

MINISTRY OF LANDS, PUBLIC WORKS, HOUSING AND URBAN DEVELOPMENT

STATE DEPARTMENT OF HOUSING AND URBAN DEVELOPMENT

Tender Document

For

PROPOSED FUNYULA AHP PROJECT IN FUNYULA CONSTITUENCY IN BUSIA COUNTY WITH ASSOCIATED INFRASTRUCTURE- 880 UNITS

TENDER NO: MLPWHUD/SDHUD/AHP/228/2023-2024

Ministry of Lands, Public Works, Housing and Urban Development, State Department for Housing and Urban Development, P.O Box 30119-00100 Nairobi, Kenya Tel: +254-020-2713833

Closing Date: 29th November, 2023

TABLE OF CONTENTS

INVI	TATION TOTENDER	viii
PART	Γ 1:TENDERING PROCEDURES	
SECT	TION I - INSTRUCTIONSTOTENDERERS	1
A. G	ENERALPROVISIONS	
1.0	Scope of tender	
2.0	Fraud and corruption	
3.0	Eligible tenderers	
4.0	Eligible goods, equipment, and services	
5.0	Tenderer'sresponsibilities	
B. C	ONTENTS OFTENDER DOCUMENTS	
6.0	Sections of Tender Document	
7.0	Clarification of Tender Document, Site Visit, Pre-tender Meeting	
8.0	Amendment of Tender Documents	
10.0	Language of Tender	
11.0	Documents Comprising the Tender	
12.0	Form of Tenderand Schedules	6
13.0	AlternativeTenders	
14.0	Tender Pricesand Discounts	6
15.0	Currencies of Tenderand Payment	6
16.0	Documents Comprising the Technical Proposal	7
17.0	Documents Establishing the Eligibility and Qualifications of The Tenderer	7
18.0	Period of Validity of Tenders	
19.0	Tender Security	
20.0	Format and Signing of Tender	9
D. SU	UBMISSION AND OPENINGOFTENDERS	
21.0	Sealing and Marking of Tenders	
22.0	Deadline for Submission of Tenders	
23.0	LateTenders	
24.0	Withdrawal, Substitution, and ModificationofTenders	
25.0	Tender Opening	
E. EV	VALUATION AND COMPARISONOFTENDERS	
26.0	Confidentiality	
27.0	Clarification of Tenders	
29.0	Determination of Responsiveness	
30.0	Non-material Non-conformities	
31.0	Arithmetical Errors	
33.0	Margin of PreferenceandReservations	
34.0	Nominated Subcontractors	

35.0	Evaluation of Tenders	15
36.0	Comparison of tenders	15
37.0	Abnormally low tenders and abnormally high tenders	15
Abnorm	ally LowTenders	15

Abnor	mally high tenders	15
38.0	Unbalanced and/or front-loaded tenders	16
39.0	Qualifications of the tenderer	16
40.0	Lowest evaluated tender	
41.0	Procuring entity's right to accept any tender, and to reject any oralltenders.	16
F. AV	VARD OFCONTRACT	17
42.0	Award criteria	
43.0	Notice of intention to enter into a contract	
44.0	Standstill Period.	
44.0	Standstill Period	17
45.0	Debriefing By TheProcuring Entity	17
46.0	Letter of Award	
47.0	Signing of Contract	17
48.0	Performance Security	
49.0	Publication of Procurement Contract	
50.0	Procurement related Complaint and Administratrive Review	
SECT	ION II - TENDER DATASHEET(TDS)	18
SFCT	ION III - EVALUATION AND QUALIFICATION CRITERIA	22
1.	General Provisions	
2.	Preliminary examination for Determination of Responsiveness	
2. 3.	Tender Evaluation	
3. 4.	Multiple Contracts	
	1 A A A A A A A A A A A A A A A A A A A	
5.	AlternativeTenders	
6.	MarginofPreference	
7.	Post qualification and Contract ward	
8.	QUALIFICATION FORM	25
SECT	ION IV –TENDERINGFORMS	
1.	FOREIGN TENDERERS40% RULE	
2.	Form EQU: EQUIPMENT	
3.	FORM PER - 1:	
4.	FORM PER - 2:	
5.	TENDERERS QUALIFICATIONWITHOUTPRE-QUALIFICATION	
OTHI	ER FORMS	43
1		10
1.	FORM OF TENDER	
	a) TENDERER'S ELIGIBILITY- CONFIDENTIALBUSINESS QUESTIONNAIRE	
	b) CERTIFICATE OF INDEPENDENTTENDERDETERMINATION	
	c) SELF-DECLARATION FORM - SELF DECLARATION OFTHETENDERER	
	d) APPENDIX 1 - FRAUD AND CORRUPTION	54
2.	FORM OF TENDER SECURITY – DEMAND BANKGUARANTEE	
3.	FORM OF TENDER SECURITY (INSURANCE GUARANTEE)	57
4.	FORM OF TENDER-SECURING DECLARATION.	
5.	APPENDIX TO TENDER	

SE	CTION V – BILLS OF QUANTITIES	60
	1. PREAMBLES	63
	2. Bill No. 1 – Preliminary Items	67
	3. Bill No. 2: Work Items	
	4. Bill No. 3: Schedule of Daywork Rates - Labour	69
	5. Bill No. 3: Schedule of Daywork Rates - Materials	
	6. Bill No. 3: Schedule of Daywork Rates - Contractor's Equipment	71
	7. Bill No. 3: Daywork Summary	
	8. Bill No. 4: Provisional Sums	
	9. GRAND SUMMARY	
SE	CTION VI - SPECIFICATIONS	
SE	CTION VII - DRAWINGS	73
SE	CTION VIII - GENERAL CONDITIONS OFCONTRACT (GCC)	
1.	General Provisions	74
2.	The Procuring Entity	
3.	The Engineer	
4.	The Contractor	
5.	Nominated Subcontractors	
6.	Staff and Labor.	
о. 7.	Plant, Materials and Workmanship	
	Commencement, Delays and Suspension	
	Tests on Completion	
	Procuring Entity's Taking Over	
	Defects Liability	
	Measurement and Evaluation	
	Variations and Adjustments	
	Contract Price and Payment	
15.	Termination by Procuring Entity	115
16.	Suspension and Termination by Contractor	117
17.	Risk and Responsibility	119
18.	Insurance	121
19.	Force Majeure	
20.	Settlement of Claims and Disputes	
Sec	ction IX - Special Conditions of Contract	
	CTION X – CONTRACT FORMS	
	RM No. 1 - NOTIFICATION OF INTENTION TO AWARD	
	RM No. 2 – REQUEST FOR REVIEW	
	RM No. 3 – LETTER OF AWARD	
	RM No. 4 – CONTRACT AGREEMENT	
	RM No. 5 - PERFORMANCE SECURITY [Option 1 - Unconditional DemandBank Guarantee]	
	RM No. 6- PERFORMANCE SECURITY [Option 2 – Performance Bond] RM No. 7 – ADVANCE PAYMENT SECURITY	
	RM No. 7 – ADVANCE FATMENT SECONT T	
	RM No. 9 – BENEFICIAL OWNERSHIP DISCLOSURE FORM	



MINISTRY OF LANDS, PUBLIC WORKS, HOUSING AND URBAN DEVELOPMENT

STATE DEPARTMENT FOR HOUSING AND URBAN DEVELOPMENT

PROPOSED FUNYULA AHP PROJECT IN FUNYULA CONSTITUENCY IN BUSIA COUNTY WITH ASSOCIATED INFRASTRUCTURE- 880 UNITS

TENDER DOCUMENTS FOR PROCUREMENT OF WORKS (BUILDING AND ASSOCIATED CIVIL ENGINEERING WORKS)

1) NAME AND CONTACT ADDRESSES OF PROCURING ENTITY

Name: State Department for Housing and Urban Development

Address: P.o. Box 30119-00100 Nairobi

Email address: procurementhousingandurban@go.ke

- 2) Invitation to Tender (ITT) No: Tender No: MLPWHUD/ SDHUD /AHP/228/2023-2024
- 3) Tender Name: **PROPOSED FUNYULA AHP PROJECT IN FUNYULA CONSTITUENCY IN BUSIA COUNTY WITH ASSOCIATED INFRASTRUCTURE- 880 UNITS**

INVITATION TO TENDER

TENDER No: MLPWHUD/SDHUD/AHP/228/2023-2024 TENDER NAME: PROPOSED FUNYULA AHP PROJECT IN FUNYULA CONSTITUENCY IN BUSIA COUNTY WITH ASSOCIATED INFRASTRUCTURE- 880 UNITS

The Government of Kenya through the Ministry of Lands, Public Works, Housing and Urban Development, State Department for Housing and Urban Development, invites tenders from interested eligible tenderers for the following tenders:

No.	Project Name	Tender No.	Approx. No of Units	Category
1.	PROPOSED FUNYULA AHP PROJECT IN FUNYULA CONSTITUENCY IN BUSIA COUNTY WITH ASSOCIATED INFRASTRUCTURE- 880 UNITS	MLPWHUD/ SDHUD /AHP/228 /2023-2024	210	Open Tender

- 1. Prospective tenderers can access the tender document from the State Department's website www.housingandurban.go.ke or the Public Procurement Information Portal (PPIP) https://tenders.go.ke free of charge. Tenderers who download the tender documents from the website should provide their details by registering with the Supply Chain Management Office, located at Ardhi House 6th Floor Wing B, 1st Ngong Avenue, during hours. clarifications normal working All enquiries and should be sent via email to: procurementhousingandurban@gmail.com.
- 2. <u>Tenderers will be required to demonstrate to the State Department for Housing and Urban Development how they</u> will engage locals to participate in the projects should they be awarded the Contract. This Agreement will be signed between the State Department and the winning bidder on this engagement.
- 3. The Tenderer shall chronologically serialize all pages of the tender documents submitted. Tender Document must be tape bound and not Spiral bound. Spiral bound documents shall be automatically disqualified. In addition, bidders MUST submit a soft copy in PDF format during bid opening which is a replica of the original bid document. This instruction is issued pursuant to Section 74(i)(j) of PPADA 2015.
- 4. Completed Tender documents enclosed in plain sealed envelopes and clearly marked with the Tender Number and Tender Description shall be delivered to the address below and/or be deposited in the Tender Box located on the 6th Floor, Ardhi House, 1st Ngong Avenue so as to be received on or before Wednesday, 29th November, 2023 at 11:00am. Bulky documents shall be delivered and Registered at the Office of the Head, Supply Chain Management Services Ardhi House 6th Floor, Wing B. Tenders will be opened immediately thereafter at State Department for Housing and Urban Development Boardroom, located on 6th floor "Ardhi House wing "B"- in the presence of tenderers or their representatives who choose to attend. Late tenders shall be rejected.
- 5. The State Department for Housing and Urban Development may cancel the tender proceedings at any time before award.

Head Supply Chain Management Services For: The Principal Secretary State Department for Housing and Urban Development. P.O. Box 30119 -00100 NAIROBI, KENYA

PART1: TENDERING PROCEDURES

SECTION I - INSTRUCTIONS TO TENDERERS

A **GENERAL PROVISIONS**

1.0 Scope of tender

- **1.1** The Procuring Entity as defined in the Appendix to Conditions of Contract invites tenders for Works Contract as described in the tender documents. The name, identification, and number of lots (contracts) of this Tender Document are specified in the TDS.
- **12** Throughout this tendering document:
 - a) The term "inwriting" means communicated in written form (e.g. by mail, e-mail, fax, including if specified in the TDS, distributed or received through the electronic-procurement system used by the Procuring Entity) with proof of receipt;
 - b) if the context so requires, "singular" means "plural" and vice versa;
 - c) "Day" means calendar day, unless otherwise specified as "Business Day". A Business Day is any day that is an official working day of the Procuring Entity. It excludes official public holidays.

2.0 Fraud and corruption

- 21 The Procuring Entity requires compliance with the provisions of the Public Procurement and Asset Disposal Act, 2015, Section 62 "Declaration not to engage in corruption". The tender submitted by a person shall include a declaration that the person shall not engage in any corrupt or fraudulent practice and a declaration that the person or his or her sub-contractors are not debarred from participating in public procurement proceedings.
- 22 The Procuring Entity requires compliance with the provisions of the Competition Act 2010, regarding <u>collusive</u> <u>practices</u> in contracting. Any tenderer found to have engaged in collusive conduct shall be disqualified and criminal and/or civil sanctions may be imposed. To this effect, Tenders shall be required to complete and sign the "Certificate of Independent Tender Determination" annexed to the Form of Tender.
- 23 Tenderers shall permit and shall cause their agents (whether declared or not), subcontractors, sub-consultants, service providers, suppliers, and their personnel, to permit the Procuring Entity to inspect all accounts, records and other documents relating to any initial selection process, pre-qualification process, tender submission, proposal submission, and contract performance (in the case of award), and to have them audited by auditors appointed by the Procuring Entity.
- 24 Unfair Competitive Advantage Fairness and transparency in the tender process require that the firms or their Affiliates competing for a specific assignment do not derive a competitive advantage from having provided consulting services related to this tender. To that end, the Procuring Entity shall indicate in the **Data Sheet** and make available to all the firms together with this tender document all information that would in that respect give such firm any unfair competitive advantage over competing firms.

3.0 Eligible tenderers

- **31** A Tenderer may be a firm that is a private entity, a state-owned enterprise or institution subject to ITT 3.8, or an individual or any combination of such entities in the form of a joint venture (JV) under an existing agreement or with the intent to enter into such an agreement supported by a letter of intent. In the case of a joint venture, all members shall be jointly and severally liable for the execution of the entire Contract in accordance with the Contract terms. The JV shall nominate a Representative who shall have the authority to conduct all business for and on behalf of any and all the members of the JV during the tendering process and, in the event the JV is awarded the Contract, during contract execution. Members of a joint venture may not also make an individual tender, be a subcontractor in a separate tender or be part of another joint venture for the purposes of the same Tender. The maximum number of JV members shall be specified in the **TDS**.
- **32** Public Officers of the Procuring Entity, their Spouses, Child, Parent, Brothers or Sister. Child, Parent, Brother or Sister of a Spouse, their business associates or agents and firms/organizations in which they have a substantial or controlling interest shall not be eligible to tender or be awarded a contract. Public Officers are also not allowed to participate in any procurement proceedings.
- **33** A Tenderer shall not have a conflict of interest. Any tenderer found to have a conflict of interest shall be disqualified. A tenderer may be considered to have a conflict of interest for the purpose of this tendering process, if the tenderer:

- a) Directly or indirectly controls, is controlled by or is under common control with an other tenderer;
- b) Receives or has received any direct or indirect subsidy from another tenderer;
- c) Has the same legal representative as another tenderer;
- d) Has a relationship with another tenderer, directly or through common third parties, that puts it in a position to influence the tender of another tenderer, or influence the decisions of the Procuring Entity regarding this tendering process;
- e) Any of its affiliates participated as a consultant in the preparation of the design or technical specifications of the goods or works that are the subject of the tender;
- f) Any of its affiliates has been hired (or is proposed to be hired) by the Procuring Entity as a consultant for Contract implementation;
- g) Would be providing goods, works, or non-consulting services resulting from or directly related to consulting services for the preparation or implementation of the contract specified in this Tender Document;
- h) Has a close business or personal relationship with senior management or professional staff of the Procuring Entity who has the ability to influence the bidding process and:
 - i) Are directly or indirectly involved in the preparation of the Tender document or specifications of the Contract, and/or the Tender evaluation process of such contract; or
 - ii) May be involved in the implementation or supervision of such Contract unless the conflict stemming from such relationship has been resolved in a manner acceptable to the Procuring Entity throughout the tendering process and execution of the Contract.
- 34 A tenderer shall not be involved in corrupt, coercive, obstructive or fraudulent practice. A tenderer that is proven to have been involved in any of these practices shall be automatically disqualified
- 35 A Tenderer (either individually or as a JV member) shall not participate in more than one Tender, except for permitted alternative tenders. This includes participation as a subcontractor in other Tenders. Such participation shall result in the disqualification of all Tenders in which the firm is involved. Members of a joint venture may not also make an individual tender, be a sub-contractor in a separate tender or be part of another joint venture for the purposes of the same Tender. A firm that is not a tenderer or a JV member may participate as a subcontractor in more than one tender.
- **36** A Tenderer may have the nationality of any country, subject to the restrictions pursuant to ITT3.9. ATenderer shall be deemed to have the nationality of a country if the Tenderer is constituted, incorporated or registered in and operates in conformity with the provisions of the laws of that country, as evidenced by its articles of incorporation (or equivalent documents of constitution or association) and its registration documents, as the case may be. This criterion also shall apply to the determination of the nationality of proposed sub-contractors or sub-consultants for any part of the Contract including related Services.
- **37** A Tenderer that has been debarred from participating in public procurement shall be ineligible to tender or be awarded a contract. The list of debarred firms and individuals is available from the website of PPRA www.ppra.go.ke.
- **38** A Tenderer that is a state-owned enterprise or a public institution in Kenya may be eligible to tender and be awarded Contract(s) only if it is determined by the Procuring Entity to meet the following conditions, i.e. if it is:
 - i) A legal public entity of Government and/or public administration,
 - ii) financially autonomous and not receiving any significant subsidies or budget support from any public entity or Government, and;
 - (iii) operating under commercial law and vested with legal rights and liabilities similar to any commercial enterprise to enable it compete with firms in the private sector on an equal basis.
- **39** Firms and individuals shall be ineligible if their countries of origin are:
 - (a) As a matter of law or official regulations, Kenya prohibits commercial relations with that country;
 - (b) By an act of compliance with a decision of the United Nations Security Council taken under Chapter VII of the Charter of the United Nations, Kenya prohibits any import of goods or contracting of works or services from that country, or any payments to any country, person, or entity in that country.

A tenderer shall provide such documentary evidence of eligibility satisfactory to the Procuring Entity, as the Procuring Entity shall reasonably request.

- **3.10** Foreign tenderers are required to source at least forty (40%) percent of their contract inputs (in supplies, local sub-contracts and labor) from citizen suppliers and contractors. To this end, a foreign tenderer shall provide in its tender documentary evidence that this requirement is met. Foreign tenderers not meeting this criterion will be automatically disqualified. Information required to enable the Procuring Entity determine if this condition is met shall be provided for this purpose in *"SECTIONI II EVALUATION AND QUALIFICATION CRITERIA, Item 9"*.
- **311** Pursuant to the eligibility requirements of ITT 3.10, a tender is considered a foreign tenderer, If it is registered in Kenya and has less than 51 percent ownership by nationals of Kenya and if it does not subcontract to foreign firms or individuals more than 10 percent of the contract price, excluding provisional sums. JVs are considered as foreign tenderers if the individual member firms registered in Kenya have less 51 percent ownership by nationals of Kenya. The JV shall not subcontract to foreign firms more than 10 percent of the contract price, excluding provisional sums.
- **3.12** The National Construction Authority Act of Kenya requires that all local and foreign contractors be registered with the National Construction Authority and be issued with a Registration Certificate before they can undertake any construction works in Kenya. Registration shall not be a condition for tender, but it shall be a condition of contract award and signature. A selected tenderer shall be given opportunity to register before such award and signature of contract. Application for registration with National Construction Authority may be accessed from the website <u>www.nca.go.ke</u>.
- **3.13** The Competition Act of Kenya requires that firms wishing to tender as Joint Venture undertakings which may prevent, distort or lessen competition in provision of services are prohibited unless they are exempt in accordance with the provisions of Section 25 of the Competition Act, 2010. JVs will be required to seek for exemption from the Competition Authority. Exemption shall not be a condition for tender, but it shall be a condition of contract award and signature. A JV tenderer shall be given opportunity to seek such exemption as a condition of award and signature of contract. Application for exemption from the Competition Authority of Kenya may be accessed from the website www.cak.go.ke.
- 4.14 A kenyan tenderer shall be eligible to tender if it provides evidence of having fulfilled his/her tax obligations by producing valid tax compliance certificate or tax exemption certificate issued by the Kenya Revenue Authority.

4.0 Eligible goods, equipment, and services

- **4.1** Goods, equipment and services to be supplied under the Contract may have their origin in any country that is not ineligible under ITT 3.9. At the Procuring Entity's request, Tenderers may be required to provide evidence of the origin of Goods, equipment and services.
- **42** Any goods, works and production processes with characteristics that have been declared by the relevant National Environmental Protection Agency or by other competent authority as harmful to human beings and to the environment shall not be eligible for procurement.

5.0 Tenderer's responsibilities

- **5.1** The tenderer shall bear all costs associated with the preparation and submission of his/her tender, and the Procuring Entity will in no case be responsible or liable for those costs.
- **52** The tenderer, at the tenderer's own responsibility and risk, is encouraged to visit and examine and inspect the Site of the Works and its surroundings and obtain all information that may be necessary for preparing the tender and entering into a contract for construction of the Works. The costs of visiting the Site shall be at the tenderer's own expense.
- **53** The Tenderer and any of its personnel or agents will be granted permission by the Procuring Entity to enter upon its premises and lands for the purpose of such visit. The Tenderer shall indemnify the Procuring Entity against all liability arising from death or personal injury, loss of or damage to property, and any other losses and expenses incurred as a result of the examination and inspection.

54 The tenderer shall provide in the Form of Tender and Qualification Information, a preliminary description of the proposed work method and schedule, including charts, as necessary or required.

B. <u>CONTENTS OF TENDER DOCUMENTS</u>

60 Sections of Tender Document

61 The tender document consists of Parts 1, 2, and 3, which includes all the sections specified below, and which should be read in conjunction with any Addenda issued in accordance with ITT 10.

PART 1: Tendering Procedures

Section I – Instructions toTenderers Section II – Tender Data Sheet (TDS) Section III- Evaluation and Qualification Criteria Section IV – Tendering Forms

PART 2: Works' Requirements

Section V - Bills of Quantities Section VI - Specifications Section VII - Drawings

PART 3: Conditions of Contract and Contract Forms

Section VIII - General Conditions (GCC) Section IX - Special Conditions of Contract Section X- Contract Forms

- 62 The Invitation to Tender Notice issued by the Procuring Entity is not part of the Contract documents. Unless obtained directly from the Procuring Entity, the Procuring Entity is not responsible for the completeness of the Tender document, responses to requests for clarification, the minutes of a pre-arranged site visit and those of the pre-Tender meeting (if any), or Addenda to the Tender document in accordance with ITT 10. Incase of any contradiction, documents obtained directly from the Procuring Entity shall prevail.
- 63 The Tenderer is expected to examine all instructions, forms, terms, and specifications in the Tender Document and to furnish with its Tender all information and documentation as is required by the Tender document.

7.0 Clarification of Tender Document, Site Visit, Pre-tender Meeting

- 71 A Tenderer requiring any clarification of the Tender Document shall contact the Procuring Entity in writing at the Procuring Entity's address specified in the **TDS** or raise its enquiries during the pre-Tender meeting if provided for in accordance with ITT 7.2. The Procuring Entity will respond in writing to any request for clarification, provided that such request is received no later than the period specified in the **TDS** prior to the deadline for submission of tenders. The Procuring Entity shall forward copies of its response to all tenderers who have acquired the Tender documents in accordance with ITT 7.4, including a description of the inquiry but without identifying its source. If so specified in the **TDS**, the Procuring Entity shall also promptly publish its response at the web page identified in the **TDS**. Should the clarification result in changes to the essential elements of the Tender Documents, the Procuring Entity shall amend the Tender Documents following the procedure under ITT 8 and ITT 22.2.
- 72 The Tenderer, at the Tenderer's own responsibility and risk, is encouraged to visit and examine and inspect the site(s) of the required contracts and obtain all information that may be necessary for preparing a tender. The costs of visiting the Site shall be at the Tenderer's own expense. The Procuring Entity shall specify in the **TDS** if a pre-arranged Site visit and or a pre-tender meeting will be held, when and where. The Tenderer's designated representative is invited to attend a pre-arranged site visit and a pre-tender meeting, as the case may be. The purpose of the site visit and the pre-tender meeting will be to clarify issues and to answer questions on any matter that may be raised at that stage.
- 73 The Tenderer is requested to submit any questions in writing, to reach the Procuring Entity not later than the period specified in the **TDS** before the meeting.
- 74 Minutes of a pre-arranged site visit and those of the pre-tender meeting, if applicable, including the text of the

questions asked by Tenderers and the responses given, together with any responses prepared after the meeting, will be transmitted promptly to all Tenderers who have acquired the Tender Documents. Minutes shall not identify the source of the questions asked.

75 The Procuring Entity shall also promptly publish anonymized (*no names*) Minutes of the pre-arranged site visit and those of the pre-tender meeting at the web page identified in the **TDS**. Any modification to the Tender Documents that may become necessary as a result of the pre-arranged site visit and those of the pre-tender meeting shall be made by the Procuring Entity exclusively through the issue of an Addendum pursuant to ITT 8 and not through the minutes of the pre-Tender meeting. Non-attendance at the pre-arranged site visit and the pre-tender meeting will not be a cause for disqualification of a Tenderer.

80 Amendment of Tender Documents

- **&1** At any time prior to the deadline for submission of Tenders, the Procuring Entity may amend the Tender Documents by issuing addenda.
- **82** Any addendum issued shall be part of the Tender Documents and shall be communicated in writing to all who have obtained the Tender Documents from the Procuring Entity. The Procuring Entity shall also promptly publish the addendum on the Procuring Entity's website in accordance with ITT 7.5.
- **83** To give Tenderers reasonable time in which to take an addendum into account in preparing their Tenders, the Procuring Entity should extend the dead line for the submission of Tenders, pursuant to ITT 22.2.

C. PREPARATION OF TENDERS

9. Cost of Tendering

The Tenderer shall bear all costs associated with the preparation and submission of its Tender, and the Procuring Entity shall not be responsible or liable for those costs, regardless of the conduct or outcome of the tendering process.

10.0 Language of Tender

The Tender, as well as all correspondence and documents relating to the tender exchanged by the tenderer and the Procuring Entity, shall be written in the English Language. Supporting documents and printed literature that are part of the Tender may be in another language provided they are accompanied by an accurate and notarized translation of the relevant passages into the English Language, in which case, for purposes of interpretation of the Tender, such translation shall govern.

11.0 Documents Comprising the Tender

- **11.1** The Tender shall comprise the following:
 - a) Form of Tender prepared in accordance with ITT 12;
 - b) Schedules including priced Bill of Quantities, completed in accordance with ITT 12 and ITT 14;
 - c) Tender Security or Tender-Securing Declaration, in accordance with ITT 19.1;
 - d) Alternative Tender, if permissible, in accordance with ITT 13;
 - e) *Authorization:* written confirmation authorizing the signatory of the Tender to commit the Tenderer, in accordancewithITT20.3;
 - f) *Qualifications:* documentary evidence in accordance with ITT 17 establishing the Tenderer's qualifications to per form the Contract if its Tender is accepted;
 - g) Conformity: a technical proposal in accordance with ITT 16;
 - h) Any other document required in the **TDS**.
- **11.2** In addition to the requirements under ITT 11.1, Tenders submitted by a JV shall include a copy of the Joint Venture Agreement entered into by all members. Alternatively, a letter of intent to execute a Joint Venture Agreement in the event of a successful Tender shall be signed by all members and submitted with the Tender, together with a copy of the proposed JV Agreement. Change of membership and conditions of the JV prior to contract signature will render the tenderliable for disqualification.

12.0 Form of Tender and Schedules

- 12.1 The Form of Tender and Schedules, including the Bill of Quantities, shall be prepared using the relevant forms furnished in Section IV, Tendering Forms. The forms must be completed with out any alterations to the text, and no substitutes shall be accepted except as provided under ITT 20.3. All blank spaces shall be filled in with the information requested. The Tenderer shall chronologically serialize all pages of the tender documents submitted.
- 12.2 The Tenderer shall furnish in the Form of Tender information on commissions and gratuities, if any, paid or to be paid to agents or any other party relating to this Tender.

13. Alternative Tenders

- 13.1 Unless otherwise specified in the TDS, alternative Tenders shall not be considered.
- 132 When alternative times for completion are explicitly invited, a statement to that effect will be included in the **TDS**, and the method of evaluating different alternative times for completion will be described in Section III, Evaluation and Qualification Criteria.
- 133 Except as provided under ITT 13.4 below, Tenderers wishing to offer technical alternatives to the requirements of the Tender Documents must first price the Procuring Entity's design as described in the Tender Documents and shall further provide all information necessary for a complete evaluation of the alternative by the Procuring Entity, including drawings, design calculations, technical specifications, breakdown of prices, and proposed construction methodology and other relevant details. Only the technical alternatives, if any, of the Tenderer with the Winning Tender conforming to the basic technical requirements shall be considered by the Procuring Entity.
- 134 When specified in the **TDS**, Tenderers are permitted to submit alternative technical solutions for specified parts of the Works, and such parts will be identified in the **TDS**, as will the method for their evaluating, and described in Section VII, Works' Requirements.

14.0 Tender Prices and Discounts

- 14.1 The prices and discounts (including any price reduction) quoted by the Tenderer in the Form of Tender and in the Billof Quantities shall conform to the requirements specified below.
- 142 The Tenderer shall fill in rates and prices for all items of the Works described in the Bill of Quantities. Items against which no rate or price is entered by the Tenderer shall be deemed covered by the rates for other items in the Bill of Quantities and will not be paid for separately by the Procuring Entity. An item not listed in the priced Bill of Quantities shall be assumed to be not included in the Tender, and provided that the Tender is determined substantially responsive notwithstanding this omission, the average price of the item quoted by substantially responsive Tenderers will be added to the Tender price and the equivalent total cost of the Tender so determined will be used for price comparison.
- **143** The price to be quoted in the Form of Tender, in accordance with ITT 12.1, shall be the total price of the Tender, including any discounts offered.
- **144** The Tenderer shall quote any discounts and the methodology for their application in the Form of Tender, in accordance with ITT 12.1.
- 145 It will be specified in the **TDS** if the rates and prices quoted by the Tenderer are or are not subject to adjustment during the performance of the Contract in accordance with the provisions of the Conditions of Contract, except incases where the contract is subject to fluctuations and adjustments, not fixed price. In such a case, the Tenderer shall furnish the indices and weightings for the price adjustment formulae in the Schedule of Adjustment Data and the Procuring Entity may require the Tenderer to justify its proposed indices and weightings.
- 14.6 Where tenders are being invited for individual lots (contracts) or for any combination of lots (packages), tenderers wishing to offer discounts for the award of more than one Contract shall specify in their Tender the price reductions applicable to each package, or alternatively, to individual Contracts within the package. Discounts shall be submitted in accordance with ITT 14.4, provided the Tenders for all lots (contracts) are opened at the sametime.

147 All duties, taxes, and other levies payable by the Contractor under the Contract, or for any other cause, as of the date 30 days prior to the deadline for submission of Tenders, shall be included in the rates and prices and the total Tender Price submitted by the Tenderer.

15.0 Currencies of Tender and Payment

- **15.1** The currency (ies) of the Tender and the currency (ies) of payments shall be the same.
- **152** Tenderers shall quote entirely in Kenya Shillings. The unit rates and the prices shall be quoted by the Tenderer in the Bill of Quantities, entirely in Kenya shillings.
 - a) A Tenderer expecting to incur expenditures in other currencies for inputs to the Works supplied from outside Kenya (referred to as "the foreign currency requirements") shall (if so allowed in the **TDS**) indicate in the Appendix to Tender the percentage (s) of the Tender Price (excluding Provisional Sums), needed by the Tenderer for the payment of such foreign currency requirements, limited to no more than two foreign currencies.
 - b) The rates of exchange to be used by the Tenderer in arriving at the local currency equivalent and the percentage (s) mentioned in (a) above shall be specified by the Tenderer in the Appendix to Tender and shall be based on the exchange rate provided by the Central Bank of Kenya on the date 30 days prior to the actual date of tender opening. Such exchange rate shall apply for all foreign payments under the Contract.
- **153** Tenderers may be required by the Procuring Entity to justify, to the Procuring Entity's satisfaction, their local and foreign currency requirements, and to substantiate that the amounts included in the unit rates and prices and shown in the Schedule of Adjustment Data in the Appendix to Tender are reasonable, in which case a detailed break down of the foreign currency requirements shall be provided by Tenderers.

16.0 Documents Comprising the Technical Proposal

The Tenderer shall furnish a technical proposal including a statement of work methods, equipment, personnel, schedule and any other information as stipulated in Section IV, Tender Forms, insufficient detail to demonstrate the adequacy of the Tenderer's proposal to meet the work's requirements and the completion time.

17.0 Documents Establishing the Eligibility and Qualifications of the Tenderer

- **17.1** Tenderers shall complete the Form of Tender, included in Section IV, Tender Forms, to establish Tenderer's eligibility in accordance with ITT 4.
- **172** In accordance with Section III, Evaluation and Qualification Criteria, to establish its qualifications to perform the Contract the Tenderer shall provide the information requested in the corresponding information sheets included in Section IV, Tender Forms.
- **173** If a margin of preference applies as specified in accordance with ITT 33.1, national tenderers, individually or in joint ventures, applying for eligibility for national preference shall supply all information required to satisfy the criteria for eligibility specified in accordance with ITT 33.1.
- **17.4** Tenderers shall be asked to provide, as part of the data for qualification, such information, including details of ownership, as shall be required to determine whether, according to the classification established by the Procuring Entity, <u>a particular contractor or group of contractors</u> qualifies for a margin of preference. Further the information will enable the Procuring Entity identify any actual or potential conflict of interest in relation to the procurement and/or contract management processes, or a possibility of collusion between tenderers, and thereby help to prevent any corrupt influence in relation to the procurement process or contract management.
- 175 The purpose of the information described in ITT 17.4 above overrides any claims to confidentiality which a tenderer may have. There can be no circumstances in which it would be justified for a tenderer to keep information relating to its ownership and control confidential where it is tendering to undertake public sector work and receive public sector funds. Thus, confidentiality will not be accepted by the Procuring Entity as a justification for a Tenderer's failure to disclose, or failure to provide required information on its ownership and control.
- **17.6** The Tenderer shall provide further documentary proof, information or authorizations that the Procuring Entity may request in relation to owner ship and control which in formation on any changes to the information which was provided by the tenderer under ITT 6.4. The obligations to require this information shall continue for the duration of the procurement process and contract performance and after completion of the contract, if any change to the information previously provided may reveal a conflict of interest in relation to the award or management of the contract.
- 17.7 All information provided by the tenderer pursuant to these requirements must be complete, current and accurate

as at the date of provision to the Procuring Entity. In submitting the information required pursuant to these requirements, the Tenderer shall warrant that the information submitted is complete, current and accurate as at the date of submission to the Procuring Entity.

- **178** If a tenderer fails to submit the information required by these requirements, its tender will be rejected. Similarly, if the Procuring Entity is unable, after taking reasonable steps, to verify to a reasonable degree the information submitted by a tenderer pursuant to these requirements, then the tender will be rejected.
- **179** If information submitted by a tenderer pursuant to these requirements, or obtained by the Procuring Entity (whether through its own enquiries, through notification by the public or otherwise), shows any conflict of interest which could materially and improperly benefit the tenderer in relation to the procurement or contract management process, then:
 - i) If the procurement process is still ongoing, the tenderer will be disqualified from the procurement process,
 - ii) if the contract has been awarded to that tenderer, the contract award will be set aside pending the outcome of (iii),
 - iii) the tenderer will be referred to the relevant law enforcement authorities for investigation of whether the tenderer or any other persons have committed any criminal offence.
- **17.10** If a tenderer submits information pursuant to these requirements that is in complete, in accurate or out-of-date, or attempts to obstruct the verification process, then the consequences ITT 17.8 will ensue unless the tenderer can show to the reasonable satisfaction of the Procuring Entity that any such act was not material, or was due to genuine error which was not attributable to the intentional act, negligence or recklessness of the tender.

18.0 Period of Validity of Tenders

- 18.1. Tenders shall remain valid for the Tender Validity period specified in the **TDS**. The Tender Validity period starts from the date fixed for the Tender submission deadline (as prescribed by the Procuring Entity in accordance with ITT 22). A tender valid for a shorter period shall be rejected by the Procuring Entity as non-responsive.
- 18.2 In exceptional circumstances, prior to the expiration of the Tender validity period, the Procuring Entity may requestTenderers to extend the period of validity of their Tenders. The request and the responses shall be made in writing. If a Tender Security is requested in accordance with ITT 19, it shall also be extended for thirty (30) days beyond the deadline of the extended validity period. A Tenderer may refuse the request without forfeiting its Tender security. ATenderer granting the request shall not be required or permitted to modify its Tender.

19.0 Tender Security

- **19.1** The Tenderer shall furnish as part of its Tender, either a Tender-Securing Declaration or a Tender Security as specified in the **TDS**, in original form and, in the case of a Tender Security, in the amount and currency **specified** in the **TDS**. A Tender-Securing Declaration shall use the form included in Section IV, Tender Forms.
- **192** If a Tender Security is specified pursuant to ITT 19.1, the Tender Security shall be a demand guarantee in any of the following forms at the Tenderer's option:

i.cash;

ii.a bank guarantee;

- iii.a guarantee by an insurance company registered and licensed by the Insurance Regulatory Authority listed by the Authority;
- iv.a guarantee issued by a financial institution approved and licensed by the Central Bank of Kenya, from a reputable source, and an eligible country.
- **193** If an unconditional bank guarantee is issued by a bank located outside Kenya, the issuing bank shall have a correspondent bank located in Kenya to make it enforceable. The Tender Security shall be valid for thirty (30) days beyond the original validity period of the Tender, or beyond any period of extension if requested under ITT 18.2.
- **19.4** If a Tender Security or Tender-Securing Declaration is specified pursuant to ITT 19.1, any Tender not accompanied by a substantially responsive Tender Security or Tender-Securing Declaration shall be rejected by the Procuring Entity as non-responsive.
- **195** If a Tender Security is specified pursuant to ITT 19.1, the Tender Security of unsuccessful Tenderers shall be returned as promptly as possible upon the successful Tenderer's signing the Contract and furnishing the Performance Security and any other documents required in the TDS. The Procuring Entity shall also promptly

return the tender security to the tenderers where the procurement proceedings are terminated, all tenders were determined non-responsive or a bidder declines to extend tender validity period.

- **19.6** The Tender Security of the successful Tenderer shall be returned as promptly as possible once the successful Tenderer has signed the Contract and furnished the required Performance Security, and any other documents required in the TDS.
- **19.7** The Tender Security may be forfeited or the Tender-Securing Declaration executed:
 - a) if a Tenderer withdraws its Tender during the period of Tender validity specified by the Tenderer on the Form of Tender, or any extension there to provided by the Tenderer; or
 - b) if the successful Tenderer fails to:
 - i) signthe Contract in accordance with ITT47; or
 - ii) furnish a Performance Security and if required in the TDS, and any other documents required in the TDS.
- **198** Where tender securing declaration is executed, the Procuring Entity shall recommend to the PPRA to debars the Tenderer from participating in public procurement as provided in the law.
- **199** The Tender Security or the Tender-Securing Declaration of a JV shall be in the name of the JV that submits the Tender. If the JV has not been legally constituted into a legally enforceable JV at the time of tendering, the Tender Security or the Tender-Securing Declaration shall be in the names of all future members as named in the letter of intent referred to in ITT 4.1 and ITT 11.2.
- **19.10** A tenderer shall not issue a tender security to guarantee itself.

20.0 Format and Signing of Tender

- **20.1** The Tenderer shall prepare one original of the documents comprising the Tender as described in ITT 11 and clearly mark it "ORIGINAL." Alternative Tenders, if permitted in accordance with ITT 13, shall be clearly marked "ALTERNATIVE." In addition, the Tenderer shall submit copies of the Tender, in the number specified in the **TDS** and clearly mark them "COPY." In the event of any discrepancy between the original and the copies, the original shall prevail.
- **202** Tenderers shall mark as "CONFIDENTIAL" all information in their Tenders which is confidential to their business. This may include proprietary information, trade secrets, or commercial or financially sensitive information.
- **203** The original and all copies of the Tender shall be typed or written in indelible ink and shall be signed by a person duly authorized to sign on behalf of the Tenderer. This authorization shall consist of a written confirmation as specified in the**TDS** and shall be attached to the Tender. The name and position held by each person signing the authorization must be typed or printed below the signature. All pages of the Tender where entries or amendments have been made shall be signed or initialed by the person signing the Tender.
- **204** Incase the Tenderer is a JV, the Tender shall be signed by an authorized representative of the JV on behalf of the JV, and so as to be legally binding on all the members as evidenced by a power of attorney signed by their legally authorized representatives.
- **205** Any inter-lineation, erasures, or overwriting shall be valid only if they are signed or initialed by the person signing the Tender.

D. SUBMISSION AND OPENING OF TENDERS

21.0 Sealingand Marking of Tenders

- **21.1** The Tenderer shall deliver the Tender in a single sealed envelope, or in a single sealed package, or in a single sealed container bearing the name and Reference number of the Tender, addressed to the Procuring Entity and a warning not to open before the time and date for Tender opening date. Within the single envelope, package or container, the Tenderer shall place the following separate, sealed envelopes:
 - a) in an envelope or package or container marked "ORIGINAL", all documents comprising the Tender, as described in ITT 11; and
 - b) in a nenvelope or package or container marked "COPIES", all required copies of the Tender; and
 - c) if alternative Tenders are permitted in accordance with ITT 13, and if relevant:

- i) in an envelope or package or container marked "ORIGINAL –ALTERNATIVE TENDER", the alternative Tender; and
- ii) in the envelope or package or container marked "COPIES- ALTERNATIVE TENDER", all required copies of the alternative Tender.

The inner envelopes or packages or containers shall:

- a) bear the name and address of the Procuring Entity,
- b) bear the name and address of the Tenderer; and
- c) bear the name and Reference number of the Tender.
- **21.2** If an envelope or package or container is not sealed and marked as required, the *Procuring Entity* will assume no responsibility for the misplacement or premature opening of the Tender. Tenders misplaced or opened prematurely will not be accepted.

22.0 Deadline for Submission of Tenders

- 22.1 Tenders must be received by the Procuring Entity at the address specified in the **TDS** and no later than the date and time also specified in the **TDS**. When so specified in the **TDS**, tenderers shall have the option of submitting their Tenders electronically. Tenderers submitting Tenders electronically shall follow the electronic Tender submission procedures specified in the **TDS**.
- 22. The Procuring Entity may, at its discretion, extend the deadline for the submission of Tenders by amending the TenderDocumentsinaccordance with ITT 8, in which case all rights and obligations of the Procuring Entity and Tenderers previously subject to the deadline shall there after be subject to the deadline as extended.

23.0 Late Tenders

The Procuring Entity shall not consider any Tender that arrives after the deadline for submission of tenders, in accordance with ITT 22. Any Tender received by the Procuring Entity after the deadline for submission of Tenders shall be declared late, rejected, and returned unopened to the Tenderer.

24.0 Withdrawal, Substitution, and Modification of Tenders

- 24.1 A Tenderer may withdraw, substitute, or modify its Tenderafterith as been submitted by sending a written notice, duly signed by an authorized representative, and shall include a copy of the authorization in accordance with ITT 20.3, (except that withdrawal notices do not require copies). The corresponding substitution or modification of the Tender must accompany the respective written notice. All notices must be:
 - a) prepared and submitted in accordance with ITT 20 and ITT 21 (except that withdrawals notices do not require copies), and in addition, the respective envelopes shall be clearly marked "WITHDRAWAL,"
 "SUBSTITUTION," "MODIFICATION;" and
 - b) received by the Procuring Entity prior to the deadline prescribed for submission of Tenders, in accordance with ITT 22.
- 242 Tenders requested to be withdrawn in accordance with ITT 24.1 shall be returned unopened to the Tenderers.
- 243 No Tender may be withdrawn, substituted, or modified in the interval between the deadline for submission of Tenders and the expiration of the period of Tender validity specified by the Tenderer on the Form of Tender or any extension thereof.

25. Tender Opening

- **25.1** Except in the cases specified in ITT 23 and ITT 24.2, the Procuring Entity shall publicly open and read out all Tenders received by the deadline, at the date, time and place specified **in the TDS**, in the presence of Tenderers' designated representatives who chooses to attend. Any specific electronic Tender opening procedures required if electronic Tendering is permitted in accordance with ITT 22.1, shall be as specified in the **TDS**.
- 252 First, envelopes marked "WITHDRAWAL" shall be opened and read out and the envelopes with the corresponding Tender shall not be opened but returned to the Tenderer. No Tender withdrawal shall be permitted unless the corresponding withdrawal notice contains a valid authorization to request the withdrawal and is read out at Tender opening.
- 253 Next, envelopes marked "SUBSTITUTION" shall be opened and read out and exchanged with the corresponding Tender being substituted, and the substituted Tender shall not be opened, but returned to the

Tenderer. No Tender substitution shall be permitted unless the corresponding substitution notice contains a valid authorization to request the substitution and is read out at Tender opening.

- 254 Next, envelopes marked "MODIFICATION" shall be opened and read out with the corresponding Tender. No Tender modification shall be permitted unless the corresponding modification notice contains a valid authorization or equest the modification and is read out at Tender opening.
- 255 Next, all remaining envelopes shall be opened one at a time, reading out: the name of the Tenderer and whether there is a modification; the total Tender Price, per lot (contract) if applicable, including any discounts and alternative Tenders; the presence or absence of a Tender Security or Tender-Securing Declaration, if required; and any other details as the Procuring Entity may consider appropriate.
- 256 Only Tenders, alternative Tenders and discounts that are opened and read out at Tender opening shall be considered further for evaluation. The Form of Tender and pages of the Bill of Quantities (to be decided on by the tender opening committee) are to be initialed by the members of the tender opening committee attending the opening.
- 25.7 At the Tender Opening, the Procuring Entitys hall neither discuss the merits of any Tender nor reject any Tender (except for late Tenders, in accordance with ITT 23.1).
- 258 The Procuring Entity shall prepare minutes of the Tender Opening that shall include, as a minimum:
 - a) the name of the Tenderer and whether there is a withdrawal, substitution, or modification;
 - b) the Tender Price, per lot (contract) if applicable, including any discounts;
 - c) any alternative Tenders;
 - d) the presence or absence of a Tender Security, if new as required;
 - e) number of pages of each tender document submitted.
- 259 The Tenderers' representatives who are present shall be requested to sign the minutes. The omission of a Tenderer's signature on the minutes shall not invalidate the contents and effect of the minutes. A copy of the tender opening register shall be distributed to all Tenderers.

E. EVALUATION AND COMPARISON OF TENDERS

26. Confidentiality

- 261 Information relating to the evaluation of Tenders and recommendation of contract award shall not be disclosed to Tenderersorany other persons not officially concerned with the Tender process until information on Intention to Award the Contract is transmitted to all Tenderers in accordance with ITT 43.
- 262 Any effort by a Tenderer to influence the Procuring Entity in the evaluation of the Tenders or Contract award decisions may result in the rejection of its tender.
- 263 Not withstanding ITT 26.2, from the time of tender opening to the time of contract award, if a tenderer wishes to contact the Procuring Entity on any matter related to the tendering process, it shall do so in writing.

27.0 Clarification of Tenders

- **27.1** To assist in the examination, evaluation, and comparison of the tenders, and qualification of the tenderers, the Procuring Entity may, at its discretion, ask any tenderer for a clarification of its tender, given a reasonable time for aresponse. Any clarification submitted by a tenderer that is not in response to a request by the Procuring Entity shallnot be considered. The Procuring Entity's request for clarification and the response shall be in writing. No change, including any voluntary increase or decrease, in the prices or substance of the tender shall be sought, offered, or permitted, except to confirm the correction of arithmetic errors discovered by the Procuring Entity in the evaluation of the tenders, in accordance with ITT 31.
- **272** If a tenderer does not provide clarifications of its tender by the date and time set in the Procuring Entity's request for clarification, its Tender may be rejected.

28.0 Deviations, Reservations, and Omissions

- 28.1 During the evaluation of tenders, the following definitions apply:
 - a) "Deviation" is a departure from the requirements specified in the tender document;
 - b) "Reservation" is the setting of limiting conditions or withholding from complete acceptance of the

requirements specified in the tender document; and

c) "*Omission*" is the failure to submit part or all of the information or documentation required in the Tender document.

29.0 Determination of Responsiveness

- **29.1** The Procuring Entity's determination of a Tender's responsiveness is to be based on the contents of the tender itself, as defined in ITT 11.
- **292** A substantially responsive Tender is one that meets the requirements of the Tender document without material deviation, reservation, or omission. A material deviation, reservation, or omission is one that, if accepted, would:
 - a) Affect in any substantial way the scope, quality, or performance of the Works specified in the Contract;
 - b) limit in any substantial way, inconsistent with the tender document, the Procuring Entity's rights or the tenderer's obligations under the proposed contract;
 - c) if rectified, would unfairly affect the competitive position of other tenderers presenting substantially responsive tenders.
- **293** The Procuring Entity shall examine the technical aspects of the tender submitted in accordance with ITT 16, to confirm that all requirements of Section VII, Works' Requirements have been met without any material deviation, reservation or omission.
- **29.4** If a tender is not substantially responsive to the requirements of the tender document, it shall be rejected by the Procuring Entity and may not subsequently be made responsive by correction of the material deviation, reservation, or omission.

30.0 Non-material Non-conformities

- **30.1** Provided that a tender is substantially responsive, the Procuring Entity may waive any non-conformities in the tender.
- **30.2** Provided that a Tender is substantially responsive, the Procuring Entity may request that the tenderer submit the necessary information or documentation, within a reasonable period of time, to rectify non-material non-conformities in the tender related to documentation requirements. Requesting information or documentation on such non-conformities shall not be related to any aspect of the price of the tender. Failure of the tenderer to comply with the request may result in the rejection of its tender.
- **303** Provided that a tender is substantially responsive, the Procuring Entity shall rectify quantifiable non-material non-conformities related to the Tender Price. To this effect, the Tender Price shall be adjusted, for comparison purposes only, to reflect the price of a missing or non-conforming item or component in the manner specified in the TDS.

31.0 Arithmetical Errors

- **31.1** The tender sum as submitted and read out during the tender opening shall be absolute and final and shall not be the subject of correction, adjustment or amendment in any way by any person or entity.
- **31.2** Provided that the Tender is substantially responsive, the Procuring Entity shall handle errors on the following basis:
 - a) Any error detected if considered a major deviation that affects the substance of the tender, shall lead to disqualification of the tender as non-responsive.
 - b) Any errors in the submitted tender arising from a miscalculation of unit price, quantity, subtotal and total bid price shall be considered as a major deviation that affects the substance of the tender and shall lead to disqualification of the tender as non-responsive. and
 - c) if there is a discrepancy between words and figures, the amount in words shall prevail
- **313** Tenderers shall be notified of any error detected in their bid during the notification of award.

32.0 Conversion to Single Currency

For evaluation and comparison purposes, the currency(ies) of the Tender shall be converted in to a single currency asspecified in the **TDS**.

33.0 Margin of Preference and Reservations

- **33.1** A margin of preference may be allowed only when the contract is open to international competitive tendering where foreign contractors are expected to participate in the tendering process and where the contract exceeds the value/threshold specified in the Regulations.
- **332** A margin of preference shall not be allowed unless it is specified so in the **TDS**.
- **333** Contracts procured on basis of international competitive tendering shall not be subject to reservations exclusive to specific groups as provided in ITT 33.4.
- **334** Where it is intended to reserve a contract to as pecific group of businesses (these groups are Small and Medium Enterprises, Women Enterprises, Youth Enterprises and Enterprises of persons living with disability, as the case may be), and who are appropriately registered as such by the authority to be specified in the **TDS**, a procuring entity shall ensure that the invitation to tender specifically indicates that only businesses or firms belonging to the specified group are eligible to tender. No tender shall be reserved to more than one group. If not so stated in the Invitation to Tender and in the Tender documents, the invitation to tender will be open to all interested tenderers.

34.0 Nominated Subcontractors

- **34.1** Unless otherwise stated in the **TDS**, the Procuring Entity does not intend to execute any specific elements of the Works by subcontractors selected/nominated by the Procuring Entity. Incase the ProcuringEntity nominates a subcontractor, the subcontract agreement shall be signed by the Subcontractor and the Procuring Entity. The main contract shall specify the working arrangements between the main contractor and the nominated subcontractor.
- **34.2** Tenderers may propose sub-contracting up to the percentage of total value of contracts or the volume of works as specified in the **TDS**. Subcontractors proposed by the Tenderer shall be fully qualified for their parts of the Works.
- **34.3** Domestic subcontractor's qualifications shall not be used by the Tenderer to qualify for the Works unless their specialized parts of the Works were previously designated so by the Procuring Entity in the **TDS** as can be met by subcontractors referred to hereafter as 'Specialized Subcontractors', in which case, the qualifications of the Specialized Subcontractors proposed by the Tenderer may be added to the qualifications of the Tenderer.

35. Evaluation of Tenders

- 35.1 The Procuring Entity shall use the criteria and methodologies listed in this ITT and Section III, Evaluation and Qualification Criteria. No other evaluation criteria or methodologies shall be permitted. By applying the criteria and methodologies the Procuring Entity shall determine the Lowest Evaluated Tender in accordance with ITT 40.
- 352 To evaluate a Tender, the Procuring Entity shall consider the following:
 - a) Price adjustment in accordance with ITT 31.1 (iii); excluding provisional sums and contingencies, if any, but including Daywork items, where priced competitively;
 - b) price adjustment due to discounts offered in accordance with ITT 14.4;
 - c) converting the amount resulting from applying (a) and (b) above, if relevant, to a single currency in accordance with ITT 32;
 - d) price adjustment due to quantifiable non material non-conformities in accordance with ITT 30.3; and
 - e) any additional evaluation factors specified in the **TDS** and Section III, Evaluation and Qualification Criteria.
- 353 The estimated effect of the price adjustment provisions of the Conditions of Contract, applied over the period of execution of the Contract, shall not be considered in Tender evaluation.
- 35.4 Where the tender involves multiple lots or contracts, the tenderer will be allowed to tender for one or more lots (contracts). Each lot or contract will be evaluated in accordance with ITT 35.2. The methodology to determine the lowest evaluated tenderer or tenderers base done lot (contract) or based on a combination of lots (contracts), will be specified in Section III, Evaluation and Qualification Criteria. In the case of multiple lots or contracts, tenderer will be will be required to prepare the Eligibility and Qualification Criteria Form for each Lot.

36.0 Comparison of tenders

The Procuring Entity shall compare the evaluated costs of all substantially responsive Tenders established in accordance with ITT 35.2 to determine the Tender that has the lowest evaluated cost.

37.0 Abnormally low tenders and abnormally high tenders

Abnormally LowTenders

- **37.1** An Abnormally Low Tender is one where the Tender price, in combination with other elements of the Tender, appears so low that it raises material concerns as to the capability of the Tenderer in regards to the Tenderer's ability to perform the Contract for the offered Tender Price or that genuine competition between Tenderers is compromised.
- **372** In the event of identification of a potentially Abnormally Low Tender, the Procuring Entity shall seek written clarifications from the Tenderer, including detailed price analyses of its Tender price in relation to the subject matter of the contract, scope, proposed methodology, schedule, allocation of risks and responsibilities and any other requirements of the Tender document.
- **373** After evaluation of the price analyses, in the event that the Procuring Entity determines that the Tenderer has failed to demonstrate its capability to perform the Contract for the offered Tender Price, the Procuring Entity shall reject the Tender.

Abnormally high tenders

- **37.4** An abnormally high tender price is one where the tender price, in combination with other constituent elements of the Tender, appears unreasonably too high to the extent that the Procuring Entity is concerned that it (the Procuring Entity) may not be getting value for money or it may be paying too high a price for the contract compared with market prices or that genuine competition between Tenderers is compromised.
- **375** Incase of an abnormally high price, the Procuring Entity shall make a survey of the market prices, check if the estimated cost of the contract is correct and review the Tender Documents to check if the specifications, scope of work and conditions of contract are contributory to the abnormally high tenders. The Procuring Entity may also seek written clarification from the tenderer on the reason for the high tender price. The Procuring Entity shall proceed as follows:
 - i) If the tender price is abnormally high based on wrong estimated cost of the contract, the Procuring Entity may accept or not a ccept the tender depending on the Procuring Entity's budget considerations.
 - ii) If specifications, scope of work and/or conditions of contract are contributory to the abnormally high tender prices, the Procuring Entity shall reject all tenders and may retender for the contract based on revised estimates, specifications, scope of work and conditions of contract, as the case may be.
- **37.6** If the Procuring Entity determines that the Tender Price is abnormally too high because genuine competition between tenderers is compromised (*often due to collusion, corruption or other manipulations*), the Procuring Entity shall reject all Tenders and shall institute or cause competent Government Agencies to institute an investigation on the cause of the compromise, before retendering.

380 Unbalanced and/ or front-loaded tenders

- **38.1** If in the Procuring Entity's opinion, the Tender that is evaluated as the lowest evaluated price is seriously unbalanced and/or frontloaded, the Procuring Entity may require the Tenderer to provide written clarifications. Clarifications may include detailed price analyses to demonstrate the consistency of the tender prices with the scope of works, proposed methodology, schedule and any other requirements of the Tender document.
- **382** After the evaluation of the information and detailed price analyses presented by the Tenderer, the Procuring Entity may as appropriate:
 - a) accept theTender;
 - b) require that the total amount of the Performance Security be increased at the expense of the Tenderer to a level not exceeding a 30% of the Contract Price;
 - c) agree on a payment mode that eliminates the inherent risk of the Procuring Entity paying too much for undelivered works;
 - d) reject the Tender,

39.0 Qualifications of the tenderer

39.1 The Procuring Entity shall determine to its satisfaction whether the eligible Tenderer that is selected as having submitted the lowest evaluated cost and substantially responsive Tender, meets the qualifying criteria specified in Section III, Evaluation and Qualification Criteria.

- **39.2** The determination shall be based upon an examination of the documentary evidence of the Tenderer's qualifications submitted by the Tenderer, pursuant to ITT 17. The determination shall not take into consideration the qualifications of other firms such as the Tenderer's subsidiaries, parent entities, affiliates, subcontractors (other than Specialized Sub-contractors if permitted in the Tender document), or any other firm(s) different from the Tenderer.
- **393** An affirmative determination shall be a prerequisite for award of the Contract to the Tenderer. A negative determination shall result in disqualification of the Tender, in which event the Procuring Entity shall proceed to the Tenderer who offers a substantially responsive Tender with the next lowest evaluated price to make a similar determination of that Tenderer's qualifications to perform satisfactorily.

40.0 Lowest evaluated tender

Having compared the evaluated prices of Tenders, the Procuring Entity shall determine the Lowest Evaluated Tender. The Lowest Evaluated Tender is the Tender of the Tenderer that meets the Qualification Criteria and whose Tender has been determined to be:

- a) Mostresponsive to the Tender document; and
- b) the lowest evaluated price.

41.0 Procuring entity's right to accept any tender, and to reject any or all tenders.

The Procuring Entity reserves the right to accept or reject any Tender and to annul the Tender process and reject all Tenders at any time prior to Contract Award, without there by incurring any liability to Tenderers. Incase of annulment, all Tenders submitted and specifically, Tender securities, shall be promptly returned to the Tenderers.

F. AWARD OF CONTRACT

42.0 Award criteria

The Procuring Entity shall award the Contract to the successful tenderer whose tender has been determined to be the Lowest Evaluated Tender.

430 Notice of Intention to Enter into a Contract/Notification of Award

Upon award of the contract and Prior to the expiry of the Tender Validity Period the Procuring Entity shall issue a Notification of Intention to Enter into a Contract/Notification of award to all tenderers which shall contain, at a minimum, the following information:

- a) the name and address of the Tenderer submitting the successful tender;
- b) the Contract price of the successful tender;
- c) a statement of the reason(s) the tender of the unsuccessful tenderer to whom the letter is addressed was unsuccessful, unless the price information in (c) above already reveals the reason;
- d) the expiry date of the Standstill Period; and
- e) instruction son how to request a debriefing and/ or submit a complaint during the stand still period;

44.0 Stand still Period

- **44.1** The Contract shall not be signed earlier than the expiry of a Standstill Period of 14 days to allow any dissatisfied tender to launch a complaint. Where only one Tender is submitted, the Standstill Period shall not apply.
- **44.2** Where a Standstill Period applies, it shall commence when the Procuring Entity has transmitted to each Tenderer the Notification of Intention to Enter into a Contract with the successful Tenderer.

45.0 Debriefing by The Procuring Entity

- **45.1** On receipt of the Procuring Entity's Notification of Intention to Enter into a Contract referred to in ITT 43, an unsuccessful tenderer may make a written request to the Procuring Entity for a debriefing on specific issues or concerns regarding their tender. The Procuring Entity shall provide the debriefing within five days of receipt of the request.
- **452** Debriefings of unsuccessful Tenderers may be done in writing or verbally. The Tenderer shall bear its own costs of attending such a debriefing meeting.

46.0 Letter of Award

Prior to the expiry of the Tender Validity Period and upon expiry of the Standstill Period specified in ITT 42.1, upon addressing a complaint that has been filed with in the Standstill Period, the Procuring Entity shall transmit the Letter of Award to the successful Tenderer. The letter of award shall request the successful tenderer to furnish the Performance Security within 21 days of the date of the letter.

47.0 Signing of Contract

- **47.1** Upon the expiry of the fourteen days of the Notification of Intention to enter in to contract and upon the parties meeting their respective statutory requirements, the Procuring Entity shall send the successful Tenderer the Contract Agreement.
- **47.2** Within fourteen (14) days of receipt of the Contract Agreement, the successful Tenderer shall sign, date, and returnittotheProcuringEntity.
- **47.3** The written contract shall be entered into within the period specified in the notification of award and before expiry of the tender validity period.

48.0 Performance Security

- **48.1** Within twenty-one (21) days of the receipt of the Letter of Award from the Procuring Entity, the successful Tenderer shall furnish the Performance Security and, any other documents required in the **TDS**, in accordance with the General Conditions of Contract, subject to ITT 38.2 (b), using the Performance Security and other Forms included in Section X, Contract Forms, or another form acceptable to the Procuring Entity. A foreign institution providing a bank guarantee shall have a correspondent financial institution located in Kenya, unless the Procuring Entity has agreed in writing that a correspondent bank is not required.
- **48.2** Failure of the successful Tenderer to submit the above-mentioned Performance Security and other documents required in the **TDS** or sign the Contract shall constitute sufficient grounds for the annulment of the award and forfeiture of the Tender Security. In that event the Procuring Entity may award the Contract to the Tenderer offering the next Best Evaluated Tender.
- **48.3** Performance security shall not be required for contracts estimated to cost less than the amount specified in the Regulations.

49.0 Publication of Procurement Contract

Within fourteen days after signing the contract, the Procuring Entity shall publish the awarded contract at its notice boards and websites; and on the Website of the Authority. At the minimum, the notice shall contain the following information:

- a) name and address of the Procuring Entity;
- b) name and reference number of the contract being awarded, a summary of its scope and the selection method used;
- c) the name of the successful Tenderer, the final total contract price, the contract duration;
- d) dates of signature, commencement and completion of contract;
- e) names of all Tenderers that submitted Tenders, and their Tender prices as readout at Tender opening.

50.0 Procurement related Complaints and Administrative Review

50.1 The procedures for making Procurement-related Complaints are as specified in the TDS.

50.2 A request for administrative review shall be made in the form provided under contract forms.

Section II - Tender Data Sheet (TDS)

The following specific data shall complement, supplement, or amend the provisions in the Instructions to Tenderers (ITT). Whenever there is a conflict, the provisions herein shall prevail over those in ITT.

Reference to	PARTICULARS OF APPENDIX TO INSTRUCTIONS TO TENDERS	
ITC Clause		
A. General ITT 1.1	The name of the contract is PROPOSED FUNYULA AHP PROJECT IN FUNYULA	
11 1 1.1	CONSTITUENCY IN BUSIA COUNTY WITH ASSOCIATED INFRASTRUCTURE- 880 UNITS The reference number of the Contract is Tender No: MLPWHUD/ SDHUD /AHP/228/2023- 2024	
ITT 2.4	The Information made available on competing firms is as follows:	
	As detailed in this tender document	
ITT 2.4	The firms that provided consulting services for the contract being tendered for are: None	
TTT 2 1	Maximum number of members in the Joint Venture (IV) shell het Itue I	
ITT 3.1 P. Contonts of	Maximum number of members in the Joint Venture (JV) shall be: <i>[two]</i> .	
ITT 7.1		
111 7.1	 (i) The Tenderer will submit any request for clarifications in writing at the Address <i>procurementhousingandurban@go.ke</i> to reach the Procuring Entity not later than 22nd November, 2023. (ii) The December Entity a hell weblick it are servered to be used to be a servered of the servered of	
	(ii) The Procuring Entity shall publish its response at the website www.housingandurban.go.ke, www.tenders.go.ke	
ITT 7.2	(A) A pre-arranged pretender site visit <i>shall not</i> take place.	
ITT 7.3	The Tenderer will submit any questions in writing, to reach the Procuring Entity 5 days before the date of tender opening.	
ITT 7.5	The Procuring Entity's website where Minutes of the pre-Tender meeting and the pre-arranged pretender will be published is www.housingandurban.go.ke if the meeting held.	
ITT 9.1	 For Clarification of Tender purposes, for obtaining further information and for purchasing tender documents, the Procuring Entity's address is: (1) Name of Procuring Entity State Department for Housing and Urban Development. 	
	 Physical address for hand Courier Delivery to an office or Tender Box (City, Street, Building, Floor Number and Room) State Department for Housing and Urban Development, Ardhi House, 6th Floor Room 606 B, 1st Ngong Avenue Postal Address P.O. Box 30119 -00100 Nairobi Insert name, telephone number and e-mail address of the officer to be contacted: Head, Supply Chain Management Services, Phone Contact: +254-020-2713833 emai: procurementhousingandurban@go.ke 	
C. Preparation		
ITT 11.1 (h)	The Tenderer shall submit the following additional documents in its Tender: No additional documents other than the ones <i>listed in ITT 11.1 that must be submitted with the Tender</i> .	
ITT 13.1	Alternative Tenders shall not be considered.	
ITT 13.2	Alternative times for completion <i>shall not be</i> permitted.	
ITT 13.4	Alternative technical solutions shall not be permitted for the Works.	
ITT 14.5	The prices quoted by the Tenderer shall be: <i>fixed</i> .	
ITT 15.2 (a)	Foreign currency requirements not allowed.	
ITT 18.1	The Tender validity period shall be One <i>Hundred</i> and <i>Twenty</i> (120) days.	
ITT 19.1	Tender shall provide a Tender Security The type of The Tenderer shall provide a tender security in the amount of Twenty Million (KES.20,000,000.00) in form of a Bank Guarantee from a reputable Bank and valid for a period of	

Reference to ITC Clause	PARTICULARS OF APPENDIX TO INSTRUCTIONS TO TENDERS	
	150 days from the tender opening date.	
ITT 20.1	In addition to the original of the Tender, the number of copies is: One Soft Copy in PDF in a USB Flash Disc which is a replica of the original bid document submitted.	
ITT 20.3	The written confirmation of authorization to sign on behalf of the Tenderer shall consist of: Power of attorney	
D. Submission	n and Opening of Tenders	
ITT 22.1	(A) For <u>Tender submission purposes</u> only, the Procuring Entity's address is:	
	 Name of Procuring Entity: State Department for Housing and Urban Development Postal Address P.O. Box 30119 -00100 Nairobi Physical address for hand Courier Delivery to an office or Tender Box (City, Street, Building, Floor Number and Room): State Department for Housing and Urban Development , Ardhi House, 6th Floor, Tender Box, 1st Ngong Avenue. (4) Date and time for submission of Tenders: 29th November, 2023 at 11.00 a.m. (5) Tenders shall shall not submit tenders electronically. 	
ITT 25.1	The Tender opening shall take place at the time and the address for Opening of Tenders provided	
	below: (1) Name of Procuring Entity: State Department for Housing and Urban Development	
	 Physical address for the location (City, Street, Building, Floor Number and Room): State Department for Housing and Urban Development, Ardhi House, 6th Floor, Boardroom, 1st Ngong Avenue. 	
	(3) State date and time of tender opening: 29th November , 2023 <i>at 11.00 a.m</i> .	
ITT 25.1	If Tenderers are allowed to submit Tenders electronically, they shall follow the electronic tender submission procedures specified below: <i>Not applicable</i>	
E. Evaluation	, and Comparison of Tenders	
ITT 30.3	The adjustment shall be based on the <i>highest</i> price of the item or component as quoted in other substantially responsive Tenders. If the price of the item or component cannot be derived from the price of other substantially responsive Tenders, the Procuring Entity shall use its best estimate.	
TT 32.1	The currency that shall be used for Tender evaluation and comparison purposes only to convert at the selling exchange rate all Tender prices expressed in various currencies into a single currency is: Kenya Shillings	
	The source of exchange rate shall be: The Central bank of Kenya (mean rate)	
	The date for the exchange rate shall be: the deadline date for Submission of the Tenders	
ITT 33.2	A margin of preference <i>shall not</i> apply.	
ITT 33.4	The invitation to tender is extended to the following group that qualify for Reservations : Not Applicable	
ITT 34.1	At this time, the Procuring Entity <i>does not intend</i> to execute certain specific parts of the Works by subcontractors selected in advance.	
ITT 34.2	Contractor's may propose subcontracting: Maximum percentage of subcontracting permitted is: 20% of the total contract amount. Tenderers planning to subcontract more than 20% of total volume of work shall specify, in the Form of Tender, the activity (ies) or parts of the Works to be subcontracted along with complete details of the subcontractors and their qualification and experience.	

Reference to ITC Clause	PARTICULARS OF APPENDIX TO INSTRUCTIONS TO TENDERS	
ITT 34.3	 The parts of the Works for which the Procuring Entity permits Tenderers to propose Specialized Subcontractors are designated as follows: Electrical works Mechanical Works 	
ITT 35.2 (e)	Additional requirements apply: These are detailed in the evaluation criteria in Section III, Evaluation and Qualification Criteria.	
ITT 48.1	Other documents required in addition to the Performance Security are: as communicated in the Notification of intention to enter into a contract.	
ITT 50.1	The procedures for making a Procurement-related Complaint are detailed in the "Notice of Intention to Award the Contract" herein and are also available from the PPRA Website www.ppra.go.ke or email complaints@ppra.go.ke. If a Tenderer wishes to make a Procurement-related Complaint, the Tenderer should submit its complaint following these procedures, in writing (by the quickest means available, that is either by hand delivery or email to: complaints@ppra.go.ke For the attention: <i>Public Procurement Administrative Review Board</i> Title/position: <i>Secretary</i> Procuring Entity: <i>Public Procurement Regulatory Authority</i> Email address: complaints@ppra.go.ke In summary, a Procurement-related Complaint may challenge any of the following (among others): (i) the terms of the Tender Documents; and (ii) the Procuring Entity's decision to award the contract.	

SECTION III - EVALUATION AND QUALIFICATION CRITERIA

10 GENERAL PROVISIONS

- 11 This section contains the criteria that the Employer shall use to evaluate tender and qualify tenderers. No other factors, methods or criteria shall be used other than specified in this tender document. The Tenderer shall provide all the information requested in the forms included in Section IV, Tendering Forms. The Procuring Entity shall use <u>the Standard Tender Evaluation Document for Goods and Works</u> for evaluating Tenders.
- 12 Wherever a Tenderer is required to state a monetary amount, Tenderers should indicate the Kenya Shilling equivalent using the rate of exchange determined as follows:
 - a) For construction turnover or financial data required for each year Exchange rate prevailing on the last day of the respective calendar year (in which the amounts for that year is to be converted) was originally established.
 - b) Value of single contract Exchange rate prevailing on the date of the contract signature.
 - (c) Exchange rates shall be taken from the publicly available source identified in the ITT 14.3. Any error in determining the exchange rates in the Tender may be corrected by the Procuring Entity.

13 EVALUATION AND CONTRACT AWARD CRITERIA

The Procuring Entity shall use the criteria and methodologies listed in this Section to evaluate tenders and arrive at the Lowest Evaluated Tender. The tender that (i) meets the qualification criteria, (ii) has been determined to be substantially responsive to the Tender Documents, and (iii) is determined to have the Lowest Evaluated Tender price shall be selected for award of contract.

2.0 PRELIMINARY EXAMINATION FOR DETERMINATION OF

RESPONSIVENESS Preliminary examination for Determination of

Responsiveness

The Procuring Entity will start by examining all tenders to ensure they meet in all respects the eligibility criteria and other mandatory requirements in the ITT, and that the tender is complete in all aspects in meeting the requirements provided for in the preliminary evaluation criteria outlined below. The Standard Tender Evaluation Report Document for Goods and Works for evaluating Tenders provides very clear guide on how to deal with review of these requirements. Tenders that do not pass the Preliminary Examination will be considered non- responsive and will not be considered further. *The following mandatory requirements shall be used for determination of Responsiveness at the preliminary evaluation*

- i. Copy of Certificate of Registration/Incorporation.
- ii. Valid copy of Tax Compliance Certificate.
- iii. CR12 Certificate (valid 12 months from tender submission date).
- iv. Valid National Construction Authority Registration for Building Works Category NCA 3 and above.
- v. Valid Relevant Annual Practicing License from the NCA.
- vi. Bidders shall chronologically and sequentially serialize their bid documents from cover page including all attachments in numerical format. Tender Document must be tape bound and not Spiral bound. Unserialized and Spiral bound documents shall be automatically disqualified. In addition, bidders MUST submit a soft copy in PDF format (USB Flash Disc) during bid opening which is a replica of the Original bid document. This instruction is issued pursuant to Section 74(i)(j) of the Public Procurement and Assets Disposal Act, 2015.
- vii. Duly Filled, signed and stamped Business Questionnaire.
- viii. Tender Security of KES.20,000,000.00 valid for a period of 120 days from institutions listed under TDS, ITT 21.1
- ix. Duly Filled, Signed and Stamped Form of Tender in the Prescribed Format.

30 TENDER EVALUATION (ITT 35)

Price evaluation: in addition to the criteria listed in ITT 35.2 (a) – (d) the following criteria shall apply:

- (i) Alternative Completion Times, if permitted under ITT13.2, will be evaluated as follows: **Not applicable**
- (ii) Alternative Technical Solutions for specified parts of the Works, if permitted under ITT 13.4, will be evaluated as follows: **Not applicable**
- (iii) Other Criteria; if permitted under ITT 35.2(e): a) Detailed Technical Evaluation b) financial evaluation

The Detailed Technical Evaluation shall be conducted after Preliminary examination for Determination of Responsiveness. Tenderers attaining the minimum score of 70 points in the detailed technical evaluation shall be subjected to financial evaluation. The financial evaluation shall constitute the following:

- a) Checking arithmetical errors in computation and summation;
- b) Price components of the Bill of Quantities and unit rates of the tender shall be analyzed to verify completeness of the Bills of Quantities, material deviations, reservations or omissions;
- c) Ranking of the tenders.

No	Parameter	Maximum Points
1	Key personnel	20
2	General Experience	5
3	Specific Construction Experience	15
4	Schedules of contractor's equipment	15
5	Audited Financial Report for the for the last 3 years	15
6	Evidence of Financial Resources	15
7	Detailed works program and methodology	15
	Total	100

Award of points for the **Detailed Technical Evaluation** will be as follows:

Detailed score sheet will be as follows:

Item	Description	Points Scored	Max. Points
1	Key Personnel as detailed under clause 4 b (iv) of the Evaluation Criteria NB: Attach Curriculum Vitae and certificates		
	 Project Manager for the firm With relevant qualifications With over 8 years general experience and over 5 years' experience in similar works With experience below the requirements With no relevant experience 		8
	 Site Agent with the relevant Qualifications With relevant qualifications With over 7 years general experience and over 5 years 'experience in similar works With experience below the requirements With no relevant experience 		7

	General Foreman/Site Surveyor	
	• With relevant qualifications	
	• With over 7 years general experience and over 5	5
	years' experience in similar works	
	• With experience below the requirements	
	• With no relevant experience	
2.	General Experience	
	Has been practicing as a Contractor for the last 5	5
	years.	
	• Experience as Contractor below 5 years	
	No Experience as a Contractor	
3.	Specific Experience (a max of 3No. Projects)	15
	• Project of similar nature, complexity and magnitude	
	• Project of similar nature but of lower value than the	
	one in consideration.	
	Not undertaken/completed project of similar nature.	
4.	Schedules of contractor's equipment	15
	For each specific equipment required in the construction work	
	being tendered for. (All the categories listed to be considered and 3 points will be awarded for meeting each category)	
	and 5 points will be awarded for meeting each category)	
5.	Financial report	15
	Audited financialreport last Three [3] years (2019,2020 & 2021)	
	• Turn over greater or equal to 1.5 times the cost of the project.	
	• Turn over greater or equal to the cost of the project	
	• Turn over below the cost of the project	
6.	Evidence of financial resources (cash in hand, lines of	15
	credit, over draft facility etc.)	
	• Has financial resources equal or above the cost of the project	
	 50% of the cost of the project 	
	 Has financial resources below 50% of the cost of the 	
	project	
	• Has not demonstrated/given evidence for the financial	
	resources	
7.	Detailed works program outlining the methodology of	15
	implementing the project to completion including the	
	defects liability period.	
	• Adequacy of the proposed Works program and	
	methodology.	
	No works program or methodology provided.	
	TOTAL POINTS	
		100

70

NB: Tenders attaining the minimum score of 70 points in detailed technical evaluation shall be subjected to financial evaluation

4.0 MULTIPLE CONTRACTS

4.1 Multiple contracts will be permitted in accordance with ITT 35.4. Tenderers are evaluated on basis of Lots and a lowest evaluated tenderer identified for each Lot. The Procuring Entity will award multiple awards as prescribed below:

The Procuring Entity will consider all possible combinations of won Lots [contract(s)] and determine the combination with the lowest evaluated price. Tenders will then be awarded to the Tenderer or Tenderers in the combination provided the tenderer meets the aggregate Eligibility and Qualification Criteria for all the won Lots.

5.0 ALTERNATIVE TENDERS (ITT 13.1)

Alternative Tenders (ITT 13.1)

An alternative if permitted under ITT 13.1, will be evaluated as follows:

The Procuring Entity shall consider Tenders offered for alternatives as specified in Part 2 - Works requirements. Only the technical alternatives, if any, of the Tenderer with the Best Evaluated Tender conforming to the basic technical requirements shall be considered by the Procuring Entity.

60 MARGIN OF PREFERENCE

- 61 If the TDS so specifies, the Procuring Entity will grant a margin of preference of fifteen percent (15%) to be loaded on evaluated prices of the foreign tenderers, where the percentage of share holding of Kenyan citizensis less than fifty- one percent (51%).
- 62 Contractors shall be asked to provide, as part of the data for qualification, such information, including details of ownership, as shall be required to determine whether, according to the classification established by the Procuring Entity, a particular contractor or group of contractors qualifies for a margin of preference.
- 63 After Tenders have been received and reviewed by the Procuring Entity, responsive Tenders shall be assessed to ascertain their percentage of shareholding of Kenyan citizens. Responsive tenders shall be classified into the following groups:
 - i) *Group A:* tenders offered by Kenyan Contractors and other Tenderers where Kenyan citizens hold shares of over fifty one percent (51%).
 - ii) *Group B:* tenders offered by foreign Contractors and other Tenderers where Kenyan citizens hold shares of less than fifty one percent (51%).
- 64 All evaluated tenders in each group shall, as a first evaluation step, be compared to determine the lowest tender, and the lowest evaluated tender in each group shall be further compared with each other. If, as a result of this comparison, a tender from Group A is the lowest, it shall be selected for the award of contract. If a tender from Group B is the lowest, an amount equal to the percentage indicated in Item 6.1 of the respective tender price, including unconditional discounts and excluding provisional sums and the cost of day works, if any, shall be added to the evaluated price offered in each tender from Group B. All tenders shall then be compared using new prices with added prices to Group B and the lowest evaluated tender from Group A. If the tender from Group A is still the lowest tender, it shall be selected foraward. If not, the lowest evaluated tender from Group B based on the first evaluation price shall be selected.
- 7. Post qualification and Contract ward (ITT 39), more specifically,
 - a) In case the tender <u>was subject to post-qualification</u>, the contract shall be awarded to the lowest evaluated tenderer, subject to confirmation of pre-qualification data, if so required.
 - b) Incase the tender was not subject to post-qualification, the tender that has been determined to be the

lowest evaluated tenderer shall be considered for contract award, subject to meeting each of the following conditions.

- The Tenderer shall demonstrate that it has access to, or has available, liquid assets, unencumbered real assets, lines of credit, and other financial means (independent of any contractual advance payment) sufficient to meet the construction cash flow of Kenya Shillings Four Hundred and Fifty Million (Kshs.450,000,000).
- Minimum <u>average</u> annual construction turnover of Kenya Shillings Three Billion (Kshs. 3,000,000,000), equivalent calculated as total certified payments received for contracts in progress and/or completed within the last three years.
- iii) Atleast_Three (3) of contract(s) of a similar nature executed within Kenya, or the East African Community or a broad, that have been satisfactorily and substantially completed as a prime contractor, or joint venture member or sub-contractor each of minimum value Kenya Shillings One Billion, Six Hundred Million (Kshs. 1,600,000,000) equivalent.
- iv) Contractor's Representative and Key Personnel, which are specified as:

No.	Position	Total Work Experience (years)	Experience In Similar Works (years)
1	Project Manager (Bachelor of Architecture OR Bachelor of Quantity Surveying OR Bsc. Engineering OR BSc. Construction Management, all registered with relevant professional bodies)	8	5
2	Site Agent (Bachelor of Architecture OR Bachelor of Quantity Surveying OR Bsc. Construction Management all registered with relevant professional bodies)	7	5
3	General Foreman (Diploma in Building Construction OR Construction Management OR Contract Management OR Civil Engineering) OR	7	5

v) Contractors key equipment listed on the table "Contractor's Equipment" below and more specifically listed as follows:

No.	Equipment Type and Characteristics	Minimum Number required
1	Concrete Mixer Type 5/3.5	3
2	Concrete dumper 0.5 cu.m	3
3	Concrete vibrator poker type N.D. 50 mm	3
4	Tipper Truck 15 ton.	2
5	Dumpy level 1	1

vi) Other conditions depending on their seriousness.

a) History of non-performing contracts:

Tenderer and each member of JV in case the Tenderer is a JV, shall demonstrate that Nonperformance of a contract did not occur because of the default of the Tenderer, or the member of a JV in the last *Three years*. The required information shall be furnished in the appropriate form.

b) Pending Litigation

Financial position and prospective long-term profit ability of the Single Tenderer, and in the

case the Tenderer is a JV, of each member of the JV, shall remain sound according to criteria established with respect to Financial Capability under Paragraph (i) above if all pending litigation will be resolved against the Tenderer. Tenderer shall provide information on pending litigations in the appropriate form.

c) LitigationHistory

There shall be no consistent history of court/arbitral award decisions against the Tenderer, in the last **Three Years**. All parties to the contract shall furnish the information in the appropriate form about any litigation or arbitration resulting from contracts completed or on going unde rits execution over the years specified. A consistent history of awards against the Tenderer or any member of a JV may result in rejection of the tender.

DUE DILIGENCE

Pursuant to Section 83 of the Public Procurement and Asset Disposal, 2015 and attendant Regulations due diligence shall be conducted on the lowest evaluated bidder before award. The due diligence shall be conducted on the following issues inter alia:

- 1. The bidder shall be assessed on the financial and technical capacity to carry out the project. In carrying out due diligence on financial capability, the contractor shall be requested to authorize access to their Bank Accounts
- 2. The bidder if engaged on other projects shall be assessed on their current performance and delivery on those projects
- **3.** The bidder shall be required to demonstrate that they can deliver on the project milestones within the stipulated timelines.

QUALIFICATION FORM*

25

1	2	3	4	5
Item No.	Qualification Subject	Qualification Requirement	Document To be Completed by Tenderer	For Procuring Entity's Use (Qualification met or Not Met)
1	Nationality	Nationality in accordance with ITT 3.6	Forms $ELI - 1.1$ and 1.2, with attachments	
2	Tax Obligations for Kenyan Tenderers	Has produced a current tax clearance certificate or tax exemption certificate issued by Kenya Revenue Authority in accordance with ITT 3.14.	Attachment	
3	Conflict of Interest	No conflicts of interest in accordance with ITT 3.3	Form of Tender	
4	PPRA Eligibility	Not having been declared ineligible by the PPRA as described in ITT 3.7	Form of Tender	
5	State- owned Enterprise	Meets conditions of ITT 3.8	Forms ELI – 1.1 and 1.2, with attachments	
6	Goods, equipment and services to be supplied under the contract	To have their origin in any country that is not determined ineligible under ITT 4.1	Forms ELI – 1.1 and 1.2, with attachments	
7	History of Non- Performing Contracts	Non-performance of a contract did not occur as a result of contractor default since 1^{st} January 2020.	Form CON-2	
8	Suspension Based on Execution of Tender/Proposal Securing Declaration by the Procuring Entity	Not under suspension based on-execution of a Tender/Proposal Securing Declaration pursuant to ITT 19.9	Form of Tender	
9	Pending Litigation	Tender's financial position and prospective long-term profitability still sound according to criteria established in 3.1 and assuming that all pending litigation will NOT be resolved against the Tenderer.	Form CON – 2	
10	Litigation History	No consistent history of court/arbitral award decisions against the Tenderer since 1 st January 2020.	Form CON – 2	
11	Financial Capabilities	 (i) The Tenderer shall demonstrate that it has access to, or has available, liquid assets, unencumbered real assets, lines of credit, and other financial means (independent of any contractual advance payment) sufficient to meet the construction cash flow requirements estimated as Kenya Shillings Four Hundred and Fifty Million (Kshs.450,000,000) equivalent for the subject contract(s) net of the Tenderer's other commitments. (ii) The Tenderers shall also demonstrate, to the satisfaction of the Procuring Entity, that it has adequate sources of finance to meet the cash flow requirements on works 	Form FIN – 3.1, with attachments	

1	2	3	4	5
Item No.	Qualification Subject	Qualification Requirement	Document To be Completed by Tenderer	For Procuring Entity's Use (Qualification met or Not Met)
		currently in progress and for future contract commitments. (iii) The audited balance sheets or, if not required by the laws of the Tenderer's country, other financial statements acceptable to the Procuring Entity, for the last <i>Three years</i> years shall be submitted and must demonstrate the current		
12	Average Annual Construction Turnover	 soundness of the Tenderer's financial position and indicate its prospective long-term profitability. Minimum average annual construction turnover of Kenya Shillings Three Billion (Kshs. 3,000,000,000), equivalent 	Form FIN – 3.2	
		calculated as total certified payments received for contracts in progress and/or completed within the last <i>three</i> years, divided by <i>Three</i> years		
13	General Construction Experience	Experience under construction contracts in the role of prime contractor, JV member, sub-contractor, or management contractor for at least the last 5 <i>years</i> , starting 1 st January 2019.	Form EXP – 4.1	
14	Specific Construction & Contract Management Experience	A minimum number of <i>Five</i> similar contracts specified below that have been satisfactorily and substantially completed as a prime contractor, joint venture member, management contractor or sub-contractor between 1st January 2019 and tender submission deadline i.e (number) contracts, each of minimum value Kenya Shillings One Billion, Six Hundred Million (Kshs. 1,600,000,000) equivalent.	Form EXP 4.2(a)	
		 The similarity of the contracts shall be based on the following: the minimum key requirements in terms of physical size, complexity, construction method, technology and/or other characteristics including part of the requirements that may be met by 		

SECTION IV - TENDERING FORMS

QUALIFICATION FORMS

1. FOREIGN TENDERERS 40% RULE

Pursuant to ITT 3.9, a foreign tenderer must complete this form to demonstrate that the tender fulfils this condition.

ITEM	Description of Work Item	Describe location of Source	COST in K. shillings	Comments, if any		
А	Local Labor					
1						
2						
3						
4						
5						
В	Sub contracts from Local source	es	•			
1						
2						
3						
4						
5						
С	Local materials					
1						
2						
3						
4						
5						
D	Use of Local Plant and Equipme	ent				
1						
2						
3						
4						
5						
E	Add any other items					
1						
2						
3						
4						
5 6						
0	TOTAL COST LOCAL CONT		XXXXX			
	TOTAL COST LOCAL CONTRACE		ΛΛΛΛΛ			
	PERCENTAGE OF CONTRACT PRICE					

2. FORMEQU: EQUIPMENT

The Tenderer shall provide adequate information to demonstrate clearly that it has the capability to meet the requirements for the key equipment listed in Section III, Evaluation and Qualification Criteria. A separate Form shall be prepared for each item of equipment listed, or fo ralternative equipment proposed by the Tenderer.

Item of equipm	ent				
Equipment information	Name of manufacturer	Model and power rating			
	Capacity	Year of manufacture			
Current status	Current location				
	Details of current commitments				
Source	Indicate source of the equipment				
	\Box Owned \Box Rented \Box Lea	sed Specially manufactured			

Omit the following information for equipment owned by the Tenderer.

Owner	Name of owner			
	Address of owner			
	Telephone	Contact name and title		
	Fax	Telex		
Agreements	Details of rental / lease / manufacture agreements specific to the project			

3. <u>FORM PER -1</u>

Contractor's Representative and Key Personnel Schedule

Tenderers should provide the names and details of the suitably qualified Contractor's Re presentative and Key Personnel to perform the Contract. The data on their experience should be supplied using the Form PER-2 below for each candidate.

Contractor' Representative and Key Personnel

1.	Title of position: Contractor's Representative				
	Name of candidate:				
	Duration of	[insert the whole period (start and end dates) for which this position will be			
	appointment:	engaged]			
	Time commitment: for	[insert the number of days/week/months/ that has been scheduled for this			
	this position:	position]			
	Expected time schedule	[insert the expected time schedule for this position (e.g. attach high level			
for this position: [Insert the opposite time sentence for this position:					
2.	Title of position: []				
	Name of candidate:				
	Duration of	[insert the whole period (start and end dates) for which this position will be			
	appointment:	engaged]			
	Time commitment: for	[insert the number of days/week/months/ that has been scheduled for this			
	this position:	position]			
	Expected time schedule	[insert the expected time schedule for this position (e.g. attach high level			
	for this position:	Gantt chart]			
3.	Title of position: []			
	Name of candidate:				
	Duration of	[insert the whole period (start and end dates) for which this position will be			
	appointment:	engaged]			
this position: position]		[insert the number of days/week/months/ that has been scheduled for this			
		position]			
	Expected time schedule	[insert the expected time schedule for this position (e.g. attach high level			
	for this position:	Gantt chart]			
4.	Title of position: []				
	Name of candidate:				
	Duration of	[insert the whole period (start and end dates) for which this position will be			
	appointment:	engaged]			
	Time commitment: for	[insert the number of days/week/months/ that has been scheduled for this			
	this position:	position]			
	Expected time schedule	[insert the expected time schedule for this position (e.g. attach high level			
	for this position:	Gantt chart]			
5.	Title of position: [insert tit	le]			
	Name of candidate				
	Duration of [insert the whole period (start and end dates) for which this position				
	appointment: engaged]				
	Time commitment: for	ommitment: for [insert the number of days/week/months/ that has been scheduled for this			
	this position:	position]			
	Expected time schedule	[insert the expected time schedule for this position (e.g. attach high level			
	for this position:	Gantt chart]			

4. FORM PER - 2:

Resume and Declaration - Contractor's Representative and Key Personnel.

Name of Tend	lerer					
Position [#1]:	[title of position from Form PER-1]					
Personnel information						
	Address:	E-mail:				
	Professional qualifications:					
	Academic qualifications:					
	Language proficiency: [language and levels of speaking, reading and writing skills]					
Details	Address of Procuring Entity:					
	Address of Procuring Entity:					
	Telephone: Contact (manager / personnel officer):					
	Fax:					
	Job title:	Years with present Procuring Entity:				

Summarize professional experience in reverse chronological order. Indicate particular technical and managerial experience relevant to the project.

Project	Role	Duration of involvement	Relevant experience		
[main project details]	[role and responsibilities on the project]	[time in role]	[describe the experience relevant to this position]		

Declaration

I, the undersigned *[insert either "Contractor's Representative" or "Key Personnel" as applicable]*, certify that to the best of my knowledge and belief, the information contained in this Form PER-2 correctly describes myself, my qualifications and my experience.

I confirm that I am available as certified in the following table and throughout the expected time schedule for this position as provided in the Tender:

Commitment	Details		
Commitment to duration of contract:	[insert period (start and end dates) for which this		
	Contractor's Representative or Key Personnel is available		
	to work on this contract]		
Time commitment:	[insert period (start and end dates) for which this		
	Contractor's Representative or Key Personnel is available		
	to work on this contract]		

I understand that any misrepresentation or omission in this Form may:

(a) be taken into consideration during Tender evaluation;

- (b) result in my disqualification from participating in the Tender;
- (c) result in my dismissal from the contract.

Name of Contractor's Representative or Key Personnel: [insert name]

Signature: _____

Date: (day month year):

Countersignature of authorized representative of the Tenderer:

Signature: _____

Date: (day month year):

5. TENDERERS QUALIFICATION WITHOUT PREQUALIFICATION

To establish its qualifications to perform the contract in accordance with Section III, Evaluation and Qualification Criteria the Tenderer shall provide the information requested in the corresponding Information Sheets included hereunder.

51 FORM ELI -1.1

Tenderer InformationForm

Date:
ITT No. and title:
Tenderer's name
In case of Joint Venture (JV), name of each member:
Tenderer's actual or intended country of registration:
[indicate country of Constitution]
Tenderer's actual or intended year of incorporation:
Tenderer's legal address [in country of registration]:
Tenderer's authorized representative information
Name:
Address:
Telephone/Fax numbers:
E-mail address:
1. Attached are copies of original documents of
Articles of Incorporation (or equivalent documents of constitution or association), and/or
documents of registration of the legal entity named above, in accordance with ITT 3.6
□ In case of JV, letter of intent to form JV or JV agreement, in accordance with ITT 3.5
□In case of state-owned enterprise or institution, in accordance with ITT 3.8, documents establishing:
Legal and financial autonomy
Operation under commercial law
1. Establishing that the Tenderer is not under the supervision of the Procuring Entity
2. Included are the organizational chart, a list of Board of Directors, and the beneficial ownership.

52 FORM ELI -1.2

Tenderer's JV Information Form

(to be completed for each member of Tenderer's JV)

Date:

ITT No. andtitle:

Tenderer's JV name:

JV member's name:

JV member's country of registration:

JV member's year of constitution:

JV member's legal address in country of constitution:

JV member's authorized representative information Name:

Address:

Telephone/Fax numbers: ______ E-mail address:

1. Attached are copies of original documents of

□ Articles of Incorporation (or equivalent documents of constitution or association), and/or registration documents of the legal entity named above, in accordance with ITT 3.6.

 \Box In case of a state-owned enterprise or institution, documents establishing legal and financial autonomy, operation in accordance with commercial law, and that they are not under the supervision of the Procuring Entity, in accordance with ITT 3.5.

2. Included are the organizational chart, a list of Board of Directors, and the beneficial ownership.

53 <u>FORM CON –2</u>

Historical Contract Non-Performance, Pending Litigation and Litigation History

Tenderer's Name:	
Date:	
JV Member's Name	
ITT No. and title:	

Non-Performed Contracts in accordance with Section III, Evaluation and Qualification Criteria Contract non-performance did not occur since 1st January *[insert year]* specified in Section III, Evaluation and Oualification Criteria, Sub-Factor 2.1. Contract(s) not performed since 1st January *[insert year]* specified in Section III, Evaluation and Qualification Criteria, requirement 2.1 Contract(s) withdrawn since 1st January [insert year] specified in Section III, Evaluation and Qualification Criteria, requirement 2.1 Non- performed Contract Identification Year **Total Contract Amount** portion of (current value, currency, contract exchange rate and Kenya Shilling equivalent) [insert [insert amount Contract Identification: [indicate complete contract name/ [insert amount] number, and any other identification] and percentage] year]

 year j
 and percentage j
 number, and any other identification j

 Name of Procuring Entity: [insert full name]
 Address of Procuring Entity: [insert street/city/country]

 Reason(s) for nonperformance: [indicate main reason(s)]

 Pending Litigation, in accordance with Section III, Evaluation and Qualification Criteria

 No pending litigation in accordance with Section III, Evaluation and Qualification Criteria, Sub-Factor 2.3.

 Pending litigation in accordance with Section III, Evaluation and Qualification Criteria, Sub-Factor 2.3 as indicated below.

Year of dispute	Amount in dispute (currency)	Contract Identification	Total Contract Amount (currency), Kenya Shilling Equivalent (exchange rate)
		Contract Identification:	
		Name of Procuring Entity:	
		Address of Procuring Entity:	
		Matter in dispute:	
		Party who initiated the dispute:	
		Status of dispute:	
		Contract Identification:	
		Name of Procuring Entity:	
		Address of Procuring Entity:	
		Matter in dispute:	
		Party who initiated the dispute:	
		Status of dispute:	
Litigation H	istory in accordance with S	Section III, Evaluation and Qualification Criter	ia
□ No I	Litigation History in accord	dance with Section III, Evaluation and Qualifica	ation Criteria, Sub-Factor
2.4.	-		
□ Litig	gation History in accordance	e with Section III, Evaluation and Qualification	Criteria, Sub-Factor 2.4 as
indicated bel	ow.		

Year of dispute (currency)		Contract Identification	Total Contract Amount (currency), Kenya Shilling Equivalent (exchange rate)
[insert [insert percentage]	Contract Identification: [indicate complete contract name, number, and any other identification] Name of Procuring Entity: [insert full name] Address of Procuring Entity: [insert street/city/country] Matter in dispute: [indicate main issues in dispute] Party who initiated the dispute: [indicate "Procuring Entity" or "Contractor"] Reason(s) for Litigation and award decision [indicate main reason(s)]	[insert amount]

Include details relating to potential bid-rigging practices such as previous occasions where tenders were withdrawn, joint bids with competitors, subcontracting work to unsuccessful tenderers, etc.

5.4 <u>FORM FIN – 3.1:</u>

Financial Situation and Performance

Tenderer's Name:	
Date:	
JV Member's Name	
ITT No. and title:	

5.4.1. Financial Data

Type of Financial information	Historic information for previousyears,				
(currency)	(amount in currency, currency, exchange rate*, USD equivalent)				
	Year 1	Year 2	Year 3	Year 4	Year 5
Statement of Financial Position (Info	ormation fro	m Balance She	eet)		
Total Assets (TA)					
Total Liabilities (TL)					
Total Equity/Net Worth (NW)					
Current Assets (CA)					
Current Liabilities (CL)					
Working Capital (WC)					
Information from Income Statement	ţ				
Total Revenue (TR)					
Profits Before Taxes (PBT)					
Cash Flow Information					
Cash Flow from Operating Activitie	es				

*Refer to ITT 15 for the exchange rate

5.4.2 Sources of Finance

Specify sources of finance to meet the cash flow requirements on works currently in progress and for future contract commitments.

No.	Source of finance	Amount (Kenya Shilling equivalent)
1		
2		
3		

5.4.3 Financial documents

The Tenderer and its parties shall provide copies of financial statements for ______years pursuant Section III, Evaluation and Qualifications Criteria, Sub-factor 3.1. The financial statements shall:

(a) reflect the financial situation of the Tenderer or in case of JV member, and not an affiliated entity (such as parent company or group member).

(b) be independently audited or certified in accordance with local legislation.

(c) be complete, including all notes to the financial statements.

(d) correspond to accounting periods already completed and audited.

 \Box Attached are copies of financial statements¹ for the _____ years required above; and complying with the requirements

¹ If the most recent set of financial statements is for a period earlier than 12 months from the date of Tender, the reason for this should be justified.

5.5 **FORM FIN – 3.2:**

Average Annual Construction Turnover

Tenderer's Name:	
Date:	_
JV Member's Name	
ITT No. and title:	

Annual turnover data (construction only)					
Year	Amount	Exchange rate	Kenya Shilling equivalent		
	Currency				
[indicate year]	[insert amount and indicate				
	currency]				
Average					
Annual					
Construction					
Turnover *					

* See Section III, Evaluation and Qualification Criteria, Sub-Factor 3.2.

5.6 **FORM FIN – 3.3:**

Financial Resources

Specify proposed sources of financing, such as liquid assets, unencumbered real assets, lines of credit, and other financial means, net of current commitments, available to meet the total construction cash flow demands of the subject contract or contracts as specified in Section III, Evaluation and Qualification Criteria

Fina	Financial Resources			
No.	Source of financing	Amount (Kenya Shilling equivalent)		
1				
2				
3				

5.7 **FORM FIN – 3.4:**

Current Contract Commitments / Works in Progress

Tenderers and each member to a JV should provide information on their current commitments on all contracts that have been awarded, or for which a letter of intent or acceptance has been received, or for contracts approaching completion, but for which an unqualified, full completion certificate has yet to be issued.

Current	Contract Commitment	S			
No.	Name of Contract	Procuring Entity's Contact Address, Tel,	Value of Outstanding Work [Current Kenya Shilling /month Equivalent]	Estimated Completion Date	Average Monthly Invoicing Over Last Six Months [Kenya Shilling /month)]
1					
2					
3					
4					
5					

5.8 **FORM EXP - 4.1**

General Construction Experience

Tenderer's Name:	
Date:	
JV Member's Name	
ITT No. and title:	

Page _____of ____pages

Starting Year	Ending Year	Contract Identification	Role of Tenderer
1 Cai			
		Contract name:	
		Brief Description of the Works performed by the	
		Tenderer:	
		Amount of contract:	
		Name of Procuring Entity:	
		Address:	
		Contract name:	
		Brief Description of the Works performed by the	
		Tenderer:	
		Amount of contract:	
		Name of Procuring Entity:	
		Address:	
		Contract name:	
		Brief Description of the Works performed by the	
		Tenderer:	
		Amount of contract:	
		Name of Procuring Entity:	
		Address:	

5.9 FORM EXP - 4.2(a)

Specific Construction and Contract Management Experience

Tenderer's Name:		
Date:		
JV Member's Nam	e	
ITT No. and title: _		

Similar Contract No.	Information			
Contract Identification				
Award date				
Completion date				
Role in Contract	Prime Contractor □	Member in JV □	Management Contractor	Sub- contractor
Total Contract Amount			Kenya Shilling	
If member in a JV or sub-contractor, specify participation in total Contract amount				
Procuring Entity's Name:				
Address:				
Telephone/fax number				
E-mail:				

5.9 **FORM EXP - 4.2(a)**

Specific Construction and Contract Management Experience

Tenderer's Name: ______ Date: ______ JV Member's Name______ ITT No. and title: ______

Similar Contract No.	Information			
Contract Identification				
Award date				
Completion date				
Role in Contract	Prime Contractor □	Member in JV □	Management Contractor	Sub- contractor
Total Contract Amount			Kenya Shilling	
If member in a JV or sub-contractor, specify participation in total Contract amount				
Procuring Entity's Name:				
Address:				
Telephone/fax number E-mail:				

5.9 FORM EXP - 4.2 (a) (cont.)

Specific Construction and Contract Management Experience (cont.)

Simila	r Contract No.	Information
Descrip	ption of the similarity in accordance	
with Su	ub-Factor 4.2(a) of Section III:	
1.	Amount	
2.	Physical size of required works	
items		
3.	Complexity	
4.	Methods/Technology	
5.	Construction rate for key activities	
6.	Other Characteristics	

5.10 FORM EXP - 4.2(b)

Construction Experience in Key Activities

Tenderer's Name:	
Date: Tenderer's JV Member Name:	
Sub-contractor's Name ² (as per ITT 34):	
ITT No. and title:	

All Sub-contractors for key activities must complete the information in this form as per ITT 34 and Section III, Evaluation and Qualification Criteria, Sub-Factor 4.2.

1. Key Activity No One: _

	Information				
Contract Identification					
Award date					
Completion date					
Role in Contract	Prime Contractor □	Men JV □	nber in	Management Contractor	Sub-contractor
Total Contract Amount				Kenya Shilling	ç.
Quantity (Volume, number or rate of production, as applicable) performed under the contract per year or part of the year	Total quantity the contract (i)	in	Percentage participatic (ii)		Actual Quantity Performed (i) x (ii)
Year 1					
Year 2					
Year 3					
Year 4					
Procuring Entity's Name:					
Address: Telephone/fax number E-mail:		_			

	Information
Description of the key activities in accordance with Sub-Factor 4.2(b) of Section III:	

2. Activity No. Two

3.

OTHER FORMS

6. FORM OF TENDER

INSTRUCTIONS TO TENDERERS

- *i)* The Tenderer must prepare this Form of Tender on stationery with its letterhead clearly showing the Tenderer's complete name and business address.
- *ii)* Allitalicized text is to help Tenderer in preparing this form.
- *iii)* Tenderer must complete and sign CERTIFICATE OF INDEPENDENT TENDER DETERMINATION and the SELF DECLARATION OF THE TENDERER attached to this Form of Tender.
- *iv)* The Form of Tender shall include the following Forms duly completed and signed by the Tenderer.
 - Tenderer's Eligibility- Confidential Business Questionnaire
 - Certificate of Independent Tender Determination
 - Self-Declaration of the Tenderer

Date of this Tender submission: [insert date (as day, month and year) of Tender submission] **Request for Tender No.:** [insert identification] **Name and description of Tender** [Insert as per ITT) **Alternative No.:** [insert identification No if this is a Tender for an alternative]

To: [insert complete name of Procuring Entity]

Dear Sirs,

In accordance with the Conditions of Contract, Specifications, Drawings and Bills of Quantities for the execution of the above named Works, we, the undersigned offer to construct and complete the Works and remedy any defects therein for the sum³ of Kenya Shillings [*Amount in figures*] ______Kenya Shillings [*amount in words*]______

The above amount includes foreign currency⁴ amount (s) of [*state figure or a percentage and currency*] [figures]_____[words]_____

- 2. We undertake, if our tender is accepted, to commence the Works as soon as is reasonably possible after the receipt of the Architect notice to commence, and to complete the whole of the Works comprised in the Contract within the time stated in the Special Conditions of Contract.
- 3. We agree to adhereby this tender until *[Insert date]*, and it shall remain binding upon us and may be accepted at any time before that date.
- 4. We understand that you are not bound to accept the lowest or any tender you may receive.
- 5. We, the under signed, further declare that:
 - i) <u>No reservations</u>: We have examined and have no reservations to the tender document, including Addenda issuedinaccordance with ITT 28;
 - ii) <u>Eligibility:</u> We meet the eligibility requirements and have no conflict of interest in accordance with ITT 3 and 4;
 - iii) <u>Tender Securing Declaration</u>: We have not been suspended nor declared ineligible by the Procuring Entity based on execution of a Tender-Securing or Proposal-Securing Declaration in the Procuring Entity's

³ This sum should be carried forward from the Summary of the Bills of Quantities.

⁴ The percentage quoted above should not include provisional sums, and not more than two foreign currencies are allowed.

Country in accordance with ITT 19.8;

- *iv)* <u>Conformity</u>: We offer to execute in conformity with the tendering documents and in accordance with the implementation and completion specified in the construction schedule, the following Works: *[insert a brief description of the Works];*
- *v)* <u>Tender Price:</u> The total price of our Tender, excluding any discounts offered in item 1 above is: *[Insert one of the options below as appropriate]*
- vi <u>Option 1</u>, incase of one lot: Total priceis: [insert the total price of the Tender in words and figures, indicating the various amounts and the respective currencies]; or

Option2, in case of multiple lots:

- (a) <u>Total price of each lot</u> [*insert the total price of each lot in words and figures, indicating the various amounts and the respective currencies*]; and
- (b) <u>Total price of all lots (sum of all lots)</u> [*insert the total price of all lots in words and figures, indicating the various amounts and the respective currencies*];
- vii) Discounts: The discounts offered and the methodology for their application are:
- viii) The discounts offered are: [Specify in detail each discount offered.]
- ix) The exact method of calculations to determine the net price after application of discounts is shown below: [Specify in detail the method that shall be used to apply the discounts];
- x) <u>Tender Validity Period</u>: Our Tender shall be valid for the period specified in TDS 18.1 (as amended, if applicable) from the date fixed for the Tender submission deadline specified in TDS 22.1 (as amended, if applicable), and it shall remain binding upon us and may be accepted at any time before the expiration of that period;
- xi) <u>Performance Security:</u> If our Tender is accepted, we commit to obtain Performance Security in accordance with the Tendering document;
- xii) <u>One Tender Per Tender</u>: Weare not submitting any other Tender(s) as an individual Tender, and we are not participating in any other Tender(s) as a Joint Venture member or as a sub-contractor, and meet the requirements of ITT 3.4, other than alternative Tenders submitted in accordance with ITT 13.3;
- xiii) <u>Suspension and Debarment</u>: We, along with any of our subcontractors, suppliers, Engineer, manufacturers, or service providers for any part of the contract, are not subject to, and not controlled by any entity or individual that is subject to, a temporary suspension or a debarment imposed by the Public Procurement Regulatory Authority or any other entity of the Government of Kenya, or any international organization.
- xiv) <u>State-owned enterprise or institution:</u> [select the appropriate option and delete the other] [We are not a state- owned enterprise or institution]/[We are a state-owned enterprise or institution but meet the requirements of ITT3.8];
- *xv)* <u>Commissions, gratuities, fees</u>: We have paid, or will pay the following commissions, gratuities, or fees with respect to the tender process or execution of the Contract: *[insert complete name of each Recipient, its full address, the reason for which each commission or gratuity was paid and the amount and currency of each such commission or gratuity].*

Name of Recipient	Address	Reason	Amount

(If none has been paid or is to be paid, indicate "none.")

xvi) <u>Binding Contract:</u> We understand that this Tender, together with your written acceptance there of included in your Letter of Acceptance, shall constitute a binding contract between us, until a formal contract is prepared and executed;

- xvii) <u>Not Bound to Accept:</u> We understand that you are not bound to accept the lowest evaluated cost Tender, the Most Advantageous Tender or any other Tender that you may receive;
- xviii) <u>Fraud and Corruption:</u> We here by certify that we have taken steps to ensure that no personacting for us or on our behalf engages in any type of Fraud and Corruption; and
- xix) <u>Collusive practices:</u> We hereby certify and confirm that the tender is genuine, non-collusive and made with the intention of accepting the contract if awarded. To this effect we have signed the "Certificate of Independent Tender Determination" attached below.
- xx) We undertake to adhere by the Code of Ethics for Persons Participating in Public Procurement and Asset Disposal, copy available from ______ (specify website) during the procurement process and the execution of any resulting contract.
- xxi) We, the Tenderer, have completed fully and signed the following Forms as part of our Tender:
 - a) Tenderer's Eligibility; Confidential Business Questionnaire to establish we are no tin any conflict to interest.
 - (b) Certificate of Independent Tender Determination to declare that we completed the tender without colluding with other tenderers.
 - (a) Self-Declaration of the Tenderer to declare that we will, if awarded a contract, not engage in any form of fraud and corruption.
 - (d) Declaration and commitment to the Code of Ethics for Persons Participating in Public Procurement and Asset Disposal.

Further, we confirm that we have read and understood the full content and scope of fraud and corruption as informed in **"Appendix 1 - Fraud and Corruption**" attached to the Form of Tender.

Name of the Tenderer: *[insert complete name of person signing the Tender]

Name of the person duly authorized to sign the Tender on behalf of the Tenderer: **[*insert complete name of person duly authorized to sign the Tender*]

Title of the person signing the Tender: [insert complete title of the person signing the Tender]

Signature of the person named above: [insert signature of person whose name and capacity are shown above]

Date signed [insert date of signing] day of [insert month], [insert year]

Datesigned_____dayof____

Notes

* In the case of the Tender submitted by joint venture specify the name of the Joint Venture as Tenderer. **Person signing the Tender shall have the power of attorney given by the Tenderer to be attached with the Tender.

(a) TENDERER'S ELIGIBILITY-CONFIDENTIAL BUSINESS QUESTIONNAIRE

Instruction to Tenderer

Tender is in structed to complete the particulars required in this Form, *one form for each entity if Tender is a JV*. Tenderer isfurtherreminded that it is an offence to give false information on this Form.

(a) Tenderer'sdetails

	ITEM	DESCRIPTION
1	Name of the Procuring Entity	
2	Reference Number of the Tender	
3	Date and Time of Tender Opening	
4	Name of the Tenderer	
5	Full Address and Contact Details of the Tenderer.	 Country City Location Building Floor Postal Address Name and email of contact person.
6	Current Trade License Registration Number and Expiring date	
7	Name, country and full address (postal and physical addresses, email, and telephone number) of Registering Body/Agency	
8	Description of Nature of Business	
9	Maximum value of business which the Tenderer handles.	
10	State if Tenders Company is listed in stock exchange, give name and full address (<i>postal and physical</i> <i>addresses, email, and telephone</i> <i>number</i>) of state which stock exchange	

General and Specific Details

(b) Sole Proprietor, provide the following details.

Name in full	Age
Nationality	Country of Origin
Citizenship	

(c) **Partnership**, provide the following details.

	Names of Partners	Nationality	Citizenship	% Shares owned
1				
2				
3				

- (d) **Registered Company,** provide the following details.
 - I) Private or public Company ____

ii) State the nominal and issued capital of the Company_____

Nominal Kenya Shillings (Equivalent)..... Issued Kenya Shillings (Equivalent).....

iii) Give details of Directors as follows.

	Names of Director	Nationality	Citizenship	% Shares owned
1				
2				
3				

(e) DISCLOSURE OF INTEREST - Interest of the Firm in the Procuring Entity.

If yes, provide details as follows.

	Names of Person	Designation in the Procuring Entity	Interest or Relationship with Tenderer
1			
2			
3			

(i) Conflict of interest disclosure

	Type of Conflict	Disclosure	If YES provide details of the relationship with
		YES OR NO	Tenderer
1	Tenderer is directly or indirectly		
	controls, is controlled by or is under		
	common control with another		
	tenderer.		
2	Tenderer receives or has received		
	any direct or indirect subsidy from		
	another tenderer.		
3	Tenderer has the same legal		
	representative as another tenderer		
4	Tender has a relationship with		
	another tenderer, directly or through		
	common third parties, that puts it in a		
	position to influence the tender of		
	another tenderer, or influence the		
	decisions of the Procuring Entity		
	regarding this tendering process.		
5	Any of the Tenderer's affiliates		
	participated as a consultant in the		
	preparation of the design or technical		
	specifications of the works that are		
	the subject of the tender.		
6	Tenderer would be providing goods,		
	works, non-consulting services or		
	consulting services during		
	implementation of the contract		
	specified in this Tender Document.		
7	Tenderer has a close business or		
	family relationship with a		
	professional staff of the Procuring		
	Entity who are directly or indirectly		
	involved in the preparation of the		

	Type of Conflict	Disclosure	If YES provide details of the relationship with
		YES OR NO	Tenderer
	Tender document or specifications		
	of the Contract, and/or the Tender		
	evaluation process of such contract.		
8	Tenderer has a close business or		
	family relationship with a		
	professional staff of the Procuring		
	Entity who would be involved in		
	the implementation or supervision		
	of the such Contract.		
9	Has the conflict stemming from		
	such relationship stated in item 7		
	and 8 above been resolved in a		
	manner acceptable to the Procuring		
	Entity throughout the tendering		
	process and execution of the		
	Contract.		

Certification

On behalf of the Tenderer, I certify that the information given above is complete, current and accurate as at the date of submission.

Full Name_____

Titleor Designation_____

(Signature)

(Date)

b) CERTIFICATE OF INDEPENDENT TENDER DETERMINATION

I, the undersigned, in submitting the accompanying Letter of Tender to the	
	[Name of Procuring Entity] for:
	[Name and number of tender] in
response to the request for tenders made by:	[Name of Tenderer] do hereby
make the following statements that I certify to be true and complete in every r	espect:

Icertify, on behalf of [NameofTenderer]that:

- I have read and I understand the contents of this Certificate: 1.
- 2. I understand that the Tender will be disgualified if this Certificate is found not to be true and complete in every respect;
- Iamthe authorized representative of the Tenderer with authority to sign this Certificate, and to submit the 3. Tender on behalf of the Tenderer:
- For the purposes of this Certificate and the Tender, I understand that the word "competitor" shall include any 4. individual or organization, other than the Tenderer, whether or not affiliated with the Tenderer, who:
 - a) Has been requested to submit a Tender in response to this request for tenders;
 - b) could potentially submit a tender in response to this request for tenders, based on their qualifications, abilities or experience;
- 5. TheTenderer discloses that [check one of the following, as applicable]:
 - a) The Tenderer has arrived at the Tender independently from, and without consultation, communication, agreement or arrangement with, any competitor;
 - b) the Tenderer has entered into consultations, communications, agreements or arrangements with one or more competitors regarding this request for tenders, and the Tenderer discloses, in the attached document(s), complete details thereof, including the names of the competitors and the nature of, and reasons for, such consultations, communications, agreements or arrangements;
- Inparticular, without limiting the generality of paragraphs (5)(a) or(5)(b) above, there has been no consultation, 6. communication, agreement or arrangement with any competitor regarding:
 - a) prices;
 - b) methods, factors or formulas used to calculate prices;
 - c) the intention r decision to submit, or not to submit, a tender; or
 - d) the submission of a tender which does not meet the specifications of the request for Tenders; except as specifically disclosed pursuan tto paragraph (5)(b) above;
- In addition, there has been no consultation, communication, agreement or arrangement with any competitor 7. regarding the quality, quantity, specifications or delivery particulars of the works or services to which this request for tenders relates, except as specifically authorized by the procuring authority or as specifically disclosed pursuant toparagraph(5)(b) above;
- Thetermsofthe Tender have not been, and will not be, knowingly disclosed by the Tenderer, directly or indirectly, 8. to any competitor, prior to the date and time of the official tender opening, or of the awarding of the Contract, whichevercomesfirst, unless otherwise required byl aw or as specifically disclosed pursuant to paragraph (5)(b) above.

Name_	
Title	
Date	

[*Name*, *title and signature of authorized agent of Tenderer and Date*]

FORM SD1

SELF DECLARATION THAT THE PERSON/TENDERER IS NOT DEBARRED IN THE MATTER OF THE PUBLIC PROCUREMENT AND ASSET DISPOSAL ACT 2015.

I, being a resident of do hereby make a statement as follows: -

- 2. THAT the aforesaid Bidder, its Directors and subcontractors have not been debarred from participating in procurement proceeding under Part IV of the Act.
- 3. THAT what is deponed to here in above is true to the best of my knowledge, information and belief.

(Title)	(Signature)	(Date)

Bidder Official Stamp

FORM SD2

SELF DECLARATION THAT THE PERSON/TENDERER WILL NOT ENGAGE IN ANY CORRUPT OR FRAUDULENT PRACTICE.

I,	of P.O. Box	being a resident of
•••	in the Republic of	do hereby make a statement as follows: -

- 2. THAT theafore said Bidder, its servants and/oragents/subcontractorswillnotengageinanycorruptorfraudulent practice and has not been requested to pay any inducement to any member of the Board, Management, Staff and/or employees and/or agents of (*insert name of the Procuring entity*) which is the procuring entity.
- 4. THAT the aforesaid Bidder will not engage /has not engaged in any corrosive practice with other bidders participating in the subject tender
- 5. THAT what is deponed to here in above is true to the best of my knowledge information and belief.

(Title)	(Signature)	(Date)

Bidder's Official Stamp

DECLARATION AND COMMITMENT TO THE CODE OF ETHICS

I do here by commit to abide by the provisions of the Code of Ethics for persons participating in Public Procurement and Asset Disposal.

Name of Authorized signatory	
Sign	
Position	
Office address	Telephone
E-mail	
Name of the Firm/Company	
Date	
(Company Seal/ Rubber Stamp where applicable)	
Witness	
Name	
Sign	
Date	

(d) APPENDIX 1 - FRAUD AND CORRUPTION

(Appendix 1 shall not be modified)

1. Purpose

1.1 The Government of Kenya's Anti-Corruption and Economic Crime laws and their sanction's policies and procedures, Public Procurement and Asset Disposal Act (*no. 33 of 2015*) and its Regulation, and any other Kenya's Acts or Regulations related to Fraud and Corruption, and similar offences, shall apply with respect to Public Procurement Processes and Contracts that are governed by the laws of Kenya.

2. Requirements

- 2.1 The Government of Kenya requires that all parties including Procuring Entities, Tenderers, (applicants/proposers), Consultants, Contractors and Suppliers; any Sub-contractors, Sub-consultants, Service providers or Suppliers; any Agents (whether declared or not); and any of their Personnel, involved and engaged in procurement under Kenya's Laws and Regulation, observe the highest standard of ethics during the procurement process, selection and contract execution of all contracts, and refrain from Fraud and Corruption and fully comply with Kenya's laws and Regulations as per paragraphs 1.1 above.
- 22 Kenya's public procurement and asset disposal act (*no. 33 of 2015*) under Section 66 describes rules to be followed and actions to be taken in dealing with Corrupt, Coercive, Obstructive, Collusive or Fraudulent practices, and Conflicts of Interest in procurement including consequences for offences committed. A few of the provisions noted below highlight Kenya's policy of no tolerance for such practices and behavior:
 - 1) A person to whom this Act applies shall not be involved in any corrupt, coercive, obstructive, collusive or fraudulent practice; or conflicts of interest in any procurement or as set disposal proceeding;
 - 2) A person referred to under subsection (1) who contravenes the provisions of that sub-section commits an offence;
 - 3) Without limiting the generality of the subsection (1) and (2), the person shall be:
 - a) disqualified from entering into a contract for a procurement or asset disposal proceeding; or
 - b) if a contract has already been entered into with the person, the contract shall be voidable;
 - 4) The voiding of a contract by the procuring entity under subsection (7) does not limit any legal remedy the procuring entity may have;
 - 5) An employee or agent of the procuring entity or a member of the Board or committee of the procuring entity whohas a conflict of interest with respect to a procurement:
 - a) Shall not take part in the procurement proceedings;
 - b) shall not, after a procurement contract has been entered in to, take part in any decision relating to the procurement or contract; and
 - c) shall not be a subcontract or for the tender to whom was awarded contract, or a member of the group of tenderers to whom the contract was awarded, but the subcontractor appointed shall meet all the requirements of this Act.
 - 6) An employee, agent or member described in subsection (1) who refrains from doing anything prohibited under that subsection, but for that subsection, would have been within his or her duties shall disclose the conflictofinteresttotheprocuringentity;
 - 7) If a person contravenes subsection (1) with respect to a conflict of interest described in subsection (5)(a) and the contract is awarded to the person or his relative or to another person in whom one of them had a direct or indirect pecuniary interest, the contract shall be terminated and all costs incurred by the public entity shall be made good by the awarding officer. Etc.
- 3. In compliance with Kenya's laws, regulations and policies mentioned above, the Procuring Entity:

- a) Defines broadly, for the purposes of the above provisions, the terms set for below as follows:
 - i) "corrupt practice" is the offering, giving, receiving, or soliciting, directly or indirectly, of anything of value to influence improperly the actions of another party;
 - ii) "fraudulent practice" is any act or omission, including is representation, that knowingly or recklessly misleads, or attempts to mislead, a party to obtain financial or other benefit or to avoid an obligation;
 - iii) "collusive practice" is an arrangement between two or more parties designed to achieve an improper purpose, including to influence improperly the actions of another party; "coercive practice" is impairing or harming, or threatening to impair or harm, directly or indirectly, any party or the property of the party to influence improperly the actions of a party;
 - iv) "obstructive practice" is:
 - Deliberately destroying, falsifying, altering, or concealing of evidence material to the investigation or making false statements to investigators in order to materially impede investigation by Public Procurement Regulatory Authority (PPRA) or any other appropriate authority appointed by Government of Kenya into allegations of a corrupt, fraudulent, coercive, or collusive practice; and/or threatening, harassing, or intimidating any party to prevent it from disclosing its knowledge of matters relevant to the investigation or from pursuing the investigation; or
 - acts intended to materially impede the exercise of the PPRA's or the appointed authority's inspection and audit rights provided for under paragraph 2.3 e. below.
- b) Defines more specifically, in accordance with the above procurement Act provisions set forth for fraudulent and collusive practices as follows:

"fraudulent practice" includes a misrepresentation of fact in order to influence a procurement or disposal processorthe exercise of a contract to the detriment of the procuring entity or the tenderer or the contractor, and includes collusive practices amongst tenderers prior to or after tender submission designed to establish tender prices at artificial non-competitive levels and to deprive the procuring entity of the benefits of free and open competition.

- c) Rejects a proposal for award¹ of a contract if PPRA determines that the firm or individual recommended for award, any of its personnel, or its agents, or its sub-consultants, sub-contractors, service providers, suppliers and/ or their employees, has, directly or indirectly, engaged in corrupt, fraudulent, collusive, coercive, or obstructive practices in competing for the contract in question;
- d) Pursuant to the Kenya's above stated Acts and Regulations, may recommend to appropriate authority(ies) for sanctioning and debarment of a firm or individual, as applicable under the Acts and Regulations;
- e) Requires that a clause be included in Tender documents and Request for Proposal documents requiring(i) Tenderers (applicants/proposers), Consultants, Contractors, and Suppliers, and their Sub-contractors, Subconsultants, Service providers, Suppliers, Agents personnel, permit the PPRA or any other appropriate authority appointed by Government of Kenya to inspect² all accounts, records and other documents relating to the procurement process, selection and/or contract execution, and to have them audited by auditors appointed by the PPRA or any other appropriate authority appointed by Government of Kenya; and
- f) Pursuant to Section 62 of the above Act, requires Applicants/Tenderers to submit along with their Applications/Tenders/Proposals a "Self-Declaration Form" as included in the procurement document declaring that they and all parties involved in the procurement process and contract execution have not engaged/will not engage in any corrupt or fraudulent practices.

¹For the avoidance of doubt, a party's in eligibility to be awarded a contract shall includee, without limitation, (i) applying for pre-qualification, expressing interest in a consultancy, and tendering, either directly or as a nominated sub-contractor, nominated consultant, nominated manufacturer or supplier, or nominated service provider, in respect of such contract, and (ii) entering into an addendum or amendment introducing a material modification to any existing contract.

² Inspections in this context usually are investigative (i.e., forensic) in nature. They involve fact-finding activities undertaken by the Investigating Authority or persons appointed by the Procuring Entity to address specific matters related to investigations/audits, suc has evaluating the veracity of an allegation of possible Fraud and Corruption, through the appropriate mechanisms. Such activity includes but is not limited to: accessing and examining a firm's or individual's financial records and information, and making copies thereof as relevant; accessing and examining any other documents, data and information (whether in hard copyor electronic format) deemed relevant for th einvestigation/audit, and making copies there of as relevant; interviewing staff and other relevant individuals; performing physical inspections and site visits; and obtaining third party verification of information.

FORM OF TENDER SECURITY-[Option 1–Demand Bank Guarantee]

Beneficiary:	
Request forTenders No:	
Date:	
TENDER GUARANTEE No.:	
Guarantor:	

- 1. We have been informed that______(here inafter called "the Applicant") has submitted or will submit to the Beneficiary its Tender (here inafter called" the Tender") for the execution of______under Request for Tenders No._____("the ITT").
- 2. Furthermore, we understand that, according to the Beneficiary's conditions, Tenders must be supported by a Tender guarantee.
- 3. At the request of the Applicant, we, as Guarantor, hereby irrevocably undertake to pay the Beneficiary any sum or sums not exceeding in total an amount of _______) upon receipt by us of the Beneficiary's complying demand, supported by the Beneficiary's statement, whether in the demand itself or a separate signed document accompanying or identifying the demand, stating that either the Applicant:
- (a) has withdrawn its Tender during the period of Tender validity set forth in the Applicant's Letter of Tender ("the Tender Validity Period"), or any extension thereto provided by the Applicant; or
- b) having been notified of the acceptance of its Tender by the Beneficiary during the Tender Validity Period or any extension there to provided by the Applicant, (i) has failed to execute the contract agreement, or (ii) has failed to furnish the Performance.
- 4. This guarantee will expire: (a) if the Applicant is the successful Tenderer, upon our receipt of copies of the contract agreement signed by the Applicant and the Performance Security and, or (b) if the Applicant is not the successful Tenderer, upon the earlier of (i) our receipt of a copy of the Beneficiary's notification to the Applicant of the results of the Tendering process; or (ii) thirty days after the end of the Tender Validity Period.
- 5. Consequently, any demand for payment under this guarantee must be received by us at the office indicated above onor before that date.

[signature(s)]

Note: All italicized text is for use in preparing this form and shall be deleted from the final product.

FORMAT OF TENDER SECURITY [Option 2–Insurance Guarantee]

TENDER GUARANTEE No.:

Sealed with the Common Seal of the said Guarantor this _____day of _____ 20 ___.

- 3. NOW, THEREFORE, THE CONDITION OF THIS OBLIGATION is such that if the Applicant:
 - a) has withdrawn its Tender during the period of Tender validity set forth in the Principal's Letter of Tender ("the Tender Validity Period"), or any extension thereto provided by the Principal; or
 - b) having been notified of the acceptance of its Tender by the Procuring Entity during the Tender Validity Period or any extension thereto provided by the Principal; (i) failed to execute the Contract agreement; or (ii) has failed to furnish the Performance Security, in accordance with the Instructions to tenderers ("ITT") of the Procuring Entity's Tendering document.

then the guarantee undertakes to immediately pay to the Procuring Entity up to the above amount upon receipt of the Procuring Entity's first written demand, without the Procuring Entity having to substantiate its demand, provided that in its demand the Procuring Entity shall state that the demand arises from the occurrence of any of the above events, specifying which event(s) has occurred.

- 4. This guarantee will expire: (a) if the Applicant is the successful Tenderer, upon our receipt of copies of the contract agreement signed by the Applicant and the Performance Security and, or (b) if the Applicant is not the successful Tenderer, upon the earlier of (i) our receipt of a copy of the Beneficiary's notification to the Applicant of the results of the Tendering process; or (ii)twenty-eight days after the end of the Tender Validity Period.
- 5. Consequently, any demand for payment under this guarantee must be received by us at the office indicated above on or before that date.

[Date]

[Signature of the Guarantor]

[Witness]

[Seal]

Note: All italicized text is for use in preparing this form and shall be deleted from the final product.

FORM OF TENDER - SECURING DECLARATION

[*The Bidder shall complete this Form in accordance with the instructions indicated*]

- 1. I/We understand that, according to your conditions, bids must be supported by a Tender-Securing Declaration.
- 2 I/We accept that I/we will automatically be suspended from being eligible for tendering in any contract with the Purchaser for the period of time of [insert number of months or years] starting on [insert date], if we are in breach of ourobligation(s) under the bid conditions, because we–(a) have withdrawn our tender during the period of tender validity specified by us in the Tendering Data Sheet; or (b) having been notified of the acceptance of our Bid by the Purchaser during the period of bid validity, (i) fail or refuse to execute the Contract, if required, or (ii) fail or refuse to furnish the Performance Security, in accordance with the instructions to tenders.
- 3. I/We understand that this Tender Securing Declaration shall expire if we are not the successful Tenderer(s), upon the earlier of:
 - a) Our receipt of a copy of your notification of the name of the successful Tenderer; or
 - b) thirty days after the expiration of our Tender.
- 4. I/We understand that if Iam /we are/ in a Joint Venture, the Tender Securing Declaration must be in the name of the Joint Venture that submits the bid, and the Joint Venture has not been legally constituted at the time of bidding, the Tender Securing Declaration shall be in the names of all future partners as named in the letter of intent.

Signed:	Capacity/title (director or partner or
sole proprietor, etc.)	
Name:	Duly authorized to sign the
bid for and on behalf of: [insert complete name of Tenderer]	

Dated on day of [Insert date of signing] Seal orstamp

Appendix toTender

Schedule of Currency requirements

Summary of currencies of the Tender for _____ [insert name of Section of the Works]

Name of currency	Amounts payable
Local currency:	
Foreign currency #1:	
Foreign currency #2:	
Foreign currency #3:	
Provisional sums expressed in local currency	[To be entered by the Procuring Entity]

PART II - WORKS REQUIREMENTS

SECTION V - BILLS OF QUANTITIES Provided as an Annex

NB: Tenderers are notified that they shall be required to fill the Bills of Quantities by hand

SECTION VI - SPECIFICATIONS As detailed in the Bills of Quantities

SECTION VII - DRAWINGS To be provided during project implementation

PART III - THE CONDITIONS OF CONTRACT AND CONTRACT

SECTION VIII - GENERAL CONDITIONS OF CONTRACT (GCC)

[Name of Procuring Entity]

[Name of Contract]

[Architect Name and Address]

General Conditions of Contract

1. GENERALPROVISIONS

1.1 Definitions

In this Contract, except where context otherwise requires, the following terms shall be interpreted as indicated below. Words indicating persons or parties include corporations and other legal entities, except where the context requires otherwise.

"Accepted Contract Amount" means the amount accepted in the Letter of Acceptance for the execution and completion of the Works and the remedying of any defects.

"Base Date" means a date 30 day prior to the submission of tenders.

"Bill of Quantities" means the priced and completed Bill of Quantities forming part of the tender.

"Completion Date" meansthedateofcompletionoftheWorksascertifiedbytheEngineer.

"Contract Price" means the price defined in the contract and there after as adjusted in accordance with the provisions of the Contract.

"Contract" means the agreement entered into between the Procuring Entity and the Contractor as recorded in the Agreement Form and signed by the parties including all attachments and appendices thereto and all documents incorporated by reference therein to execute, complete, and maintain the Works.

"Contractor's Documents" means the calculations, computer programs and other software, progress reports, drawings, manuals, models and other documents of a technical nature (if any) supplied by the Contractor under the Contract.

"Contractor's Equipment" means all apparatus, machinery, vehicles and other things required for the execution and completion of the Works and the remedying of any defects. However, Contractor's Equipment excludes Temporary Works, Procuring Entity's Equipment (if any), Plant, Materials and any other things intended to form or forming part of the Permanent Works.

"Contractor'sPersonnel" means the Contractor's Representative and all personnel whom the Contractor utilizes on Site, who may include the staff, labor and other employees of the Contractor and of each Subcontractor; and any other personnel assisting the Contractor in the execution of the Works.

"Contractor's Representative" means the person named by the Contractor in the Contractor appointed from time to timeby the Contractor who acts on behalf of the Contractor.

"Contractor" means the person(s) named as contractor in the Form of Tender accepted by the Procuring Entity.

"Cost" means expenditure reasonably incurred (or to be incurred) by the Contractor, whether on or off the Site, including overhead and similar charges, but does not include profit.

"Day" means a calendar day and "year" means 365 days.

"Dayworks" means Work inputs subject to payment on a time basis for labour and the associated materials and plant.

"Defect" means any part of the Works not completed in accordance with the Contract.

"Defects Liability Certificate" means the certificate issued by Architect upon correction of defects by the Contractor.

"Defects Liability Period" means the period named in the Special Conditions of Contract and calculated from the Completion Date, within which the contractor is liable for any defects that may develop in the handed over works.

"Defects Notification Period" means the period for notifying defects in the Works or a Section (as the case maybe) under Sub-Clause 11.1 [Completion of Outstanding Work and Remedying Defects], which extends over the days stated in the Special Conditions of Contract.

"Drawings" means the drawings of the Works, as included in the Contract, and any additional and modified drawings issued by (or on behalf of) the Procuring Entity in accordance with the Contract.

"Final Payment Certificate" means the payment certificate issued under Sub-Clause 14.13 [Issue of Final Payment Certificate].

"Final Statement" means the statement defined in Sub-Clause 14.11 [ApplicationforFinalPaymentCertificate].

"Force Majeure" is defined in Clause19 [Force Majeure].

"Foreign Currency" means a currency of another country (not Kenya) in which part (or all) of the Contract Price is payable, but not the Local Currency.

"Goods" means Contractor's Equipment, Materials, Plant and Temporary Works, or any of them as appropriate.

"Interim Payment Certificate" means a payment certificate issued under Clause 14 [Contract Price and Payment], other than the Final Payment Certificate.

"Laws" means all national legislation, statutes, ordinances, and regulations and by-laws of any legally constituted public authority.

"Letter of Acceptance" means the letter of formal acceptance of a tender, signed by Procuring Entity, including any annexed memoranda comprising agreements between and signed by both Parties.

"Local Currency" means the currency of Kenya.

"Materials" means things of all kinds (other than Plant) intended to form or forming part of the Permanent Works, including the supply-only materials (if any) to be supplied by the Contractor under the Contract.

"Notice of Dissatisfaction" means the notice given by either Party to the other under Sub-Clause 20.3 indicating its dissatisfaction and intention to commence arbitration.

"Special Conditions of Contract" means the pages completed by the Procuring Entity entitled Special Conditions of Contract which constitute Part A of the Special Conditions.

"Party" means the Procuring Entity or the Contractor, as the context requires.

"Payment Certificate" means a payment certificate issued under Clause 14 [Contract Price and Payment].

"Performance Certificate" means the certificate issued under Sub-Clause 11.9 [Performance Certificate].

"Performance Security" means the security (or securities, if any) under Sub-Clause 4.2 [Performance Security].

"Permanent Works" means the permanent works to be executed by the Contractor under the Contract.

"Plant" means the apparatus, machinery and other equipment intended to form or forming part of the Permanent Works, including vehicles purchased for the Procuring Entity and relating to the construction or operation of the Works.

"Procuring Entity's Equipment" means the apparatus, machinery and vehicles (if any) made available by the

Procuring Entity for the use of the Contract or in the execution of the Works, as stated in the Specification; but does not include Plant which has not been taken over by the Procuring Entity.

"Procuring Entity's Personnel" means the Engineer, the Engineer, the assistants and all other staff, labor and other employees of the Architect and of the Procuring Entity; and any other personnel notified to the Contractor, by the Procuring Entity or the Engineer, as Procuring Entity's Personnel.

"Procuring Entity" means the Entity named in the Special Conditions of Contract.

"Engineer" is the person named in the Appendix to Conditions of Contract (or any other competent person appointed by the Procuring Entity and notified to the Contractor, to act in replacement of the Engineer) who is responsible for supervising the execution of the Works and administering the Contract and shall be an "Architect" or a "Quantity Surveyor" registered under the Architects and Quantity Surveyors Act Cap 525 or an "Engineer" registered under Engineers Registration Act Cap 530.

"Engineer" means the person appointed by the Procuring Entity to act as the Architect for the purposes of the Contract and named in the Special Conditions of Contract, or other person appointed from time to time by the Procuring Entity and notified to the Contractor

"Provisional Sum" means a sum (if any) which is specified in the Contract as a provisional sum, for the execution of any part of the Works or for the supply of Plant, Materials or services under Sub-Clause 13.5 [Provisional Sums].

"Retention Money" means the accumulated retention moneys which the Procuring Entity retains under Sub-Clause 14.3 [Application for Interim Payment Certificates] and pays under Sub-Clause 14.9 [Payment of Retention Money].

"Schedules" means the document(s) entitled schedules, completed by the Contractor and submitted with the Form of Tender, as included in the Contract.

"Section" means a part of the Works specified in the Special Conditions of Contract as a Section (if any)

"Site Investigation Reports" are those reports that may be included in the tendering documents which a ref actual and interpretative about the surface and sub-surface condition sat the Site.

"Site" means the places where the Permanent Works are to be executed, including storage and working areas, and to which Plant and Materials are to be delivered, and any other places as may be specified in the Contract as forming part of the Site.

"Specification" means the document entitled specification, as included in the Contract, and any additions and modifications to the specification in accordance with the Contract. Such document specifies the Works.

"Start Date" or "Commencement Date" is the latest date when the Contractor shall commence execution of the Works. It does not necessarily coincide with the Site possession date(s).

"Statement" means a statement submitted by the Contractor as part of an application, under Clause 14 [Contract Price and Payment], for a payment certificate.

"Subcontractor" means any person named in the Contract as a subcontractor, or any person appointed as a subcontractor, for a part of the Works.

"Taking-Over Certificate" means a certificate issued under Clause 10 [Procuring Entity's Taking Over].

"Temporary Works" means all temporary works of every kind (other than Contractor's Equipment) required on Site for the execution and completion of the Permanent Works and the remedying of any defects.

"Temporary works" means works designed, constructed, installed, and removed by the Contractor which are needed for construction or installation of the Works.

"Tender" means the Form of Tender and all other documents which the Contractor submitted with the Form of Tender, as included in the Contract.

"Tests after Completion" means the tests (if any) which are specified in the Contract and which are carried out in

accordance with the Specification after the Works or a Section (as the case may be) are taken over by the Procuring Entity.

"Tests on Completion" means the tests which are specified in the Contractor agreed by both Parties or instructed as a Variation, and which are carried out under Clause 9 [Tests on Completion] before the Works or a Section (as the case may be) are taken over by the Procuring Entity.

"Time for Completion" means the time for completing the Works or a Section (as the case may be) as stated in the Special Conditions of Contract (with any extension calculated from the Commencement Date.

"Unforeseeable" means not reasonably foreseeable by an experienced contractor by the Base Date.

"Variation" means any change to the Works, which is instructed or approved as a variation under Clause 13 [Variations and Adjustments].

"Works" means the items the Procuring Entity requires the Contractor to undertake as defined in the Appendix to Conditions of Contract. **"Works" may** also mean the Permanent Works and the Temporary Works, or either of them as appropriate.

1.2 Interpretation

In the Contract, except where the context requires otherwise:

- a) Words indicating one gender include all genders;
- b) words indicating the singular also include the plural and words indicating the plural also include the singular;
- c) provisions including the word "agree", "agreed" or "agreement" require the agreement to be recorded in writing;
- d) "written" or "in writing" means hand-written, type-written, printed or electronically made, and resulting in a permanent record; and

The marginal words and other headings shall not be taken into consideration in the interpretation of these Conditions.

1.3 Communications

- 1.3.1 Wherever these Conditions provide for the giving or issuing of approvals, certificates, consents, determinations, notices, requests and discharges, these communications shall be:
 - a) In writing and delivered by hand (against receipt), sent by mail or courier, or transmitted using any of the agreed systems of electronic transmission as stated in the Special Conditions of Contract; and
 - b) delivered, sentor transmitted to the address or the recipient's communications as stated in the Special Conditions of Contract. However:
 - i) if the recipient gives notice of another address, communications shall thereafter be delivered accordingly; and
 - ii) if the recipient has not stated otherwise when requesting an approval or consent, it may be sent to the addressfromwhichtherequestwasissued.
- 1.32 Approvals, certificates, consents and determinations shall not be unreasonably withheld or delayed. When a certificate is issued to a Party, the certifier shall send a copy to the other Party. When a notice is issued to a Party, by the other Party or the Engineer, a copy shall be sent to the Architect or the other Party, as the case may be.

1.4 Law and Language

- **14.1** The Contract shall be governed by the laws of **Kenya**.
- **1.4.2** The ruling language of the Contract shall be **English.**

1.5 Priority of Documents

The documents forming the Contract are to be taken as mutually explanatory of one another. For the purposes of interpretation, the priority of the documents shall be in accordance with the following sequence:

- a) The Contract Agreement,
- b) The Letter of Acceptance,
- c) The Special Conditions Part A,
- d) the Special Conditions Part B
- e) the General Conditions of Contract
- f) the Form of Tender,
- g) the Specifications and Bills of Quantities
- h) the Drawings, and
- i) the Schedules and any other documents forming part of the Contract.

If an ambiguity or discrepancy is found in the documents, the Architect shall issue any necessary clarification or instruction.

1.6 Contract Agreement

The Parties shall enter into a Contract Agreement within 14 days after the Contractor receives the Contract Agreement, unless the Special Conditions establish otherwise. The Contract Agreement shall be based upon the formannexed to the Special Conditions. The costs of stamp duties and similar charges (if any) imposed by law in connection with entry into the Contract Agreement shall be borne by the Procuring Entity.

1.7 Assignment

The Contractor shall not assign the whole or any part of the Contract or any benefit or interest in or under the Contract. However, the contractor:

- a) May as sign the whole or any part with the prior consent of the Procuring Entity, and
- b) may, as security in favor of a bank or financial institution, assign its right to moneys due, or to become due, under the Contract.

1.8 Care and Supply of Documents

- 1.8.1 The Specifications and Drawings shall be in the custody and care of the Procuring Entity.Unless otherwise stated in the Contract, two copies of the Contract and of each subsequent Drawings and Bills of Quantities shall be supplied to the Contractor, who may make or request further copies at the cost of the Contractor.
- 1.82 Each of the Contractor's Documents shall be in the custody and care of the Contractor, unless and until taken over bythe Procuring Entity. Unless otherwise stated in the Contract, the Contractor shall supply to the Architect two copies of each of the Contractor's Documents.
- 1.83 The Contractor shall keep, on the Site, a copy of the Contract, publications named in the Specification, the Contractor's Documents (if any), the Drawings and Variations and other communications given under the Contract. The Procuring Entity's Personnel shall have the right of access to all these documents at all reasonable times.
- 1.8.4 If a Party becomes aware of an error or defect in a document which was prepared for use in executing the Works, theParty shall promptly give notice to the other Party of such error or defect.

1.9 Timely provision of Drawings or Instructions

- 1.9.1 The Contractor shall give notice to the Architect whenever the Works are likely to be delayed or disrupted if any necessary drawing or instruction is not issued to the Contractor within a particular time, which shall be reasonable. The notice shall include details of the necessary drawing or instruction, details of why and by when it should be issued, and the nature and amount of the delay or disruption likely to be suffered if it is late.
- 1.9.2 If the Contractor suffers delay and/or incurs Cost as a result of a failure of the Architect to issue the notified drawing or instruction within a time which is reasonable and is specified in the notice with supporting details, the Contractor shall give a further notice to the Architect and shall be entitled subject to Sub-Clause 20.1 [Contractor's Claims] to:
 - a) an extension of time for any such delay, if completion is or will be delayed, under Sub-Clause 8.4 [Extension of Time for Completion], and

- b) payment of any other associated costs accrued, which shall be included in the Contract Price.
- 193 After receiving this further notice, the Architect shall proceed in accordance with Sub-Clause 3.5 [Determinations] to agree or determine these matters.
- 19.4 However, if and to the extent that the Architect failure was caused by any error or delay by the Contractor, including an error in, or delay in the submission of, any of the Contractor's Documents, the Contractor shall not be entitled to such extension of time, or costs accrued.

1.10 Procuring Entity's Use of Contractor's Documents

- 1.10.1 Asagreed between the Parties, the Contractor shall retain the copyright and other intellectual property rights in the Contractor's Documents and other design documents made by (or on behalf of) the Contractor.
- 1.102 The Contractor shall be deemed (by signing the Contract) to give to the Procuring Entity a non-terminable transferable non-exclusive royalty-free license to copy, use and communicate the Contractor's Documents, including making and using modifications of them. This license shall:
 - a) apply throughout the actual or intended working life (whichever is longer) of the relevant parts of the Works,
 - b) entitle any person in proper possession of the relevant part of the Works to copy, use and communicate the Contractor's Documents for the purposes of completing, operating, maintaining, altering, adjusting, repairing and demolishing the Works, and
 - c) in the case of Contractor's Documents which are in the form of computer programs and other software, permit their use on any computer on the Site and other places as envisaged by the Contract, including replacements of any computers supplied by the Contractor.
- 1.10.3 The Contractor's Documents and other design documents made by (or on behalf of) the Contractor shall not, without the Contractor's consent, be used, copied or communicated to a third party by (or on behalf of) the Procuring Entityf or purposes other than those permitted under Sub-Clause 1.10.2.

1.11 Contractor's Use of Procuring Entity's Documents

As agreed between the Parties, the Procuring Entity shall retain the copyright and other intellectual property rights in the Specification, the Drawings and other documents made by (or on behalf of) the Procuring Entity. The Contractor may, at his cost, copy, use, and obtain communication of these documents for the purposes of the Contract. They shall not, without the Procuring Entity's consent, be copied, used or communicated to a third party by the Contractor, except as necessary for the purposes of the Contract.

1.12 Confidential Details

- 1.12.1 The Contractor's and the Procuring Entity's Personnel shall ensure confidentiality at all times. The confidentiality shall survive termination or completion of the contract. They shall disclose all such confidential and other information as may be reasonably required in order to verify compliance with the Contract and allow its proper implementation.
- 1.122 The Contractor's and the Procuring Entity's Personnel shall also treat the details of the Contract as private and confidential, except to the extent necessary to carry out their respective obligations under the Contract or to comply with applicable Laws. Each of them shall not publish or disclose any particulars of the Works prepared by the other Party without the previous agreement of the other Party. However, the Contractor shall be permitted to disclose any publicly available information, or information otherwise required to establish his qualifications to compete for other projects.

1.13 Compliance with Laws

The Contractor shall, in performing the Contract, comply with applicable Laws. Unless otherwise stated in the Special Conditions of Contract:

a) The Procuring Entity shall have obtained (or shall obtain) the planning, zoning, building permitor similar permission for the Permanent Works, and any other permissions described in the Specifications as having been (or to be) obtained by the Procuring Entity; and the Procuring Entity shall indemnify and hold the Contractor harmless against and from the consequences of any failure to do so; and

b) the Contractor shall give all notices, pay all taxes, duties and fees, and obtain all permits, licenses and approvals, as required by the Laws in relation to the execution and completion of the Works and the remedying of any defects; and the Contractor shall indemnify and hold the Procuring Entity harmless against and from the consequences of any failure to do so, unless the Contractor is impeded to accomplish these actions and shows evidence of its diligence.

1.14 Joint and Several Liability

If the Contractor constitutes (under applicable Laws) a joint venture, consortium or other unincorporated grouping of two or more persons:

- a) These persons shall be deemed to be jointly and severally liable to the Procuring Entity for the performance of the Contract;
- b) these persons shall notify the Procuring Entity of their leader who shall have authority to bind the Contractor and each of these persons; and
- c) the Contractor shall not alter its composition or legal status without the prior consent of the Procuring Entity.

1.15 Inspections and Audit by the Procuring Entity

Pursuant to paragraph 2.2(e). of Appendix B to the General Conditions, the Contractor shall permit and shall cause its subcontractors and sub-consultants to permit, the Public Procurement Regulatory Authority, Procuring Entity and/or persons appointed or designated by the Government of Kenya to inspect the Site and/or the accounts and records relating to the procurement process, selection and/or contract execution, and to have such accounts and records audited by auditors appointed by the Procuring Entity if requested by the Procuring Entity. The Contractor's and its Subcontractors' and sub-consultants' attention is drawn to Sub-Clause 15.6 (Fraud and Corruption) which provides, inter alia, that acts intended to materially impede the exercise of the Procuring Entity's inspection and audit rights constitute a prohibited practice subject to contract termination (as well as to a determination of in eligibility pursuant to the Procuring Entity's prevailing sanctions procedures).

2 THE PROCURING ENTITY

2.1 Right of Access to the Site

- 21.1 The Procuring Entity shall give the Contractor right of access to, and possession of, all parts of the Site within the time (or times) stated in the **Special Conditions of Contract.** The right and possession may not be exclusive to the Contractor. If, under the Contract, the Procuring Entity is required to give (to the Contractor) possession of anyfoundation, structure, plant or means of access, the Procuring Entity shall do so in the time and manner stated in the Specification. However, the Procuring Entity may withhold any such right or possession until the Performance Security has been received.
- 2.1.2 If no such time is stated in the Special Conditions of Contract, the Procuring Entity shall give the Contractor right of access to, and possession of, the Site within such times as required to enable the Contractor to proceed without disruption in accordance with the programme submitted under Sub-Clause 8.3 [Programme].
- 2.1.3 If the Contractor suffers delay and/or incurs Cost as a result of a failure by the Procuring Entity to give any such right or possession within such time, the Contractor shall give notice to the Architect and shall be entitled subject to Sub-Clause 20.1 [Contractor's Claims] to:
 - a) an extension of time for any such delay, if completion is or will be delayed, under Sub-Clause 8.4 [Extension of Time for Completion], and
 - b) payment of any such Cost-plus profit, which shall be included in the Contract Price.
- 2.1.4 After receiving this notice, the Architect shall proceed in accordance with Sub-Clause 3.5 [Determinations] to agree or determine these matters.
- 215 However, if and to the extent that the Procuring Entity's failure was caused by any error or delay by the Contractor, including an error in, or delay in the submission of, any of the Contractor's Documents, the Contractor shall not be entitled to such extension of time, Cost or profit.

22 Permits, Licenses or Approvals

- 2.2.1 The Procuring Entity shall provide, at the request of the Contractor, such reasonable assistance as to allow the Contractor to obtain properly:
 - a) Copies of the Laws of Kenya which are relevant to the Contract but are not readily available, and
 - b) any permits, licenses or approvals required by the Laws of Kenya:
 - i) which the Contractor is required to obtain under Sub-Clause 1.13 [Compliance with Laws],
 - ii) for the delivery of Goods, including clearance through customs, and
 - iii) for the export of Contractor's Equipment when it is removed from the Site.

23 Procuring Entity'sPersonnel

The Procuring Entity shall be responsible for ensuring that the Procuring Entity's Personnel and the Procuring Entity's other contractor son the Site:

- a) co-operate with the Contractor's efforts under Sub-Clause 4.6 [Co-operation], and
- b) take action ssimilar to those which the Contractor is required to take under sub-paragraphs (a), (b) and (c) of Sub-Clause 4.8 [Safety Procedures] and under Sub-Clause 4.18 [Protection of the Environment].

24 Procuring Entity's Financial Arrangements

The Procuring Entity shall make and maintain all necessary financial arrangements which will enable the Procuring Entity to pay the Contract Price punctually (as estimated at that time) in accordance with Clause14 [Contract Price and Payment].

3 THE ENGINEER

3.1 Architect Duties and Authority

- **31.1** The Procuring Entity shall appoint the Architect who shall carry out the duties as signed to him in the Contract. The Architect staff shall include suitably qualified Assistants and other professionals who are competent to carry out these duties. The Architect Name and Address shall be provided in the **Special Conditions of Contract.**
- 3.1.2 The Architect shall have no authority to amend the Contract.
- 3.1.3 The Architect May exercise the authority attributable to the Architect as specified in or necessarily to be implied from the Contract. If the Architectis required to obtain the approval of the Procuring Entity before exercising a specified authority, the requirements shall be as stated in the Special Conditions of Contract. The Procuring Entity shall promptly inform the Contractor of any change to the authority attributed to the Engineer.
- 3.1.4 However, whenever the Architect exercises a specified authority for which the Procuring Entity's approvalis required, then (for the purposes of the Contract) the contractor shall require the Architect toprovideevidence of such approval before complying with the instruction.
- 3.15 Except as otherwise stated in these Conditions:
 - a) Whenever carrying out duties or exercising authority, specified in or implied by the Contract, the Architect shallbedeemedtoactfortheProcuring Entity;
 - b) the Architect has no authority to relieve either Party of any duties, obligations or responsibilities under the Contract;
 - c) any approval, check, certificate, consent, examination, inspection, instruction, notice, proposal, request, test, or similar act by the Architect (including absence of disapproval) shall not relieve the Contractor from any responsibility he has under the Contract, including responsibility for errors, omissions, discrepancies and non-compliances; and
 - d) anyact by the Architect in response to a Contractor's request shall be notified in writing to the Contractor within 14 days of receipt.

3.1.6 The following provisions shall apply:

The Architect shall obtain the specific approval of the Procuring Entity before taking action under thefollowing Sub-Clauses of these Conditions:

- a) Sub-Clause 4.12: agreeing or determining an extension of time and/or additional cost.
- b) Sub-Clause 13.1: instructing a Variation, except;
 - i) In an emergency situation as determined by the Engineer, or

ii) If such a Variation would increase the Accepted Contract Amount by less than the percentage specified in the **Special Conditions of Contract.**

- c) Sub-Clause 13.3: Approving a proposal for Variation submitted by the Contractor in accordance with Sub Clause 13.1 or 13.2.
- d) Sub-Clause13.4: Specifying the amount payable in each of the applicable three currencies.
- 3.1.7 Not withstanding the obligation, as set out above, to obtain approval, if, in the opinion of the Engineer, an emergency occurs affecting the safety of life or of the Works or of adjoining property, he may, without relieving the Contractor of any of his duties and responsibility under the Contract, instruct the Contractor to execute all such work or to do all such things as may, in the opinion of the Engineer, be necessary to abate or reduce the risk. The Contractor shall forth with comply, despite the absence of approval of the Procuring Entity, with any such instruction of the Engineer. The Architect shall determine an addition to the Contract Price, in respect of such instruction, in accordance with Clause 13 and shall notify the Contractor accordingly, with a copy to the Procuring Entity.

32 Delegation by the Engineer

- 32.1 The Architect may from time to time assign duties and delegate authority to assistants and may also revoke such assignment or delegation. These assistants may include a resident Engineer, and/or independent inspectors appointed to inspect and/ or test items of Plant and/or Materials. The assignment, delegation or revocation shall be in writing and shall not take effect until copies have been received by both Parties. However, unless otherwise agreed by both Parties, the Architect shall not delegate the authority to determine any matter in accordance with Sub-Clause 3.5 [Determinations].
- 322 Each assistant, to whom duties have been assigned or authority has been delegated, shall only be authorized to issue instructions to the Contractor to the extent defined by the delegation. Any approval, check, certificate, consent, examination, inspection, instruction, notice, proposal, request, test, or similar act by an assistant, in accordance with the delegation, shall have the same effect as though the act had been an act of the Engineer. However:
 - a) Any failure to disapprove any work, Plant or Materials shall not constitute approval, and shall therefore not prejudice the right of the Architect to reject the work, Plant or Materials;
 - b) If the Contractor questions any determination or instruction of an assistant, the Contractor may refer the matter to the Engineer, who shall promptly confirm, reverse or vary the determination or instruction.

33 Instructions of the Engineer

- 33.1 The Architect may issue to the Contractor (at anytime) instructions and additional or modified Drawings which may benecessary for the execution of the Works and the remedying of any defects, all in accordance with the Contract. The Contractor shall only take instructions from the Engineer, or from an assistant to whom the appropriate authority has been delegated under Clause 3.2.1.
- 332 The Contractor shall comply with the instructions given by the Architect or delegated assistant, on any matter related to the Contract. Whenever practicable, their instructions shall be given in writing. If the Architec tor a delegated assistant:
 - a) Gives an oral instruction,
 - b) receives a written confirmation of the instruction, from (or on behalf of) the Contractor, within two working days after giving the instruction, and

c) does not reply by issuing a written rejection and/or instruction within two working days after receiving the confirmation,

Then the confirmation shall constitute the written instruction of the Architect or delegated assistant (as the case may be).

34 Replacement of the Engineer

If the Procuring Entity intends to replace the Engineer, the Procuring Entity shall, in not less than 21 days before the intended date of replacement, give notice to the Contractor of the name, address and relevant experience of the intended person to replace the Engineer.

35 Determinations

- 35.1 Whenever these Conditions provide that the Architect shall proceed in accordance with this Sub-Clause3.5 to agreeor determine any matter, the Architect shall consult with each Party in an endeavor to reach agreement. If agreement is not achieved, the Architect shall make a fair determination in accordance with the Contract, taking due regard of all relevant circumstances.
- 3.5.1 The Architect shall give notice to both Parties of each agree mentor determination, with supporting particulars, within 30 days from the receipt of the corresponding claim or request except when otherwise specified. Each Party shall give effect to each agreement or determination unless and until revised under Clause 20 [Claims, Disputes and Arbitration].

4 THE CONTRACTOR

4.1 Contractor's General Obligations

- 4.1.1 The Contractor shall design (to the extent specified in the Contract), execute and complete the Works in accordance with the Contract and with the Architect instructions, ands hall remedy any defects in the Works.
- 4.1.2 The Contractor shall provide the Plant and Contractor's Documents specified in the Contract, and all Contractor's Personnel, Goods, consumables and other things and services, whether of a temporary or permanent nature, required in and for this design, execution, completion and remedying of defects.
- 4.1.3 All equipment, material, and services to be incorporated in or required for the Works shall have their origin in any eligible source country.
- 4.1.4 The Contractor shall be responsible for the adequacy, stability and safety of all Site operations and of all methods of construction. Except to the extent specified in the Contract, the Contractor (i) shall be responsible for all Contractor's Documents, Temporary Works, and such design of each item of Plant and Materials as is required for the item to be in accordance with the Contract, and (ii) shall not otherwise be responsible for the designor specification of the Permanent Works.
- 4.1.5 The Contractor shall, whenever required by the Engineer, submit details of the arrangements and methods which the Contractor proposes to adopt for the execution of the Works. No significant alteration to these arrangements and methods shall be made without this having previously been notified to the Engineer.
- 4.1.6 If the Contract specifies that the Contractor shall design any part of the Permanent Works, then unless otherwise stated in the Special Conditions:
 - a) The Contractor shall submit to the Architect the Contractor's Documents for this part in accordance with the procedures specified in the Contract;
 - b) these Contractor's Documents shall be in accordance with the Specification and Drawings, shall be written in the language for communications defined in Sub-Clause 1.4 [Law and Language], and shall include additional information required by the Architect to add to the Drawings for co-ordination of each Party's designs;
 - c) the Contractor shall be responsible for this part and it shall, when the Works are completed, befit for such purposes for which the part is intended as are specified in the Contract; and
 - d) prior to the commencement of the Tests on Completion, the Contractor shall submit to the Architectthe "as-built" documents and, if applicable, operation and maintenance manuals in accordance with the Specification and in sufficient detail for the Procuring Entity to operate, maintain, dismantle, reassemble, adjust and repair this part of the Works. Such part shall not be considered to be completed for the purposes of taking-over under Sub-Clause 10.1 [Taking Over of the Works and Sections] until these documents and manuals have been submitted to the Engineer.

4.2 **Performance Security**

- 4.2.1 The Contractor shall obtain (at his cost) a Performance Security for proper performance, in the amount stated in the **Special Conditions of Contract** and denominated in the currency (ies) of the Contract or in a freely convertible currency acceptable to the Procuring Entity. If an amount is not stated in the Special Conditions of Contract, this Sub-Clause shall not apply.
- 4.2.2 The Contractor shall deliver the Performance Security to the Procuring Entity within 30 days after receiving the Notification of Award and shall send a copy to the Engineer. The Performance Security shall be issued by a reputable bank selected by the Contractor and shall be in the form annexed to the Special Conditions, as stipulated by the Procuring Entity in the Special Conditions of Contract, or in another form approved by the Procuring Entity.
- 423 The Contractor shall ensure that the Performance Security is valid and enforceable until the Contractor has executed and completed the Works and remedied any defects. If the terms of the Performance Security specify its expiry date, and the Contractor has not become entitled to receive the Performance Certificate by the date 30 days prior to the expiry date, the Contractor shall extend the validity of the Performance Security until the Works have been completed and any defects have been remedied.
- 424 The Procuring Entity shall not make a claim under the Performance Security, except for amounts to which the Procuring Entity is entitled under the Contract.
- 425 The Procuring Entity shall indemnify and hold the Contractor harmless against and from all damages, losses and expenses (including legal fees and expenses) resulting from a claim under the Performance Security to the extent to which the Procuring Entity was not entitled to make the claim.
- 4.26 The Procuring Entity shall return the Performance Security to the Contractor within 14 days after receiving a copyof the Taking-Over Certificate.
- 427 Without limitation to the provisions of the rest of this Sub-Clause, whenever the Architect determines an addition or a reduction to the Contract Price as a result of a change in cost and/ or legislation, or as a result of a Variation, amounting to more than 25 percent of the portion of the Contract Price payable in a specific currency, the Contractor shall at the Architect request promptly increase, or may decrease, as the case may be, the value of the Performance Security in that currency by an equal percentage.

43 Contractor's Representative

- **43.1** The Contractor shall appoint the Contractor's Representative and shall give him all authority necessary to act on the Contractor's behalf under the Contract. The Contractor's Representative's Name and Address shall be provided in the **Special Conditions of Contract.**
- 4.32 Unless the Contractor's Representative **is named in the Contract**, the Contractor shall, prior to the Commencement Date, submit to the Architect for consent the name and particulars of the person the Contractor proposes to appoint as Contractor's Representative. If consent is with held or subsequently revoked in terms of Sub-Clause 6.9 [Contractor's Personnel], or if the appointed person fails to act as Contractor's Representative, the Contractor shall similarly submit the name and particulars of an other suitable person for such appointment.
- 43.3 The Contractor shall not, without the prior consent of the Engineer, revoke the appointment of the Contractor's Representative or appoint are placement.
- 43.4 The whole time of the Contractor's Representative shall be given to directing the Contractor's performance of the Contract. If the Contractor's Representative is to be temporarily absent from the Site during the execution of the Works, a suitable replacement person shall be appointed, subject to the Architect prior consent, and the Architect shall be notified accordingly.
- 4.3.5 The Contractor's Representative shall, on behalf of the Contractor, receive instructions under Sub-Clause 3.3 [Instructions of the Engineer].
- 43.6 The Contractor's Representative may delegate any powers, functions and authority to any competent person, and may at any time revoke the delegation. Any delegation or revocation shall not take effect until the Architect has received prior notice signed by the Contractor's Representative, naming the person and specifying the powers, functions and authority being delegated or revoked.
- 43.7 The Contractor's Representative shall be fluent in the language for communications defined in Sub-Clause1.4

[Law and Language]. If the Contractor's Representative's delegates are not fluent in the said language, the Contractor shall make competent interpreter savailable during all working hours in a number deemed sufficient by the Engineer.

44 Sub-contractors

- 4.4.1 The Contractor shall not subcontract the whole of the Works. The contractor may however subcontract the works as provided in Clause 34.2.
- 4.4.2 The Contractor shall be responsible for the acts or defaults of any Subcontractor, his agents or employees, as if theyweret heacts or defaults of the Contractor. Unless otherwise stated in the Special Conditions:
 - a) The Contractor shall not be required to obtain consent to suppliers solely of Materials, or to a subcontract for which the Subcontractor is named in the Contract;
 - b) The prior consent of the Procuring Entity shall be obtained to other proposed Subcontractors;
 - c) the Contractor shall give the Procuring Entity not less than 14 days' notice of the intended date of the commencement of each Subcontractor's work, and of the commencement of such work on the Site; and
 - d) each subcontract shall include provisions which would entitle the Procuring Entity to require the subcontract to be assigned to the Procuring Entity under Sub-Clause 4.5 [Assignment of Benefit of Subcontract] (if or when applicable) or in the event of termination under Sub-Clause 15.2 [Termination by Procuring Entity].
- 4.4.3 The Contractor shall ensure that the requirements imposed on the Contractor by Sub-Clause 1.12 [Confidential Details] apply equally to each Subcontractor.
- 4.4.4 Wher epracticable, the Contractor shall give fair and reasonable opportunity for contractors from Kenya to be appointed as Subcontractors.

45 Assignment of Benefit of Subcontract

If a Subcontractor's obligations extend beyond the expiry date of the relevant Defects Notification Period and the Engineer, prior to this date, instructs the Contractor to assign the benefit of such obligations to the Procuring Entity, then the Contractor shall do so. Unless otherwise stated in the assignment, the Contractor shall have no liability to the Procuring Entity for the work carried out by the Subcontractor after the assignment takes effect.

4.6 Co-operation

- 4.6.1 The Contractor shall, as specified in the Contract or as instructed by the Engineer, allow appropriate opportunities for carrying out work to:
 - a) The Procuring Entity's Personnel,
 - b) Any other contractors employed by the Procuring Entity, and
 - c) The personnel of any legally constituted public authorities, who may be employed in the execution on or near the Site of any work not included in the Contract.
- 4.62 Any such instruction shall constitute a Variation if and to the extent that it cause sthe Contractor to suffer delays and/ortoincur Unforeseeable Cost. Services for these personnel and other contractors may include the use of Contractor's Equipment, Temporary Works or access arrangements which are the responsibility of the Contractor.
- 4.63 If, under the Contract, the Procuring Entity is required to give to the Contractor possession of any foundation, structure, plant or means of access in accordance with Contractor's Documents, the Contractor shall submit such documents to the Architect in the time and manner stated in the Specification.

4.7 Setting Out of the Works

- 4.7.1 The Contractor shall set out the Works in relation to original points, lines and levels of reference specified in the Contractor notified by the Engineer. The Contractor shall be responsible for the correct positioning of all parts of the Works, and shall rectify any error in the positions, levels, dimensions or alignment of the Works.
- 4.7.2 The Procuring Entity shall be responsible for any errors in these specified or notified items of reference, but the Contractor shall use reasonable efforts to verify their accuracy before they are used.

- 4.73 If the Contractor suffers delay and/or incurs Cost from executing work which was necessitated by an errorin these items of reference, and an experienced contractor could not reasonably have discovered such error and avoided this delay and/ or Cost, the Contractor shall give notice to the Architect and shall be entitled subject to Sub-Clause 20.1 [Contractor's Claims] to:
 - a) an extension of time for any such delay, if completion is or will be delayed, under Sub-Clause 8.4 [Extension of Time for Completion], and
 - b) payment of any such costs accrued, which shall be included in the Contract Price.
- 4.7.4 After receiving this notice, the Architect shall proceed in accordance with Sub-Clause 3.5 [Determinations] to agree or determine (i) whether and (if so) to what extent the error could not reasonably have been discovered, and (ii) the matters described in sub-paragraphs (a) and (b) above related to thise.

4.8 Safety Procedures

The Contractor shall:

- a) Comply with all applicable safety regulations,
- b) Takec are for the safety of all persons entitled to be on the Site,
- c) Use reasonable efforts to keep the Site and Works clear of unnecessary obstruction so as to avoid danger to these persons,
- d) provide fencing, lighting, guarding and watching of the Works until completion and taking over under Clause 10 [Procuring Entity's Taking Over], and
- e) provide any Temporary Works (including roadways, footways, guards and fences) which may be necessary, because of the execution of the Works, for the use and protection of the public and of owners and occupiers of adjacent land.

49 Quality Assurance

- 49.1 The Contractor shall institute a quality assurance system to demonstrate compliance with the requirements of the Contract. The system shall be in accordance with the details stated in the Contract. The Architect shall be entitled to audit any aspect of the system.
- 492 Details of all procedures and compliance documents shall be submitted to the Architectf or information before each design and execution stage is commenced. When any document of a technical nature is issued to the Engineer, evidence of the prior approval by the Contractor itself shall be apparent on the document itself.

Compliance with the quality assurance system shall not relieve the Contractor of any of his duties, obligations or responsibilities under the Contract.

4.10 Site Data

- 4.10.1 The Procuring Entity shall have made available to the Contractor for his information, prior to the Base Date, all relevant data in the Procuring Entity's possession on sub-surface and hydrological conditions at the Site, including environmental aspects. The Procuring Entity shall similarly make available to the Contractor all such data which come into the Procuring Entity's possession after the Base Date. The Contractor shall be responsible for interpreting all such data.
- 4.10.2 To the extent which was practicable (taking account of cost and time), the Contractor shall be deemed to have obtained all necessary information as to risks, contingencies and other circumstances which may influence or affect the Tender or Works. To the same extent, the Contractor shall be deemed to have inspected and examined the Site, its surroundings, the above data and other available information, and to have been satisfied before submitting the Tender as to all relevant matters, including (without limitation):
 - a) The form and nature of the Site, including sub-surface conditions,
 - b) the hydrological and climatic conditions,
 - c) the extent and nature of the work and Goods necessary for the execution and completion of the Works and the remedying of any defects,
 - d) the Laws, procedures and labour practices of Kenya, and
 - e) the Contractor's requirements for access, accommodation, facilities, personnel, power, transport, water and other services.

4.11 Sufficiency of the Accepted Contract Amount

- 4.11.1 TheContractor shall be deemed to:
 - a) Have satisfied itself as to the correctness and sufficiency of the Accepted Contract Amount, and
 - b) have based the Accepted Contract Amount on the data, interpretations, necessary information, inspections, examinations and satisfaction as to all relevant matters referred to in Sub-Clause 4.10 [Site Data].
- 4.11.2 Unless otherwise stated in the Contract, the Accepted Contract Amount covers all the Contractor's obligations under the Contract (including those under Provisional Sums, if any) and all things necessary for the proper execution and completion of the Works and the remedying of any defects.

4.12 Unforeseeable Physical Conditions

- 4.12.1 In this Sub-Clause, "physical conditions" means natural physical conditions and man-made and other physical obstructions and pollutants, which the Contractor encounters at the Site when executing the Works, including sub-surface and hydrological conditions but excluding climatic conditions.
- 4.12.2 If the Contractor encounters adverse physical conditions which he considers to have been Unforeseeable, the Contractor shall give notice to the Architect as soon as practicable.
- 4.12.3 This notice shall describe the physical conditions, so that they can be inspected by the Architect and shall set out the reasons why the Contractor considers them to be Unforeseeable. The Contractor shall continue executing the Works, using such proper and reasonable measures as are appropriate for the physical conditions, and shall comply with any instructions which the Architect may give. If an instruction constitutes a Variation, Clause 13 [Variations and Adjustments] shall apply.
- 4.12.4 If and to the extent that the Contractor encounters physical conditions which are Unforeseeable, gives such a notice, and suffers delay and/or incurs Cost due to these conditions, the Contractor shall be entitled subject to notice under Sub-Clause 20.1 [Contractor's Claims] to:
 - a) an extension of time for any such delay, if completion is or will be delayed, under Sub-Clause 8.4 [Extension of Time for Completion], and
 - b) payment of any such Cost, which shall be included in the Contract Price.
- 4.125 Upon receiving such notice and inspecting and/or investigating these physical conditions, the Architect shall proceed in accordance with Sub-Clause 3.5 [Determinations] to agree or determine (i) whether and (if so) to what extent these physical conditions were Unforeseeable, and (ii) the matters described in sub-paragraphs (a) and (b) above related to this extent.
- 4.12.6 However, before additional Cost is finally agreed or determined under sub-paragraph (ii), the Architect may also review whether other physical conditions in similar parts of the Works (if any) were more favorable than could reasonably have been foreseen when the Contractor submitted the Tender. If and to the extent that these more favorable conditions were encountered, the Architect may proceed in accordance with Sub-Clause 3.5 [Determinations] to agree or determine the reductions in Cost which were due to these conditions, which may be included (as deductions) in the Contract Price and Payment Certificates. However, the net effect of all adjustments under sub-paragraph (b) and all these reductions, for all the physical conditions encountered in similar parts of the Works, shall not result in a net reduction in the Contract Price.
- 4.12.7 The Architect shall take account of any evidence of the physical conditions foreseen by the Contractorwhen submitting the Tender, which shall be made available by the Contractor, but shall not be bound by the Contractor's interpretation of any such evidence.

4.13 Rights of Way and Facilities

Unless otherwise specified in the Contract the Procuring Entity shall provide effective access to and possession of the Site including special and/or temporary rights-of-way which are necessary for the Works. The Contractor shall obtain, at his risk and cost, any additional rights of way or facilities out side the Site

4.14 Avoidance of Interference

- 4.14.1 The Contractor shall not interfere unnecessarily or improperly with:
 - a) The convenience of the public, or
 - b) The access to and use and occupation of all roads and foot paths, irrespective of whether they are public or in the possession of the Procuring Entity or of others.
- 4.14.2 The Contractor shall indemnify and hold the Procuring Entity harmless against and from all damages, losses and expenses (including legal fees and expenses) resulting from any such unnecessary or improper interference.

4.15 Access Route

- 4.15.1 The Contractor shall be deemed to have been satisfied as to the suitability and availability of access routes to the Site at Base Date. The Contractor shall use reasonable efforts to prevent any road or bridge from being damaged by the Contractor's traffic or by the Contractor's Personnel. These efforts shall include the proper use of appropriate vehicles and routes.
- 4.15.2 Except as otherwise stated in these Conditions:
 - a) The Contractor shall (as be tween the Parties) be responsible for any maintenance which may be required for his use of access routes;
 - b) the Contractor shall provide all necessary signs or directions along access routes, and shall obtain any permission which may be required from the relevant authorities for his use of routes, signs and directions;
 - c) the Procuring Entity shall not be responsible for any claims which may arise from the use or otherwise of any access route;
 - d) the Procuring Entity does not guarantee the suitability or a vailability of particular access routes; and
 - e) Costs due to non-suitability or non-availability, for the use required by the Contractor, of access routes shall be borne by the Contractor.

4.16 Transport of Goods

Unless otherwise stated in the Special Conditions:

- a) the Contractor shall give the Architect not less than 21 days' notice of the date on which any Plant or a major item of other Goods will be delivered to the Site;
- b) the Contractor shall be responsible for packing, loading, transporting, receiving, unloading, storing and protecting all Goods and other things required for the Works; and
- c) the Contractor shall indemnify and hold the Procuring Entity harmless against and from all damages, losses and expenses (including legal fees and expenses) resulting from thetransport of Goods and shall negotiate and pay all claims arising from their transport.

4.17 Contractor's Equipment

The Contractor shall be responsible for all Contractor's Equipment. When brought on to the Site, Contractor's Equipment shall be deemed to be exclusively intended for the execution of the Works. The Contractor shall not remove from the Site any major items of Contractor's Equipment without the consent of the Engineer. However, consent shall not be required for vehicles transporting Goods or Contractor's Personnel off Site.

4.18 **Protection of the Environment**

- 4.18.1 The contractor shall comply with the applicable environmental laws, regulations and policies.
- 4.18.2 The Contractor shall take all reasonable steps to protect the environment (both on and off the Site) and to limit damage and nuisance to people and property resulting from pollution, noise and other results of his operations.
- 4.18.3 The Contractors hall ensure that emissions, surfaced is charges and effluent from the Contractor's activities shall not exceed the values stated in the Specification or prescribed by applicable Laws.

4.19 Electricity, Water and Gas

- 4.19.1 The Contractor shall, except as stated below, be responsible for the provision of all power, water and other services he may require for his construction activities and to the extent defined in the Specifications, for the tests.
- 4.192 The Contractor shall be entitled to use for the purposes of the Works such supplies of electricity, water, gas and other services as may be available on the Site and of which details and prices are given in the Specifications. The Contractor shall, at his risk and cost, provide any apparatus necessary for his use of these services and for measuring the quantities consumed.
- 4.19.3 The quantities consumed and the amounts due (at these prices) for such services shall be agreed or determined by the Architect in accordance with Sub-Clause 2.5 [Procuring Entity's Claims] and Sub-Clause 3.5 [Determinations]. The Contractor shall pay these amounts to the Procuring Entity.

4.20 Procuring Entity's Equipment and Free-Issue Materials

- 4.20.1 The Procuring Entity shall make the Procuring Entity's Equipment (if any) available for the use of the Contractor in the execution of the Works in accordance with the details, arrangements and prices stated in the Specification. Unless otherwise stated in the Specification:
 - a) The Procuring Entitys hall be responsible for the Procuring Entity's Equipment, except that
 - b) the Contractor shall be responsible for each item of Procuring Entity's Equipment whilst any of the Contractor's Personnel is operating it, driving it, directing it or in possession or control of it.
- 420.1 The appropriate quantities and the amounts due (at such stated prices) for the use of Procuring Entity's Equipment shall be agreed or determined by the Architect in accordance with Sub-Clause 2.5 [Procuring Entity's Claims] and Sub-Clause3.5 [Determinations]. The Contractor shall pay these amounts to the Procuring Entity.
- 4202 The Procuring Entity shall supply, free of charge, the "free-issue materials" (if any) in accordance with the details stated in the Specification. The Procuring Entity shall, at his risk and cost, provide these materials at the time and place specified in the Contract. The Contractor shall then visually inspect them and shall promptly give notice to the Architect of any shortage, defect or default in these materials. Unless otherwise agreed by both Parties, the Procuring Entity shall immediately rectify the notified shortage, defector default.
- 4203 After this visual inspection, the free-issue materials shall come under the care, custody and control of the Contractor. The Contractor's obligations of inspection, care, custody and control shall not relieve the Procuring Entity of liability for any shortage, defect or default not apparent from a visual inspection.

4.21 **Progress Reports**

- 421.1 Unless otherwise stated in the Special Conditions, monthly progress reports shall be prepared by the Contractor and submitted to the Architect in six copies. The first report shall cover the period up to the end of the first calendar month following the Commencement Date. Reports shall be submitted monthly thereafter, each within 7 days after the last day of the period to which it relates.
- 4212 Reporting shall continue until the Contractor has completed all work which is known to be outstanding at the completion date stated in the Taking-Over Certificate for the Works. Each report shall include:
 - a) charts and detailed descriptions of progress, including each stage of design (if any), Contractor's Documents, procurement, manufacture, delivery to Site, construction, erection and testing; and including these stages for work by each nominated Subcontractor (as defined in Clause 5 [NominatedSubcontractors]),
 - b) photographs showing the status of manufacture and of progress on the Site;
 - c) for the manufacture of each main item of Plant and Materials, the name of the manufacturer, manufacture location, percentage progress, and the actual or expected dates of:
 - i) commencement of manufacture,
 - ii) Contractor's inspections,
 - iii) tests, and

iv) shipment and arrival at the Site;

- d) the details described in Sub-Clause 6.10 [Records of Contractor's Personnel and Equipment];
- e) copies of quality assurance documents, test results and certificates of Materials;
- f) list of notices given under Sub-Clause 2.5 [Procuring Entity's Claims] and notices given under Sub-Clause 20.1 [Contractor's Claims];
- g) safety statistics, including details of any hazardous incidents and activities relating to environmental aspects and public relations; and
- h) comparison so factual and planned progress, with details of any events or circumstances which may jeopardize the completion in accordance with the Contract, and the measures being (or to be) adopted to overcome delays.

4.22 Security of the Site

Unless otherwise stated in the Special Conditions:

- a) The Contractor shall be responsible for keeping unauthorized persons off the Site, and
- b) authorized persons shall be limited to the Contractor's Personnel and the Procuring Entity's Personnel; and to any other personnel notified to the Contractor, by the Procuring Entity or the Engineer, as authorized personnel of the Procuring Entity's other contractors on the Site.

4.23 Contractor's Operations on Site

- 423.1 The Contractor shall confine his operations to the Site, and to any additional areas which may be obtained by the Contractor and agreed by the Architect as additional working areas. The Contractor shall take all necessary precautions to keep Contractor's Equipment and Contractor's Personnel within the Site and these additional areas, and to keep them off adjacentl and.
- 4232 During the execution of the Works, the Contractor shall keep the Site free from all unnecessary obstruction and shall store or dispose of any Contractor's Equipment or surplus materials. The Contractor shall clear away and remove from the Site any wreckage, rubbish and Temporary Works which are no longer required.
- 4233 Upon the issue of a Taking-Over Certificate, the Contractor shall clear away and remove, from that part of the Site and Works to which the Taking-Over Certificate refers, all Contractor's Equipment, surplus material, wreckage, rubbish and Temporary Works. The Contractor shall leave that part of the Site and the Works in a clean and safe condition. However, the Contractor may retain on Site, during the Defects Notification Period, such Goods as are required for the Contractor to fulfil obligations under the Contract.

4.24 Fossils

- 424.1 All fossils, coins, articles of value or antiquity, and structures and other remains or items of geological or archaeological interest found on the Site shall be placed under the care and authority of the Procuring Entity. The Contractor shall take reasonable precautions to prevent Contractor's Personnel or other persons from removing or damaging any of these findings.
- 424.2 The Contractor shall, upon discovery of any such finding, promptly give notice to the Engineer, who shall issue instructions for dealing with it. If the Contractor suffers delay and/or incurs Cost from complying with the instructions, the Contractor shall give a further notice to the Architect and shall be entitled subject to Sub-Clause 20.1 [Contractor's Claims] to:
 - a) an extension of time for any such delay, if completion is or will be delayed, under Sub-Clause 8.4 [Extension of Time for Completion], and
 - b) payment of any such Cost, which shall be included in the Contract Price.
 After receiving this further notice, the Architect shall proceed in accordance with Sub-Clause 3.5
 [Determinations] to agree or determine these matters.

5. NOMINATED SUBCONTRACTORS

5.1 Definition of "nominated Subcontractor"

- In this Contract, "nominated Subcontractor" means a Subcontractor:
- a) Who is nominated by the Procuring Entity, or
- b) Contractor has nominated as a Subcontractor subject to Sub-Clause 5.2 [Objection to Notification].

52 Objection to Nomination

The Contractor shall not be under any obligation to employ a nominated Subcontractor against whom the Contractor raises reasonable objection by notice to the Procuring Entity as soon as practicable, with supporting particulars. An objection shall be deemed reasonable if it arises from (among other things) any of the following matters, unless the Procuring Entity agrees in writing to indemnify the Contractor against and from the consequences of the matter:

- a) there are reasons to believe that the Subcontractor does not have sufficient competence, resources or financial strength;
- b) the nominated Subcontractor does not accept to indemnify the Contractor against and from any negligence or misuse of Goods by the nominated Subcontractor, his agents and employees; or
- c) the nominated Subcontractor does not accept to enter into a subcontract which specifies that, for the subcontracted work (including design, if any), the nominated Subcontractor shall:
 - i) undertake to the Contractor such obligations and liabilities as will enable the Contractor to discharge hisobligations and liabilities under the Contract;
 - ii) indemnify the Contractor against and from all obligations and liabilities arising under or in connection with the Contract and from the consequences of any failure by the Subcontractor to perform these obligations or to fulfil these liabilities, and
 - iii) be paid only if and when the Contractor has received from the Procuring Entity payments for sums due under the Subcontract referred to under Sub-Clause 5.3 [Payment to nominated Subcontractors].

53 Payments to nominated Subcontractors

The Contractor shall pay to the nominated Subcontractor the amounts shown on the nominated Subcontractor's invoices approved by the Contractor which the Architect certifies to be due in accordance with the subcontract. These amounts plus other charges shall be included in the Contract Price in accordance with sub-paragraph (b) of Sub-Clause 13.5 [Provisional Sums], except as stated in Sub-Clause 5.4 [Evidence of Payments].

54 Evidence of Payments

- 54.1 Before issuing a Payment Certificate which includes an amount payable to a nominated Subcontractor, the Architect may request the Contractor to supply reasonable evidence that the nominated Subcontractor has received all amounts due in accordance with previous Payment Certificates, less applicable deductions for retention or otherwise. Unless the Contractor:
 - (a) Submits this reasonable evidence to the Engineer, or
 - (b) i) Satisfies the Architect in writing that the Contractor is reasonably entitled to withhold or refuse to pay these amounts, and
 - ii) Submits to the Architect reasonable evidence that the nominated Subcontractor has been notified of the Contractor's entitlement, then the Procuring Entity may (at his sole discretion) pay, directto the nominated Subcontractor, part or all of such amounts previously certified (less applicable deductions) as are due to the nominated Subcontractor and for which the Contractor has failed to submit the evidence described in sub-paragraphs (a) or (b) above. The Contractor shall then repay, to the Procuring Entity, the amount which the nominated Subcontractor was directly paid by the Procuring Entity.

6 STAFF AND LABOR

6.1 Engagement of Staff and Labor

Except as otherwise stated in the Specification, the Contractor shall make arrangements for the engagement of all staff and labor, local or otherwise, and for their payment, feeding, transport, and, when appropriate, housing. The Contractor is encouraged, to the extent practicable and reasonable, to employ staff and labor with appropriate qualifications and experience from sources within Kenya.

62 Rates of Wages and Conditions of Labor

62.1 The Contractor shall pay rates of wages, and observe conditions of labor, which are not lower than those established for the trade or industry where the work is carried out. If no established rates or conditions are applicable, the Contractor shall pay rates of wages and observe conditions which are not lower than the general level of wages and conditions observed locally by Procuring Entity's whose trade or industry is similar

to that of theContractor.

622 The Contractor shall inform the Contractor's Personnel about their liability to pay personal income taxes in Kenya in respect of such of their salaries, wages, allowances and any benefits as are subject to tax under the Laws of Kenya for the time being in force, and the Contractor shall perform such duties in regard to such deductions there of as may be imposed on him by such Laws.

6.3 Persons in the Service of Procuring Entity

The Contractor shall not recruit, or attempt to recruit, staff and labour from amongst the Procuring Entity's Personnel.

64 Lab or Laws

The Contractor shall comply with all the relevant labour Laws applicable to the Contractor's Personnel, including Laws relating to their employment, employment of children, health, safety, welfare, immigration and emigration, and shall allow them all their legal rights. The Contractor shall require his employees to obey all applicable Laws, including those concerning safety at work.

65 Working Hours

Nowork shall be carried out on the Site on locally recognized days of rest, or outside the normal working hours stated in the **Special Conditions of Contract**, unless:

- a) Otherwise stated in the Contract,
- b) The Architect gives consent, or
- c) The work is unavoidable, or necessary for the protection of life or property or for the safety of the Works, in which case the Contractor shall immediately advise the Engineer, provided that work done outside the normal working hours shall be considered and paid for as overtime.

6.6 Facilities for Staff and Labor

Except as otherwise stated in the Specification, the Contractor shall provide and maintain all necessary accommodation and welfare facilities on site for the Contractor's Personnel. The Contractor shall also provide facilities for the Procuring Entity's Personnel as stated in the Specifications. The Contractor shall not permit any of the Contractor's Personnel to maintain any temporary or permanent living quarters within the structures forming part of the Permanent Works.

6.7 Health and Safety

- 67.1 The Contractor shall at all times take all reasonable precautions to maintain the health and safety of the Contractor's Personnel. In collaboration with loca lhealth authorities, the Contractor shall ensure that medical staff, first aid facilities, sick bay and ambulance service are available at all times at the Site and at any accommodation for Contractor's and Procuring Entity's Personnel, and that suitable arrangements are made for all necessary welfare and hygiene requirements and for the prevention of epidemics.
- 6.7.2 The Contractor shall appoint an accident prevention officer at the Site, responsible for maintaining safety and protection against accidents. This person shall be qualified for this responsibility and shall have the authority to issue instructions and take protective measures to prevent accidents. Throughout the execution of the Works, the Contractor shall provide what ever is required by this person to exercise this responsibility and authority.
- 6.7.3 The Contractor shall send, to the Engineer, details of any accident as soon as practicable after itsoccurrence. The Contractor shall maintain records and make reports concerning health, safety and welfare of persons, and damage to property, as the Architect may reasonably require.
- 67.4 The Contractor shall conduct an awareness programme on HIV and other sexually transmitted diseases via an approved service provider and shall undertake such other measures taken to reduce the risk of the transfer of these diseases between and among the Contractor's Personnel and the local community, to promote early diagnosis and to assist affected individuals.

68 Contractor's Superintendence

68.1 Throughout the execution of the Works, and as long thereafter as is necessary to fulfil the Contractor's obligations, the Contractor shall provide all necessary super intendence to plan, arrange, direct, manage, inspect and test the work.

682 Superintendence shall be given by a sufficient number of persons having adequate knowledge of the language for communications (defined in Sub-Clause 1.4 [Law and Language]) and of the operations to be carried out (including the methods and techniques required, the hazards likely to be encountered and methods of preventing accidents), for the satisfactory and safe execution of the Works.

69 Contractor's Personnel

- 69.1 The Contractor's Personnel shall be appropriately qualified, skilled and experienced in their respective trades or occupations. The Contractors Key personnel shall be named in the Special Conditions of Contract. The Architect may require the Contractor to remove (or cause to be removed) any person employed on the Site or Works, including the Contractor's Representative if applicable, who:
 - a) Persists in any misconduct or lack of care,
 - b) Carries out duties in competently or negligently,
 - c) fails to conform with any provisions of the Contract,
 - d) persists in any conduct which is prejudicial to safety, health, or the protection of the environment, or
 - e) based on reasonable evidence, is determined to have engaged in Fraud and Corruption during the execution of the Works.
- 692 If appropriate, the Contractor shall then appoint (or cause to be appointed) a suitable replacement person.

6.10 Records of Contractor's Personnel and Equipment

The Contractor shall submit, to the Engineer, details showing the number of each class of Contractor's Personnel and of each type of Contractor's Equipment on the Site. Details shall be submitted each calendar month, in a form approved by the Engineer, until the Contractor has completed all work which is known to be outstanding at the completion date stated in the Taking-Over Certificate for the Works.

6.11 Disorderly Conduct

The Contractor shall at all times take all reasonable precautions to prevent any unlawful, riotous or disorderly conduct by or amongst the Contractor's Personnel, and to preserve peace and protection of persons and property on and near the Site.

6.12 Foreign Personnel

- 6.12.1 The Contractor shall not employ foreign personnel unless the contractor demonstrates that there are no Kenyans with the required skills.
- 6.122 The Contractor shall be responsible for the return of any foreign personnel to the place where they were recruited or to their domicile. In the event of the death in Kenya of any of these personnel or members of their families, the Contractor shall similarly be responsible for making the appropriate arrangements for their return or burial.

6.13 Supply of Water

The Contractor shall, having regard to local conditions, provide on the Sitea n adequate supply of drinking and other water for the use of the Contractor's Personnel.

6.14 Measures against Insect and Pest Nuisance

The Contractor shall a tall times take the necessary precautions to protect the Contractor's Personnel employed on the Site from insect and pest nuisance, and to reduce the danger to their health. The Contractor shall comply with all the regulations of the local health authorities, including use of appropriate insecticide.

6.15 Alcoholic Liquor or Drugs

The Contractor shall not, otherwise than in accordance with the Laws of Kenya, onsite, import, sell, give, barter or otherwise dispose of any alcoholic liquor or drugs, or permit or allow importation, sale, gift, barter or disposal there of by Contractor's Personnel.

6.16 Prohibition of Forced or Compulsory Labour

The Contractor shall not employ forced labor, which consists of any work or service, not voluntarily performed, that is exacted from an individual under threat of force or penalty, and includes any kind of

involuntary or compulsory labor, such as indentured labor, bonded labor or similar labor-contracting arrangements.

6.17 Prohibition of Harmful Child Labor

The Contractor shall not employ children in a manner that is economically exploitative, or is likely to be hazardous, or to interfere with, the child's education, or to be harmful to the child's health or physical, mental, spiritual, moral, or social development. Where the relevant labour laws of Kenya have provisions for employment of minors, the Contractor shall follow those laws applicable to the Contractor. Children below the age of 18 years shall not be employed in dangerous work.

6.18 Employment Records of Workers

The Contractor shall keep complete and accurate records of the employment of labour at the Site. The records shall include the names, ages, genders, hours worked and wages paid to all workers. These records shall be summarized on a monthly basis and submitted to the Engineer. These records shall be included in the details to be submitted by the Contractor under Sub-Clause 6.10 [Records of Contractor's Personnel and Equipment].

6.19 Workers' Organizations

The Contractor shall comply with the relevant labor laws that recognize workers' rights to form and to join workers' organizations of their choosing without interference.

620 Non-Discrimination and Equal Opportunity

The Contractor shall base the labour employment on the principle of equal opportunity and fair treatment and shall not discriminate with respect to aspects of the employment relationship, including recruitment and hiring, compensation (including wages and benefits), working conditions and terms of employment, access to training, promotion, termination of employ mentor retirement, and discipline.

7. PLANT, MATERIALS AND WORKMANSHIP

7.1 Manner of Execution

The Contractor shall carry out the manufacture/assemble of plant, the production and manufacture of Materials, and all other execution of the Works:

- a) In the manner (if any) specified in the Contract,
- b) in a proper workman like and careful manner, in accordance with recognized good practice, and
- c) with properly equipped facilities and non-hazardous Materials, except as otherwise specified in the Contract.

7.2 Samples

The Contractor shall submit the following samples of Materials, and relevant information, to the Architect for consent prior to using the Material sin or for the Works:

- a) manufacturer's standard samples of Materials and samples specified in the Contract, all at the Contractor's cost, and
- b) additional samples instructed by the Architect as a Variation.

Each sample shall be labeled as to origin and intended use in the Works.

7.3 Inspection

- 73.1 The Procuring Entity's Personnel shall at all reasonable times:
 - a) Have full access to all parts of the Site and to all places from which natural Materials are being obtained, and
 - b) during production, manufacture and construction (at the Site and elsewhere), be entitled to examine, inspect, measure and test the materials and workmanship, and to check the progress of manufacture of Plant and production and manufacture of Materials.
- 732 The Contractor shall give the Procuring Entity's Personnel full opportunity to carry out these activities,

including providing access, facilities, permissions and safety equipment. No such activity shall relieve the Contractor from any obligation or responsibility.

733 The Contractor shall give notice to the Architect whenever any work is ready and before it is covered up, put out of sight, or packaged for storage or transport. The Architect shall then either carry out the examination, inspection, measurement or testing without unreasonable delay, or promptly give notice to the Contractor that the Architect does not require to do so. If the Contractor fails to give the notice, he shall, if and when required by the Engineer, uncover the work and there after reinstate and make good, all at the Contractor's cost.

7.4 Testing

- 7.4.1 This Sub-Clause shall apply to all tests specified in the Contract.
- 74.2 Except as otherwise specified in the Contract, the Contractor shall provide all apparatus, assistance, documents and other information, electricity, equipment, fuel, consumables, instruments, labor, materials, and suitably qualified and experienced staff, as are necessary to carry out the specified tests efficiently. The Contractor shall agree, with the Engineer, the time and placef ort he specified testing of any Plant, Materials and other parts of the Works.
- 74.3 The Architect may, under Clause 13 [Variations and Adjustments], vary the location or details of specified tests, or instruct the Contractor to carry out additional tests. If these varied or additional tests show that the tested Plant, Materials or workmanship is not in accordance with the Contract, the cost of carrying out this Variation shall be borne by the Contractor, not withstanding other provisions of the Contract.
- 74.4 The Architect shall give the Contractor not less than 24 hours' notice of the Architect intention to attend the tests. If the Architect does not attend at the time and place agreed, the Contractor may proceed with the tests, unless otherwise instructed by the Engineer, and the tests shall then be deemed to have been made in the Architect presence.
- 7.4.5 If the Contractor suffers delay and/ or incurs Cost from complying with these instructions or as a result of a delay for which the Procuring Entity is responsible, the Contractor shall give notice to the Architect and shall be entitled subject to Sub-Clause 20.1 [Contractor's Claims] to:
 - a) an extension of time for any such delay, if completion is or will be delayed, under Sub-Clause 8.4 [Extension of Time for Completion], and
 - b) payment of any such Cost-plus profit, which shall be included in the Contract Price.
- 7.4.6 After receiving this notice, the Architect shall proceed in accordance with Sub-Clause 3.5 [Determinations] to agree or determine these matters.
- 7.4.7 The Contractor shall promptly forward to the Architect duly certified reports of the tests. When thespecified tests have be enpassed, the Architect shall endorse the Contractor's test certificate, or issue a certificate to him, to that effect. If the Architect has not attended the tests, he shall be deemed to have accepted the readings as accurate.

75 Rejection

- 75.1 If, as a result of an examination, inspection, measurement or testing, any Plant, Materials or workmanship is found to be defective or otherwise not in accordance with the Contract, the Architect may reject the Plant, Materials or workmanship by giving notice to the Contractor, with reasons. The Contractor shall then promptly make good the defect and ensure that the rejected item complies with the Contract.
- 752 If the Architect requires this Plant, Materials or workmanship to be retested, the tests shall be repeated under the same terms and conditions. If the rejection and retesting cause the Procuring Entity to incur additional costs, the Contractor shall subject to Sub-Clause 2.5 [Procuring Entity's Claims] pay these costs to the Procuring Entity.

7.6 Remedial Work

- 7.6.1 Not withstanding any previous test or certification, the Architect may instruct the Contractorto:
 - a) Remove from the Site and replace any Plant or Materials which is not in accordance with the Contract,
 - b) remove and re-execute any other work which is not in accordance with the Contract, and
 - c) execute any work which is urgently required for the safety of the Works, whether because of an accident, unforeseen able event or otherwise.

- 7.62 The Contractor shall comply with the instruction within a reasonable time, which shall be the time (if any) specified in the instruction, or immediately if urgency is specified under sub-paragraph (c).
- 7.63 If the Contractor fails to comply with the instruction, the Procuring Entity shall be entitled to employ and pay other persons to carry out the work. Except to the extent that the Contractor would have been entitled to payment for the work, the Contractor shall subject to Sub-Clause 2.5 [Procuring Entity's Claims] pay to the Procuring Entity all costs arising from this failure.
- 7.64 If the contractor repeatedly delivers defective work, the Procuring Entity may consider termination in accordance with Clause 15.

7.7 Ownership of Plant and Materials

Except as otherwise provided in the Contract, each item of Plant and Materials shall become the property of the Procuring Entity at whichever is the earlier of the following times, free from liens and other encumbrances:

- a) When it is in corporated in the Works;
- b) when the Contractor is paid the corresponding value of the Plant and Materials under Sub-Clause 8.10 [Payment for Plant and Materials in Event of Suspension].

7.8 Royalties

Unless otherwise stated in the Specification, the Contractor shall pay all royalties, rents and other payments for:

- a) Natural materials obtained from outside the Site, and
- b) the disposal of material from demolitions and excavations and of other surplus material (whether natural orman-made), except to the extent that disposal are as within the Site are specified in the Contract.

8 COMMENCEMENT, DELAYS AND SUSPENSION

81 Commencement of Works

- 8.1.1 Except as otherwise specified in the Special Conditions of Contract, the Commencement Date shall be the date at which the following precedent condition shave all been fulfilled and the Architect notification recording the agreement of both Parties on such fulfilment and instructing to commence the Work is received by the Contractor:
 - a) Signature of the Contract Agreement by both Parties, and if required, approval of the Contract by relevant authorities of Kenya;
 - b) except if otherwise specified in the Special Conditions of Contract, effective access to and possession of the Site given to the Contractor together with such permission(s) under (a) of Sub-Clause 1.13 [Compliance with Laws] as required for the commencement of the Works.
 - c) Receipt by the Contractor of the Advance Payment under Sub-Clause 14.2 [Advance Payment] provided that the corresponding bank guarantee has been delivered by the Contractor.
- 8.1.2 If the said Architect instruction is not received by the Contractor within 180 days from his receipt of the Letter of Acceptance, the Contractor shall be entitled to terminate the Contract under Sub-Clause1 6.2 [Terminationby Contractor].
- 8.1.3 The Contractor shall commence the execution of the Works as soon as is reasonably practicable after the Commencement Date and shal lthen proceed with the Works with due expedition and without delay.

82 Time for Completion

The Contractor shall complete the whole of the Works, and each Section (if any), within the Time for Completion for the Works or Section (as the case may be), including:

- a) Achieving the passing of the Testson Completion, and
- b) completing all work which is stated in the Contract as being required for the Works or Section to be considered to be completed for the purposes of taking-over under Sub-Clause 10.1 [Taking Over of the Works and Sections].

83 Programme

83.1 The Contractor shall submit a detailed time programme to the Architect within 1 4 days after receiving the

notice under Sub-Clause 8.1 [Commencement of Works]. The Contractor shall also submit a revised programme whenever the previous programme is inconsistent with actual progress or with the Contractor's obligations. Each programme shall include:

- a) The order in which the Contractor intends to carry out the Works, including the anticipated timing of each stage of design (if any), Contractor's Documents, procurement, manufacture of Plant, delivery to Site, construction, erection and testing,
- b) each of these stages for work by each nominated Subcontractor (as defined in Clause 5 [Nominated Subcontractors]),
- c) the sequence and timing of inspections and tests specified in the Contract, and
- d) a supporting report which includes:
 - i) a general description of the methods which the Contractor intends to adopt, and of the major stages, in the execution of the Works, and
 - ii) details showing the Contractor's reasonable estimate of the number of each class of Contractor's Personnel and of each type of Contractor's Equipment, required on the Site for each major stage.
- 8.3.2 Unless the Engineer, within 14 days after receiving a programme, gives notice to the Contractor stating the extent to which it does not comply with the Contract, the Contractor shall proceed in accordance with the programme, subject to his other obligations under the Contract. The Procuring Entity's Personnel shall be entitled to rely upon the programme when planning their activities.
- 8.3.3 The Contractor shall promptly give notice to the Architect of specific probable future events or circumstances which may adversely affect the work, increase the Contract Price or delay the execution of the Works.
- 834 If, at anytime, the Architect gives notice to the Contractor that a programme fails (to the extent stated) to comply with the Contractor to be consistent with actual progress and the Contractor's stated intentions, the Contractor shall submit a revised programme to the Architect in accordance with this Sub-Clause.

8.4 Extension of Time for Completion

- 84.1 The Contractor shall be entitled subject to Sub-Clause 20.1 [Contractor's Claims] to an extension of the Time for Completion if and to the extent that completion for the purposes of Sub-Clause 10.1 [Taking Over of the Works and Sections] is or will be delayed by any of the following causes:
 - a) a Variation (unless an adjustment to the Time for Completion has been agreed under Sub-Clause 13.3 [Variation Procedure]) or other substantial change in the quantity of an item of work included in the Contract,
 - b) a cause of delay giving an entitlement to extension of time under a Sub-Clause of these Conditions,
 - c) exceptionally adverse climatic conditions,
 - d) Unforeseeable shortages in the availability of personnel or Goods caused by epidemic or governmental actions, or
 - e) any delay, impediment or prevention caused by or attributable to the Procuring Entity, the Procuring Entity's Personnel, or the Procuring Entity's other contractors.
- 842 If the Contractor considers itself to be entitled to an extension of the Time for Completion, the Contractor shall give notice to the Architect in accordance with Sub-Clause 20.1 [Contractor's Claims]. When determining each extension of time under Sub-Clause 20.1, the Architect shall review previous determinations and may increase, but shall not decrease, the total extension of time.

8.5 Delays Caused by Authorities

If the following conditions apply, namely:

- a) The Contractor has diligently followed the procedures laid down by the relevant legally constituted public authorities in Kenya,
- b) These authorities delay or disrupt the Contractor's work, and
- c) the delay or disruption was Unforeseeable, then this delay or disruption will be considered as a cause of delay under sub-paragraph (b) of Sub-Clause 8.4 [Extension of Time for Completion].

8.6 Rate of Progress

8.6.1 If, at anytime:

- a) Actual progress is too slow to complete within the Time for Completion, and/or
- b) Progress has fallen (or will fall) behind the current programme under Sub-Clause 8.3 [Programme], other than as a result of a cause listed in Sub-Clause 8.4 [Extension of Time for Completion], then the Architect may instruct the Contractor to submit, under Sub-Clause 8.3 [Programme], a revised programme and supporting report describing the revised methods which the Contractor proposes to adopt in order to expedite progress and complete within the Time for Completion.
- 862 Unless the Architect notifies otherwise, the Contractor shall adopt these revised methods, which mayrequire increases in the working hours and/or in the numbers of Contractor's Personnel and/or Goods, at the risk and cost of the Contractor. If these revised methods cause the Procuring Entity to incur additional costs, the Contractor shall subject to notice under Sub-Clause 2.5 [Procuring Entity's Claims] pay these costs to the Procuring Entity, in addition to delay damages (if any) under Sub-Clause 8.7 below.
- 863 Additional costs of revised methods including acceleration measures, instructed by the Architect to reduce delays resulting from causes listed under Sub-Clause 8.4 [Extension of Time for Completion] shall be paid by the Procuring Entity, without generating, however, any other additional payment benefit to the Contractor.

8.7 Delay Damages

- 87.1 If the Contractor fails to comply with Sub-Clause 8.2 [Time for Completion], the Contractor shall subject to notice under Sub-Clause 2.5 [Procuring Entity's Claims] pay delay damages to the Procuring Entity for this default. These delay damages shall be the sum stated in the **Special Conditions of Contract**, which shall be paid for everyday which shall elapse between the relevant Time for Completion and the date stated in the taking-Over Certificate. However, the total amount due under this Sub-Clause shall not exceed the maximum amount of delay damages (if any) stated in the Special Conditions of Contract.
- 872 These delay damages shall be the only damages due from the Contractor for such default, other than in the event of termination under Sub-Clause 15.2 [Termination by Procuring Entity] prior to completion of the Works. These damages shall not relieve the Contractor from his obligation to complete the Works, or from any other duties, obligations or responsibilities which he may have under the Contract.

8.8 Suspension of Work

- 881 The Architect may at anytime instruct the Contractor to suspend progress of part or all of the Works. During such suspension, the Contractor shall protect, store and secure such part or the Works a gainst any deterioration, loss or damage.
- 882 The Architect may also notify the cause for the suspension. If and to the extent that the cause is notified and is the responsibility of the Contractor, the following Sub-Clauses 8.9, 8.10 and 8.11 shall not apply.

8.9 Consequences of Suspension

- 89.1 If the Contractor suffers delay and/or incurs Cost from complying with the Architect instructions under Sub-Clause 8.8 [Suspension of Work] and/or from resuming the work, the Contractor shall give notice to the Architect and shall be entitled subject to Sub-Clause 20.1 [Contractor's Claims] to:
 - a) an extension of time for any such delay, if completion is or will be delayed, under Sub-Clause 8.4 [Extension of Time for Completion], and
 - b) Payment of any such Cost, which shall be included in the Contract Price.
- 892 After receiving this notice, the Architect shall proceed in accordance with Sub-Clause3.5 [Determinations] to agree or determine these matters.
- 893 The Contractor shall not be entitled to an extension of time for, or to payment of the Cost incurred in, making good the consequences of the Contractor's faulty design, workmanship or materials, or of the Contractor's failure to protect, store or secure in accordance with Sub-Clause 8.8 [Suspension of Work].

8.10 Payment for Plant and Materials in Event of Suspension

The Contractor shall be entitled to payment of the value (as at the date of suspension) of Plant and/ or

Materials which have not been delivered to Site, if:

- a) The work on Plant or delivery of Plant and/ or Materials has been suspended for more than 30 days, and
- b) the Contractor has marked the Plant and/or Materials as the Procuring Entity's property in accordance with the Architect instructions.

8.11 ProlongedSuspension

If the suspension under Sub-Clause 8.8 [Suspension of Work] has continued for more than 84 days, the Contractor may request the Architect permission to proceed. If the Architect does not give permission within 30 days after being requested to do so, the Contractor may, by giving notice to the Engineer, treat the suspension as an omission under Clause 13 [Variations and Adjustments] of the affected part of the Works. If the suspension affects the whole of the Works, the Contractor may give notice of termination under Sub-Clause 16.2 [Termination by Contractor].

8.12 Resumption of Work

After the permission or instruction to proceed is given, the Contractor and the Architect shall jointly examine the Works and the Plant and Materials affected by the suspension. The Contractor shall make good any deterioration or defect in or loss of the Works or Plant or Materials, which has occurred during the suspension after receiving from the Architec tan instruction to this effect under Clause 13 [Variations and Adjustments].

9. TESTS ON COMPLETION

9.1 Contractor's Obligations

- 9.1.1 The Contractor shall carry out the Tests on Completion in accordance with this Clause and Sub-Clause 7.4 [Testing], after providing the documents in accordance with sub-paragraph (d) of Sub-Clause 4.1 [Contractor's General Obligations].
- 9.1.2 The Contractor shall give to the Architect not less than 21 days' notice of the date after which the Contractor will be ready to carry out each of the Tests on Completion. Unless otherwise agreed, Tests on Completion shall be carried out within 14 days after this date, on such day or days as the Architect shall instruct.
- 9.1.3 In considering the results of the Tests on Completion, the Architect shall make allowances for the effect of any use of the Works by the Procuring Entity on the performance or other characteristics of the Works. As soon as the Works, or a Section, have passed any Tests on Completion, the Contractor shall submit a certified report of the results of these Tests to the Engineer.

9.2 Delayed Tests

- 92.1 If the Tests on Completion are being unduly delayed by the Procuring Entity, Sub-Clause 7.4 [Testing] (fifth paragraph) and/ or Sub-Clause 10.3 [Interference with Tests on Completion] shall be applicable.
- 922 If the Tests on Completion are being unduly delayed by the Contractor, the Architect may by notice require the Contractor to carry out the Tests within 21 days after receiving the notice. The Contractor shall carry out the Testson such day or days within that period as the Contractor may fix and of which he shall give notice to the Engineer.
- 923 If the Contractor fails to carryout the Tests on Completion within the period of 21 days, the Procuring Entity's Personnel may proceed with the Test sat the risk and cost of the Contractor. The Tests on Completion shall then be deemed to have been carried out in the presence of the Contractor and the results of the Tests shall be accepted asaccurate.

93 Retesting of related works

If the Works, or a Section, fail to pass the Tests on Completion, Sub-Clause 7.5 [Rejection] shall apply, and the Architect or the Contractor may require the failed Tests, and Tests on Completion on any related work, to be repeated under the same terms and conditions.

9.4 Failure to Pass Tests on Completion

9.4.1 If the Works, or a Section, fail to pass the Tests on Completion repeated under Sub-Clause 9.3 [Retesting], the Architect shall be entitled to:

- a) Order further repetition of Tests on Completion under Sub-Clause 9.3; or
- b) if the failure deprives the Procuring Entity of substantially the whole benefit of the Works or Section, reject the Works or Section (as the case may be), in which event the Procuring Entity shall have the same remedies as are provided in sub-paragraph (c) of Sub-Clause1 1.4 [Failure to Remedy Defects].

10. PROCURING ENTITY'S TAKING OVER

10.1 Taking Over of the Works and Sections

- 10.1.1 Except as stated in Sub-Clause 9.4 [Failure to Pass Tests on Completion], the Works shall be taken over by the Procuring Entity when (i) the Works have been completed in accordance with the Contract, including the matters described in Sub-Clause 8.2 [Time for Completion] and except as allowed in sub-paragraph (a) below, and (ii) a Taking-Over Certificate for the Works has been issued, or is deemed to have been issued in accordance with this Sub-Clause.
- 10.12 The Contractor may apply by notice to the Architect for a Taking-Over Certificate not earlier than 14 days before the Works will, in the Contractor's opinion, be complete and ready for taking over. If the Works are divided into Sections, the Contract or may similarly apply for a Taking-Over Certificate for each Section.
- 10.13 The Architect shall, within 30 days after receiving the Contractor's application:
 - a) Issue the Taking-Over Certificate to the Contract or, stating the date on which the Works or Section were completed in accordance with the Contract, except for any minor out standing work and defects which will not substantially affect the use of the Works or Section for their intended purpose (either until or whilst this work is completed and these defects are remedied); or
 - b) reject the application, giving reasons and specifying the work required to be done by the Contractor to enable the Taking-Over Certificate to be issued. The Contractor shall then complete this work before issuing a further notice undert his Sub-Clause.
- 10.14 If the Architect fails either to issue the Taking-Over Certificate or to reject the Contractor's application within the period of 30 days, and if the Works or Section (as the case may be) are substantially in accordance with the Contract, the Taking-Over Certificate shall be deemed to have been issued on the last day of that period.

10.2 Taking Over of Parts of the Works

- 102.1 The Architect may, at the sole discretion of the Procuring Entity, issue a Taking-Over Certificate for any part of the Permanent Works.
- 1022 The Procuring Entity shall not use any part of the Works (other than as a temporary measure which is either specified in the Contract or agreed by both Parties) unless and until the Architect has issued a Taking-Over Certificate for this part. However, if the Procuring Entity does use any part of the Works before the Taking-Over Certificate is issued:
 - a) The part which is used shall be deemed to have been taken over as from the date on which it is used,
 - b) the Contractor shall cease to be liable for the care of such part as from this date, when responsibility shall pass to the Procuring Entity, and
 - c) if requested by the Contractor, the Architect shall issue a Taking-Over Certificate for this part.
- 1023 After the Architect has issued a Taking-Over Certificate for a part of the Works, the Contractor shall be given the earliest opportunity to take such steps as may be necessary to carry out any outstanding Tests on Completion. The Contractor shall carry out these Tests on Completion as soon as practicable before the expiry date of the relevant Defects Notification Period.
- 1024 If the Contractor incurs Cost as a result of the Procuring Entity taking over and/or using a part of the Works, other than such use as is specified in the Contractor agreed by the Contractor, the Contractor shall (i) give notice to the Architect and (ii) be entitled subject to Sub-Clause 20.1 [Contractor's Claims] to payment of any such accrued costs, which shall be included in the Contract Price. After receiving this notice, the Architect shall proceed in accordance with Sub-Clause 3.5 [Determinations] to agree or determine this accrued cost.
- 1025 If a Taking-Over Certificate has been issued for a part of the Works (other than a Section), the delay damages there after for completion of the remainder of the Works shall be reduced. Similarly, the delay damages for the remainder of the Section (if any) in which this part is included shall also be reduced. For any period of delay after the date stated in this Taking-Over Certificate, the proportional reduction in these delay damages shall be calculated as the proportion which the value of the part so certified bears to the value of the Works or Section (as the case may be) as a whole. The Architect shall proceed in accordance with Sub-Clause 3.5 [Determinations] to agree or determine these proportions. The provisions of this paragraph shall only apply

to the daily rate of delay damages under Sub-Clause 8.7 [Delay Damages] and shall not affect the maximum amount of these damages.

10.3 Interference with Tests on Completion

- 103.1 If the Contractor is prevented, for more than 14 days, from carrying out the Tests on Completion by a cause for which the Procuring Entity is responsible, the Procuring Entity shall be deemed to have taken over the Works or Section (as the case may be) on the date when the Tests on Completion would otherwise have been completed.
- 1032 The Architect shall then issue a Taking-Over Certificate accordingly, and the Contractor shall carry out the Tests on Completion as soon as practicable, before the expiry date of the Defects Notification Period. The Architect shall require the Tests on Completion to be carried out by giving 14 days' notice and in accordance with the relevant provisions of the Contract.
- 1033 If the Contractor suffers delay and/or incurs Cost as a result of this delay in carrying out the Tests on Completion, the Contractor shall give notice to the Architect and shall be entitled subject to Sub-Clause 20.1 [Contractor's Claims] to:
 - a) an extension of time for any such delay, if completion is or will be delayed, under Sub-Clause 8.4 [Extension of Time for Completion], and
 - b) payment of any such accrued costs, which shall be included in the Contract Price.
- 1034 After receiving this notice, the Architect shall proceed in accordance with Sub-Clause 3.5 [Determinations] to agree or determine these matters.

10.4 Surfaces Requiring Reinstatement

Except as otherwise stated in a Taking-Over Certificate, a certificate for a Section or part of the Works shall not be deemed to certify completion of any ground or other surfaces requiring reinstatement.

11. DEFECTS LIABILITY

11.1 Completion of Outstanding Work and Remedying Defects

- 11.1.1 In order that the Works and Contractor's Documents, and each Section, shall be in the condition required by the Contract (fairwear and tear excepted) by the expiry date of the relevant Defects Notification Period or as soon as practicable there after, the Contractor shall:
 - a) complete any work which is outstanding on the date stated in a Taking-Over Certificate, within such reasonable time as is instructed by the Engineer, and
 - b) execute all work required to remedy defects or damage, as may be notified by (or on behalf of) the Procuring Entity on or before the expiry date of the Defects Notification Period for the Works or Section (as the case may be).
- 11.12 If a defect appears or damage occurs, the Contractor shall be notified accordingly by the Engineer.

11.2 Cost of Remedying Defects

- 112.1 All work referred to in sub-paragraph (b) of Sub-Clause 11.1 [Completion of Outstanding Work and Remedying Defects] shall be executed at the risk and cost of the Contractor, if and to the extent that the work is attributable to:
 - a) Any design for which the Contractor is responsible,
 - b) Plant, Materials or workmanship not being in accordance with the Contract, or
 - c) Failure by the Contractor to comply with any other obligation.
- 11.22 If and to the extent that such work is attributable to any other cause, the Contractor shall be notified promptly by (or on behalf of) the Procuring Entity, and Sub-Clause 13.3 [Variation Procedure] shall apply.

11.3 Extension of Defects Notification Period

113.1 The Procuring Entity shall be entitled subject to Sub-Clause 2.5 [Procuring Entity's Claims] to an extension of the Defects Notification Period for the Works or a Section if and to the extent that the Works, Section or a major item of Plant (as the case may be, and after taking over) cannot be used for the purposes for which they

are intended by reason of a defect or by reason of damage attributable to the Contractor. However, a Defects Notification Period shall not be extended by more than two years.

11.32 If delivery and/ or erection of Plant and/ or Materials was suspended under Sub-Clause 8.8 [Suspension of Work] or Sub-Clause 16.1 [Contractor's Entitlement to Suspend Work], the Contractor's obligations under this Clause shall not appl yto any defectsor damage occurring more than two years after the Defects Notification Period for the Plant and/ or Materials would otherwise have expired.

11*A* **Failure to Remedy Defects**

- 114.1 If the Contractor fails to remedy any defect or damage within a reasonable time, a date may be fixed by the Engineer, on or by which the defect or damage is to be remedied. The Contractor shall be given reasonable notice of this date.
- 11.42 If the Contractor fails to remedy the defect or damage by this notified date and this remedial work was to be executed at the cost of the Contractor under Sub-Clause 11.2[Costo f Remedying Defects], the Procuring Entity may (at his option):
 - (a) Carry out the work itself or by others, in a reasonable manner and at the Contractor's cost, but the Contractor shall have no responsibility for this work; and the Contractor shall subject to Sub-Clause
 2.5 [Procuring Entity's Claims] pay to the Procuring Entity the costs reasonably incurred by the Procuring Entity in remedying the defect or damage;
 - (b) Require the Architect to agree or determine a reasonable reduction in the Contract Price in accordance with Sub-Clause 3.5 [Determinations]; or
 - (c) if the defect or damage deprives the Procuring Entity of substantially the whole benefit of the Works or any major part of the Works, terminate the Contractas a whole, or in respect of such major part which cannot be put to the intended use. Without prejudice to any other rights, under the Contractor otherwise, the Procuring Entity shall then be entitled to recover all sums paid for the Works or for such part (as the case may be), plus financing costs and the cost of dismantling the same, clearing the Site and returning Plant and Materials to the Contractor.

115 Removal of Defective Work

If the defector damage cannot be remedied expeditiously on the Site and the Procuring Entity gives consent, the Contractor may remove from the Site for the purposes of repair such items of Plant as are defective or damaged. This consent may require the Contractor to increase the amount of the Performance Security by the full replacement cost of these items, or to provide other appropriate security.

11.6 Further Tests

- 11.6.1 If the work of remedying of any defector damage may affect the performance of the Works, the Architect may require the repetition of any of the tests described in the Contract. The requirement shall be made by notice within 14 days after the defect or damage is remedied.
- 11.62 These tests shall be carried out in accordance with the terms applicable to the previous tests, except that they shall be carried out at the risk and cost of the Party liable, under Sub-Clause 11.2 [Cost of Remedying Defects], for the cost of the remedial work.

11.7 Right of Access

Until the Completion Certificate has been issued, the Contractor shall have such right of access to the Works as is reasonably required in order to comply with this Clause, except as may be inconsistent with the Procuring Entity's reasonable security restrictions.

118 Contractor to Search

The Contractor shall, if required by the Engineer, search for the cause of any defecton parts of the works that have already accepted, under the direction of the Engineer. Unless the defect is to be remedied at the cost of the Contractor under Sub-Clause 11.2 [Cost of Remedying Defects], the Cost of the search plus profit shall be agreed or determined by the Architect in accordance with Sub-Clause 3.5 [Determinations] and shall be included in the Contract Price.

119 Completion Certificate

119.1 Performance of the Contractor's obligations shall not be considered to have been completed until the Architect has issued the Completion Certificate to the Contractor, stating the date on which the Contractor completed

his obligations under the Contract.

- 11.92 The Architect shall issue the Completion Certificate within 30days after the latest of the expiry dates of the Defects Liability Period, or as soon there after as the Contractor has supplied all the Contractor's Documents and completed and tested all the Works, including remedying any defects. A copy of the Completionn Certificate shall be issued to the Procuring Entity.
- 1193 Only the Completion Certificate shall be deemed to constitute acceptance of the Works.

11.10 Unfulfilled Obligations

After the Completion Certificate has been issued, each Party shall remain liable for the fulfilment of any obligation which remains unperformed at that time. For the purposes of determining the nature and extent of unperformed obligations, the Contract shall be deemed to remain in force.

11.11 Clearance of Site

- 11.11.1 Upon receiving the Completion Certificate, the Contractor shall remove any remaining Contractor's Equipment, surplus material, wreckage, rubbish and Temporary Works from the Site.
- 11.112 If all these items have not been removed within 30 days after receipt by the Contractor of the Completion Certificate, the Procuring Entity may sell or otherwise dispose of any remaining items. The Procuring Entity shall be entitled to be paid the costs incurred in connection with, or attributable to, such sale or disposal and restoring the Site.
- 11.113 Any balance of the moneys from the sale shall be paid to the Contractor. If these moneys are less than the Procuring Entity's costs, the Contractor shall pay the outstanding balance to the Procuring Entity.

12. MEASUREMENT AN DEVALUATION

12.1 Works to be Measured

- 12.1.1 The Works shall be measured, and valued for payment, in accordance with this Clause. The Contractorshall show in each application under Sub-Clauses 14.3 [Application for Interim Payment Certificates], 14.10 [Statement on Completion] and 14.11 [Application for Final Payment Certificate] the quantities and other particulars detailing the amounts which he considers to be entitled under the Contract.
- 12.1.2 Whenever the Architect requires any part of the Works to be measured, reasonable notice shall be given to the Contractor's Representative, who shall:
 - a) promptly either attend or send another qualified representative to assist the Architect in making the measurement, and
 - b) supply any particulars requested by the Engineer.
- 12.13 If the Contractor fails to attend or send a representative, the measurement made by the Architect shall be accepted as accurate.
- 12.1.4 Except as otherwise stated in the Contract, wherever any Permanent Works are to be measured from records, these shall be prepared by the Engineer. The Contractor shall, as and when requested, attend to examine and agreet her ecords with the Engineer, and shall sign the same when agreed. If the Contractor does not attend, the records shall be accepted as accurate.
- 12.15 If the Contractor examines and disagrees the records, and/ or does not sign them as agreed, then the Contractor shall give notice to the Architect of the respects in which the records are asserted to be inaccurate. After receiving this notice, the Architect shall review the records and either confirm or vary them and certify the paymentofthe undisputed part. If the Contractor does not so give notice to the Architect within 14 days after being requested to examine the records, they shall be accepted as accurate.

12.2 Method of Measurement

Except as otherwise stated in the Contract:

- a) Measurement shall be made of the net actual quantity of each item of the Permanent Works, and
- b) the method of measurement shall be in accordance with the Bill of Quantities or other applicable Schedules.

123 Evaluation

- 123.1 Except as otherwise stated in the Contract, the Architect shall proceed in accordance with Sub-Clause 3.5 [Determinations] to agree or determine the value of workd one by evaluating each item of work, applying the measurement agreed or determined in accordance with the above Sub-Clauses 12.1 and 12.2 and the appropriate rate or price for the item.
- 1232 For each item of work, the appropriate rate or price for the item shall be the rate or price specified for such item in the Contractor, if there is no such item, specified for similar work.
- 1233 Any item of work included in the Bill of Quantities for which no rate or price was specified shall be considered as included in other rates and prices in the Bill of Quantities and will not be paid for separately.
- 1234 However, for a new item of work, a new rate or price shall be appropriate for such item of work if:
 - a) The work is instructed under Clause13 [Variations and Adjustments],
 - b) no rate or price is specified in the Contract for this item, and
 - c) no specified rate or price is appropriate because the item of work is not of similar character, or is not executed under similar conditions, as any item in the Contract.
- 1235 Each new rate or price shall be derived from any relevant rates or prices in the Contract. If no rates or prices are relevant for the new item of work, it shall be derived from the reasonable Cost of executing such work, prevailing market rates, together with profit, taking account of any other relevant matters.
- 123.6 Until such time as an appropriate rate or price is agreed or determined, the Architect shall determine a provisional rate or price for the purposes of Interim Payment Certificates as soon as the concerned work commences.
- 123.7 Where the contract price is different from the corrected tender price, in order to ensure the contractor is not paid less or more relative to the contract price (*which would be the tender price*), payment valuation certificates and variation orders on omissions and additions valued based on rates in the Bill of Quantities or schedule of rates in the Tender, will be adjusted by a <u>plus or minus</u> percentage. The percentage already worked out during tender evaluation is worked out as follows: (*corrected tender price– tender price)/ tender price X 100*.

12.4 Omissions

Whenever the omission of any work forms part (or all) of a Variation, the value of which has not been agreed, if:

- a) The Contractor will incur (or has incurred) cost which, if the work had not been omitted, wouldhavebeen deemed to be covered by a sum forming part of the Accepted Contract Amount;
- b) The omission of the work will result (or has resulted) in this sum not forming part of the Contract Price; and
- c) this cost is not deemed to be included in the evaluation of any substituted work; then the Contractor shall give notice to the Architect accordingly, with supporting particulars. Upon receiving this notice, the Architect shall proceed in accordance with Sub-Clause 3.5 [Determinations] to agree or determine this cost, which shall be included in the Contract Price.

13. VARIATIONS AND ADJUSTMENTS

13.1 Right to Vary

- 13.1.1 Variations may be initiated by the Architect at any time prior to issuing the Taking-Over Certificate for the Works, either by an instruction or by a request for the Contractor to submit a proposal. No Variation instructed by the Architect under this Clause shall in any way vitiate or in validate the Contract.
- 13.12 The Contractor shall execute and be bound by each Variation, unless the Contractor promptly gives notice to the Architect stating (with supporting particulars) that (i) the Contractor cannot readily obtain the Goods required for the Variation, or (ii) such Variation triggers a substantial change in the sequence or progress of the Works. Upon receiving this notice, the Architect shall cancel, confirm or vary the instruction.

13.1.3 Each Variation may include:

- a) changes to the quantities of any item of work included in the Contract (however, such changes do not necessarily constitute a Variation),
- b) changes to the quality and other characteristics of any item of work,
- c) changes to the levels, positions and/ or dimensions of any part of the Works,

- d) omission of any work unless it is to be carried out by others,
- e) any additional work, Plant, Materials or services necessary for the Permanent Works, including any associated Tests on Completion, boreholes and other testing and exploratory work, or
- f) changes to the sequence or timing of the execution of the Works.
- 13.14 The Contractor shall not make any alteration and/or modification of the Permanent Works, unless and until the Architect instructs after obtaining approval of the Procuring Entity.

132. Variation Order Procedure

- 1321 Prior to any Variation Order under Sub-Clause 13.1.4 the Architect shall notify the Contractor of the nature and form of such variation. As soon as possible after having received such notice, the Contractor shall submit to the Engineer:
 - a) A description of work, if any, to be performed and a programme for its execution, and
 - b) the Contractor's proposals for any necessary modifications to the Programme according to Sub-Clause 8.3 or to any of the Contractor's obligations under the Contract, and
 - c) the Contractor's proposals for adjustment to the Contract Price.

Following the receipt of the Contractor's submission the Architect shall, after due consultation with the Employer and the Contractor, decide as soon as possible whether or not the variation shall be carried out. If the Architect decides that the variation shall be carried out, he shall issue a Variation Order clearly identified as such in accordance with the Contractor's submission or as modified by agreement.

If the Architect and the Contractor are unable to agree the adjustment of the Contract Price, the provisions of Sub-Clause 13.2.2 shall apply.

1322 Disagreement on Adjustment of the Contract Price

If the Contractor and the Architecture unable to agree on the adjustment of the Contract Price, the adjustment shall be determined in accordance with the rates specified in the Bills of Quantities or Schedule of Daywork Prices. If the rates contained in the Bills of Quantities or Dayworks Prices are not directly applicable to the specific work in question, suitable rates shall be established by the Architect reflecting the level of pricing in the Dayworks Prices. Where rates are not contained in the said Prices, the amount shall be such as is in all the circumstances reasonable, reflecting a market price. Due account shall be taken of any over-or underrecovery of overheads by the Contractor in consequence of the variation. The Contractor shall also be entitled to be paid:

- a) The cost of any partial execution of the Work srendered useless by any such variation,
- b) The cost of making necessary alterations to Plant already manufactured or in the course of manufacture or of any work done that has to be altered in consequence of such a variation,
- c) any additional costs incurred by the Contractor by the disruption of the progress of the Works as detailed in the Programme, and
- d) the net effect of the Contractor's financec osts, including interest, caused by the variation.

The Architect shall on this basis determine the rates or prices to enable on-account payment to be included in certificates of payment.

1323 Contractor to Proceed

On receipt of a Variation Order, the Contractor shall forth with proceed to carry out the variation and be bound to these Conditions in so doing as if such variation was stated in the Contract. The work shall not be delayed pending the granting of an extension of the Time for Completion or an adjustment to the Contract Price under Sub-Clause31.3.

133 Value Engineering

13.3.1 TheContractor may, at anytime, submit to the Architect written proposal which (in the Contractor's opinion) will, if adopted, (i) accelerate completion, (ii) reduce the cost to the Procuring Entity of executing, maintaining or operating the Works, (iii) improve the efficiency or value to the Procuring Entity of the completed Works, or

(iv) otherwise be of benefit to the Procuring Entity.

13.3.2 The proposal shall be prepared at the cost of the Contractor and shall include the items listed in Sub-Clause 13.3 [Variation Procedure].

- 1323 If a proposal, which is approved by the Engineer, includes a change in the design of part of the Permanent Works, then unless otherwise agreed by both Parties:
 - a) The Contractor shall design this part,
 - b) sub-paragraphs (a) to (d) of Sub-Clause 4.1 [Contractor's General Obligations] shall apply, and
 - c) if this change results in a reduction in the contract value of this part, the Architect shall proceed in accordance with Sub-Clause 3.5 [Determinations] to agree or determine a fee, which shall be included in the Contract Price. This fee shall behalf (50%) of the difference between the following amounts:
 - such reduction in contract value, resulting from the change, excluding adjustments under Sub-Clause 13.8 [Adjustments for Changes in Legislation] and Sub-Clause 13.8 [Adjustments for Changes in Cost], and
 - ii) the reduction (if any) in the value to the Procuring Entity of the varied works, taking account of any improvement in quality, anticipated life or operational efficiencies.
- 13.3.4 However, if the amount established in item 13.2.3 (c) (i) is less than amount established in item 13.2.3 (c (ii), there shall not be a fee. However, if the if the amount established in item 13.2.3 (c) (i) is more than amount established in item 13.2.3 (c (ii), it shall result in a price variation to the Procuring Entity.

134 Variation Procedure for Value Engineering proposal

- 134.1 If the Architect requests a proposal, prior to instructing a Variation, the Contractor shall respond in writing as soon as practicable, either by giving reasons why he cannot comply (if this is the case) or by submitting:
 - a) A description of the proposed work to be performed and a programme for its execution,
 - b) the Contractor's proposal for any necessary modifications to the programme according to Sub-Clause 8.3 [Programme] and to the Time for Completion, and
 - c) the Contractor's proposal for evaluation of the Variation.
- 1342 The Architect shall, as soon as practicable after receiving such proposal (under Sub-Clause 13.2 [Value Project Engineering] or otherwise), respond with approval, disapproval or comments. The Contractor shall not delay any work whilst a waiting a response.
- 1343 Each instruction to execute a Variation, with any requirements for the recording of Costs, shall be issued by the Architect to the Contractor, who shall acknowledge receipt.
- 1344 Each Variation shall be evaluated in accordance with Clause 12 [Measurement and Evaluation], unless the Architect instructs or approves otherwise in accordance with this Clause.

135 Payment in Applicable Currencies

If the Contract provides for payment of the Contract Price in more than one currency, then whenever an adjustment is agreed, approved or determined as stated above, the amount payable in each of the applicable currencies shall be specified. For this purpose, reference shall be made to the actual or expected currency proportions of the Cost of the varied work, and to the proportions of various currencies specified for payment of the Contract Price.

136 Provisional Sums

- 13.6.1 Each Provisional Sum shall only be used, in whole or inpart, in accordance with the Architect instructions, and the Contract Price shall be adjusted accordingly. The total sum paid to the Contractor shall include onlysuch amounts, for the work, supplies or services to which the Provisional Sum relates, as the Architect shall have instructed. For each Provisional Sum, the Architect May instruct:
 - a) Work to be executed (including Plant, Materialso r services to be supplied) by the Contractor and valued under Sub-Clause 13.3 [Variation Procedure]; and/or
 - b) Plant, Materials or services to be purchased by the Contractor, from a nominated Subcontractor (as defined in Clause 5 [Nominated Subcontractors]) or otherwise; and for which there shall be included in the Contract Price:
 - i) The actual amounts paid (or due to be paid) by the Contractor, and
 - ii) a sum for overhead charges and profit, calculated as a percentage of these actual amounts by applying the relevant percentage rate (if any) stated in the appropriate Schedule. If there is no such rate, the percentage rate stated in **the Special Conditions of Contract** shall be applied.
- 13.62 The Contractor shall, when required by the Engineer, produce quotations, invoices, vouchers and accounts or receipts in substantiation.

137 Dayworks

- 13.7.1 For work of a minor or incidental nature, the Architect may instruct that a Variation shall be executed on a daywork basis. The work shall then be valued in accordance with the Daywork Schedule included in the Contract, and the following procedure shall apply. If a Daywork Schedule is not included in the Contract, this Sub-Clause shall not apply.
- 13.72 Before ordering Goods for the work, the Contractor shall submit quotations to the Engineer. When applying for payment, the Contractor shall submit invoices, vouchers and accounts or receipts for any Goods.
- 13.73 Except for any items for which the Daywork Schedule specifies that payment is not due, the Contractor shall delive reach day to the Architect accurate statements induplicate which shall include the following details of the resources used in executing the previous day's work:
 - a) The names, occupations and time of Contractor's Personnel,
 - b) the identification, type and time of Contractor's Equipment and Temporary Works, and
 - c) the quantities and types of Plant and Materials used.
- 13.7.4 One copy of each statement will, if correct, or when agreed, be signed by the Architect and returned to the Contractor. The Contractor shall then submit priced statements of these resources to the Engineer, prior to their inclusion in the next Statement under Sub-Clause 14.3 [Application for Interim Payment Certificates].

138 Adjustments for Changes in Legislation

- 138.1 The Contract Price shall be adjusted to take account of any increase or decrease in Cost resulting from a change in the Laws of Kenya (including the introduction of new Laws and the repeal or modification of existing Laws) or in the judicial or official governmental interpretation of such Laws, made after the Base Date, which affect the Contractor in the performance of obligations under the Contract.
- 1382 If the Contractor suffers (or will suffer) delay and/or incurs (or will incur) additional Cost as a result of these changes in the Laws or in such interpretations, made after the Base Date, the Contractor shall give notice to the Architect and shall be entitled subject to Sub-Clause 20.1 [Contractor's Claims] to:
 - a) an extension of time for any such delay, if completion is or will be delayed, under Sub-Clause 8.4 [Extension of Time for Completion], and
 - b) payment of any such Cost, which shall be included in the Contract Price.
- 1383 After receiving this notice, the Architect shall proceed in accordance with Sub-Clause 3.5 [Determinations] to agree or determine these matters.
- 13.84 Not withstanding the foregoing, the Contractor shall not be entitled to an extension of time if the relevant delay has already been taken into account in the determination of a previous extension of time and such Cost shall not be separately paid if the same shall already have been taken into account in the indexing of any inputs to the table of adjustment data in accordance with the provisions of Sub-Clause 13.8 [Adjustments for Changes in Cost].

139 Adjustments for Changes in Cost

- 139.1 In this Sub-Clause, "table of adjustment data" means the completed table of adjustment data for local and foreign currencies included in the Schedules. If there is no such table of adjustment data, this Sub-Clause shall not apply.
- 1392 If this Sub-Clause applies, the amounts payable to the Contractor shall be adjusted for rises or falls in the cost of labor, Goods and other inputs to the Works, by the addition or deduction of the amounts determined by the formulae prescribed in this Sub-Clause. To the extent that full compensation for any rise or fall in Costs is not covered by the provisions of this or other Clauses, the Accepted Contract Amount shall be deemed to have included a mounts to cover the contingency of other rises and falls in costs.
- 13.93 The adjustment to be applied to the amount otherwise payable to the Contractor, as valued in accordance with the appropriate Schedule and certified in Payment Certificates, shall be determined from formulae for each of the currencies in which the Contract Price is payable. No adjustment is to be applied to work valued on the basis of Cost or current prices. The formulae shall be of the following general type:

Price Adjustment Formula

Prices shall be adjusted for fluctuations in the cost of inputs only if **provided for in the SCC.** If so provided, the amounts certified in each payment certificate, before deducting for Advance Payment, shall be adjusted by applying the respective price adjustment factor to the payment amounts due in each currency. A separate formula of the type specified below applies:

$\mathbf{P} = \mathbf{A} + \mathbf{B} \mathbf{Im}/\mathbf{Io}$

where:

- **P** is the adjustment factor for the portion of the Contract Price payable.
- A and **B** a recoefficients **specified in the SCC**, representing then on adjustable and adjustable portions, respectively, of the Contract Price payable and
- **I m** is the index prevailing at the end of the month being invoiced and **Io**c is the index prevailing 30 days before Bid opening for inputs payable.
- **NOTE:** The sum of the two coefficients A and B should be 1 (one) in the formula for each currency. Normally, both coefficients shall be the same in the formulae for all currencies, since coefficient A, for the non adjustable portion of the payments, is a very approximate figure (usually 0.15) to take account of fixed cost elements or other nonadjustable components. The sum of the adjustments for each currency are added to the Contract Price.
- 13.9.4 The cost indices or reference prices stated in the table of adjustment data shall be used. If their source is in doubt, itshall be determined by the Engineer. Forth is purpose, reference shall be made to the values of the indices at stated dates (quoted in the fourth and fifth columns respectively of the table) for the purposes of clarification of the source; although these dates (and thus these values) may not correspond to the base cost indices.
- 1395 Incases where the "currency of index" is not the relevant currency of payment, each index shall be converted into the relevant currency of payment at the selling rate, established by the Central Bank of Kenya, of this relevant currency on the above date for which the index is required to be applicable.
- 139.6 Until such time as each current cost index is available, the Architect shall determine a provisional index for the issue of Interim Payment Certificates. When a current cost index is available, the adjustment shall be recalculated accordingly.
- 139.7 If the Contractor fails to complete the Works within the Time for Completion, adjustment of prices there after shall be made using either (i) each index or price applicableo n the date 49 days prior to the expiry of the Time for Completion of the Works, or (ii) the current index or price, whichever is more favorable to the Procuring Entity.
- 1398 The weightings (coefficients) for each of the factors of cost stated in the table(s) of adjustment data shall only be adjusted if they have been rendered unreasonable, unbalanced or in applicable, as a result of Variations.

14. CONTRACT PRICE AND PAYMENT

14.1 The Contract Price

- 14.1.1 Unless otherwise stated in the Special Conditions:
 - a) The value of the payment certificate shall be agreed or determined under Sub-Clause 12.3 [Evaluation] and be subject to adjustments in accordance with the Contract;
 - b) the Contractor shall pay all taxes, duties and fees required to be paid by him under the Contract, and the Contract Price shall not be adjusted for any of these costs except as stated in Sub-Clause 13.7 [Adjustments for Changes in Legislation];
 - c) any quantities which may be set out in the Bill of Quantities or other Schedule are estimated quantities and are not to be taken as the actual and correct quantities:

- i) of the Works which the Contractor is required to execute, or
- ii) for the purposes of Clause12 [Measurement and Evaluation]; and
- d) the Contractor shall submit to the Engineer, within 30 days after the Commencement Date, a proposed breakdown of each lump sum price in the Schedules. The Architect may take account of the break down when preparing Payment Certificates but shall not be bound by it.
- 14.12 Notwithstanding the provisions of subparagraph (b), Contractor's Equipment, including essential spare parts there for, imported by the Contractor for the sole purpose of executing the Contract shall not be exempt from the payment of import duties and taxes upon importation.

14.2 Advance Payment

- **1421** The Procuring Entity shall make an advance payment, as an interest-free loan for mobilization and cashflow support, when the Contractor submits a guarantee in accordance with this Clause. The total advance payment, the number and timing of instalments (if more than one), and the applicable currencies and proportions, shall be as stated in the **Special Conditions of Contract.**
- 1422 Unless and until the Procuring Entity receives this guarantee, or if the total advance payment is not stated in the Special Conditions of Contract, this Sub-Clause shall not apply.
- 1423 The Architect shall deliver to the Procuring Entity and to the Contractor an Interim Payment Certificate for the advance payment or its first instalment after receiving a Statement (under Sub-Clause 14.3 [Application for Interim Payment Certificates]) and after the Procuring Entity receives (i) the Performance Security in accordance with Sub-Clause 4.2 [Performance Security] and (ii) a guarantee in amounts and currencies equal to the a dvance payment. This guarantee shall be issued by a reputable bank or financial institutions elected by the Contractor and shall be in the form annexed to the Special Conditions or in another form approved by the Procuring Entity.
- 14.24 The Contractor shall ensure that the guarantee is valid and enforceable until the advance payment has been repaid, but its amount shall be progressively reduced by the amount repaid by the Contractor as indicated in the Payment Certificates. If the terms of the guarantee specify its expiry date, and the advance payment has not been repaid by the date 30 days prior to the expiry date, the Contractor shall extend the validity of the guarantee until the advance payment has been repaid.
- 14.25 Unless stated otherwise in **the Special Conditions of Contract**, the advance payment shall be repaid through percentage deductions from the interim payments determined by the Architect in accordance with Sub-Clause 14.6 [Issue of Interim Payment Certificates], as follows:
 - a) Deductions shall commence in the next interim Payment Certificate following that in which the total of all certified interim payments (excluding the advance payment and deductions and repayments of retention) exceeds 30 percent (30%) of the Accepted Contract Amount less Provisional Sums; and
 - b) deductions shall be made at the amortization rate stated in the **Special Conditions of Contract** of the amount of each Interim Payment Certificate (excluding the advance payment and deductions for its repayments as well as deductions for retention money) in the currencies and proportions of the advance payment until such time as the advance payment has been repaid; provided that the advance payment shall be completely repaid prior to the time when 90 percent (90%) of the Accepted Contract Amount less Provisional Sums has been certified for payment.
- 1426 If the advance payment has not been repaid prior to the issue of the Taking-Over Certificate for the Works or prior to termination under Clause 15 [Termination by Procuring Entity], Clause 16 [Suspension and Termination by Contractor] or Clause 19 [Force Majeure] (as the ase may be), the whole of the balance then outstanding shall immediately become due and in case of termination under Clause 15 [Termination by Procuring Entity], except for Sub-Clause 14.2.7 [Procuring Entity's Entitlement to Termination for Convenience], payable by the Contractor to the Procuring Entity.

143 Application for Interim Payment Certificates

143.1 The Contractor shall submit a Statement (in number of copies indicated in the **Special Conditions of Contract**) to the Architect after the end of each month, in aform approved by the Engineer, showing in detail

the amounts to which the Contractor considers itself to be entitled, together with supporting documents which shall include there porton the progress during this month in accordance with Sub-Clause4.21 [Progress Reports].

- 1432 The Statement shall include the following items, as applicable, which shall be expressed in the various currencies in which the Contract Price is payable, in the sequence listed:
 - a) the estimated contract value of the Works executed and the Contractor's Documents produced up to the end of the month (including Variations but excluding items described in sub-paragraphs (b) to (g) below);
 - any amounts to be added and deducted for changes in legislation and changes in cost, in accordance with Sub-Clause 13.7 [Adjustments for Changes in Legislation] and Sub-Clause 13.8 [Adjustments for Changes in Cost];
 - c) any amount to be deducted for retention, calculated by applying the percentage of retention stated in **the Special Conditions of Contract** to the total of the above amounts, until the amount so retained by the Procuring Entity reaches the limit of Retention Money (if any) stated **in the Special Conditions of Contract**;
 - d) any amounts to be added for the advance payment and (if more than one instalment) and to be deducted for its repayments in accordance with Sub-Clause 14.2 [Advance Payment];
 - e) any amounts to be added and deducted for Plant and Materials in accordance with Sub-Clause 14.5 [Plant and Materials intended for the Works];
 - f) any other additions or deductions which may have become due under the Contractor otherwise, including those under Clause 20 [Claims, Disputes and Arbitration]; and
 - g) the deduction of amounts certified in all previous Payment Certificates.

14.4 Schedule of Payments

- 144.1 I fthe Contract includes a schedule of payments specifying the instalments in which the Contract Price will be paid, then unless otherwise stated in this schedule:
 - a) The instalments quoted in this schedule of payments shall be the estimated contract values for the purposes of sub-paragraph (a) of Sub-Clause 14.3 [Application for Interim Payment Certificates];
 - b) Sub-Clause 14.5 [Plant and Materials intended for the Works] shall not apply; and
 - c) If these instalments are not defined by reference to the actual progress achieved in executing the Works, and if actual progress is found to be less or more than that on which this schedule of payments was based, then the Architect may proceed in accordance with Sub-Clause 3.5 [Determinations] to agree or determine revised instalments, which shall take account of the extent to which progress is less or more than that on which the instalments were previously based.
- 14.42 If the Contract does not include a schedule of payments, the Contractor shall submit non-binding estimates of the payments which he expects to become due during each quarterly period. The first estimate shall be submitted within 42 days after the Commencement Date. Revised estimates shall be submitted at quarterly intervals, until the Taking-Over Certificate has been issued for the Works.

14.5 Plant and Materials intended for the Works

- 145.1 If this Sub-Clause applies, Interim Payment Certificates shall include, under sub-paragraph (e) of Sub-Clause 14.3, (i) an amount for Plant and Materials which have been sent to the Site for incorporation in the Permanent Works, and (ii) a reduction when the contract value of such Plant and Materials is included as part of the Permanent Works under sub-paragraph (a) of Sub-Clause 14.3 [Application for Interim Payment Certificates].
- 1452 If the lists referred to in sub-paragraphs (b)(i) or (c)(i) below are not included in the Schedules, this Sub-Clause shall not apply.
- 1453 The Architect shall determine and certify each addition if the following conditions a resatisfied:
 - a) The Contractor has:
 - i) kept satisfactory records (including the orders, receipts, Costs and use of Plant and Materials) which are available for inspection, and
 - (ii) submitted statement of the Cost of acquiring and delivering the Plant and Materials to the Site, supported by satisfactory evidence;

and either:

- b) the relevant Plant and Materials:
 - i) are those listed in the Schedules for payment when shipped,
 - ii) have been shipped to Kenya, enroute to the Site, in accordance with the Contract; and
 - iii) are described in a clean shipped bill of lading or other evidence of shipment, which has been submitted to the Architect together with evidence of payment of freight and insurance, any other documents reasonably required, and a bank guarantee in a form and issued by an entity approved by the Procuring Entity in amounts and currencies equal to the amount due under this Sub-Clause: this guarantee may be in a similar form to the form referred to in Sub-Clause14.2 [Advance Payment] and shall be valid until the Plant and Materials are properly stored on Site and protected against loss, damage or deterioration; or
- c) the relevant Plant and Materials:
 - i) are those listed in the Schedules for payment when delivered to the Site, and
 - ii) have been delivered to and are properly stored on the Site, are protected against loss, damage or deterioration and appear to be in accordance with the Contract.
- 1454 The additional amount to be certified shall be the equivalent of eighty percent (80%) of the Architect determination of the cost of the Plant and Materials (including delivery to Site), taking account of the documents mentioned in this Sub-Clause and of the contract value of the Plant and Materials.
- 1455 The currencies for this additional amount shall be the same as those in which payment will become due when the contract value is included under sub-paragraph (a) of Sub-Clause 14.3 [Application for Interim Payment Certificates]. At that time, the Payment Certificate shall include the applicable reduction which shall be equivalent to, and in the same currencies and proportions as, this additional amount for the relevant Plant and Materials.

14.6 Issue of Interim Payment Certificates

- 14.6.1 No amount will be certified or paid until the Procuring Entity has received and approved the Performance Security. Thereafter, the Architect shall, within 30 days after receiving a Statement and supporting documents, deliver to the Procuring Entity and to the Contractor an Interim Payment Certificate which shall state the amount which the Architect fairly determines to be due, with all supporting particulars for any reduction or withholding made by the Architect on the Statemen tif any.
- 14.62 However, prior to issuing the Taking-Over Certificate for the Works, the Architect shall not be bound to issue an Interim Payment Certificate in an amount which would (after retention and other deductions) be less than the minimum amount of Interim Payment Certificates (if any) stated **in the Special Conditions of Contract**. In this event, the Architect shall give notice to the Contractor accordingly.
- 14.63 An Interim Payment Certificate shall not be withheld for any other reason, although:
 - a) if anything supplied or work done by the Contractor is not in accordance with the Contract, the cost of rectification or replacement may be withheld until rectification or replacement has been completed; and/or
 - b) if the Contractor was or is failing to perform any work or obligation in accordance with the Contract, and had been so notified by the Engineer, the value of this work or obligation may be withheld until the work or obligation has been performed.
- 4.6.4 The Architect may in any Payment Certificate make any correction or modification that should properly be made to any previous Payment Certificate. A Payment Certificate shall not be deemed to indicate the Architect acceptance, approval, consent or satisfaction.

14.7 Payment

- 14.7.1 The Procuring Entity shall pay to the Contractor:
 - a) The advance payment shall be paid within 60 days after signing of the contract by both parties or within 60 days after receiving the documents in accordance with Sub-Clause 4.2 [Performance Security] and Sub-Clause 14.2 [Advance Payment], which ever is later;
 - b) The amount certified in each Interim Payment Certificate within 60 days after the Architect Issues Interim Payment Certificate; and
 - c) the amount certified in the Final Payment Certificate within 60 days after the Procuring Entity Issues Interim Payment Certificate; or after determination of any disputed amount shown in the Final Statement

14.7.2 Payment of the amount due in each currency shall be made into the bank account, nominated by the Contractor, in the payment country (forth is currency) specified in the Contract.

14.8 Delayed Payment

- 14.8.1 If the Contractor does not receive payment in accordance with Sub-Clause 14.7 [Payment], the Contractor shall be entitled to receive financing charges (simple interest) monthly on the amount unpaid during the period of delay. This period shall be deemed to commence on the date for payment specified in Sub-Clause 14.7 [Payment], irrespective (in the case of its sub-paragraph (b) of the date on which any Interim Payment Certificate isissued.
- 14.82 These financing charges shall be calculated at the annual rate of three percentage points above the mean rate of the Central Bank in Kenya of the currency of payment, or if not available, the inter bank offered rate, and shall be paid in such currency.
- 14.8.3 The Contractor shall be entitled to this payment without formal notice and certification, and without prejudice to any other right or remedy.

14.9 Payment of Retention Money

- 14.9.1 When the Taking-Over Certificate has been issued for the Works, the first half of the Retention Money shall be certified by the Architect for payment to the Contractor. If a Taking-Over Certificate is issued for a Section or part of the Works, a proportion of the Retention Money shall be certified and paid. This proportion shall behalf (50%) of the proportion calculated by dividing the estimated contract value of the Section or part, by the estimated final Contract Price.
- 14.9.2 Promptly after the latest of the expiry dates of the Defects Liability Periods, the outstanding balance of the Retention Money shall be certified by the Architect for payment to the Contractor. If a Taking-Over Certificate was issued for a Section, a proportion of the second half of the Retention Money shall be certified and paid promptly after the expiry date of the Defects Notification Period for the Section. This proportion shall behalf (50%) of the proportion calculated by dividing the estimated contract value of the Section by the estimated final Contract Price.
- 14.9.3 However, if any work remains to be executed under Clause 11 [Defects Liability], the Architects hall be entitled to withhold certification of the estimated cost of this work until it has been executed.
- 14.9.4 When calculating these proportions, no account shall be taken of any adjustments under Sub-Clause 13.7 [Adjustments for Changes in Legislation] and Sub-Clause 13.8 [Adjustments for Changes in Cost].
- 14.9.5 Unless otherwise stated in the Special Conditions, when the Taking-Over Certificate has been issued for the Works and the first half of the Retention Money has been certified for payment by the Engineer, the Contractor shall be entitled to substitute a Retention Money Security guarantee, in the form annexed to the Special Conditions or in another form approved by the Procuring Entity and issued by a reputable bank or financial institution selected by the Contractor, for the second half of the Retention Money.
- 14.9.6 The Procuring Entity shall return the Retention Money Security guarantee to the Contractor within 14 days after receiving a copy of the Completion Certificate.

14.10 Statement at Completion

- 14.10.1 Within 84 days after receiving the Taking-Over Certificate for the Works, the Contractor shall submit to the Architect three copies of a Statement at completion with supporting documents, in accordance with Sub-Clause 14.3 [Application for Interim Payment Certificates], showing:
 - a) the value of all work done in accordance with the Contract up to the date stated in the Taking-Over Certificate for the Works,
 - b) any further sums which the Contractor considers to be due, and
 - c) an estimate of any other amounts which the Contractor considers will become due to him under the Contract. Estimated amounts shall be shown separately in this Statement at completion.

14.10.2 The Architect shall then certify in accordance with Sub-Clause 14.6 [Issue of Interim Payment Certificates].

14.11 Application for Final Payment Certificate

- 14.11.1 Within 60 days after receiving the Completion Certificate, the Contractor shall submit, to the Engineer, six copies of a draft final statement with supporting documents showing in detail in a form approved by the Engineer:
 - a) The value of all work done in accordance with the Contract, and
 - b) Any further sums which the Contractor considers to be due to him under the Contractor otherwise.
- 14.11.2 If the Architect disagrees with or cannot verify any part of the draft final statement, the Contractor shall submit such further information as the Architect may reasonably require within 30 days from receipt of said draft and shall make such changes in the draft as may be agreed between them. The Contractor shall then prepare and submit to the Architect the final statement as agreed. This agreed statement is referred to in these Conditions as the "Final Statement".
- 14.11.3 However, if, following discussions between the Architect and the Contractor and any changes to the draft final statement which are agreed, it be comes evident that a dispute exists, the Architect shall deliver to the Procuring Entity (with a copy to the Contractor) an Interim Payment Certificate for the agreed parts of the draft final statement. Thereafter, if the dispute is finally resolved under Sub-Clause 20.4 [Obtaining Dispute Board's Decision] or Sub-Clause 20.5 [Amicable Settlement], the Contractor shall then prepare and submit to the Procuring Entity (with a copy to the Engineer) a Final Statement.

14.12 Discharge

When submitting the Final Statement, the Contractor shall submit a discharge which confirms that the total of the Final Statement represents full and final settlement of all moneys due to the Contractor under or in connection with the Contract. This discharge may state that it becomes effective when the Contractor has received the Performance Security and the out standing balance of this total, in which event the discharge shall be effective on such date.

14.13 Issue of Final Payment Certificate

- 14.13.1 Within 30days after receiving the Final Statement and discharge in accordance with Sub-Clause 14.11 [Application for Final Payment Certificate] and Sub-Clause 14.12 [Discharge], the Architect shall deliver, to the Procuring Entity and to the Contractor, the Final Payment Certificate which shall state:
 - a) The amount which he fairly determines is finally due, and
 - b) After giving credit to the Procuring Entity for all amounts previously paid by the Procuring Entity and for all sums to which the Procuring Entity is entitled, the balance (if any) due from the Procuring Entity to the Contractor or from the Contractor to the Procuring Entity, as the case may be.
- 14.13.2 If the Contractor has not applied for a Final Payment Certificate in accordance with Sub-Clause 14.11 [Application for Final Payment Certificate] and Sub-Clause 14.12 [Discharge], the Architect shall request theContractor to do so. If the Contractor fails to submit an application within a period of 30 days, the Architect shall issue the Final Payment Certificate for such amount as he fairly determines to be due.

14.14 Cessation of Procuring Entity's Liability

- 14.14.1 The Procuring Entity shall not be liable to the Contractor for any matter or thing under or in connection with the Contract or execution of the Works, except to the extent that the Contractor shall have included an amount expressly for it:
 - a) in the Final Statement and also,
 - b) (except for matters or things arising after the issue of the Taking-Over Certificate for the Works) in the Statement at completion described in Sub-Clause 14.10 [Statement at Completion].
- 14.14.2 However, this Sub-Clause shall not limit the Procuring Entity's liability under his in demnification obligations, or the Procuring Entity's liability in any case of fraud, deliberate default or reckless misconduct by the Procuring Entity.

The Contract Price shall be paid in the currency or currencies named in the Schedule of Payment Currencies. If more than one currency is so named, payments shall be made as follows:

- a) If the Accepted Contract Amount was expressed in Local Currency only:
 - i) the proportions or amounts of the Local and Foreign Currencies, and the fixed rates of exchange to be used for calculating the payments, shall be as stated in the Schedule of Payment Currencies, except as otherwise agreed by both Parties;
 - ii) payments and deductions under Sub-Clause 13.5 [Provisional Sums] and Sub-Clause 13.7 [Adjustments for Changes in Legislation] shall be made in the applicable currencies and proportions; and
 - iii) otherpayments and deductions under sub-paragraphs (a) to (d) of Sub-Clause 14.3 [Application for Interim Payment Certificates] shall be made in the currencies and proportions specified in subparagraph (a) (i) above;
- b) payment of the damages specified in the Special Conditions of Contract, shall be made in the currencies and proportions specified in the Schedule of Payment Currencies;
- c) other payments to the Procuring Entity by the Contractor shall be made in the currency in which the sum was expended by the Procuring Entity, or in such currency as may be agreed by both Parties;
- d) if any amount payable by the Contractor to the Procuring Entity in a particular currency exceeds the sum payable by the Procuring Entity to the Contractor in that currency, the Procuring Entity may recover the balance of this amount from the sums otherwise payable to the Contractor in other currencies; and
- e) if no rates of exchange are stated in the Schedule of Payment Currencies, they shall be those prevailing on the Base Date and determined by the Central Bank of Kenya.

15. TERMINATION BY PROCURING ENTITY

15.1 Notice to correct any defects or failures

If the Contractor fails to carry out any obligation under the Contract, the Architect may by notice require the Contractor to make good the failure and to remedy it within 30 days.

15.2 Termination by Procuring Entity

- 152.1 The Procuring Entity shall be entitled to terminate the Contract if the Contractor breaches the contract based on following circumstances which shall include but not limited to:
 - a) fails to comply with Sub-Clause 4.2 [Performance Security] or with a notice under Sub-Clause 15.1 [Notice to Correct],
 - b) abandons the Works or otherwise plainly demonstrates the intention not to continue performance of his obligations under the Contract,
 - c) without reasonable excuse fails:
 - i) to proceed with the Works in accordance with Clause 8 [Commencement, Delays and Suspension], or
 - ii) to comply with a notice issued under Sub-Clause 7.5 [Rejection] or Sub-Clause 7.6 [Remedial Work], within 30 days after receiving it,
 - d) subcontracts the major part or whole of the Works or assigns the Contract without the consent of the Procuring Entity,
 - e) becomes bankrupt or insolvent, goes into liquidation, has a receiving or administration order made against him, compounds with his creditors, or carries on business under a receiver, trustee or manager for the benefit of his creditors, or if any act is done or event occurs which (under applicable Laws) has a similar effect to any of theseacts or events, or
 - f) gives or offers to give (directly or indirectly) to any person any bribe, gift, gratuity, commission or other thing of value, as an induce mentor reward:
 - i) for doing or for bearing to do any action in relation to the Contract, or
 - ii) for showing or for bearing to show favor or disfavor to any person in relation to the Contract, or
 - iii) if any of the Contractor's Personnel, agents or Subcontractors gives or offers to give (directly or indirectly) to any person any such induce mentor reward as is described in this sub-paragraph (f). However, lawful inducements and rewards to Contractor's Personnel shall not entitle termination, or
 - g) If the contract or repeatedly fails to remedy delivers defective work,

- h) based on reasonable evidence, has engaged in Fraud and Corruption as defined in paragraph 2.2 of the Appendix B to these General Conditions, incompeting for or in executing the Contract.
- 1522 In any of these events or circumstances, the Procuring Entity may, upon giving 14 days' notice to the Contractor, terminate the Contract and expel the Contractor from the Site. However, in the case of sub-paragraph (e) or (f) or (g) or (h), the Procuring Entity may by notice terminate the Contract immediately.
- 1523 The Procuring Entity's election to terminate the Contract shall not prejudice any other rights of the Procuring Entity, under the Contractor otherwise.
- 1524 The Contractor shall then leave the Site and deliver any required Goods, all Contractor's Documents, and other design documents made by or for him, to the Engineer. However, the Contractor shall use his best efforts to comply immediately with any reasonable instructions included in the notice (i) for the assignment of any subcontract, and (ii) for the protection of life or property or for the safety of the Works.
- 1525 After termination, the Procuring Entity may complete the Works and/ or arrange for any other entities to do so. The Procuring Entity and these entities may then use any Goods, Contractor's Documents and other design documents made by or on behalf of the Contractor.
- 1526 The Procuring Entity shall then give notice that the Contractor's Equipment and Temporary Works will be released to the Contractor at or near the Site. The Contractor shall promptly arrange their removal, at the risk and cost of the Contractor. However, if by this time the Contractor has failed to make a payment due to the Procuring Entity, these items may be sold by the Procuring Entity in order to recover this payment. Any balance of the proceeds shall then be paid to the Contractor.

153 Valuation at Date of Termination

Assoon as practicable after a notice of termination under Sub-Clause 15.2 [Termination by Procuring Entity] has taken effect, the Architect shall proceed in accordance with Sub-Clause 3.5 [Determinations] to agree or determine the value of the Works, Goods and Contractor's Documents, and any other sums due to the Contractor for work executed in accordance with the Contract.

154 Payment after Termination

After a notice of termination under Sub-Clause 15.2 [Termination by Procuring Entity] has taken effect, the Procuring Entity may:

- a) Proceed in accordance with Sub-Clause 2.5 [Procurin Entity's Claims],
- b) withhold further payments to the Contractor until the costs of execution, completion and remedying of any defects, damages for delay in completion (if any), and all other costs incurred by the Procuring Entity, have been established, and/ or
- c) recover from the Contractor any losses and damages incurred by the Procuring Entity and any extra costs of completing the Works, after allowing for any sum due to the Contractor under Sub-Clause 15.3 [Valuation at Date of Termination]. After recovering any such losses, damages and extra costs, the Procuring Entity shall pay any balance to the Contractor.

155 Procuring Entity's Entitlement to Termination for Convenience

The Procuring Entity shall be entitled to terminate the Contract, at any time at the Procuring Entity's convenience, by giving notice of such termination to the Contractor. The termination shall take effect 30 days after the later of the dates on which the Contractor receives this notice or the Procuring Entity returns the Performance Security. The Procuring Entity shall not terminate the Contract under this Sub-Clausein order to execute the Works itself or to arrange for the Works to be executed by another contractor or to avoid a termination of the Contract by the Contractor under Clause 16.2 [Termination by Contractor]. After this termination, the Contractor shall proceed in accordance with Sub-Clause 16.3 [Cessation of Work and Removal of Contractor's Equipment] and shall be paid in accordance with Sub-Clause 16.4 [Payment on Termination].

15.6 Fraud and Corruption

The Contractor shall ensure compliance with the Kenya Government's Anti-Corruption Laws and its prevailing sanctions.

15.7 Corrupt gifts and payments of commission

- 15.7.1 The Contractor shall not;
 - a) Offer or give or agree to give to any person in the service of the Procuring Entity any gift or consideration of any kind as an inducement or reward for doing or for bearing to door for having done or for borne to do any act in relation to the obtaining or execution of this or any other Contract for the Procuring Entity or for showing or for bearing to show favor or disfavor to any person in relation to this or any other contract for the Procuring Entity.
 - b) Enter into this or any other contract with the Procuring Entity in connection with which commission has been paid or agreed to be paid by him or on his behalf or to his knowledge, unless before the Contract is made particulars of any such commission and of the terms and conditions of any agreement for the payment there of have been disclosed in writing to the Procuring Entity.
- 15.72 Any breach of this Condition by the Contractor or by anyone employed by him or acting on his behalf (whether with or without the knowledge of the Contractor) shall be an offence under the provisions of the Public Procurement and Asset Disposal Act (2015) and the Anti-Corruption and Economic Crimes Act (2003) of the Laws of Kenya.

16. SUSPENSION AND TERMINATION BY CONTRACTOR

16.1 Contractor's Entitlement to Suspend Work

- 16.1.1 If the Architect fails to certify in accordance with Sub-Clause 14.6 [Issue of Interim Payment Certificates] or Sub-Clause 14.7 [Payment], or not receiving instructions that would enable the contractor to proceed with the works in accordance with the program, the Contractor may, after giving not less than 30 days' notice to the Procuring Entity, suspend work (or reduce the rate of work) unless and until the Contractor has received the Payment Certificate, reasonable evidence or payment, as the case may beand as described in the notice.
- 16.1.2 The Contractor's action shall not prejudice his entitlements to financing charges under Sub-Clause 14.8 [Delayed Payment] and to termination under Sub-Clause 16.2 [Terminationby Contractor].
- 16.1.3 If the Contractor subsequently receives such Payment Certificate, evidence or payment (as described in the relevant Sub-Clause and in the above notice) before giving a notice of termination, the Contractor shall resume normal working as soon as is reasonably practicable.
- 16.1.4 If the Contractor suffers delay and/ori neurs Cost as a result of suspending work (or reducing the rate of work) in accordance with this Sub-Clause, the Contractor shall give notice to the Architect and shall be entitled subject to Sub-Clause 20.1 [Contractor's Claims] to:
 - a) an extension of time for any such delay, if completion is or will be delayed, under Sub-Clause 8.4 [Extension of Time for Completion], and
 - b) payment of any such Cost-plus profit, which shall be included in the Contract Price.
- **162** After receiving this notice, the Architect shall proceed in accordance with Sub-Clause 3.5 [Determinations] to agree or determine these matters.

163 Termination by Contractor

- 163.1 The Contractor shall be entitled to terminate the Contract if:
 - a) the Architect fails, within 60 days after receiving a Statement and supporting documents, to issue the relevant Payment Certificate,
 - b) the Contractor does not receive the amount due under an Interim Payment Certificate within 90 days after the expiry of the time stated in Sub-Clause1 4.7 [Payment] within which payment is to be made (except for deductions in accordance with Sub-Clause 2.5 [Procuring Entity's Claims]),
 - c) the Procuring Entity substantially fails to perform his obligations under the Contract in such manner as to materially and adversely affect the economic balance of the Contract and/or the ability of the Contractor to perform the Contract,
 - d) a prolonged suspension affects the whole of the Works as described in Sub-Clause 8.11 [Prolonged Suspension], or
 - e) the Procuring Entity becomes bankrupt or insolvent, goes into liquidation, has a receiving or administration order made against him, compounds with his creditors, or carries on business under a receiver, trustee or manager for the benefit of his creditors, or if any act is done or event occurs which (under applicable Laws) has a similar effect to any of these acts or events.

- f) the Contractor does not receive the Architect instruction recording the agreement of both Parties on the fulfilment of the conditions for the Commencement of Works under Sub-Clause 8.1 [Commencement of Works].
- 1632 In any of these events or circumstances, the Contractor may, upon giving 14 days' notice to the Procuring Entity, terminate the Contract. However, in the case of sub-paragraph (f) or (g), the Contractor may by notice terminate the Contract immediately.
- 1633 The Contractor's election to terminate the Contract shall not prejudice any other rights of the Contractor, under the Contractor otherwise.

164 Cessation of Work and Removal of Contractor's Equipment

After a notice of termination under Sub-Clause 15.5 [Procuring Entity's Entitlement to Termination for Convenience], Sub-Clause 16.2 [Termination by Contractor] or Sub-Clause 19.6 [Optional Termination, Payment and Release] has taken effect, the Contractor shall promptly:

- a) cease all further work, except for such work as may have been instructed by the Architect for the protection of life or property or for the safety of the Works,
- b) hand over Contractor's Documents, Plant, Materials and other work, for which the Contractor has received payment, and
- c) remove all other Goods from the Site, except as necessary for safety, and leave the Site.

165 PaymentonTermination

After a notice of termination under Sub-Clause 16.2 [Termination by Contractor] has taken effect, the Procuring Entity shall promptly:

- a) Return the Performance Security to the Contractor,
- b) pay the Contractor in accordance with Sub-Clause 19.6 [Optional Termination, Payment and Release], and
- c) pay to the Contractor the amount of any loss or damage sustained by the Contractor as a result of this termination.

17. RISK AND RESPONSIBILITY

17.1 Indemnities

- 17.1.1 The Contractor shall indemnify and hold harmless the Procuring Entity, the Procuring Entity's Personnel, and their respective agents, against and from all claims, damages, losses and expenses (including legal fees and expenses) in respect of:
 - a) Bodily injury, sickness, disease or death, of any person what so ever arising outo for in the course of or by reason of the Contractor's design (if any), the execution and completion of the Works and the remedying of any defects, unless attributable to any negligence, willful actor breach of the Contract by the Procuring Entity, the Procuring Entity's Personnel, or any of their respective agents, and
 - b) damage to or loss of any property, real or personal (other than the Works), to the extent that such damage or loss arises out of or in the course of or by reason of the Contractor's design (if any), the execution and completion of the Works and the remedying of any defects, unless and to the extent that any such damage or loss is attributable to any negligence, willful act or breach of the Contract by the Procuring Entity, the Procuring Entity's Personnel, their respective agents, or anyone directly or indirectly employed by any of them.
- 17.12 The Procuring Entity shall indemnify and hold harmless the Contractor, the Contractor's Personnel, and their respective agents, against and from all claims, damages, losses and expenses (including legal fees and expenses) in respect of (1) bodily injury, sickness, disease or death, which is attributable to any negligence, willful act or breach of the Contract by the Procuring Entity, the Procuring Entity's Personnel, or any of their respective agents, and (2) the matters for which liability may be excluded from insurance cover, as described in sub-paragraphs (d)(i), (ii) and (iii) of Sub-Clause 18.3 [Insurance Against Injury to Persons and Damage to Property], unless and to the extent that any such damage or loss is attributable to any negligence, willful actor breach of the Contract by the contractor, the contractor's Personnel, their respective agents, or anyone directly or indirectly employed by any of them.

17.2 Contractor's Care of the Works

172.1 The Contractor shall take full responsibility for the care of the Works and Goods from the Commencement

Date until the Taking-Over Certificate is issued (or is deemed to be issued under Sub-Clause 10.1 [Taking Over of the Works and Sections]) for the Works, when responsibility for the care of the Works shall pass to the Procuring Entity. If a Taking-Over Certificate is issued (or is so deemed to be issued) for any Section or part of the Works, responsibility for the care of the Section or part shall then pass to the Procuring Entity.

- 1722 After responsibility has accordingly passed to the Procuring Entity, the Contractor shall take responsibility for the care of any work which is outstanding on the date stated in a Taking-Over Certificate, until this outstanding work has been completed.
- 1723 If any loss or damage happens to the Works, Goods or Contractor's Documents during the period when the Contractorisresponsible for their care, from any cause not listed in Sub-Clause 17.3 [Procuring Entity's Risks], the Contractor shall rectify the loss or damage at the Contractor's risk and cost, so that the Works, Goods and Contractor's Documents conform with the Contract.
- 1724 The Contractor shall be liable for any loss or damage caused by any actions performed by the Contractor after a Taking-Over Certificate has been issued. The Contractor shall also be liable for any loss or damage which occurs after a Taking-Over Certificate has been issued and which arose from a previous event for which the Contractor was liable.

173 Procuring Entity's Risks

The risks referred to in Sub-Clause 17.4 [Consequences of Procuring Entity's Risks] below, in so far as they directly affect the execution of the Works in Kenya, are:

- a) War hostilities (whether war be declared or not),
- b) rebellion, riot, commotion or disorder, terrorism, sabotage by persons other than the Contractor's Personnel,
- c) explosive materials, ionizing gradiation or contamination by radio-activity, except as may be attributable to the Contractor's use of such explosives, radiation or radio-activity,
- d) pressure waves caused by aircraft or other aerial devices traveling at sonic or supersonic speeds,
- e) use or occupation by the Procuring Entity of any part of the Permanent Works, except as may be specified in the Contract,
- f) design of any part of the Works by the Procuring Entity's Personnel or by others for whom the Procuring Entity is responsible, and
- g) any operation of the forces of nature which is Unforeseeable or against which an experienced contractor could not reasonably have been expected to have taken adequate preventive precautions.

17.4 Consequences of Procuring Entity's Risks

- 174.1 If and to the extent that any of the risks listed in Sub-Clause 17.3 above results in loss or damage to the Works, Goods or Contractor's Documents, the Contractor shall promptly give notice to the Architect and shall rectify this loss or damage to the extent required by the Engineer.
- 17.42 If the Contractor suffers delay and/ or incurs Cost from rectifying this loss or damage, the Contractor shall give a further notice to the Architect and shall be entitled subject to Sub-Clause 20.1 [Contractor's Claims] to:
- (a) An extension of time for any such delay, if completion is or will be delayed, under Sub-Clause 8.4 [Extension of TimeforCompletion], and
- (b) paymentofany such Cost, which shall be included in the Contract Price. In the case of sub-paragraphs (e)and (g) of Sub-Clause 17.3 [Procuring Entity's Risks], Accrued Costs shall be payable.
- 1743 After receiving this further notice, the Architect shall proceed in accordance with Sub-Clause 3.5 [Determinations] to agree or determine these matters.

17.5 Intellectual and Industrial Property Rights

- 175.1 In this Sub-Clause, "infringement" shall refer to an infringement (or alleged infringement) of any patent, registered design, copyright, trade mark, trade name, trade secret or other intellectual or industrial property right relating to the Works; and "claim" shall refer to a claim (or proceedings pursuing a claim) alleging an infringement.
- 1752 Whenever a Party does not give notice to the other Party of any claim within 30 days of receiving the claim, the first Party shall be deemed to have waived any right to indemnity under this Sub-Clause.

- 1753 The Procuring Entity shall indemnify and hold the Contractor harmless against and from any claim alleging an infringement which is or was:
 - a) An un avoidable result of the Contractor's compliance with the Contract, or
 - b) A result of any Works be ingused by the Procuring Entity:
 - i) for a purpose other than that indicated by, or reasonably to be inferred from, the Contract, or
 - ii) in conjunction with anything not supplied by the Contractor, unless such use was disclosed to the Contractor prior to the Base Date or is stated in the Contract.
- 1754 The Contractor shall indemnify and hold the Procuring Entity harmless again stand from any other claim which arises out of or in relation to (i) the manufacture, use, sale or import of any Goods, or (ii) any design for which the Contractor is responsible.
- 1755 IfaPartyisentitledtobeindemnified under this Sub-Clause, the indemnifying Party may (at its cost) conduct negotiations for the settlement of the claim, and any litigation or arbitration which may arise from it. The other Party shall, at the request and cost of the indemnifying Party, assist in contesting the claim. This other Party (and its Personnel) shall not make any admission which might be prejudicial to the indemnifying Party, unless the indemnifying Party failed to take over the conduct of any negotiations, litigation or arbitration upon being requested to do so by such other Party.
- 175.6 For operation and maintenance of any plan to requipment installed, the contractor shall grant a non-exclusive and non-transferable license to the Procuring Entity under the patent, utility models ,or other intellectual rights owned by the contractor or a third party from whom the contract or has received the rights to grant sub-licenses and shall also grant to the Procuring Entity a non-exclusive and non-transferable rights (without the rights to sub-license) to use the know how and other technical information disclosed to the contract or under the contract. Nothing contained here-in shall be construed as transferring ownership of any patent, utility model, trademark, design, copy right, know-how or other intellectual rights from the contractor or any other third party to the Procuring Entity.

17.6 Limitation of Liability

- 17.6.1 Neither Party shall be liable to the other Party for loss of use of anyW orks, loss of profit, loss of any contractor for any in director consequential loss or damage which may be suffered by the other Party in connection with the Contract, other than as specifically provided in Sub-Clause 8.7 [Delay Damages]; Sub-Clause 11.2 [Cost of Remedying Defects]; Sub-Clause 15.4 [Payment after Termination]; Sub-Clause 16.4 [Payment on Termination]; Sub-Clause 17.1 [Indemnities]; Sub-Clause 17.4(b) [Consequences of Procuring Entity's Risks] and Sub-Clause 17.5 [Intellectual and Industrial Property Rights].
- 17.62 The total liability of the Contractor to the Procuring Entity, under or in connection with the Contract other than under Sub-Clause 4.19 [Electricity, Water and Gas], Sub-Clause 4.20 [Procuring Entity's Equipment and Free- Issue Materials], Sub-Clause 17.1 [Indemnities] and Sub-Clause 17.5 [Intellectual and Industrial Property Rights], shall not exceed the sum resulting from the application of a multiplier (less or greater than one) to the Accepted Contract Amount, as stated in **the Special Conditions of Contract**, or (if such multiplier or other sum is not so stated) the Accepted Contract Amount.
- 17.63 This Sub-Clause shall not limit liability in any case of fraud, deliberate default or reckless misconduct by the defaulting Party.

17.7 Use of Procuring Entity's Accommodation/Facilities

- 17.7.1 The Contractor shall take full responsibility for the care of the Procuring Entity provided accommodation and facilities, if any, as detailed in the Specification, from the respective dates of hand-over to the Contractor until cessation of occupation (where hand-over or cessation of occupation may take place after the date stated in the Taking-Over Certificate for the Works).
- 17.72 If any loss or damage happens to any of the above items while the Contractor is responsible for their care arising from any cause whatsoever other than those for which the Procuring Entity is liable, the Contractor shall, at his own cost, rectify the loss or damage to the satisfaction of the Engineer.

18. INSURANCE

18.1 General Requirements for Insurances

18.1.1 In this Clause, "insuring Party" means, for each type of insurance, the Party responsible for effecting and maintaining the insurance specified in the relevant Sub-Clause.

- 18.12 Wherever the Contractor is the insuring Party, each insurance shall be effected with insurers and in terms approved by the Procuring Entity. These terms shall be consistent with any terms agreed by both Parties before the date of the Letter of Acceptance. This agreement of terms shall take precedence over the provisions of this Clause.
- 18.1.3 Wherever the Procuring Entity is the insuring Party, each insurance shall be effected with insurers and in terms acceptable to the Contractor. These terms shall be consistent with any terms agreed by both Parties before the date of the Letter of Acceptance. This agreement of terms shall take precedence over the provisions of this Clause.
- 18.14 If a policy is required to indemnify joint insured, the cover shall apply separately to each insured as though a separate policy had been issued for each of the joint insured. If a policy indemnifies additional joint insured, namely in addition to the insured specified in this Clause, (i) the Contractor shall act under the policy on behalf of these additional joint insured except that the Procuring Entity shall act for Procuring Entity's Personnel, (ii) additional joint insured shall not be entitled to receive payments directly from the insurer or to have any other direct dealings with the insurer, and (iii) the insuring Party shall require all additional joint insured to comply with the conditions stipulated in the policy.
- 18.15 Each policy insuring against loss or damage shall provide for payments to be made in the currencies required to rectify the loss or damage. Payments received from insurers shall be used for the rectification of the loss or damage.
- 18.1.6 The relevant insuring Party shall, within the respective periods stated in **the Special Conditions of Contract** (calculated from the Commencement Date), submit to the other Party:
 - a) Evidence that the insurances described in this Clause have been affected, and
 - b) copies of the policies for the insurances described in Sub-Clause 18.2 [Insurance for Works and Contractor's Equipment] and Sub-Clause 18.3 [Insurance against Injury to Persons and Damage to Property].
- 18.1.7 When each premium is paid, the insuring Party shall submit evidence of payment to the other Party. Whenever evidence or policies are submitted, the insuring Party shall also give notice to the Engineer.
- 18.1.8 Each Party shall comply with the conditions stipulated in each of the insurance policies. The insuring Party shall keep the insurers informed of any relevant changes to the execution of the Works and ensure that insurance is maintained in accordance with this Clause.
- 18.19 Neither Party shall make any material alteration to the terms of any insurance without the prior approval of the other Party. If an insurer makes (or at tempts to make) any alteration, the Party first notified by the insurer shall promptly give notice to the other Party.
- 18.1.10 If the insuring Party fails to effect and keep in force any of the insurances it is required to effect and maintain under the Contractor fails to provide satisfactory evidence and copies of policies in accordance with this Sub- Clause, the other Party may (at its option and without prejudice to any other right or remedy) effect insurance for the relevant coverage and pay the premiums due. The insuring Party shall pay the amount of these premiums to the other Party, and the Contract Price shall be adjusted accordingly.
- 18.1.11 Nothing in this Clause limits the obligations, liabilities or responsibilities of the Contractor or the Procuring Entity, under the other terms of the Contractor otherwise. Any amounts not insured or not recovered from the insurers shall be borne by the Contractor and/or the Procuring Entity.
- 18.1.12 Procuring Entity in accordance with these obligations, liabilities r responsibilities. However, if the insuring Party fails to effect and keep in force an insurance which is available and which it is required to effect and maintain under the Contract, and the other Party neither approves the omission nor effects insurance for the coverage relevant to this default, any moneys which should have been recoverable under this insurance shall be paid by the insuring Party.
- 18.1.13 Payments by one Party to the other Party shall be subject to Sub-Clause 2.5 [Procuring Entity's Claims] or Sub-Clause 20.1 [Contractor's Claims], as applicable.
- 18.1.14 The Contractor shall be entitled to place all insurance relating to the Contract (including, but not limited to the insurance referred to Clause 18) with insurers from any eligible source country.

182 Insurance for Works and Contractor's Equipment

- 182.1 The insuring Party shall insure the Works, Plant, Material sand Contractor's Documents for not less than the full reinstatement cost including the costs of demolition, removal of debris and professional fees and profit. This insurance shall be effective from the date by which the evidence is to be submitted under sub-paragraph (a) of Sub-Clause 18.1 [General Requirements for Insurances], until the date of issue of the Taking-Over Certificate for the Works.
- 1822 The insuring Party shall maintain this insurance to provide cover until the date of issue of the Performance Certificate, for loss or damage for which the Contractor is liable arising from a cause occurring prior to the issue of the Taking-Over Certificate, and for loss or damage caused by the Contractor in the course of any other operations (including those under Clause 11 [Defects Liability]).
- 1823 The insuring Party shall insure the Contractor's Equipment for not less than the full replacement value, including delivery to Site. For each item of Contractor's Equipment, the insurance shall be effective while it is being transported to the Site and until it is no longer required as Contractor's Equipment.
- 1824 Unless otherwise stated in the Special Conditions, insurances under this Sub-Clause:
 - a) Shall be effected and maintained by the Contractor as insuring Party,
 - b) shall be in the joint names of the Parties, who shall be jointly entitled to receive payments from the insurers, payments being held or allocated to the Party actually bearing the costs of rectifying the loss or damage,
 - c) shall cover all loss and damage from any cause not listed in Sub-Clause 17.3 [Procuring Entity's Risks],
 - d) shall also cover, to the extent specifically required in the tendering documents of the Contract, loss or damage to a part of the Works which is attributable to the use or occupation by the Procuring Entity of another part of the Works, and loss or damage from the risks listed in sub-paragraphs (c), (g) and (h)of Sub-Clause 17.3 [Procuring Entity's Risks], excluding (in each case) risks which are not insurable at commercially reasonable terms, with deductibles per occurrence of not more than the amount stated **in the Special Conditions** of Contract (if an amount is not so stated, this sub-paragraph (d) shall not apply), and
 - e) may however exclude loss of, damage to, and reinstatement of:
 - i) a part of the Works which is in a defective condition due to a defect in its design, materials or workmanship (but cover shall include any other parts which are lost or damaged as a direct result of this defective condition and not as described in sub-paragraph (ii) below),
 - ii) a part of the Works which is lost or damaged inorder to reinstate any other part of the Works if this other part is in a defective condition due to a defect in its design, materials or workmanship,
 - iii) a part of the Works which has been taken over by the Procuring Entity, except to the extent that the Contractor is liable for the loss or damage, and
 - iv) Goods while they are not in Kenya, subject to Sub-Clause 14.5 [Plant and Materials intended for the Works].
- 1825 If, more than one year after the Base Date, the cover described in sub-paragraph (d) above ceases to be available at commercially reasonable terms, the Contractor shall (as insuring Party) give notice to the Procuring Entity, with supporting particulars. The Procuring Entity shall then (i) be entitled subject to Sub-Clause 2.5 [Procuring Entity's Claims] to payment of an amount equivalent to such commercially reasonable terms asthe Contractor should have expected to have paid for such cover, and (ii) be deemed, unless he obtains the cover at commercially reasonable terms, to have approved the omission under Sub-Clause 18.1 [General Requirements for Insurances].

183 Insurance against Injury to Persons and Damage to Property

- 183.1 The insuring Party shall insure against each Party's liability for any loss, damage, death or bodily injury which may occur to any physical property (except things insured under Sub-Clause 18.2 [Insurance for Works and Contractor's Equipment]) or to any person (except persons insured under Sub-Clause 18.4 [Insurance for Contractor's Personnel]), which may arise out of the Contractor's performance of the Contract and occurring before the issue of the Performance Certificate.
- 1832 This insurance shall be for a limit per occurrence of not less than the amount stated in **the Special Conditions of Contract**, with no limit on the number of occurrences. If an amount is not stated in the **Special Conditions of Contract**, this Sub-Clause shall not apply.
- 1833 Unless otherwise stated in the Special Conditions, the insurances specified in this Sub-Clause:a) Shall be effected and maintained by the Contractor as insuring Party,

- b) shall be in the joint names of the Parties,
- c) shall be extended to cover liability for all loss and damage to the Procuring Entity's property (except things insured under Sub-Clause 18.2) arising out of the Contractor's performance of the Contract, and
- d) may however exclude liability to the extent that it arises from:
 - i) the Procuring Entity's right to have the Permanent Works executed on, over, under, in or
 - ii) through any land, and to occupy this land for the Permanent Works,
 - iii) damage which is an unavoidable result of the Contractor's obligations to execute the
 - iv) Works and remedy any defects, and
 - v) a cause listed in Sub-Clause 17.3 [Procuring Entity's Risks], except to the extent that cover is available at commercially reasonable terms.

184 Insurance for Contractor's Personnel

- 184.1 The Contractor shall effect and maintain insurance against liability for claims, damages, losses and expenses (including legal fees and expenses) arising from injury, sickness, disease or death of any person employed by the Contractor or any other of the Contractor's Personnel.
- 1842 The insurance shall cover the Procuring Entity and the Architect against liability for claims, damages, losses and expenses (including legal fees and expenses) arising from injury, sickness, disease or death of any person employed by the Contractoror any othe rof the Contractor's Personnel, except that this insurance may exclude losses and claims to the extent that they arise from any act or neglect of the Procuring Entity or of the Procuring Entity's Personnel.
- 18.4.3 The insurance shall be maintained in full force and effect during the whole time that these personnel are assisting in the execution of the Works. For a Subcontractor's employees, the insurance may be effected by the Subcontractor, but the Contractor shall be responsible for compliance with this Clause.

19. FORCE MAJEURE

19.1 Definition of Force Majeure

- 19.1.1 In this Clause, "Force Majeure" means an exceptional event or circumstance:
 - a) Which is beyond a Party's control,
 - b) Which such Party could not reasonably have provided against before entering into the Contract,
 - c) which, having arisen, such Party could not reasonably have avoided or over come, and
 - d) which is not substantially attributable to the other Party.
- 19.12 Force Majeure may include, but is not limited to, exceptional events or circumstances of the kind listed below, s olong as conditions (a) to (d) above are satisfied:
 - a) war, hostilities (whether war be declared or not), invasion, act of foreign enemies,
 - b) rebellion, terrorism, sabotage by persons other than the Contractor's Personnel, revolution, insurrection, military or usurped power, or civil war,
 - c) riot, commotion, disorder, strike or lock out by persons other than the Contractor's Personnel,
 - d) munitions of war, explosive materials, ionizing radiation or contamination by radio-activity, except as maybeattributabletotheContractor'suseofsuchmunitions, explosives, radiation or radio-activity, and
 - e) natural catastrophes such as earthquake, hurricane, typhoon or volcanic activity.

192 Notice of Force Majeure

- 192.1 If a Party is or will be prevented from performing its substantial obligations under the Contract by Force Majeure, then it shall give notice to the other Party of the event or circumstances constituting the Force Majeure and shall specify the obligations, the performance of which is or will be prevented. The notice shall be given within 14 days after the Party became aware, or should have become aware, of the relevant event or circumstance constituting Force Majeure.
- 1922 The Party shall, having given notice, be excused performance of its obligations for so long as such Force Majeure prevents it from performing them.
- 1923 Not withstanding any other provision of this Clause, Force Majeure shall not apply to obligations of either Party to make payments to the other Party under the Contract.

193 Duty to Minimize Delay

Each Party shall at all times use all reasonable endeavors to minimize any delay in the performance of the Contract as a result of Force Majeure. A Party shall give notice to the other Party when it ceases to be affected

by the Force Majeure.

194 Consequences of Force Majeure

- 19.4.1 If the Contractor is prevented from performing his substantial obligations under the Contract by Force Majeure of which notice has been given under Sub-Clause 19.2 [Notice of Force Majeure], and suffers delay and/ or incurs Cost by reason of such Force Majeure, the Contractor shall be entitled subject to Sub-Clause 20.1 [Contractor's Claims] to:
 - a) an extension of time for any such delay, if completion is or will be delayed, under Sub-Clause 8.4 [Extension of Time for Completion], and
 - b) if the event or circumstance is of the kind described in sub-paragraphs (i) to (iv) of Sub-Clause 19.1 [Definition of Force Majeure] and, in sub-paragraphs (ii) to (iv), occurs in Kenya, payment of any such Cost, including the costs of rectifying or replacing the Works and/or Goods damaged or destroyed by Force Majeure, to the extent they are not indemnified through the insurance policy referred to in Sub-Clause18.2 [Insurance for Works and Contractor's Equipment].
- 1942 After receiving this notice, the Architect shall proceed in a ccordance with Sub-Clause 3.5 [Determinations] to agree or determine these matters.

195 Force Majeure Affecting Subcontractor

If any Subcontractor is entitled under any contract or agreement relating to the Works to relief from force majeure on terms additional to or broader than those specified in this Clause, such additional or broader force majeure events or circumstances shall not excuse the Contractor's non-performance or entitle him to relief under this Clause.

19.6 Optional Termination, Payment and Release

- 19.6.1 If the execution of substantially all the Works in progress is prevented for a continuous period of 84 days by reason of Force Majeure of which notice has been given under Sub-Clause 19.2 [Notice of Force Majeure], or for multiple periods which total more than 140 days due to the same notified Force Majeure, then either Party may give to the other Party a notice of termination of the Contract. In this event, the termination shall take effect 7 days after the notice is given, and the Contractor shall proceed in accordance with Sub-Clause 16.3 [Cessation of Work and Removal of Contractor's Equipment].
- 19.62 Upon such termination, the Architect shall determine the value of the work done and issue a Payment Certificate which shall include:
 - a) theamountspayableforanyworkcarriedoutforwhichapriceisstatedintheContract;
 - b) the Cost of Plant and Materials ordered for the Works which have been delivered to the Contractor, or of which the Contractor is liable to accept delivery: this Plant and Materials shall become the property of (and be at the risk of) the Procuring Entity when paid for by the Procuring Entity, and the Contractor shall place the same at the Procuring Entity's disposal;
 - c) other Cost or liabilities which in the circumstances were reasonably and necessarily incurred by the Contractor in the expectation of completing the Works;
 - d) the Cost of removal of Temporary Works and Contractor's Equipment from the Site and the return of these items to the Contractor's works in his country (or to any other destination at no greater cost); and
 - e) the Cost of repatriation of the Contractor's staff and lab or employed wholly in connection with the Works at the date of termination.

19.7 Release from Performance

Not withstanding any other provision of this Clause, if any event or circumstance outside the control of the Parties (including, but not limited to, Force Majeure) arises which makes it impossible or unlawful for either or both Parties to fulfil its or their contractual obligations or which, under the law governing the Contract, entitles the Parties to be released from further performance of the Contract, then upon notice by either Party to the other Partyofsucheventorcircumstance:

- a) The Parties shall be discharged from further performance, without prejudice to the rights of either Party in respect of any previous breach of the Contract, and
- b) The sum payable by the Procuring Entity to the Contractor shall be the same as would have been payable under Sub-Clause 19.6 [Optional Termination, Payment and Release] if the Contract had been terminated under Sub-Clause 19.6.

20. SETTLEMENT OF CLAIMS AND DISPUTES

20.1 Contractor's Claims

- 20.1.1 If the Contractor considers itself to be entitled to any extension of the Time for Completion and/or any additional payment, under any Clause of these Conditions or otherwise in connection with the Contract, the Contractor shall give <u>Notice to the Engineer</u>, describing the event or circumstance giving rise to the claim. The notice shall be given as soon as practicable, and not later than 30 days after the Contractor became aware, or should have become aware, of the event or circumstance.
- 20.12 If the Contractor fails to give notice of a claim within such period of 30 days, the Time for Completion shall not be extended, the Contractor shall not be entitled to additional payment, and the Procuring Entity shall be discharged from all liability in connection with the claim. Otherwise, the following provisions of this Sub-Clause shall apply.
- 20.1.3 The Contractor shall also submit any other notices which are required by the Contract, and supporting particulars for the claim, all as relevant to such event or circumstance.
- 20.14 TheContractorshallkeepsuch contemporary records as may be necessary to substantiate any claim, either on the Site or at an other location acceptable to the Engineer. Without admitting the Procuring Entity's liability, the Architect may, after receiving any notice under this Sub-Clause, monitor the record-keeping and/ or instruct the Contractor to keep further contemporary records. The Contractor shall permit the Architect to inspect all these records and shall (if instructed) submit copies to the Engineer.
- 20.15 Within 42days after the Contractor became aware (or should have become aware) of the event or circumstance giving rise to the claim, or within such other period as may be proposed by the Contractor and approved by the Engineer, the Contractor shall send to the Architect fully detailed claim which includes full supporting particulars of the basis of the claim and of the extension of time and/ or additional payment claimed. If the event or circumstance giving rise to the claim has a continuing effect:
 - a) This fully detailed claim shall be considered as interim;
 - b) The Contractor shall send further interim claims at monthly intervals, giving the accumulated delay and/ or amount claimed, and such further particulars as the Architect may reasonably require; and
 - c) The Contractor shall send a final claim within 30 days after the end of the effects resulting from the eventor circumstance, or within such other period as may be proposed by the Contractor and approved by the Engineer.
- 20.1.6 Within 42 days after receiving a Notice of a claim or any further particulars supporting a previous claim, or within such other period as may be proposed by the Architect and approved by the Contractor, the Architect shall respond with approval, or with disapproval and detailed comments. He may also request any necessary further particulars but shall nevertheless give his response on the principles of the claim within the above defined time period.
- 20.1.7 Within the above defined period of 42 days, the Architect shall proceed in accordance with Sub-Clause 3.5 [Determinations] to agree or determine (i) the extension (if any) of the Time for Completion (before or after its expiry) in accordance with Sub-Clause 8.4 [Extension of Time for Completion], and/or (ii) the additional payment (if any) to which the Contractor is entitled under the Contract.
- 20.1.8 Each Payment Certificate shall include such additional payment for any claim as has been reasonably substantiated as due under the relevant provision of the Contract.Unless and until the particulars supplied are sufficient to substantiate the whole of the claim, the Contractor shall only be entitled to payment for such part of the claim as he has been able to substantiate.
- 20.19 If the Architect does not respond within the time frame defined in this Clause, either Party may consider that the claim is rejected by the Architect and any of the Parties may refer the dispute for amicable settlement in accordance with Clause 20.3.
- 20.1.10 The requirements of this Sub-Clause are in addition to those of any other Sub-Clause which may apply to a claim. If the Contractor fails to comply with this or another Sub-Clause in relation to any claim, any extension of time and/ or additional payment shall take account of the extent (if any) to which the failure has prevented or prejudiced proper investigation of the claim, unless the claim is excluded under the second paragraph of this Sub-Clause 20.3.

20.2 Procuring Entity's Claims

- 202.1 If the Procuring Entity considers itself to be entitled to any payment under any Clause of these Conditionsor otherwise in connection with the Contract, and/or to any extension of the Defects Notification Period, the Procuring Entity or the Architect shall give notice and particulars to the Contractor. However, notice is not required for payments due under Sub-Clause 4.19 [Electricity, Water and Gas], under Sub-Clause 4.20 [Procuring Entity's Equipment and Free-Issue Materials], or for other services requested by the Contractor.
- 2022 The notice shall be given as soon as practicable and no longer than 30 days after the Procuring Entity became aware, or should have become aware, of the event or circumstances giving rise to the claim. A notice relating to any extension of the Defects Notification Period shall be given before the expiry of such period.
- 2023 The particulars shall specify the Clause or other basis of the claim and shall include substantiation of the amount and/or extension to which the Procuring Entity considers itself to be entitled in connection with the Contract. The Architect shall then proceed in accordance with Sub-Clause 3.5 [Determinations] to agree or determine (i) the amount (if any) which the Procuring Entity is entitled to be paid by the Contractor, and/ or (ii) the extension (if any) of the Defects Notification Period in accordance with Sub-Clause 11.3 [Extension of Defects Notification Period].
- 2024 This amount may be included as a deduction in the Contract Price and Payment Certificates. The Procuring Entity shall only be entitled to set off against or make any deduction from an amount certified in a Payment Certificate, or to otherwise claim against the Contractor, in accordance with this Sub-Clause.

20.3 Amicable Settlement

Where a notice of a claim has been given, both Parties shall attempt to settle the dispute amicably before the commencement of arbitration. However, unless both Parties agree otherwise, the Party giving a notice of a claim in accordance with Sub-Clause 20.1 above should move to commence arbitrationa fter 60 days from the day on which a notice of a claim was given, even if no attempt at an amicable settlement has been made.

20.4 Matters that may be referred to arbitration

Notwithstanding anything stated herein the following matters may be referred to arbitration before the practical completion of the Works or abandonment of the Works or termination of the Contract by either party:

- a) Whether or not the issue of an instruction by the Architect is empowered by these Conditions.
- b) Whether or not a certificate has been improperly withheld or is not in accordance with these Conditions.
- c) Any dispute arising in respect risks arising from matters referred to in Clause 17.3 and Clause 19.
- e) All other matters shall only be referred to arbitration after the completion or alleged completion of the Works or termination or alleged termination of the Contract, unless the Procuring Entity and the Contractor agree otherwise in writing.

205 Arbitration

- 205.1 Any claim or dispute between the Parties arising out of or in connection with the Contract not settled amicably in accordance with Sub-Clause 20.3 shall be finally settled by arbitration.
- 2052 No arbitration proceedings shall be commenced on any claim or dispute where notice of a claim or dispute has not been given by the applying party within ninety days of the occurrence or discovery of the matter or issue giving rise to the dispute.
- 2053 Not withstanding the issue of a notice as stated above, the arbitration of such a claim or dispute shall not commence unless an attempt has in the first instance been made by the parties to settle such claim or dispute amicably with or without the assistance of third parties. Proof of such attempt shall be required.
- 2054 The Arbitrator shall, without prejudice to the generality of his powers, have powers to direct such measurements, computations, tests or valuations as may in his opinion be desirable in order to determine the rights of the parties and assess and a ward any sums which ought to have been the subject of or included in any certificate.

- 2055 The Arbitrator shall, without prejudice to the generality of his powers, have powers to open up, review and revise any certificate, opinion, decision, requirement or notice and to determine all matters in dispute which shall be submitted to him in the same manner as if no such certificate, opinion, decision require mentor notice had been given.
- 205.6 The arbitrators shall have full power to open up, review and revise any certificate, determination, instruction, opinion or valuation of the Engineer, relevant to the dispute. Nothing shall disqualify representatives of the Parties and the Architect from being called as a witness and giving evidence before the arbitrators on any matter whatsoever relevant to the dispute.
- 205.7 Neither Party shall be limited in the proceedings before the arbitrators to the evidence, or to the reasons for dissatisfaction given in its Notice of Dissatisfaction.
- 205.7 Arbitration may be commenced prior to or after completion of the Works. The obligations of the Parties, and the Architect shall not be altered by reason of any arbitration being conducted during the progress of the Works.
- 2058 Thetermsofthere muneration of each or all the members of Arbitration shall be mutually agreed upon by the Parties when agreeing the terms of appointment. Each Party shall be responsible for paying one-half of this remuneration.

20.6 Arbitration with National Contractors

- 20.6.1 If the Contractis with national contractors, arbitration proceedings will be conducted in accordance with the Arbitration Laws of Kenya. In case of any claim or dispute, such claim or dispute shall be notified in writing by either party to the other with a request to submit it to arbitration and to concur in the appointment of an Arbitrator within thirty days of the notice. The dispute shall be referred to the arbitration and final decision of a person to be agreed between the parties. Failing agreement to concur in the appointment of an Arbitrator, the Arbitrator shall be appointed, on the request of the applying party, by the Chairman or Vice Chairman of any of the following professional institutions;
 - i) Architectural Association of Kenya
 - ii) Institute of Quantity Surveyors of Kenya
 - iii) Association of Consulting Engineers of Kenya
 - iv) Chartered Institute of Arbitrators (Kenya Branch)
 - v) Institution of Engineers of Kenya
- 20.6.2 The institution written to first by the aggrieved party shall take precedence over all other institutions.

20.7 Arbitration with Foreign Contractors

- 20.7.1 Arbitration with foreign contractors shall be conducted in accordance with the arbitration rules of the United Nations Commission on International Trade Law (UNCITRAL); or with proceedings administered by the International Chamber of Commerce (ICC) and conducted under the ICC Rules of Arbitration; by one or more arbitrators appointed in accordance with said arbitration rules.
- 20.7.2 The place of arbitration shall be a location specified in the **SCC**; and the arbitration shall be conducted in the language for communications defined in Sub-Clause1.4 [Law and Language].

20.8 Alternative Arbitration Proceedings

Alternatively, the Parties may refer the matter to the Nairobi Centre for International Arbitration (NCIA) which offers a neutral venue for the conduct of national and international arbitration with commitment to providing institutional support to the arbitral process.

20.9 Failureto Comply with Arbitrator's Decision

- 209.1 The award of such Arbitrator shall be final and binding up on the parties.
- 2092 In the even that a Party fails to comply with a final and binding Arbitrator's decision, then the other Party may, without prejudice to any other rights it may have, refer the matter to a competent court of law.

20.10 Contract operations to continue

Notwithstanding any reference to arbitration herein,

- 1.1.1 the parties shall continue to perform their respective obligations under the Contract unless they otherwise agree; and
- 1.1.2 the Procuring Entity shall pay the Contractor any monies due the Contractor.

Section IX - Special Conditions of Contract

The following Special Conditions shall supplement the GCC. Whenever there is a conflict, the provisions here in shall prevail over those in the GCC.

Conditions	Sub-	Data
	Clause Port A	Contract Data
Procuring Entity's name and	Heading	State Department for Housing and Urban
address	Treading	Development P.O. Box 30119-00100 Nairobi
Name and Reference No. of the	Heading	PROPOSED FUNYULA AHP PROJECT IN
Contract	and 1.1	FUNYULA CONSTITUENCY IN BUSIA
		COUNTY WITH ASSOCIATED
		INFRASTRUCTURE- 880 UNITS Contract No:
Engineers Name and address	Heading	MLPWHUD/ SDHUD/AHP/228/2023-2024 Director Housing
Engineers realice and address	and 3.1.1	<i>P.O. Box</i> 30119-00100 Nairobi
Contractor's Representative's	4.3.1	To be determined before contract signature
name		v
Key Personnel names	16.9.1	To be determined before contract signature
Time for Completion	1.1.	12 months
Defects Notification Period	1.1	14 days
Sections	1.1	If Sections are to be used, refer to Table: Summary of
Electronic transmission customs	1.3	Sections below
Electronic transmission systems Time for the Parties entering into a	1.5	14 days after notification of award subject to
Contract Agreement	1.0	there being no appeals
Commencement Date	8.1.1	14 days after site handing over
Time for access to the Site	2.1.1	Immediately after site handing over
Architect Duties and Authority	3.1.6 (b)	Variations resulting in an increase/decrease of the
2	(ii)	Accepted Contract Amount shall require approval of
		the Procuring Entity.
Performance Security	4.2.1	The performance security will be in the form of a
		Demand Guarantee from the Bank in the amount(s)
		of 10 percent of the Accepted Contract Amount and
		in the same currency (ies) of the Accepted Contract
		Amount.
Normal working hours	6.5	0800 hrs to 1700 hrs
Delay damages for the Works	8.7 & 14.15(b)	0.05 % of the Contract Price per day.
Maximum amount of delay damages	8.7.1	10% of the final Contract Price.
Provisional Sums	13.6. (b)(ii)	2% of the contract amount
Adjustments for Changes in Cost	13.9	Period "n" applicable to the adjustment multiplier
,		"Pn": Exceeding 12 months .
Total advance payment	14.2.1	Upto 20% Percentage of the Accepted Contract
		Amount payable in the currencies and proportions in
		which the Accepted Contract Amount is payable.
		The amount of advance payment shall be secured by
		an equivalent Bank Guarantee from a reputable Bank.
Repayment amortization rate of	14.2.5 (b)	Shall be paid between 30% and 90% of the
advance payment	1	contract.
Percentage of Retention	14.3.2 (c)	10% of the certified amounts
Limit of Retention Money	14.3.2 (c)	5% of the Accepted Contract Amount

Conditions	Sub-	Data
Conditions	Sub- Clause	Data
	Clause	
Plant and Materials		If Sub-Clause 14.5 applies:
	14.5.3(b)(i)	Plant and Materials for payment Free on Board:
		Not applicable
	14.5.3(c)(i)	Plant and Materials for payment when delivered to
		the Site: Not applicable
Minimum Amount of Interim	14.6.2	5 % of the Accepted Contract Amount.
Payment Certificates		-
Publishing source of commercial	14.8	The interest to be paid shall be in accordance with
interest rates for financial charges		prevailing mean commercial lending rate as
in case of delayed payment		determined by the Central Bank of Kenya.
Maximum total liability of the	17.6.2	The product of 1.1 times the Accepted Contract
Contractor to the Procuring Entity		Amount.
Periods for submission of	18.1.6	
insurance:		
a. evidence of insurance.		14 days from contract signature
b. relevant policies		14 days from contract signature
Maximum amount of deductibles	18.2.4 (d)	[Insert maximum amount of deductibles]
for insurance of the Procuring		· · · · · · · · · · · · · · · · · · ·
Entity's risks		
Minimum amount of third-party	18.3.2	[Insert amount of third-party insurance]
insurance	10.5.2	
The place of arbitration	20.7.2	Nairobi Centre for International Arbitration
The place of aronauton	20.7.2	

SECTION X - CONTRACT FORMS

FORM No. 1 - NOTIFICATION OF INTENTION TO AWARD

FORM NO. 2 – REQUEST FOR REVIEW

FORM No. 3-LETTEROF AWARD

FORM No. 4 - CONTRACT AGREEMENT

FORM No. 5 - PERFORMANCE SECURITY [Option 1 - Unconditional Demand Bank Guarantee]

FORM No. 6- PERFORMANCE SECURITY [Option 2– Performance Bond]

FORM No. 7 - ADVANCE PAYMENT SECURITY

FORM No. 8 - RETENTION MONEY SECURITY

FORM No 1: NOTIFICATION OF INTENTION TOAWARD OF CONTRACT

This Notification of Award shall be sent to each Tenderer that submitted a Tender and was not successful. Send this Notification to the Tenderer's Authorized Representative named in the Tender Information Form on the format below.

FORMAT

- 1. For the attention of Tenderer's Authorized Representative
 - *i)* Name: [insert Authorized Representative's name]
 - *ii)* Address: [insert Authorized Representative's Address]
 - *iii)* Telephone: [insert Authorized Representative's telephone/fax numbers]
 - *iv)* Email Address: [insert Authorized Representative's email address]

[IMPORTANT: insert the date that this Notification is transmitted to Tenderers. The Notification must be sent to all Tenderers simultaneously. This means on the same date and as close to the same time as possible.]

2. <u>Date of transmission</u>: [*email*] on [*date*] (local time)

This Notification is sent by (Name and designation)

3. <u>Notification of Award</u>

- *i)* Procuring Entity: [insert the name of the ProcuringEntity]
- *ii)* Project: [insert name ofproject]
- *iii)* Contract title: [insert the name of the contract]
- *iv)* ITT No: [insert ITT reference number from ProcurementPlan]

This Notification of Intention to Award (Notification) notifies you of our decision to award the above contract. The transmission of this Notification begins the Standstill Period. During the Standstill Period, you may:

- 4. Request a debriefing in relation to the evaluation of your tender by submitting a Procurement-related Complaint in relation to the decision to award the contracts.
 - a) The successful tenderers
 - i) Name of successful Tender_____

ii) Address of the successful Tender

- b) The reasons for your tender being unsuccessful are as follows:
- c) OtherTenderers

Names of all Tenderers that submitted a Tender. If the Tender's price was evaluated include the evaluated price as well as the Tender price as read out.

SNo	Name of Tender	Tender Price as read out	Tender's evaluated price (Note a)	One Reason Why Not Evaluated
1				
2				
3				
4				
5				

(Note a) State NE if not evaluated

5. <u>How to request a debriefing</u>

- a) DEADLINE: The dead line to request a debriefing expires at midnight on [*insert date*] (*local time*).
- b) You may request a debriefing in relation to the results of the evaluation of your Tender. If you decide to request a debriefing your written request must be made within three (5) Business Days of receipt of this Notification of Intention to Award.
- c) Provide the contract name, reference number, name of the Tenderer, contact details; and address the request for debriefing as follows:
 - i) Attention: [insert full name of person, if applicable]
 - ii) Title/position: [insert title/position]
 - iii) Agency: [insert name of Procuring Entity]
 - iv) Email address: [insert email address]
- d) If your request for a debriefing is received within the 3 Days deadline, we will provide the debriefing within five (3) Business Days of receip tof your request. If we are unable to provide the debriefing within this period, the Standstill Period shall be extended by five (3) Days after the date that the debriefing is provided. If this happens, we will notify you and confirm the date that the extended Standstill Period will end.
- e) The debriefing may be in writing, by phone, video conference call or in person. We shall promptly advise you in writing how the debriefing will take place and confirm the date and time.
- f) If the deadline to request a debriefing has expired, you may still request a debriefing. In this case, we will provide the debriefing as soon as practicable, and normally no later than fifteen (15) Days from the date of publication of the Contract Award Notice.

6. <u>How to make a complaint</u>

- a) Period: Procurement-related Complaint challenging the decision to award shall be submitted by midnight, [*insert date*] (local time).
- b) Provide the contract name, reference number, name of the Tenderer, contact details; and address the Procurement-related Complaint as follows:
 - i) Attention: [insert full name of person, if applicable]
 - ii) Title/position: [insert title/ position]
 - iii) Agency: [insert name of Procuring Entity]
 - iv) Email address: [insert email address]
- c) At this point in the procurement process, you may submit a Procurement-related Complaint challenging the decision to award the contract. You do not need to have requested, or received, a debriefing before making this complaint. Your complaint must be submitted within the Standstill Period and received by us before the Standstill Period ends.
- d) Further information: For more information refer to the Public Procurement and Disposals Act 2015 and its Regulations a vailable from the Website <u>www.ppra.go.ke</u>.

You should read these documents before preparing and submitting your complaint.

- e) There are four essential requirements:
 - i) You must be an 'interested party'. In this case, that means a Tenderer who submitted a Tender in this tendering process and is the recipient of a Notification of Intention to Award.
 - ii) The complaint can only challenge the decision to award the contract.
 - iii) You must submit the complaint within the period stated above.
 - iv) You must include, in your complaint, all of the information required to support your complaint.

7. Standstill Period

- i) DEADLINE: The Standstill Period is due to end at midnight on [*insert date*] (local time).
- ii) The Standstill Period lasts ten (14) Days after the date of transmission of this Notification of Intention to Award.
- iii) The Standstill Period may be extended as stated in paragraph Section 5(d) above.

If you have any questions regarding this Notification please do not hesitate to contact us. On behalf of the Procuring Entity:

Signature:		
Name:		
Title/position:		
Telephone:		

FORM NO. 2- REQUEST FOR REVIEW

FORM FOR REVIEW (r.203(1))

PUBLIC PROCUREMENT ADMINISTRATIVE REVIEW BOARD

APPLICATION NO.....OF......20.....

BETWEEN

.....APPLICANT

AND

......RESPONDENT (Procuring Entity)

REQUEST FOR REVIEW

I/We	,the above named Applicant(s), of address: Physical addressP. O. Box No
	Email, hereby request the Public Procurement Administrative Review Board to review the whole/part of
the above m	entioned decision on the following grounds, namely:
1.	
2.	
By this mem	orandum, the Applicant requests the Board for an order/orders that:
1.	
2.	
SIGNED	

FOR OFFICIAL USE ONLY Lodged with the Secretary Public Procurement Administrative Review Board on......day of20......

SIGNED

Board Secretary

FORM NO 3: LETTER OF AWARD

letterhead paper of the Procuring Entity]

[date]

To: [name and address of the Contractor]

You are requested to furnish the Performance Security within in accordance with the Conditions of Contract, using, for that purpose, one of the Performance Security Forms included in Section VIII, Contract Forms, of the Tender Document.

Authorized Signature:
Name and Title of Signatory:
Name of Procuring Entity:
Attachment: Contract Agreement:

FORM NO 4: CONTRACT AGREEMENT

THIS AGREEMENT made the day of	 n
of	
Entity"), of the one part, and	(hereinafter
"the Contractor"), of the other part:	

The Procuring Entity and the Contractor agree as follows:

- 1. In this Agreement words and expressions shall have the same meanings as are respectively assigned to them in the Contract documents referred to.
- 2. The following documents shall be deemed to form and be read and construed as part of this Agreement. This Agreement shall prevail over all other Contract documents.
 - a) theNotification of Award
 - b) the Form of Tender
 - c) the addenda Nos____(if any)
 - d) the Special Conditions of Contract
 - e) the General Conditions of Contract;
 - f) the Specifications
 - g) the Drawings; and
 - h) the completed Schedules and any other documents forming part of the contract.
- 3. In consideration of the payments to be made by the Procuring Entity to the Contractor as specified in this Agreement, the Contractor here by covenants with the Procuring Entity to execute the Works and to remedy defects therein in conformity in all respects with the provisions of the Contract.
- 4. The Procuring Entity here by covenants to pay the Contractor in consideration of the execution and completion of the Works and the remedying of defects there in, the Contract Price or such other sum as may become payable under the provisions of the Contract at the times and in the manner prescribed by the Contract.

INWITNESS where of the parties here to have caused this Agreement to be executed in accordance with the Laws of Kenya on the day, month and year specified above.

Signeda nd sealed by_____(for the Procuring Entity)

Signed and sealed by ______(for the Contractor).

FORM NO. 5 - PERFORMANCE SECURITY

[Option 1 - Unconditional Demand Bank Guarantee]

[Guarantor letterhead]

Beneficiary: [insert name and Address of Procuring Entity]
Date: _____[Insert date of issue]

Guarantor: [Insert name and address of place of issue, unless indicated in the letterhead]

 1. We have been informedthat _______(hereinafter called "the Contractor") has entered into Contract No. _______dated ______with (name of Procuring Entity) _______(the Procuring Entity as the Beneficiary), for the execution of _______(hereinafter called "the Contract").

2. Furthermore, we understand that, according to the conditions of the Contract, a performance guarantee is required.

- 3. Atthe request of the Contractor, we as Guarantor, here by irrevocably undertake to pay the Beneficiary any sum or sums not exceeding in total an amount of ______(*in words*),¹ such sum being payable in the types and proportions of currencies in which the Contract Price is payable, upon receipt by us of the Beneficiary's complying demand supported by the Beneficiary's statement, whether in the demand it self or in a separate signed document accompanying or identifying the demand, stating that the Applicant is in breach of its obligation(s) under the Contract, without the Beneficiary needing to prove or to show grounds for your demand or the sum specified therein.
- 4. This guarantee shall expire, no later than the.....Day of......2, and any demand for payment under it must be received by us at the office indicated above on or before that date.
- 5. The Guarantor agrees to a one-time extension of this guarantee for a period not to exceed [six months] [one year], inresponse tot he Beneficiary's written request for such extension, such request to be presented to the Guarantor before the expiry of the guarantee."

[Name of Authorized Official, signature(s) and seals/stamps]

Note: All italicized text (including footnotes) is for use in preparing this form and shall be deleted from the final product.

¹The Guarantor shall insert an amount representing the percentage of the Accepted Contract Amount specified in the Letter of Acceptance, less provisional sums, if any, and denominated either in the currency of the Contract or a freely convertible currency acceptable to the Beneficiary.

²Insert the date twenty-eight days after the expected completion date as described in GC Clause 11.9. The Procuring Entity should note that in the event of an extension of this date for completion of the Contract, the Procuring Entity would need to request an extension of this guarantee from the Guarantor. Such request must be in writing and must be made prior to the expiration date established in the guarantee.

FORM No. 6- PERFORMANCE SECURITY

[Option 2– Performance Bond]

[*Note:* Procuring Entities a readvised to use Performance Security – Unconditiona lDemand Bank Guarantee in stead of Performance Bond due to difficulties involved in calling Bond holder to action]

[Guarantor letterhead or SWIFT identifier code]

Beneficiary: [insertnameandAddressofProcuringEntity]

Date: _____[Insert date of issue]

PERFORMANCE BONDNo.:

Guarantor: [Insert name and address of place of issue, unless indicated in the letterhead]

- 1. By this Bond______ as Principal (hereinafter called "the Contractor") and ______] as Surety (hereinafter called "the Surety"), are held and firmly bound unto_] as Obligee (hereinafter called "the Procuring Entity") in the amount of ______ for the payment of which sum well and truly to be made in the types and proportions of currencies in which the Contract Price is payable, the Contractor and the Surety bind themselves, their heirs, executors, administrators, successors and assigns, jointly and severally, firmly by these presents.
- 2. WHEREAS the Contractor has entered into a written Agreement with the Procuring Entity dated the _____day of ______, 20_____, for ______ in accordance with the documents, plans, specifications, and amendments there to, which to the extent here in provided for, are by reference made part here of and are here in after referred to as the Contract.
- 3. NOW, THEREFORE, the Condition of this Obligation is such that, if the Contractor shall promptly and faithfully perform the said Contract (including any amendments thereto), then this obligation shall be null and void; otherwise, it shall remain in full force and effect. Whenever the Contractor shall be, and declared by the Procuring Entity to be, in default under the Contract, the Procuring Entity having performed the Procuring Entity's obligations there under, the Surety may promptly remedy the default, or shall promptly:
 - a) Complete the Contract in accordance with its terms and conditions; or
 - b) Obtain a tender or tenders from qualified tenderers for submission to the Procuring Entity for completing the Contract in accordance with its terms and conditions, and upon determination by the Procuring Entity and the Surety of the lowest responsive Tenderers, arrange for a Contract between such Tenderer, and Procuring Entity and make a vailable as work progresses (even though there should be a default or a succession of defaults under the Contract or Contracts of completion arranged under this paragraph) sufficient funds to pay the cost of completion less the Balance of the Contract Price; but not exceeding, including other costs and damages for which the Surety may be liable hereunder, the amount set forth in the first paragraph hereof. The term "Balance of the Contract Price," as used in this paragraph, shall mean the total amount payable by Procuring Entity to Contractor under the Contract, less the amount properly paid by Procuring Entity to Contractor; or
 - c) Pay the Procuring Entity the amount required by Procuring Entity to complete the Contract in accordance with its terms and conditions upto a total not exceeding the amount of this Bond.
- 4. The Surety shall not be liable for a greater sum than the specified penalty of this Bond.
- 5. Any suit under this Bond must be instituted before the expiration of one year from the date of the issuing of the Taking-Over Certificate. No right of action shall accrue on this Bond to or for the use of any person or corporation other than the Procuring Entity named here in or the heirs, executors, administrators, successors, and assigns of the Procuring Entity.

SIGNED ON	on behalf of		
By	in the capacity of		
Inthepresenceof			
SIGNED ON	on behalf of		
Ву	in the capacity of		
Inthepresence of			

FORM NO. 7 - ADVANCE PAYMENT SECURITY

[Demand Bank Guarantee]

[Guarantor letterhead]

Beneficiary:_____[Insert name and Address of ProcuringEntity]

Date:_____[Insert date of issue]

ADVANCE PAYMENT GUARANTEE No.: [Insert guarantee reference number]

Guarantor: [Insert name and address of place of issue, unless indicated in the letterhead]

- 1. We have been informed that ______(hereinafter called "the Contractor") has entered into Contract No. _______ dated ______ with the Beneficiary, for the execution of _______ (hereinafter called" the Contract").
- 3. At the request of the Contractor, we as Guarantor, here by irrevocably undertake to pay the Beneficiary any sum or sums not exceeding in total an amount of ______(in words ______)^t upon receipt by us of the Beneficiary's complying demand supported by the Beneficiary's statement, whether in the demand itself or in a separate signed document accompanying or identifying the demand, stating either that the Applicant:
 - a) Has used the advance payment for purposes other than the costs of mobilization in respect of the Works; or
 - b) Has failed to repay the advance payment in accordance with the Contract conditions, specifying the amount which the Applicant has failed to repay.
- 5. The maximum amount of this guarantee shall be progressively reduced by the amount of the advance payment repaid by the Contractor as specified in copies of interim statements or payment certificates which shall be presented to us. This guarantee shall expire, at the latest, upon our receipt of a copy of the interim payment certificate indicating that ninety (90) percent of the Accepted Contract Amount, less provisional sums, has been certified for payment, oronthe ______ dayof _____, 2____, whichever is earlier. Consequently, any demand for payment under this guarantee must be received by us at this office on or before that date.
- 6. The Guarantor agrees to a one-time extension of this guarantee for a period not to exceed [six months] [one year], in response to the Beneficiary's written request for such extension, such request to be presented to the Guarantor before the expiry of the guarantee.

[Name of Authorized Official, signature(s) and seals/stamps]

Note: All italicized text (including footnotes) is for use in preparing this form and shall be deleted from the final product.

¹The Guarantor shall insert an amount representing the amount of the advance payment and denominated either in the currency of the advance paymen tas specified in the Contract.

²Insert the expected expiration date of the Time for Completion. The Procuring Entity should note that in the event of an extension of the time for completion of the Contract, the Procuring Entity would need to request an extension of this guarantee from the Guarantor. Such request must be in writing and must be made prior to the expiration date established in the guarantee.

FORM NO. 8 – RETENTION MONEY SECURITY

[Demand Bank Guarantee] [Guarantor letterhead] Beneficiary:_____[Insert name and Address of Procuring Entity] Date:_____[Insert date of issue] Advance payment guarantee no. [Insert guarantee reference number]

Guarantor: [Insert name and address of place of issue, unless indicated in the letterhead]

- 1. We have been informed that ______ [insert name of Contractor, which in the case of a joint venture shall be the name of the joint venture] (hereinafter called "the Contractor") has entered into Contract No. ______ [insert reference number of the contract] dated ______ with the Beneficiary, for the executionof ______ [insert name of contract and brief description of Works] (hereinafter called "the Contract").
- 2. Furthermore, we understand that, according to the conditions of the Contract, the Beneficiary retains moneys upto the limit set forth in the Contract ("the Retention Money"), and that when the Taking-Over Certificate has been issued under the Contract and the first half of the Retention Money has been certified for payment, and payment of [insert the second half of the Retention Money] is to be made against a Retention Money guarantee.
- 3. At the request of the Contractor, we, as Guarantor, hereby irrevocably undertake to pay the Beneficiary any sum or sums not exceeding in total an amount of *[insert amount in figures]______ ([insert amount in words______])¹* upon receipt by us of the Beneficiary's complying demands upported by the Beneficiary's statement, whether in the demand itself or in a separate signed document accompanying or identifyingthedemand, stating that the Contractor is in breach of its obligation(s) under the Contract, without your needing to prove or showgrounds for your demand or the sum specified there in.
- 4. A demand under this guarantee may be presented as from the presentation to the Guarantor of a certificate from the Beneficiary's bank stating that the second half of the Retention Money as referred to above has been credited to the Contractor on its account number______at _____ *[insert name and address of Applicant's bank]*.
- 5. This guarantee shall expire no later than the......Day of......2, and any demand for payment under it must be received by us at the office indicated above on or before that date.
- 6. The Guarantor agrees to a one-time extension of this guarantee for a period not to exceed [six months] [one year], in response to the Beneficiary's written request for such extension, such request to be presented to the Guarantor before the expiry of the guarantee.

[*Name of Authorized Official, signature(s) and seals/stamps*]

Note: All italicized text (including footnotes) is for use in preparing this form and shall be deleted from the final product.

¹The Guarantor shall insert an amount representing the amount of the second half of the Retention Money.

²Insert a date that is twenty-eight days after the expiry of retention period after the actua lcompletion date of the contract. The Procuring Entity should note that in the event of an extension of this date for completion of the Contract, the Procuring Entity would need to request an extension of this guarantee from the Guarantor. Such request must be in writing and must be made prior to the expiration date established in the guarantee.

INSTRUCTIONS TO TENDERERS: DELETE THIS BOX ONCE YOU HAVE COMPLETED THE FORM

This Beneficial Ownership Disclosure Form ("Form") is to be completed by the successful tenderer. In case of joint venture, the tenderer must submit a separate Form for each member. The beneficial ownership information to be submitted in this Form shall be current as of the date of its submission.

For the purposes of this Form, a Beneficial Owner of a Tenderer is any natural person who ultimately owns or controls the Tenderer by meeting one or more of the following conditions:

- Directly or indirectly holding 25% or more of the shares.
- Directly or in directly holding 25% or more of the voting rights.
- Directly or indirectly having the right to appoint a majority of the board of directors or equivalent governing body of the Tenderer.

 Tender Reference No.:
 [insert identification no]

 Name of the Assignment:
 [insert name of the assignment] to:

[insert complete name of Procuring Entity]

In response to your notification of award dated *[insert date of notification of award]* to furnish additional information on beneficial ownership: *[select one option as applicable and delete the options that are not applicable]*

I) We here by provide the following beneficial ownership information.

Details of beneficial ownership

Identity of Beneficial Owner	Directly or indirectly holding 25% or more of the shares (Yes / No)	Directly or indirectly holding 25 % or more of the Voting Rights (Yes / No)	Directly or indirectly having the right to appoint a majority of the board of the directors or an equivalent governing body of the Tenderer (Yes / No)
[include full name (last, middle, first), nationality, country of residence]			

OR

ii) We declare that there is no Beneficial Owner meeting one or more of the following conditions: directly or indirectly holding 25% or more of the shares. Directly or indirectly holding 25% or more of the voting rights. Directly or indirectly having the right to appoint a majority of the board of directors or equivalent governing body of the Tenderer.

OR

We declare that we are unable to identify any Beneficial Owner meeting one or more of the following conditions. [If this option is selected, the Tenderer shall provide explanation on why it is unable to identify any Beneficial Owner]

Directly or indirectly holding 25% or more of the shares. Directly or indirectly holding 25% or more of the voting rights.

Directly or indirectly having the right to appoint a majority of the board of directors or equivalent governing body of the Tenderer]"

Name of the Tenderer:*[insert complete name of the Tenderer]_____

*Name of the person duly authorized to sign the Tender on behalf of the Tenderer: ** [insert complete name of person duly authorized to sign the Tender]*

APPENDICES

REPUBLIC OF KENYA





MINISTRY OF LANDS, PUBLIC WORKS, HOUSING AND URBAN DEVELOPMENT


STATE DEPARTMENT OF HOUSING AND URBAN DEVELOPMENT

BILL OF QUANTITIES

FOR:

PROPOSED FUNYULA AFFORDABLE HOUSING PROJECT, FUNYULA CONSTITUENCY, BUSIA COUNTY (WITH ASSOCIATED AMENITIES AND INFRASTRUCTURE)

Ministry of Lands, Public Works, Housing and Urban Development State Department for Housing and Urban Development, P.O Box 30119-00100 Nairobi, Kenya Tel: +254-020-2713833

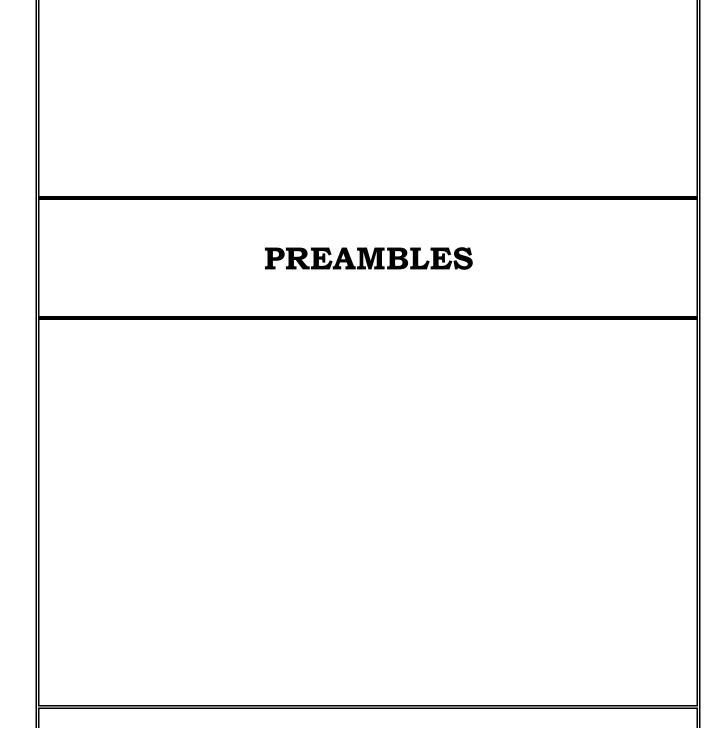

PREAMBLES

EXCAVATION AND EARTHWORK

Nature of Excavation

A The Contractor must ascertain for himself the nature of the materials to be excavated and price the work accordingly as no allowance will be made beyond the Contract Sum for any alleged ignorance in this respect.

Site Clearance

- B. The Contractor shall clear the construction areas within the site of all bushes, roots, brush, boulders, natural obstructions, rubbish and any other natural or artificial obstructions which would interfere with construction of buildings, roads, paths and drains.
- C. Clear away all anti/termite hills and nests over the area of the site, excavate for, locate and destroy queens.
- D. Treat the cavity formed by the removal of the nest as described hereinafter under "Soil Sterilization" and backfill with approved material well rammed and consolidated in layers not exceeding 300 mm thick.
- E. All areas of the site must be thoroughly proofed against rodents and special care must be taken to ensure that no unconsolidated areas are left near banks and ditches.

Commencing Levels

- F. Unless specifically stated otherwise the commencing levels for excavation shall be deemed to be existing ground level or underside of reduced level excavation.
- G. All measurements are based upon reduced level excavation being executed first and no adjustment will be made should a differing sequence of operations be adopted, unless specifically ordered by the Architect in writing.

Excavations

- H. Excavations shall be to the widths and depths indicated the drawings or to such lesser or greater depths as the Architect may deem necessary and so instruct the Contractor in order to obtain satisfactory foundations.
- J. Any difference in the quantity of works actually executed under such instructions and that provided in the Bills of Quantities shall be measured and valued by the Quantity Surveyor as a variation under the relevant Conditions of Contract.

A. If, however, the Contractor excavates to any greater depth or widths than are shown on the drawings or directed by the Architect, then the Contractor shall at his own expense fill in such extra depths and widths with concrete similar to that described for foundations to the satisfaction of the Architect.

Bottoms to Excavation

- B. The Contractor shall report to the Architect as and when a secure bottom to the excavations has been obtained and the same is ready to receive concrete.
- C. Any concrete or other work put in before excavations have been inspected and approved shall, if so directed, be removed and new work substituted after excavations have been approved all at the Contractor's expense.
- D. If so directed, the Contractor shall water and well ram the bottoms of excavations to the satisfaction of the architect.

Measurement of Excavation Work

E. Excavation work is measured net as before digging and the Contractor must allow for increase in bulk after digging.

Trenches for pipes, cables kerbs, etc., other than drain pipes

F. Prices for excavation of trenches for pipes, cables, kerbs, etc., shall include for grading and ramming bottoms to the levels required, all necessary planking and strutting, carefully returning, filling and ramming selected excavated materials and for carting away any surplus materials.

Rock

- G. Any rock or other hard materials encountered in excavating to the required depth which, in the opinion of the Architect, can only be removed by wedges or compressor plant shall be paid for as an extra and the price shall include for trimming and levelling. No blasting will be allowed. Hard compacted murram which can be removed by pick will not be classed as rock notwithstanding that the Contractor may decide to remove it by wedges or compressor plant.
- H. The Contractor must give notification to the Architect or his representative when such material is encountered and its extent must be agreed with Architect or Quantity Surveyor or their authorised representative before the work is carried out. No allowance will be made for rock excavation unless the foregoing procedure has been followed.

Rates for Excavation

- J. The rates for excavation shall include for excavating by hand or machine in all types of materials except rock, as previously specified.
- A. Excavations for plain concrete foundations have been measured to the **net sizes** required by concrete dimensions.
- B. An allowance for working space and formwork has been measured to reinforced concrete foundation, but if the Architect's approval is given to pouring concrete against the face of the excavations these items will be measured and adjusted in the Final Account.
- C. The rates for excavation must include for such excavating in all types of ground encountered including sand, murram, hard murram, tree roots and loose boulders.

Levelling

D. No item is measured for levelling and consolidating ground and rates for excavations must include for levelling and preparing the ground for concrete or other works including ramming or rolling.

Disposal of Water

E The Contractor shall keep the excavations free from standing water and silt (or excavated materials softened by water) and he shall include for the cost of pumping, construction of temporary drains, soakaway pits, etc., as deemed necessary to achieve this. An item has been included for this in the Bills of Quantities in each relevant section. The cost of pumping to dispose of any spring or running water has been covered by Provisional Sum. If spring or running water is encountered, the cost of any pumping ordered by the Architect will be paid for in accordance with the Dayworks Schedule.

Planking and Strutting

F. Sides of all excavations must be supported in order to prevent falls from or collapse of the earth face. The term "planking and strutting" is deemed to include any method or methods which the Contractor elects to adopt, uphold, protect and maintain the sides of excavations. The Contractor will be responsible for any consequences of his failure in this respect including clearing away fallen materials and any extra concrete or other works including formwork ordered by the Architect due to such failure. An item has been included in these Bills of Quantities in each relevant section.

Return, Fill in and Ram

- H. Material returned around foundations externally shall be selected hard, dry excavated materials arising from the excavations free from vegetable soil, roots and rubbish carefully filled in, spread, watered and compacted in layers not exceeding 200 mm thick. Backfilling internally shall be hardcore, or selected hard dry granular materials as above to approval.
- J. No excavations or foundation work shall be filled in or covered up until all measurements necessary for the adjustment of variations have been made. Walling shall not be built upon the foundations until four days after deposition of concrete.

Cart Away

A. All surplus excavated material, where so directed, and all rubbish is to be removed from the site and the Contractor is to find his own dump and pay all charges.

Approval Before Filling

B. No fill materials shall be placed before approval has been given by the Architect for filling to begin.

Measurement of Filling Generally

C. Filling is measured net as after consolidation.

Earth Filling

D. Levels specified to be made up with surplus soil, etc., are to be filled in with selected soil free from vegetable growth to the approval of the Architect and is to be laid in layers not exceeding 200 mm thick, each layer to be levelled, well rammed and consolidated and watered if necessary.

Hardcore Filling

E. Hardcore shall consist of clean hard broken stone or rubble graded to pass in all directions a 100 mm ring with sufficient sand added to fill the interstices. The hardcore shall be well packed, rammed and where possible, rolled with a heavy roller. Where rolling is impossible compaction shall be by hand or by mechanical tampers. Before any concrete is laid on hardcore, the hardcore shall be levelled and blinded with sand, rolled and well watered through a sprinkler rose.

Borrow Pits

F. No borrow pits will be allowed to be opened on the site

Soil Sterilization

- G. Anti-termite treatment is to be carried out using one of the chemicals below and the Contractor will be required, upon completion of the soil sterilization, to furnish a written guarantee certifying the following:-
 - (a) That the chemicals applied comply with the requirements specified herein for chemical concentration and rates of application.
 - (b) That the treatment will remain effective against termite infestation for a period of five years.
 - (c) That free re-treatment by the Contractor of any areas showing signs of infestation before the expiry of the five year period.

Soil Sterilization

- A. The chemicals used shall be one of the following:-
 - 1 Aldrin; 0.5% applied in oil solution or water emulsion
 - 2 Benzene Hexachloride; 0.8% of gamma isomer applied in oil solution or water emulsion.
 - 3 Chlordane; 1.0% applied in oil solution or water emulsion
 - 4 Dieldrin; 0.5% applied in oil solution or water emulsion
 - 5 Termicide A; 1 part to 45 parts water
 - 6 Lindane; 0.8% in oil solution or water emulsion
 - 7 Pentachlorophenol; 5% in oil solution
 - 8 Trichlorobenzene; 1 part to 3 parts oil
- B. Some of the chemicals listed above are toxic to animals and plant life and must, therefore, be applied only with caution by an experienced person. Where individual water supply systems are proposed, precautions must be taken to prevent infiltering and endangering the water supply. Treatment shall not be made when soils or fill is excessively wet or immediately after heavy rains.
- C. Precautions must also be taken to prevent disturbance of the treatment by animals or human contact with the treated soil. The treated areas are to be covered as quickly as possible after treatment.
- D. The rate of applications is to be 7 litres per square meter and the areas measured include those under floor and around wall and column foundations.

CONCRETE WORK

Code of Practice for Reinforced Concrete Work

A. All workmanship, materials and tests in connection with reinforced concrete work are to be conformity with B.S. Code of Practice B S 8110 : 1985 - The Structural Use of Concrete.

Generally

- B. A competent person shall be employed whose first duty it will be to supervise all stages in the preparation and placing of concrete. All cubes shall be made and site tests carried out under his direct supervision.
- C. All materials which have been damaged, contaminated or have deteriorated. or which do not comply in any way with the requirements of the specification, shall be rejected and shall be immediately removed from the site.
- D. No materials shall be stored or stacked on suspended floors without the Engineer's prior approval.

Samples

E. Samples of all materials are to be submitted for approval of the Engineer at least one week before it is desired to commence deliveries. All condemned materials are to be removed from the site within 24 hours.

Cement

- F. Cement used shall be ordinary Portland cement and shall be obtained only from manufacturers approved by the Engineer, and shall comply in every respect with B.S. 12. The Contractor at his own expense may use rapid hardening Portland Cement (to B.S. 12) in order to speed up progress of the Works. If rapid hardening Portland Cement is used, the prior approval of the Engineer shall be obtained in writing.
- G. Each consignment of cement shall be accompanied by the manufacturer's certificate showing that a representative sample of the consignment has been tested and complies with the appropriate specification. From time to time as requested by the Engineer, copies of the cement manufacturer's test certificates shall be delivered to the Engineer or his representative on thesite promptly, but such documents shall not preclude the Engineer from rejecting any cement which does not in every way comply with the specification.

Cement Storage

- H. The cement must be delivered in the manufacturer's sealed and branded bags and stored separately in dry, water-tight stores with their floors raised above ground level and shall be at all times carefully protected from moisture.
- I The cement shall be stored in such a way that each consignment may be identified and used in the order of its delivery. Cement may be delivered in bulk containers provided additional suitable arrangements are made for bulk storage on site to the approval of the Engineer.

Inferior Cement

A Any cement which has failed to pass the tests or has been damaged by water or contaminated in any way on site shall immediately be put into bags and removed from the site.

Aggregate

B Aggregates shall be granite or other equal and approved obtained from an approved source and shall comply with B.S. 882. They must be chemically inert, strong, hard, durable, free from adhering coating, salts, organic or other impurities and shall be washed or screened as directed.

Fine Aggregate and Sand

- C Fine aggregate and sand shall be clean, sharp, coarse, hard siliceous materials and equal at all times to the samples which shall be deposited with and approved by the Architect or Engineer. It shall comply with the requirements of B.S. 882, Table 2, Zones 1,2 or 3. The caustic soda tests for organic impurities shall show a colour not deeper than that of the standard solution. The settling test for natural sand shall be made and after being allowed to settle for three hours the layer of silt deposit on the coarse materials shall not exceed 10% for crushed stone and 3% for natural sand or crushed gravel.
- D The Contractor shall supply all necessary equipment for testing of fine aggregate and sand for use of the Clerk of Works.

Coarse Aggregates

- E Coarse aggregates shall be granite from approved quarries, clean, free from earth and extraneous matter, and shall conform to B.S. 882. The amount of fine particles occurring in a free state or as loose adherent shall not exceed 1% when determined by the laboratory sedimentation test.
- F After twenty-four hours in water, a previously dried sample shall not gain more than 1`0% in weight for crushed stone or 3% for natural sand or crushed gravel.
- G The four nominal aggregate sizes shall be 40 mm (1.5"): 20 mm (.75"): 10 mm (3/8"): 6 mm (1/4"): and the grading when analyzed as described in B.S. 812 shall be within the limits given in B.S. 882.

Aggregate Storage

- A Each grade of aggregate shall be stored in the works in separate heaps so that there shall be no possibility of any inter-mixing. Any materials which have become intermixed shall be removed from the site forthwith by the Contractor.
- B The materials shall be stored on a timber or concrete floor and the piles shall be as large as possible, flat topped and drained.

Water

C All water used on the Works shall be clean, free from earthy vegetable and organic matter and from acidic and alkaline substances in suspension or solution. It shall preferably be obtained from the water mains of the Ministry of Water and Energy Department or Water Authority and shall be stored in proper water storage tanks to the approval of the Architect or Engineer. Any approved water shall be tested in accordance with B.S. 3148.

Admixtures

D. Admixtures of any kind for accelerating the setting of cement, plasticiser, hardeners, water proof etc., shall be used only if approved or specified by the Architect or Engineer.

Proportion of Concrete Mix

- E. The quantity of cement shall be measured by weight and each batch of concrete is to use one or more whole bags. The quantity of fine aggregate and coarse aggregate shall be measured separately by weight in an approved weight batching plant. Volume mixing will not be permitted. The weight of damp aggregates must be adjusted to take into account the weight of water in the aggregates, and must be adjusted to take into account the weight of water in the aggregates, and this in turn will affect the amount of water to be added into the mix.
- F. Throughout the carrying out of the Contract "Work Tests" are to be made from concrete drawn from newly laid concrete or concrete about to be placed in position, such cubes being made when directed by the Clerk of Works and in his presence. Such cubes shall be made in 150 mm or six inch cube steel or cast from mould and shall be marked and cured strictly in accordance with Appendices of the Code of Practice, and shall be forwarded carriage paid in time for testing at the required age to a testing laboratory to be nominated by the Architect or Engineer.
- G. Six cubes shall be made on each occasion, and cured in compliance with B.S. 1881 Part 3, 1983 concrete for each cube being from a difference batch. Three cubes shall be forwarded in time for testing at the age of seven days from casting and three cubes in time to testing in twenty-eight days. Each cube shall be marked with the date of casting and a distinctive reference number in accordance with a system agreed by the Engineer. A record shall be kept of the position from which the concrete for each set of cube was drawn, or to which it was about to be placed.

Concrete Work Cont'd

- A. At least three sets of six cubes shall be cast during each week concrete is being cast including sets of cubes for each quality of concrete used during the period.
- B. Concrete is required to have the properties and give the strength in Newtons per square millimetre as set out in the table below which is to be considered as the minimum standard that will be accepted in the finished Works.
- C. The workability of the fresh concrete should be such that concrete is suitable for handling, placing and compaction so that it surrounds the reinforcement, tendons and ducts and completely fills the formwork.

Grade	Quality	Maximum size of coarse agregate	Maximum Water Cement Ratio by weight of Aggregate	Minimum Crushing Strength of Works Test Cubes	
				7 days	28 days
30	1:1:2	20	0.45	30	36
25	1:1.5:3	20	0.55	21	26
25	1:1.5:3	10	0.55	21	26
20	1:2:4	20	0.60	14	21
20	1:2:4	10	0.60	14	21
15	1:3:6	10	0.60	-	12
10	1:3:6	10	0.60	8	10
7	1:4:8	40	0.60	-	7
-	1:10	All in	Agregate	-	-

D. If the strengths required in the table are not attained and maintained throughout the carrying out of the Contract, the Contractor will be required to increase the proportion of cement or substitute better aggregate at his own cost so as to give concrete which does comply with the requirements of this Clause. The Contractor may be required to remove and replace at his own cost any concrete which fails to attain the required strength as ascertained by the Works Cube Tests.

Unsatisfactory Concrete Work

E. Should in the opinion of the Engineer any of the results of the specified tests of concrete or materials be unsatisfactory, the Engineer may order the work to be stopped pending his further instructions. Executed work for which test cubes are unsatisfactory shall be liable to rejection and, if so directed by the Engineer, the work represented by the tests shall be cut out and re-executed at the Contractor's expense.

- A. In the case of seven day Works Cube Tests proving unsatisfactory, the work may be stopped, but shall not be liable to rejection until the result of the twenty-eight day test is known.
- B. In the event of the results of the twenty-eight day Works Cube Tests proving unsatisfactory, the work represented shall be immediately liable to rejection. The Contractor may, however, be given the option of cutting three specimens from the completed work subject to the direction of the Engineer, and preparing therefrom test cubes or cores Tests in accordance with the requirements of Part 4 of B.S. 1881 Part 3, 1983.which shall be sent to the Testing Laboratory for testing as for Works Cube
- C. Should the average strength of these specimens attain the specified minimum twentyeight day strength, the work will, subject to the Engineer's discretion be accepted. Alternatively, the Engineer may instruct the Contractor to make a loading test as described hereinafter. The cost of all cutting, preparation of specimens, testing and making good the portions of the structure affected, shall be borne by the Contractor. The cost of all delays on site due to concrete not attaining the desired strength, or caused by investigation of defects, cutting away and making good, shall be entirely the Contractor's responsibility.

Structural Test

D. If, in the Engineer's opinion, there is a doubt as to the strength of a structure, solely or in part, for the reason that the site-made concrete cubes fail to attain the specified fail, the Contractor shall be reimbursed for the cost of the test. If the result of the test is not satisfactory, the Contractor shall bear the cost of the test and the cost of correcting any defects in accordance with the instructions of the Engineer.strength, or because of one or more circumstances attributable to alleged negligence on the part of the Contractor to make a loading test on the Works or any part thereof. The nature of the test and the loading shall be in accordance with Clause 605 of C.P. 114. If the result of the test is satisfactory, except where the test has been made because test cubes

Formwork

E. The formwork shall be so constructed as to remain sufficiently rigid during the placing compaction of the concrete and shall be sufficiently tight to prevent loss of liquid from the concrete. Vertical strutting shall be carried down to such construction as is sufficiently strong to afford the required support without injury. All rubbish, chippings, shavings and sawdust shall be removed from the interior of the forms before the concrete is placed, and suitable washout holes shall be provided to facilitate this, and the formwork in contact with the concrete shall be clean and thoroughly wetted and treated with the approved mould oil. Care shall be taken that such oil is kept out of contact with the reinforcement and shall be used a sparingly as possible. In no circumstances shall forms be struck until the concrete reaches a cube strength of at least twice the stress to which the concrete may be subjected at the time of striking, and in any case the minimum permissible times shall be as follows:-

Vertical sides of wall and columns	2 days
Sides of beams and lintels	2 days
Soffits of slabs (Subject to retention of props until 21 days	14 days

Soffits of beams and lintels (Subject to retention of props until 21 days)	14 days
--	---------

- A. No formwork is to be removed if, in the opinion of the Engineer, the concrete has not hardened sufficiently. Approval of the Engineer shall not relieve the Contactor of his liability to make good any concrete which may be damaged by premature removal or collapse of forms. Notwithstanding any other clauses in this specification the responsibility for the safe removal of the formwork rests with the Contactor.
- B. All formwork shall be removed without such shock or vibration as would damage the reinforced concrete.
- C. Forms shall be true to lines and levels and braced and strutted to prevent deformation.
- D. Before placing of the concrete, bolts and fixings shall be in position and cores and other devices used for forming openings, holes pockets, recesses, ducts or other cavities shall be fixed to the shuttering.
- E. Concrete shall not be poured in horizontal layers to a depth exceeding 1500 mm in formwork, except where prior approval of the Engineer has been obtained.
- F. Formwork is measured to the actual net surface of the concrete to be supported and the Contractor shall allow in his prices for any waste, fixing at the various levels, straight cuttings, splayed edges, notchings, fillets to form chamfered arises, extra materials, joints, overleaves for angles, extra labour for narrow widths and small quantities, props, stays, struts, hangers, brackets, edges, wiring, bolts, and everything necessary to keep all quite firm and rigid, and any other labour and materials necessary to fix, ease, adjust and remove the formwork as described.

Normal Finish to Faces of Structural Concrete

G. After removal of shuttering, unless instructed to the contrary, the face of exposed concrete is to be rubbed down immediately to remove fins or other irregularities. In the event of parts of the concrete being honeycombed, such portions are to be cut to a depth and shape required by the Engineer and made up with fine concrete of equal quality in such a manner as shall be directed. The face of concrete for which shuttering is not provided, other than slab, is to be smoothed with a wooden float to give a finish equal to that of the rubbed-down surface where shuttering is provided. The top face of a slab which is to not intended to cover with other materials is to be levelled and floated before setting to a smooth finish at the level or falls shown on the drawings or elsewhere. The floating must be carried out in such a way as will prevent an excess or mortar being brought to the surface of the concrete. The top face of a slab intended to be surfaced with mortar, granolithic, or similar materials is to be brushed with a stiff broom while still green to remove any laitence © and to provide a roughened surface.

Fairfaced Concrete

A. Where so described or measured, faced of concrete shall be finished fair by means of formwork lined with approved waterproof plywood so as to produce a perfectly true surface and shall have all imperfections in the concrete face cut out, made good in cement mortar and rubbed down with carborundum stone and finally bag rubbed with cement slurry to finish to a high standard without trace of shuttering marks, joints or other disfigurements.

Wrought Boarded Face Formwork to give a Board Mark Finish

- B. Where so described or measured, faces of concrete shall be finished fair by means of 100 mm or 150 mm (nominal) width tongued and grooved boarding of 25 mm (minimum) thickness. The edges of all boards shall be nominal 2 mm chamfer to form controlled fins.
- C. Such formwork to column faces shall be of continuous length boards between construction joints.
- D. End joints will be permitted to beams faces, etc., and shall be tongued, staggered and well distributed.
- E. All imperfections shall be cut out and made good in concrete of equal quality.
- F. The resulting concrete shall show grain and individual board marks, be free from honeycombing and excessive air holes, of uniform colour and to the entire satisfaction of the Engineer.

Wall Ties

G. Where blockwalls abut columns or solid concrete walls two 6 mm diameter steel reinforcing bar ties are to be cast into the concrete at vertical intervals of 400 mm. Ties to be 300 mm long and project 150 mm into blockwork.

Holes, Pipes Etc.

H. The Contractor shall be responsible for the co-ordination with sub-contactors for incorporating any electrical conduits pipes, fixing blocks, chases, holes, etc., in the concrete members as required. The Contractor shall submit full details of these items to the Engineer for approval before the work is put in hand. Concrete fixing blocks may be embedded in the concrete provided that the strength or effective cover of any part of the structure is not adversely affected nor the finished work damaged by any movement of the blocks. All fixing blocks, chases, holes etc.., to be left in concrete shall be accurately set out and cast with the concrete. No openings, chases, holes or other voids shall be cut or formed in concrete without the approval of the Engineer.

Blinding Concrete

A. No casting of any concrete on the ground shall take place until the ground has been passed as satisfactory by the Engineer. All ground to carry reinforced concrete shall be covered with a 50 mm minimum blinding layer of concrete 1:4:8. The cover for concrete under reinforcement shall be entirely above the blinding layer.

Mixing

- B. Concrete is to be mixed in a batch mixer of approved type having a drum rotating about a horizontal or inclined axis. The speed of the drum is to be not more than twenty and not less than fourteen revolutions per minute. Each mixer is to be fitted with a water measuring device capable of accurate measurement to one gallon for one cubic yard mixers and pro rate for smaller sizes and so arranged that the accuracy is not affected by variations in the pressure of the water supply line.
- C. The fine and coarse aggregate and the cement are to be mixed for at least four turns of the drum, after which the required amount of water is to be added gradually while the drum is in motion and the concrete then mixed for at least one and a half minutes and until a mix of uniform colour and consistency is attained.
- D. The volume of concrete mixed in any one batch is not to exceed the rated capacity of the mixer.
- E. The whole of the mixed batch is to be removed before materials for a fresh batch enter the drum.
- F. On cessation of work, including all stoppages exceeding twenty minutes, the mixers and all handling plant are to be washed out with clean water.
- G. Concrete mixed as above is not to be modified by the addition of water or otherwise in order to facilitate handling, or for any other purpose.
- H. At least one slump test shall be made each day concreting is in progress under the supervision of the Clerk of Works. The slump shall not exceed 75 mm but at 25 mm slump may be allowed by the Engineer in certain structural members.

Transporting

- J. Concrete is to be handled from the place of mixing to the place of final deposit as rapidly as practicable by the methods which will prevent segregation or loss of ingredients and maintain the required workability. It should be deposited as nearly as practicable in its final position to avoid rehandling.
- K. Concrete shall be placed into the forms from as small a height as possible and shall in no case be dropped from a height of more than 1500 mm except with the approval of the Engineer.

- A. When chuting is used, the inclination of the chute must be such as to allow the concrete to flow without the use of excessive water and without segregation or loss of the ingredients. Details of any proposed chuting plant must be approved by the Engineer before the plant is delivered to the site.
- B. If the Contractor wishes to distribute concrete by means of pumps, full details of the system must be made available to the Engineer for approval.

Placing and Consolidation

- C. The concrete shall be placed before setting has commenced and in any case within thirty minutes from the time the water is added, and must not be subsequently disturbed. Concrete shall be thoroughly compacted during the operation of placing, and thoroughly worked around the reinforcement, around embedded fixtures, and into corners of the formwork. Mechanical vibration with an approved type insertion vibrator shall be used.
- D. The use of mechanical vibration will not relive the Contractor of his responsibility for making good work which may be damaged by excessive or ill-applied vibration.
- E. All methods of placing and consolidation of the concrete are to be such as not to cause any disturbance or movement to the formwork or reinforcement. After being placed in position, the concrete is to be left absolutely undisturbed by any movements or thrusts while setting.
- F. An accurate record is to be kept by the Contractor showing dates and times when various portions of the work were concreted. The concreting foreman must not vary the approved mix or water content without the permission of the representative of the Engineer. it may occasionally be found that in constructed structural members or where the proportion of reinforcement to concrete is high, the workability of the concrete must be increased locally in order to effect full compaction. Such increase in workability shall be achieved by an increase in the cement content of not more than 10% of the concrete by weight in any single batch and must be made only with the approval of the representative of the Engineer.
- G. The workability of the concrete must never be altered by the use of additional water or sand alone.

Construction Joint

H. The form and location of all construction joints shall be approved by the Engineer before commencement of work.

- A The Centering to form the stop shall be fitted with splay fillets on the concrete face and will be firmly fixed and scribed around the reinforcing steel. If any concrete shall flow past the stop, it shall be hacked off as soon as the concrete has set. Before any new concrete is placed up against the stopped face, the concrete previously placed shall be hacked and scoured with a wire brush to remove the scum. The joint shall then be soaked with water and covered with a sand cement mortar of proportions in the same ration in the concrete used. In all cases of application of mortar the punning must be adequate to incorporate the mortar in the body of the concrete. In no circumstances shall the concrete be allowed to finish at a break running down a rough slope. Such cases, if found, will be treated as contrary to the specification and the Contractor will be required to cut out the member and re-cast. In the case of horizontal joints, any excess water and laitence shall be removed from the surface after the concrete is deposited and before it has set.
- B Before casting slabs the haunchings or seatings for the slab shall be thoroughly hacked, scoured and washed and covered with at least 5 mm of mortar immediately before the slab is cast.
- C Slabs to be cast using alternate bay construction, maximum size of single panel 40 square meters.

Column Plinths

D Column kicker plinths 75 mm high not cast monolithically with the beam or slab will be allowed only at the discretion of the Engineer and special precautions must be taken if permission is granted, especially in regard to the quality of the mix used and the curing of concrete.

Curing

E The curing of the concrete must receive particularly careful attention. The concrete shall be covered with a layer of a sacking, canvas, hessian or suitable absorbent materials, and concrete, formwork and covering kept constantly wet for the first seven days after casting. Foundation concrete must be protected from falling earth and kept free from deleterious substances.

Dimensions of Finished Concrete

- F Except where specially noted, dimensions, levels, sizes, positions, and covers are to be exactly as dimensioned or specified with the following tolerances for concrete cast in situ.
- (a) For sizes of beams or columns, slab or wall thicknesses, not less than specified, nor more than 5 mm above. Dimensions between column faces not to have a greater tolerance than 10 mm.
- (b) For layout positions or dimensions horizontal or vertical 5 mm plus or minus.
- (c) Levels of floor, ceilings, beams, lintels, etc., (top and bottom), 5 mm plus or minus and no surface intended to be horizontal must slope more than 2 mm in 1 meter.

- (d) Errors in plumbing 5 mm plus or minus, and no line or surface intended to be vertical must slope more than 2 mm in 1 meter.
- (e) For cover of concrete around reinforcement 3 mm plus or minus. **Permissible tolerance shall not be cumulative. Steel Reinforcement**
- A. Mild steel rod reinforcement shall comply with B.S. 4449.
- B. High tensile steel rod reinforcement shall be hot rolled deformed steel complying with B.S. 4661 grade 460.
- C. Welded steel fabric reinforcement shall comply with B.S. 4483.
- D. The steel shall be stored so that it is kept clean and reasonably free from rust.
- E. All metal for reinforcement is to be free from loose mill scale, loose rust, oil and grease, or other harmful matter immediately before placing of the concrete.
- F. All reinforcement is to be placed and maintained in the positions shown on the drawings. Some definite method of ensuring the amount of cover required by the designer must be agreed between the Contractor and the Engineer.
- G. Reinforcement must be bent or straightened in a manner that will not injure the materials, and in accordance with B.S. 4466.
- H. All bars are to be bent cold.
- J. Starter bars are to be positioned accurately.
- K. All crossings of bars are to be securely wired.
- L. Bars at the top of slabs are to have substantial support.
- M. The prices of all rod reinforcement are to include for cutting to lengths and for all bending, hooked ends, etc., and for placing in position with distance pieces where necessary to ensure the rigidity of the bars and for tying together with approved wire in order to prevent displacement during concreting.
- N. The placing of all reinforcement shall be checked by the Engineer and in no circumstances is concrete to be deposited around any steel that has not been passed. At least forty eight (48) hours notice shall be given to the Engineer that reinforcement will be ready for inspection.
- O. Where bending schedules are provided, the measured weight of reinforcement for purposes of payment will be taken from the bending schedules and the Contractor must make due allowance in his rates for rolling margins and all the foregoing items and labour including cutting to waste from random lengths.

Cover to Reinforcement

A. The thickness of the concrete cover to reinforcement shall conform in all respects to the B.S. Code of Practice B. S. 8110 : 1995 unless specifically shown on the drawings. Some approved method of ensuring the correct amount of cover shall be used.

Spacing Blocks and Chairs etc.

- B. Properly formed spacing blocks of concrete with wire ties or other approved means shall be securely wired or attached to the reinforcing bars to ensure the maintenance of the proper cover of concrete.
- C. These shall be dense concrete left with a wire brushed surface or dipped in grout before fixing. These blocks are particularly important where the surface of the concrete is exposed to the weather or dampness. The Contractor must ensure that the bars are securely fixed so as to maintain their indicated positions during the progress or pouring, tamping or vibration of concrete. Four chairs per drop are to be provided around columns to hold steel in positions and chairs are to be made up of 12 mm diameter mild steel bars. The cost of all such fixing steel must be allowed for the Contractor in his rates for reinforcement generally.

Precast Concrete

- D. Concrete shall all be cast in properly made strong mould to form shapes required. For work described as "finished fair" the mould shall be lined with sheet iron or other approved material.
- E. The coarse aggregate for precast concrete shall be 10 mm gauge where 1:1.5:3 mix concrete is specified.
- F. The concrete shall be of the mixes described and shall be thoroughly tamped in the mould and shall not be removed from them until seven days after placing the concrete, but the sides may be removed after three days providing the mould are such that the sides are easily removable without damaging the concrete.
- G. The precast work shall be cast under sheds and shall remain under same for seven days in the mould and a further seven days after removal from the moulds. During the whole of this period the concrete shall be shield by sacking or other approved materials and kept wet. It shall then be removed from the sheds and stacked in the open for at least seven days to season.
- H. All precast work shall be in lengths convenient for handling, unless otherwise described.
- J. Prices for precast concrete shall include for all moulds, hoisting and fixing to the levels required, bedding and pointing in cement mortar (1:3) and for finishing exposed faces fair and smooth where so described.

WALLING

Setting out Walling

A. The Contractor shall provide proper setting out rods and set out all work on same for courses, openings, heights, etc., and shall build the walls and piers etc., to the widths, depths and heights indicated on the drawings and as directed and approved by the Architect.

Cement

B. Cement shall be described in Concrete Work.

Fine Aggregate

C. Fine aggregate for concrete blocks shall be as described for fine aggregate in Concrete Work.

Coarse Aggregate

D. Coarse Aggregate for concrete blocks shall be good, hard, clean aggregates from approved quarries. It shall be free from all decomposed materials and shall be graded up to 10 mm all as described for coarse aggregate in Concrete Work.

Concrete Block

E. Concrete blocks for walling shall be provided by the Contractor complying with B.S. 2028 Type A, and made in approved block making machines or a composition as follows:-

Portland Cement; 1 Cubic Meter Fine Aggregate (graded up to 5 mm); 3 Cubic Meters Coarse Aggregate (graded up to 10 mm); 6 Cubic Meters

- F. Blocks shall be solid or hollow two-hole type as specified and are to be made under sheds erected by the Contractor to the directions and approval of the Architect. In hollow blocks of the volume of the cavities shall be not less than 45% and not more than 50% of the gross
- G. The compressive strength Type A blocks shall be not less than:-

Average of 13 hollow blocks; 5.75 N/mm2 gross area Lowest individual hollow block; 4.0 N/mm2 gross area

The concrete is to be put into the machine's moulds in thin layers and all properly Α. tamped therein. On removal from the machines the blocks are to be carefully deposited on wet the whole time, after which they shall be put out in the open on racks and protected with the approved matting, sacking or straw and kept wet for a further five days, then kept in the same position and under the same mat cover, but without wetting, for a further two days and then left in the open without matting or wetting for a further seven wet the whole time, after which they shall be put out in the open on racks and protected with the approved matting, sacking or straw and kept wet for a further five days, then kept in the same position and under the same mat cover, but without wetting, for a further two days and then left in the open without matting or wetting for a further seven days to season. All blocks must be left with good sharp edges. The blocks for use in the Works shall be 190 mm high and may vary in length from 300 mm to 400 mm and no variation above or below these lengths will be allowed except where required to form proper bonding at corners, round openings, sills, lintels, beams, etc., and the like positions and the Contractor must make or cut blocks to all the varying sizes required for these purposes and include this in his price. days to season. All blocks must be left with good sharp edges. The blocks for use in the Works shall be 190 mm high and may vary in length from 300 mm to 400 mm and no variation above or below these lengths will be allowed except where required to form proper bonding at corners, round openings, sills, lintels, beams, etc., and the like positions and the Contractor must make or cut blocks to all the varying sizes required for these purposes and include this in his price.racks under sheds erected by the Contractor to the direction and approval of the Architect and there left for three days and kept thoroughly

Bonding Walling

B. The blocks shall be properly bonded together in such manner that no vertical joint in any one course shall be within 100 mm of a similar joint in the courses immediately above or below. Sufficient through bonders shall be provided as directed by the Architect. Alternate courses of walling at all angles and intersections shall be carried through the full thickness of the adjoining walls. All walling shall be built up entirely solid in blocks without void, allowance being made for joints 10 mm thick only. All perpends, reveals and other angles of the walling shall be built strictly true and square

Wall Reinforcement

- C. Where so specified hollow block walls shall be reinforced vertically with 10 mm diameter mild steel bars built into the cavities of the blocks at 400 mm centres, unless otherwise specified, all bars in walls to have a minimum lap of 350 mm.
- D. Prices for walling described as reinforced must include for all extra costs involved in slotting blocks over the vertical reinforcement.

Filling of Hollow Blockwork

- E. All cavities where specified and shown above ground and all cavities below ground level shall be filled in solid with concrete of the mix described and placed and consolidated in sections not exceeding 1190 mm in height.
- F. In reinforced walls the filling shall be carefully compacted around the reinforcement.

Blocks to be Wetted

A All concrete blocks and stone walling shall be well wetted before being laid and the top of walling where left off shall be wetted before re-commencing building. Walls to be kept wet three days after building.

Mortar

- B Mortar to be used for all walling work shall be composed of 1 part of Portland Cement to 1 part lime to 6 parts of fine aggregate measured by volume in specially prepared dry on clean and watertight mixing platforms, with water added afterwards from a can with a fine rose until all parts are completely incorporated and brought to a proper consistency and then used within thirty minutes of mixing.gauge boxes and thoroughly mixed
- C No partially or wholly set mortar will be allowed to be used or re-mixed.

Fair Face Walling

D Where walling is to be finished with a fair face, the concrete blocks are to be selected for freedom from defects and the joints raked out as the Works proceed and flush pointed with a neat joint in cement mortar.

Joints for Walling

- E The blocks shall be bedded and jointed in cement mortar as described with beds and joints 10 mm thick, full flushed up and grouted solid as the work proceeds. Joints shall be raked out where the surfaces or walling are to be plastered.
- F All walling shall be properly protected while mortar is setting as the Architect shall direct.

Building Walling

G All walls throughout the Works shall be carried up evenly in 12 mm course, no part being allowed to be carried up more than 800 mm higher at one time than any other part and in such cases the jointing shall

Putlog Holes

H Putlog holes shall be carefully, properly and completely filled up on completion of walling work.

Rough Cutting etc.

H. The Contractor shall allow in his prices for the walling which is measured net herein, for all ordinary rough cutting, bonding, plumbing angles, forming reveals and fitting up to under side of concrete beams, slabs and lintels etc.

Stone Pitching

- A The ground to receive pitching shall be well compacted and the stones, which shall be flat bedded and not less than 230 mm either way along the bearing surface, shall be punned to the required falls and inclinations so that neither wedges nor spalls are required to keep the pitching rigidly in place. The joints shall be no more than 13 mm thick and shall be solidly filled with 1:3 cement mortar.
- B Stone for pitching shall be coral obtained from approved quarries. It shall be hard, sound, durable and clean.

Stone for Walling

- C Stone for walling shall be from an approved quarry, roughly square and built random and uncoursed in mortar as described. The stone shall be well bonded with a minimum of one good bond or through stone evenly spaced to each square meter. All cavities and joints in stonework are to be filled in and flushed up solid with mortar.
- D Jointing and pointing is as detailed or instructed.

Precast Screen and Louvre Block Walling

- E Precast concrete screen blocks shall be manufactured in concrete of 30.0 N/mm2 strength using 10 mm aggregate, the blocks shall be 390 mm and 190 mm long x 190 mm high and 150 mm on bed in accordance with detailed drawings and finished fair on all surfaces and bedded, jointed and pointed in cement mortar with a neat flush joint.
- F Precast concrete louvre blocks shall be of similar concrete, similarly jointed and pointed and constructed to detail drawing.

Damp Proof Course

G Damp proof courses shall be hessian based bituminous felt to B.S. 743 Type 5A laid on and including a levelling screed of cement and sand and lapped 230 mm at joints.

ROOFING - ASPHALT WORKS

APPROVED SUPPLIER

A. All materials shall be supplied by a firm approved in writing by the Architect and the works executed by workmen approved by the supplier.

Guarantee

B. The Contractor shall deposit with the Architect, a written guarantee and undertaking to the effect that during a period of not less than twelve calendar months from and after the certified date of completion of the whole of the works the contractor shall at his own expense make good to the satisfaction of the Architect all and any defects in the asphalt work which shall be attributed to improper materials or faulty workmanship and shall bear the cost of any consequential damage as shall be provided for in such guarantee.

Samples

C. The Contractor shall when required by the Architect submit samples of any material for testing.

MATERIALS

Asphalt for roofing

D. Asphalt for roofing shall comply with B.S. 1162 tropicalised mastic asphalt for roofing purposes.

Felt underlay

E. The underlay shall be saturated "Cabro" sheathing felt complying with B.S. 1162 (or equivalent).

Insulating screeds

F. Insulating screeds shall consist of lightweight concrete composed of one part Portland Cement and eight parts vermiculite aggregate and shall be covered with 10 mm cement and sand (1:4) screed wood floated to receive asphalt coverings.

WORKMANSHIP

Preparation of surfaces

A. All surfaces to receive asphalt and other roof coverings are to be dry, wood floated and finished to suppliers specifications.

Laying

- B. Asphalt and other roof coverings shall be laid in bays generally not exceeding 2 m wide and succeeding coats shall be laid at breaking joint. Junctions between bays and fillets shall be properly married the whole being worked so that the joints are neatly made.
- C. Horizontal asphalt for roof coverings shall be 20 mm thick built up into two layers each 10 mm thick. The first layer shall be applied to sheathing felt and the final coat shall be left ready to receive roofing tiles.

Air pockets and stains

D. Air pockets and stains on the asphalt and other roof coverings will not be permitted and the finished work shall not ring hollow over any parts of its surface.

Joints and fillets

E. Joints in all asphalt work and other roof coverings shall be carefully made and complete fusion obtained to make them watertight. Fillets shall be run at all internal angles and in at least two operations. Perfectly watertight joints shall be made around pipes passing through walls and floors etc.

Felt underlay

F. The felt underlay shall be fixed and laid loose or partially bonded in hot bitumen with but joints.

Testing for falls

G. To ensure that asphalt and other roof coverings have been truly laid to falls, the contractor is to arrange for the roof areas and gutters to be flushed with water in the presence of the Architect. Any defects or depressions in the asphalt or other roof coverings are to be rectified and retested for approval.

CARPENTRY

Terminology

A. All technical terms shall be as defined in the "Export of Timber Ordinance Export of Timber Rules 1965".

Timber Generally

- B. The timber for carpentry and joinery shall be specified and obtained from an approved sawmill.
- C. The timber for carpentry shall be Second or Select Grade for strength.
- D. The timber shall be reasonably straight grained.
- E. All timber for the Works is to be purchased immediately the Contract is signed and is to be open-stacked for as long as possible before use or kiln drying.
- F. All timber as it arrives on the site shall be inspected by the Architect, and any timber brought on to the site and not approved must be removed forthwith.
- G. All timber and assembled woodwork shall be protected from the weather and stored in such a way as to prevent attack by termites, insects or fungi.

Species of Timber for Structural Work

H. The following softwoods shall be used for structural work;

Standard Common Name		Botanical Name	
Podo		Podocarpus	
Cypress		Cuppressues Lusitanica	

- J. Both to be second strength Grade P5 or equivalent. Whilst either timber is suitable, intermixing of species will not be accepted.
- K. The Contractor is permitted to propose substitute species but these shall not be used without the written approval of the Architect and no adjustment shall be made to the basic rates for softwood trusses in the event of a substitute species being accepted.

Insect Damage

L. All timber shall be free from live borer beetle or other insect attack when brought upon the Site. The Contractor shall be responsible up to the end of the maintenance period for executing at his own cost all work necessary to eradicate insect attack of timber which becomes evident, including the replacement of timber attacked or suspected of being attacked, notwithstanding that the timber concerned may have already been inspected and passed as fit for use.

Seasoning of Timber

A. All timber shall be seasoned to a moisture content of not more than 18% for carpentry and 15% for joinery. The Contractor's price must include for any kiln drying that may be necessary to achieve these figures.

Pressure Impregnation

B. The softwood described as pressure impregnated shall be treated with the "Celcure A" "Tanalith C" full cell process. Timber must be seasoned to a moisture content not exceeding 25% before being treated. The treatment shall be to the minimum standard of:-

Solution concentration; 2% Absorption of preservative; 520 Litres per cubic meter Net dry salt retention; 10.4 Kg per cubic meter

- C. After treatment, the timber shall be seasoned to the specified moisture content.
- D. Cut ends and faces of timber sawn, drilled and cut after treatment are to be swabbed liberally with approved preservatives until saturated, allowed to dry and then treated with a second coat and rates for timber must include for this. Approved preservatives are: Atlas A; Brunophan Nr 2; Cuprinol Clear or Water Repellant Clear; Ensele Woodtreat 55.

Inspection and Testing

- E. The Architect shall be given facilities for inspection of all works in progress whether in workshops or on site. All timber as it arrives on the site must be inspected by the Architect and any timber brought onto the site and not approved by him must be removed forthwith, failing which he may arrange for the removal of the rejects and dispose of them as he may consider advisable at the Contractor's expense.
- F. Notwithstanding approval having been given above, any timber incorporated in the Works found to be in any way defective before the expiry of the maintenance period shall be removed and renewed at the Contractor's expense. The Contractor is to allow for testing of prototypes of special construction units and the Architect shall be at liberty to select any samples he may required for the purpose of testing, i.e. for moisture content, or identification of species, strength, etc.
- G. Where timbers need to be extended into a wall, they shall be thoroughly "brush treated" with Ensele in addition to preservative treatment as already described above, and as much clear air space maintained around the timber where it adjoins the wall as possible.

Clearing Up

H. The Contractor is to clear out and destroy or remove all cut ends, shavings and other woodwaste from all parts of the building and the site generally, as the work progresses and at the conclusion of the Work.

Workmanship

- A. All carpentry shall be executed with workmanship of the best quality. Scantlings and boardings shall be accurately sawn and shall be of uniform width and thickness throughout.All carpenter's work shall be left with sawn surfaces except where particularly specified to be wrought.
- B. All carpentry shall be accurately set out in strict accordance with the drawings.
- C. All structural timbers shall be frame or jointed together as is most appropriate in the circumstances in accordance with the rules of good practice. Joints must be executed in strict conformity with the drawings.
- D. All joints shall be secured with a sufficient number of nails disposed as shown on the drawings and rates must include for the jointing of timbers. Surfaces must be in good contact over the whole area of the joint before securing. Holes for nails must be predrilled undersize; holes for bolts must be bored slightly over size from both sides of the timber and washers must be used under the nut which must be tightened sufficiently to permanently secure the joint but not to crush the timber.
- E. Actual dimensions of scantlings for carpentry shall not vary from the specified dimensions by more than 3 mm in deficiency or excess but must be uniform throughout. Boards 25 mm thick or less shall hold up to the specified size. All timbers shall be as long as possible and practicable, in order to eliminate joints.

Joints

F. All nails, screws, bolts, connectors, etc., are to be as specified under "Metalwork" and as shown on the drawings.

General

A. The provisions contained in the "Carpentry" section shall apply also to the Joinery Section where applicable.

Species of Timber

B. The following timber of First or Prime Grade for appearance shall be used for Joinery Work in conjunction with the term "hardwood" or "approved hardwood":-

Standard Name; Botanical Name

Podo (for grounds, etc., only); Podocarpus spp.

African Mahogany; Khaya Nyasica

Mninga, Pterocarpus Angolensis

Iroko (Mvula); Chlorophora excelsa

C. The following may also be used as "local hardwood" (referred to hereafter) with the Architect's approval:-

Adina; East African Afrormosia; East African Afzelia

Generally

- D. All joinery work shall be accurately set out on boards to full size for the information and guidance of the artisans before commencing the respective works, with all joints, iron work and other work connected therewith full delineated. Such setting out must be submitted to the Architect and approved before such respective works are commenced.
- E. All joinery work shall be cut and framed together as soon after the commencement of the building as is practicable, but not to be wedged up or glued until the building is ready for fixing same. Any portions that warp, wind or develop shakes or other defects within six months after completion of the Works shall be removed and new fixed in their place together with all other work which may be affected thereby, all at the Contractor's own expense.
- F. All work shall be properly morticed, tenoned, housed, shouldered, dovetailed, notched, wedged, pinned, bradded, etc., as directed and to the satisfaction of the Architect and all properly glued up with the best quality approved glue.

A. Joints in joinery must be as specified or detailed, and so designed and secured so as to resist or compensate for any stresses to which they may be subjected. All nails, springs, etc., are to be punched and puttied. Loose joints are to be made where provision must be made for shrinkage; with glued joints where shrinkage need not be considered and where sealed joints are required. Glue for load-bearing joints or where conditions may be damp must be of the resin type. For non-load-bearing joints or where dry conditions may be guaranteed casein or organic glues may be used. All exposed surface of joinery work shall be wrought and all arises "eased-off" by planning and sand-papering to an approved finish suitable to the specified treatment.

Dimensions

B 3 mm reduction off specified sizes will be allowed for each wrought face except where described as (f) i.e. **finished** size in which case joinery shall hold up to the full dimensions. Dimensions of 25 mm or less shall hold up to the specified sizes.

Fixing Joinery

C All beads, fillets and small members shall be fixed with round or oval brads or nails well punched in and stopped. All large members shall be fixed with brass screws, the heads let in and pellated to march the grain where natural finish timber is specified.

Mastic

D Mastic where specified for bedding, joinery, sills, water bars, etc., is to be approved non-hardening plastic, phlysulphide synthetic rubber or butyl composition filler or sealer.

Fiberboard

E Fiberboard shall be "Celotex" or equal and approved.

Plywood

- F Plywood shall be from an approved source and comply with B.S. 1455, first or second grade, as required and unless otherwise stated shall be "interior" quality. Where veneered plywood is specified, samples must be submitted for prior approval. Where stated to be "exterior" quality, this shall be waterproof (Bonding W.B.P.).
- G Routine tests will be required from time to time to check the quality of manufacture. Plywood used in structural members shall be bonded with a suitable adhesive.

Chipboard

H Chipboard shall be approved medium density resin bonded wood chipboard equivalent to B.S. 2604 with sanded finish or thickness stated. Where faced with plastic sheeting the chipboard shall be counterbalanced.

Blockboard

J Blockboard shall be laminated board to B.S. 3444. Where faced with plastic sheeting the blockboard shall be counterbalanced.

Flush Doors

- A. Flush doors shall be from an approved source and manufacture, be solid core constructed generally in accordance with B.S. 459 finished with 6 mm veneer plywood (to Architect's approval) and lipped all round with hardwood 12 mm thick.
- B. The thickness stated is the overall finished thickness.

Plastic Sheeting

C. Plastic sheeting shall be Formica or equal and approved laminated sheeting 1.5mm thick fixed with an approved adhesive. All colours are to be selected by the Architect.

Plugging Walls

D. All work described as plugged shall be fixed with brass screws to plugs formed by drilling concrete, walls, etc., with a proper tool of suitable size at 500 mm spacings and filling the holes completely with an approved proprietary plugging compound used in accordance with the manufacturer's instructions.

Protect Joinery

E. All fixed joinery which, in the opinion of the Architect, is liable to become bruised or damaged in any way shall be completely cased and protected by the Contractor until the completion of the Works.

Bottom Edges

F. Bottom edges of doors shall be painted with one coat of approved primer before fixing .

Mosquito Screening

G. Mosquito screening shall be "Alcad" or equal and approved aluminium fine wire mesh screening.

Bird Screening

H. Bird screening shall be approved galvanized coffee tray wire.

Ironmongery

J. All ironmongery shall be fixed with screws to match. Before the woodwork is painted, handles shall be removed, carefully stored and refixed after completion of painting, and locks oiled and left in perfect working order. Prices for fixing locks must include for organizing masterkeying systems if required and all keys shall be labelled with door references marked on approved labels before handing to the Architect on completion.

STRUCTURAL STEELWORK

Standard of Construction

A. The whole of the structural steelwork and testing shall comply with the relevant clauses of B.S. 449, B.S 4360; 1980 and B.S. 5940 grade 43.

Fabrication by Specialist Firm.

B. The steelwork shall be fabricated by a specialist firm or under proper factory conditions to be approved by the Architect.

Contractor to Submit Drawings

C. The Contractor shall include for the preparation of all shop details from the drawing supplied by the Architect. All such details shall be approved in writing, by the Architect, before the work is put in hand. Every drawing shall show the number and sizes of all rivets and bolts, complete details of welds, type of electrodes, welding procedure, whether the welds are to be made in the shop or elsewhere and any other relevant information.

Accuracy of Drawings.

D. The Contractor shall be responsible for the correctness of his shop details and for shop fittings and site connections.

Erection Scheme

E. The Contractor shall submit to the Architect for approval, drawings showing the proposed erection scheme, together with all calculations for erection stresses, etc. The approval by the Architect will not absolve the Contractor in any way from his responsibility.

Dimensions to be Verified

F. The Contractor shall take the dimensions from the site or buildings and he shall verify all dimensions given on the drawings before the work is put in hand.

Copies of Orders

G. A copy of all orders for materials shall be supplied by the Contractor to the Architect at the time of ordering, for identification purposes.

Damage

H. Any damage to materials on the site due to inadequate precautions being taken during the erection of the steelwork shall be made good to the satisfaction of the Architect at the Contractor's expense.

Materials Quality of Steel

- A. (i) All structural and rivet mild steel shall comply with B.S 4360 Part 2
 - (ii) Nil
 - (iii) Nil
 - (iv) All structural steel tubes shall comply with B.S. 1775 and B.S. 449
 - (v) Mild steel and medium tensile steel electrodes for metal-arc welding shall comply with the requirements of B.S 2549.
 - (vi) High tensile steel electrodes for metal-arc welding shall comply with the requirements of B.S. 2549.
 - (vii) All mild steel bolts and nuts shall have a tensile strength of not less than 432 N per Square Millimetre (28 tons per square inch) and a minimum elongation of 17 percent as defined in Clause 2 of B.S. 916 or in B.S. 2708.
- (viii) All high tensile steel bolts, nuts and washers shall have a minimum tensile strength of 570 N per square millimetre (37 tones per square inch).
- (ix) High strength friction grip bolts and washers shall comply with B.S. 3139, Part 1.
- (x) All plan washers shall be of steel. Tapered or other specially shaped washers shall be made of steel or malleable case iron complying with B.S. 3410.shall be made of steel or malleable case iron complying with B.S. 3410.

Marking of Steel

- B. Each piece of steel shall be legibly marked with the maker's name or trade mark and with cast numbers or identification marks by which the steel can be traced to the cast from which it was made.
- C. For rivet bars and small pieces securely bundled, a metal tag marked with the cast number will be sufficient.

Standard Dimensions

- D. The dimensions and allied requirements of all structural rolled sections shall comply with B.S. 4. The dimensions, weight, tolerances etc., of all rivets, bolts, nuts, studs, etc., shall conform to the following standards. Rivets shall comply with the requirements of B.S. 275 for dimensions
- E. Black bolts, nuts, studs, lock nuts and washers shall comply with the requirements of B.S. 916 for dimensions and with B.S. 1580 for unified black bolts etc.

A. Turned bolts shall have the shank turned to the specified diameter allowing only a minus tolerance up to 0.13mm (0.005 inch).

Weight of Steel

B. For the purpose of measurement, the weight of mild steel shall be as given in B.S. 648 which will be the basis for measurement of variations. The weights per meter given on the drawings do not include the shelf angles riveted to webs, nor the plates riveted to the flanges of R.S. Js or other sections.

Conditions of Surfaces

C. All surfaces of steel work shall be clean, free from loose millscale and loose rust.

Tests and Inspection

- D. Manufacturer's Mill Test Certificates for all structural steel shall be supplied to the Architect as and when required. Where and when directed by the Architect, the Contractor shall take and deliver samples of structural steel for testing to the Employer's Highways and Transportation Testing Station. Should the results of either test be unsatisfactory the whole consignment of steel which the sample represents shall be rejected and shall be replaced by other material of proper quality at the expense of the Contractor.
- E. The Architect or his representative shall at all reasonable times, be given free access to the Works.

Metallic Coatings

- F. Galvanized steelwork shall comply with B.S. 729 Part 1 entirely coated with zincafter fabrication by complete immersion in a zinc bath in one operation and excess carefully removed. The finished surfaces shall be clean and uniform.
- ii) Zinc sprayed steelwork shall comply with B.S. 2569 Part 1. The nominal thicknessof zinc coating shall be not less than 0.102 mm (0.004 inches) and at no point less than 0.076mm (0.003 inches).

Generally

G. The whole of the fabrication and erection of the steelwork shall be carried out in accordance with B.S. 449

Materials (Cont'd)

- A. The welding of steel to B.S. 15, B.S. 968, B.S. 2762 and B.S. 4360 must conform to:B.S. 1856 - "General requirements for the metal-arc welding of mild steel" B.S. 2642 - Are applicable."General requirements for the arc welding of steel to B.S. 968 and similar steel"
- B. For welding any particular type of joint the Contractor shall provide evidence acceptable to the Architect that the welder has satisfactorily completed the appropriate tests as described in B.S. 449 Part 6.
- C. Any welder's tests shall be made at the Contractor's expense and shall include the cost of any fees incurred by the Employer for witnessing of, or making such tests.
- D. The right is reserved to make non-destructive tests on the welding to determine if the welding conforms to the standards laid down in either B.S. 1856 or B.S. 2642 as applicable. This will normally consist of radiography on butt welds, ultrasonic examination of fillet welds or other tests as appropriate to the actual configuration of the weld in question.

Rejection

- E. Any portion of the work which, in the opinion of the Architect, is not in accordance with the drawings, or specification shall be rejected whether before or after delivery and must be removed from the site if delivered within 24 hours from receipt of such notice or rejection at the Contractor's expense. Any delay caused by such rejection will not in any way relieve the Contractor from his responsibility with regard to the provisions of the Contract. If any welding is found to be defective the cost of all remedial measures shall be borne by the Contractor, including the cost of re-testing the subsequent inspection of welds as referred to in the P.C. Sum hereafter.
- F. The Contractor is responsible for the good quality of all welding work and no exceptions will be made on the grounds that the Architect or his representative have inspected any part or parts of the work at some stage during production.

Fabrication

G. As much of the work of fabrication of the steelwork as is reasonably practicable shall be completed in the manufacturer's works. Field connections shall be made in accordance with the approved drawings. The Contactor shall give four day's clear notice of steelwork ready for inspection at the manufacturer's works, to facilitate inspection before delivery.

Cast of Temporary Erection, etc.

- A. Trial erection of principal or other units may be called for at the discretion of the Architect or his representative.
- B. The cost of any necessary temporary erection, testing, packing, marking, carriage and delivery is deemed to be included by the Contractor in the Tender price.

Joints and Connections

C. No variation of the number, type or position of the joints or connections shown on the drawings shall be made without the consent of the Architect. If such consent is desired the Contractor shall submit detailed drawings of the proposed joints for the approval of the Architect and no extra cost incurred by reason of such additions or alterations will be allowed to the Contractor.

Painting at Works

- D. Where described as primed at works, steelwork shall be freed of rust, millscale, welding slag and flux residue and shall be dry immediately prior to painting with primer as Clause Q 14 a.
- E. For joints with high strength friction grip bolts the contact surfaces shall be left unpainted but special care shall be taken after assembly to paint all edges and corners near the joints together with bolt head, nuts and washers to prevent the ingress of moisture.
- F. For joints made with other bolts and rivets the contact surfaces shall each be given a coat of priming paint and for shop connections the contact surfaces shall be brought together while the paint is still wet.
- G. For welded connections where the contact surfaces are not completed sealed the contact surfaces shall be painted to within 50mm of the edges that are to be welded.
- H. The primer shall be touched up with similar primer if damaged by subsequent handling.

METALWORK

Mild Steel

A. Mild steel shall comply with B.S. 4360 Grade 1 and the sizes of all small sections shall be in accordance with B.S. 4 and 4A.

Galvanized Work

B. Iron and steel, where galvanized, shall comply with B.S. 729 Part 1 entirely coated with zinc after fabrication by complete immersion in a zinc bath in one operation and all excess carefully removed. The finished surface shall be clean and uniform.

Aluminium

C. Aluminium shall be of the alloys described in and shall comply with B.S. 1470. Aluminium sheet for flashings shall be soft-temper, super purity (S1 or S1A) and not less than 20 s.w.g. (0.9mm) in thickness.

Smithying, Shearing and Cutting

D. All smithying, welding, cutting and bending shall be soundly and neatly executed, care being taken not to overheat. All flame cut edges and welds shall be neatly ground off on completion.

Bolts

E. Mild steel bolts, nuts and washers shall comply with B.S. 916 for black bolts with hexagonal heads and nuts. High tensile steel bolts and nuts shall be in accordance with B.S. 3139 Part 1.

Anchor Bolts

F. Anchor bolts in concrete for steel works etc., are to be self drilling anchor bolts of one of the following types:-

Phillips redhead concrete anchors Rawlplug super drilanchor Spit self-drilling anchors

G. Rates are to include for fixing complete with washer. Mortices in concrete have not been measured for this item.

Shop Inspection

A. The Architect shall be granted full facilities and any necessary assistance for inspection or materials and assembled parts in the Contractor's (or his Sub-Contractor's) workshops. At least two weeks notice shall be given to the Architect in writing prior to the despatch of finished components to the site to enable the Architect to inspect and approve the materials and workmanship at the workshops. Approval of work at the workshop does not relieve the Contractor of this obligations to carry out the work complete at the site to the Architect's satisfaction in accordance with the Contract.

Marking

B. All components delivered to the site are to be marked in paint with the Mark number in accordance with any shop and erection drawings.

Storage

C. All components are to be stored at the site in proper racks provided for the purpose which provide full support to each member to obviate any deflection and distortion. Steelwork is to be stored at least 25cm clear of the ground and temporary protection is to be provided for protection against water and damage from any other source.

Erection

D. Rates for all metalwork are to include for the complete for the complete erection including any temporary supports required and any necessary templates and wedges.

Painting

E. All steel is to be thoroughly de-rusted and degreased prior to despatch to the site and is to be given one coat zinc chromate primer at the works. Further painting treatment will be carried out at the site. Painting is measured separately and the cost thereof is not to be included in the rates for metalwork.

PLUMBING AND ENGINEERING INSTALLATION

Execution of the Works

- A. The work shall be carried out strictly in accordance with:-
- (a) "British Standard Code of Practice" C.P. 310: 1965: Water Supply
- (b) "British Standard Code of Practice" C.P. 404: 1968: Sanitary Pipework above ground
- (c) All other relevant British Standard Specifications and Codes of Practice
- (d) Bye-laws of the Local Authority
- (e) The working drawings

Extent of Work

B. The Contractor will be responsible for all below ground plumbing and drainage work and the installation of the Sanitary Fittings only, the remainder of the Plumbing and Engineering Installation will be executed by a Nominated Sub-Contractor.

Quality of Materials and Workmanship

- C. All materials, equipment and accessories are to be new and in accordance with the requirements of the current rules and regulations where such exist, or in their absence with the relevant British Standard Specification.
- D. Uniformity of type and manufacture of equipment or accessories is to be preserved as far as practicable throughout the whole work.
- E. The Contractor shall, if required by the Architect, submit samples of materials to the Architect for his approval before placing an order.
- F. If in these Preambles the practice is adopted of specifying a particular item as "similar" to that of a particular firm's product, it is to be clearly understood that this is to indicate the type and quality of the equipment required. No attempt is being made to give preference to the equipment supplied by the firm whose name or product is quoted.
- G. Where particular manufacturers are specified herein, no alternative makes will be considered and the Architect shall be allowed to reject any other makes.
- H. The Contractor will be entirely responsible for all materials, apparatus, equipment, etc., furnished by him in connection with his work, and shall take all special care to protect all parts of finished work from damage until handed over.
- J. The work shall be carried out by competent workmen under skilled supervision. The Architect shall have the authority to have any of the work taken down or changed which is executed in an unsatisfactory manner.

Galvanized Steel Tubes and Fittings

- A. Galvanized steel tubing shall comply with B.S. 1387 with plain galvanized malleable fittings complying with B.S. 143/1256.
- B. Tubes and fittings shall be jointed by means of screwed threads to B.S. 21, by means of P.T.F.E., tape or hemp and "Bosswhite". All joints shall be perfectly smooth inside without excressences.
- C. Where sleeves are required for pipework passing through concrete, blockwork or below concrete slabs, they shall be galvanized steel tube or drain pipes of sufficient diameter to give at least 25mm clearance all round the water main.
- D. Galvanized water mains below ground level or below slabs shall be double wrapped in "Denso" tape.

Brasswork

E. Stop valves shall comply with B.S. 1010 and shall be with crutch handles or loose keys where so described on the drawings. Draincocks shall comply with B.S. 2879.

Testing

- F. Upon completion the whole of the water main shall be tested to a pressure not less than twice times the working pressure for a period of thirty minutes.
- G. Notwithstanding the foregoing clauses, all water mains and fittings and installation thereof shall comply fully with the requirements of the Water Supply Authority.

Sanitary and Other Appliances

- H. The appliances shall be fixed in the positions shown on the drawings or as described by the Architect.
- J. The Contractor shall include in his rates for providing all necessary screws, bolts, etc., together with all jointing materials required and also for temporarily erecting and securing fittings in the required position or service and discharge pipes, taking down, storing and fixing after completion of wall finishings permanently fixing and connecting to service and discharge.
- K. Care shall be taken at all times and particularly after fixing, to protect appliances from damage.
- L. Upon completion of the work, all appliances shall be cleaned of plaster, paint, etc., and carefully examined for defects.

Fire Fighting Equipment

- A. The specified fire fighting equipment shall be supplied and installed by the Contractor in the positions shown on the drawings
- B. Portable fire extinguishers shall comply with the following British Standards:-
- (a) Water type (soda acid); B.S. 138: 1948
- (b) Foam type (chemicals); B.S. 740: Part 1: 1948
- (c) Foam type (gas pressure); B.S. 740: Part 2: 1952
- (d) Water type (gas pressure); B.S. 1382: 1948
- (e) Carbon tetrachloride and chlorobromethane; B.S. 1721: 1960
- (f) Carbon dioxide type; B.S. 3326: 1960
- (g) Dry powder type; B.S. 3465: 1962
- (h) Water type (store pressure); B.S. 3709: 1964
- C. Fire hose couplings and ancillary equipment shall comply with B.S. 336: 1965; rubber reel hose shall comply with B.S. 3169: 1959.
- D. Underground fire hydrants and surface box openings for same shall comply with B.S. 750: 1964.
- E. The installation of hydrants and fire extinguishers shall be in accordance with C.P. 402:101: 1952 and C.P. 402 part 3: 1964 respectively.
- F. If nothing else is specified, fire extinguishers and hose reels shall be supplied in the colour "fire red" and be similar to manufacture "ANGUS".

FLOOR WALL AND CEILING FINISHINGS

Sand

A. Sand for backing, floor and wall finishes is to comply with B.S. 1199, Table 1.

Cement

B. Cement is to be as described for "Concrete Work:.

Lime

C. Lime is to be no-hydraulic hydrated lime to B.S. 890 Class "A" obtained from an approved source and run into putty at least 24 hours before use.

Workmanship

- D. All concrete beds or slabs shall be thoroughly brushed clean, hacked if necessary and well wetted and flushed over with a cement sand (1:1) grout immediately before screeds or pavings are laid.
- E. Screeds and cement pavings shall be laid in accordance with the relevant B.S. Code of Practice. Working joints between bays of the floor finish should be placed in accordance with the Architect's instructions and will be plain butt joints placed over joints in the concrete bed under. Pavings shall be damp cured with sand or sawdust and kept damp for at least 7 days after laying.
- F. All surfaces to be plastered or rendered must be brushed clean and well wetted before plaster is applied. Joints of walling shall be raked out and concrete hacked to form a key. Care shall be taken to see that paving and plastering do not dry out prematurely.
- G. Adequate time intervals must be left between successive coats in two-coat work in order that the drying shrinkage of the undercoat may be substantially complete. All internal and external angles shall be pencil rounded.

In-Situ Pavings Generally

H. Before laying in-situ floor finishes, the concrete beds are to be thoroughly hacked for key, cleaned off, thoroughly wetted with clean water and coated with a stiff cement slurry and rates for screed, granolithic and terrazzo paving are to include for this. They are also to include for all necessary curing and protecting until the building is handed over.

Cement and Sand Paving

J. The cement and sand paving shall be in proportions of 1:4 by volume and incorporating or treated with an approved hardener.

Polished Granolithic Paving

- A. The aggregate for granolithic paving shall be in accordance with B.S. 1201 and shall be mixed in the proportions of 1:1:1.50 cement, fine and coarse aggregate respectively. The mix shall incorporate an approved hardener suitable for incorporation and not for surface treatment. The water cement ratio shall be kept as low as possible and shall not in any case exceed 0.45.The paving is to be laid to the full thickness described and to be finished with a wood float and with no extra cement trowelled into the surface which is to be laid true and level. The paving is to be thoroughly cured after laying by covering with polythene sheeting and periodically watered to keep it moist for at least one week after laying. The surface is to be polished with approved rotary carborundum discs mechanically operated coarse and fine grain and with cement and sand slurry to produce a blemish-free surface.
- B. The granolithic shall be laid in bays not exceeding 3.50 square meters with ebonite dividing strips for the full depth of the paving and shall be executed by Specialist who have a thorough knowledge of the work.

Polished Terrazzo Paving

- C. The ins-Situ terrazzo shall consist of white or coloured cement and marble aggregate; the colours of the cement and aggregate shall be selected by the Architect. The mix shall comprise three parts of 6mm nominal aggregate to one part coloured cement by volume. The aggregate shall be clean and granular and shall not contain flaky particles or dust. The underbed shall be cement and sand 1:4 by volume.
- D. The terrazzo shall be laid in bays not exceeding 3.5 square meters with ebonite dividing strips for the full depth of the terrazzo and underbed, and shall be executed by Specialist who have a thorough knowledge of the work.
- E. The terrazzo topping shall be laid to a minimum of 12mm thickness in a plastic condition while the underbed is still green and this should be watered to minimise absorption from the topping. The terrazzo must be well tamped into position and rolled with a suitable hand roller. The topping should be allowed to take an initial set and then any surface voids must be grouted up with neat cement of the same colour used in the mix. The surface should be cured by keeping moist by covering with damp sacking for at least 72 hours. When dry and hard the surface shall be machine polished by grinding with carborundum or other stone discs of suitable grade and with rotary polishing pads.
- F. Rates must include for all necessary protection until the building is handed over to the Architect. The depths stated are for the full depth including topping and underbed.

P.V.C. Flooring and Skirting

G. P.V.C. floor tiles shall comply with B.S. 3260. The tiles and accessories shall be supplied in the sizes and thickness specified in colours selected by the Architect and are to be fixed to the screed base with a suitable adhesive supplied (or recommended) by the Manufacturer and used in accordance with his instructions. Rates for floor tiles shall include for thoroughly washing and cleaning on completion and for the application of one coat of water based wax polish.

Brushed Terrazzo Rendering

- A. Brushed terrazzo rendering is to comprise two coats as described. The undercoat shall consist of cement and sand mixed in the proportion of (1:4) by volume and applied to a minimum thickness of 10mm finished with a wood float and scratched to provide key for top coat. The finishing coat shall consist of one part white cement to two parts marble chippings or approved size applied to a minimum thickness of 10mm and the final surface wet brushed to expose the aggregate.
- B. The Contractor will be required to produce a sample panel of rendering on site for the approval of the Architect.

Internal Plaster

- C. Internal plaster shall be applied in two coats and adequate time intervals must be allowed between successive coats in order that the drying shrinkage of the undercoat my be substantially complete. The first coat must be well scratched, keyed and wetted to receive the finishing coat. The finishing coat shall be finished smooth with a steel float but care must be taken not to overwork the surface in order to minimize the incidence of shrinkage cracks. All internal and external angles shall be pencil rounded.
- D. Internal plaster, unless otherwise described, shall be lime plaster of 12mm minimum overall finished thickness applied in two coats, the first coat consisting of cement, lime putty and sand mixed in the proportion of 1:2:9. The finishing coat shall be a skim coat comprising cement and lime putty in the proportion of 1:10.
- E. Cement plaster is to be employed where specified on the drawings and is to be applied in two coats of approximately equal thickness to a total of 12mm minimum overall finished thickness. The composition of both boats shall be the same and shall comprise cement and sand (1:3) but a small percentage addition (not more than 10%) lime putty y may be permitted if the Architect considers that this will reduce the incidence of shrinkage cracks.
- F. The Contractor shall cut out and make good all cracks, blisters and other defects and leave the whole of the plastering and rendering perfect at completion. When making good defects the plaster shall be cut out to a rectangular shape with edges undercut to form dovetailed key, and all finished flush with the face of surrounding plaster.

Marmoran Finishings

G. Prepare and prime surface, apply one coat 3 mm thick PVC Resin Bonded plaster with trowel, apply 3.2 mm thick stone chips with low pressure spray gun or by hand, roll flat by roller immediately after application. Colours and texture of the plaster and stone chips are subject to specifier's approval. Specifications must be strictly in accordance with manufacturer's instructions.

Wall Tiles

- A. Glazed wall tiles shall be from an approved manufacturer and shall conform with the requirements of B.S. 1281. Tiles shall be white with slightly rounded or "cushion" edges and unless otherwise specifically described shall be size 150 x 150 x 6mm thick. Tiles shall be laid with continuous straight joint and internal angles shall be butt jointed. Rounded on edge tiles shall be used at all external angles and at edges of panels. Tiles shall be bedded in approved tiles adhesive and pointed in white cement.
- B. Backing to tiles is to be cement and sand in the proportion of 1:4 rendering in one coat to a minimum thickness of 12mm trowelled smooth. Backings have been measured separately.

Carpet Tiles

- C. Carpet floor tiles shall be from an approved manufacturer and shall conform to specification as per M/s Protex of South Africa. Graveltex Protex Carpet tiles shall be of heavy duty grade, 100% stain proof miracle fibre with density of 920, g/sq.m (fibre) and 4500 g/sq.m (total) with fire resistance (S.A.B.S) of 3, lavender colour. The size shall be 500 x 500 x 9.50mm thick. Tiles shall be laid with continuous straight joint. Tiles shall be bedded in approved tiles adhesive.
- D. Beds to tiles are to be cement and sand in the proportion of 1:4 rendering in one coat to a minimum thickness of 30mm trowelled smooth. Backings have been measured separately.

Floor tiles

Porcelain tiles

- E. Porcelain floor tiles shall be from an approved manufacturer and shall be of black polished, cocowhite-polished or gardenia green matt. The size shall be size 400 x 400 x 10 x thick. Tiles shall be laid with continuous straight joint. Tiles shall be bedded in approved tiles adhesive.
- F. Beds and backings to tiles is to be cement and sand in the proportion of 1:4 rendering in one coat to a minimum thickness of 30mm trowelled smooth. Beds and backings have been measured separately.

Laying of Marble, Granite, Porcelain or Ceramic Floor Tiles

G. Before laying the tiles, level the flooring area, ensure the surface is rough and clean.

Laying Floor tiles with Traditional Mortar

H. H. The cement thickness needed to lay tiles should be around 40 mm. The mixture for indoor is 1 volume of Portland cement and 3 volumes of sand. The mixture must be made with appropriate quantity of water in order to dampen the materials. Clean and wet the flooring area, making sure to leave completely clean. Spread the mixture and level with a ruler, in order to reach the 40 mm of thickness. Spread dry cement over the mixture, until the water that remains over the surface has been completely absorbed. Lay the tiles, already mixed from different boxes, with a wide joint and in the desired way. Wet tiles, then cover to achieve a perfect level.

Laying Floor tiles with Adhesive

A. The bed needed for this kind of laying, should be around 30 mm. The flooring area should be steel or wood trowelled and levelled. Spread the adhesive with a spatula with ridges. It is very important to lay a good quantity of adhesive so that there is no free space between the tiles.

Mixing the Colour Shades of Floor tiles

B. Before laying the tiles at least 5 to 6 boxes must be laid over a dry surface in order to ensure that the different shades have a uniform look. The best result is obtained this way.

The Joints of Floor tiles

C. The tiles have to be laid with a minimum of at least a joint separation between tiles of 3 to 10 mm.

Setting the Joints of Floor tiles

D. The cord or wire system can be used in the 4 or 5 joints, ensuring they are all parallel with the reference joint. Plastic crosses used for this purpose, in different sizes, can be obtained in specialized shops, giving a much better finishing and final result.

Filling the Joints of Floor tiles

E. Apply a mixture composed of 2 volumes of Portland cement and 1 of fine washed sand, with enough water in order to amplify the handing. There are suitable preparations for different uses and in different colours now available, so as to achieve the desired effects. Spread the substance by use of a rubber or plastic spatula. Clean the tiles before the mixture dries. After the joints are completely dry, wash with plenty of water several times.

Concrete Tiles

F. Concrete tile for finishing the roofs shall be 25mm thick of natural colour with bevelled top arises on all sides and shall comply with B.S. 1197. The tiles shall be laid to regular pattern with open joints. Care should be taken to ensure that the surface level is even and follows accurately the levels of the roof finish. All cement stains shall be carefully removed.

Precast Concrete Paving Slabs and Kerbs

- A. Precast concrete paving slabs shall comply with B.S. 368. precast concrete kerbs shall comply with B.S. 340 figure 5 and shall be finished true and smooth on all exposed faces.
- B. Precast paving shall be bedded on a compacted sand bed with 6mm wide joints filled and pointed with cement mortar coloured to match the colour of the slabs. The pavings shall be finished true and even and to the falls shown with no surface irregularities.

GLAZING

Method of Glazing

- C. Notwithstanding reference in the descriptions of glazing method to glazing beads, or the like with associated fixings, and insulating strips, such components will be measured separately in accordance with the appropriate rules of the S.M.M.
- D. The provision of glazing compounds and putties and springs, clips and other sundry fixings shall be deemed to be included with all items of glazing.
- E. Distance pieces and setting blocks, in appropriate materials, shall be provided in accordance with good glazing practice and they shall be deemed to be included with all items of glazing.

MATERIALS

Glass generally

F. All glass shall comply in all respects with the appropriate section of B.S. 952. Plain sheet clear glass shall be O.Q.; plate glass shall be GG. All glass shall comply in all respects with the latest British Standards including the British Codes of Safety.

Putting for glazing to wood

G. Putty for glazing to wood shall comply with B.S. 544.

Samples

H. Samples not less than 150 mm square, are to be submitted to the Architect for approval before any glass is cut.

WORKMANSHIP

Glass to be kept free from moisture

J. All glass surfaces shall be kept dry during transit and storage. Glass becoming moist from condensation or other causes, shall be thoroughly dried and aired.

Rebates and beads

A. All glazing beads in wood shall be primed, (as measured in Painting and Decorating), before glazing is commenced.

Edges of glass

B. All glass shall have clean cut edges. The edges of louvres shall be rounded and

Bead glazing

C. Glazing fixed by beads shall have both glass and beads bedded and back puttied, and the putty trimmed off flush. Where sealing strip is used, it shall pass round both faces of the glass and be trimmed off flush on both sides. Metal surfaces to receive sealing strip shall be treated with mineral oil before glazing.

Method of measurement

D. Beads and sealing strips have been measured separately. Prices for glazing with beads are to include for taking out and re-fixing beads as required, which shall be deemed to be bradded unless otherwise described.

PAINTING

Execution by a Specialist Firm

E. All work under this section must be executed by a Specialist Firm, approved by the Architect.

Approved Paints

- G All paints shall be obtained from the same manufacturer and shall be approved by the Architect.
- H The Contractor must allow for providing the Architect with colour charts from the approved firm and for executing sample panels as required.

Generally

- I All materials shall be delivered on site intact in the original drums or tins and shall be mixed and applied strictly in accordance with the manufacturer's instruction and to the approval of the Architect.
- J The only addition which will be allowed to be made locally will be liquid thinners and driers supplied or recommended by the manufacturers and none shall be thinned more than approved by the Architect.

Preparation

K All surfaces to receive treatment are to be clean and dry before paint application and surface irregularities are to be removed by filling or the use of suitable abrasives.

External Rendered Surfaces

A External cement slurry finished wall which are to be painted must be clean and must be thoroughly brushed and washed to remove any dust, loose flakes or other foreign matter and must be well wetted prior to the application of finish.

Plastered Surfaces

B Internal plastered surfaces which are to be painted are to be allowed to dry out thoroughly prior to paint application. All cracks and surface imperfections are to be cut back and filled with a patent filler in accordance with the manufacturer's instructions and rubbed down to a true and even surface.

Woodwork Preparations

C Large knots in woodwork are to be cut and replace with sound wood or scorched back and after priming the surface made good with stopping. All knots are to be treated with two thin coats of patent knotting free from resin. After priming, all nails holes and other imperfections shall be filled with stopping and the whole surface rubbed down to a smooth even finish. The stopping must be "Sadofill" or other approved make.

Woodwork - Fittings

D Unless otherwise specified, fittings are to be treated with two cots of linseed oil.

Metalwork

- E All rust and loose scale on steel and iron work must be removed by wire brushing and rubbing with emery paper. Where patches of ingrained rust cannot be removed they are to be thoroughly rubbed down and treated with one coat of "Galvafroid" or other zinc rich paint in accordance with the manufacturer's instructions. One coat of zinc chromate primer will then be applied followed by two undercoat and one finishing coat of gloss paint as described for Woodwork above. The Contractor is tonote that where mild steel burglar bars are housed into wood frames, the full length or the bar is to be treated before fixing.
- F Galvanized metalwork is to receive one coat of white spirit or mordant degreasing solution washed off prior to the application of calcium plumbate primer followed by two undercoats and one finishing coat of gloss as previously described.

Galvanized metal work is to be painted only where instructions are given by the G Architect as in some cases galvanized metalwork is to be left untreated.

DRAINAGE

Generally

Preambles to Other Sections

A The preambles contained in other sections of this document shall apply equally hereto where applicable, so far as is consistent with the clauses following.

Notices

B The Contractor shall give all requisite noticed. Uncoloured plans will be supplied by the Architect at the Contractor's request.

Drainage Bye-Laws

C All of the works shall comply with the requirements of the drainage bye-laws made by the Local Authority and shall be executed to the satisfaction of the Architect and Local Authority.

Inspections

- D The Contractor shall give written notice to the Architect for the purpose of inspections and measurements, whenever section of:-
 - (a) excavations are completed
 - (b) concrete beds are laid
 - (c) drains are completed

and no further work shall be executed until each stage of the work has been inspected.

Levels of Existing Drains

E The Contractor shall check the invert levels of existing drains, sewer and manholes before laying new drains, and shall notify the Architect immediately if the declared invert levels are found to be inaccurate

Pitch Impregnated Fibre Drain Pipes, Couplings and Fittings

F Pitch impregnated fibre drain couplings and fittings shall comply with B.S. 2760.

UPVC Pipes and Fittings

G UPVC pipe and fittings shall comply with B.S. 3506 Class O to be obtained from a manufacturing source approved by the Architect in writing.

Spun Cast Iron Drain Pipes and Cast Iron Fittings, Gullies etc.

H Spun cast iron drain pipes shall be coated centrifugally cast (spun) iron pipes complying with B.S.1211 Class B.

A Fittings, gullies, etc., shall be of coated cast iron and shall comply with B.S. 1130.

Concrete Pipes and Fittings

B Concrete pipes and fittings shall comply with B.S. 556. They shall be reinforced, and of sulphate resisting cement if specified.

Manhole Covers and Road Gratings

C Manhole covers and road gratings and frames shall comply with B.S. 497.

Step Irons

D Step irons shall be galvanized malleable cast iron complying with B.S. 1247.

Mesh Reinforcement

E Mesh reinforcement shall be steel fabric complying with B.S. 1221 Part A or B.S. 4483.

Setting Out

F The Contractor shall set out all drains in accordance with the drawings, and provide all profiles, etc., necessary for the execution of the work.

Excavation

- G The bottoms of all excavations shall be trimmed and consolidated to the correct levels. Unauthorized excavations below the required levels shall be filled with concrete of the same composition as for drain beds, at the Contractor's expense.
- H Where the bottom is insufficiently firm, the Contractor shall excavate until, in the Architect's opinion, a firm bottom is obtained and the level shall be made up with concrete of the same composition as for drain beds. Particulars of such additional work shall be agreed with the Architect's representative before the work is covered up, otherwise no claim in this respect will be entertained.

Planking and Strutting

I Care shall be taken not to undermine the foundations of the buildings and, if so directed by the Architect, planking and strutting shall be left in, or other means adopted to protect the foundations. Details of such additional items shall be agreed with the Architect's representative before the work is covered up, otherwise no claim in this respect will be entertained.

Backfilling

J Trenches for pitch impregnated fibre of UPVC pipes shall first be filled with selected screened excavated materials carefully hand-tamped between the pipe and sides of the trench, followed by 150mm - 200mm of similar materials before the general filling is carried out.

- A Trenches for concrete or cast iron drains shall first be filled to a depth of 300mm with selected fine materials carefully hand-packed around the pipe. On no account shall materials be tipped into the trench until first 300mm has been completed.
- B Filling shall be continued in layers not exceeding 300mm thick, well rammed and, if necessary, watered.

Laying Drains

C Drains shall be laid truly straight on line and gradient with sockets upstream and the full bore shall be unobstructed.

Pitch Impregnated Fibre Drains

D All hard obstructions shall be removed from trench bottoms before laying pitch impregnated fibre pipes. The pipes shall be bedded in sand and laid and jointed in accordance with Appendix "C" to B.S. 2760.

UPVC Drains

- E UPVC drain pipes shall be laid and jointed with solvent welded joints entirely in accordance with the manufacturer's instructions.
- F Pipes shall be bedded in sand after all hard obstructions have been removed from trench bottoms.

Cast Iron Drains

- G Cast iron drains shall be laid on concrete beds where specified or shown on the drawings and shall be jointed with gasket of hemp, well caulked, to a depth of 30mm for 100mm pipes and 40mm for large pipes, and remainder of the socket shall be filled with molten lead or lead fibre solidly caulked.
- H Connection of iron to concrete drains shall be jointed as described for concrete drains.
- I Cast iron drains fixed to walls or beams shall be supported on brackets at 1,350mm centres.
- J Gullies, outlets, etc., on drains under concrete floors shall be set in position at correct levels before the floors are laid.

Concrete Drains

K Concrete drains shall be jointed with one turn of tarred gaskin, well caulked and the remainder of the socket filled with cement and sand (1:3), finished with an angle fillet around the pipe. All surplus mortar shall be removed from the inside of the pipe with a badger. Where pipes are sulphate resisting, the jointing mortar shall contain sulphate resisting cement.

Concrete Beds, Haunches and Coverings

- A Where specified or shown on drawings, drains shall be laid on concrete, (105kg/sq.cm 40mm aggregate), beds 100mm thick, 400mm wide for 100mm diameter drains and 450mm wide diameter drains. The concrete shall be haunched up both sides of the barrel to give lateral support.
- B Where drains, other than cast iron drains, are laid under buildings or pavings carrying vehicular traffic, they shall be completely surrounded in concrete, (105kg/sq.cm 40mm aggregate), 150mm thick, (i.e. 400mm x 400mm overall for 100mm pipes and 450 x 450mm overall for 150mm pipes). Where directed, drain beds shall be reinforced.
- C Gullies shall be bedded and surrounded in concrete 105kg/sq.cm 40mm aggregate minimum 150mm thick all round.

Sleeves

D All drains passing through walls or foundations shall have sleeves of cast iron pipe of sufficient size to allow a clearance round the drain.

Benching

E Benching in bottom of manholes shall be concrete (105kg/sq.cm - 40mm aggregate) to falls of not less than 10 degrees to channels finished with cement and sand (1:2), 25mm thick, trowelled hard and smooth with all angles rounded.

Bedding and Sealing Covers and Frames

F Frames to manhole covers shall be bedded in cement mortar (1:3), and the covers in grease and sand.

Testing

- G All drains and manholes shall be tested for water tightness and straightness to the satisfaction, and in the present of, the Architects and the Local Authority. Drains shall be filled with water to a head of 1.50 meters and are to be tested in sections agreed with the Architect:-
 - (i) after jointing
 - (ii) after haunching and backfilling
 - (iii) after completion of the works
- H The Contractor shall provide all necessary testing apparatus and shall carry out such other tests as are required by the Architect and the Local Authority.

Clean and Flush all Drains

I All drains, gullies, manholes, etc., shall be cored, cleaned and flushed on completion.

Method of Measurement

- A Where not otherwise stated, the starting level for trench manhole excavation shall be:-
 - (i) the formation level in areas where the site is excavated to reduce levels.
 - (ii) existing ground level in areas where no excavation is required, or where filling is required.
- B The depths of all the trenches in the following description lie within the same 1.5m stages as the average depths stated.
- C Prices for excavating pipes trenches shall be deemed to include keeping them free from general water (i.e. all water except spring or running water).
- D Notwithstanding the provisions of SMM Clause V.7 (a) to (c) the descriptions of excavating manholes, yard gullies, septic tanks and soakpits shall be deemed to include grading bottoms, planking and strutting, return filling and compacting, disposal of surplus soil and keeping excavation free from water.
- E Prices for building pipes into manholes shall include for building in on rake where necessary.
- F Prices for concrete beds, benchings and covering for pipes laid in trenches, shall be deemed to include for any necessary formwork. Formwork required for beds, etc., for pipes above ground, and for casing to vertical pipes, is referred to in the descriptions of such items.
- G Prices for all gullies shall be deemed to include for all necessary excavation, return filling, disposal of surplus excavated materials, planking and strutting, and trimming and ramming bottoms.

EXTERNAL PAVINGS

Generally

A. The Preambles contained in other sections of the document shall apply equally to this sections so far as is consistent with the following clauses.

Materials

Soil for Planted Areas

B. Soil for planted areas shall be vegetable soil free from roots and rubbish and treated with weed killer to prevent the growth of weeds.

Sand for Filling under Footpaths

C. Sand for filing under footpaths shall be clean, dry, pit or river sand, free from vegetable soil, roots and rubbish.

Crusher Dust for Sub-Base Course of Macadam Paving

D. Crusher dust shall be from an approved source and shall be free from clay or other deleterious matter.

Stone for Base Course to Macadam Paving.

E. Stone for base course to macadam paving shall be 40mm gauge, clean and hard and free from clay or other deleterious matter.

Blinding For Stone Base Course

F. Blinding for stone base course shall be 4mm gauge hard stone chippings, free from clay, dust or other deleterious matter.

Precast Paving Slabs

G. Precast paving slabs shall comply with B.S. 368 except for sizes.

Kerbs

H. Precast concrete kerbs shall comply with B.S. 340, and shall be finished true and smooth on all exposed faces.

Prime Coat for Macadam Paving

J. The prime coat for macadam paving shall be bitumen grade M.C.I.

Bitumen for surfacing

A. The bitumen for surfacing shall be made 500/700 grade bitumen.

Workmanship

Generally

- B. The sub-grade, sub-base and base courses for roads and parking area shall be prepared and laid at a convenient time before completion of the contract, as shall be agreed between the Architect and the Contractor, together with their kerbs and foundations.
- C. The wiring course shall be applied at a later date, and prior to laying, the base course shall be made good in accordance with the requirements specified herein. The Contractor shall make good at his own expense any damage to kerbs.

Surveying

- D. The Contractor shall verify all dimensions and levels prior to the commencement of work.
- E. All surveying necessary for the accomplishment of the works shall be done by the Contractor at his own expense and he shall give notice of his intention to carry out such work in order that the arrangements can be made for supervision and checking. The Contractor shall also provide, without extra charge, all necessary instruments, appliances, labour and any other materials required for checking the survey work.
- F. The Contractor shall make all necessary surveys using given bench marks as reference points. These bench marks he shall carefully preserve.
- G. The Contractor shall draft, in accordance with these surveys, all plans and drawings which are necessary for the completion of the work, and shall submit these plans and drawings to the Architect for approval in writing.

Levels, Falls, Crossfalls and Cambers

H. The works shall be executed to the levels, falls, crossfalls and cambers shown on the drawings

Accuracy

J. The Contractor shall be responsible for ensuring that the works are carried out to the line, levels and dimensions shown on the drawings, and shall provide camber gauges and straight edges for checking to ensure that the surfaces are within the following tolerances:-

(a) Sub-Grade

The camber or crossfall shall not vary more than 20mm from that shown on the drawings. In the longitudinal direction the variations from a 3 meter straight edge placed parallel to the centre line of the road shall not exceed 12mm.

(b) Base

The camber or crossfall shall not vary more than 12mm from that shown on the drawings. The variation on the longitudinal section shall be as above for sub-grade

Sub-Grade

- A. The sub-grade shall be shaped to the required falls and cambers and any depressions filled with approved materials having a minimum C.B.R. of 8 percent. This value shall be obtained at optimum moisture content and compacted to 100 percent of the maximum dry density as determined by B.S x1377. The Contractor shall carry out standard compacting tests on the sub-grade in accordance with Test Nr 10 of B.S. 1377. Such tests shall be taken at 30metre intervals. The standard of compaction required shall be 98 percent of the maximum dry density as determined by Test No. 9 of B.S. 1377.
- B. The sub-grade shall be approved by the Architect before any materials to be used in construction of the carriageway are deposited or laid.

Sub-Base Course

C. The sub-base shall consist of a layer of crusher dust finishing to the thickness specified after compaction. The bed shall be watered as necessary and rolled to produce a smooth and uniform surface with no irregularities.

Base Course

D. The base course shall consist of a layer of stone in which the interstices shall be filled by application of crusher fines after the stone is in place, to finish to the thickness specified after compaction. The base course shall not be blinded with crusher fines, but with 4mm gauge stone chippings to provide a clean hard surface. If any irregularities develop, they should be corrected by loosening the material at these places and adding or removing material and recompaction until the surface is smooth and uniform with no irregularities.

Application of Bitumen

E. The plant used by the Contractor for transporting, heating and spraying bitumen shall be in suitable rubber-tyred units and shall ensure adequate and uniform heating without the introduction of steam or moisture, and giving rise to the cooking or burning of the bitumen, and shall be fitted with a thermometer and heating control. Distributors shall be equipped to provide a constant rate of application per square meter of surface and there shall be visible speedometer indicating the speed of the vehicle in meters per minute.

- A. Spray bars shall be capable of spreading the bitumen evenly to the full width of the work. The bitumen shall be heated to the temperature specified below and sprayed on the clean surface of the base at the rates specified.
- B. Application temperatures shall be in accordance with those recommended by the manufacturer, or where this information is not available, they shall be as follows:-

Bitumen Grade	Sprayed Temperature (Degree Celcius)
N.C.I	54-80
500/700	124-149

Prime Coat

- C. Prior to the application of the prime coat, the surface of the base shall be swept clean of dust and foreign materials to the satisfaction of the Architect. Approximately 30 minutes before applying the bitumen the surface of the base shall be lightly sprayed with water.
- D. The prime coat shall be applied at the rate of 0.70 litres per square meter.

Wearing Course

- E. After the application of the priming coat, and where directed and approved by the Architect, the Contractor shall lay bitumen type 500/700 spread at the rate of 3 square meters per 5 litres immediately followed by spreading dry, clean approved 12mm chippings at the rate of 130 square meters per cubic meter, rolled six to eight passes of a six to eight tonne roller. A second and similar surfacing layer shall be laid at the end of the defects liability period.
- F. Alternatively, where specified, the wearing course shall consist of a premix macadam carpet of 500/700 grade bitumen and approved quality aggregate graded and mixed together prior to laying in the proportions and by the methods given in B.S. 1621 table 4, laid to finish to the thicknesses shown after compaction. The compaction shall be achieved with six to eight passes of a six to eight tonne roller.

Wet Weather

G. No bitumen spraying shall be carried out when either the carriageway surface of the aggregate are wet, without the prior approval, in writing, of the Architect who may allow such work to proceed by the use of an approved adhesive agent at the Contractor's expense

Murram Roads

- H. Murram roads shall be laid in layers not exceeding 150mm compacted thickness, to finish compacted to the thicknesses shown on the drawings.
- J. Each layer shall be watered, rolled and compacted as previously described herein to produce a smooth dense surface free of all irregularities.

Laying Precast Paving Slabs

A. Precast paving slabs shall be bedded on a sandbed compacted to the thickness specified with 6mm wide joints, filled and pointed with cement mortar coloured to match the colour of the slabs and recessed 5mm deep. The paving shall be finished true and even to the falls shown on the drawings with no surface irregularities.

Grassing

B. Grassing shall be carried out by a Specialist using approved local grass. Prices for grass shall include for tending, watering, cutting and keeping weed free for a period of twelve months, to produce a dense and healthy weed free grass carpet.

PARTICULAR PRELIMINARIES

Item	Description	Amount KSh
	BILL NO. 1 - PARTICULAR PRELIMINARIES	
А	EMPLOYER	
	The Employer is the Principal Secretary , Ministry of Lands , Public works , Housing and Urban Development , State Department of Housing and Urban Development , P.O Box 30119 -00100 , NAIROBI .	
	The term "Employer" and "Government" wherever used in the contract document shall be synonymous.	
в	PROJECT MANAGER	
	The term "PM" wherever used in these Bills of Quantities shall be deemed to imply the project Manager as defined in Condition 1 of the Conditions of Contract or such person or persons as may be duly authorised to represent him on behalf of the Government .	
С	ARCHITECT	
	The term "Architect" shall be deemed to mean "The P.M " as defined above whose address unless otherwise notified is Ministry of Lands , Public works , Housing and Urban Development , State Department of Housing and Urban Development , P.O Box 30119 - 00100 , NAIROBI .	
D	QUANTITY SURVEYOR	
	The term "Quantity Surveyor" shall be deemed to mean "The P.M " as defined above whose address unless otherwise notified is Ministry of Lands, Public works, Housing and Urban Development, State Department of Housing and Urban Development, P.O Box 30119 - 00100, NAIROBI.	
Е	ELECTRICAL ENGINEER	
	The term "Electrical Engineer" shall be deemed to mean "The P.M " as defined above whose address unless otherwise notified is Ministry of Lands, Public works, Housing and Urban Development, State Department of Housing and Urban Development, P.O Box 30119 - 00100, NAIROBI.	
F	MECHANICAL ENGINEER	
	The term "Mechanical Engineer" shall be deemed to mean "The P.M " as defined above whose address unless otherwise notified is Ministry of Lands, Public works, Housing and Urban Development, State Department of Housing and Urban Development, P.O Box 30119 -00100, NAIROBI.	
G	STRUCTURAL ENGINEER	
	The term "Structural Engineer" shall be deemed to mean "The P.M " as defined above whose address unless otherwise notified is Ministry of Lands, Public works, Housing and Urban Development, State Department of Housing and Urban Development, P.O Box 30119 - 00100, NAIROBI.	
	Carried to collection	

A PRICING ITEMS OF PRELIMINARIES Prices SHALL BE INSERTED against items of "preliminaries" in the tenderer's priced Bills of Quantities. The contractor is advised to read and understand all preliminary items. B SCOPE OF CONTRACT The works to be carried out comprises of construction and completion of 11 No Type A Blocks (0+9), Pto Type B Blocks (0+9), ECD School, Social Hall, 800m long Boundary Wall, 4No. Gate House, 10No. Garbage receptacle and the associated city works at Punyala Site, Funyala Constituency, Busia County and specifically as shown of site plan C DESCRIPTION OF THE WORKS The Works consist of: Erection to completion of Blocks of Building as enumerated above on reinforced concrete foundations. The superstructure will consist of concrete works and natural stone walling, RC roof finished in APP/BPDM waterprofoing. The external wall finish will could shafer and paint to masonry walls, columns & beams. The internal wall finished in Ceramic Use. Ceiling finishes is in plaster and paint. Doors are in semi solid timber flush doors internally and steel casement doors externally. Windows are in steel casements. D MEASUREMENTS In the cvent of any discrepancies arising between the Bills of Quantities and the actual works and naccordance with Clause 22 of the said Conditions. P(ause 22 of the said Conditions.	Item	Description	Amount KSh
of Quantities. The contractor is advised to read and understand all preliminary items. B SCOPE OF CONTRACT The works to be carried out comprises of construction and completion of 11 No Type A Blocks (C+9), 9 No Type B Blocks (G+9), ECD School, Social Hall, 800m long Boundary Well, 4No. Gate House, 10No. Garbage receptacle and the associated Electrical works, Mechanical works and associated orivit works at Funyala Site, Funyala Constituency, Busia County and specifically as shown of site plan C DESCRIPTION OF THE WORKS The Works consist of: Erection to completion of Blocks of Building as enumerated above on reinforced concrete foundations. The superstructure will consist of concrete works and natural stome willing, R.C roof finished in APP/EPDD waterproofing. The external wall finish will consist of 1.3 cement sand render and paint to walls and ceilings, ceramic wall tiles to wet areas. Floors to be finished in Ceramic tiles. Ceiling finishes is in plasater and paint. Doors are in semi solid timber flush doors internally and steel casement doors externally. Windows are in Steel casements. D MEASUREMENTS In the event of any discrepancies arising between the Bills of Quantities and the actual works, the site measurements shall generally take precedence. However, such discrepancies shall then be treated as a variation and be dealt with in accordance with Clause 22 of the said Conditions.	A	PRICING ITEMS OF PRELIMINARIES	
 The works to be carried out comprises of construction and completion of 11 No Type A Blocks (G+9), 9 No Type B Blocks (G+9), ECD School, Social Hall, 800m long Boundary Wall, 4No. Gate House, 10No. Garbage receptacle and the associated Electrical works, Mechanical works and associated civil works at Funyala Site, Funyala Constituency, Busia County and specifically as shown of site plan C DESCRIPTION OF THE WORKS The Works consist of: Erection to completion of Blocks of Building as enumerated above on reinforced concrete foundations. The superstructure will consist of concrete works and natural stone walling, R.C roof finished in APP/EPDM waterproofing. The external wall finish will consist of 1.3 cement sand render and paint to walss and cellings, ceramic wall tites to we traces. Floors to be finished in Ceramic tiles. Celling finishes in Jeaster and paint. Doors are in semi solid timber flush doors internally and steel casement doors externally. Windows are in Steel casements. D MEASUREMENTS In the event of any discrepancies arising between the Bills of Quantities and the actual work the site measurements shall generally take precedence. However, such discrepancies between any contract documents shall immediately be referred to the PROJECT MANAGER in accordance with Clause 22 of the Conditions of Contract. The discrepancies and then be treated as a variation and be dealt with in accordance with Clause 22 of the said Conditions. 			
 Blocks (0+9), 9 No Type B Blocks (0+9), BCD School, Social Hall, 800m long Boundary Wall, 4No. Gate House, 10No. Garbage receptacle and the associated Electrical works, Mechanical works and associated civil works at Funyala Site, Funyala Constituency, Busia County and specifically as shown of site plan C DESCRIPTION OF THE WORKS The Works consist of: Erection to completion of Blocks of Building as enumerated above on reinforced concrete foundations. The superstructure will consist of concrete works and natural store welling, RC roof finished in APP/EPDN waterprofing. The external wall finish will consist of 1:3 cement sand render and paint to masonry walls, columns & beams. The internal wall finish will include plaster and paint to walls and ceilings, ceramic wall take to wet areas. Floors to be finished in Ceramic tiles. Ceiling finishes is in plaster and paint. Doors are in semi solid timber flush doors internally and steel casement doors externally. Windows are in Steel casements. MEASUREMENTS In the event of any discrepancies arising between the Bills of Quantities and the actual works, the site measurements shall generally take precedence. However, such discrepancies between any contract documents shall immediately be referred to the PROJECT MANAGER in accordance with Clause 22 of the Conditions of Contract. The discrepancies between any contract documents and be dealt with in accordance with Clause 22 of t	В	SCOPE OF CONTRACT	
The Works consist of: Erection to completion of Blocks of Building as enumerated above on reinforced concrete foundations. The superstructure will consist of concrete works and natural stone walling, R.C roof finished in APP/EPDM waterproofing. The external wall finish will consist of 1.3 cement sand render and paint to walls and ceilings, ceramic wall tiles to wet areas. Floors to be finished in Ceramic tiles. Ceiling finishes is in plaster and paint. Doors are in semi solid timber flush doors internally and steel casement doors externally. Windows are in Steel casements. D MEASUREMENTS In the event of any discrepancies arising between the Bills of Quantities and the actual works, the site measurements shall generally take precedence. However, such discrepancies between any contract documents shall immediately be referred to the PROJECT MANAGER in accordance with Clause 22 of the conditions. Clause 22 of the said Conditions.		Blocks (G+9), 9 No Type B Blocks (G+9), ECD School, Social Hall, 800m long Boundary Wall, 4No. Gate House, 10No. Garbage receptacle and the associated Electrical works, Mechanical works and associated civil works at Funyala Site, Funyala Constituency ,	
 on reinforced concrete foundations. The superstructure will consist of concrete works and natural stone walling, R.C roof finished in APP/EPDM waterproofing. The external wall finish will consist of 1.3 cement sand render and paint to walls and ceilings, ceramic wall tiles to wet areas. Floors to be finished in Ceramic tiles. Ceiling finishes is in plaster and paint. Doors are in semi solid timber flush doors internally and steel casement doors externally. Windows are in Steel casements. D MEASUREMENTS In the event of any discrepancies arising between the Bills of Quantities and the actual works, the site measurements shall generally take precedence. However, such discrepancies between any contract documents shall immediately be referred to the PROJECT MANAGER in accordance with Clause 22 of the Conditions of Contract. The discrepancies shall then be treated as a variation and be dealt with in accordance with Clause 22 of the said Conditions. 	С	DESCRIPTION OF THE WORKS	
In the event of any discrepancies arising between the Bills of Quantities and the actual works, the site measurements shall generally take precedence. However, such discrepancies between any contract documents shall immediately be referred to the PROJECT MANAGER in accordance with Clause 22 of the Conditions of Contract. The discrepancies shall then be treated as a variation and be dealt with in accordance with Clause 22 of the said Conditions.		on reinforced concrete foundations. The superstructure will consist of concrete works and natural stone walling, R.C roof finished in APP/EPDM waterproofing. The external wall finish will consist of 1:3 cement sand render and paint to masonry walls, columns & beams. The internal wall finish will include plaster and paint to walls and ceilings, ceramic wall tiles to wet areas. Floors to be finished in Ceramic tiles. Ceiling finishes is in plaster and paint. Doors are in semi solid timber flush doors internally and steel casement doors externally.	
works, the site measurements shall generally take precedence. However, such discrepancies between any contract documents shall immediately be referred to the PROJECT MANAGER in accordance with Clause 22 of the Conditions of Contract. The discrepancies shall then be treated as a variation and be dealt with in accordance with Clause 22 of the said Conditions.	D	MEASUREMENTS	
		works, the site measurements shall generally take precedence. However, such discrepancies between any contract documents shall immediately be referred to the PROJECT MANAGER in accordance with Clause 22 of the Conditions of Contract. The discrepancies shall then be treated as a variation and be dealt with in accordance with	
Carried to collection		Carried to collection	

	Description	Amount KSh
A	LOCATION OF SITE	
	The site of the proposed works is Located at Funyala Site, Busia County. The Contractor is advised to visit the site to familiarize with the nature and position of the site. No claims arising from the Contractor's failure to do so will be entertained.	
в	SIGNING OF THE TENDER DOCUMENTS	
	The bidder shall append his / her signature and / or company 's rubberstamp on each and every page of tender document.	
С	DEMOLITIONS AND ALTERATIONS	
	The Contractor is to allow for all temporary protection required during the works including ordinary and special dust screens, hoardings, barriers, warning signs, etc as directed by the Project Manager and as necessary for the adequate propping and protection of existing property, finishes, workmen employed on the site, employer's agents and the public. Any damage or loss incurred due to the insufficiency of such protection must be made good by the Contractor. All protective devices are to be removed on completion of the works and any necessary making good consequent upon this is to be excecuted to the satisfaction of the Project Manager.	
	The works shall be propped, strutted and supported as necessary before any alteration or demolition work commences. Prices shall include for all cleaning and preparatory work to structure and finishes and for making good to all finishes on completion whether or not specifically described.	
	Unless described as set aside for re-use all arising debris and surplus materials shall be carefully removed from building and carterd away from site.	
	The Contractor shall be entirely responsible for any breakage or damage which may occur to materials required for re-use during their removal unless it is certified by the Project Manager that such damage or breakage was inevitable as a result of the condition of the item concerned.	
	The Contractor is advised to visit the site to familiarize with the nature and position of structures on site for demolition before pricing the item on demolitions No claims arising from the Contractor's failure to do so will be entertained.	
	Carried to collection	

Item	Description	Amount KSh
	CLEARING AWAY The Contractor shall remove all temporary works, rubbish, debris and surplus materials from the site as they accumulate and upon completion of the works, remove and clear away all plant, equipment, rubbish, unused materials and stains and leave in a clean and tidy state to the reasonable satisfaction of the Project Manager.	
	The whole of the works shall be delivered up clean, complete and in perfect condition in every respect to the satisfaction of the Project Manager.	
	CLAIMS It shall be a condition of this contract that upon it becoming reasonably apparent to the Contractor that he has incurred losses and / or expenses due to any of the contract conditions, or by any other reason whatsoever, he shall present such a claim or intent to claim notice to the PROJECT MANAGER within the contract period. No claim shall be entertained upon the expiry of the said contract period.	
С	PAYMENTS The tenderer's attention is drawn to the fact that the GOVERNMENT DOES NOT MAKE ADVANCE PAYMENTS but pays for work done and materials delivered to sit: all in accordance with Clause 23 of the Conditions of Contract Agreement. In order to facilitate this, a list of the general component elements for the works is given at the summary page of these specifications and the tenderer is requested to break down his tender sum commensurate to the said elements.	
D	PREVENTION OF ACCIDENT, DAMAGE OR LOSS The Contractor is notified that these works are to be carried out on a restricted site where the client is going on with other nomal activities. The Contractor is thus instructed to take reasonable care in the execution of the works as to prevent accidents, damage or loss and disruption of activities being carried out by the Client. The Contractor shall allow in his rates any expense he deemed necessary by taking such care within the site.	
E	WORKING CONDITIONS The Contractor shall allow in his rates for any interferance that he may encounter in the course of the works for the Client may in some cases ask the Contractor not to proceed with the works until some activities within the site are completed, as the facility will be operating as usual during the course of the contract.	
F	SIGNBOARD Allow for providing, erecting, maintaining throughout the course of the Contract and afterwards clearing away a signboard as designed, specified and approved by the Project Manager.	
G	LABOUR CAMPS	
	The Contractor shall not be allowed to house labour on site. Allow for transporting workers to and from the site during the tenure of the contract.	
	Carried to collection	

Item	Description	Amount KSh
	MATERIALS FROM DEMOLITIONS Any materials arising from demolitions and not re-used shall become the property of the client. The Contractor shall allow in his rates the cost of disposing the demolished materials as directed.	
В	PRICING RATES The tenderer shall include for all costs in executing the whole of the works, including transport, replacing damaged items, fixing, all to comply with the said Conditions of Contract.	
-	SECURITY The Contractor shall allow for providing adequate security for the works and the workers in the course of execution of this contract. No claim will be entertained from the Contractor for not maintaining adequate security for both the works and workers.	
D	URGENCY OF THE WORKS The Contractor is notified that these "works are urgent" and should be completed within the period stated in these Particular Preliminaries. The Contractor shall allow in his rates for any costs he/ she deems that he/she may incur by having to complete these works within the stipulated contract period.	
	PAYMENT FOR MATERIALS ON SITE All materials for incorporation in the works must be stored on site before payment is effected, unless specifically exempted by the Project Manager. This is to include materials of the Contractor, nominated sub-Contractors and nominated suppliers.	
-	EXISTING SERVICES Prior to the commencement of any work, the Contractor is to ascertain from the relevant authority the exact position, depth and level of all existing services in the area and he/she shall make whatever provisions may be required by the authorities concerned for the support, maintenance and protection of such services.	
G	CONTRACT COMPLETION PERIOD The contract completion period in accordance with condition 31 of the Conditions of contract must be adhered to. The 'PROJECT MANAGER' shall strictly monitor the Contractors progress in relation to the progress chart and should it be found necessary the 'PROJECT MANAGER' shall inform the Contractor in writing that his actual performance on site is not satisfactory .In all such cases the Contractor shall accelerate his rate of performance production and progress by all means such as additional labour, plant, e.t.c and working overtime all at his cost.	
	Carried to collection	

Item	Description	Amount KSh
	PERFORMANCE BOND A bond of 10% of the contract sum will be required in accordance with clause 6.00 (as amended) on award of contract of the Instructions to Tenderer's. No payment on account for the works executed will be made to the contractor until he has submitted the Performance Bond to the Project Manager duly signed, sealed and stamped from an approved Bank.	
_	TENDER DOCUMENTS Tender documents are as listed in Clause 2.1 of the Instruction to Tenderer's Page STD/9	
-	DELIVERY OF TENDER Tenders and all documents in connection therewith, as specified above must be delivered in the addressed envelope which should be properly sealed and deposited at the offices as specified in the letter accompanying these documents or as indicated in the advertisement.	
	Tenders will be opened at the time specified in the letter accompanying these Tender Documents or as indicated in the advertisement. Tenders delivered/received later than the above time will not be opened.	
2	VALUE ADDED TAX The Contractor's attention is drawn to the Legal Notice in the Finance Act part 3 Section 21(b) operative from 1 st September, 1993 which requires payment of VAT on all contracts. The Contractor should therefore include allowance in his rates and prices for prices for VAT and any other Government taxes currently in force.	
	The tenderer is advised that in accordance with Government public notice No. 35 & 36 Dated 11 th September 2003 operational from 1 st October 2003, VAT will be deducted against the contract sum at the prevailing rate by the Employer and remitted directly to the Commissioner of VAT through all interim certificates. It should however be noted that this is not additional tax but a new mode of payment for VAT, any excess payment will be refundable once the Contractor has submitted monthly returns to the Commissioner of VAT who will do the refunds when satisfied that the VAT regulations have been complied with.	
	NB : The Contractor should therefore include the VAT tax within the rates.	
Е	EXISTING BUILDING MATERIALS	
	NOTE: Any materials found usable for the works shall be given to the contractor on creidit with the approval of the client	
	Carried to collection	

Item	Description	Amount KSh
	COLLECTION	
	Brought forward from page PP/1	
	Brought forward from page PP/2	
	Brought forward from page PP/3	
	Brought forward from page PP/4	
	Brought forward from page PP/5	
	Brought forward from page PP/6	
	TOTAL FOR PARTICULAR PRELIMINARIES CARRIED TO GRAND SUMMARY	

GENERAL PRELIMINARIES

Item		Description	Amount KSh
A.	PRICING OF ITEMS	OF PRELIMINARIES AND PREAMBLES	
	Prices will be inserte Quantities and Spec	d against items of Preliminaries in the Contractor's priced Bills of ification.	
	The Contractor shall in the Bills of Quant requirements for the		
в.	ABBREVIATIONS		
	Throughout these Bi interpreted as follow	ills, units of measurement and terms are abbreviated and shall be s:-	
	С.М.	Shall mean cubic metre	
	S. <i>M</i> .	Shall mean square metre	
	<i>L.M.</i>	Shall mean linear metre	
	MM	Shall mean Millimetre	
	Kg.	Shall mean Kilogramme	
	No.	Shall mean Number	
	Prs.	Shall mean Pairs	
	B.S. British Standards	Shall mean the British Standard specification Published by the Institution, 2 Park Street, London W.I., England.	
	Ditto qualified in the desc	Shall mean the whole of the preceding description except as ription in which it occurs.	
	m.s.	Shall mean measured separately.	
	a.b.d	Shall mean as before described.	
	Carried to collection	on	

A. EXCEPTION TO THE STANDARD METHOD OF MEASUREMENT Attendance ; Clause B19(a) of the Standard Method of Measurement is deleted and the following clause is substituted: Attendance on nominated Sub-Contractors shall be given as an item in each case shall be dremed to include: allowing use of standard Method of Measurement is deleted and the following gene for affect eaccommodation and for storage of plant and materials providing light and water for their work: clearing awar rubbish: unloading checking and haisting: providing electric power and removing and replacing duct covers, pipe casings and the life necessary for the execution and testing of Sub-Contractors' work and being responsible for the accurracy of the same. <i>Pix Only:</i> "Fix Only" shall mean take delivery at nearest railway station (Unless otherwise stated), pay all demurrage charges, load and transport to site where necessary, unload, store, unpack, assemble as necessary, distribute to position, hoist and fix only. B PORM OF CONTRACT The Form of Contract shall be as stipulated in the Republic of Kenya's Standard Tender Document for Procurement of Building Works (2006 Edition) included herein: The Conditions of Contract are also included herein Conditions of Contract Particulars of insertions to be made in the Appendix to the Contract Agreement will be found in the Particular Preliminaries part of these Bills of Quantities c PLART, TOOLS AND VEHICLES Allow for providing all scaffolding, plant, tools and vehicles required for the works except in so readfolding, formwrork or temporary works of any kind shall be used afterwards in	Item	Description	Amount KSh
following clause is substituted:Attendance on nominated Sub-Contractors shall be given as an item in each case shall be deemed to include: allowing use of standing scaffolding, mess rooms, sanitary accommodation and water for their work: clearing away rubbish, unloading checking and hoisting: providing electric power and removing and replacing duct covers, pipe casings and the like necessary for the execution and testing of Sub-Contractors' work and being responsible for the accuracy of the same. <i>Fix Only:</i> Tik Only' shall mean take delivery at nearest railway station (Unless otherwise stated), pay all demurage charges, load and transport to site where necessary, nuload, store, unpack, assemble as necessary, distribute to position, hoist and fix only.BFORM OF CONTRACT The Form of Contract are also included herein Document for Procurement of Building Works (2006 Edition) included herein:CIncertain a step of the same of the same of the set of the same of the set of the same of the same of the set of the same of the set of the set of the same of the same of the set of the same of the set of the set of the set of the same of the set o	А.	EXCEPTION TO THE STANDARD METHOD OF MEASUREMENT	
commodation and weifare facilities; provision of special scaffolding where necessary; providing space for office accommodation and for storage of plant and materials; providing light and water for their work: clearing away rubbish; unloading checking and hoisting: providing space for office accommodation and for storage of plant and materials; providing light and water for their work: clearing away rubbish; unloading checking and hoisting: providing space for office accommodation and for storage of plant and materials; providing light and water for their work: clearing away rubbish; unloading checkings and the like necessary; providing space for office accommodation and for storage of plant and materials; providing space for office accuracy of the same. <i>Fix Only:</i> Tix Only' shall mean take delivery at nearest railway station (Unless otherwise stated), pay all demurrage charges, load and transport to site where necessary, unload, store, unpack, assemble as necessary, distribute to position, hoist and fix only. B FORM OF CONTRACT The Form of Contract shall be as stipulated in the Republic of Kenya's Standard Tender Document for Procurement of Building Works (2006 Edition) included herein: Conditions of Contract These are numbered from 1 to 37 as set out in pages 18 to 37 of these tender documents. Particulars of insertions to be made in the Appendix to the Contract Agreement will be found in the Particular Preliminaries part of these Bills of Quantities C PLANT, TOOLS AND VEHICLES Allow for providing all scaffolding, plant, tools and veh			
 'Fix Only' shall mean take delivery at nearest railway station (Unless otherwise stated), pay all demurrage charges, load and transport to site where necessary, unload, store, unpack, assemble as necessary, distribute to position, hoist and fix only. B FORM OF CONTRACT The Form of Contract shall be as stipulated in the Republic of Kenya's Standard Tender Document for Procurement of Building Works (2006 Edition) included herein: The Conditions of Contract are also included herein Conditions of Contract These are numbered from 1 to 37 as set out in pages 18 to 37 of these tender documents. Particulars of insertions to be made in the Appendix to the Contract Agreement will be found in the Particular Preliminaries part of these Bills of Quantities C PLANT, TOOLS AND VEHICLES Allow for providing all scaffolding, plant, tools and vehicles required for the works except in so far as may be stated otherwise herein and except for such items specifically and only required for the use of nominated Sub-Contractors as described herein. No timber used for scaffolding, formwork or temporary works of any kind shall be used afterwards in the permanent work. D TRANSPORT. Allow for transport of workmen, materials, etc., to and from the site at such hours and by such routes as may be permitted by the competent authorities. 		deemed to include: allowing use of standing scaffolding, mess rooms, sanitary accommodation and welfare facilities; provision of special scaffolding where necessary; providing space for office accommodation and for storage of plant and materials; providing light and water for their work: clearing away rubbish; unloading checking and hoisting: providing electric power and removing and replacing duct covers, pipe casings and the like necessary for the execution and testing of Sub- Contractors' work and being responsible for	
 all demurrage charges, load and transport to site where necessary, unload, store, unpack, assemble as necessary, distribute to position, hoist and fix only. B FORM OF CONTRACT The Form of Contract shall be as stipulated in the Republic of Kenya's Standard Tender Document for Procurement of Building Works (2006 Edition) included herein: The Conditions of Contract are also included herein Conditions of Contract These are numbered from 1 to 37 as set out in pages 18 to 37 of these tender documents. Particulars of insertions to be made in the Appendix to the Contract Agreement will be found in the Particular Preliminaries part of these Bills of Quantities C PLANT, TOOLS AND VEHICLES Allow for providing all scaffolding, plant, tools and vehicles required for the works except in so far as may be stated otherwise herein and except for such items specifically and only required for the use of nominated Sub-Contractors as described herein. No timber used for scaffolding, forthwork or temporary works of any kind shall be used afterwards in the permanent work. D TRANSPORT. Allow for transport of workmen, materials, etc., to and from the site at such hours and by such routes as may be permitted by the competent authorities.		Fix Only:-	
 The Form of Contract shall be as stipulated in the Republic of Kenya's Standard Tender Document for Procurement of Building Works (2006 Edition) included herein: The Conditions of Contract are also included herein Conditions of Contract These are numbered from 1 to 37 as set out in pages 18 to 37 of these tender documents. Particulars of insertions to be made in the Appendix to the Contract Agreement will be found in the Particular Preliminaries part of these Bills of Quantities C PLANT, TOOLS AND VEHICLES Allow for providing all scaffolding, plant, tools and vehicles required for the works except in so far as may be stated otherwise herein and except for such items specifically and only required for the use of nominated Sub-Contractors as described herein. No timber used for scaffolding, formwork or temporary works of any kind shall be used afterwards in the permanent work. D TRANSPORT. Allow for transport of workmen, materials, etc., to and from the site at such hours and by such routes as may be permitted by the competent authorities. 		all demurrage charges, load and transport to site where necessary, unload, store, unpack,	
 Document for Procurement of Building Works (2006 Édition) included herein: The Conditions of Contract are also included herein Conditions of Contract These are numbered from 1 to 37 as set out in pages 18 to 37 of these tender documents. Particulars of insertions to be made in the Appendix to the Contract Agreement will be found in the Particular Preliminaries part of these Bills of Quantities C PLANT, TOOLS AND VEHICLES Allow for providing all scaffolding, plant, tools and vehicles required for the works except in so far as may be stated otherwise herein and except for such items specifically and only required for the use of nominated Sub-Contractors as described herein. No timber used for scaffolding, formwork or temporary works of any kind shall be used afterwards in the permanent work. D TRANSPORT. Allow for transport of workmen, materials, etc., to and from the site at such hours and by such routes as may be permitted by the competent authorities. 	В	FORM OF CONTRACT	
 Conditions of Contract These are numbered from 1 to 37 as set out in pages 18 to 37 of these tender documents. Particulars of insertions to be made in the Appendix to the Contract Agreement will be found in the Particular Preliminaries part of these Bills of Quantities C PLANT, TOOLS AND VEHICLES Allow for providing all scaffolding, plant, tools and vehicles required for the works except in so far as may be stated otherwise herein and except for such items specifically and only required for the use of nominated Sub-Contractors as described herein. No timber used for scaffolding, formwork or temporary works of any kind shall be used afterwards in the permanent work. D TRANSPORT. Allow for transport of workmen, materials, etc., to and from the site at such hours and by such routes as may be permitted by the competent authorities. 			
 These are numbered from 1 to 37 as set out in pages 18 to 37 of these tender documents. Particulars of insertions to be made in the Appendix to the Contract Agreement will be found in the Particular Preliminaries part of these Bills of Quantities C PLANT, TOOLS AND VEHICLES Allow for providing all scaffolding, plant, tools and vehicles required for the works except in so far as may be stated otherwise herein and except for such items specifically and only required for the use of nominated Sub-Contractors as described herein. No timber used for scaffolding, formwork or temporary works of any kind shall be used afterwards in the permanent work. D TRANSPORT. Allow for transport of workmen, materials, etc., to and from the site at such hours and by such routes as may be permitted by the competent authorities. 		The Conditions of Contract are also included herein	
 Particulars of insertions to be made in the Appendix to the Contract Agreement will be found in the Particular Preliminaries part of these Bills of Quantities C PLANT, TOOLS AND VEHICLES Allow for providing all scaffolding, plant, tools and vehicles required for the works except in so far as may be stated otherwise herein and except for such items specifically and only required for the use of nominated Sub-Contractors as described herein. No timber used for scaffolding, formwork or temporary works of any kind shall be used afterwards in the permanent work. D TRANSPORT. Allow for transport of workmen, materials, etc., to and from the site at such hours and by such routes as may be permitted by the competent authorities. 		Conditions of Contract	
found in the Particular Preliminaries part of these Bills of Quantities C PLANT, TOOLS AND VEHICLES Allow for providing all scaffolding, plant, tools and vehicles required for the works except in so far as may be stated otherwise herein and except for such items specifically and only required for the use of nominated Sub-Contractors as described herein. No timber used for scaffolding, formwork or temporary works of any kind shall be used afterwards in the permanent work. D TRANSPORT. Allow for transport of workmen, materials, etc., to and from the site at such hours and by such routes as may be permitted by the competent authorities.		These are numbered from 1 to 37 as set out in pages 18 to 37 of these tender documents.	
 Allow for providing all scaffolding, plant, tools and vehicles required for the works except in so far as may be stated otherwise herein and except for such items specifically and only required for the use of nominated Sub-Contractors as described herein. No timber used for scaffolding, formwork or temporary works of any kind shall be used afterwards in the permanent work. D TRANSPORT. Allow for transport of workmen, materials, etc., to and from the site at such hours and by such routes as may be permitted by the competent authorities. 			
 so far as may be stated otherwise herein and except for such items specifically and only required for the use of nominated Sub-Contractors as described herein. No timber used for scaffolding, formwork or temporary works of any kind shall be used afterwards in the permanent work. D TRANSPORT. Allow for transport of workmen, materials, etc., to and from the site at such hours and by such routes as may be permitted by the competent authorities. 	С	PLANT, TOOLS AND VEHICLES	
Allow for transport of workmen, materials, etc., to and from the site at such hours and by such routes as may be permitted by the competent authorities.		so far as may be stated otherwise herein and except for such items specifically and only required for the use of nominated Sub-Contractors as described herein. No timber used for scaffolding, formwork or temporary works of any kind shall be used afterwards in the	
such routes as may be permitted by the competent authorities.	D	TRANSPORT.	
Carried to collection			
		Carried to collection	

Item	Description	Amount KSh
А	MATERIALS AND WORKMANSHIP.	
	All materials and workmanship used in the execution of the work shall be of the best quality and description unless otherwise stated. The Contractor shall order all materials to be obtained from overseas immediately after the Contract is signed and shall also order materials to be obtained from local sources as early as necessary to ensure that they are onsite when required for use in the works. The Bills of Quantities shall not be used for the purpose of ordering materials.	
В	SIGN FOR MATERIALS SUPPLIED.	
	The Contractor will be required to sign a receipt for all articles and materials supplied by the PROJECT MANAGER at the time of taking deliver thereof, as having received them in good order and condition, and will thereafter be responsible for any loss or damage and for replacements of any such loss or damage with articles and/or materials which will be supplied by the PROJECT MANAGER at the current market prices including Customs Duty and V.A.T., all at the Contractor's own cost and expense, to the satisfaction of the PROJECT MANAGER.	
С	STORAGE OF MATERIALS	
	The Contractor shall provide at his own risk and cost where directed on the site weather proof lock-up sheds and make good damaged or disturbed surfaces upon completion to proof lock-up sheds and make good damaged or disturbed surfaces upon completion to the satisfaction of the PROJECT MANAGER Nominated Sub-Contractors are to be made liable for the cost of any storage accommodation provided especially for their use.	
D	SAMPLES	
	The Contractor shall furnish at his own cost any samples of materials or workmanship including concrete test cubes required for the works that may be called for by the PROJECT MANAGER for his approval until such samples are approved by the PROJECT MANAGER and the PROJECT MANAGER, may reject any materials or workmanship not in his opinion to be up to approved samples. The PROJECT MANAGER shall arrange for the testing of such materials as he may at his discretion deem desirable, but the testing shall be made at the expense of the Contractor and not at the expense of the PROJECT MANAGER. The Contractor shall pay for the testing in accordance with the current scale of testing charges laid down by the Ministry of Public Works.	
	The procedure for submitting samples of materials for testing and the method of marking for identification shall be as laid down by the PROJECT MANAGER The Contractor shall allow in his tender for such samples and tests except those in connection with nominated sub-contractors' work.	
	Carried to collection	

Item	Description	Amount KSh
А	GOVERNMENT ACTS REGARDING WORK, PEOPLE ETC.	
	Allow for complying with all Government Acts, Orders and Regulations in connection with the employment of Labour and other matters related to the execution of the works. In particular the Contractor's attention is drawn to the provisions of the Factory Act 1950 and his tender must include for all costs arising or resulting from compliance with any Act, Order or Regulation relating to Insurances, pensions and holidays for workpeople or so the safety, health and welfare of the work people.	
	The Contractor must make himself fully acquainted with current Acts and Regulations, including Police Regulations regarding the movement, housing, security and control of labour, labour camps, passes for transport, etc. It is most important that the Contractor, before tendering, shall obtain from the relevant Authority the fullest information regarding all such regulations and/or restrictions which may affect the organisation of the works, supply and control of labour, etc., and allow accordingly in his tender. No claim in respect of want of knowledge in this connection will be entertained.	
В	SECURITY OF WORKS ETC.	
	The Contractor shall be entirely responsible for the security of all the works stores, materials, plant, personnel, etc., both his own and sub-contractors' and must provide all necessary watching, lighting and other precautions as necessary to ensure securityagainst theft, loss or damage and the protection of the public.	
С	PUBLIC AND PRIVATE ROADS.	
	Maintain as required throughout the execution of the works and make good any damage to public or private roads arising from or consequent upon the execution of the works to the satisfaction of the local and other competent authority and the PROJECT MANAGER.	
D	EXISTING PROPERTY.	
	The Contractor shall take every precaution to avoid damage to all existing property including roads, cables, drains and other services and he will be held responsible for and shall make good all such damage arising from the execution of this contract at his own expense to the satisfaction of the PROJECT MANAGER	
Е	VISIT SITE AND EXAMINE DRAWINGS. The Contractor is recommended to examine the drawings and visit the site the location of which is described in the Particular Preliminaries hereof. He shall be deemed to have acquainted himself therewith as to its nature, position, means of access or any other matter which, may affect his tender. No claim arising from his failure to comply with this recommendation will be considered.	
	Carried to collection	

Item	Description	Amount KSh
А	ACCESS TO SITE AND TEMPORARY ROADS.	
	Means of access to the Site shall be agreed with the PROJECT MANAGER prior to commencement of the work and Contractor must allow for building any necessary temporary access roads (approximately 70 metres long) for the transport of the materials, plant and workmen as may be required for the complete execution of the works including the provision of temporary culverts, crossings, bridges, or any other means of gaining access to the Site. Upon completion of the works, the Contractor shall remove such temporary access roads; temporary culverts, bridges, etc., and make good and reinstate all works and surfaces disturbed to the satisfaction of the PROJECT MANAGER.	
В	AREA TO BE OCCUPIED BY THE CONTRACTOR The area of the site which may be occupied by the Contractor for use of storage and for the purpose of erecting workshops, etc., shall be defined on site by the PROJECT MANAGER	
С	OFFICE ETC. FOR THE PROJECT MANAGER The Contractor shall provide, erect and maintain where directed on site a properly ventilated lockable office for the consultants, having a minimum floor area of 40 Square Metres complete with furniture (Tables, chairs e.t.c) and refreshments (Drinking water, Soda and snacks). Provision shall be made for artificial lighting and cleaning facilities for the duration of the works. Upon clompletion the Contractor shall dismantle and clear away the office. He shall also provide a strong metal trunk complete with strong hasp and staple fastening and two keys. He shall provide, erect and maintain a lock-up type water or bucket closet for the sole use of the PROJECT MANAGER including making temporary connections to the drain where applicable to the satisfaction of Government and Medical Officer of Health and shall provide services of cleaner and pay all conservancy charges and keep both office and closet in a clean and sanitary condition from commencement to the completion of the works and dismantle and make good disturbed surfaces. The office and closet shall be completed before the Contractor is permitted to commence the works. The Contractor shall make available on the Site as and when required by the "PROJECT MANAGER" a modern and accurate level together with levelling staff, ranging rods and 50 metre metallic or linen tape.	
D	WATER AND ELECTRICITY SUPPLY FOR THE WORKS The Contractor shall provide at his own risk and cost all necessary water, electric light and power required for use in the works. The Contractor must make his own arrangements for connection to the nearest suitable water main and for metering the water used. He must also provide temporary tanks and meters as required at his own cost and clear away when no longer required and make good on completion to the entire satisfaction of the PROJECT MANAGER . The Contractor shall pay all charges in connection herewith. No guarantee is given or implied that sufficient water will be available from mains and the Contractor must make his own arrangements for augmenting this supply at his own cost. Nominated Sub- contractors are to be made liable for the cost of any water or electric current used and for any installation provided especially for their own use.	
	Carried to collection	

Item	Description	Amount KSh
А	SANITATION OF THE WORKS The Sanitation of the works shall be arranged and maintained by the Contractor to the satisfaction of the Government and/or Local Authorities, Labour Department and the PROJECT MANAGER.	
В	SUPERVISION AND WORKING HOURS The works shall be executed under the direction and to the entire satisfaction in all respects of the PROJECT MANAGER who shall at all times during normal working hours have access to the works and to the yards and workshops of the Contractor and sub- Contractors or other places where work is being prepared for the contract.	
С	PROVISIONAL SUMS. The term "Provisional Sum" wherever used in these Bills of Quantities shall have the meaning stated in Section A item A7(i) of the Standard Method of Measurement mentioned in Condition No. 16 of the conditions of Contract. Such sums are net and no addition shall be made to them for profit.	
С	PRIME COST (OR P.C.) SUMS. The term "Prime Cost Sum" or "P.C. Sum" wherever used in these Bills of Quantities shall have the meaning stated in Section A item A7 (ii) of the Standard Method of Measurement mentioned in Condition No. 16 of the conditions of Contract. Persons or firms nominated by the PROJECT MANAGER to execute work or to provide and fix materials or goods as stated in Condition No. 20 of the Conditions of Contract are described herein as Nominated Sub-Contractors. Persons or firms so nominated to supply goods or materials are described herein as Nominated Suppliers.	
D	PROGRESS CHART. The Contractor shall provide within two weeks of Possession of Site and in agreement with the PROJECT MANAGER a Progress Chart for the whole of the works including the works of Nominated Sub-Contractors ; one copy to be handed to the PROJECT MANAGER and a further copy to be retained on Site. Progress to be recorded and chart to be amended as necessary as the work proceeds.	
E	ADJUSTMENT OF P.C. SUMS. In the final account all P.C. Sums shall be deducted and the amount properly expended upon the PROJECT MANAGER'S order in respect of each of them added to the Contract sum. The Contractor shall produce to the PROJECT MANAGER such quotations, invoices or bills, properly receipted, as may be necessary to show the actual details of the sums paid by the Contractor. Items of profit upon P.C. Sums shall be adjusted in the final account prorata to the amount paid. Items of "attendance" (as previously described) following P.C. Sums shall be adjusted pro-rata to the physical extent of the work executed (not pro-rata to the amount paid) and this shall apply even though the Contractor's priced Bill shows a percentage in the rate column in respect of them.	
	Should the Contractor be permitted to tender and his tender be accepted of any work for which a P.C. Sum is included in these Bill of Quantities profit and attendance will be allowed at the same rate as it would be if the work were executed by a Nominated Sub-Contractor.	
L	Carried to collection	

T .		
Item	Description	Amount KSh
А	NOMINATED SUB-CONTRACTORS	
	When any work is ordered by the PROJECT MANAGER to be executed by nominated sub- contractors, the Contractor shall enter into sub-contracts as described in Condition No. 20 of the Conditions of Contract and shall thereafter be responsible for such sub-contractors in every respect. Unless otherwise described the Contractor is to provide for such Sub- Contractors any or all of the facilities described in these Preliminaries. The Contractor should price for these with the nominated Sub-contract Contractor's work concerned in the P.C. Sums under the description "add for Attendance".	
В	DIRECT CONTRACTS Notwithstanding the foregoing conditions, the Government reserves the right to place a "Direct Contract" for any goods or services required in the works which are covered by a P.C. Sum in the Bills of Quantities and to pay for the same direct. In any such instances, profit relative to the P.C. Sum the priced Bills of Quantities will be adjusted as described for P.C. Sums and allowed.	
С	ATTENDANCE UPON OTHER TRADESMEN, ETC. The Contractor shall allow for the attendance of trade upon trade and shall afford any tradesmen or other persons employed for the execution of any work not included in this Contract every facility for carrying out their work and also for use of his ordinary scaffolding. The Contractor, however, shall not be required to erect any special scaffolding for them. The Contractor shall perform such cutting away for and making good after the work of such tradesmen or persons as may be ordered by the PROJECT MANAGER and the work will be measured and paid for to the extent executed at rates provided in these Bills.	
D	REMOVAL OF RUBBISH	
	Removal of rubbish and debris from the Building and the site as it accumulates and at he completion of the works and removal all plant, scaffolding and unused materials at completion.	
Е	INSURANCE	
	The Contractor shall insure as required in Conditions No 30 of the Conditions of Contract. No payment on account of the work executed will be made to the Contractor until he has satisfied the PROJECT MANAGER either by production of an Insurance Policy or and Insurance Certificate that the provision of the foregoing Insurance Clauses have been complied with in all respects. Thereafter the PROJECT MANAGER shall from time to time ascertain that premiums are duly paid up by the Contractor who shall if called upon to do so, produce the receipted premium renewals for the PROJECT MANAGER's inspection.	
	Carried to collection	

Item	Description	Amount KSh
А	PROVISIONAL WORK	
	All work described as "Provisional" in these Bills of Quantities is subject to remeasurement in order to ascertain the actual quantity executed for which payment will be made. All "Provisional" and other work liable to adjustment under this Contract shall left uncovered for a reasonable time to allow all measurements needed for such adjustment to be taken by the PROJECT MANAGER Immediately the work is ready for measuring, the Contractor shall give notice to the PROJECT MANAGER so directs uncover the work to enable all measurements to be taken and afterwards reinstate at his own expense.	
В	ALTERATIONS TO BILLS, PRICING, ETC.	
	Any unauthorised alteration or qualification made to the text of the Bills of Quantities may cause the Tender to be disqualified and will in any case be ignored. The Contractor shall be deemed to have made allowance in his prices generally to cover any items against which no price has been inserted in the priced Bills of Quantities. All items of measured work shall be priced in detail and the Tenders containing Lump Sums to cover trades or groups of work must be broken down to show the price of each item before they will be accepted.	
С	BLASTING OPERATIONS	
	Blasting will only be allowed with the express permission of the PROJECT MANAGER in writing. All blasting operations shall be carried out at the Contractor's sole risk and cost in accordance with any Government regulations in force for the time being, and any special regulations laid down by the PROJECT MANAGER governing the use and storage of explosives.	
С	MATERIALS ARISING FROM EXCAVATIONS	
	Materials of any kind obtained from the excavations shall be the property of the Government. Unless the PROJECT MANAGER directs otherwise such materials shall be dealt with as provided in the Contract. Such materials shall only be used in the works, in substitution of materials which the Contractor would otherwise have had to supply with the written permission of the PROJECT MANAGER Should such permission be given, the Contractor shall make due allowance for the value of the materials so used at a price to be agreed.	
D	PROTECTION OF THE WORKS.	
	Provide protection of the whole of the works contained in the Bills of Quantities,including casing , casing up, covering or such other means as may be necessary to avoid damage to the satisfaction of the PROJECT MANAGER and remove such protection when no longer required and make good any damage which may nevertheless have been done at completion free of cost to the Government.	
	Carried to collection	

Item	Description	Amount KSh
А	WORKS TO BE DELIVERED UP CLEAN	
	Clean and flush all gutters, rainwater and waste pipes, manholes and drains, wash (except where such treatment might cause damage) and clean all floors, sanitary fittings, glass inside and outside and any other parts of the works and remove all marks, blemishes, stains and defects from joinery, fittings and decorated surfaces generally, polish door furniture and bright parts of metalwork and leave the whole of the buildings watertight, clean, perfect and fit for occupation to the approval of the PROJECT MANAGER.	
в	GENERAL SPECIFICATION.	
	For the full description of materials and workmanship, method of execution of the work and notes for pricing, the Contractor is referred to the Ministry of Roads and Public Works and Housing General Specification dated 1976 or any subsequent revision thereof which is issued as a separate document, and which shall be allowed in all respects unless it conflicts with the General Preliminaries, Trade Preambles or other items in these Bills of Quantities.	
С	TRAINING LEVY	
	The Contractor's attention is drawn to the legal notice which requires payment by the Contractor of a Training Levy at the rate of $1/4$ % of the Contract sum on all contracts of more than KShs. 1,000,000.00 in value.	
D	MATERIALS ON SITE	
	All materials for incorporation in the works must be stored on or adjacent to the site before payment is effected unless specifically exempted by the PROJECT MANAGER. This includes the materials of the Main Contractor, Nominated Sub-Contractors and Nominated Suppliers.	
Е	HOARDING	
	The Contractor shall enclose the site or part of the works under construction with a hoarding 2400 mm high consisting of iron sheets on $100 \ge 50$ mm timber posts firmly secured at 1800 mm centres with two 75 ≥ 50 mm timber rails. The Contractor is in addition required to take all precautions necessary for the safe custody of the works, materials, plant, public and Employer's property on the site.	
F	CONTRACTOR'S SUPERINTENDENCE/SITE AGENT	
	The Contractor shall constantly keep on the works a literate English speaking Agent or Representative, competent and experienced in the kind of work involved who shall give his whole experience in the kind of work involved and shall give his whole time to the superintendence of the works. Such Agent or Representative shall receive on behalf of the Contractor all directions and instructions from the Project Manager and such directions shall be deemed to have been given to the Contractor in accordance with the Conditions of Contract.	
	Carried to collection	

Item	Description	Amount KSh
	COLLECTION	
	Brought Forward From Page GP/1	
	Brought Forward From Page GP/2	
	Brought Forward From Page GP/3	
	Brought Forward From Page GP/4	
	Brought Forward From Page GP/5	
	Brought Forward From Page GP/6	
	Brought Forward From Page GP/7	
	Brought Forward From Page GP/8	
	Brought Forward From Page GP/9	
	TOTAL FOR GENERAL PRELIMINARIES CARRIED TO GRAND SUMMARY	



PROPOSED FUNYALA AFFORDABLE HOUSING PROJECT, FUNYALA CONSTITUENCY, BUSIA COUNTY (WITH ASSOCIATED AMENITIES AND INFRASTRUCTURE)

ITEM	DESCRIPTION	UNIT	QTY	RATE	AMOUNT
	PROJECT PROVISIONS				
	Project Manager's Project Provisions. Contractor is advised to price for other preliminaries under the section of particular and General Preliminaries in the tender document				
	Project Manager's staff and Supervision				
А	Provide and maintain with furniture and equipment the Project Manager's SITE office for the duration of the project	Lump Sum	1	2,500,000	2,500,000
в	Provide for supervision as follows: 1 No. Clerks of works, (Building and services), 1 no. Work Inspectors, and 1 No Surveyor, for the duration of the Project.	Lump Sum	1	6,000,000	6,000,000
С	Allow a provisional sum of Kshs. Ten Million (10,000,000) for Project Management Team and other stakeholders facilitation allowances during project implementation, as and whenever it is necessary.	Lump Sum	1	10,000,000	10,000,000
D	Provide with driver and maintain One (1) Type 1 vehicle, minimum 2.8 litre turbocharged 4-wheel drive, twin- cab pick up vehicle or similar approved by the Project Manager, fitted with air bags, mobile telephone hand free headset and a two way radio for the exclusive use of the Project manager inclusive of the first 4,000 km per vehicle month. (The vehicle reverts to the Employer upon completion of the Project)		1	12,000,000	12,000,000
Е	Provide for the driver, fuels, maintenance, lubricants and servicing of the vehicle for kilometrage over 1,500 km per vehicle month.	Km	38,400	75	2,880,000
F	Allow for the Contractor's overheads and profits on items A,B,C,D and E above.	%			
G	Provide and erect publicity signboards for the whole of the project includinding defects liability period as will be instructed by the Project Manager and in accordance with the designs and specifications to be issued.	No.	2	50,000	100,000
Н	Provide a Prime-cost sum of Kshs One Million, (1,000,000.00) only for carrying out environmental impact assessment before the commencemennt of works and and undertaking environmental mitigation measures as the work progresses.	No.	1	1,000,000	1,000,000
J	Provide a Prime-cost sum of Kshs five Hundred Thousand, (500,000.00) only for carrying out Geotechnical survey before the commencemennt of works and preparation of the reports	Sum	Item	500,000	500,000
K	Allow a provisional sum of Kshs. Five Hundred Thousand (500,000.00) for stationery, documentation, model making, review and preparation of as built drawings Manager.	Lump Sum	1	500,000	500,000
	Contractor's profits and overheads				
L	Allow for the Contractor's overheads and profits on items G, H, J and K above.	%			
	PROJECT PROVISIONS CARRIED TO GRAND SUMMARY				



ITEM	DESCRIPTION	QTY	UNIT	RATE	AMOUNT
	ELEMENT NO. 1				
	<u>DEMOLITION (Provisional)</u>				
	All demolitions must be carried out with utmost care to avoid damage to adjoiding works.				
	All salvage materials shall become the property of the client and must not be removed from site without their express permission in writing.				
	The contractor shall not be allowed to use any salvage materials without the express permission of the Architect/Engineer in which case he will be expected to give discount for the materials used at a rate to be agreed upon with the quantity surveyor.				
	Where materials are described as "set aside" prices to include for cleaning and safe storage untill required for fixing.				
	Houses				
А	Allow for careful demolition of existing structures consisting of foundation walling, concrete slab, steel and timber doors, steel casement windows and pitched roofing with corrugated asbestos roofing sheets and cart away arising debris. (floor area for the structures approximately 78 square metres) The items of shall include shoring, making good disturbed areas and carting away debris unless otherwise specified. (Approximatley 200 Units)		ITEM		
	TOTAL FOR CARRIED TO				
	(DEMOLITIONS) GRAND SUMMARY	KSHS			



ITEM	DESCRIPTION	UNIT	QTY	RATE	AMOUNT
	BLOCK - TYPE A				
	ELEMENT NO 1 - SUBSTRUCTURES (ALL PROVISIONAL)				
	Notes. This element includes all structural works up to and including ground floor slab				
	Tenderer to allow for working space in his rates. Reinforcement to BS 4449:1997 , Grade 460B high strength type 2 ribbed bars with proof stress of 460 N/mm2				
	Excavations including trimming sides and bottoms of excavations; maintaining and supporting sides; and keeping free from water, mud and fallen material; with and including destruction of termites nests within site of works,take out and destroy queens, imp				
	<u>Site Clearance</u>				
А	Clear site of all grass, hedges, shrubs, bushes grub up roots, load and remove from site and dispose at designated local authority areas.	SM	440		
В	Excavate average 300mm deep to remove top vegetable soil, load, remove from site and dump in designated local authority dump site.	Cm	440		
D	Excavate for Strip foundations depth not exceeding 1.50 metres starting from Reduced ground levels.	Cm	273		
Е	Excavate for column bases depth not exceeding 1.5m starting from reduced Levels	Cm	400		
F	Extra over excavation for excavating in all classes of rock	Cm	67		
G	Allow for keeping the whole of the excavation free rom all spring and running water by pumping or any other such means as may be necessary	Item	1		
Н	Allow for maintaining and upholding the sides of excavations and keeping excavations clear of all fallen materials, rubbish etc	Item	1		
	Carried to collection				

ITEM	DESCRIPTION	UNIT	QTY	RATE	AMOUNT
	<u>Disposal</u>				
А	Return, fill and ram selected excavated material around foundations.	СМ	526		
В	Load,wheel and cart away surplus excavated material away from site	СМ	147		
	Backfill				
С	Make up levels using approved imported materials: compacted in layers not exceeding 300mm thick with a 15ton roller: to the satisfaction of the Structural Engineer.	OM	308		
	Hardcore as described	СМ	308		
D	300mm thick hardcore bed: hand packed : compacted in layers not exceeding 150mm thick: to the satisfaction of the Structural Engineer: including 50mm Thick murram or "equal and approved" blinding to surfaces of hardcore	SM	344		
	Anti - termite to treatment				
E	Chemical anti-termite treatment, executed complete by an approved specialist under a ten-year guarantee,to surfaces of hardcore and below raft foundations	SM	410		
	Damp-proof membrane				
F	1000 gauge polythene or other equal and approved damp-proof membrane, laid over blinded hardcore (measured separately) with 300mm side and end laps (measured nett-allow for laps)				
		SM	410		
	Blinding as described in:				
G	Plain concrete class 15 in 50 mm Thick under column bases	SM	266		
Н	Plain concrete class 15 in 50 mm Thick under strip foundation	014	107		
	50 mm Thick Murram Blinding to surfaces of	SM	197		
Ι	hardcore	SM	410		
	Reinforced concrete : class 25 : vibrated : reinforced				
J	Column bases	СМ	120		
K	Columns	СМ	6		
L	Lift shaft wall	СМ	0		
М	Strip foundation	СМ	39		
Ν	200mm thick Lift shaft bed	SM	0		
Р	150mm thick surface bed	SM	410		
	Carried to collection				

ITEM	DESCRIPTION	UNIT	QTY	RATE	AMOUNT
	Reinforcement to BS 4449:1997, Grade 460B high strength type 2 Ribbed bars with proof stress of 460 N/mm2; Including all necessary cutting, bending fixing and provision of spacer blocks and stools to S.E's detail				
А	Assorted reinforcement	Kg	14,586		
	Steel mesh fabric reinforcement to BS 4483 : including setting in concrete with 300mm laps(measured nett : no allowance for laps)				
В	Mesh reference A142 weighing 2.22 kilogrammes per square metre in floor beds.	SM	410		
	Saun formwork as described to:-				
С	Vertical sides to columns	SM	87		
D	Edge of slab, over 150mm but not exceeding 225mm girth	LM	142		
	SUBWALL				
	Load bearing natural stone walling, rough chisel dressed on both sides and jointed in cement and sand (1:3) mortar				
Е	200mm thick walls in foundations	SM	492		
	Pavings				
F	Supply and lay 600 x 600mm medium duty paving slabs round the Building including laying, spreading and compacting 100mm thick approved sand bed blinding to approval.	SM	85		
	<u>Plinth</u>				
G	1:4 cement/sand render to plinth	SM	64		
Н	Black bituminous paint to rendered plinth	SM	64		
	Carried to collection				

ITEM	DESCRIPTION	UNIT	QTY	RATE	AMOUNT
	COLLECTION				
	Total brought forward from page no:		A/1		
	Total brought forward from page no:		A/2		
	Total brought forward from page no:		A/3		
	ELEMENT NO. 1 Carried to SUBSTRUCTURES Main summary				

ITEM	DESCRIPTION	UNIT	QTY	RATE	AMOUN
	BLOCK - TYPE A				
	BILL NO.1-BUILDERS WORKS				
	ELEMENT No 2 - R.C FRAME				
	Reinforcement to BS 4449:1997 , Grade 460B high strength type 2 ribbed bars with proof stress of 460 N/mm2				
	Insitu concrete : class 25 : vibrated : reinforced				
А	Columns	СМ	61		
В	Lift shaft wall	СМ	0		
С	Beams	СМ	98		
D	Upper Roof Beams	СМ	2		
Е	150mm thick suspended slabs	SM	1640		
F	150mm thick Roof Slab	SM	410		
G	150mm thick Tank Slab over stairwell	SM	44		
Н	150 mm thick landing	SM	43		
Ι	Staircases	СМ	15		
J	cutting, bending fixing and provision of spacer blocks and stools to S.E's detail Assorted reinforcement to Structural Engineer's specifications	Kg	79,654		
	Sawn formwork, as described, to:-				
Κ	Sides of columns	Sm	796		
L	Sides and soffites of beams	Sm	1657		
М	Soffits of suspended solid slabs	Sm	2094		
Ν	Edges of slab over 150mm but not exceeding 225mm girth	Lm	940		
0	To sloping soffites of staircases	SM	63		
Р	Soffits of landings	SM	43		
Q	Riser of steps over 150 mm but not exceeding 225 mm girth	LM	180		
R	Staircase string 300mm extreme girth and cut to profile of steps	LM	42		
S	Edges of landing over 150 but ot exceeding 225mm h	Lm	27		
Т	Sides of lift wall	SM	-		
	ELEMENT NO. 2 Carried to		+ +		

ITEM	DESCRIPTION	UNIT	QTY	RATE	AMOUNT
	BLOCK - TYPE A				
	BILL NO.1-BUILDERS WORKS				
	ELEMENT No 3-WALLING				
	WALLING				
	Natural hard machine cut "Thika" stone or equal from approved quarry in walling bedded and jointed in cement and sand (1:4) mortar, reinforcement with and including 25mm wide X 20 gauge hoop iron at every alternate course as described in:				
А	200mm thick walling Externally	Sm	1,332		
В	150mm thick parapet walling	Sm	199		
С	200mm thick walling Internally	Sm	252		
D	150mm thick walling Internally	Sm	1618		
Е	Approved hessian based damp proof course to 200mm thick walling in cement/sand mortar	Lm	328		
	Precast Concrete Breeze Ventilation Blocks				
F	200 x 200mm wide x 150mm thick Pre Cast Concrete flower 3D breeze ventilation blocks bedded and jointed in cement and sand (1:4) mortar	Sm	322		
	<u>Moulding</u>				
G	75mm x 50mm thick cement sand moulding at fourth floor slab levels, faced and finished to architect's approval.	LM	426		
	COPING				
Н	500 x 250 wide x 50mm thick concrete, coping, throated and weathered, bedding and jointing to colums with cement sand 1:4 mortar	NO	44		
J	Dittto 300 x 50mm concrete coping to walls	LM	150		
	ELEMENT NO. 3 Carried to				
	WALLING Main summary				

TEM	DESCRIPTION	UNIT	QTY	RATE	AMOUNT
	BLOCK - TYPE A				
	BILL NO.1-BUILDERS WORKS				
	ELEMENT NO 4-WINDOWS				
	METAL WORK				
	PURPOSE - MADE UNITS				
	Supply, assemble and fix the following purpose- made mild steel casement windows; standard metal section from approved manufacturer complete with frames, transomes, mullions and with and including permanent ventilators comprising "T" bar, gauze and 16 gauge sheet metal hood 50mm high x 50mm projection to full width of window, coupling mullions, approved ironmongery and one coat manufacturer's primer; all welding ground to smooth finish.				
	Steel; for glazing with putty, lugs to two jambs, cutting and pinning to concrete or blockwork, fixing to head and sill with screws; plugging				
A	Window, overall size 2400 X 1500mm high to Architects Details (Lounge)	NO	35		
В	Ditto Size 1200 x 1500mm high (bedroom)	NO	105		
С	Ditto Size 1000 x 1200mm high (Kitchen)	NO	10		
D	Ditto size 3600 x 2500mm high (Stair)	NO	0		
Е	Ditto Size 600 x 900mm high (WC/SH)	NO	65		
	Glazing				
F	4mm Thick clear sheet glass panes over 0.1 but not exceeding 0.5 square meters; fixing with putty	SM	330		
G	Ditto; obscure	SM	35		
	Painting and Decorations				
	<u>On Metal work</u>				
	<u>Prepare and apply two coats oil paint full gloss</u> to Crown Solo or other equal and approved to: -				
Н	General window and grille surfaces; over 300mm girth internal	SM	730		
	Carried to Collection				

ITEM	DESCRIPTION	UNIT	QTY	RATE	AMOUNT
	<u>Bull-nosed burnt clay, finishing fair on all</u> <u>exposed surfaces and hoisting and placing in</u> <u>position, bedding, jointing and pointing in</u> <u>pigmented cement and sand (1:3) mortar</u>				
A	150 x 25mm thick clay window sill	LM	324		
	<u>Curtain rods;</u>				
В	20mm diameter heavy duty twin brass rod complete accessories to approval	LM	324		
	Carried to collection				
	COLLECTION				
	Total brought forward from page no:		A/7		
	Total brought forward from page no:		A/8		
	ELEMENT NO. 4 Carried to the WINDOWS Main summary				

ITEM	DESCRIPTION	UNIT	QTY	RATE	AMOUNT
	BLOCK - TYPE A				
	BILL NO.1-BUILDERS WORKS				
	ELEMENT NO 5-DOORS				
	Steel Casement Doors				
	Heavy gauge steel casement doors size 1500 x 2400mm high comprising 40 x 25 x3mm stiles, top and bottom stiles, 4 No Intermediate rails, 1.5mm steel sheet both sideswelded in place and 5mm thick clear glazing, all primed with red oxide and spray painted 2 coats eggshell gloss paint; complete with hinges, stays, fasteners and necessary seremetals assembled and fixed to opening including cutting and pinning lugs to concrete or block work surround and bedding frame in cement and sand mortar (1:3). (D.01)				
		NO	2		
В	Ditto Size 1000 x 2400mm high (D.02)	NO	45		
	In Soft Wood Timber				
С	25 x 25mm quadrant	LM	706		
D	25 x 50mm architrave with two labours, plugged	LM	706		
Е	50 x 150mm transome with three labours; chamfered edges; plugged	LM	48		
Е	50 x 150mm frame with three labours; chamfered edges; plugged	LM	750		
	Flush timber doors				
F	Supply and fix 900mm x 2060mm x 50mm thick semi solid cored flush door Ply wood finished for painting (m/s) both sides; all to Architects Details, specifications and approval (D.03)	NO	60		
В	Ditto Size 800 x 2060mm high (D.04)	NO	65		
	Carried to collection				

ITEM	DESCRIPTION	UNIT	QTY	RATE	AMOUNT
	Painting and decorating				
	<u>Prepare and apply one coat aluminium wood primer</u> <u>to:-</u>				
А	Surfaces not exceeding 100mm girth	LM	706		
В	Surfaces over 100mm but not exceeding 200mm girth	LM	798		
	<u>Prepare and apply undercoat and one coats first</u> <u>grade polyurethane clear gloss varnish to wood</u> <u>surfaces</u>				
С	General timber surfaces	SM	445		
D	Surfaces not exceeding 200mm girth	LM	2,210		
	Ironmongery				
	Supply and Fix the following ironmongery to the approval of the Architect				
Е	100mm pressed steel Butt Hinges	Pairs	188		
F	3 Lever Door Lock with handles as per Union	NO	60		
G	2 Lever Door Lock with handles as per Union	NO	65		
Н	Door fixing cramps	NO	750		
J	Stainless steel door sign with door numbers as per Architect detail	NO	45		
K	Stainless block sign with block type, name and number as per Architect detail	NO	1		
	Carried to Collection				
	COLLECTION				
	Total brought forward from page no:		A/9		
	Total brought forward from page no:		A/10		
	ELEMENT NO. 5 Carried to				
	DOORS Main summary				

ITEM	DESCRIPTION	UNIT	QTY	RATE	AMOUNT
	BLOCK - TYPE A				
	BILL NO.1-BUILDERS WORKS				
	ELEMENT NO 6 - EXTERNAL FINISHES				
	EXTERNAL WALL FINISHES				
	External Render				
	<u>Cement and sand (1:3) render,finished with</u> <u>woodfloat to:-</u>				
А	15mm thick to receive paint - Beam, Columns, Slab Moulds and walling externally	SM	1,650		
в	Vertical key pointing to external walls with Black Bituminous paint	SM	1		
	External Painting				
	<u>Prepare and apply one coat undercoat and one</u> finishing coats permaplast long lasting exterior/ weatherguard paint to surfaces as described in:-				
С	Concrete/masonry surfaces externally-Beam, Column and Slab Moulds	SM	1,650		
	ROOF FINISHES Lightweight water proofed screeds				
D	50mm average screed laid to falls and crossfalls to roof slabs -upper roof including gutter bases	SM	410		
	<u>APP/EPDM membrane with surface finish weighing</u> <u>4kg/sm; laid on primer with torch-on process from an</u> <u>approved manufacturer; finish to horizontsl roof slab</u> <u>and walls executed by a specialist under 10 years</u> <u>guarantee form mau west or equal and approved</u>				
Е	APP membrane applied to roof slabs - Roof Area	SM	410		
F	Ditto to skirting 200mm high	LM	150		
G	Dress membrane around 100mm rainwater outlet	No.	26		
	<u>The Following Flat roof concrete tiles fixed with</u> <u>approved adhesive, laid and jointed with</u> <u>waterproofing bituminous compound</u>				
Е	20mm thick interlocking Concrete tiles of size 225 x 225mm	SM	410		
	ELEMENT NO. 6 Carried to EXTERNAL FINISHES Main summary				

ITEM	DESCRIPTION	UNIT	QTY	RATE	AMOUNT
	<u>BLOCK - TYPE A</u> BILL NO.1-BUILDERS WORKS				
	ELEMENT NO 7 - INTERNAL FINISHES				
	Internal Wall Finishes				
	Cement and sand (1:4) backings etc				
А	12mm thick to receive Wall tiles tiles - Wet areas	SM	885		
	12mm (minimum) two coat lime plaster complete with wire gauze anti-crack mechanism at the intersection of masonry walling and concrete beams as described to:-				
В	Concrete/masonry surfaces Internally	SM	5,665		
С	Ditto to window cills, door Jambs Externally and Surfaces not exceeding 200mm girth	LM	1,085		
	<u>Ceramic wall tiles</u>				
D	Supply and Fix 200x200x6mm thick Saj ceramic wall tiles or equal and approved; Bidder to include all materials needed for fixing to completion as selected by the Architect: on prepared backings(m.s) with proprietary adhesive; jointed and pointed in matching coloured proprietary grouting: including pvc spacers and expansion joint as necessary: all to Architect's approval Wall Surfaces	SM	885		
	Painting and Decoration				
	<u>Prepare and apply one undercoat and one finishing</u> coat first quality permaplast emulsion paint on:-				
E	Plastered concrete/masonry surfaces internally	SM	5,665		
F	Ditto to window cills, door Jambs Externally and Surfaces not exceeding 200mm girth	LM	1,085		
	Carried to Collection				

ITEM	DESCRIPTION	UNIT	QTY	RATE	AMOUNT
	<u>Floor Finishes</u>				
	Cement and sand (1:3) screeds, backings, beds etc				
А	32mm bed finished to receive Floor Tiles (m.s)	SM	1560		
В	32mm Thick coloured cement sand screed mix 1:3 finished with red oxide to approval	SM	490		
	Staircase floor finishes				
	Cement and sand (1:4) backings etc				
С	32mm bed finished to receive ceramic tiles to surfaces of Landings (m.s)	SM	225		
D	$25 \ge 300 \text{ mm}$ wide treads to receive ceramic tiles (m.s)	LM	150		
Е	20 x 150mm risers to receive ceramic tiles (m.s)	LM	150		
	<u>Ceramic Floor tiles</u>				
F	Supply and Fix 300 x 300 thick Ceramic tiles or equal and approved; Bidder to include all materials needed for fixing to completion as selected by the Architect: on prepared bed(m.s) with proprietary adhesive; jointed and pointed in matching coloured proprietary grouting: including pvc spacers and expansion joint as necessary: all to Architect's approval Floor Surfaces	SM	1345		
G	Ditto Non Slip Ceramic Tiles	SM	215		
Н	Ditto 100mm wide Wall Skirtings	LM	2290		
	Staircase floor finishes				
Ŧ	Non Slip Ceramic Tiles to surfaces of Landings)				
Ι		SM	225		
J	Non Slip Ceramic Tiles to 300 mm wide treads	LM	150		
K	Non Slip Ceramic Tiles to 150mm risers	LM	150		
	Carried to Collection				

ITEM	DESCRIPTION	UNIT	QTY	RATE	AMOUNT
	<u>Ceiling finishes</u>				
	<u>12mm (minimum) two coat lime plaster complete with</u> wire gauze anti-crack mechanism at the intersection of masonry walling and concrete beams as described				
А	<u>to:-</u> Soffites of Concrete surfaces	SM	2,050		
	Painting and Decoration Prepare and apply one undercoat and one finishing coat first quality permaplast emulsion paint on:-				
в	Plastered ceilings	SM	2,050		
	Staircase soffit finishes				
	<u>12mm (minimum) two coat lime plaster complete with</u> wire gauze anti-crack mechanism at the intersection of masonry walling and concrete beams as described to:-				
С	Soffits of staircase landing	SM	25		
D	Ditto to sloping soffites exceeding 15° from horizontal	SM	55		
Е	Staircase string 300mm extreme girth and cut to profile of steps	LM	35		
	Paint works				
F	Soffits of staircase landing	SM	25		
G	Ditto to sloping soffites exceeding 15° from horizontal	SM	55		
н	Staircase string 300mm extreme girth and cut to profile of steps	LM	35		
	Carried to Collection				

ITEM	DESCRIPTION	UNIT	QTY	RATE	AMOUNT
	COLLECTION				
	Total brought forward from page no:		A/12		
	Total brought forward from page no:		A/13		
	Total brought forward from page no:		A/14		
	ELEMENT NO. 7 Carried to				
	INTERNAL FINISHES Main summary				

ITEM	DESCRIPTION	UNIT	QTY	RATE	AMOUNT
	BLOCK - TYPE A				
	BILL NO.1-BUILDERS WORKS				
	ELEMENT NO 8- BALUSTRADING AND RAILING				
	Balustrades and staircase railings				
А	1200mm high mild Steel balustrade; comprising 60 x 10mm mild Steel balusters at 900mm centres; bolted to base plate and tread (m.s), 75mm diameter mild Steel handrail part welded onto 60 x 10mm balusters; with 7No. 25mm diameter horinzontal bars, and 75x4mm diameter CHS mild Steel handrail part welded into 60x10mm balustrades; to Architects drawings	LM	43		
	<u>Prepare and apply two coats eggshell paint on</u> <u>metalwork</u>				
В	General metal surfaces of balustrading (both sides measured overall)	SM	52		
	ELEMENT NO. 8 Carried to the				
	BALUSTRADE AND RAILING Main summary				

ITEM	DESCRIPTION	UNIT	QTY	RATE	AMOUNT
	BLOCK - TYPE A				
	BILL NO.1-BUILDERS WORKS				
	ELEMENT NO 9 - JOINERY FITTINGS				
	Allow for providing materials, labour and construct fixtures and fittings as per Architects drawings of the following JOINERY FITTINGS AND FIXTURES complete with associated iron mongery;				
	NOTE: All blockboard, MDF boards,etc in joinery works shall be lipped with hardwood beading all round before fixing.				
	<u>High level shelves</u>				
A	High level storage cupboard units 2000mm long x 600mm high x 300mm deep (40No.)	LM	80		
В	Ditto 1400mm long x 600mm high x 300mm deep (25No.)	LM	35		
	Low level kitchen cupboards Low level kitchen cupboards below concrete worktop total girth grouped together 3500mm long x 850mm high x 550mm deep (20No.) Ditto 2000mm long x 850mm high x 550mm deep (5No.)				
С		LM LM	35 60		
D					
Е	Ditto 1000mm long x 850mm high x 550mm deep (20No.)	LM	20		
	Bedroom Wardrobes AHP				
F	Bedroom wardrobes size 2000mm wide x 2200mm high x 600mm deep in bedrooms (40No.)	LM	80		
G	Ditto size 1500mm wide x 2200mm high x 600mm deep in bedrooms (5No.)	LM	8		
	Duct doors				
Н	Electrical Duct doors size 1200mm wide x 2200mm high (25No.)	NO.	25		
J	Mechanical Duct doors size 500mm wide x 2200mm high (40No.)	NO.	40		
	ELEMENT NO. 9 Carried to the				
	JOINERY & FITTINGS Main summary				

ITEM	DESCRIPTION	UNIT	QTY	RATE	AMOUNT		
	0.4 77.00						
G+4 BLOCK A ELECTRICAL INSTALLATIONS							
Item	Description	Unit	Qty				
	Supply, install, test, commission, and handover the following: LIGHTING POINTS AND SWITCHES						
1.01	Lighting points wired in 3 x 1.5mm ² PVC/SC CU cables drawn in 20mmØ concealed HG PVC conduits complete with all necessary accessories but excluding the switch for:-						
	i) One way switching	No.	39				
	ii) Two way switching	No.	4				
1.02	10A white moulded switch plate as Crabtree, MK Logic, Clipsal E-Series or approved equivalent as follows:-						
	i) One gang one way	No.	27				
	ii) One gang two way	No.	4				
	iii) Two gang two way	No.	6				
1.03	LIGHT FITTINGS Light fittings complete with lamps of appropriate wattage and colour rendering and fixing materials i) Type A	No.	30				
	ii) Type B	No.	4				
	iii) Type C	No.	7				
1.04	POWER POINTS Raw Power 13A socket outlet power points comprising ring main wiring in 3 x 2.5mm ² PVC/SC CU cables drawn in 25mmØ Concealed Heavy gauge PVC conduits complete with all necessary accessories but excluding the socket outlet plate	No.	42				
1.05	13A, Ivory white switched socket outlet plate as Tronic or approved equivalent as follows:						
	i) Twin switched	No.	42				
1.06	Twin TV outlets (DSTV & terrestial) complete with all accessories	No.	9				
1.07	6-Way, SPN Consumer Units c/w integral 100A isolator as Merlin Gerlin or approved equivalent	No.	9				
1.08	SP Miniature circuit breakers for the consumer unit above						
	i) 10A	No.	9				
	ii) 32A	No.	27				
	iii) 45 A	No.	9				
	iii) blanking plates	No.	9				
	TOTAL CARRIED FORWARD TO NEXT PAGE		1 1				

ITEM	DESCRIPTION	UNIT	QTY	RATE	AMOUNT
Item	Description	Unit	Qty		
	SUB-TOTAL BROUGHT FORWARD				
1.09	Shower DP power points comprising wiring in 3 x 4mm ² PVC/SC/CU cables drawn in 20mmØ HG/PVC conduits complete with all necessary accessories	No.	9		
1.10	Cooker control unit power point comprising wiring in 3 x 4mm2 PVC/SC/CU cables drawn in 20mmØ HG/PVC conduits complete with all necessary accessories	No.	9		
1.11	Cooker Control Unit 45A Socket with DP Switch & neon	No.	9		
1.12	20A, DP control switch with neon light and cord outlet for Shower above as Crabtree or approved equivalent	No.	9		
	TV/ CCTV /DATA / COMMUNICATION POINTS CONDUIT WORK WITH DRAW WIRE ONLY				
1.13	TV / Data / WiFi / Telephone outlet points comprising 25mmØ concealed HG PVC conduits complete with draw wire.	No.	9		
1.00	SUB-TOTAL FOR 1 TYPICAL FLOOR				
	TOTAL FOR 5 TYPICAL FLOORS (ITEM 1.00 X 5)				
	TOTAL FOR 5 TYPICAL FLOORS C/F TO SUMMAR	Y PAGI	C (ITEM 1.0	00 X 5)	

ITEM	DESCRIPTION	UNIT	QTY	RATE	AMOUNT
	COMMON SERVICES				
Item	Description	Unit	Qty		
	Supply, install, test, commission, and handover the				
	following:				
1.01	LIGHTING POINTS AND SWITCHES				
1.01	Lighting points wired in 3 x 1.5mm ² PVC/SC CU cables drawn in 20mmØ concealed HG PVC				
	conduits complete with all necessary accessories				
	but excluding the switch for:-				
	i) One way / Photocell / timer switching	No.	9		
	ii) Two way switching	No.	15		
	10A white moulded switch plate as Crabtree, MK				
	Logic, Clipsal E-Series or approved equivalent as follows:-				
	i) One gang two way	No	0		
	ii) Intermediate switch	No.	2		
	, ,	No.	4		
	iii) Photocell Switch as Zodion	No.	1		
	iv) Timer digital switch as Tronic	No.	1		
	LIGHT FITTINGS				
	Light fittings complete with lamps of appropriate				
	wattage and colour rendering and fixing materials				
	as follows:-				
	v) Type E	No.	14		
	vi) Type F	No.	24		
	DOWED DOINTS				
1.04	POWER POINTS Raw Power 13A socket outlet power points				
1.0.	comprising ring main wiring in $3 \times 2.5 \text{mm}^2$ PVC/SC				
	CU cables drawn in 25mmØ Concealed Heavy gauge	No	-		
	PVC conduits complete with all necessary	No.	5		
	accessories but excluding the socket outlet plate				
1.05	13A, Ivory white switched socket outlet plate as				
	Tronic or approved equivalent as follows:				
	i) Twin switched	No.	5		
1.06	Water pump (submersible) power point comprising				
	wiring in 4core x 4.0mm ² PVC Insulated CU flexible				
	cable drawn in 32mmØ HG/PVC conduits complete	LM	50		
	with all necessary PVC accessories				
1.07	20A, 3phase Isolator control switch and cord outlet				
	for the pump control panel above as Tronic or	No.	1		
	approved equivalent				
			1		
	SUB TOTAL CARRIED FORWARD TO NEXT PAGE				

ITEM	DESCRIPTION	UNIT	QTY	RATE	AMOUNT
Item	Description	Unit	Qty		
	SUB-TOTAL BROUGHT FORWARD				
1.07	Miniature circuit breakers for the distribution Board above				
	i) 10A SP	No.	1		
	ii) 16A TP				
	iii) 32A SP	No.	3		
	iv) blanking plates	No. No.	3 2		
1.24	EARTHING & LIGHTNING PROTECTION Air Termination 2000mm x 15mmØ multiple point pure copper Air Rods/Termination with spikes as Furse Part No. RA240 or approved equivalent	No	3		
1.25	Copper Air Rod Base as Furse Part No. SD105-H or approved equivalent	No	3		
1.26	Copper Junction Clamps for copper tape as Furse Part No. CN105-H or approved equivalent	No	3		
1.27	25mm x 3mm Tinned Copper Tape as Furse TC230 or approved equivalent	LM	130		
1.28	Copper tape clip as Furse Cat. No.CP 210 or approved equivalent c/w all mounting accessories	No	3		
	Down Conductors				
1.29	25 x 3mm tinned copper tape as Furse TC 230 or approved equivalent	LM	200		
1.3	Screwdown copper test clamp as Furse CT305 or approved equivalent	No	3		
1.31	38mm Ø HG PVC conduits for drawing the down conductor above.	LM	3		
	SUB TOTAL CARRIED FORWARD TO NEXT PAGE		<u> </u>		

ITEM	DESCRIPTION	UNIT	QTY	RATE	AMOUNT
Item	Description	Unit	Qty		
	SUB-TOTAL BROUGHT FORWARD				
1.32	Earth Termination 15mm Ø, 1500mm long solid copper earth rod c/w driving stud, coupling, and spike as Furse RC011 or approved equivalent	No	3		
1.33	Earth rod to tape clamp type A as Furse CR108 or approved equivalent	No	3		
1.34	Concrete inspection earth pit Cat. No. PT 005 with 5 hole earth bar as Furse Cat. No. PT 006.	No	2		
1.35	600mm x 600mm copper earth mat made from 25mm x 3mm copper tape at 300mm spacing, buried to permanent moisture level and complete with all clamps and 6m long 25mm x 3mm copper tape clamped to the down conductor, soil conditioning agents (marconite or bentonite) as necessary to achieve earthing resistance value below 10-Ohms	Lot	3		
1.36	Allow for earthing tests for the above and submission of the report to the engineer to BS7671 & BS62305 standards	Item	1		
1.37	Bonding Bonding and clamping to all metal work including water pipes, gas pipes, hand-rails, air-conditioning units, window frames, cladding, metal roof etc. and the main earth for the building.	Item	1		
	SUB TOTAL CARRIED FORWARD TO NEXT PAGE				

ITEM	DESCRIPTION	UNIT	QTY	RATE	AMOUNT
Item	Description	Unit	Qty		
	SUB-TOTAL BROUGHT FORWARD				
	TELEVISION SYSTEMS INSTALLATIONS				
1.38	KU Band Satellite Receiver Dish	No	1		
1.39	UHF/ VHF Terrestial antenna capable of receiving all local channels	No	1		
1.4	Distribution amplifiers				
	30 dB gain, indoor distribution amplifier c/w 240 volts DC 9 watts Amps power supply, make: ALCAD or equal and approved.	No.	1		
1.41	16 output shielded splitter 2DB loss make: ALCAD or similar	No.	1		
1.43	Signal cable distribution IN RG 68 Coaxial	LM	600		
1.44	Cabinet to house equipments, such as amplifiers, splitters etc	No.	1		
	SWITCH BOARD / SUB MAINS CABLES				
1.5	Supply and install purpose made Free-standing, fully wired front access metal clad main switchboard cubicle suitable for floor / wall mounting and manufactured in 14SWG galvanised mild steel sheet, to be finished in cream (or appropriate colour) powder coating. Wiring as shown on the schematic (the other details as per Particular Specification), complete with the following:-	No.	1		
i) ii)	400Amps TP/N copper busbars - KPLC supply (Sealable) 400Amps MCCB as mains incomer adjustable (set				
iii)	at 250A) Space for 1No. 3-phase KPLC Common Services meter (kW, kWH, kVA, V, I etc), 63A TP MCB				
iv) v)	55No. 63A DP MCBs for the sub-main cables Space for 55No. KPLC HRC Fuses & 1Phase Meters,				
vi)	Space for KPLC cut-outs including studs for mounting KPLC seals				
vii)	Sealable studs for all cover plate screws and all necessary accessories				
viii)	6mm perspex viewing window for each section				
ix)	Heavy duty rubber lining for all the perspex viewing windows				
	SUB TOTAL CARRIED FORWARD TO NEXT PAGE	;	<u> </u>		

ITEM	DESCRIPTION	UNIT	QTY	RATE	AMOUNT
Item	Description	Unit	Qty		
	SUB-TOTAL BROUGHT FORWARD				
1.51	30x10mm compensation of potential main earth copper bar with porcelain insulators and provisions for connections to water pipes, cooking gas system, lightning protection system, main power switching panel and other utilities	Sum	1		
1.52	Earthing for the switch-board under this section comprising 25x3mm copper tape lead, 1800mm long x 15mm diameter copper earth electrode as Furse or approved equivalent complete with driving stud and tape to rod clamp, 300mm x 300mm x 300mm deep concrete inspection earth pit with removable waterproof cover, 600mm x 600mm copper earth mat, soil conditioning agents (marconite and bentonite etc) necessary to achieve earthing value below 5-Ohms and all other necessary accessories	Sum	1		
2.1.5	10mm ² 3-Core flexible PVC/SWA/PVC copper cable drawn within 32mm HG PVC conduit from the Riser Duct(s) to the Units	Lm	500		
2.1.6	6mm ² 4-Core PVC/PVC copper flexible cable drawn within 25mm HG PVC conduit from the Riser Duct to the Common Area Consumer Unit	Lm	500		
	4-Way, TPN Distribution Board c/w integral 100A TPN Integral isolator as Merlin Gerlin or approved equivalent	No.	1		
3.04	200mm x 50mm galvanised metallic cable tray (Telecom, TV, Internet Cables) gauge 14 (riser duct) c/w all mounting accessories bends, rawl bolts, threaded bolts, brackets, et al	LM	25		
3.05	300mm x 50mm galvanised metallic cable tray (Power Cables) gauge 14 (riser duct) c/w all mounting accessories bends, rawl bolts, threaded bolts, brackets, et al	LM	25		
3.06	Build 600x600x700mm deep power manhole with internal plaster and heavy duty EAFW steel cover	No.	1		

ITEM	DESCRIPTION	UNIT	QTY	RATE	AMOUNT
ITEM	DESCRIPTION		PAGE	NO.	
	SUMMARY PAGE FOR ELECTRICAL WORKS				
1	TOTAL FOR 5 TYPICAL FLOORS				
2	TOTAL FOR COMMON SERVICES FOR 1 BLOCK				
	TOTAL ELEMENT NO 10 - ELECTRICAL WORKS CARRIED TO MAIN SUMMARY				

ITEM	DESCRIPTION	UNIT	QTY	RATE	AMOUNT
	BLOCK - TYPE A				
	ELEMENT NO 11 - MECHANICAL INSTALLATIONS				
11.1	SANITARY FITTINGS				
	Supply,deliver, install, test and commission the following sanitary appliances complete with all the connections to services, waste, jointing to supply overflows and plugging and scewing to the floors.				
	Water Closet (WC) Suite				
А	Close coupled, water efficient, washdown WC unit in vitreous china with dual flush 4/6 litres capacity, bottom supply and overflow with freeflow plastics syphon fittings and microvalve,angle valve,flexible connector, bottom supply ballvalve and close coupling fitment cp lever c/w all fixing, seats and operating accessories as Twyford or approved equivalent	45	No		
	<u>SBSD Kitchen sink</u>				
В	Single bowl, single drainer stainless steel kitchen sink of size 1000 x 500mm as manufactured by ASL 140 or equal and approved. The bowl size to be 420 x 355 x 150mm deep complete with chrome plated 40mm waste fittings, plugs, chain stays, overflow, INo. 15mm diameter chrome plated sink bib tap, chrome plated bottle trap with 75mm deep seal and chain waste fitting.				
	_	45	No		
	<u>Wash Hand Basin (Semi-pedestal)</u>				
С	White vitreous China Semi-Pedestal wash hand basin with one tap hole, chrome plated chain waste, chain stay hole, chrome plated mixer tap and heavy duty plastic bottle trap with seal and flange and ceramic semi pedestal. All to be as "COBRA" or equal and approved.	10	N		
	Shower Fitting and pillar tap	40	No		
D	Shower fitting c/w 15mm diameter chrome plated stop cork, Instant shower fitting as Lorenzetti Instant Shower Bello Banho Ultra and 1/2" Cobra 211- 15 Star Pillar tap as pegler or equal and equivalent				
	equivalent	45	No.		
	Total Carried Forward Next Page		<u> </u>		

ITEM	DESCRIPTION	UNIT	QTY	RATE	AMOUNT
	Brought Forward from Previous page				
	Mirrors				
	6mm thick polished plate glass, silver backed mirror with beveled edges, size 610x497mm plugged and screwed to wall with 4No. Chrome plated chrome capped screws and 5mm thick foam back rest.	40	No		
А	Toilet Roll holder.				
	Chrome Plated wall mounted toilet roll holder as " BRABANTIA " or equal and approved.	45	No		
в	Robe Hook				
	Chrome plated robe hook mounted onto cocealed screw to wall edges. As " DALI " EROBHK1066 or approved equivalent.	45	No		
С	Flexible tubing				
	12mm diameter 300mm long flexible tubing each complete with 15mm diameter angle valve.	85	No		
	Soap Dish				
D	Chrome plated glossy finish soap dish holder of size 135x120x30mm as EKOS GLORIA or equal and approved	45	No.		
11.1	TOTAL SANITARY FITTING CARRIED TO SUMMARY				

ITEM	DESCRIPTION	UNIT	QTY	RATE	AMOUNT
11.2	INTERNAL PLUMBING				
	Supply, deliver and install for fixing of the following PPR pipework and fittings as described and shown on the drawings including jointings, couplings etc necessary for the proper and satisfactory functioning of the system to the Engineer's approval, pipe jointing shall be by polyfusion or use of electric coupling.				
11.2	Tenderer must allow in their prices for all the couplings, connectors, unions joints, all the Metal/plastic threaded adaptors where required for the connection of sanitary fixtures, valves, sockets, sliding and fixed joints, support raceways, isolating sheaths, elastic materials, expansion arms and bends, crossovers etc. as required in the running lengths of pipework and also where necessary, for pipe fixing clips, holder bats plugged and screwed, and pipe sleeves through structural members.				
	PPR-C pipework				
А	32 mm ditto	50	LM		
В	25 mm ditto	250	LM		
	Extra over PPR-C pipework for the following				
	Bend/elbow				
С	32 mm elbow	30	No.		
D	25 mm elbow	280	No.		
	Total Carried Forward Next Page				

TEM	DESCRIPTION	UNIT	QTY	RATE	AMOUNT
	Brought Forward from Previous page				
	32mm diameter tee	15	No.		
	25mm diameter tee	30	No.		
	40X25 unequal tee	30	No.		
	32X25 unequal tee	57	No.		
А	Reducers				
В	32 x 25mm ditto	55	No.		
	<u>Sockets</u>				
	25mm diameter ditto	80	No.		
	Transition fittings				
Ι	32mm x 1" ditto	180	No.		
D	25mm x 3/4" ditto	90	No.		
Е	25mm x 1/2" ditto	220	No.		
	<u>Unions</u>				
F	32mm -diameter union	30	No.		
G	Sockets (GI)				
	20mm diameter socket	100	No.		
Н	Nipple (GI)				
	20mm diameter HEX nipple	90	No.		
Ι	25mm diameter GI pipe	50	LM		
J	TESTING AND STERILISATION				
	Allow for flow and pressure testing the whole of the water reticulation system during the works process and on completion to the satisfaction of the Engineer. (Pressure test records to be kept on site with a copy given to the Engineer for approval and record.)	1	Item		
	Allow for flushing out and sterilization of the water storage tanks and pipe work system. (Sterilization and testing to be carried out to approval and water chemical test/analysis certificates from an approved laboratory given to the Engineer upon completion).	1	Item		
11.2	TOTAL INTERNAL PLUMBING CARRIED TO				

ITEM	DESCRIPTION	UNIT	QTY	RATE	AMOUNT	
11.3	INTERNAL DRAINAGE.					
	Supply and fix uPVC soil system to BS 4660 and BS 4515 and mU PVC waste systems to BS 5255 with screwed and socketed joints to BS 21. solvent welded joints shall be as per the system's manufacturer's written instruction. Tenderer must allow in their pipework prices for all the couplings, connectors, joints etc as required in the running lengths of the pipework and also where necessary for fixing clips, holder bats plugged and screwed.					
	UPVC and Mupvc pipework					
А	100mm diameter golden brown UPVC class 'D' pipes	90	Lm			
В	100mm diameter heavy gauge grey mUPVC pipes	334	Lm			
С	50mm diameter waste pipes	85	Lm			
D	40mm diameter waste pipes	190	Lm			
	Extra over UPVC pipework for the following:-					
Е	100mm diameter sweep bend	45	45 No.	45 No.		
F	100mm diameter single branches	45	No.			
G	100mm diameter long radius bend	17	No.			
Н	100mm diameter WC connector	45	No.			
J	100mm diameter weathering slate and vent cowl	17	No.			
K	100mm diameter access bend	17	No.			
K	100x50mm diameter trapped floor gully c/w grating and cover	55	No.			
М	100x50mm diameter boss connector	45	No.			
N	100x40mm dia ditto	45	No.			
Р	40mm diameter sweep tee	85	No.			
Q	40mm diameter sweep bend	125	No.			
R	40mm diameter access plug	85	No.			
S	40x32mm dia diameter socket reducer	85	No.			
11.3	TOTAL INTERNAL DRAINAGE CARRIED TO SUMMARY					

ITEM	DESCRIPTION	UNIT	QTY	RATE	AMOUNT
11.4	EXTERNAL DRAINAGE WORKS				
	Supply and fix uPVC soil system to BS 4660 and BS 4515 and mU PVC waste systems to BS 5255 with screwed and socketed joints to BS 21. solvent welded joints shall be as per the system's manufacturer's written instruction. Tenderer must allow in their pipework prices for all the couplings, connectors, joints etc as required in the running lengths of the pipework and also where necessary for fixing clips, holder bats plugged and screwed:				
	UPVC and Mupvc pipework				
	150mm diameter golden brown UPVC class 'D' pipes	120	Lm		
	Extra over UPVC pipework for the following:-				
A	300x300x200mm deep concrete gully trap complete with 100mm diameter UPVC 'P' Trap gulley and 14 SWG cover with handle.	15	No.		
11.4	TOTAL EXTERNAL DRAINAGE CARRIED TO SUMMARY				

ITEM	DESCRIPTION	UNIT	QTY	RATE	AMOUNT
11.5	FIRE FIGHTING EQUIPMENT		-		
	<u>PORTABLE FIRE FIGHTING EQUIPMENT</u> (Provisional)				
	Supply, Deliver and install the following portable fire fighting equipment complete with initial charge and Pressure gauge including fixing wall brackets:				
	Dry Chemical Powder Extinguisher				
	9kg dry Chemical powder fire portable extinguisher complete, with squeeze grip operating head, and discharge nozzle, fully charged.	5	No.		
	Water/ CO2Extinguisher				
A	9 litres water/ CO2 gas portable fire extinguishers complete with cap, washer, and siphon-tube CO2 cartridge and flexible rubber hose nozzle fully charged.	5	No.		
	Fire exit signs	5	No.		
В	Fire instruction notices	5	No.		
С	Builder's works				
D	Allow for all builders' works in connection with portable fire fighting equipment and installation	1	Item		
11.5	TOTAL PORTABLE FIRE FIGHTING EQUIPMENT CARRIED TO COLLECTION				

ГЕМ	DESCRIPTION	UNIT	QTY	RATE	AMOUN
1.6	ROOF DRAINAGE				
	INTERNAL FLAT ROOF AND TERRACE DRAINAGE				
	Supply,deliver and install die following UPVC, MUPVC, soil and waste systems respectively to B.S 5255 with fittings fixed to Manufactures Printed instructions and manufactured by reputable manufacturers. Tenderers must allow in their pipewor prices for all the couplings, clippings, connectors, join etc. as required in the running lengths of pipework at also where necessary, for pipe fixing clips, holder bat plugged and screwed for the proper and satisfactory functioning of the system.	nts nd			
	Pipework				
A	100mm diameter heavy gauge grey mUPVC down pipes	240	Lm		
В	Bends 45 Degree mm diameter sweep bend	32	No.		
С	100mm diameter single branches	2	No.		
D	Others 100 x 50mm diameter stainless steel floor drain with grating for passage areas	16	No.		
Е	Fulbora				
	100mm diameter PVC fulbora	16	No.		
16	TOTAL ROOF DRAINAGE CARRIED TO				
1.0	SUMMARY				

ITEM	DESCRIPTION	UNIT	QTY	RATE	AMOU
11.7	DOOF DI UMPINO				
11.7	ROOF PLUMBING				
	Supply, deliver and install for fixing of the following PPR pipework and fittings as described and shown on the drawings including jointings, couplings etc necessary for the proper and satisfactory functioning of the system to the Engineer's approval, pipe jointing shall be by polyfusion or use of electric coupling.				
	Tenderer must allow in their prices for all the couplings, connectors, unions joints, all the Metal/plastic threaded adaptors where required for the connection of sanitary fixtures, valves, sockets, sliding and fixed joints, support raceways, isolating sheaths, elastic materials, expansion arms and bends, crossovers etc. as required in the running lengths of pipework and also where necessary, for pipe fixing clips, holder bats plugged and screwed, and pipe sleeves through structural members.				
	PPR-C pipework				
А	75 mm ditto	25	LM		
В	63 mm ditto	20	LM		
С	50 mm ditto	70	LM		
D	40 mm ditto	90	LM		
Е	32 mm ditto	400	LM		
F	25 mm ditto	720	LM		
	Extra over PPR-C pipework for the following				
	Bend/elbow				
G	75mm diameter bend/elbow	6	No.		
Н	63mm diameter bend/elbow	2	No.		
Ι	50 mm ditto	2	No.		
J	40 mm ditto	2	No.		
Κ	32 mm ditto	15	No.		
L	25 mm ditto	50	No.		
	Carried Forward to Next Page				

ITEM	DESCRIPTION	UNIT	QTY	RATE	AMOUN
	Brought Forward from Previous Page				
	Tees				
А	75mm Tee	3	No.		
В	40mm ditto	4	No.		
С	32mm ditto	2	No.		
D	25mm ditto	2	No.		
Е	75 x 40mm diameter unequal tee	3	No.		
F	63 x 50mm ditto	12	No.		
G	$50 \ge 40$ mm diameter unequal tee	2	No.		
Н	50 x 32mm ditto	8	No.		
Ι	32 x 25mm ditto	20	No.		
	Reducers				
J	75 x 63mm ditto	1	No.		
Κ	63 x 50mm ditto	3	No.		
L	50 x 40mm ditto	2	No.		
М	50 x 32mm ditto	12	No.		
Ν	32 x 25mm ditto	2	No.		
	Peglar Gate Valves				
Р	63mm diameter full way gate valve with wheel head and jointing to tubing as 'PEGLAR' or approved equivalent.	3	No.		
Q	40mm ditto	4	No.		
S	25mm ditto	45	No.		
	Carried Forward to Next Page				

ITEM	DESCRIPTION	UNIT	QTY	RATE	AMOUN
	Brought Forward from Previous Page				
	<u>Unions</u>				
А	75mm -diameter union	3	No		
В	50mm -ditto-	4	No		
С	32mm -ditto-	25	No		
	Sockets	20	110		
D	75mm diameter pipe socket	8	No.		
Е	63mm diameter pipe socket	5	No.		
F	50mm diameter ditto	15	No.		
G	40mm diameter ditto	18	No.		
н	32mm diameter ditto	65	No.		
J	25mm diameter ditto	120	No.		
	Transition fittings				
К	75mm x 21/2" transition fittings	12	No.		
L	63mm x 2" transition fittings	1	No.		
М	50mm x 11/2" ditto	10	No.		
N	40mm x 11/4" ditto	10	No.		
Р	32mm x 1" ditto				
1		80	No.		
	Carried Forward to Next Page				

ITEM	DESCRIPTION	UNIT	QTY	RATE	AMOUNT
	Brought Forward from Previous Page				
	ROOF TANKS				
А	Vertical close end plastic moulded "SHORT" tank of capacity 8,000litres.The tank to be assembled complete with cover and having screwed connections for inlet, outlet, overflow, 32mm diameter ball valve as PEGLER Model or approved equivalent medium pressure ball valve, drain pipes and any other necessary item for its proper functioning. The tank shall be mounted on a platform and shall be as KENTANK Model or approved equivalent.	4	No		
	Water Meters				
в	25mm water meter as 'Kent' or equal and approved equivalent	45	No		
11.7	TOTAL ROOF PLUMBING CARRIED TO SUMMARY				

ITEM	DESCRIPTION	UNIT	QTY	RATE	AMOUN
	SUMMARY				
	MECHANICAL INSTALLATIONS		PAGE		
11.1	SANITARY FITTINGS				
	INTERNAL PLUMBING		A/27		
1.3	INTERNAL DRAINAGE		A/29		
11.4	EXTERNAL DRAINAGE WORKS		A/30		
11.5	FIRE FIGHTING		A/31		
	ROOF DRAINAGE		A/32		
	ROOF PLUMBING		A/33		
			A/37		
	TOTAL FOR ELEMENT NO. 11 MECHANICAL				
	WORKS CARRIED TO MAIN SUMMARY	-			

ITEM	DESCRIPTION	UNIT	QTY	RATE	AMOUNT
	BILL NO.1-BUILDERS WORKS				
	MAIN SUMMARY		PAGE		
1	Substructures		A/4		
2	Reinforced Concrete Frame		A/5		
3	Walling		A/6		
4	Windows		A/8		
5	Doors		A/10		
~	Parts and Disisters		. / 1 1		
6	External Finishes		A/11		
7	Internal Finishes		A/15		
8	Balustrade and Railing		A/16		
0	Datustrate and Kaning		A, 10		
9	Joinery and fittings		A/17		
10	Mechanical Works		A/25		
11	Electrical Works		A/38		
	TOTAL FOR 1NO. TYPE A (G+4) BLOCK				
	NO. OF BLOCKS		11		
	MULTIPLY BY 11.NO OF BLOCKS	V 11			
		X 11			
	TOTAL FOR 7NO. TYPE A (G+4) BLOCK(S) CARRIED TO GRAND SUMMARY				



ITEM	DESCRIPTION	UNIT	QTY	RATE	AMOUNT
	PROPOSED APARTMENTS FOR AFFORDABLE HOUSING PROGRAM (TYPE B - G+4) BILL NO.1-BUILDERS WORKS ELEMENT NO 1 - SUBSTRUCTURES (ALL PROVISIONAL) Notes. This element includes all structural works up to and including ground floor slab Tenderer to allow for working space in his rates. Reinforcement to BS 4449:1997, Grade 460B high strength type 2 ribbed bars with proof stress of 460 N/mm2 Excavations including trimming sides and bottoms of excavations; maintaining and supporting sides; and keeping free from water, mud and fallen material; with and including destruction of termites nests within site of				
	works,take out and destroy queens, imp <u>Site Clearance</u>				
A	Clear site of all grass, hedges, shrubs, bushes grub up roots, load and remove from site and dispose at designated local authority areas.	SM	530		
В	Excavate average 300mm deep to remove top vegetable soil, load, remove from site and dump in designated local authority dump site.	Cm	477		
D	Excavate for Strip foundations depth not exceeding 1.50 metres starting from Reduced ground levels.	Cm	291		
Е	Excavate for column bases depth not exceeding 1.5m starting from reduced Levels	Cm	583		
F	Extra over excavation for excavating in all classes of rock	Cm	87		
G	Allow for keeping the whole of the excavation free rom all spring and running water by pumping or any other such means as may be necessary	Item	1		
Н	Allow for maintaining and upholding the sides of excavations and keeping excavations clear of all fallen materials, rubbish etc	Item	1		
	Carried to collection				

ITEM	DESCRIPTION	UNIT	QTY	RATE	AMOUNT
	<u>Disposal</u>				
А	Return, fill and ram selected excavated material around foundations.	СМ	731		
В	Load,wheel and cart away surplus excavated material away from site	СМ	230		
	Backfill				
С	Make up levels using approved imported materials: compacted in layers not exceeding 300mm thick with a 15ton roller: to the satisfaction of the Structural Engineer.	СМ	371		
	Hardcore as described	CIVI	571		
D	300mm thick hardcore bed: hand packed : compacted in layers not exceeding 150mm thick: to the satisfaction of the Structural Engineer: including 50mm Thick murram or "equal and approved" blinding to surfaces of hardcore				
		SM	530		
	Anti - termite to treatment Chemical anti-termite treatment, executed complete by an				
Е	approved specialist under a ten-year guarantee, to surfaces of hardcore and below raft foundations				
	nardcore and below rait foundations	SM	530		
	Damp-proof membrane				
F	1000 gauge polythene or other equal and approved damp-proof membrane, laid over blinded hardcore (measured separately) with 300mm side and end laps (measured nett-allow for laps)				
		SM	530		
	Blinding as described in:				
G	Plain concrete class 15 in 50 mm Thick under column bases	SM	266		
Н	Plain concrete class 15 in 50 mm Thick under strip foundation	SM	81		
Ŧ	50 mm Thick Murram Blinding to surfaces of hadcore	0101	01		
Ι		SM	530		
	Reinforced concrete : class 25 : vibrated : reinforced				
J	Column bases	СМ	117		
Κ	Columns	СМ	6		
L	Lift shaft wall	СМ	0		
М	Strip foundation	СМ	16		
Ν	100mm thick surface bed	SM	530		
	Carried to collection				

ITEM	DESCRIPTION	UNIT	QTY	RATE	AMOUNT
	Reinforcement to BS 4449:1997 , Grade 460B high strength type 2 Ribbed bars with proof stress of 460 N/mm2; Including all necessary cutting, bending fixing and provision of spacer blocks and stools to S.E's detail				
А	Assorted reinforcement	Kg	13,310		
	Steel mesh fabric reinforcement to BS 4483 : including setting in concrete with 300mm laps(measured nett : no allowance for laps)				
В	Mesh reference A142 weighing 2.22 kilogrammes per square metre in floor beds.	SM	530		
	Sawn formwork as described to:-				
С	Vertical sides to columns	SM	87		
D	Edge of slab, over 150mm but not exceeding 225mm girth	LM	157		
	SUBWALL				
	Load bearing natural stone walling, rough chisel dressed on both sides and jointed in cement and sand (1:3) mortar				
Е	200mm thick walls in foundations	SM	646		
	Pavings				
F	Supply and lay 600 x 600mm medium duty paving blocks round the Building including laying, spreading and compacting 100mm thick approved sand bed blinding to approval.	SM	94		
	<u>Plinth</u>				
G	1:4 cement/sand render to plinth	SM	94		
Н	Black bituminous paint to rendered plinth	SM	94		
	Carried to collection				

ITEM	DESCRIPTION	UNIT	QTY	RATE	AMOUNT
	COLLECTION				
	Total brought forward from page no:		B/1		
	Total brought forward from page no:		В/2		
	Total brought forward from page no:		В/З		
	ELEMENT NO. 1 Carried to SUBSTRUCTURES Main summary				

ITEM	DESCRIPTION	UNIT	QTY	RATE	AMOUN
	PROPOSED APARTMENTS FOR AFFORDABLE HOUSING				
	PROGRAM (TYPE B - G+4)				
	BILL NO.1-BUILDERS WORKS				
	ELEMENT No 2 - R.C FRAME				
	Reinforcement to BS 4449:1997 , Grade 460B high strength type 2 ribbed bars with proof stress of 460 N/mm2				
	Insitu concrete : class 25 : vibrated : reinforced				
А	Columns	СМ	60		
в	Lift shaft wall	СМ	0		
С	Beams	СМ	97		
D	Upper Roof Beams	СМ	4		
Е	Concrete mould	СМ	9		
F	150mm thick suspended slabs	SM	2016		
G	150mm thick Roof Slab	SM	504		
Н	150mm thick Tank Slab over stairwell	SM	59		
J	150 mm thick landing	SM	14		
Κ	Staircases	СМ	15		
	strength type 2 Ribbed bars with proof stress of 460 N/mm2; Including all necessary cutting, bending fixing and provision of spacer blocks and stools to S.E's detail				
L	Assorted reinforcement to Structural Engineer's specifications	Kg	99,280		
	Sawn formwork, as described, to:-				
М	Sides of columns	Sm	710		
Ν	Sides and soffites of beams	Sm	1346		
0	Soffits of suspended solid slabs	Sm	2619		
Р	Edges of slab over 150mm but not exceeding 225mm girth	Lm	819		
Q	To sloping soffites of staircases	SM	47		
R	Soffits of landings	SM	14		
s	Riser of steps over 150 mm but not exceeding 225 mm girth	LM	104		
Т	Staircase string 300mm extreme girth and cut to profile of steps	LM	36		
U	Edges of landing over 150 but ot exceeding 225mm high	Lm	10		
V	Sides of lift wall	SM	-		
	ELEMENT NO. 2 Carried to				
	R.C FRAME Main summary				

ЕМ	DESCRIPTION	UNIT	QTY	RATE	AMOUN
	PROPOSED APARTMENTS FOR AFFORDABLE HOUSING PROGRAM (TYPE B - G+4)				
	BILL NO.1-BUILDERS WORKS				
	ELEMENT No 3-WALLING				
	WALLING				
	Natural hard machine cut "Thika" stone or equal from approved				
	<i>quarry in walling bedded and jointed in cement and sand (1:4)</i> <i>mortar, reinforcement with and including 25mm wide X 20</i>				
	gauge hoop iron at every alternate course as described in;				
A	200mm thick walling Externally	Sm	2,033		
В	150mm thick parapet walling	Sm	329		
	200mm thick walling Internally	Sm	1,144		
D	150mm thick walling Internally	Sm	1313		
E	Approved hessian based damp proof course to 200mm thick walling in cement/sand mortar	Lm	377		
	Precast Concrete Breeze Ventilation Blocks				
F	200 x 200mm wide x 150mm thick Pre Cast Concrete flower 3D breeze ventilation blocks bedded and jointed in cement and sand (1:4) mortar	Sm	125		
	Moulding				
Ţ.	75mm x 50mm thick cement sand moulding at fourth floor slab levels, faced and finished to architect's approval.	LM	510		
	COPING				
H	500 x 250 wide x 50mm thick concrete, coping, throated and				
	weathered, bedding and jointing to colums with cement sand 1:4 mortar	NO	42		
J	Dittto 300 x 50mm concrete coping to walls	LM	170		
-		2.01	110		
	ELEMENT NO. 3 Carried to				
	ELEMENT NO. 3 Carried to WALLING Main summary				

ITEM	DESCRIPTION	UNIT	QTY	RATE	AMOUNI
TEM	PROPOSED APARTMENTS FOR AFFORDABLE HOUSING PROGRAM (TYPE B - G+4) BILL NO.1-BUILDERS WORKS ELEMENT NO 4-WINDOWS METAL WORK PURPOSE - MADE UNITS Supply, assemble and fix the following purpose-made mild steel casement windows; standard metal section from approved manufacturer complete with frames, transomes, mullions and with and including permanent ventilators comprising "T" bar, gauze and 16 gauge sheet metal hood 50mm high x 50mm projection to full width of window, coupling mullions, approved ironmongery and one coat	UNIT	QTY	RATE	AMOUNT
	manufacturer's primer; all welding ground to smooth finish. Steel; for glazing with putty, lugs to two jambs, cutting and pinning to concrete or blockwork, fixing to head and sill with screws; plugging				
A	Window, overall size 2400 X 1500mm high to Architects Details (Lounge)	NO	30		
В	Ditto Size 1200 x 1500mm high (bedroom)	NO	110		
С	Ditto Size 1000 x 1500mm high (Kitchen1 studio)	NO	5		
D	Ditto Size 1500 x 1500mm high (Kitchen others)	NO	30		
Е	Ditto size 3600 x 2500mm high (Stair)	NO	0		
F	Ditto Size 600 x 900mm high (WC/SH)	NO	65		
	Glazing				
G	4mm Thick clear sheet glass panes over 0.1 but not exceeding 0.5 square meters; fixing with putty	SM	381		
Н	Ditto; obscure	SM	35		
	Painting and Decorations				
	<u>On Metal work</u>				
	Prepare and apply two coats oil paint full gloss to Crown Solo or other equal and approved to: -				
J	General window and grille surfaces; over 300mm girth internal	SM	416		
	Carried to Collection				

Bull-cosed burnt ciav, finishing fair on all exposed surfaces pointing and placing in possible, bodding, jointing and pointing and placing in possible, bodding, jointing and possible in placing in possible in the possible in the place in the pl	ITEM	DESCRIPTION	UNIT	QTY	RATE	AMOUNT
and blocking in poission, bedding, jointing and jield in figure 1 pigmented command and (1:3) mortar: A booking in pigmented command and (1:3) mortar: B Curtain rods: B Curtain rods: LM Carried to collection LM Curtain forward from page no: LM B/3						
B Summ diameter heavy duty twin brass rod complete LM 312 LM 312 LM Conserved to collection LM 100 Collection LM LM Total brought forward from page no: LM B/7 Total brought forward from page no: LM B/8 LM LM LM		and hoisting and placing in position, bedding, jointing and				
B 20mm diameter heavy duty twin brass rod complete I.M 312 Carried to collection I.M 312 COLLECTION I.M B/7 I.M Total brought forward from page no: I.M B/8 I.M Interview of the section	A	150 x 25mm thick clay window sill	LM	389		
Image: Deliver of the second secon		<u>Curtain rods;</u>				
collection B/7 Total brought forward from page no: B/8	В	20mm diameter heavy duty twin brass rod complete accessories to approval	LM	312		
Total brought forward from page no: B/7 Total brought forward from page no: B/8		Carried to collection				
Total brought forward from page no: B/8		COLLECTION				
		Total brought forward from page no:		B/7		
		Total brought forward from page no:		B/8		
ELEMENT NO. 4 Carried to the WINDOWS Main summary		ELEMENT NO. 4 Carried to the				

ITEM	DESCRIPTION	UNIT	QTY	RATE	AMOUNT
	PROPOSED APARTMENTS FOR AFFORDABLE HOUSING PROGRAM (TYPE B - G+4) BILL NO.1-BUILDERS WORKS ELEMENT NO 5-DOORS Steel Casement Doors Heavy gauge steel casement doors size 1500 x 2400mm high comprising 40 x 25 x3mm stiles, top and bottom stiles, 4 No Intermediate rails, 1.5mm steel sheet both sideswelded in place and 5mm thick clear glazing, all primed with red oxide and spray painted 2 coats eggshell gloss paint; complete with hinges, stays, fasteners and necessary seremetals assembled		QII	KAIE	AMOUNT
A	and fixed to opening including cutting and pinning lugs to concrete or block work surround and bedding frame in cement and sand mortar (1:3). (D.01)				
		NO	2		
В	Ditto Size 900 x 2400mm high (D.02)	NO	55		
	In Soft Wood Timber				
С	25 x 25mm quadrant	LM	440		
D	25 x 50mm architrave with two labours, plugged	LM	440		
Е	50 x 150mm frame with three labours; chamfered edges; plugged	LM	440		
	Flush timber doors				
F	Supply and fix 900mm x 2400mm x 50mm thick semi solid cored flush door Ply wood finished for painting (m/s) both sides; all to Architects Details, specifications and approval (D.03)	NO	80		
В	Ditto Size 900 x 2100mm high (D.04)	NO	90		
	Carried to collection				

ITEM	DESCRIPTION	UNIT	QTY	RATE	AMOUNT
	Painting and decorating				
	Prepare and apply one coat aluminium wood primer to:-				
А	Surfaces not exceeding 100mm girth	LM	440		
В	Surfaces over 100mm but not exceeding 200mm girth	LM	440		
	<u>Prepare and apply undercoat and one coats first grade</u> polyurethane clear gloss varnish to wood surfaces				
С	General timber surfaces	SM	605		
D	Surfaces not exceeding 200mm girth	LM	1,320		
	<u>Prepare and apply two coats oil paint full gloss to Crown</u> <u>Solo or other equal and approved to: -</u>				
J	General surfaces metal doors	SM	252		
	Ironmongery				
	Supply and Fix the following ironmongery to the approval of the Architect				
Е	100mm pressed steel Butt Hinges	Pairs	255		
F	2 Lever Door Lock with handles as per Union	NO	80		
G	Door fixing cramps	NO	1,020		
J	Stainless steel door sign with door numbers as per Architect detail	NO	35		
K	Stainless block sign with block type, name and number as per Architect detail	NO	1		
	Carried to Collection				
	COLLECTION				
	Total brought forward from page no:		В/9		
	Total brought forward from page no:		B/10		
	ELEMENT NO. 5 Carried to				
	DOORS Main summary				

EI EX EX Ce A 15 an B Ve pa EX EX EX	PROPOSED APARTMENTS FOR AFFORDABLE HOUSING PROGRAM (TYPE B - G+4) BILL NO.1-BUILDERS WORKS LEMENT NO 6 - EXTERNAL FINISHES XTERNAL WALL FINISHES xternal Render ement and sand (1:3) render,finished with woodfloat to:- Smm thick to receive paint - Beam, Columns, Slab Moulds nd walling externally ertical key pointing to external walls with Black Bituminous aint xternal Painting repare and apply one coat undercoat and one finishing coats ermaplast long lasting exterior/ weatherguard paint to urfaces as described in:-	SM SM	2,691	
A 15 an B Ve pa Ex Pro- pe	LEMENT NO 6 - EXTERNAL FINISHES XTERNAL WALL FINISHES xternal Render <i>tement and sand (1:3) render,finished with woodfloat to:-</i> 5mm thick to receive paint - Beam, Columns, Slab Moulds ind walling externally ertical key pointing to external walls with Black Bituminous aint xternal Painting repare and apply one coat undercoat and one finishing coats ermaplast long lasting exterior/ weatherguard paint to			
A 15 an B Ve pa Ex Pro- pe	XTERNAL WALL FINISHES xternal Render iement and sand (1:3) render, finished with woodfloat to:- 5mm thick to receive paint - Beam, Columns, Slab Moulds nd walling externally ertical key pointing to external walls with Black Bituminous aint xternal Painting repare and apply one coat undercoat and one finishing coats ermaplast long lasting exterior/ weatherguard paint to			
A 15 A 15 an B Ve pa Ex Pro- pe	xternal Render <u>Gement and sand (1:3) render, finished with woodfloat to:-</u> 5mm thick to receive paint - Beam, Columns, Slab Moulds nd walling externally ertical key pointing to external walls with Black Bituminous aint xternal Painting repare and apply one coat undercoat and one finishing coats ermaplast long lasting exterior/ weatherguard paint to			
A 15 an B Ve pa Ex	Tement and sand (1:3) render, finished with woodfloat to:- 5mm thick to receive paint - Beam, Columns, Slab Moulds and walling externally ertical key pointing to external walls with Black Bituminous aint xternal Painting repare and apply one coat undercoat and one finishing coats ermaplast long lasting exterior/ weatherguard paint to			
A 15 an B Ve pa Ex	5mm thick to receive paint - Beam, Columns, Slab Moulds nd walling externally ertical key pointing to external walls with Black Bituminous aint xternal Painting repare and apply one coat undercoat and one finishing coats ermaplast long lasting exterior/ weatherguard paint to			
B Ve pa Ex	nd walling externally ertical key pointing to external walls with Black Bituminous aint xternal Painting repare and apply one coat undercoat and one finishing coats ermaplast long lasting exterior/ weatherguard paint to			
B pa Ex <u>Pra</u>	aint xternal Painting repare and apply one coat undercoat and one finishing coats ermaplast long lasting exterior/ weatherguard paint to	SM	1	
<u>Pro</u> pe	repare and apply one coat undercoat and one finishing coats ermaplast long lasting exterior/ weatherguard paint to			
pe	ermaplast long lasting exterior/ weatherguard paint to			
<u></u>				
(·	oncrete/masonry surfaces externally-Beam, Column and Slab loulds	SM	2,691	
	OOF FLOOR FINISHES			
<u>Lic</u>	ightweight water proofed screeds			
	0mm average screed laid to falls and crossfalls to roof slabs - pper roof including gutter bases	SM	504	
	PP/EPDM membrane with surface finish weighing 4kg/sm;			
<u>ma</u> by	uid on primer with torch-on process from an approved_ nanufacturer; finish to horizontsl roof slab and walls executed y a specialist under 10 years guarantee form mau west or qual and approved			
E AP	PP membrane applied to roof slabs - Roof Area	SM	504	
F Di	itto to skirting 200mm high	LM	110	
G Dr	ress membrane around 100mm rainwater outlet	No.	16	
ap	he Following Flat roof concrete tiles fixed with pproved adhesive, laid and jointed with waterproofing ituminous compound			
н 20	0mm thick interlocking Concrete tiles of size 225 x 225mm	SM	504	
	LEMENT NO. 6 Carried to XTERNAL FINISHES Main summary			

ITEM	DESCRIPTION	UNIT	QTY	RATE	AMOUNT
	PROPOSED APARTMENTS FOR AFFORDABLE HOUSING PROGRAM (TYPE B - G+4)				
	BILL NO.1-BUILDERS WORKS				
	ELEMENT NO 7 - INTERNAL FINISHES				
	<u>Internal Wall Finishes</u>				
	<u>Cement and sand (1:4) backings etc</u>				
А	12mm thick to receive Wall tiles tiles - Wet areas	SM	960		
	<u>12mm (minimum) two coat lime plaster complete with wire gauze</u> <u>anti-crack mechanism at the intersection of masonry walling</u> <u>and concrete beams as described to:-</u>				
В	Concrete/masonry surfaces Internally	SM	3,699		
С	Ditto to window cills, door Jambs Externally and Surfaces not exceeding 200mm girth	LM	1,228		
	<u>Ceramic wall tiles</u>				
D	Supply and Fix 200x200x6mm thick Saj ceramic wall tiles or equal and approved; Bidder to include all materials needed for fixing to completion as selected by the Architect: on prepared backings(m.s) with proprietary adhesive; jointed and pointed in matching coloured proprietary grouting: including pvc spacers and expansion joint as necessary: all to Architect's approval Wall Surfaces				
		SM	960		
	Painting and Decoration				
	<u>Prepare and apply one undercoat and one finishing coat first</u> <u>guality permaplast emulsion paint on:-</u>				
Е	Plastered concrete/masonry surfaces internally	SM	3,699		
F	Ditto to window cills, door Jambs Externally and Surfaces not exceeding 200mm girth	LM	1,228		
	Carried to Collection				

ITEM	DESCRIPTION	UNIT	QTY	RATE	AMOUNT
	<u>Floor Finishes</u>				
	Cement and sand (1:3) screeds, backings, beds etc				
А	32mm bed finished to receive Floor Tiles (m.s)	SM	2546		
В	32mm Thick coloured cement sand screed mix 1:3 finished with red oxide to approval	SM	1		
	Staircase floor finishes				
	<u>Cement and sand (1:4) backings etc</u>				
\sim	32mm bed finished to receive ceramic tiles to surfaces of Landings (m.s)	SM	15		
D	25 x 300 mm wide treads to receive ceramic tiles (m.s)	LM	130		
Е	20 x 150mm risers to receive ceramic tiles (m.s)	LM	130		
	<u>Ceramic Floor tiles</u>				
F	Supply and Fix 300 x 300 thick Ceramic tiles or equal and approved; Bidder to include all materials needed for fixing to completion as selected by the Architect: on prepared bed(m.s) with proprietary adhesive; jointed and pointed in matching coloured proprietary grouting: including pvc spacers and expansion joint as necessary: all to Architect's approval Floor Surfaces	SM	2331		
G	Ditto Non Slip Ceramic Tiles	SM	215		
Н	Ditto 100mm wide Wall Skirtings	LM	2895		
	Staircase floor finishes				
_	Non Slip Ceramic Tiles to surfaces of Landings)				
Ι		SM	15		
J	Non Slip Ceramic Tiles to 300 mm wide treads	LM	130		
К	Non Slip Ceramic Tiles to 150mm risers	LM	130		
	Carried to Collection				

ITEM	DESCRIPTION	UNIT	QTY	RATE	AMOUNT
	Ceiling finishes				
	<u>12mm (minimum) two coat lime plaster complete with wire gauze</u> anti-crack mechanism at the intersection of masonry walling and concrete beams as described to:-				
А	Soffites of Concrete surfaces	SM	2,520		
	Painting and Decoration				
	<u>Prepare and apply one undercoat and one finishing coat first</u> <u>quality permaplast emulsion paint on:-</u>				
В	Plastered ceilings	SM	2,520		
	Staircase soffit finishes				
	12mm (minimum) two coat lime plaster complete with wire gauze anti-crack mechanism at the intersection of masonry walling and concrete beams as described to:-				
С	Soffits of staircase landing	SM	15		
D	Ditto to sloping soffites exceeding 15° from horizontal	SM	40		
E	Staircase string 300mm extreme girth and cut to profile of steps	LM	40		
	Paint works				
F	Soffits of staircase landing	SM	15		
G	Ditto to sloping soffites exceeding 15° from horizontal	SM	40		
н	Staircase string 300mm extreme girth and cut to profile of steps	LM	40		
	Carried to Collection				

ITEM	DESCRIPTION	UNIT	QTY	RATE	AMOUNT
	COLLECTION				
	Total brought forward from page no:		B/12		
	Total brought forward from page no:		B/13		
	Total brought forward from page no:		B/14		
	ELEMENT NO. 7 Carried to				
	INTERNAL FINISHES Main summary				

ITEM	DESCRIPTION	UNIT	QTY	RATE	AMOUNT
	PROPOSED APARTMENTS FOR AFFORDABLE HOUSING				
	PROGRAM (TYPE B - G+4)				
	BILL NO.1-BUILDERS WORKS				
	ELEMENT NO 8- BALUSTRADING AND RAILING				
	Balustrades and staircase railings				
А	1200mm high mild Steel balustrade; comprising 60 x 10mm mild Steel balusters at 900mm centres; bolted to base plate and tread (m.s), 75mm diameter mild Steel handrail part welded onto 60 x 10mm balusters; with 7No. 25mm diameter horinzontal bars, and 75x4mm diameter CHS mild Steel handrail part welded into 60x10mm balustrades; to Architects drawings	LM	142		
	Prepare and apply two coats eggshell paint on metalwork				
в	General metal surfaces of ballustrading (both sides measured overall)	SM	170		
	ELEMENT NO. 8 Carried to the				
	BALUSTRADE AND RAILING Main summary				

ITEM	DESCRIPTION	UNIT	QTY	RATE	AMOUNT
	PROPOSED APARTMENTS FOR AFFORDABLE HOUSING PROGRAM (TYPE B - G+4)				
	BILL NO.1-BUILDERS WORKS				
	ELEMENT NO 9 - JOINERY FITTINGS				
	Allow for providing materials, labour and construct fixtures and fittings as per Architects drawings of the following JOINERY FITTINGS AND FIXTURES complete with associated iron mongery;				
	NOTE: All blockboard, MDF boards,etc in joinery works shall be lipped with hardwood beading all round before fixing.				
	KITCHENS				
	High level storage cupboard units 750mm high x 300mm wide				
А	Cupboards 5000mm long (2&3 Bdrm units Market)	LM	100		
в	Ditto 2000mm long (3 Bdrm units AHP)	LM	30		
С	Ditto 1000mm long (Studio)	LM	5		
	Low level kitchen cupboards complete with and including concrete worktop total girth grouped together 850mm high x 600mm wide, with and including 18mm thck polished granite worktops finish				
D	Kitchen worktop 6000mm long (2&3 Bdrm units Market)	LM	120		
Е	Ditto 3500mm long (3 Bdrm units AHP)	LM	35		
F	Ditto 1000mm long (Studio)	LM	5		
	Carried to Collection				

ITEM	DESCRIPTION	UNIT	QTY	RATE	AMOUNT
	BEDROOMS				
	Bedroom Wardrobes size 2700mm high x 600mm wide in bedrooms				
A	Wardrobes 2000mm long (2&3 Bdrm units Market)	LM	80		
В	Ditto 2600mm long (3 Bdrm units Market)	LM	26		
	32mm diameter steel pipe bolted to masonry walls with and including 2No. 10mm dia. Rawl bolts on 2 ends to bedroom in AHP Units				
С	Ditto 2000mm long (3 Bdrm units AHP)	LM	40		
D	Ditto 1500mm long (3 Bdrm units AHP)	LM	15		
Е	Ditto 1000mm long (Studio units AHP)	LM	5		
	DUCTS				
	Duct doors				
F	Electrical Duct doors size 1200mm wide x 2200mm high	NO.	25		
G	Mechanical Duct doors size 600mm wide x 2200mm high	NO.	25		
	Carried to Collection				

ITEM	DESCRIPTION	UNIT	QTY	RATE	AMOUNT
	COLLECTION				
	Total brought forward from page no:		B/17		
	Total brought forward from page no:		B/18		
	ELEMENT NO. 9 Carried to the JOINERY & FITTINGS Main summary				

ITEM	DESCRIPTION	UNIT	QTY	RATE	AMOUNT
	PROPOSED APARTMENTS FOR AFFORDABLE HOUSING PROGRAM (TYPE B - G+4)				
	ELEMENT NO 10 - MECHANICAL INSTALLATIONS				
0.1	SANITARY FITTINGS				
	Supply,deliver, install, test and commission the following sanitary appliances complete with all the connections to services, waste, jointing to supply overflows and plugging and scewing to the floors.				
	Water Closet (WC) Suite				
A	Close coupled, water efficient, washdown WC unit in vitreous china with dual flush 4/6 litres capacity, bottom supply and overflow with freeflow plastics syphon fittings and microvalve,angle valve,flexible connector, bottom supply ballvalve and close coupling fitment cp lever c/w all fixing, seats and operating accessories as Twyford or approved equivalent	55	No		
	SBSD Kitchen sink				
В	Single bowl, single drainer stainless steel kitchen sink of size 1000 x 500mm as manufactured by ASL 140 or equal and approved. The bowl size to be 420 x 355 x 150mm deep complete with chrome plated 40mm waste fittings, plugs, chain stays, overflow, INo. 15mm diameter chrome plated sink bib tap, chrome plated bottle trap with 75mm deep seal and chain waste fitting.	25	No		
	Wash Hand Basin (Semi-pedestal)	35	INO		
C	White vitreous China Semi-Pedestal wash hand basin with one tap hole, chrome plated chain waste, chain stay hole, chrome plated mixer tap and heavy duty plastic bottle trap with seal and flange and ceramic semi pedestal. All to be as "COBRA" or equal and approved.	55	No		
	Shower Fitting and pillar tap				
D	Shower fitting c/w 15mm diameter chrome plated stop cork, Instant shower fitting as Lorenzetti Instant Shower Bello Banho Ultra and 1/2" Cobra 211- 15 Star Pillar tap as pegler or equal and equivalent				
		55	No.		
Е					
	Total Carried Forward Next Page				

ITEM	DESCRIPTION	UNIT	QTY	RATE	AMOUNT
	Brought Forward from Previous page				
	Mirrors				
A	6mm thick polished plate glass, silver backed mirror with beveled edges, size 610x497mm plugged and screwed to wall with 4No. Chrome plated chrome capped screws and 5mm thick foam back rest.	55	No		
	Toilet Roll holder.				
В	Chrome Plated wall mounted toilet roll holder as " BRABANTIA " or equal and approved.	55	No		
	Robe Hook				
С	Chrome plated robe hook mounted onto cocealed screw to wall edges. As " DALI " EROBHK1066 or approved equivalent.	55	No		
	Flexible tubing				
D	12mm diameter 300mm long flexible tubing each complete with 15mm diameter angle valve.	110	No		
	Soap Dish				
E	Chrome plated glossy finish soap dish holder of size 135x120x30mm as EKOS GLORIA or equal and approved	55	No		
	SBSD Dhobi sink				
F	Single bowl, single drainer Ceramic Dhobi sink of size 1000 x 500mm as manufactured by ASL 140 or equal and approved. The bowl size to be 420 x 355 x 150mm deep complete with chrome plated 40mm waste fittings, plugs, chain stays, overflow, INo. 15mm diameter chrome plated sink bib tap, chrome plated bottle trap with 75mm deep seal and chain waste fitting.	20	No.		
0.1	TOTAL SANITARY FITTING CARRIED TO SUMMARY				

ITEM	DESCRIPTION	UNIT	QTY	RATE	AMOUNT
10.2	INTERNAL PLUMBING				
	Supply, deliver and install for fixing of the following PPR pipework and fittings as described and shown on the drawings including jointings, couplings etc necessary for the proper and satisfactory functioning of the system to the Engineer's approval, pipe jointing shall be by polyfusion or use of electric coupling.				
	Tenderer must allow in their prices for all the couplings, connectors, unions joints, all the Metal/plastic threaded adaptors where required for the connection of sanitary fixtures, valves, sockets, sliding and fixed joints, support raceways, isolating sheaths, elastic materials, expansion arms and bends, crossovers etc. as required in the running lengths of pipework and also where necessary, for pipe fixing clips, holder bats plugged and screwed, and pipe sleeves through structural members.				
	PPR-C pipework				
А	32mm ditto	5	LM		
В	25 mm ditto	420	LM		
	Extra over PPR-C pipework for the following				
	Bend/elbow				
С	32 mm elbow	180	No.		
D	25 mm elbow	250	No.		
	Total Carried Forward Next Page				

ITEM	DESCRIPTION	UNIT	QTY	RATE	AMOUNT
	Brought Forward from Previous page				
	Tees				
А	40mm diameter tee	10	No.		
В	25mm ditto	80	No.		
С	32X25 unequal tee	30	No.		
	Reducers				
D	32 x 25mm ditto	30	No.		
	Sockets				
Е	25mm diameter ditto	70	No.		
	<u>Transition fittings</u>				
F	32mm x 1" ditto	10	No.		
G	25mm x 3/4" ditto	110	No.		
Н	25mm x 1/2" ditto	240	No.		
	Unions				
J	32mm -diameter union	45	No.		
	Sockets (GI)				
К	20mm diameter socket	70	No.		
	<u>Nipple (GI)</u>				
L	20mm diameter HEX nipple	110	No.		
М	25mm diameter GI pipe	55	LM		
	TESTING AND STERILISATION				
N	Allow for flow and pressure testing the whole of the water reticulation system during the works process and on completion to the satisfaction of the Engineer. (Pressure test records to be kept on site with a copy given to the Engineer for approval and record.)	1	Item		
0	Allow for flushing out and sterilization of the water storage tanks and pipe work system. (Sterilization and testing to be carried out to approval and water chemical test/analysis certificates from an approved	1	T4		
	laboratory given to the Engineer upon completion).	1	Item		
10.2	TOTAL INTERNAL PLUMBING CARRIED TO SUMMARY				

ITEM	DESCRIPTION	UNIT	QTY	RATE	AMOUNT
10.3	INTERNAL DRAINAGE.				
	Supply and fix uPVC soil system to BS 4660 and BS 4515 and mU PVC waste systems to BS 5255 with screwed and socketed joints to BS 21. solvent welded joints shall be as per the system's manufacturer's written instruction. Tenderer must allow in their pipework prices for all the couplings, connectors, joints etc as required in the running lengths of the pipework and also where necessary for fixing clips, holder bats plugged and screwed.				
	UPVC and Mupvc pipework				
А	100mm diameter golden brown UPVC class 'D' pipes	100	Lm		
В	100mm diameter heavy gauge grey mUPVC pipes	370	Lm		
С	50mm diameter waste pipes	105	Lm		
D	40mm diameter waste pipes	255	Lm		
	Extra over UPVC pipework for the following:-				
Е	100mm diameter sweep bend	44	No.		
F	100mm diameter single branches	44	No.		
G	100mm diameter long radius bend	23	No.		
Н	100mm diameter WC connector	55	No.		
J	100mm diameter weathering slate and vent cowl	23	No.		
Κ	100mm diameter access bend	23	No.		
L	100x50mm diameter trapped floor gully c/w grating and cover	100	No.		
М	100x50mm diameter boss connector	60	No.		
Ν	100x40mm dia ditto	55	No.		
0	40mm diameter sweep tee	110	No.		
Р	40mm diameter sweep bend	130	No.		
Q	40mm diameter access plug	110	No.		
R	40x32mm dia diameter socket reducer	90	No.		
10.3	TOTAL INTERNAL DRAINAGE CARRIED TO SUMMARY				

ITEM	DESCRIPTION	UNIT	QTY	RATE	AMOUNT
10.4	EXTERNAL DRAINAGE WORKS				
	Supply and fix uPVC soil system to BS 4660 and BS 4515 and mU PVC waste systems to BS 5255 with screwed and socketed joints to BS 21. solvent welded joints shall be as per the system's manufacturer's written instruction. Tenderer must allow in their pipework prices for all the couplings, connectors, joints etc as required in the running lengths of the pipework and also where necessary for fixing clips, holder bats plugged and screwed:				
	UPVC and Mupvc pipework				
А	150mm diameter golden brown UPVC class 'D' pipes	120	Lm		
	Extra over UPVC pipework for the following:-				
В	300x300x200mm deep concrete gully trap complete with 100mm diameter UPVC 'P' Trap gully and 14 SWG cover with handle.	25	No.		
10.4	TOTAL EXTERNAL DRAINAGE CARRIED TO SUMMARY				

ITEM	DESCRIPTION	UNIT	QTY	RATE	AMOUNT
10.5	FIRE FIGHTING EQUIPMENT				
	PORTABLE FIRE FIGHTING EQUIPMENT (Provisional)				
	Supply, Deliver and install the following portable fire fighting equipment complete with initial charge and Pressure gauge including fixing wall brackets:				
	Dry Chemical Powder Extinguisher				
A	9kg dry Chemical powder fire portable extinguisher complete, with squeeze grip operating head, and discharge nozzle, fully charged.	5	No.		
	Water/ CO2Extinguisher				
	9 litres water/ CO2 gas portable fire extinguishers complete with cap, washer, and siphon-tube CO2 cartridge and flexible rubber hose nozzle fully charged.	5	No.		
С	Fire exit signs				
C		5	No.		
D	Fire instruction notices	5	No.		
	Builder's works				
Е	Allow for all builders' works in connection with portable fire fighting equipment and installation	1	Item		
	TOTAL PORTABLE FIRE FIGHTING EQUIPMENT CARRIED TO COLLECTION				

ITEM	DESCRIPTION	UNIT	QTY	RATE	AMOUNT
	COLLECTION PAGE	PAGE			
	PORTABLE FIRE FIGHTING EQUIPMENT	B/26			
10.5	TOTAL FIRE FIGHTING CARRIED TO SUMMARY				

тем	DESCRIPTION	UNIT	QTY		RATE	AMOUN
0.6	ROOF DRAINAGE					
	INTERNAL FLAT ROOF AND TERRACE DRAINAGE					
	Supply, deliver and install die following UPVC, MUPVC, soil and waste systems respectively to B.S 5255 with fittings fixed to Manufactures Printed instructions and manufactured by reputable manufacturers. Tenderers must allow in their pipework prices for all the couplings, clippings, connectors, joints etc. as required in the running lengths of pipework and also where necessary, for pipe fixing clips, holder bats plugged and screwed for the proper and satisfactory functioning of the system.					
	Pipework					
A	100mm diameter heavy gauge grey mUPVC down pipes	250	Lm			
	Bends					
В	45 Degree mm diameter sweep bend	16		No.		
С	100mm diameter single branches	5		No.		
D	Others 100 x 50mm diameter stainless steel floor drain with grating for passage areas	16	No.			
	Fulbora					
E	100mm diameter PVC fulbora	16	No.			
0.6	TOTAL ROOF DRAINAGE CARRIED TO		-			

ITEM	DESCRIPTION	UNIT	QTY	RATE	AMOUNT
		0	2		
10.7	ROOF PLUMBING				
	Supply, deliver and install for fixing of the following PPR pipework and fittings as described and shown on the drawings including jointings, couplings etc necessary for the proper and satisfactory functioning of the system to the Engineer's approval, pipe jointing shall be by polyfusion or use of electric coupling.				
	Tenderer must allow in their prices for all the couplings, connectors,unions joints, all the Metal/plastic threaded adaptors where required for the connection of sanitary fixtures, valves, sockets, sliding and fixed joints, support raceways, isolating sheaths, elastic materials, expansion arms and bends, crossovers etc. as required in the running lengths of pipework and also where necessary, for pipe fixing clips, holder bats plugged and screwed, and pipe sleeves through structural members.				
	PPR-C pipework				
А	75 mm ditto	40	LM		
В	63 mm ditto	3	LM		
С	50 mm ditto	70	LM		
D	40 mm ditto	50	LM		
Е	32 mm ditto	380	LM		
F	25 mm ditto	730	LM		
l	<u>Extra over PPR-C pipework for the following</u> Bend/elbow				
G	75mm diameter bend/elbow	5	No.		
Н	63mm diameter bend/elbow	5	No.		
Ι	50 mm ditto	18	No.		
J	40 mm ditto	10	No.		
К	32 mm ditto	50	No.		
L	25 mm ditto	75	No.		
I					
	Carried Forward to Next Page				
	Carried Folward to next rage				

ITEM	DESCRIPTION	UNIT	QTY	RATE	AMOUN
	Brought Forward from Previous Page				
	Tees				
А	75mm Tee	10	No.		
в	50mm ditto	5	No.		
С	32mm ditto	20	No.		
D	25mm ditto	5	No.		
F	75 x 63mm diameter unequal tee	5	No.		
G	75x 50mm ditto	5	No.		
Н	63 x 50mm ditto	1	No.		
J	50 x 40mm ditto	2	No.		
К	50 x 32mm ditto	30	No.		
L	32 x 25mm ditto	30	No.		
	Reducers				
М	75 x 63mm reducer	3	No.		
Ν	75 x 50mm ditto	8	No.		
0	63 x 50mm ditto	5	No.		
Р	63 x 32mm ditto	1	No.		
Q	50 x 40mm ditto	5	No.		
R	50 x 32mm ditto	10	No.		
s	32 x 25mm ditto	10	No.		
	Peglar Gate Valves				
Т	63mm diameter full way gate valve with wheel head and jointing to tubing as 'PEGLAR' or approved equivalent.	3	No.		
U	40mm ditto	4	No.		
V	32mm ditto	35	No.		
W	25mm ditto	4	No.		
х	63mm dia Non-Return Valve	3	No.		
	Carried Forward to Next Page				

ITEM	DESCRIPTION	UNIT	QTY		RATE	AMO	UNT
	Brought Forward from Previous Page						
	Unions						
А	75mm -diameter union	3		No			
В	50mm -ditto-	4		No			
С	32mm -ditto-	35		No			
	<u>Sockets</u>	00		110			
D	75mm diameter pipe socket	8	No.				
Е	63mm diameterditto	5	No.				
F	50mm diameter ditto	15	No.				
G	40mm diameter ditto	5	No.				
Н	32mm diameter ditto	65					
J	25mm diameter ditto	110	No.				
0		110	No.				
	Transition fittings						
Κ	75mm x 21/2" transition fittings	12		No.			
L	63mm x 2" transition fittings	1		No.			
М	50mm x 11/2" ditto	10		No.			
Ν	40mm x 11/4" ditto	1		No.			
0	32mm x 1" ditto	140		No.			
		110		110.			
	ROOF TANKS						
Р	Vertical close end plastic moulded "SHORT" tank of capacity 8,000litres.The tank to be assembled complete with cover and having screwed connections for inlet, outlet, overflow, 32mm diameter ball valve as PEGLER Model or approved equivalent medium pressure ball valve, drain pipes and any other necessary item for its proper functioning. The tank shall be mounted on a platform and shall be as KENTANK Model or approved equivalent.						
	TT TT TT	4		No			
	Water Meters						
Q	25mm water meter as 'Kent' or equal and approved equivalent	35		No			
10.7	TOTAL ROOF PLUMBING CARRIED TO SUMMARY						

ITEM	DESCRIPTION	UNIT	QTY	RATE	AMOUNT
	COLLECTION				
	SUMMARY FOR MECHANICAL INSTALLATIONS		PAGE		
10.1	SANITARY FITTINGS		B/21		
10.2	INTERNAL PLUMBING		B/23		
10.3	INTERNAL DRAINAGE		B/24		
10.4	EXTERNAL DRAINAGE WORKS		B/25		
10.5	FIRE FIGHTING		B/27		
10.6	ROOF DRAINAGE		B/28		
10.7	ROOF PLUMBING		B/31		
	TOTAL FOR ELEMENT NO. 10 MECHANICAL WORKS CARRIED TO MAIN SUMMARY	-			

G+4 BLOCK B

ELECTRICAL INSTALLATIONS

.01	LIGHTING POINTS AND SWITCHES Lighting points wired in 3 x 1.5mm ² PVC/SC CU cables drawn			
	in 20mmØ concealed HG PVC conduits complete with all			
	necessary accessories but excluding the switch for:-			
	i) One way switching	No.	13	
	ii) Two way switching	No.	60	
1.02	10A white moulded switch plate as Crabtree, MK Logic, Clipsal E-Series or approved equivalent as follows:-			
	i) One gang one way	No.	13	
	ii) One gang two way	No.	38	
	iii) Two gang two way	No.	12	
1.03	LIGHT FITTINGS Light fittings complete with lamps of appropriate wattage and colour rendering and fixing materials as follows:- i) Type A	No.	33	
	ii) Type B	No.	33 11	
	iii) Type C	No.	6	
1.04	POWER POINTS Raw Power 13A socket outlet power points comprising ring main wiring in 3 x 2.5mm ² PVC/SC CU cables drawn in 25mmØ Concealed Heavy gauge PVC conduits complete with all necessary accessories but excluding the socket outlet plate	No.	46	
1.05	13A, Ivory white switched socket outlet plate as Tronic or approved equivalent as follows:i) Twin switched	No.	23	
1.06	Twin TV outlets (DSTV & terrestial) complete with all accessories	No.	7	
1.07	6-Way, SPN Consumer Units c/w integral 100A isolator as Merlin Gerlin or approved equivalent	No.	7	
1.08	SP Miniature circuit breakers for the consumer unit above			
	i) 10A	No.	7	
	ii) 32A	No.	21	
	iii) 45A	No.	7	
	iv) blanking plates			
		No.	7	
				_

ITEM	DESCRIPTION	UNIT	QTY	RATE	AMOUN
Item	Description	Unit	Qty		
	SECTION 1 / PG 2				
	SUB-TOTAL BROUGHT FORWARD				
1.09	Shower DP power points comprising wiring in 3 x 4mm ² PVC/SC/CU cables drawn in 20mmØ HG/PVC conduits complete with all necessary accessories	No.	10		
1.10	Cooker control unit power points comprising wiring in 3 x 4mm2 PVC/SC/CU cables drawn in 20mmØ HG/PVC conduits complete with all necessary accessories	No.	7		
1.11	Cooker Control Unit 45A Socket with DP Switch & neon	No.	7		
1.12	20A, DP control switch with neon light and cord outlet for Shower above as Crabtree or approved equivalent	No.	10		
	TV/ CCTV /DATA / COMMUNICATION POINTS CONDUIT WORK WITH DRAW WIRE ONLY				
1.13	TV / Data / WiFi / Telephone outlet points comprising 25mmØ concealed HG PVC conduits complete with draw wire.	No.	11		
1.00	SUB-TOTAL FOR A TYPICAL FLOOR				
	TOTAL FOR 5 TYPICAL FLOORS C/F TO SUMMARY PAGE (I	ГЕМ 1.0	0 X 5)		

ITEM	DESCRIPTION	UNIT	QTY	RATE	AMOUNT
	COMMON SERVICES				
	Supply, install, test, commission, and handover the following:				
	LIGHTING POINTS AND SWITCHES				
1.01	Lighting points wired in $3 \ge 1.5 \text{mm}^2$ PVC/SC CU cables drawn in 20mmØ concealed HG PVC conduits complete with all necessary accessories but excluding the switch for:-				
	i) One way / Photocell / timer switching	No.	9		
	ii) Two way switching	No.	15		
1.02	10A white moulded switch plate as Crabtree, MK Logic, Clipsal E-Series or approved equivalent as follows:-				
	i) One gang two way	No.	2		
	ii) Intermediate switch	No.	4		
	iii) Photocell Switch as Zodion	No.	1		
	iv) Timer digital switch as Tronic	No.	1		
1.03	<u>LIGHT FITTINGS</u> Light fittings complete with lamps of appropriate wattage and colour rendering and fixing materials as follows:-				
	v) Type E	No.	14		
	vi) Type F	No.	24		
1.04	POWER POINTS Raw Power 13A socket outlet power points comprising ring main wiring in 3 x 2.5mm ² PVC/SC CU cables drawn in 25mmØ Concealed Heavy gauge PVC conduits complete with all necessary accessories but excluding the socket outlet plate	No.	5		
1.05	13A, Ivory white switched socket outlet plate as Tronic or approved equivalent as follows:i) Twin switched	No.	5		
1.06	Water pump (submersible) power point comprising wiring in 4core x 4.0mm ² PVC Insulated CU flexible cable drawn in 32mmØ HG/PVC conduits complete with all necessary PVC accessories	LM	50		
1.07	20A, 3phase Isolator control switch and cord outlet for the pump control panel above as Tronic or approved equivalent	No.	1		
	TOTAL CARRIED FORWARD TO NEXT PAGE		1		

ITEM	DESCRIPTION	UNIT	QTY	RATE	AMOUNT
Item	Description	Unit	Qty		
	SUB-TOTAL BROUGHT FORWARD				
1.08	Miniature circuit breakers for the distribution Board above				
	i) 10A SP	No.	1		
	ii) 16A TP	No.	3		
	iii) 32A SP	No.	3		
	iv) blanking plates	No.	2		
	PADMUINO & LIQUMNINO PROMOMON				
	<u>EARTHING & LIGHTNING PROTECTION</u> Air Termination 2000mm x 15mmØ multiple point pure copper Air Rods/Termination with spikes as Furse Part No. RA240 or approved equivalent	No	3		
1.25	Copper Air Rod Base as Furse Part No. SD105-H or approved equivalent	No	3		
1.26	Copper Junction Clamps for copper tape as Furse Part No. CN105-H or approved equivalent	No	3		
1.27	25mm x 3mm Tinned Copper Tape as Furse TC230 or approved equivalent	LM	130		
1.28	Copper tape clip as Furse Cat. No.CP 210 or approved equivalent c/w all mounting accessories	No	3		
	Down Conductors				
1.29	25 x 3mm tinned copper tape as Furse TC 230 or approved equivalent	LM	200		
1.3	Screwdown copper test clamp as Furse CT305 or approved equivalent	No	3		
1.31	38mm Ø HG PVC conduits for drawing the down conductor above.	LM	3		
	Earth Termination 15mm Ø, 1500mm long solid copper earth rod c/w driving stud, coupling, and spike as Furse RC011 or approved equivalent	No	3		
1.33	Earth rod to tape clamp type A as Furse CR108 or approved equivalent	No	3		
1.34	Concrete inspection earth pit Cat. No. PT 005 with 5 hole earth bar as Furse Cat. No. PT 006.	No	2		
	SUB TOTAL CARRIED FORWARD TO NEXT PAGE				

ITEM	DESCRIPTION	UNIT	QTY	RATE	AMOUNT
	SUB-TOTAL BROUGHT FORWARD				
1.35	600mm x 600mm copper earth mat made from 25mm x 3mm copper tape at 300mm spacing, buried to permanent moisture level and complete with all clamps and 6m long 25mm x 3mm copper tape clamped to the down conductor, soil conditioning agents (marconite or bentonite) as necessary to achieve earthing resistance value below 10-Ohms	Lot	3		
1.36	Allow for earthing tests for the above and submission of the report to the engineer to BS7671 & BS62305 standards	Item	1		
1.37	Bonding Bonding and clamping to all metal work including water pipes, gas pipes, hand-rails, air-conditioning units, window frames, cladding, metal roof etc. and the main earth for the building.	Item	1		
	TELEVISION SYSTEMS INSTALLATIONS				
1.38	KU Band Satellite Receiver Dish	No	1		
1.39	UHF/ VHF Terrestial antenna capable of receiving all local channels	No	1		
1.4	Distribution amplifiers				
	30 dB gain, indoor distribution amplifier c/w 240 volts DC 9 watts Amps power supply, make: ALCAD or equal and approved.	No.	1		
1.41	16 output shielded splitter 2DB loss make: ALCAD or similar	No.	1		
1.43	Signal cable distribution IN RG 68 Coaxial	LM	600		
1.44	Cabinet to house equipments, such as amplifiers, splitters etc	No.	1		
	SUB TOTAL CARRIED FORWARD TO NEXT PAGE				
	SUB TOTAL CARRIED FORWARD TO NEXT PAGE				

ITEM	DESCRIPTION	UNIT	QTY	RATE	AMOUNT
			2		
	SUB-TOTAL BROUGHT FORWARD				
	SWITCH BOARD / SUB MAINS CABLES				
1.5 i)	Supply and install purpose made Free-standing, fully wired front access metal clad main switchboard cubicle suitable for floor / wall mounting and manufactured in 14SWG galvanised mild steel sheet, to be finished in cream (or appropriate colour) powder coating. Wiring as shown on the schematic (the other details as per Particular Specification), complete with the following:- 400Amps TP/N copper busbars - KPLC supply (Sealable)	No.	1		
ii)	400Amps MCCB as mains incomer adjustable (set at 250A)				
iii)	Space for 1No. 3-phase KPLC Common Services meter (kW, kWH, kVA, V, I etc), 63A TP MCB				
iv)	55No. 63A DP MCBs for the sub-main cables				
v) vi)	Space for 55No. KPLC HRC Fuses & 1Phase Meters, Space for KPLC cut-outs including studs for mounting KPLC				
vii)	seals Sealable studs for all cover plate screws and all necessary accessories				
viii) ix)	6mm perspex viewing window for each section Heavy duty rubber lining for all the perspex viewing windows				
1.51	30x10mm compensation of potential main earth copper bar with porcelain insulators and provisions for connections to water pipes, cooking gas system, lightning protection system, main power switching panel and other utilities	Sum	1		
1.52	Earthing for the switch-board under this section comprising 25x3mm copper tape lead, 1800mm long x 15mm diameter copper earth electrode as Furse or approved equivalent complete with driving stud and tape to rod clamp, 300mm x 300mm x 300mm deep concrete inspection earth pit with removable waterproof cover, 600mm x 600mm copper earth mat, soil conditioning agents (marconite and bentonite etc) necessary to achieve earthing value below 5-Ohms and all other necessary accessories	Sum	1		
2.1.5	10mm ² 3-Core flexible PVC/SWA/PVC copper cable drawn within 32mm HG PVC conduit from the Riser Duct(s) to the Units	Lm	500		
2.1.6	6mm ² 4-Core PVC/PVC copper flexible cable drawn within 25mm HG PVC conduit from the Riser Duct to the Common Area Consumer Unit	Lm	500		
	SUBTOAL CARRIED FORWARD TO NEXT PAGE	1	1		

B-TOTAL BROUGHT FORWARD Vay, TPN Distribution Board c/w integral 100A TPN Integral ator as Merlin Gerlin or approved equivalent mm x 50mm galvanised metallic cable tray (Telecom, TV, ernet Cables) gauge 14 (riser duct) c/w all mounting essories bends, rawl bolts, threaded bolts, brackets, et al	No. LM	1 25		
ator as Merlin Gerlin or approved equivalent mm x 50mm galvanised metallic cable tray (Telecom, TV, ernet Cables) gauge 14 (riser duct) c/w all mounting				
ernet Cables) gauge 14 (riser duct) c/w all mounting	LM	25		
mm x 50mm galvanised metallic cable tray (Power Cables) ge 14 (riser duct) c/w all mounting accessories bends, rawl is, threaded bolts, brackets, et al	LM	25		
ld 600x600x700mm deep power manhole with internal ster and heavy duty EAFW steel cover	No.	1		
lo	, threaded bolts, brackets, et al d 600x600x700mm deep power manhole with internal	h, threaded bolts, brackets, et al d 600x600x700mm deep power manhole with internal No.	h, threaded bolts, brackets, et al down a second se	h, threaded bolts, brackets, et al d 600x600x700mm deep power manhole with internal No. 1

ITEM	DESCRIPTION	UNIT	QTY	RATE	AMOUNT				
	SUMMARY PAGE								
ITEM	DESCRIPTION	PAGE NO.							
1	TOTAL FOR 5 TYPICAL FLOORS C/F TO SUMMARY PAGE								
2	TOTAL FOR COMMON SERVICES FOR 1 BLOCK C/F TO SUM	IMARY I	PAGE						
	TOTAL FOR ELEMENT NO. 11 ELECTRICAL WORKS CARRIED TO MAIN SUMMARY								

ITEM	DESCRIPTION	UNIT	QTY	RATE	AMOUNT
	PROPOSED APARTMENTS FOR AFFORDABLE HOUSING PROGRAM (TYPE B - G+4) BILL NO.1-BUILDERS WORKS				
	MAIN SUMMARY		PAGE		
1	Substructures		B/4		
2	Reinforced Concrete Frame		B/5		
3	Walling		B/6		
4	Windows		B/8		
5	Doors		B/10		
6	External Finishes		B/11		
7	Internal Finishes		B/15		
8	Balustrade and Railing		B/16		
9	Joinery Fittings		B/19		
10	Mechanical Works		B/32		
11	Electrical Works		B/40		
	TOTAL FOR 1NO. TYPE B (G+4) BLOCK				
	NO. OF BLOCKS		11		
	MULTIPLY BY 11.NO OF BLOCKS	X 11			
	TOTAL FOR 7NO. TYPE B (G+4) BLOCK(S) CARRIED TO GRAND SUMMARY				

1No. Block of 16No. Shops

ITEM	DESCRIPTION	UNIT	QTY	RATE	AMOUNT
	PROPOSED APARTMENTS FOR AFFORDABLE HOUSING PROGRAM (16 Unit-SHOPS)				
	BILL NO.1-BUILDERS WORKS				
	ELEMENT NO 1 - SUBSTRUCTURES (ALL PROVISIONAL)				
	Notes. This element includes all structural works up to and including ground floor slab Tenderer to allow for working space in his rates. Reinforcement to BS 4449:1997, Grade 460B high strength type 2 ribbed bars with proof stress of 460 N/mm2				
	Excavations including trimming sides and bottoms of excavations; maintaining and supporting sides; and keeping free from water, mud and fallen material; with and including destruction of termites nests within site of works,take out and destroy queens, imp				
	<u>Site Clearance</u>				
A	Clear site of all grass, hedges, shrubs, bushes grub up roots, load and remove from site and dispose at designated local authority areas.	SM	215		
В	Excavate average 300mm deep to remove top vegetable soil, load, remove from site and dump in designated local authority dump site.	Cm	65		
D	Excavate for Strip foundations depth not exceeding 1.50 metres starting from Reduced ground levels.	Cm	110		
E	Excavate for column bases depth not exceeding 1.5m starting from reduced Levels	Cm	71		
F	Extra over excavation for excavating in all classes of rock	Cm	18		
G	Allow for keeping the whole of the excavation free rom all spring and running water by pumping or any other such means as may be necessary	Item	1		
Н	Allow for maintaining and upholding the sides of excavations and keeping excavations clear of all fallen materials, rubbish etc	Item	1		
	Carried to collection				

ITEM	DESCRIPTION	UNIT	QTY	RATE	AMOUNT
	<u>Disposal</u>				
А	Return, fill and ram selected excavated material around foundations.	СМ	216		
В	Load,wheel and cart away surplus excavated material away from site	СМ	48		
	Backfill				
С	Make up levels using approved imported materials: compacted in layers not exceeding 300mm thick with a 15ton roller: to the satisfaction of the Structural Engineer.	СМ	151		
	Hardcore as described				
D	300mm thick hardcore bed: hand packed : compacted in layers not exceeding 150mm thick: to the satisfaction of the Structural Engineer: including 50mm Thick murram or "equal and approved" blinding to surfaces of hardcore	SM	215		
	Anti - termite to treatment				
E	Chemical anti-termite treatment, executed complete by an approved specialist under a ten-year guarantee,to surfaces of hardcore and below raft foundations	SM	215		
	Damp-proof membrane				
F	1000 gauge polythene or other equal and approved damp-proof membrane, laid over blinded hardcore (measured separately) with 300mm side and end laps (measured nett-allow for laps)	SM	215		
	Blinding as described in:				
G	Plain concrete class 15 in 50 mm Thick under column bases	SM	47		
Н	Plain concrete class 15 in 50 mm Thick under strip foundation	SM	74		
Ι	50 mm Thick Murram Blinding to surfaces of hadcore	SM	215		
	Reinforced concrete : class 25 : vibrated : reinforced				
J	Column bases	СМ	14		
K	Columns	СМ	2		
L	Strip foundation	СМ	15		
М	100mm thick surface bed	SM	215		

ITEM	DESCRIPTION	UNIT	QTY	RATE	AMOUNT
	Carried to collection				

ITEM	DESCRIPTION	UNIT	QTY	RATE	AMOUNT
	Reinforcement to BS 4449:1997, Grade 460B high strength type 2 Ribbed bars with proof stress of 460 N/mm2; Including all necessary cutting, bending fixing and provision of spacer blocks and stools to S.E's detail				
А	Assorted reinforcement	Kg	2,662		
	Steel mesh fabric reinforcement to BS 4483 : including setting in concrete with 300mm laps(measured nett : no allowance for laps)				
В	Mesh reference A142 weighing 2.22 kilogrammes per square metre in floor beds.	SM	215		
	Sawn formwork as described to:-				
С	Vertical sides to columns	SM	69		
D	Edge of slab, over 150mm but not exceeding 225mm girth	LM	101		
	SUBWALL				
	Load bearing natural stone walling, rough chisel dressed on both sides and jointed in cement and sand (1:3) mortar				
Е	200mm thick walls in foundations	SM	184		
	Pavings				
F	Supply and lay 600 x 600mm medium duty paving blocks round the Building including laying, spreading and compacting 100mm thick approved sand bed blinding to approval.	SM	61		
	<u>Plinth</u>				
G	1:4 cement/sand render to plinth	SM	22		
Н	Black bituminous paint to rendered plinth	SM	22		
	Carried to collection				

ITEM	DESCRIPTION	UNIT	QTY	RATE	AMOUNT
	COLLECTION				
	Total brought forward from page no:		G1		
	Total brought forward from page no:		G2		
	Total brought forward from page no.		02		
	Total brought forward from page no:		G3		
	ELEMENT NO. 1 Carried to				
	SUBSTRUCTURES Main summary				

ITEM	DESCRIPTION	UNIT	QTY	RATE	AMOUNT
	PROPOSED APARTMENTS FOR AFFORDABLE HOUSING PROGRAM (16 Unit-SHOPS)				
	BILL NO.1-BUILDERS WORKS				
	ELEMENT No 2 - R.C FRAME				
	Reinforcement to BS 4449:1997 , Grade 460B high strength type 2 ribbed bars with proof stress of 460 N/mm2 $$				
	Insitu concrete : class 25 : vibrated : reinforced				
А	Columns	СМ	8		
В	Beams	СМ	11		
С	Upper Roof Beams	СМ	11		
D	150mm thick suspended slabs	SM	215		
Е	150 mm thick landing	SM	4		
F	Staircases	СМ	4		
	Reinforcement to BS 4449:1997, Grade 460B high strength type 2 Ribbed bars with proof stress of 460 N/mm2; Including all necessary cutting, bending fixing and provision of spacer blocks and stools to S.E's detail				
G	Assorted reinforcement to Structural Engineer's specifications	Kg	12,079		
	Sawn formwork, as described, to:-				
Н	Sides of columns	Sm	136		
J	Sides and soffites of beams	Sm	220		
Κ	Soffits of suspended solid slabs	Sm	215		
L	Edges of slab over 150mm but not exceeding 225mm girth	Lm	101		
М	sloping soffites of staircases	SM	22		
Ν	Soffits of landings	SM	4		
0	Riser of steps over 150 mm but not exceeding 225 mm girth	LM	48		
Р	Staircase string 300mm extreme girth and cut to profile of steps	LM	29		
Q	Edges of landing over 150 but not exceeding 225mm high	Lm	8		

ITEM	DESCRIPTION	UNIT	QTY	RATE	AMOUNT
	ELEMENT NO. 2 Carried to				
	<u>R.C FRAME</u> Main summa	ry			

ITEM	DESCRIPTION	UNIT	QTY	RATE	AMOUNT
	PROPOSED APARTMENTS FOR AFFORDABLE HOUSING PROGRAM (16 Unit-SHOPS)				
	BILL NO.1-BUILDERS WORKS				
	ELEMENT No 3-WALLING				
	WALLING				
	Natural hard machine cut "Thika" stone or equal from approved quarry in walling bedded and jointed in cement and sand (1:4) mortar, reinforcement with and including 25mm wide X 20 gauge hoop iron at every alternate course as described in;				
А	200mm thick walling Externally	Sm	264		
В	200mm thick walling Internally	Sm	190		
С	Approved hessian based damp proof course to 200mm thick walling in cement/sand mortar	Lm	454		
D	Precast Concrete Vent Blocks 200mm thick concrete vent block walling bedded and jointed in cement and sand (1:3) mortar reinforced with hoop iron in all alternate course	Sm	14		
		5111	14		
	ELEMENT NO. 3 Carried to				
	ELEMENT NO. 3Carried toWALLINGMain summary				

ITEM	DESCRIPTION	UNIT	QTY	RATE	AMOUNT
	PROPOSED APARTMENTS FOR AFFORDABLE HOUSING PROGRAM (16 Unit-SHOPS)				
	BILL NO.1-BUILDERS WORKS				
	ELEMENT NO 4-WINDOWS				
	METAL WORK				
	PURPOSE - MADE UNITS				
	Supply, assemble and fix the following purpose-made mild steel casement windows; standard metal section from approved manufacturer complete with frames, transomes, mullions and with and including permanent ventilators comprising "T" bar, gauze and 16 gauge sheet metal hood 50mm high x 50mm projection to full width of window, coupling mullions, approved ironmongery and one coat manufacturer's primer; all welding ground to smooth finish.				
	Steel; for glazing with putty, lugs to two jambs, cutting and pinning to concrete or blockwork, fixing to head and sill with screws; plugging				
А	Window, overall size 600 x 900mm high to Architects Details (WC/SH)	NO	12		
	Glazing				
F	4mm Thick obscure sheet glass panes over 0.1 but not exceeding 0.5 square meters; fixing with putty	SM	7		
	Painting and Decorations				
	<u>On Metal work</u>				
	<u>Prepare and apply two coats oil paint full gloss to</u> <u>Crown Solo or other equal and approved to: -</u>				
Н	General window and grille surfaces; over 300mm girth internal	SM	14		
	Bull-nosed burnt clay, finishing fair on all exposed surfaces and hoisting and placing in position, bedding, jointing and pointing in pigmented cement and sand (1:3) mortar				
Ι	150 x 25mm thick clay window sill	LM	10		
	ELEMENT NO. 4 Carried to the				
	WINDOWS Main summary				

ITEM	DESCRIPTION	UNIT	QTY	RATE	AMOUNT
	PROPOSED APARTMENTS FOR AFFORDABLE HOUSING PROGRAM (16 Unit-SHOPS) BILL NO.1-BUILDERS WORKS				
	ELEMENT NO 5-DOORS				
	Roller shutter door				
А	Supply and fix Steel Roller shutter doors Size 1800 x 2400mm high with all necessary iron mongery, painting all to architects details and approval.	NO	16		
Е	Flush timber doors Supply and fix 800mm x 2400mm x 50mm thick semi solid cored flush door Ply wood finished and painted (m/s) both sides; all to Architects Details, specifications and or equally approved.	NO	10		
	In Soft Wood Timber				
В	25 x 25mm quadrant	LM	56		
С	25 x 50mm architrave with two labours, plugged	LM	56		
D	50 x 150mm frame with three labours; chamfered edges; plugged	LM	56		
	Carried to collection				

ITEM	DESCRIPTION	UNIT	QTY	RATE	AMOUNT
	Painting and decorating				
	Prepare and apply one coat aluminium wood primer to:-				
А	Surfaces not exceeding 100mm girth	LM	56		
В	Surfaces over 100mm but not exceeding 200mm girth	LM	56		
	<u>Prepare and apply undercoat and one coats first grade</u> polyurethane clear gloss varnish to wood surfaces				
с	General timber surfaces	SM	38		
D	Surfaces not exceeding 200mm girth	LM	56		
E	Surfaces over 100mm but not exceeding 200mm girth	LM	112		
	Ironmongery				
	Supply and Fix the following ironmongery to the approval of the Architect				
F	100mm pressed steel Butt Hinges	Pairs	15		
G	2 Lever Door Lock with handles as per Union	NO	10		
Н	Door fixing cramps	NO	60		
	Carried to Collection			-	
	COLLECTION				
	Total brought forward from page no:		G9		
	Total brought forward from page no:		G10		
	ELEMENT NO. 5 Carried to DOORS Main summary				

ITEM	DESCRIPTION	UNIT	QTY	RATE	AMOUNT
	PROPOSED APARTMENTS FOR AFFORDABLE HOUSING PROGRAM (16 Unit-SHOPS)				
	ELEMENT NO. 7				
	ROOF CONSTRUCTION AND FINISHES Sawn celcured pressure impregnated cypress				
	The following 29 No. trusses spanning at various lengths at 1200mm c/c and 4.8m from ground level.				
B C D	Truss T1 (4 no.) 150 x 50 truss rafters 150 x 50 mm King post Ditto struts and ties Ditto tie beam 100 x 50 wall plate. Ditto purlins	LM LM LM LM LM LM	487 104 928 220 84 253		
	End of trusses				
	ROOF COVERING <u>26 Gauge corrugated galvanized prepainted box profile</u> iron sheet fixed on roof structure (ms)				
G	Ridge	LM	68		
Н	<u>Prepainted 26 Gauge box profile galvanised steel sheet</u> <u>shaped as per architects approval or equally and</u> approved	SM	596		
	Sundries				
I	<u>In wrot cypress - prime grade</u> 250 x 25mm fascia board	LM	84		
J	100 x 20 mm T & G in eaves boarding on blandering	SM	21		
К	25 x 100 mm moulded cornice.	LM	169		
L M O P Q R	Roof drainage <u>26 Gauge galvanised steel sheet shaped as per architects</u> approval or equally and approved 150 x 150 mm GI rain water gutter fixed to fascia board with mild steel brackets at 1.50 m centres. Extra over ditto for stopped ends Extra over for 100mm diameter outlet 100mm diameter down pipe fixed to walls with mild steel brackets at 1.50 m centres. Extra over ditto for swan neck offset. Ditto for splash shoe. 12 mm diameter x 150 mm holding down bolt with head, nut and washers.	LM No No No No.	84 6 30 6 48		
	CARRIED FORWARD TO NEXT PAGE				

ITEM	DESCRIPTION	UNIT	QTY	RATE	AMOUNT
	BROUGHT FORWARD FROM PREVIOUS PG				
ı					
	Painting and decorating				
	Prepare and apply three coats of gloss paint to timber surfaces				
А	Wood surfaces 200 - 300mm girth	LM	84		
		2111	01		
	Knot, prime, stop and apply one 3 coats of polyurethane				
	varnish to:-				
В	Wood general surfaces externally.	SM	21		
			1.00		
С	Surfaces of timber cornices, 0-100mm girth.	LM	169		
	Ceiling finishes				
	Prepare and install Celotex ceiling or approved				
D	equivallent as per architects' details and approval.	SM	263		
	Blandering				
Е	25 x 100 mm timber blandering spaced 600mm c/c as	LM	919		
	per architects details and approval				
ļ					
L					
	ELEMENT NO. 6 Carried to				
	ROOF Main summary				

ITEM	DESCRIPTION	UNIT	QTY	RATE	AMOUNT
	PROPOSED APARTMENTS FOR AFFORDABLE HOUSING PROGRAM (16 Unit-SHOPS)				
	BILL NO.1-BUILDERS WORKS				
	ELEMENT NO 7- EXTERNAL FINISHES				
	EXTERNAL WALL FINISHES				
	Cement and sand (1:3) render, finished with woodfloat to:-				
А	15mm thick to receive render - Beam, Columns, Slab Moulds and walling externally	SM	35		
В	Vertical key pointing to external walls with Black Bituminous paint	SM	264		
	Paint				
	Prepare and apply one coat undercoat and one finishing coats permaplast long lasting exterior/ weatherguard paint to surfaces as described in:-				
С	Concrete/masonry surfaces externally-Beam, Column and Slab Moulds	SM	35		
	ELEMENT NO. 7 Carried to EXTERNAL FINISHES Main summary				

ITEM	DESCRIPTION	UNIT	QTY	RATE	AMOUNT
	PROPOSED APARTMENTS FOR AFFORDABLE HOUSING PROGRAM (16 Unit-SHOPS) BILL NO.1-BUILDERS WORKS ELEMENT NO 8 - INTERNAL FINISHES				
	Internal Wall Finishes				
	<u>Cement and sand (1:4) backings etc</u>				
А	12mm thick to receive Wall tiles tiles - Wet areas	SM	84		
	<u>12mm (minimum) two coat lime plaster complete with wire</u> <u>gauze anti-crack mechanism at the intersection of</u> masonry walling and concrete beams as described to:-				
В	Concrete/masonry surfaces Internally	SM	296		
(·	Ditto to window cills, door Jambs Externally and Surfaces not exceeding 200mm girth	LM	10		
	Ceramic wall tiles				
А	Supply and Fix 200x200x6mm thick Saj ceramic wall tiles or equal and approved; Bidder to include all materials needed for fixing to completion as selected by the Architect: on prepared backings(m.s) with proprietary adhesive; jointed and pointed in matching coloured proprietary grouting: including pvc spacers and expansion joint as necessary: all to Architect's approval Wall Surfaces	SM	84		
	Painting and Decoration				
	<u>Prepare and apply one undercoat and one finishing coat</u> first quality permaplast emulsion paint on:-				
В	Plastered concrete/masonry surfaces internally	SM	296		
(·	Ditto to window cills, door Jambs Externally and Surfaces not exceeding 200mm girth	LM	10		
	Carried to Collection				

ITEM	DESCRIPTION	UNIT	QTY	RATE	AMOUNT
	<u>Floor Finishes</u>				
	Cement and sand (1:3) screeds, backings, beds etc				
А	32mm bed finished to receive Floor Tiles (m.s)	SM	430		
В	32mm Thick coloured cement sand screed mix 1:3 finished with red oxide to approval	SM	1		
	Staircase floor finishes				
	Cement and sand (1:4) backings etc				
С	32mm bed finished to receive ceramic tiles to surfaces of Landings (m.s)	SM	4		
D	25 x 300 mm wide treads to receive ceramic tiles (m.s)	LM	48		
Е	20 x 150mm risers to receive ceramic tiles (m.s)	LM	48		
	<u>Ceramic Floor tiles</u>				
F	Supply and Fix 300 x 300 thick Ceramic tiles or equal and approved; Bidder to include all materials needed for fixing to completion as selected by the Architect: on prepared bed(m.s) with proprietary adhesive; jointed and pointed in matching coloured proprietary grouting: including pvc spacers and expansion joint as necessary: all to Architect's approval Floor Surfaces	SM	402		
G	Ditto Non Slip Ceramic Tiles	SM	28		
Н	Ditto 100mm wide Wall Skirtings	LM	194		
	Staircase floor finishes				
Ι	Non Slip Ceramic Tiles to surfaces of Landings)	SM	4		
J	Non Slip Ceramic Tiles to 300 mm wide treads	LM	48		
К	Non Slip Ceramic Tiles to 150mm risers	LM	48		
	Carried to Collection				

ITEM	DESCRIPTION	UNIT	QTY	RATE	AMOUNT
	Ceiling finishes				
	12mm (minimum) two coat lime plaster complete with wire				
	gauze anti-crack mechanism at the intersection of masonry walling and concrete beams as described to:-				
	matoring waang and consists beams to deterbed to.				
А	Soffites of Concrete surfaces Externally	SM	215		
	Painting and Decoration				
	Prepare and apply one undercoat and one finishing coat				
	first quality permaplast emulsion paint on:-				
Б	Disstand sollings	SM	215		
В	Plastered ceilings	SIVI	215		
	Staircase soffit finishes				
	12mm (minimum) two coat lime plaster complete with wire				
	gauze anti-crack mechanism at the intersection of				
	masonry walling and concrete beams as described to:-				
С	Soffits of staircase landing	SM	4		
D	Ditto to sloping soffites exceeding 15° from horizontal				
D		SM	22		
Е	Staircase string 300mm extreme girth and cut to profile				
Ľ	of steps	LM	29		
	Paint works				
F	Soffits of staircase landing	SM	4		
G	Ditto to sloping soffites exceeding 15° from horizontal	SM	22		
	Staircase string 300mm extreme girth and cut to profile of steps	LM	29		
	Carried to Collection				

ITEM	DESCRIPTION	UNIT	QTY	RATE	AMOUNT
	COLLECTION				
	Total brought forward from page no:		G12		
	Total brought forward from page no:		G13		
	Total brought forward from page no:		G14		
	ELEMENT NO. 8 Carried to INTERNAL FINISHES				
L					

ITEM	DESCRIPTION	UNIT	QTY	RATE	AMOUNT
	PROPOSED APARTMENTS FOR AFFORDABLE HOUSING PROGRAM (16 Unit-SHOPS)				
	BILL NO.1-BUILDERS WORKS				
	ELEMENT NO 9- BALUSTRADING AND RAILING				
	Balustrades and staircase railings				
А	900mm high mild Steel balustrade; comprising 60 x 10mm mild Steel balusters at 900mm centres; bolted to base plate and tread (m.s), 75mm diameter mild Steel handrail part welded onto 60 x 10mm balusters; with 7No. 25mm diameter horinzontal bars, and 75x4mm diameter CHS mild Steel handrail part welded into 60x10mm balustrades; to Architects drawings	LM	23		
	Prepare and apply two coats eggshell paint on metalwork				
В	General metal surfaces of ballustrading (both sides measured overall)	SM	41		
	ELEMENT NO. 9 Carried to the BALUSTRADE AND RAILING Main summary				

	DESCRIPTION	UNIT	QTY	RATE	AMOUNT
	PROPOSED APARTMENTS FOR AFFORDABLE HOUSING PROGRAM (16 Unit-SHOPS)				
	ELEMENT NO 10; SHOPS ELECTRICAL INSTALLATION WORKS				
Item	Description	Unit	Qty		
1.01	Supply, install, test, commission, and handover the following: LIGHTING POINTS AND SWITCHES Lighting points wired in 3 x 1.5mm ² PVC/SC CU cables drawn in 20mmØ concealed HG PVC conduits complete with all necessary accessories but excluding the switch for:- i) One way / Photocell / timer switching ii) Two way switching 10A white moulded switch plate as Crabtree, MK Logic, Clipsal E-Series or approved equivalent as follows:- i) One gang two way ii) Intermediate switch iii) Photocell Switch as Zodion	No. No. No. No. No.	20 8 20 - 1		
1.03	iv) Timer digital switch as Tronic LIGHT FITTINGS Light fittings complete with lamps of appropriate wattage and colour rendering and fixing materials as follows:-	No.	-		
	v) Type E vi) Type F	No. No.	6 16		
1.04	POWER POINTS Raw Power 13A socket outlet power points comprising ring main wiring in 3 x 2.5mm ² PVC/SC CU cables drawn in 25mmØ Concealed Heavy gauge PVC conduits complete with all necessary accessories but excluding the socket outlet plate	No.	16		
1.05	13A, Ivory white switched socket outlet plate as Tronic or approved equivalent as follows:i) Twin switched	No.	16		
	SECTION 1 / PG2 CARRIED FORWARD TO NEXT PAGE	2	•		

ITEM	DESCRIPTION	UNIT	QTY	RATE	AMOUNT
	Description	Unit	Qty		
Item	SECTION 1 / PG 3				
	SUB-TOTAL BROUGHT FORWARD				
1.06	Miniature circuit breakers for the distribution Board				
	above				
	i) 10A SP	No.	1		
	ii) 16A TP	No.	3		
	iii) 32A SP	No.	3		
	iv) blanking plates	No.	2		
1.07	4-Way, TPN Distribution Board c/w integral 100A TPN	No.	4		
	Integral isolator as Merlin Gerlin or approved equivalent				
	TOTAL FOR SHOPS				
	TOTAL FOR SHOPS				
	COLLECTION				
1	TOTAL FOR SHOPS				
2	POWER RETICULATION FROM TX ROOM				
I	TOTAL FOR SHOPS C/F TO SUMMARY PAGE				
L	TOTAL FOR SHOLD OFF TO SUMMART FAUL				

ITEM		UNIT	QTY	RATE	AMOUNT
	ELEMENT NO 11; MECHANICAL INSTALLATION WORKS				
	16 SHOPS MECHANICAL INSTALLATIONS				
	SANITARY FITTINGS Supply, deliver, install, test and commission the following sanitary				
	appliances complete with all the connections to services, waste, jointing to supply overflows and plugging and scewing to the floors.				
	Water Closet (WC) Pan				
A	Squatting WC Pan size 740x740mm manufactured from Grade 304 (18/10) Stainless Steel of 1.2 mm gauge complete with 20 mm turn up and flange all round, a flush bowl pressed into one piece with the raised treaded pattern foot plates on both sides and in front of the flush bowl, a rear entry 32mm spreader pipe, 100mm Waste outlet for fitting to a standard 100mm PVC Waste Connector. To be as Franke or Approved Equivalent.	6	No		
	WC Flush Valves	0	110		
	40mm diameter quiet exposed water closet dual flush valve, chrome plated, back entry, with integral vacuum breaker, non-hold-open features and non-return valve, inlet control stop, transition fittings and wall plate comprising flush valve, bent flush pipe and rubber pipe connector. The flush valve to be handle type. To be as Flush				
	Master' or equal and approved.	6	No		
	Urinal Bowl Urinal Bowl with concealed pipework complete				
	with pair of bowl supports Plastics complete with '1 ½ diameter domed outlet plated urinal grating	4	No		
	Urinal Bowl Accessories				
	Chrome plated, push button ³ / ₄ " flush master junior exposed urinal flush valve, top entry with intergral ball-o-stop valve and wall plate complete with; exposed chrome plated urinal flush and tall pipe with inlet adaptor and backmount spary rose/spreader.The fittings shall be as 'Docol' or equal and approved. and c/w 1 ¹ / ₂ ' diameter plastic bottle P-Trap with plastic extension pipe to wall and wall flange	4	No		
	Wash Hand Basin (Semi-pedestal)				
В	White vitreous China Semi-Pedestal wash hand basin with one tap hole, chrome plated chain waste, chain stay hole, chrome plated mixer tap and heavy duty plastic bottle trap with seal and flange and ceramic semi pedestal. All to be as "COBRA" or equal and				
	approved. Soap Dispenser	4	No		
	Soap Dispenser Wall mounted liquid soap dispenser of 1.1 L capacity, in white finish to be installed directly on the wall complete				
С	with plastic rawl plugs, fixing screws, lock and key complete with initial fill of soap gel. The soap dispenser to be as MEDICLINIC'S DJ0010F model, or approved equivalent.	4	No.		
	Paper towel dispenser				
D	Paper dispenser for dispensing interfolded paper tissue. The dispenser shall include a casing having a narrow dispensing slot in the bottom surface. The dispenser should have a proper mechanism to prevent excessive quantities of tissue. The paper dispenser shall be in approved colour as VELVEX or equal and approved.	4	No.		
	Hand dryer				
E	Automatic hand drier in white colour, with low consumption and optimum hand drying.operating on an infra-red automatic sensing system with heating element safety cut out complete with plastic rawl plugs and fixing screws. The hand drier to have a heating capacity of at least 1.1kw and performance flow rate of at least 102m3/h. It shall have a noise level below 72.5 dBA at 2m 1.5m. It shall be as Mediclinic Smartflow M04A or approved equivalent.	4	No.		
	Total Carried Forward Next Page				

ITEM	DESCRIPTION	UNIT	QTY	RATE	AMOUNT
	Brought Forward from Previous page				
	<u>Mirrors</u> 6mm thick polished plate glass, silver backed mirror with beveled edges, size 610x497mm plugged and screwed to wall with 4No. Chrome plated chrome capped				
	screws and 5mm thick foam back rest.	4	No		
A	<u>Toilet Roll holder.</u> Chrome Plated wall mounted toilet roll holder as " BRABANTIA " or equal and approved.	6	No		
В	<u>Robe Hook</u> Chrome plated robe hook mounted onto cocealed screw to wall edges. As " DALI " EROBHK1066 or approved equivalent.	6	No		
С	Flexible tubing 12mm diameter 300mm long flexible tubing each complete with 15mm diameter angle valve.	10	No		
	TOTAL SANITARY FITTING CARRIED TO SUMMARY				

ITEM	DESCRIPTION	UNIT	QTY	RATE	AMOUNT
11.1	INTERNAL PLUMBING				
	Supply, deliver and install for fixing of the following PPR pipework and fittings as described and shown on the drawings including jointings, couplings etc necessary for the proper and satisfactory functioning of the system to				
	the Engineer's approval, pipe jointing shall be by polyfusion or use of electric coupling.				
	Tenderer must allow in their prices for all the couplings, connectors, unions joints, all the Metal/plastic threaded adaptors where required for the connection of sanitary fixtures, valves, sockets, sliding and fixed joints, support				
11.2	raceways, isolating sheaths, elastic materials, expansion arms and bends, crossovers etc. as required in the running lengths of pipework and also where necessary, for pipe fixing clips, holder bats plugged and screwed, and pipe sleeves through structural members.				
	PPR-C pipework				
А	32mm ditto	10	LM		
В	25 mm ditto Extra over PPR-C pipework for the following	15	LM		
	Bend/elbow				
А	32 mm elbow	10	No.		
В	25 mm elbow	15	No.		
	Tees 25mm ditto	10	No.		
	32X25 unequal tee	15	No.		
	Reducers				
В	32 x 25mm ditto	10	No.		
	Sockets 25mm diameter ditto	10	No.		
	<u>Transition fittings</u> 32mm x 1" ditto	2	No.		
	$25 \text{mm} \times 3/4$ " ditto	2	No.		
	25mm x 1/2" ditto	15	No.		
	Unions	_	N.		
F G	32mm -diameter union Sockets (GI)	5	No.		
	20mm diameter socket Nipple (GI)	2	No.		
	20mm diameter HEX nipple TESTING AND STERILISATION	2	No.		
А	Allow for flow and pressure testing the whole of the water reticulation system during the works process and on completion to the satisfaction of the Engineer. (Pressure test records to be kept on site with a copy given to the Engineer for approval and record.)				
	copy siven to the Englicer for approval and record.)	1	Item		
В	Allow for flushing out and sterilization of the water storage tanks and pipe work system. (Sterilization and testing to be carried out to approval and water				
	chemical test/analysis certificates from an approved laboratory given to the Engineer upon completion).	1	Item		
	TOTAL INTERNAL PLUMBING CARRIED TO				
	SUMMARY				<u> </u>

ITEM	DESCRIPTION	UNIT	QTY	RATE	AMOUNT
11.0	INTERNAL DRAINAGE				
	INTERNAL DRAINAGE. Supply and fix uPVC soil system to BS 4660 and BS				
	4515 and mU PVC waste systems to BS 5255 with screwed and socketed joints to BS 21. solvent welded				
	joints shall be as per the system's manufacturer's written instruction. Tenderer must allow in their				
	pipework prices for all the couplings, connectors, joints				
	etc as required in the running lengths of the pipework				
	and also where necessary for fixing clips, holder bats				
11.3	plugged and screwed.				
11.3	UPVC and Mupvc pipework				
А	100mm diameter golden brown UPVC class 'D' pipes				
Л	roomin diameter golden brown of ve class D pipes	18	Lm		
	100mm diameter heavy gauge grey mUPVC pipes	18	Lm		
С	50mm diameter waste pipes	8	Lm		
	40mm diameter waste pipes	8	Lm		
	Extra over UPVC pipework for the following:-				
	100mm diameter sweep bend	6	No.		
	100mm diameter single branches	6	No.		
	100mm diameter long radius bend	7	No.		
	100mm diameter WC connector	6	No.		
	100mm diameter weathering slate and vent cowl	7	No.		
Н	100mm diameter access bend	7	No.		
I	100x50mm diameter trapped floor gulley c/w grating				
	and cover	5	No.		
-	100x50mm diameter boss connector	7	No.		
	100x40mm dia ditto	5	No.		
	40mm diameter sweep tee	5	No.		
	40mm diameter sweep bend	5	No.		
	40mm diameter access plug	10	No.		
Р	40x32mm dia diameter socket reducer	5	No.		
	TOTAL INTERNAL DRAINAGE CARRIED TO				
	SUMMARY				

ITEM	DESCRIPTION	UNIT	QTY	RATE	AMOUNT
11.3	EXTERNAL DRAINAGE WORKS Supply and fix uPVC soil system to BS 4660 and BS 4515 and mU PVC waste systems to BS 5255 with screwed and socketed joints to BS 21. solvent welded joints shall be as per the system's manufacturer's written instruction. Tenderer must allow in their pipework prices for all the couplings, connectors, joints etc as required in the running lengths of the pipework				
11.4	and also where necessary for fixing clips, holder bats plugged and screwed: UPVC and Mupvc pipework 150mm diameter golden brown UPVC class 'D' pipes	10	Lm		
А	Extra over UPVC pipework for the following: 300x300x200mm deep concrete gulley trap complete with 100mm diameter UPVC 'P' Trap gulley and 14 SWG cover with handle.	4	No.		
	TOTAL EXTERNAL DRAINAGE CARRIED TO SUMMARY				

ITEM	DESCRIPTION	UNIT	QTY	RATE	AMOUNT
11.4	FIRE FIGHTING EQUIPMENT				
			_		
11.5	PORTABLE FIRE FIGHTING EQUIPMENT (Provisional)				
	Supply, Deliver and install the following portable fire fighting equipment complete with initial charge and Pressure gauge including fixing wall brackets:				
	Dry Chemical Powder Extinguisher				
	9kg dry Chemical powder fire portable extinguisher complete, with squeeze grip operating head, and discharge nozzle, fully charged.	2	No.		
	Water/ CO2Extinguisher				
A	9 litres water/ CO2 gas portable fire extinguishers complete with cap, washer, and siphon-tube CO2 cartridge and flexible rubber hose nozzle fully charged.	2	No.		
	CO ₂ Gas Fire Extinguisher				
	5kg dry CO ₂ gas portable fire extinguisher complete, with squeeze grip operating head, and discharge nozzle, fully charged.	2	No.		
	Manual Alarm bell				
	22cm (9") wall mounted manual rotary alarm bell	2	No.		
В	Fire exit signs Fire instruction notices	4	No. No.		
C	Builder's works	•	110.		
D	Allow for all builders' works in connection with portable				
D	fire fighting equipment and installation	1	Item		
	TOTAL PORTABLE FIRE FIGHTING EQUIPMENT CARRIED TO COLLECTION				
I		1	1	1	1


ITEM	DESCRIPTION	UNIT	QTY	RATE	AMOUNT
11.5	ROOF DRAINAGE				
11.6	INTERNAL FLAT ROOF AND TERRACE DRAINAGE Supply,deliver and install die following UPVC, MUPVC, soil and waste systems respectively to B.S 5255 with fittings fixed to Manufactures Printed instructions and manufactured by reputable manufacturers. Tenderers must allow in their pipework prices for all the couplings, clippings, connectors, joints etc. as required in the running lengths of pipework and also where necessary, for pipe fixing clips, holder bats plugged and screwed for the proper and satisfactory functioning of the system.				
А	Pipework 100mm diameter heavy gauge grey mUPVC down pipes	35	Lm		
В	Bends		N		
	45 Degree mm diameter sweep bend	8	No.		
С	100mm diameter single branches	4	No.		
D	Others 100 x 50mm diameter stainless steel floor drain with grating for passage areas	7	No.		
E	Fulbora 100mm diameter PVC fulbora	7	No.		
	TOTAL ROOF DRAINAGE CARRIED TO SUMMARY				

ITEM	DESCRIPTION	UNIT	QTY	RATE	AMOUNT
11.6	ROOF PLUMBING				
	Supply, deliver and install for fixing of the following PPR				
	pipework and fittings as described and shown on the				
11.7	drawings including jointings, couplings etc necessary for				
	the proper and satisfactory functioning of the system to the Engineer's approval, pipe jointing shall be by				
	polyfusion or use of electric coupling.				
	1 5 1 5				
	Tenderer must allow in their prices for all the couplings,				
	connectors, unions joints, all the Metal/plastic threaded				
	adaptors where required for the connection of sanitary				
	fixtures, valves, sockets, sliding and fixed joints, support raceways, isolating sheaths, elastic materials, expansion				
	arms and bends, crossovers etc. as required in the				
	running lengths of pipework and also where necessary,				
	for pipe fixing clips, holder bats plugged and screwed,				
	and pipe sleeves through structural members.				
А	<u>PPR-C pipework</u> 50 mm ditto	8	LM		
B	40 mm ditto	3	LM		
C	32 mm ditto	10	LM		
D	25 mm ditto	5	LM		
	Extra over PPR-C pipework for the following				
	Bend/elbow				
E	50 mm ditto	5	No.		
F G	40 mm ditto 32 mm ditto	5 5	No. No.		
H	25 mm ditto	5	No.		
1	W =				
J	<u>Tees</u> 50mm ditto	5	No.		
K	32mm ditto	5	No.		
L	25mm ditto	5	No.		
М	50 x 40mm ditto	2	No.		
Ν	50 x 32mm ditto	5	No.		
0	32 x 25mm ditto	5	No.		
	Reducers				
Р	50 x 40mm ditto	5	No.		
Q	50 x 32mm ditto	5	No.		
R	32 x 25mm ditto	5	No.		
1					
	Peglar Gate Valves				
s	40mm diameter full way gate valve with wheel head and				
	jointing to tubing as 'PEGLAR' or approved equivalent.	1	No.		
Т	32mm ditto	2	No.		
U	25mm ditto	2	No.		
V	40mm dia Non-Return Valve	1	No.		
	Carried Forward to Next Page				
		r			

ITEM	DESCRIPTION	UNIT	QTY	RATE	AMOUNT
	Brought Forward from Previous Page				
А	<u>Unions</u> 50mm -diameter union 32mm -ditto-	5 5	No No		
	<u>Sockets</u> 50mm diameter ditto 40mm diameter ditto 32mm diameter ditto 25mm diameter ditto	3 3 5 5	No. No. No. No.		
C D	<u>Transition fittings</u> 50mm x 11/2" transition fittings 40mm x 11/4" ditto 32mm x 1" ditto	3 3 5	No. No. No.		
	ROOF TANKS				
	Vertical close end plastic moulded (SHORT) tank of capacity 3000 litres. The tank to be assembled complete with cover and having screwed connections for inlet, outlet, overflow, 32mm diameter ball valve as PEGLER Model or approved equivalent medium pressure ball valve, drain pipes and any other necessary item for its proper functioning. The tank shall be mounted on a platform and shall be as KENTANK Model or approved equivalent.		N		
	Water Meters	1	No		
F	25mm water meter as 'Kent' or equal and approved equivalent	1	No		
-	TOTAL ROOF PLUMBING CARRIED TO SUMMARY				

ITEM	DESCRIPTION	UNIT	QTY	RATE	AMOUNT
	COLLECTION				
11.7	COLLECTION				
11.7	MECHANICAL INSTALLATIONS		PAGE		
	SANITARY FITTINGS		A20		
11.1	INTERNAL PLUMBING		A22		
11.2	INTERNAL DRAINAGE		A23		
11.3	EXTERNAL DRAINAGE WORKS		A24		
	FIRE FIGHTING		A29		
	ROOF DRAINAGE		A30		
11.6	ROOF PLUMBING		A34		
1					
	TOTAL FOR MECHANICAL WORKS CARRIED TO				
1	SUMMARY	-			

ITEM	DESCRIPTION	UNIT	QTY	RATE	AMOUNT
	PROPOSED APARTMENTS FOR AFFORDABLE HOUSING PROGRAM (16 Unit-SHOPS) BILL NO.1-BUILDERS WORKS				
	MAIN SUMMARY		PAGE		
1	Substructures				
2	Reinforced Concrete Frame				
3	Walling				
4	Windows				
5	Doors				
6	External Finishes				
7	Internal Finishes				
9	Balustrade and Railing				
10	Electrical				
11	Mechanical				
	TOTAL FOR 1 NO. BLOCK				
	MULTIPLY BY 1 .NO OF BLOCK(S)	X 1			
	TOTAL FOR 1 NO. BLOCK OF SHOPS CARRIED TO GRAND SUMMARY				

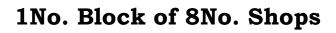

ITEM	DESCRIPTION	UNIT	QTY	RATE	AMOUNT
	PROPOSED APARTMENTS FOR AFFORDABLE HOUSING PROGRAM (8 Unit-SHOPS)				
	BILL NO.1-BUILDERS WORKS				
	ELEMENT NO 1 - SUBSTRUCTURES (ALL PROVISIONAL)				
	Notes. This element includes all structural works up to and including ground floor slab Tenderer to allow for working space in his rates. Reinforcement to BS 4449:1997, Grade 460B high strength type 2 ribbed bars with proof stress of 460 N/mm2				
	Excavations including trimming sides and bottoms of excavations; maintaining and supporting sides; and keeping free from water, mud and fallen material; with and including destruction of termites nests within site of works, take out and destroy queens, imp				
	<u>Site Clearance</u>				
А	Clear site of all grass, hedges, shrubs, bushes grub up roots, load and remove from site and dispose at designated local authority areas.	SM	122		
В	Excavate average 300mm deep to remove top vegetable soil, load, remove from site and dump in designated local authority dump site.	Cm	37		
D	Excavate for Strip foundations depth not exceeding 1.50 metres starting from Reduced ground levels.	Cm	68		
Е	Excavate for column bases depth not exceeding 1.5m starting from reduced Levels	Cm	41		
F	Extra over excavation for excavating in all classes of rock	Cm	11		
G	Allow for keeping the whole of the excavation free rom all spring and running water by pumping or any other such means as may be necessary	Item	1		
Н	Allow for maintaining and upholding the sides of excavations and keeping excavations clear of all fallen materials, rubbish etc	Item	1		
	Carried to collection				

ITEM	DESCRIPTION	UNIT	QTY	RATE	AMOUNT
	<u>Disposal</u>				
А	Return, fill and ram selected excavated material around foundations.	СМ	128		
в	Load,wheel and cart away surplus excavated material away from site	СМ	29		
	Backfill				
С	Make up levels using approved imported materials: compacted in layers not exceeding 300mm thick with a 15ton roller: to the satisfaction of the Structural Engineer.	СМ	85		
	Hardcore as described				
D	300mm thick hardcore bed: hand packed : compacted in layers not exceeding 150mm thick: to the satisfaction of the Structural Engineer: including 50mm Thick murram or "equal and approved" blinding to surfaces of hardcore	SM	122		
	Anti - termite to treatment				
E	Chemical anti-termite treatment, executed complete by an approved specialist under a ten-year guarantee,to surfaces of hardcore and below raft foundations	SM	122		
	Damp-proof membrane				
F	1000 gauge polythene or other equal and approved damp-proof membrane, laid over blinded hardcore (measured separately) with 300mm side and end laps (measured nett-allow for laps)	SM	122		
	Blinding as described in:				
G	Plain concrete class 15 in 50 mm Thick under column bases	SM	27		
Н	Plain concrete class 15 in 50 mm Thick under strip foundation	SM	45		
I	50 mm Thick Murram Blinding to surfaces of hadcore	SM	122		
	Reinforced concrete : class 25 : vibrated : reinforced				
J	Column bases	СМ	8		
К	Columns	СМ	2		
L	Strip foundation	СМ	9		
м	100mm thick surface bed	SM	122		
	Carried to collection				

ITEM	DESCRIPTION	UNIT	QTY	RATE	AMOUNT
	Reinforcement to BS 4449:1997 , Grade 460B high strength type 2 Ribbed bars with proof stress of 460 N/mm2; Including all necessary cutting, bending fixing and provision of spacer blocks and stools to S.E's detail				
А	Assorted reinforcement	Kg	1,870		
	Steel mesh fabric reinforcement to BS 4483 : including setting in concrete with 300mm laps(measured nett : no allowance for laps)				
В	Mesh reference A142 weighing 2.22 kilogrammes per square metre in floor beds.	SM	122		
	Sawn formwork as described to:-				
С	Vertical sides to columns	SM	43		
D	Edge of slab, over 150mm but not exceeding 225mm girth	LM	63		
	SUBWALL				
	Load bearing natural stone walling, rough chisel dressed on both sides and jointed in cement and sand (1:3) mortar				
Е	200mm thick walls in foundations	SM	113		
	Pavings				
F	Supply and lay 600 x 600mm medium duty paving blocks round the Building including laying, spreading and compacting 100mm thick approved sand bed blinding to approval.	SM	38		
	<u>Plinth</u>				
G	1:4 cement/sand render to plinth	SM	22		
Н	Black bituminous paint to rendered plinth	SM	22		
	Carried to collection				

ITEM	DESCRIPTION	UNIT	QTY	RATE	AMOUNT
	COLLECTION				
	Total brought forward from page no:		CG1		
	Total brought forward from page no:		CG2		
	Total brought forward from page no:		CG3		
	ELEMENT NO. 1 Carried to				
	SUBSTRUCTURES Main summary				

ITEM	DESCRIPTION	UNIT	QTY	RATE	AMOUNT
	PROPOSED APARTMENTS FOR AFFORDABLE HOUSING				
	PROGRAM (8 Unit-SHOPS)				
	BILL NO.1-BUILDERS WORKS				
	ELEMENT No 2 - R.C FRAME				
	Reinforcement to BS 4449:1997 , Grade 460B high strength type 2 ribbed bars with proof stress of 460 N/mm2				
	Insitu concrete : class 25 : vibrated : reinforced				
А	Columns	СМ	4		
В	Beams	СМ	7		
С	Upper Roof Beams	СМ	7		
D	150mm thick suspended slabs	SM	122		
Е	150 mm thick landing	SM	4		
F	Staircases	СМ	4		
	Reinforcement to BS 4449:1997, Grade 460B high strength type 2 Ribbed bars with proof stress of 460 N/mm2; Including all necessary cutting, bending fixing and provision of spacer blocks and stools to S.E's detail				
G	Assorted reinforcement to Structural Engineer's specifications	Kg	7,239		
	Sawn formwork, as described, to:-				
Н	Sides of columns	Sm	80		
J	Sides and soffites of beams	Sm	136		
К	Soffits of suspended solid slabs	Sm	122		
L	Edges of slab over 150mm but not exceeding 225mm girth	Lm	63		
М	sloping soffites of staircases	SM	22		
Ν	Soffits of landings	SM	4		
0	Riser of steps over 150 mm but not exceeding 225 mm girth	LM	48		
Р	Staircase string 300mm extreme girth and cut to profile of steps	LM	29		
Q	Edges of landing over 150 but not exceeding 225mm high	Lm	8		
	ELEMENT NO. 2 Carried to				
	R.C FRAME Main summary				

ITEM	DESCRIPTION	UNIT	QTY	RATE	AMOUNT
	PROPOSED APARTMENTS FOR AFFORDABLE HOUSING PROGRAM (8 Unit-SHOPS)				
	BILL NO.1-BUILDERS WORKS				
	ELEMENT No 3-WALLING				
	WALLING				
	Natural hard machine cut "Thika" stone or equal from approved quarry in walling bedded and jointed in cement and sand (1:4) mortar, reinforcement with and including 25mm wide X 20 gauge hoop iron at every alternate course as described in;				
А	200mm thick walling Externally	Sm	154		
В	200mm thick walling Internally	Sm	114		
С	Approved hessian based damp proof course to 200mm thick walling in cement/sand mortar	Lm	268		
	Precast Concrete Vent Blocks				
D	200mm thick concrete vent block walling bedded and jointed in cement and sand (1:3) mortar reinforced with hoop iron in all alternate course	Sm	14		
	ELEMENT NO. 3 Carried to				
	WALLING Main summary				

ITEM	DESCRIPTION	UNIT	QTY	RATE	AMOUNT
	PROPOSED APARTMENTS FOR AFFORDABLE HOUSING PROGRAM (8 Unit-SHOPS)				
	BILL NO.1-BUILDERS WORKS				
	ELEMENT NO 4-WINDOWS				
	METAL WORK				
	PURPOSE - MADE UNITS				
	Supply, assemble and fix the following purpose-made mild steel casement windows; standard metal section from approved manufacturer complete with frames, transomes, mullions and with and including permanent ventilators comprising "T" bar, gauze and 16 gauge sheet metal hood 50mm high x 50mm projection to full width of window, coupling mullions, approved ironmongery and one coat manufacturer's primer; all welding ground to smooth finish.				
	Steel; for glazing with putty, lugs to two jambs, cutting and pinning to concrete or blockwork, fixing to head and sill with screws; plugging				
А	Window, overall size 600 x 900mm high to Architects Details (WC/SH)	NO	8		
	Glazing				
F	4mm Thick obscure sheet glass panes over 0.1 but not exceeding 0.5 square meters; fixing with putty	SM	4		
	Painting and Decorations				
	<u>On Metal work</u>				
	<u>Prepare and apply two coats oil paint full gloss to Crown Solo or</u> other equal and approved to: -				
Н	General window and grille surfaces; over 300mm girth internal	SM	8		
	Bull-nosed burnt clay, finishing fair on all exposed surfaces and hoisting and placing in position, bedding, jointing and pointing in pigmented cement and sand (1:3) mortar				
Ι	150 x 25mm thick clay window sill	LM	5		
	ELEMENT NO. 4 Carried to the				
	WINDOWS Main summary				

ITEM	DESCRIPTION	UNIT	QTY	RATE	AMOUNT
	PROPOSED APARTMENTS FOR AFFORDABLE HOUSING PROGRAM (8 Unit-SHOPS)				
	BILL NO.1-BUILDERS WORKS ELEMENT NO 5-DOORS				
	Roller shutter door				
А	Roller shutter doors Size 1800 x 2400mm high	NO	8		
	Flush timber doors				
в	Supply and fix 800mm x 2400mm x 50mm thick semi solid cored flush door Ply wood finished and painted (m/s) both sides; all to Architects Details, specifications and or equally approved.	NO	8		
	<u>In Soft Wood Timber</u>				
С	25 x 25mm quadrant	LM	45		
D	25 x 50mm architrave with two labours, plugged	LM	45		
Е	50 x 150mm frame with three labours; chamfered edges; plugged	LM	45		
	Carried to collection				

ITEM	DESCRIPTION	UNIT	QTY	RATE	AMOUNT
	Painting and decorating				
	Prepare and apply one coat aluminium wood primer to:-				
А	Surfaces not exceeding 100mm girth	LM	45		
В	Surfaces over 100mm but not exceeding 200mm girth	LM	45		
	Prepare and apply undercoat and one coats first grade polyurethane clear gloss varnish to wood surfaces				
С	General timber surfaces	SM	31		
D	Surfaces not exceeding 200mm girth	LM	45		
Е	Surfaces over 100mm but not exceeding 200mm girth	LM	90		
	Ironmongery				
	Supply and Fix the following ironmongery to the approval of the <u>Architect</u>				
F	100mm pressed steel Butt Hinges	Pairs	12		
G	2 Lever Door Lock with handles as per Union	NO	8		
Н	Door fixing cramps	NO	48		
	Carried to Collection				
	COLLECTION				
	Total brought forward from page no:		CG/8		
	Total brought forward from page no:		CG/9		
			,		
	ELEMENT NO. 5 Carried to				
	DOORS Main summary				

TEM DESCRIPTION	UNIT	QTY	RATE	AMOUNT
PROPOSED APARTMENTS FOR AFFORDABLE HOUSING PROGRAM (8 Unit-SHOPS)				
ELEMENT NO. 6				
ROOF CONSTRUCTION AND FINISHES Sawn celcured pressure impregnated cypress				
The following 17 No. trusses spanning at various lengths at 1200mm c/c and 4.8m from ground level. Truss T1 (4 no.)				
A 150 x 50 truss rafters	LM	286		
B 150 x 50 mm King post	LM	61		
C Ditto struts and ties	LM	544		
D Ditto tie beam	LM	129		
E 100 x 50 wall plate.	LM	54		
F Ditto purlins	LM	163		
End of trusses				
ROOF COVERING 26 Gauge corrugated galvanized prepainted box profile iron sheet fixed on roof structure (ms)				
G Ridge	LM	53		
H Prepainted 26 Gauge box profile galvanised steel sheet shaped as per architects approval or equally and approved	SM	344		
In wrot cypress - prime grade				
I 250 x 25mm fascia board	LM	54		
$_{\rm J}$ $$ 100 x 20 mm T & G in eaves boarding on blandering	SM	12		
K 25 x 100 mm moulded cornice.	LM	109		
Roof drainage				
26 Gauge galvanised steel sheet shaped as per architects approval or equally and approved				
150 x 150 mm GI rain water gutter fixed to fascia board with mild L steel brackets at 1.50 m centres.	LM	54		
Extra over ditto for stopped ends	No	4		
Extra over for 100mm diameter outlet	No	4		
		r 100mm diameter outlet No Carried to collection		

ITEM	DESCRIPTION	UNIT	QTY	RATE	AMOUNT
А	100mm diameter down pipe fixed to walls with mild steel brackets at 1.50 m centres.	LM	20		
в	Extra over ditto for swan neck offset.	No	4		
С	Ditto for splash shoe.	No	4		
D	12 mm diameter x 150 mm holding down bolt with head, nut and washers.	No.	42		
	Painting and decorating				
	Prepare and apply three coats of gloss paint to timber surfaces				
E	Wood surfaces 200 - 300mm girth	LM	54		
	Knot, prime, stop and apply one 3 coats of polyurethane varnish to:-	-			
F	Wood general surfaces externally.	SM	12		
G	Surfaces of timber cornices, 0-100mm girth.	LM	109		
Н	<u>Ceiling finishes</u> Prepare and install Celotex ceiling or approved equivallent as per architects' approval.	SM	149		
Ι	Blandering 25 x 100 mm timber blandering spaced 600mm c/c as per architects approval	LM	524		
	Carried to Collection				
	COLLECTION				
	Total brought forward from page no:		CG/10		
	Total brought forward from page no:		CG/11		
	ELEMENT NO. 6 Carried to				
	ROOF Main summary				

ITEM	DESCRIPTION	UNIT	QTY	RATE	AMOUNT
	PROPOSED APARTMENTS FOR AFFORDABLE HOUSING PROGRAM (8 Unit-SHOPS)				
	BILL NO.1-BUILDERS WORKS				
	ELEMENT NO 7- EXTERNAL FINISHES				
	EXTERNAL WALL FINISHES				
	Cement and sand (1:3) render, finished with woodfloat to:-				
А	15mm thick to receive render - Beam, Columns, Slab Moulds and walling externally	SM	26		
В	Vertical key pointing to external walls with Black Bituminous paint	SM	154		
	Paint				
	Prepare and apply one coat undercoat and one finishing coats permaplast long lasting exterior/ weatherguard paint to surfaces as described in:-				
С	Concrete/masonry surfaces externally-Beam, Column and Slab Moulds	SM	26		
	ELEMENT NO. 7 Carried to				
	EXTERNAL FINISHES Main summary				

ITEM	DESCRIPTION	UNIT	QTY	RATE	AMOUNT
	PROPOSED APARTMENTS FOR AFFORDABLE HOUSING PROGRAM (8 Unit-SHOPS) BILL NO.1-BUILDERS WORKS				
	ELEMENT NO 8 - INTERNAL FINISHES				
	Internal Wall Finishes				
	Cement and sand (1:4) backings etc				
А	12mm thick to receive Wall tiles tiles - Wet areas	SM	49		
	<u>12mm (minimum) two coat lime plaster complete with wire gauze anti- crack mechanism at the intersection of masonry walling and concrete beams as described to:-</u>				
в	Concrete/masonry surfaces Internally	SM	179		
С	Ditto to window cills, door Jambs Externally and Surfaces not exceeding 200mm girth	LM	5		
	<u>Ceramic wall tiles</u>				
А	Supply and Fix 200x200x6mm thick Saj ceramic wall tiles or equal and approved; Bidder to include all materials needed for fixing to completion as selected by the Architect: on prepared backings(m.s) with proprietary adhesive; jointed and pointed in matching coloured proprietary grouting: including pvc spacers and expansion joint as necessary: all to Architect's approval Wall Surfaces	SM	49		
	Painting and Decoration				
	<u>Prepare and apply one undercoat and one finishing coat first quality</u> permaplast emulsion paint on:				
В	Plastered concrete/masonry surfaces internally	SM	179		
С	Ditto to window cills, door Jambs Externally and Surfaces not exceeding 200mm girth				
-		LM	5		
	Carried to Collection				

ITEM	DESCRIPTION	UNIT	QTY	RATE	AMOUNT
	<u>Floor Finishes</u>				
	Cement and sand (1:3) screeds, backings, beds etc				
А	32mm bed finished to receive Floor Tiles (m.s)	SM	244		
в	32mm Thick coloured cement sand screed mix 1:3 finished with red oxide to approval	SM	1		
	Staircase floor finishes				
	<u>Cement and sand (1:4) backings etc</u>				
С	32mm bed finished to receive ceramic tiles to surfaces of Landings (m.s)	SM	4		
D	25 x 300 mm wide treads to receive ceramic tiles (m.s)	LM	48		
Е	20 x 150mm risers to receive ceramic tiles (m.s)	LM	48		
	<u>Ceramic Floor tiles</u>				
F	Supply and Fix 300 x 300 thick Ceramic tiles or equal and approved; Bidder to include all materials needed for fixing to completion as selected by the Architect: on prepared bed(m.s) with proprietary adhesive; jointed and pointed in matching coloured proprietary grouting: including pvc spacers and expansion joint as necessary: all to Architect's approval Floor Surfaces	SM	226		
G	Ditto Non Slip Ceramic Tiles	SM	18		
Н	Ditto 100mm wide Wall Skirtings	LM	125		
	Staircase floor finishes				
Ι	Non Slip Ceramic Tiles to surfaces of Landings)	SM	4		
J	Non Slip Ceramic Tiles to 300 mm wide treads	LM	48		
К	Non Slip Ceramic Tiles to 150mm risers	LM	48		
	Carried to Collection				

ITEM	DESCRIPTION	UNIT	QTY	RATE	AMOUNT
	Ceiling finishes				
	12mm (minimum) two coat lime plaster complete with wire gauze anti- crack mechanism at the intersection of masonry walling and concrete beams as described to:-				
А	Soffites of Concrete surfaces Externally	SM	122		
	Painting and Decoration				
	Prepare and apply one undercoat and one finishing coat first quality permaplast emulsion paint on:-				
В	Plastered ceilings	SM	122		
	Staircase soffit finishes				
	12mm (minimum) two coat lime plaster complete with wire gauze anti- crack mechanism at the intersection of masonry walling and concrete beams as described to:-				
С	Soffits of staircase landing	SM	4		
D	Ditto to sloping soffites exceeding 15° from horizontal	SM	22		
Е	Staircase string 300mm extreme girth and cut to profile of steps	LM	29		
	Paint works				
F	Soffits of staircase landing	SM	4		
G	Ditto to sloping soffites exceeding 15° from horizontal	SM	22		
Н	Staircase string 300mm extreme girth and cut to profile of steps	LM	29		
	Carried to Collection				

ITEM	DESCRIPTION	UNIT	QTY	RATE	AMOUNT
	COLLECTION				
	Total brought forward from page no:		CG/13		
	Total brought forward from page no:		CG/14		
	Total brought forward from page no:		CG/15		
	ELEMENT NO. 8 Carried to				
	INTERNAL FINISHES				

ITEM	DESCRIPTION	UNIT	QTY	RATE	AMOUNT
	PROPOSED APARTMENTS FOR AFFORDABLE HOUSING PROGRAM (8 Unit-SHOPS)				
	BILL NO.1-BUILDERS WORKS				
	ELEMENT NO 9- BALUSTRADING AND RAILING				
	Balustrades and staircase railings				
A	900mm high mild Steel balustrade; comprising 60 x 10mm mild Steel balusters at 900mm centres; bolted to base plate and tread (m.s), 75mm diameter mild Steel handrail part welded onto 60 x 10mm balusters; with 7No. 25mm diameter horinzontal bars, and 75x4mm diameter CHS mild Steel handrail part welded into 60x10mm balustrades; to Architects drawings	LM	23		
	<u>Prepare and apply two coats eggshell paint on metalwork</u>				
В	General metal surfaces of ballustrading (both sides measured overall)	SM	41		
	ELEMENT NO. 9 Carried to the				
	BALUSTRADE AND RAILING Main summary				

ITEM	DESCRIPTION	UNIT	QTY	RATE	AMOUN
	PROPOSED APARTMENTS FOR AFFORDABLE HOUSING PROGRAM (8 Unit-SHOPS)				
	ELEMENT NO 10; SHOPS ELECTRICAL INSTALLATION WORKS				
	Supply, install, test, commission, and handover the following:				
	LIGHTING POINTS AND SWITCHES				
	Lighting points wired in 3 x 1.5mm ² PVC/SC CU cables drawn in 20mmØ concealed HG PVC conduits complete with all necessary accessories but excluding the switch for:-				
1.01	i) One way / Photocell / timer switching	No.	10		
	ii) Two way switching	No.	4		
	10A white moulded switch plate as Crabtree, MK Logic, Clipsal E-Series or approved equivalent as follows:- i) One gang two way				
1.02	ii) Intermediate switch	No.	10		
	iii) Photocell Switch as Zodion	No.	0		
	iv) Timer digital switch as Tronic	No.	1 0		
1.03	LIGHT FITTINGS Light fittings complete with lamps of appropriate wattage and colour rendering and fixing materials as follows:-				
	v) Type E	No.	4		
	vi) Type F	No.	8		
1.04	POWER POINTS Raw Power 13A socket outlet power points comprising ring main wiring in 3 x 2.5mm ² PVC/SC CU cables drawn in 25mmØ Concealed Heavy gauge PVC conduits complete with all necessary accessories but excluding the socket outlet plate	No.	8		
1.05	13A, Ivory white switched socket outlet plate as Tronic or approved equivalent as follows:i) Twin switched	No.	8		
	SECTION 1 / PG2 CARRIED FORWARD TO NEXT PAGE				

ITEM	DESCRIPTION	UNIT	QTY	RATE	AMOUNT
Item	SECTION 1 / PG 3				
	SUB-TOTAL BROUGHT FORWARD				
1.06 1.07	SUB-TOTAL BROUGHT FORWARD Miniature circuit breakers for the distribution Board above i) 10A SP ii) 16A TP iii) 32A SP iv) blanking plates 4-Way, TPN Distribution Board c/w integral 100A TPN Integral isolator as Merlin Gerlin or approved equivalent	No. No. No. No.	1 3 2 2		
	TOTAL FOR ELECTRICAL WORKS C/F TO SUMMARY PAG	E			

ITEM	DESCRIPTION	UNIT	QTY	RATE	AMOUNT
	ELEMENT NO 11; MECHANICAL INSTALLATION WORKS 8 SHOPS MECHANICAL INSTALLATIONS				
	SANITARY FITTINGS				
	Supply,deliver, install, test and commission the following sanitary appliances complete with all the connections to services, waste, jointing to supply overflows and plugging and scewing to the floors.				
	Water Closet (WC) Pan				
А	Squatting WC Pan size 740x740mm manufactured from Grade 304 (18/10) Stainless Steel of 1.2 mm gauge complete with 20 mm turn up and flange all round, a flush bowl pressed into one piece with the raised treaded pattern foot plates on both sides and in front of the flush bowl, a rear entry 32mm spreader pipe, 100mm Waste outlet for fitting to a standard 100mm PVC Waste Connector. To be as Franke or Approved Equivalent.	4	No		
	WC Flush Valves		110		
В	40mm diameter quiet exposed water closet dual flush valve, chrome plated, back entry, with integral vacuum breaker, non-hold-open features and non-return valve, inlet control stop, transition fittings and wall plate comprising flush valve, bent flush pipe and rubber pipe connector. The flush valve to be handle type. To be as Flush Master' or equal and approved.	4	No		
С	Wash Hand Basin (Semi-pedestal) White vitreous China Semi-Pedestal wash hand basin with one tap hole, chrome plated chain waste, chain stay hole, chrome plated mixer tap and heavy duty plastic bottle trap with seal and flange and ceramic semi pedestal. All to be as "COBRA" or equal and approved.	4	No		
	Soap Dispenser		110		
D	Wall mounted liquid soap dispenser of 1.1 L capacity, in white finish to be installed directly on the wall complete with plastic rawl plugs, fixing screws, lock and key complete with initial fill of soap gel. The soap dispenser to be as MEDICLINIC'S DJ0010F model, or approved equivalent.	4	No.		
	Paper towel dispenser				
Е	Paper dispenser for dispensing interfolded paper tissue. The dispenser shall include a casing having a narrow dispensing slot in the bottom surface. The dispenser should have a proper mechanism to prevent excessive quantities of tissue. The paper dispenser shall be in approved colour as VELVEX or equal and approved.	4	No.		
	Hand dryer				
F	Automatic hand drier in white colour, with low consumption and optimum hand drying.operating on an infra-red automatic sensing system with heating element safety cut out complete with plastic rawl plugs and fixing screws. The hand drier to have a heating capacity of at least 1.1kw and performance flow rate of at least 102m3/h. It shall have a noise level below 72.5 dBA at 2m 1.5m. It shall be as Mediclinic Smartflow M04A or approved equivalent.	4	No.		
	Total Carried Forward Next Page		<u> </u>	+	

ITEM	DESCRIPTION	UNIT	QTY	RATE	AMOUNT
	Brought Forward from Previous page				
A	Mirrors 6mm thick polished plate glass, silver backed mirror with beveled edges, size 610x497mm plugged and screwed to wall with 4No. Chrome plated chrome capped screws and 5mm thick foam back rest.	4	No		
В	<u>Toilet Roll holder.</u> Chrome Plated wall mounted toilet roll holder as " BRABANTIA " or equal and approved.	4	No		
С	Robe Hook Chrome plated robe hook mounted onto cocealed screw to wall edges. As " DALI " EROBHK1066 or approved equivalent.	4	No		
D	Flexible tubing 12mm diameter 300mm long flexible tubing each complete with 15mm diameter angle valve.	8	No		
	TOTAL SANITARY FITTING CARRIED TO SUMMARY				

ITEM	DESCRIPTION	UNIT	QTY	RATE	AMOUNT
11.1	INTERNAL PLUMBING				
	Supply, deliver and install for fixing of the following PPR pipework and fittings as described and shown on the drawings including jointings, couplings etc necessary for the proper and satisfactory functioning of the system to the Engineer's approval, pipe jointing shall be by polyfusion or use of electric coupling.				
11.2	Tenderer must allow in their prices for all the couplings, connectors, unions joints, all the Metal/plastic threaded adaptors where required for the connection of sanitary fixtures, valves, sockets, sliding and fixed joints, support raceways, isolating sheaths, elastic materials, expansion arms and bends, crossovers etc. as required in the running lengths of pipework and also where necessary, for pipe fixing clips, holder bats plugged and screwed, and pipe sleeves through structural members.				
	PPR-C pipework				
А	32mm ditto	10	LM		
В	25 mm ditto	15	LM		
	Extra over PPR-C pipework for the following Bend/elbow				
С	32 mm elbow	8	No.		
D	25 mm elbow	8	No.		
	Tees				
Е	25mm ditto	5	No.		
F	32X25 unequal tee	10	No.		
	Reducers				
G	32 x 25mm ditto	5	No.		
	Sockets				
Н	25mm diameter ditto	8	No.		
	Transition fittings				
J	32mm x 1" ditto	1	No.		
К	25mm x 3/4" ditto	1	No.		
L	25mm x 1/2" ditto	10	No.		
	The large				
М	<u>Unions</u> 32mm -diameter union	_			
111		5	No.		
	Sockets (GI)				
Ν	20mm diameter socket	2	No.		
	Nipple (GI)				
Ο	20mm diameter HEX nipple	2	No.		
	Carried Forward to Next Page				

ITEM	DESCRIPTION	UNIT	QTY	RATE	AMOUNT
	Brought Forward from Previous Page				
В	TESTING AND STERILISATION Allow for flow and pressure testing the whole of the water reticulation system during the works process and on completion to the satisfaction of the Engineer. (Pressure test records to be kept on site with a copy given to the Engineer for approval and record.) Allow for flushing out and sterilization of the water storage tanks and pipe work system. (Sterilization and testing to be carried out to approval and water chemical test/analysis certificates from an approved laboratory given to the Engineer upon completion).	1	Item		
	TOTAL INTERNAL PLUMBING CARRIED TO SUMMARY				

ITEM	DESCRIPTION	UNIT	QTY	RATE	AMOUNT
11.2	INTERNAL DRAINAGE.				
	Supply and fix uPVC soil system to BS 4660 and BS 4515 and mU PVC waste systems to BS 5255 with screwed and socketed joints to BS 21. solvent welded joints shall be as per the system's manufacturer's written instruction. Tenderer must allow in their pipework prices for all the couplings, connectors, joints etc as required in the running lengths of the pipework and also where necessary for fixing clips, holder bats plugged and screwed.				
11.3	UPVC and Mupvc pipework				
А	100mm diameter golden brown UPVC class 'D' pipes	15	Lm		
В	100mm diameter heavy gauge grey mUPVC pipes	-	LIII		
		15	Lm		
С	50mm diameter waste pipes	8	Lm		
D	40mm diameter waste pipes	8	Lm		
	Extra over UPVC pipework for the following:-				
	100mm diameter sweep bend	5	No.		
	100mm diameter single branches	5	No.		
Е	100mm diameter long radius bend	3	No.		
F	100mm diameter WC connector	5	No.		
G	100mm diameter weathering slate and vent cowl	3	No.		
Н	100mm diameter access bend	3	No.		
Ι	100x50mm diameter trapped floor gulley c/w grating and cover	5	No.		
J	100x50mm diameter boss connector	5	No.		
К	100x40mm dia ditto	5	No.		
L	40mm diameter sweep tee	5	No.		
М	40mm diameter sweep bend	5	No.		
Ν	40mm diameter access plug	10	No.		
Р	40x32mm dia diameter socket reducer	5	No.		
	TOTAL INTERNAL DRAINAGE CARRIED TO SUMMARY				

ITEM	DESCRIPTION	UNIT	QTY	RATE	AMOUNT
11.3					
	EXTERNAL DRAINAGE WORKS				
	Supply and fix uPVC soil system to BS 4660 and BS 4515 and mU PVC waste systems to BS 5255 with screwed and socketed joints to BS 21. solvent welded joints shall be as per the system's manufacturer's written instruction. Tenderer must allow in their pipework prices for all the couplings, connectors, joints etc as required in the running lengths of the pipework and also where necessary for fixing clips, holder bats plugged and screwed:				
11.4	UPVC and Mupvc pipework				
А	150mm diameter golden brown UPVC class 'D' pipes	10	Lm		
	Extra over UPVC pipework for the following:-				
В	300x300x200mm deep concrete gulley trap complete with 100mm diameter UPVC 'P' Trap gulley and 14 SWG cover with handle.	4	No.		
	TOTAL EXTERNAL DRAINAGE CARRIED TO SUMMARY				

Ъ	DESCRIPTION	UNIT	QTY	RATE	AMOUN
1.4	FIRE FIGHTING EQUIPMENT			-	
1.5	PORTABLE FIRE FIGHTING EQUIPMENT (Provisional) Supply, Deliver and install the following portable fire fighting equipment complete with initial charge and Pressure gauge including fixing wall brackets:				
	Dry Chemical Powder Extinguisher				
A	9kg dry Chemical powder fire portable extinguisher complete, with squeeze grip operating head, and discharge nozzle, fully charged.	2	No.		
в	Water/ CO2Extinguisher 9 litres water/ CO2 gas portable fire extinguishers complete with cap, washer, and siphon-tube CO2 cartridge and flexible rubber		DT -		
	hose nozzle fully charged. CO ₂ Gas Fire Extinguisher	2	No.		
С	5kg dry CO_2 gas portable fire extinguisher complete, with squeeze grip operating head, and discharge nozzle, fully charged.	2	No.		
	<u>Manual Alarm bell</u>				
D	22cm (9") wall mounted manual rotary alarm bell	2	No.		
E	Fire exit signs	4	No.		
F	Fire instruction notices	4	No.		
G	Builder's works Allow for all builders' works in connection with portable fire fighting equipment and installation	1	Item		
	TOTAL PORTABLE FIRE FIGHTING EQUIPMENT CARRIED TO				

ITEM	DESCRIPTION	UNIT	QTY	RATE	AMOUNT
11.5	ROOF DRAINAGE				
11.6	INTERNAL FLAT ROOF AND TERRACE DRAINAGE Supply, deliver and install die following UPVC, MUPVC, soil and waste systems respectively to B.S 5255 with fittings fixed to Manufactures Printed instructions and manufactured by reputable manufacturers. Tenderers must allow in their pipework prices for all the couplings, clippings, connectors, joints etc. as required in the running lengths of pipework and also where necessary, for pipe fixing clips, holder bats plugged and screwed for the proper and satisfactory functioning of the system.				
А	Pipework 100mm diameter heavy gauge grey mUPVC down pipes	20	Lm		
В	Bends 45 Degree mm diameter sweep bend	5	No.		
С	100mm diameter single branches	2	No.		
D	Others 100 x 50mm diameter stainless steel floor drain with grating for passage areas Fulbora 100mm diameter PVC fulbora	5	No.		
Ľ		5	No.		
	TOTAL ROOF DRAINAGE CARRIED TO				
	SUMMARY				

ITEM	DESCRIPTION	UNIT	QTY	RATE	AMOUNT
11.6	ROOF PLUMBING				
11.7	Supply, deliver and install for fixing of the following PPR pipework and fittings as described and shown on the drawings including jointings, couplings etc necessary for the proper and satisfactory functioning of the system to the Engineer's approval, pipe jointing shall be by polyfusion or use of electric coupling.				
	Tenderer must allow in their prices for all the couplings, connectors, unions joints, all the Metal/plastic threaded adaptors where required for the connection of sanitary fixtures, valves, sockets, sliding and fixed joints, support raceways, isolating sheaths, elastic materials, expansion arms and bends, crossovers etc. as required in the running lengths of pipework and also where necessary, for pipe fixing clips, holder bats plugged and screwed, and pipe sleeves through structural members.				
	PPR-C pipework				
С	50 mm ditto	8	LM		
D	40 mm ditto	3	LM		
Е	32 mm ditto	8	LM		
F	25 mm ditto	3	LM		
	Extra over PPR-C pipework for the following Bend/elbow				
Ι	50 mm ditto	5	No.		
J	40 mm ditto	5	No.		
К	32 mm ditto	5	No.		
L	25 mm ditto	5	No.		
В	Tees 50mm ditto	F	Ne		
C	32mm ditto	5 5	No. No.		
D	25mm ditto	5	No.		
_		Ũ	110.		
G	50 x 40mm ditto	2	No.		
Н	50 x 32mm ditto	5	No.		
Ι	32 x 25mm ditto	5	No.		
	Reducers				
L	50 x 40mm ditto	5	No.		
M	50 x 32mm ditto	5	No.		
Ν	32 x 25mm ditto	5	No.		
Р	Peglar Gate Valves 40mm diameter full way gate valve with wheel head and jointing to				
	tubing as 'PEGLAR' or approved equivalent.	1	No.		
R	32mm ditto	2	No.		
S	25mm ditto	2	No.		
Т	40mm dia Non-Return Valve	1	No.		
	Carried Forward to Next Page				

ITEM	DESCRIPTION	UNIT	QTY	RATE	AMOUNT
	Brought Forward from Previous Page				
	Unions				
А	50mm -diameter union	5	No		
в	32mm -ditto-	5	No		
	Sockets	5	110		
С	50mm diameter ditto	3	No.		
D	40mm diameter ditto	3			
Е	32mm diameter ditto	5	No.		
F	25mm diameter ditto	5	No. No.		
0	Transition fittings				
G	50mm x 11/2" transition fittings	3	No.		
Н	40mm x 11/4" ditto	3	No.		
Ι	32mm x 1" ditto	5	No.		
	ROOF TANKS				
J	Vertical close end plastic moulded (SHORT) tank of capacity 3000 litres.The tank to be assembled complete with cover and having screwed connections for inlet, outlet, overflow, 32mm diameter ball valve as PEGLER Model or approved equivalent medium pressure ball valve, drain pipes and any other necessary item for its proper functioning. The tank shall be mounted on a platform and shall be as KENTANK Model or approved equivalent.				
	Water Meters	1	No		
K	25mm water meter as Kent' or equal and approved equivalent				
ĸ	25mm water meter as Kent or equal and approved equivalent	1	No		
	TOTAL ROOF PLUMBING CARRIED TO SUMMARY				

ITEM	DESCRIPTION	UNIT	QTY	RATE	AMOUNT
11.7	COLLECTION				
	MECHANICAL INSTALLATIONS		PAGE		
11.1	SANITARY FITTINGS		CG/21		
11.2	INTERNAL PLUMBING		CG/23		
11.3	INTERNAL DRAINAGE		CG/24		
11.4	EXTERNAL DRAINAGE WORKS		CG/25		
11.5	FIRE FIGHTING		CG/26		
11.6	ROOF DRAINAGE		CG/27		
11.7	ROOF PLUMBING		CG/29		
I	TOTAL FOR MECHANICAL WORKS CARRIED TO SUMMARY	-			

ITEM	DESCRIPTION	UNIT	QTY	RATE	AMOUNT
	PROPOSED APARTMENTS FOR AFFORDABLE HOUSING PROGRAM (8 Unit-SHOPS) BILL NO.1-BUILDERS WORKS				
	MAIN SUMMARY		PAGE		
1	Substructures		CG/4		
2	Reinforced Concrete Frame		CG/5		
3	Walling		CG/6		
4	Windows		CG/7		
5	Doors		CG/9		
6	Roofing		CG/11		
7	External Finishes		CG/12		
8	Internal Finishes		CG/16		
9	Balustrade and Railing		CG/17		
10	Electrical		CG/19		
11	Mechanical		CG/30		
	TOTAL FOR 1 NO. BLOCK				
	MULTIPLY BY 1 NO OF BLOCKS	x 1			
	TOTAL FOR SHOPS CARRIED TO GRAND SUMMARY				



ITEM	DESCRIPTION	UNIT	QTY	RATE	AMOUNT
	PROPOSED KINDERGARTEN				
	BILL NO.1-BUILDERS WORKS				
	ELEMENT NO 1 - SUBSTRUCTURES (ALL PROVISIONAL)				
	Notes. This element includes all structural works up to and including ground floor slab				
	Tenderer to allow for working space in his rates. Reinforcement to BS 4449:1997 , Grade 460B high strength type 2 ribbed bars with proof stress of 460 N/mm2				
	Excavations including trimming sides and bottoms of excavations; maintaining and supporting sides; and keeping free from water, mud and fallen material; with and including destruction of termites nests within site of works,take out and destroy queens, imp				
	<u>Site Clearance</u>				
А	Clear site of all grass, hedges, shrubs, bushes grub up roots, load and remove from site and dispose at designated local authority areas.	SM	452		
В	Excavate average 300mm deep to remove top vegetable soil, load, remove from site and dump in designated local authority dump site.	Cm	136		
D	Excavate for Strip foundations depth not exceeding 1.50 metres starting from Reduced ground levels.	Cm	308		
Е	Excavate for column bases depth not exceeding 1.5m starting from reduced Levels	Cm	288		
F	Extra over excavation for excavating in all classes of rock	Cm	60		
G	Allow for keeping the whole of the excavation free from all spring and running water by pumping or any other such means as may be necessary	Item	1		
Н	Allow for maintaining and upholding the sides of excavations and keeping excavations clear of all fallen materials, rubbish etc	Item	1		
	Carried to collection				

ITEM	DESCRIPTION	UNIT	QTY	RATE	AMOUNT
	<u>Disposal</u>				
A	Return, fill and ram selected excavated material around foundations.	СМ	320		
В	Load, wheel and cart away surplus excavated material away from site	СМ	336		
	Backfill				
С	Make up levels using approved imported materials: compacted in layers not exceeding 300mm thick with a 15ton roller: to the satisfaction of the Structural Engineer.	СМ	316		
	Hardcore as described				
D	300mm thick hardcore bed: hand packed : compacted in layers not exceeding 150mm thick: to the satisfaction of the Structural Engineer: including 50mm Thick murram or "equal and approved" blinding to surfaces of hardcore				
		SM	452		
	Anti - termite to treatment				
Е	Chemical anti-termite treatment, executed complete by an approved specialist under a ten-year guarantee, to surfaces of hardcore and below raft foundations	SM	452		
	Damp-proof membrane				
F	1000 gauge polythene or other equal and approved damp-proof membrane, laid over blinded hardcore (measured separately) with 300mm side and end laps (measured nett-allow for laps)				
		SM	452		
	Blinding as described in:				
G	Plain concrete class 15 in 50 mm Thick under column bases	SM	115		
	Plain concrete class 15 in 50 mm Thick under strip foundation				
Н		SM	123		
Ι	50 mm Thick Murram Blinding to surfaces of hadcore				
1		SM	452		
	Reinforced concrete : class 25 : vibrated : reinforced				
J	Column bases	СМ	23		
К	Columns	СМ	16		
L	Strip foundation	СМ	25		
М	100mm thick surface bed	SM	452		
	Carried to collection				

ITEM	DESCRIPTION	UNIT	QTY	RATE	AMOUNT
	Reinforcement to BS 4449:1997, Grade 460B high strength type 2 Ribbed bars with proof stress of 460 N/mm2; Including all necessary cutting, bending fixing and provision of spacer blocks and stools to S.E's detail				
А	Assorted reinforcement	Kg	9,284		
	Steel mesh fabric reinforcement to BS 4483 : including setting in concrete with 300mm laps(measured nett : no allowance for laps)				
В	Mesh reference A142 weighing 2.22 kilogrammes per square metre in floor beds.	SM	452		
	Sawn formwork as described to:-				
С	Vertical sides to columns	SM	184		
D	Edge of slab, over 150mm but not exceeding 225mm girth	LM	149		
	SUBWALL				
	Load bearing natural stone walling, rough chisel dressed on both sides and jointed in cement and sand (1:3) mortar				
Е	200mm thick walls in foundations	SM	472		
	Pavings				
F	Supply and lay 600 x 600mm medium duty paving blocks round the Building including laying, spreading and compacting 100mm thick approved sand bed blinding to approval.	SM	89		
	<u>Plinth</u>				
G	1:4 cement/sand render to plinth	SM	89		
Η	Black bituminous paint to rendered plinth	SM	89		
	Carried to collection				

ITEM	DESCRIPTION	UNIT	QTY	RATE	AMOUNT
	COLLECTION				
	Total brought forward from page no:		K/1		
	Total brought forward from page no:		К/2		
	Total brought forward from page no:		К/З		
	ELEMENT NO. 1 Carried to SUBSTRUCTURES Main summary				

ITEM	DESCRIPTION	UNIT	QTY	RATE	AMOUNT
	PROPOSED KINDERGARTEN				
	BILL NO.1-BUILDERS WORKS				
	ELEMENT No 2 - R.C FRAME				
	Reinforcement to BS 4449:1997 , Grade 460B high strength type 2 ribbed bars with proof stress of 460 N/mm2 $$				
	Insitu concrete : class 25 : vibrated : reinforced				
А	Columns	СМ	13		
в	Ring beam	СМ	11		
С	Ramp	SM	4		
D	Steps	СМ	2		
	Reinforcement to BS 4449:1997, Grade 460B high strength type 2 Ribbed bars with proof stress of 460 N/mm2; Including all necessary cutting, bending fixing and provision of spacer blocks and stools to S.E's detail				
Е	Assorted reinforcement to Structural Engineer's specifications	Kg	6,290		
	Sawn formwork, as described, to:-				
F	Sides and soffites of beams	Sm	164		
F	Sides of columns	Sm	224		
G	Edges of steps not exceeding 150mm girth	Lm	20		
	ELEMENT NO. 2 Carried to				
	R.C FRAME Main summary				

ITEM	DESCRIPTION	UNIT	QTY	RATE	AMOUNT
	PROPOSED KINDERGARTEN				
	BILL NO.1-BUILDERS WORKS				
	ELEMENT No 3-WALLING				
	WALLING				
	Natural hard machine cut "Thika" stone or equal from approved quarry in walling bedded and jointed in cement and sand (1:4) mortar, reinforcement with and including 25mm wide X 20 gauge hoop iron at every alternate course as described in;				
А	200mm thick walling Externally	Sm	380		
В	200mm thick Gable walling	Sm	42		
С	200mm thick walling Internally	Sm	54		
D	150mm thick walling Internally	Sm	89		
Е	Approved hessian based damp proof course to 200mm thick walling in cement/sand mortar	Lm	205		
	ELEMENT NO. 3 Carried to				
	WALLING Main summary				

ITEM	DESCRIPTION	UNIT	QTY	RATE	AMOUNT
	PROPOSED KINDERGARTEN				
	BILL NO.1-BUILDERS WORKS				
	ELEMENT NO 4-WINDOWS				
	METAL WORK				
	PURPOSE - MADE UNITS				
	Supply, assemble and fix the following purpose-made mild steel casement windows; standard metal section from approved manufacturer complete with frames, transomes, mullions and with and including permanent ventilators comprising "T" bar, gauze and 16 gauge sheet metal hood 50mm high x 50mm projection to full width of window, coupling mullions, approved ironmongery and one coat manufacturer's primer; all welding				
	ground to smooth finish.				
	Steel; for glazing with putty, lugs to two jambs, cutting and pinning to concrete or blockwork, fixing to head and sill with screws; plugging				
А	Window, overall size 2400 X 1500mm high to Architects Details	NO	28		
в	Ditto Size 600 x 900mm high (WC/SH)	NO	10		
	Glazing				
С	4mm Thick clear sheet glass panes over 0.1 but not exceeding 0.5 square meters; fixing with putty				
		SM	101		
D	Ditto; obscure	SM	5		
	Painting and Decorations				
	<u>On Metal work</u>				
	Prepare and apply two coats oil paint full gloss to Crown Solo or other equal and approved to: -				
Е	General window and grille surfaces; over 300mm girth internal	SM	106		
	Carried to Collection				

ITEM	DESCRIPTION	UNIT	QTY	RATE	AMOUNT
А	Bull-nosed burnt clay, finishing fair on all exposed surfaces and hoisting and placing in position, bedding, jointing and pointing in pigmented cement and sand (1:3) mortar 150 x 25mm thick clay window sill	LM	88		
	Carried to collection				
	COLLECTION				
	Total brought forward from page no:		К/7		
	Total brought forward from page no:		K/8		
	ELEMENT NO. 4 Carried to the WINDOWS Main summary				

ITEM	DESCRIPTION	UNIT	QTY	RATE	AMOUNT
	PROPOSED KINDERGARTEN				
	BILL NO.1-BUILDERS WORKS				
	ELEMENT NO 5-DOORS				
	Steel Casement Doors				
А	Heavy gauge steel casement doors size 900 x 2400mm high comprising 40 x 25 x3mm stiles, top and bottom stiles, 4 No Intermediate rails, 1.5mm steel sheet both sideswelded in place and 5mm thick clear glazing, all primed with red oxide and spray painted 2 coats eggshell gloss paint; complete with hinges, stays, fasteners and necessary seremetals assembled and fixed to opening including cutting and pinning lugs to concrete or block work surround and bedding frame in cement and sand mortar (1:3). (D.01)				
		NO	9		
в	Ditto Size 1500 x 2400mm high Doubleleaf door	NO	3		
	In Soft Wood Timber				
С	25 x 25mm quadrant	LM	17		
D	25 x 50mm architrave with two labours, plugged	LM	17		
Е	50 x 150mm frame with three labours; chamfered edges; plugged	LM	17		
	Flush timber doors				
F	Supply and fix 900mm x 2060mm x 50mm thick semi solid cored flush door Ply wood finished for painting (m/s) both sides; all to Architects Details, specifications and approval (D.03)	NO	3		
G	Ditto Size 800 x 2060mm high (D.04)	NO	7		
	Carried to collection				

ITEM	DESCRIPTION	UNIT	QTY	RATE	AMOUNT
	Painting and decorating				
	Prepare and apply one coat aluminium wood primer to:-				
А	Surfaces not exceeding 100mm girth	LM	17		
В	Surfaces over 100mm but not exceeding 200mm girth	LM	17		
	<u>Prepare and apply undercoat and one coats first grade polyurethane</u> <u>clear gloss varnish to wood surfaces</u>				
С	General timber surfaces	SM	35		
D	Surfaces not exceeding 200mm girth	LM	51		
	Ironmongery				
	<u>Supply and Fix the following ironmongery to the approval of the</u> <u>Architect</u>				
Е	100mm pressed steel Butt Hinges	Pairs	15		
F	2 Lever Door Lock with handles as per Union	NO	3		
G	Door fixing cramps	NO	60		
	Carried to Collection				
	COLLECTION				
	Total brought forward from page no:		К/9		
	Total brought forward from page no:		К/10		
	ELEMENT NO. 5 Carried to				
	DOORS Main summary				

ITEM	DESCRIPTION	UNIT	QTY	RATE	AMOUNT
	PROPOSED KINDERGARTEN				
	BILL NO.1-BUILDERS WORKS				
	ELEMENT NO 6 - EXTERNAL FINISHES				
	EXTERNAL WALL FINISHES				
	External Finish Cement and sand (1:4) backings etc				
А	12mm thick to plaster to columns surfaces externally	SM	27		
	Keying				
В	Vertical key pointing to external walls with Black Bituminous paint	SM	395		
	External Painting				
	Prepare and apply one coat undercoat and one finishing coats permaplast long lasting exterior/ weatherguard paint to surfaces as described in:-				
С	Columns surfaces externally	SM	27		
	ELEMENT NO. 6 Carried to				
	EXTERNAL FINISHES Main summary				

ITEM	DESCRIPTION	UNIT	QTY	RATE	AMOUNT
	PROPOSED KINDERGARTEN				
	BILL NO.1-BUILDERS WORKS				
	ELEMENT NO 7 - INTERNAL FINISHES				
	Internal Wall Finishes				
	<u>Cement and sand (1:4) backings etc</u>				
А	12mm thick to receive Wall tiles tiles - Wet areas	SM	81		
	12mm (minimum) two coat lime plaster complete with wire gauze anti- crack mechanism at the intersection of masonry walling and concrete beams as described to:-				
в	Concrete/masonry surfaces Internally	SM	407		
С	Ditto to window cills, door Jambs Externally and Surfaces not exceeding 200mm girth	LM	248		
	Ceramic wall tiles				
D	Supply and Fix 200x200x6mm thick Saj ceramic wall tiles or equal and approved; Bidder to include all materials needed for fixing to completion as selected by the Architect: on prepared backings(m.s) with proprietary adhesive; jointed and pointed in matching coloured proprietary grouting: including pvc spacers and expansion joint as necessary: all to Architect's approval Wall Surfaces				
		SM	81		
	Painting and Decoration				
	<u>Prepare and apply one undercoat and one finishing coat first quality</u> <u>permaplast emulsion paint on:-</u>				
Е	Plastered concrete/masonry surfaces internally	SM	407		
F	Ditto to window cills, door Jambs Externally and Surfaces not exceeding 200mm girth	LM	248		
	Carried to Collection				

ITEM	DESCRIPTION	UNIT	QTY	RATE	AMOUNT
	<u>Floor Finishes</u>				
	Cement and sand (1:3) screeds, backings, beds etc				
А	32mm bed finished to receive Floor Tiles (m.s)	SM	456		
в	32mm Thick coloured cement sand screed mix 1:3 finished with red oxide to approval	SM	1		
	Steps finishes				
	<u>Cement and sand (1:4) backings etc</u>				
С	25 x 300 mm wide treads to receive ceramic tiles (m.s)	LM	20		
D	20 x 150mm risers to receive ceramic tiles (m.s)	LM	20		
	<u>Ceramic Floor tiles</u>				
E	Supply and Fix 300 x 300 thick Ceramic tiles or equal and approved; Bidder to include all materials needed for fixing to completion as selected by the Architect: on prepared bed(m.s) with proprietary adhesive; jointed and pointed in matching coloured proprietary grouting: including pvc spacers and expansion joint as necessary: all to Architect's approval Floor Surfaces	SM	398		
F	Ditto Non Slip Ceramic Tiles	SM	58		
G	Ditto 100mm wide Wall Skirtings	LM	261		
	Steps finishes				
н	Non Slip Ceramic Tiles to 300 mm wide treads	LM	20		
J	Non Slip Ceramic Tiles to 150mm risers	LM	20		
		17181	20		
	Carried to Collection				

ITEM	DESCRIPTION	UNIT	QTY	RATE	AMOUNT
	Ceiling finishes				
	Chipboard ceiling				
А	Supply and fix 6mm thick chipboard ceiling on timber brandering (m.s)	SM	456		
	Painting and Decoration				
	Prepare and apply one undercoat and one finishing coat first quality permaplast emulsion paint on:-				
В	Plastered ceilings	SM	456		
	Timber brandering				
	Sawn cypress timber				
С	50x50mm brandering at 600mm c/c	SM	456		
	Carried to Collection				

ITEM	DESCRIPTION	UNIT	QTY	RATE	AMOUNT
	COLLECTION				
	Total brought forward from page no:		K/10		
			K/12		
	Total brought forward from page no:		K/13		
	F		,		
	Total brought forward from page no:		K/14		
	ELEMENT NO. 7 Carried to				
	INTERNAL FINISHES				

BILL NO. 1-BU ELEMENT NO ROOF STRUC Note: All stru Sawn cypress: jointing and co Sawn cypress: So x 150 mm C 50 x 100 rafte D 50 x 100 mm E 25 x 200 mm ROOF COVER MRM or other side laps naile rubber washe: G Ditto: ridge ca RAIN WATER PVC Gutters s including app:	Approved structural grade: with and including all onnections as necessary: in roof trusses wall plate: fixed to masonry blocks: including hoop iron atres ridge board	160 80 162	LM		
ELEMENT NOROOF STRUCNote: All structionNote: All structionNote: All structionNote: All structionNote: All structionSawn cypress:jointing and colorSawn cypress:jointing and colorSawn cypress:jointing and colorSawn cypress:jointing and colorA50 x 150 mmB50 x 150 mmC50 x 100 rafteD50 x 100 rafteD50 x 100 mmE25 x 200 mmROOF COVERMRM or otherside laps nailerubber washesGDitto: ridge calRAIN WATERPVC Gutters sHincluding app	D 8 - ROOFING CTURE (GABLE ROOF) Actural timber to be celcured [factory impragnated] Approved structural grade: with and including all connections as necessary: in roof trusses wall plate: fixed to masonry blocks: including hoop iron attres ridge board rrs	80			
ROOF STRUC Note: All struct Sawn cypress: jointing and component So x 150 mm at 900mm cert B 50 x 150 mm C 50 x 100 rafte D 50 x 100 mm E 25 x 200 mm ROOF COVER Gauge 30 prep MRM or other side laps naile rubber washes Ditto: ridge camp H PVC Gutters s	CTURE (GABLE ROOF) Actural timber to be celcured [factory impragnated] Are members are jointed using galvanised nails and Are members are jointed using galvanised nails are members are jointed using galvanised nails are members are possible using are members are members are jointed using galvanised nails are members are possible using are possible using are members are possible using	80			
ROOF STRUC Note: All struct Sawn cypress: jointing and component So x 150 mm at 900mm cerr B 50 x 150 mm C 50 x 100 rafte D 50 x 100 mm E 25 x 200 mm ROOF COVER Gauge 30 prep MRM or other side laps naile rubber washes Ditto: ridge camp H PVC Gutters s	CTURE (GABLE ROOF) Actural timber to be celcured [factory impragnated] Are members are jointed using galvanised nails and Are members are jointed using galvanised nails are members are jointed using galvanised nails are members are possible using are members are members are jointed using galvanised nails are members are possible using are possible using are members are possible using	80			
Note: All stru Note: All timb imber plates Sawn cypress: jointing and complete jointing and complete A 50 x 150 mm at 900mm cerr B 50 x 150 mm C 50 x 100 rafte D 50 x 100 mm E 25 x 200 mm ROOF COVER MRM or other side laps naile rubber washer G Ditto: ridge ca RAIN WATER PVC Gutters s including app	Actural timber to be celcured [factory impragnated] ber members are jointed using galvanised nails and be Approved structural grade: with and including all onnections as necessary: in roof trusses wall plate: fixed to masonry blocks: including hoop iron atres ridge board rrs	80			
Note:All timb timber platesSawn cypress: jointing and cSawn cypress: jointing and cA50 x 150 mm at 900mm cerB50 x 150 mm CC50 x 100 rafteD50 x 100 rafteD50 x 100 mm EE25 x 200 mmFGauge 30 prep MRM or other side laps naile rubber washesGDitto: ridge ca PVC Gutters s including app:Hincluding app:	er members are jointed using galvanised nails and A set the set of the set o	80			
timber plates Sawn cypress: jointing and c jointing and c at 900mm cer B 50 x 150 mm C 50 x 150 mm C 50 x 100 rafte D 50 x 100 mm E 25 x 200 mm ROOF COVER Gauge 30 prep MRM or other rubber washet G Ditto: ridge ca RAIN WATER PVC Gutters s including app	Approved structural grade: with and including all onnections as necessary: in roof trusses wall plate: fixed to masonry blocks: including hoop iron atres ridge board	80			
jointing and c A 50 x 150 mm B 50 x 150 mm C 50 x 100 rafte D 50 x 100 mm E 25 x 200 mm ROOF COVER Gauge 30 prep MRM or other side laps naile rubber washes G Ditto: ridge ca RAIN WATER PVC Gutters s H including app	onnections as necessary: in roof trusses wall plate: fixed to masonry blocks: including hoop iron ntres ridge board rrs	80			
A at 900mm cerr B 50 x 150 mm C 50 x 100 rafte D 50 x 100 mm E 25 x 200 mm ROOF COVER Gauge 30 prep MRM or other side laps naile rubber washes G Ditto: ridge ca RAIN WATER PVC Gutters s H including app	ntres ridge board rs	80			
C 50 x 100 rafte D 50 x 100 mm E 25 x 200 mm ROOF COVER Gauge 30 prep MRM or other side laps naile rubber washes G Ditto: ridge ca RAIN WATER H including app	rs		Lm		
D 50 x 100 mm E 25 x 200 mm ROOF COVER Gauge 30 prep MRM or other side laps naile rubber washes G Ditto: ridge ca RAIN WATER PVC Gutters s including app		162			
 E 25 x 200 mm ROOF COVER Gauge 30 prep MRM or other side laps naile rubber washer G Ditto: ridge ca RAIN WATER PVC Gutters s including appres 	Purlins		Lm		
ROOF COVERGauge 30 prepMRM or otherside laps nailerubber washerGDitto: ridge caRAIN WATERPVC Gutters sHincluding app		1512	Lm		
 Gauge 30 prep MRM or other side laps naile rubber washer Ditto: ridge ca <u>RAIN WATER</u> PVC Gutters s including appr 	Fascia and verge boards	240	Lm		
 F MRM or other side laps naile rubber washer G Ditto: ridge ca RAIN WATER PVC Gutters sincluding approximation 	RING				
RAIN WATER PVC Gutters s H including app	painted Galvanised Corrugated Iron roofing sheets as equal and approved:200mm head laps:2 corrugations ed to purlins with galvanised naills c/w matching rs	744	Sm		
PVC Gutters s H including app	ps : 200mm overlap	84	Lm		
H including app	GOODS				
J Ditto: 100mm	size 200mm dia fixed to fascia boards (m/s) with and roved steel brackets at 1000mm centres	168	Lm		
	diameter offset	8	No		
K Ditto: 100mm	diameter downpipe fixed to the wall using brackets	8	Lm		
L Ditto: 100mm	diameter shoe	8	No		
ELEMENT NO		1	ļ	1	

ITEM	DESCRIPTION	UNIT	QTY	RATE	AMOUNT
	ELEMENT NO.9 MECHANICAL INSTALLATIONS				
	SANITARY FITTINGS				
	Supply, deliver, install, test and commission the following sanitary appliances complete with all the connections to services, waste, jointing to supply overflows and plugging and scewing to the floors.				
	Water Closet (WC) Suite				
	Close coupled, water efficient, washdown WC unit in vitreous china with dual flush 4/6 litres capacity, bottom supply and overflow with freeflow plastics syphon fittings and microvalve,angle valve,flexible connector, bottom supply ballvalve and close coupling fitment cp lever c/w all fixing, seats and operating accessories as Twyford or approved equivalent	2	No		
	Water Closet (WC) Pan				
	Squatting WC Pan size 740x740mm manufactured from Grade 304 (18/10) Stainless Steel of 1.2 mm gauge complete with 20 mm turn up and flange all round, a flush bowl pressed into one piece with the raised treaded pattern foot plates on both sides and in front of the flush bowl, a rear entry 32mm spreader pipe, 100mm Waste outlet for fitting to a standard 100mm PVC Waste Connector. To be as Franke or Approved Equivalent.				
	WC Flush Valves	5	No		
	40mm diameter quiet exposed water closet dual flush valve, chrome plated, back entry, with integral vacuum breaker, non-hold-open features and non-return valve, inlet control stop, transition fittings and wall plate comprising flush valve, bent flush pipe and rubber pipe connector. The flush valve to be handle type. To be as 'Flush Master' or equal and approved.	5	No		
	Urinal Bowl Urinal Bowl with concealed pipework complete with pair of bowl supports Plastics complete with '1 ½ diameter domed outlet plated urinal grating	2	No		
	Urinal Bowl Accessories				
	Chrome plated, push button $\frac{3}{4}$ " flush master junior exposed urinal flush valve, top entry with intergral ball-o-stop valve and wall plate complete with; exposed chrome plated urinal flush and tall pipe with inlet adaptor and backmount spary rose/spreader.The fittings shall be as 'Docol' or equal and approved. and c/w $1\frac{1}{2}$ ' diameter plastic bottle P-Trap with plastic extension pipe to wall and wall flange	2	No		
	Wash Hand Basin (Semi-pedestal)				
В	White vitreous China Semi-Pedestal wash hand basin with one tap hole, chrome plated chain waste, chain stay hole, chrome plated mixer tap and heavy duty plastic bottle trap with seal and flange and ceramic semi pedestal. All to be as "COBRA" or equal and approved.	7	No		
	Soap Dispenser	,	110		
	Wall mounted liquid soap dispenser of 1.1 L capacity,in white finish to be installed directly on the wall complete with plastic rawl plugs, fixing screws, lock and key complete with initial fill of soap gel. The soap dispenser to be as MEDICLINIC'S DJ0010F model, or approved equivalent.	5	No.		
	Paper towel dispenser				

ITEM	DESCRIPTION	UNIT	QTY	RATE	AMOUNT
D	Paper dispenser for dispensing interfolded paper tissue. The dispenser shall include a casing having a narrow dispensing slot in the bottom surface. The dispenser should have a proper mechanism to prevent excessive quantities of tissue. The paper dispenser shall be in approved colour as VELVEX or equal and approved.	3	No.		
Е	Hand dryer Automatic hand drier in white colour, with low consumption and optimum hand drying.operating on an infra-red automatic sensing system with heating element safety cut out complete with plastic rawl plugs and fixing screws. The hand drier to have a heating capacity of at least 1.1kw and performance flow rate of at least 102m3/h. It shall have a noise level below 72.5 dBA at 2m 1.5m. It shall be as Mediclinic Smartflow M04A or approved equivalent.	3	No.		

ITEM	DESCRIPTION	UNIT	QTY	RATE	AMOUNT
	Brought Forward from Previous page				
	Mirrors				
	6mm thick polished plate glass, silver backed mirror with beveled edges, size 610x497mm plugged and screwed to wall with 4No. Chrome plated chrome capped screws and 5mm thick foam back rest.	1	No		
	6mm thick polished plate glass silver backed mirror with bevelled edges, Size 1200 x 450mm as Twyford No. PB0383, plugged and screwed to wall with 4No. chrome plated dome capped screws. The mirror shall rest against a layer of 5mm thick foam.	2	No		
А	Toilet Roll holder. Chrome Plated wall mounted toilet roll holder as " BRABANTIA " or equal and approved.	7	No		
В	Robe Hook Chrome plated robe hook mounted onto cocealed screw to wall edges. As " DALI " EROBHK1066 or approved equivalent.	7	No		
С	Flexible tubing 12mm diameter 300mm long flexible tubing each complete with 15mm diameter angle valve.	17	No		
D	Kitchen sink Double bowl, double drainer (DBDD) stainless steel kitchen sink of size 1800 x 600mm as manufactured by ASL. The bowl size to be 430 x 420 x 200mm deep complete with chrome plated 40mm waste fittings, plugs, chain stays, overflow, 1No. 15mm diameter chrome plated sink mixer with over-arm swivel spout as Cobra model 166/04 with carina handles, chrome plated bottle trap with 75mm deep seal and chain waste fitting.	1	No.		
	TOTAL SANITARY FITTING CARRIED TO SUMMARY				

AL PLUMBING deliver and install for fixing of the following PPR pipework gs as described and shown on the drawings including , couplings etc necessary for the proper and satisfactory ng of the system to the Engineer's approval, pipe jointing by polyfusion or use of electric coupling. must allow in their prices for all the couplings, rs,unions joints, all the Metal/plastic threaded adaptors quired for the connection of sanitary fixtures, valves, sliding and fixed joints, support raceways, isolating sheaths, aterials, expansion arms and bends, crossovers etc. as in the running lengths of pipework and also where y, for pipe fixing clips, holder bats plugged and screwed, and wes through structural members.				
ags as described and shown on the drawings including , couplings etc necessary for the proper and satisfactory ng of the system to the Engineer's approval, pipe jointing by polyfusion or use of electric coupling. must allow in their prices for all the couplings, rs,unions joints, all the Metal/plastic threaded adaptors quired for the connection of sanitary fixtures, valves, sliding and fixed joints, support raceways, isolating sheaths, atterials, expansion arms and bends, crossovers etc. as in the running lengths of pipework and also where y, for pipe fixing clips, holder bats plugged and screwed, and				
pework				
tto	10	LM		
itto	20	LM		
er PPR-C pipework for the following				
	-			
	itto er PPR-C pipework for the following bow bow bow	er PPR-C pipework for the following bow 10	er PPR-C pipework for the following bow 10 No.	er PPR-C pipework for the following 20 LM bow 10 No. bow 15 No.

ITEM	DESCRIPTION	UNIT	QTY	RATE	AMOUNT
	Brought Forward from Previous page				
	Tees				
	25mm ditto	10	No.		
	32X25 unequal tee	15	No.		
	Reducers				
В	32 x 25mm ditto	10	No.		
	Sockets	10			
1	25mm diameter ditto Transition fittings	10	No.		
	32mm x 1" ditto	2	No.		
	25mm x 3/4" ditto	2	No.		
	25mm x 1/2" ditto	17	No.		
	<u>Unions</u>	_			
F	32mm -diameter union	5	No.		
G	<u>Sockets (GI)</u> 20mm diameter socket	2	No.		
	20mm diameter socket	4	110.		
Н	Nipple (GI)	0	N		
	20mm diameter HEX nipple	2	No.		
	TESTING AND STERILISATION				
	Allow for flow and pressure testing the whole of				
	the water reticulation system during the works				
А	process and on completion to the satisfaction of the Engineer.				
	(Pressure test records to be kept on site with a copy given to the Engineer for approval and record.)				
	given to the Eligneet for approval and record.)	1	Item		
	Allow for fluching out and starilization of the motor				
	Allow for flushing out and sterilization of the water storage tanks and pipe work system. (Sterilization				
в	and testing to be carried out to approval and water				
	chemical test/analysis certificates from an approved				
	laboratory given to the Engineer upon completion).	1	Item		
1					
	TOTAL INTERNAL PLUMBING CARRIED TO SUMMARY				

S I I I I I I I I	INTERNAL DRAINAGE. Supply and fix uPVC soil system to BS 4660 and BS 4515 and mU PVC waste systems to BS 5255 with screwed and socketed joints to BS 21. solvent welded joints shall be as per the system's manufacturer's written instruction. Tenderer must allow in their pipework prices for all the couplings, connectors, joints etc as required in the running lengths of the pipework and also where necessary for fixing clips, holder bats plugged and screwed.				
I F I I I I I	PVC waste systems to BS 5255 with screwed and socketed joints to BS 21. solvent welded joints shall be as per the system's manufacturer's written instruction. Tenderer must allow in their pipework prices for all the couplings, connectors, joints etc as required in the running lengths of the pipework and also where				
11.0					
I	UPVC and Mupvc pipework				
A 1	100mm diameter golden brown UPVC class 'D' pipes	18	Lm		
в	100mm diameter heavy gauge grey mUPVC pipes	18	Lm		
	50mm diameter waste pipes	8	Lm		
	40mm diameter waste pipes	8	Lm		
1	Extra over UPVC pipework for the following:-				
1	100mm diameter sweep bend	6	No.		
	100mm diameter single branches	6	No.		
	100mm diameter long radius bend	7	No.		
F 1	100mm diameter WC connector	6	No.		
G 1	100mm diameter weathering slate and vent cowl	7	No.		
H I	100mm diameter access bend	7	No.		
I	100x50mm diameter trapped floor gulley c/w grating and cover				
		5	No.		
J	100x50mm diameter boss connector	7	No.		
	100x40mm dia ditto	5	No.		
	40mm diameter sweep tee	5	No.		
	40mm diameter sweep bend	5	No.		
	40mm diameter access plug	10	No.		
P 4	40x32mm dia diameter socket reducer	5	No.		
0					
Q R 1	TOTAL INTERNAL DRAINAGE CARRIED TO SUMMARY				

ITEM	DESCRIPTION	UNIT	QTY	RATE	AMOUNT
11.0				-	
11.3	EXTERNAL DRAINAGE WORKS				
	Supply and fix uPVC soil system to BS 4660 and BS 4515 and mU PVC waste systems to BS 5255 with screwed and socketed joints to BS 21. solvent welded joints shall be as per the system's manufacturer's written instruction. Tenderer must allow in their pipework prices for all the couplings, connectors, joints etc as required in the running lengths of the pipework and also where necessary for fixing clips, holder bats plugged and screwed:				
11.4	UPVC and Mupvc pipework 150mm diameter golden brown UPVC class 'D' pipes Extra over UPVC pipework for the following:-	13	Lm		
А	300x300x200mm deep concrete gulley trap complete with 100mm diameter UPVC 'P' Trap gulley and 14 SWG cover with handle.	4	No.		
	TOTAL EXTERNAL DRAINAGE CARRIED TO SUMMARY				

ITEM	DESCRIPTION	UNIT	QTY	RATE	AMOUNT
	FIRE FIGHTING EQUIPMENT		-		
	PORTABLE FIRE FIGHTING EQUIPMENT (Provisional) Supply, Deliver and install the following portable fire fighting equipment complete with initial charge and Pressure gauge including fixing wall brackets: Dry Chemical Powder Extinguisher				
	9kg dry Chemical powder fire portable extinguisher complete, with squeeze grip operating head, and discharge nozzle, fully charged. Water/ CO2Extinguisher	3	No.		
A	9 litres water/ CO2 gas portable fire extinguishers complete with cap, washer, and siphon-tube CO2 cartridge and flexible rubber hose nozzle fully charged. CO₂ Gas Fire Extinguisher	3	No.		
	5kg dry CO_2 gas portable fire extinguisher complete, with squeeze grip operating head, and discharge nozzle, fully charged.	3	No.		
B C	<u>Manual Alarm bell</u> 22cm (9") wall mounted manual rotary alarm bell Fire exit signs Fire instruction notices Builder's works	2 4 4	No. No. No.		
D	Allow for all builders' works in connection with portable fire fighting equipment and installation	1	Item		
Е					
	TOTAL PORTABLE FIRE FIGHTING EQUIPMENT CARRIED TO COLLECTION				
	PORTABLE FIRE FIGHTING EQUIPMENT				
	<u>COLLECTION PAGE</u> PORTABLE FIRE FIGHTING EQUIPMENT	<u>PAGE</u> K/24			
	TOTAL FIRE FIGHTING CARRIED TO SUMMARY				

ITEM	DESCRIPTION	UNIT	QTY	RATE	AMOUNT
11.5	ROOF DRAINAGE				
11.6	INTERNAL FLAT ROOF AND TERRACE DRAINAGE Supply,deliver and install die following UPVC, MUPVC, soil and waste systems respectively to B.S 5255 with fittings fixed to Manufactures Printed instructions and manufactured by reputable manufacturers. Tenderers must allow in their pipework prices for all the couplings, clippings, connectors, joints etc. as required in the running lengths of pipework and also where necessary, for pipe fixing clips, holder bats				
	plugged and screwed for the proper and satisfactory functioning of the system.				
	Pipework				
А	100mm diameter heavy gauge grey mUPVC down pipes	39	Lm		
В	Bends 45 Degree mm diameter sweep bend	13	No.		
С	100mm diameter single branches	10	No.		
D	Others 100 x 50mm diameter stainless steel floor drain with grating for passage areas	10	No.		
E	Fulbora 100mm diameter PVC fulbora	10	No.		
r	TOTAL ROOF DRAINAGE CARRIED TO SUMMARY				

ITEM	DESCRIPTION	UNIT	QTY	RATE	AMOUNT
11.6	ROOF PLUMBING				
11.0					
	Supply, deliver and install for fixing of the following PPR pipework				
	and fittings as described and shown on the drawings including				
11.7	jointings, couplings etc necessary for the proper and satisfactory				
	functioning of the system to the Engineer's approval, pipe jointing				
	shall be by polyfusion or use of electric coupling.				
	Tenderer must allow in their prices for all the couplings,				
	connectors, unions joints, all the Metal/plastic threaded adaptors				
	where required for the connection of sanitary fixtures, valves,				
	sockets, sliding and fixed joints, support raceways, isolating sheaths,				
	elastic materials, expansion arms and bends, crossovers etc. as				
	required in the running lengths of pipework and also where necessary, for pipe fixing clips, holder bats plugged and screwed, and				
	pipe sleeves through structural members.				
	pro sector anorga of actual memories				
	PPR-C pipework				
С	50 mm ditto	12	LM		
D	40 mm ditto	7	LM		
Е	32 mm ditto	18	LM		
F	25 mm ditto	8	LM		
	Extra over PPR-C pipework for the following				
_	Bend/elbow	10			
I	50 mm ditto	10	No.		
J	40 mm ditto	10	No.		
K	32 mm ditto 25 mm ditto	10 10	No. No.		
L	25 mm ditto	10	INO.		
	Carried Forward to Next Page		1		

ITEM	DESCRIPTION	UNIT	QTY	RATE	AMOUNT
	Brought Forward from Previous Page				
	Tees				
В	50mm ditto	8	No.		
С	32mm ditto	12	No.		
D	25mm ditto	12	No.		
G	50 x 40mm ditto	9	No.		
Η	50 x 32mm ditto	9	No.		
Ι	32 x 25mm ditto	9	No.		
	Reducers				
L	50 x 40mm ditto	9	No.		
М	50 x 32mm ditto	9	No.		
Ν	32 x 25mm ditto	9	No.		
P R S	Peglar Gate Valves 40mm diameter full way gate valve with wheel head and jointing to tubing as 'PEGLAR' or approved equivalent. 32mm ditto 25mm ditto 40mm dia Non-Return Valve	4 4 1	No. No. No.		
	Carried Forward to Next Page				

ITEM	DESCRIPTION	UNIT	QTY	RATE	AMOUNT
	Brought Forward from Previous Page				
A C	<u>Unions</u> 50mm -diameter union 32mm -ditto- <u>Sockets</u>	5 5	No No		
	50mm diameter ditto 40mm diameter ditto 32mm diameter ditto 25mm diameter ditto	5 5 10 10	No. No. No. No.		
G H	<u>Transition fittings</u> 50mm x 11/2" transition fittings 40mm x 11/4" ditto 32mm x 1" ditto	5 5 8	No. No. No.		
	Carried Forward to Next Page				

rem	DESCRIPTION	UNIT	QTY	RATE	AMOUN
	Brought Forward from Previous Page				
	ROOF TANKS				
	Vertical close end plastic moulded (SHORT) tank of capacity 5000 litres. The tank to be assembled complete with cover and having screwed connections for inlet, outlet, overflow, 32mm diameter ball valve as PEGLER Model or approved equivalent medium pressure ball valve, drain pipes and any other necessary item for its proper functioning. The tank shall be mounted on a platform and shall be as KENTANK Model or approved equivalent.	2	No		
	Water Meters				
A	25mm water meter as 'Kent' or equal and approved equivalent	1	No		
·	TOTAL ROOF PLUMBING CARRIED TO SUMMARY				

ITEM	DESCRIPTION	UNIT	QTY	RATE	AMOUNT
	COLLECTION				
	MECHANICAL INSTALLATIONS		PAGE		
11.1	SANITARY FITTINGS		K/19		
11.2	INTERNAL PLUMBING		K/21		
11.3	INTERNAL DRAINAGE		K/22		
11.4	EXTERNAL DRAINAGE WORKS		K/23		
11.5	FIRE FIGHTING		K/24		
11.6	ROOF DRAINAGE		K/25		
11.7	ROOF PLUMBING		K/29		
	TOTAL FOR MECHANICAL WORKS CARRIED TO SUMMARY	-			

	ITEM	DESCRIPTION	UNIT	QTY	RATE	AMOUNT
--	------	-------------	------	-----	------	--------

PROPOSED AFFORDABLE HOUSING PROGRAMME (AHP) BILLS OF QUANTITIES FOR KINDERGARTEN ELECTRICAL INSTALLATION WORKS

Item	Description	Unit	Qty		
	SECTION 1 / PG 1	00	2-5		
	Supply, install, test, commission, and handover the following:				
	LIGHTING POINTS AND SWITCHES				
	Lighting points wired in 3 x 1.5mm^2 PVC/SC CU cables drawn in				
	20mmØ concealed HG PVC conduits complete with all necessary				
	accessories but excluding the switch for:-				
	i) One way switching	No.	15		
	ii) Two way switching	No.	8		
1.00	104 milite menulded emittele elete en Cashtana MK Legia Clincol F				
	10A white moulded switch plate as Crabtree, MK Logic, Clipsal E- Series or approved equivalent as follows:-				
	i) One gang one way	No.	8		
	ii) One gang two way	No.	11		
	iii) Two gang two way	No.	4		
	iii) i wo gang two way	110.			
	LIGHT FITTINGS				
1.03	Light fittings complete with lamps of appropriate wattage and colour				
	rendering and fixing materials as follows:-				
	i) Type A	No.	30		
	ii) Type E	No.	4		
	iii) Type F	No.			
		110.	7		
	DOWER DOWER				
1.04	POWER POINTS Raw Power 13A socket outlet power points comprising ring main				
	wiring in 3 x 2.5mm ² PVC/SC CU cables drawn in 25mm \emptyset Concealed				
	Heavy gauge PVC conduits complete with all necessary accessories	No.	10		
	but excluding the socket outlet plate	NO.	10		
	but excluding the socket bullet plate				
1.05	13A, Ivory white switched socket outlet plate as Tronic or approved				
	i) Twin switched	No.	10		
	,		_		
1.06	Twin TV outlets (DSTV & terrestial) complete with all accessories	No.	4		
		INO.	4		
1.07	6-Way, SPN Consumer Units c/w integral 100A isolator as Merlin	No.	1		
	Gerlin or approved equivalent				
1.08	SP Miniature circuit breakers for the consumer unit above				
1.00	i) 10A	No.	2		
	ii) 32A	No.	6		
	iii) 45 A	No.	-		
	iii) blanking plates	No. No.	6 4		
	inj bianking plates	110.	4		
			ł	Į	
	SECTION 1 / PG2 CARRIED FORWARD TO NEXT PAGE				

ITEM	DESCRIPTION	UNIT	QTY	RATE	AMOUNT
Item	Description	Unit	Qty		
	SECTION 1 / PG 2				
	SUB-TOTAL BROUGHT FORWARD				
1.09	TV/ CCTV /DATA / COMMUNICATION POINTS CONDUIT WORK WITH DRAW WIRE ONLY TV / Data / WiFi / Telephone outlet points comprising 25mmØ concealed HG PVC conduits complete with draw wire.	No.	4		
	SUB-TOTAL CARRIED FORWARD TO NEXT PAGE				


ITEM	DESCRIPTION	UNIT	QTY	RATE	AMOUNT
	COMMON SERVICES				
Item	Description	Unit	Qty		
	SECTION 1 / PG 2				
	SUB-TOTAL BROUGHT FORWARD				
	Supply, install, test, commission, and handover the following:				
	LIGHTING POINTS AND SWITCHES				
	Lighting points wired in 3 x 1.5mm^2 PVC/SC CU cables drawn in 20mmØ concealed HG PVC conduits complete with all necessary accessories but excluding the switch for:-				
	i) One way / Photocell / timer switching	No.	9		
	ii) Two way switching	No.	15		
	10A white moulded switch plate as Crabtree, MK Logic, Clipsal E- Series or approved equivalent as follows:-				
	i) One gang two way	No.	2		
	ii) Intermediate switch	No.	4		
	iii) Photocell Switch as Zodion	No.	1		
	iv) Timer digital switch as Tronic	No.	1		
	LIGHT FITTINGS Light fittings complete with lamps of appropriate wattage and colour rendering and fixing materials as follows:- v) Type E vi) Type F	No. No.	14 24		
2.04	POWER POINTS Raw Power 13A socket outlet power points comprising ring main wiring in 3 x 2.5mm ² PVC/SC CU cables drawn in 25mmØ Concealed Heavy gauge PVC conduits complete with all necessary accessories but excluding the socket outlet plate	No.	5		
2.05	13A, Ivory white switched socket outlet plate as Tronic or approvedi) Twin switched	No.	5		
	SECTION 1 / PG2 CARRIED FORWARD TO NEXT PAGE		I	1	

ITEM	DESCRIPTION	UNIT	QTY	RATE	AMOUNT		
Item	Description	Unit	Qty				
	SECTION 1 / PG 3						
	SUB-TOTAL BROUGHT FORWARD						
2.06	Miniature circuit breakers for the distribution Board above i) 10A SP ii) 16A TP iii) 32A SP iv) blanking plates	No. No. No.	1 3 2				
	SECTION 1 / PG3 CARRIED FORWARD TO NEXT PAGE						

ITEM	DESCRIPTION	UNIT	QTY	RATE	AMOUNT
Item	Description	Unit	Qty		
	SECTION 1 / PG 4				
	SUB-TOTAL BROUGHT FORWARD				
	TELEVISION SYSTEMS INSTALLATIONS				
3.01	KU Band Satellite Receiver Dish	No	1		
3.02	UHF/ VHF Terrestial antenna capable of receiving all local channels	No	1		
3.03	Distribution amplifiers 30 dB gain, indoor distribution amplifier c/w 240 volts DC 9 watts Amps power supply, make: ALCAD or equal and approved.	No.	1		
3.04	16 output shielded splitter 2DB loss make: ALCAD or similar	No.	1		
3.05	Signal cable distribution IN RG 68 Coaxial	LM	600		
3.06	Cabinet to house equipments, such as amplifiers, splitters etc	No.	1		
	SECTION 3 / PG1 CARRIED FORWARD TO NEXT PAGE				

ITEM	DESCRIPTION	UNIT	QTY	RATE	AMOUNT
Item	Description	Unit	Qty		
	SECTION 1 / PG 4				
	SUB-TOTAL BROUGHT FORWARD				
3.07	4-Way, TPN Distribution Board c/w integral 100A TPN Integral isolator as Merlin Gerlin or approved equivalent	No.	1		
3.08	200mm x 50mm galvanised metallic cable tray (Telecom, TV, Internet Cables) gauge 14 (riser duct) c/w all mounting accessories bends, rawl bolts, threaded bolts, brackets, et al	LM	250		
3.09	300mm x 50mm galvanised metallic cable tray (Power Cables) gauge 14 (riser duct) c/w all mounting accessories bends, rawl bolts, threaded bolts, brackets, et al	LM	25		
3.1	Build 600x600x700mm deep power manhole with internal plaster and heavy duty EAFW steel cover	No.	4		
	TOTAL FOR KINDERGARTEN		1		
ITEM	DESCRIPTION		PA	GE NO.	
1	TOTAL FOR KINDERGARTEN C/F TO SUMMARY PAGE				
2	POWER RETICULATION FROM TX ROOM	-			
	TOTAL FOR KINDERGARTEN C/F TO GRAND SUMMARY PAGE				

ITEM	DESCRIPTION	UNIT	QTY	RATE	AMOUNT
	PROPOSED KINDERGARTEN				
	BILL NO.1-BUILDERS WORKS				
	MAIN SUMMARY		PAGE		
1	Substructures		K/4		
2	Reinforced Concrete Frame		K/5		
3	Walling		K/6		
4	Windows		K/8		
4	WINdows		N/0		
5	Doors		K/10		
6	External Finishes		K/11		
7	Internal Finishes		K/15		
8	Roofing		K/16		
9	Mechanical Works		K/30		
10	Electrical Works		K/36		
	TOTAL FOR KINDERGARTEN CARRIED TO GRAND SUMMARY				

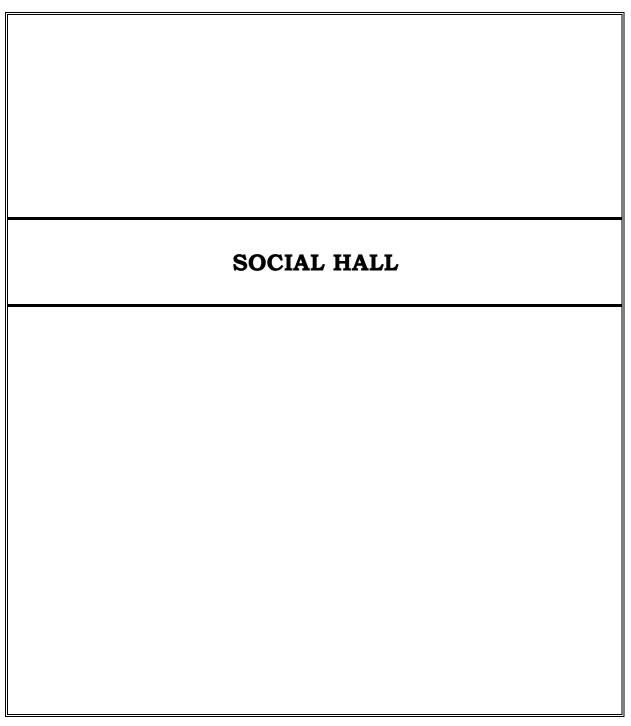

ITEM	DESCRIPTION	UNIT	QTY	RATE	AMOUNT
	PROPOSED SOCIAL HALL				
	BILL NO.1-BUILDERS WORKS				
	ELEMENT NO 1 - SUBSTRUCTURES (ALL PROVISIONAL)				
	Notes. This element includes all structural works up to and including ground floor slab				
	Tenderer to allow for working space in his rates. Reinforcement to BS 4449:1997 , Grade 460B high strength type 2 ribbed bars with proof stress of 460 N/mm2				
	Excavations including trimming sides and bottoms of excavations; maintaining and supporting sides; and keeping free from water, mud and fallen material; with and including destruction of termites nests within site of works, take out and destroy queens, imp				
	<u>Site Clearance</u>				
A	Clear site of all grass, hedges, shrubs, bushes grub up roots, load and remove from site and dispose at designated local authority areas.	SM	328		
В	Excavate average 300mm deep to remove top vegetable soil, load, remove from site and dump in designated local authority dump site.	Cm	98		
D	Excavate for Strip foundations depth not exceeding 1.50 metres starting from Reduced ground levels.	Cm	124		
E	Excavate for column bases depth not exceeding 1.5m starting from reduced Levels	Cm	30		
F	Extra over excavation for excavating in all classes of rock	Cm	15		
G	Allow for keeping the whole of the excavation free rom all spring and running water by pumping or any other such means as may be necessary	Item	1		
Н	Allow for maintaining and upholding the sides of excavations and keeping excavations clear of all fallen materials, rubbish etc	Item	1		
	Carried to collection				

ITEM	DESCRIPTION	UNIT	QTY	RATE	AMOUNT
	<u>Disposal</u>				
А	Return, fill and ram selected excavated material around foundations.	СМ	80		
В	Load,wheel and cart away surplus excavated material away from site	СМ	74		
	Backfill				
С	Make up levels using approved imported materials: compacted in layers not exceeding 300mm thick with a 15ton roller: to the satisfaction of the Structural Engineer.	СМ	230		
	Hardcore as described				
D	300mm thick hardcore bed: hand packed : compacted in layers not exceeding 150mm thick: to the satisfaction of the Structural Engineer: including 50mm Thick murram or "equal and approved" blinding to surfaces of hardcore	SM	328		
	Anti - termite to treatment				
E	Chemical anti-termite treatment, executed complete by an approved specialist under a ten-year guarantee,to surfaces of hardcore and below raft foundations	SM	328		
	Damp-proof membrane		010		
F	1000 gauge polythene or other equal and approved damp- proof membrane, laid over blinded hardcore (measured separately) with 300mm side and end laps (measured nett- allow for laps)	SM	328		
	Blinding as described in:				
G	Plain concrete class 15 in 50 mm Thick under column bases	SM	30		
н	Plain concrete class 15 in 50 mm Thick under strip foundation	SM	83		
Ι	50 mm Thick Murram Blinding to surfaces of hadcore	SM	328		
	Reinforced concrete : class 25 : vibrated : reinforced				
J	Column bases	СМ	6		
К	Columns	СМ	2		
М	Strip foundation	СМ	17		
Ν	100mm thick surface bed	SM	328		
	Carried to collection				

ITEM	DESCRIPTION	UNIT	QTY	RATE	AMOUNT
	Reinforcement to BS 4449:1997 , Grade 460B high strength type 2 Ribbed bars with proof stress of 460 N/mm2; Including all necessary cutting, bending fixing and provision of spacer blocks and stools to S.E's detail				
А	Assorted reinforcement	Kg	2,046		
	Steel mesh fabric reinforcement to BS 4483 : including setting in concrete with 300mm laps(measured nett : no allowance for laps)				
В	Mesh reference A142 weighing 2.22 kilogrammes per square metre in floor beds.	SM	328		
	Sawn formwork as described to:-				
С	Vertical sides to columns,bases and sides of strip	SM	115		
D	Edge of slab, over 150mm but not exceeding 225mm girth	LM	93		
	SUBWALL				
	Load bearing natural stone walling, rough chisel dressed on both sides and jointed in cement and sand (1:3) mortar				
Е	200mm thick walls in foundations	SM	166		
	Pavings				
F	Supply and lay 600 x 600mm medium duty paving blocks round the Building including laying, spreading and compacting 100mm thick approved sand bed blinding to approval.	SM	56		
	<u>Plinth</u>				
G	1:4 cement/sand render to plinth	SM	56		
Н	Black bituminous paint to rendered plinth	SM	56		
	Carried to collection				

ITEM	DESCRIPTION	UNIT	QTY	RATE	AMOUNT
	COLLECTION				
	Total brought forward from page no:		SH/1		
	Total brought forward from page no:		SH/2		
	Total brought forward from page no:		SH/3		
	ELEMENT NO. 1 Carried to SUBSTRUCTURES Main summary				

ITEM	DESCRIPTION	UNIT	QTY	RATE	AMOUNT
	PROPOSED SOCIAL HALL				
	BILL NO.1-BUILDERS WORKS				
	ELEMENT No 2 - R.C FRAME				
	Reinforcement to BS 4449:1997 , Grade 460B high strength type 2 ribbed bars with proof stress of 460 N/mm2 $$				
	Insitu concrete : class 25 : vibrated : reinforced				
А	Columns	СМ	5		
В	Lift shaft wall	СМ			
С	Ring beam	СМ	7		
Е	Ramp	SM	4		
Н	Raised stage	СМ	17		
Ι	Steps	СМ	2		
	Reinforcement to BS 4449:1997 , Grade 460B high strength type 2 Ribbed bars with proof stress of 460 N/mm2; Including all necessary cutting, bending fixing and provision of spacer blocks and stools to S.E's detail				
J	Assorted reinforcement to Structural Engineer's specifications	Kg	9,650		
	Sawn formwork, as described, to:-				
L	Sides and soffites of beams	Sm	110		
N	Edges of steps not exceeding 150mm girth	Lm	58		
0	To vertical sides of columns	SM	36		
	ELEMENT NO. 2 Carried to				
	R.C FRAME Main summary				

ITEM	DESCRIPTION	UNIT	QTY	RATE	AMOUNT
	PROPOSED SOCIAL HALL				
	BILL NO.1-BUILDERS WORKS ELEMENT No 3-WALLING				
	WALLING				
	Natural hard machine cut "Thika" stone or equal from approved quarry in walling bedded and jointed in cement and sand (1:4) mortar, reinforcement with and including 25mm wide X 20 gauge hoop iron at every alternate course as described in:				
А	200mm thick walling Externally	Sm	237		
В	150mm thick parapet walling	Sm	84		
С	200mm thick walling Internally	Sm	99		
D	150mm thick walling Internally	Sm	15		
E	Approved hessian based damp proof course to 200mm thick walling in cement/sand mortar	Lm	138		
	ELEMENT NO. 3 Carried to				
	<u>WALLING</u> Main summary				

ITEM	DESCRIPTION	UNIT	QTY	RATE	AMOUNT
	PROPOSED SOCIAL HALL				
	BILL NO.1-BUILDERS WORKS				
	ELEMENT NO 4-WINDOWS				
	METAL WORK				
	PURPOSE - MADE UNITS				
	Supply, assemble and fix the following purpose-made mild steel casement windows; standard metal section from approved manufacturer complete with frames, transomes, mullions and with and including permanent ventilators comprising "T" bar, gauze and 16 gauge sheet metal hood 50mm high x 50mm projection to full width of window, coupling mullions, approved ironmongery and one coat manufacturer's primer; all welding ground to smooth finish.				
	Steel; for glazing with putty, lugs to two jambs, cutting and pinning to concrete or blockwork, fixing to head and sill with screws; plugging				
A	Window, overall size 2400 X 1500mm high to Architects Details (Lounge)	NO	12		
В	Ditto Size 1200 x 1500mm high (bedroom)	NO	2		
E	Ditto Size 600 x 900mm high (WC/SH)	NO	7		
	Glazing				
F	4mm Thick clear sheet glass panes over 0.1 but not exceeding 0.5 square meters; fixing with putty				
		SM	47		
G	Ditto; obscure	SM	4		
	Painting and Decorations				
	<u>On Metal work</u>				
	<u>Prepare and apply two coats oil paint full gloss to</u> Crown Solo or other equal and approved to: -				
Н	General window and grille surfaces; over 300mm girth internal	SM	51		
	Carried to Collection				

ITEM	DESCRIPTION	UNIT	QTY	RATE	AMOUNT
	Bull-nosed burnt clay, finishing fair on all exposed				
	surfaces and hoisting and placing in position, bedding, jointing and pointing in pigmented cement and sand				
	(1:3) mortar				
А	150 x 25mm thick clay window sill	LM	44		
	<u>Curtain rods;</u>				
В	20mm diameter heavy duty twin brass rod complete accessories to approval	LM	37		
	Carried to collection				
	COLLECTION				
	Total brought forward from page no:		SH/7		
	Total brought forward from page no:		SH/8		
<u> </u>	ELEMENT NO. 4 Carried to the				
	WINDOWS Main summary				

ITEM	DESCRIPTION	UNIT	QTY	RATE	AMOUNT
	PROPOSED SOCIAL HALL				
	BILL NO.1-BUILDERS WORKS				
	ELEMENT NO 5-DOORS				
	Steel Casement Doors				
А	Heavy gauge steel casement doors size 900 x 2400mm high comprising 40 x 25 x3mm stiles, top and bottom stiles, 4 No Intermediate rails, 1.5mm steel sheet both sideswelded in place and 5mm thick clear glazing, all primed with red oxide and spray painted 2 coats eggshell gloss paint; complete with hinges, stays, fasteners and necessary seremetals assembled and fixed to opening including cutting and pinning lugs to concrete or block work surround and bedding frame in cement and sand mortar (1:3). (D.01)				
		NO	4		
В	Ditto Size 1500 x 2400mm high Doubleleaf door	NO	2		
	In Soft Wood Timber				
С	25 x 25mm quadrant	LM	33		
D	25 x 50mm architrave with two labours, plugged	LM	33		
Е	50 x 150mm frame with three labours; chamfered edges; plugged	LM	33		
	Flush timber doors				
F	Supply and fix 900mm x 2060mm x 50mm thick semi solid cored flush door Ply wood finished for painting (m/s) both sides; all to Architects Details, specifications and approval (D.03)	NO	6		
В	Ditto Size 800 x 2060mm high (D.04)	NO	6		
	Carried to collection				

ITEM	DESCRIPTION	UNIT	QTY	RATE	AMOUNT
	Painting and decorating				
	Prepare and apply one coat aluminium wood primer to:-				
А	Surfaces not exceeding 100mm girth	LM	33		
В	Surfaces over 100mm but not exceeding 200mm girth	LM	33		
	Prepare and apply undercoat and one coats first grade polyurethane clear gloss varnish to wood surfaces				
С	General timber surfaces	SM	43		
D	Surfaces not exceeding 200mm girth	LM	99		
	Ironmongery				
	Supply and Fix the following ironmongery to the approval of the Architect				
Е	100mm pressed steel Butt Hinges	Pairs	18		
F	2 Lever Door Lock with handles as per Union	NO	6		
G	Door fixing cramps	NO	72		
	Carried to Collection				
	COLLECTION				
	Total brought forward from page no:		SH/9		
	Total brought forward from page no:		SH/10		
	ELEMENT NO. 5 Carried to				
	DOORS Main summary				

ITEM	DESCRIPTION	UNIT	QTY	RATE	AMOUNT
	<u>PROPOSED SOCIAL HALL</u> BILL NO.1-BUILDERS WORKS ELEMENT NO 6 - EXTERNAL FINISHES				
	EXTERNAL WALL FINISHES				
	External Render				
	<u>Cement and sand (1:3) render, finished with woodfloat to:-</u>				
А	15mm thick to parapet walling externally	SM	84		
В	Vertical key pointing to external walls with Black Bituminous paint	SM	237		
	External Painting				
	<u>Prepare and apply one coat undercoat and one finishing</u> coats permaplast long lasting exterior/ weatherguard paint to surfaces as described in:-				
С	Concrete/masonry surfaces externally-Beam, Column and Slab Moulds	SM	27		
<u> </u>	ELEMENT NO. 6 Carried to				
	EXTERNAL FINISHES Main summary				

ITEM	DESCRIPTION	UNIT	QTY	RATE	AMOUNT
	PROPOSED SOCIAL HALL BILL NO.1-BUILDERS WORKS ELEMENT NO 7 - INTERNAL FINISHES				
	Internal Wall Finishes				
	Cement and sand (1:4) backings etc				
А	12mm thick to receive Wall tiles tiles - Wet areas	SM	22		
	<u>12mm (minimum) two coat lime plaster complete with wire</u> gauze anti-crack mechanism at the intersection of masonry walling and concrete beams as described to:-				
В	Concrete/masonry surfaces Internally	SM	414		
С	Ditto to window cills, door Jambs Externally and Surfaces not exceeding 200mm girth	LM	125		
	<u>Ceramic wall tiles</u>				
D	Supply and Fix 200x200x6mm thick Saj ceramic wall tiles or equal and approved; Bidder to include all materials needed for fixing to completion as selected by the Architect: on prepared backings(m.s) with proprietary adhesive; jointed and pointed in matching coloured proprietary grouting: including pvc spacers and expansion joint as necessary: all to Architect's approval Wall Surfaces	SM	22		
	Painting and Decoration				
	Prepare and apply one undercoat and one finishing coat first quality permaplast emulsion paint on:-				
Е	Plastered concrete/masonry surfaces internally	SM	414		
F	Ditto to window cills, door Jambs Externally and Surfaces not exceeding 200mm girth	LM	125		
	Carried to Collection				

ITEM	DESCRIPTION	UNIT	QTY	RATE	AMOUNT
	<u>Floor Finishes</u>				
	<u>Cement and sand (1:3) screeds, backings, beds etc</u>				
А	32mm bed finished to receive Floor Tiles (m.s)	SM	332		
в	32mm Thick coloured cement sand screed mix 1:3 finished with red oxide to approval	SM	1		
	Steps floor finishes				
	<u>Cement and sand (1:4) backings etc</u>				
С	25 x 300 mm wide treads to receive ceramic tiles (m.s)	LM	58		
D	20 x 150mm risers to receive ceramic tiles (m.s)	LM	58		
J	<u>Ceramic Floor tiles</u> Non Slip Ceramic Tiles to 300 mm wide treads	LM	58		
К	Non Slip Ceramic Tiles to 150mm risers	LM	58		
	Supply and Fix 300 x 300 thick Ceramic tiles or equal and approved; Bidder to include all materials needed for fixing to completion as selected by the Architect: on prepared bed(m.s) with proprietary adhesive; jointed and pointed in matching coloured proprietary grouting: including pvc spacers and expansion joint as necessary: all to Architect's approval Floor Surfaces	SM	312		
F	Ditto Non Slip Ceramic Tiles	SM	20		
G	Ditto 100mm wide Wall Skirtings	LM	183		
	Carried to Collection				

ITEM	DESCRIPTION	UNIT	QTY	RATE	AMOUNT
	COLLECTION				
	COLLECTION				
	Total brought forward from page no:		SH/12		
	Total brought forward from page no:		SH/13		
	ELEMENT NO. 7 Carried to				
	INTERNAL FINISHES				

ITEM	DESCRIPTION	UNIT	QTY	RATE	AMOUNT
	PROPOSED SOCIAL HALL				
	BILL NO.1-BUILDERS WORKS				
	ELEMENT NO 8 - ROOFING				
А	Approved IT5 roofing sheets laid in accordance to pertinant drawings	SM	552		
В	Gauge 26 galvanized 450 mm Ridge cap and hip cap to match roof covering	LM	18		
С	Gauge 26 galvanized ironDitto valley gutter	LM	86		
	STRUCTURAL STEEL CONSTRUCTION				
	 Prices shall include for unloading, hoisting and fixing in position including requisite staging for erection. 				
	2. Allow for factory priming in lead oxide and touching up the priming on site later				
	3. Prices should allow for fillet weld and welded connections				
	The following in Steel Trusses including hoisting and fixing in position 2.8m above ground floor				
D	25 x 25 x 2mm Thick SHS purlins	Kg	284		
Е	50 x 50 x 3mm. Thick SHS external members	Kg	1888		
F	50 x 25 x 3mm. Thick RHS internal members	Kg	172		
	26-gauge prepainted G.I/Aluzinc box roof gutters with 100mmx75mm cross-section	LM	101		
	ELEMENT NO. 8 ROOFING Carried to the Main summ	arv			

pattern loot plates on both sides and in front of the flush bowl, area entry 32mm spreader pipe, 100mm WW Maste outlet for fitting to a standard 100mm PVC Waste Connector. To be as Franke or Approved Equivalent.4NoWC Flush Valves.44No40mm diameter quiet exposed water closet dual flush valve, chrome plated, back entry, with integral vacuum breaker, non-hold-open features and non-return valve, inlet control stop, transition fittings and wall plate comprising flush valve, bent flush pipe and rubber pipe connector. The flush valve to be handle type. To be as Flush Master' or equal and approved.4NoWash Hand Basin (Semi-Pedestal) with eal and flange and ceramic semi pedestal. All to be as "COBRA" or equal and approved.4NoScap Dispenser4NoWall mounted liquid soap dispenser of 1.1 L capacity, in white finish to be installed directly on the wall complete with plastic rawl plugs, fixing screws, lock and key complete with initial fill of soap gel. The soap dispenser to be as MEDICLINICS DJ0010F model, or approved equivalent.2No.Paper dispenser for dispensing interfolded paper tissue. The dispenser shall include a casing having a narrow dispensing slot in the bottom surface. The dispenser should have a proper mechanism to prevent excessive quantities of tissue. The paper dispenser the paper dispenser shall be in approved colour as VELVEX or equal and approved.2No.Automatic hand drier in white colour, with low consumption and optimum hand drying,operating on an infra-red automatic sensing system with heating clement safer (vol uc complete with plastic rawl plugs, fixing area utomatic sensing system with heating clement safer vol ucomplete with plasti	ITEM	DESCRIPTION	UNIT	QTY	RATE	AMOUNT
Supply.deliver, install, test and commission the following samitary appliances complete with all the connections to services, waste, jointing to supply overflows and plugging and secwing to the floors. Image: Complete with all the connections to services, waste, jointing to supply overflows and plugging and secwing to the floors. Water Coset (WC) Pan Squatting WC Pan size 740x740mm manufactured from Grada 304 (18/10) Stainless Site 10 1.2 mm gauge complete with 20 mm turn up and flange all round, a flush howl pressed into one piece with the raised treaded pattern foot plates on both sides and in front of the flush bowl, a rear entry 32mm spreader pipe, 100mm Waste outlet of rifting to a standard 100mm PVC Waste Connector. To be as Pranke or Approved Equivalent. 4 No WC Flush Valves. 4 No 4 40mm diameter quiet exposed water closet dual flush valve, chrone platet, back entry, with integral vacuum breaker, non-hold-open features and non-return valve, inite control stop, transition fittings and wall plate comprising flush valve, bent flush pipe and rubber pipe connector. The flush valve, beth andle type. To be as Flush Master' or equal and approved. 4 No Wast Hand Basin (Semi-pedestal) 4 No 500 plugness 4 No Wast Colstand flug discop dispenser of 1.1 L capacity, in white finish to be installed directly on the wall complete with plastic ravel plugs, fixing acress, lock and here a stall discop dispenser to the as MED/CLNIC'S DJ0010F model, or approved equivalent. 2 No. Paper dispenser for dispensing interfolded paper tissue. The dispense shall moduce		ELEMENT NO. 9 MECHANICAL INSTALLATIONS				
samitary appliances complete with all the connections to services, waste, jointing to supply overflows and plugging and secwing to the floors. Image: Complete with 20 mm turn up and Dange all round, a flush hody pressed into one piece with the raised treaded pattern foot plates on both sides and in front of the flush bowl, a rear entry 32mm spreader piec, 100mm Waste Connector. To be as Franke or Approved Equivalent. 4 No WC Flush Valves 4 No 40mm diameter quiet exposed water closet dual flush valve, chrome plated, back entry, with integral vacuum breaker, non-hold-open fraures and non-return valve, inlet control stop, transition fittings and wall plate comprising flush valve, ben flush appeared type. To be as Flush Master' or equal and approved. 4 No Yash Hand Basin (Semi-pedestal) 4 No White vitreous China Semi-Pedestal wash hand basin with one tap hole, chrome plated chain waster, chain stay hole, as "COBRA' or equal and approved. 4 No Soap Dispenser 4 No 2 No. Wull mounted liquid soap dispenser of 1.1 L capacity, in white finish to be installed directly on the wall complete with plates rawing a narrow on the soap dispenser shall include a casing having a narrow proved coluvalent. 2 No. Paper dispenser for dispenser of 1.1 L capacity, in white finish to be installed directly on the wall complete with plates rawing a narrow proved coluvalent. 2 No. Paper dispenser shall include a casing having a narrow proved coluval as VELVEX or eq		SANITARY FITTINGS				
Yater Closet (WC) PanSquatting WC Pan size 740x740mm manufactured from Grade 304 (18/10) Stainless Steel of 1.2 mm gauge complete with 20 mm turn up and flange all round, a flush howl pressed into one piece with the raised treaded pattern floor plates on host sides and in front of the flush bowl, a rear entry 32mm spreader pipe, 100mm Waste connector. To be as Franke or Approved Equivalent.4WC Flush Valves440mm diameter quiet exposed water closet dual flush valve, chorne plated, back entry, with integral vacuum breaker, non-hold-open features and non-return valve, inlet control stop, transition fittings and wall plate comprising flush valve, bent flush pipe and rubber pipe connector. The flush valve to be handle type. To be as Flush Master' or equal and approved.4NoWaite vitrous Chins Semi-Pedestal and flage and ceramic semi podestal. All to be as "COBRA' or equal and approved.4NoSoap Dispenser Wall mounted liquid soap dispenser of 1.1 L capacity, in white finish to be installed directly on the wall comprete with plastic ravin plugs, fixing a surrow, loka and hey complete with initial fl of soap get. The soap dispenser to be as MELCUNCS DJ0010F model, or approved equivalent.2No.Paper dispensers of dispensing interfolded paper tissue. The dispenser shall include a casing having a narrow dispenser shall include a casing having a narrow dispenser shall clude as casing having		Supply,deliver, install, test and commission the following sanitary appliances complete with all the connections to services, waste, jointing to supply overflows and plugging				
Crade 304 (18/10) Stainless Steel of 1.2 mm gauge complete with 20 mm turu up and flange all round, a flush bowl, arear entry 32mm spreader pipe 100mm Waste outlet for fitting to a standard 100mm PVC Waste Connector. To be as Pranke or Approved Equivalent. 4 No WC Flush Valves. 4 No 40mm diameter quiet exposed water closet dual flush valve, chrome plated, back entry, with integral vacuum breaker, non-hold-open features and non-return valve, 		_				
WC Flush Valves. 40mm diameter quiet exposed water closet dual flush valve, chrome plated, back entry, with integral vacuum breaker, non-hold-open features and non-return valve, inhet control stop, transition fittings and wall plate comprising flush valve, bent flush bypipe and rubber pipe connector. The flush valve to be handle type. To be as Thush Master' or equal and approved. 4 No Wash Hand Basin (Semi-Pedestal) 4 No White vitreous China Semi-Pedestal wash hand basin with one tap hole, chrome plated chain waste, chain stay hole, chrome plated mixer tap and heavy duty plastic bottle trap with seal and flange and ceranic semi pedestal. All to be as "COBRA" or equal and approved. 4 No Soap Dispenser 4 No Wall mounted liquid soap dispenser of 1.1 L capacity, miwhie finish to be installed directly on the wall complete with initial fill of soap gel. The soap dispenser to be as MEDICLINICS DJ0010F model, or approved equivalent. 2 No. Paper dispenser for dispensing interfolded paper tissue. The dispenser for dispenser norchains uprevent excessive quantities of tissue. The paper dispenser shall he in approved. 2 No. Mutomatic hand drier in white colour, with low consumption and optimum hand drying operating on an infra-red automatic sensing system with heating element safety cut out complete with plastic rawl pluga and fixing screws. The hand drier to have a heating capacity of at least 1.1kw and performance flow rate of at least 102m3/h. It shall 2 No.	A	Squatting WC Pan size 740x740mm manufactured from Grade 304 (18/10) Stainless Steel of 1.2 mm gauge complete with 20 mm turn up and flange all round, a flush bowl pressed into one piece with the raised treaded pattern foot plates on both sides and in front of the flush bowl, a rear entry 32mm spreader pipe, 100mm Waste outlet for fitting to a standard 100mm PVC Waste	4	No		
valve, chrome plated, back entry, with integral vacuum breaker, non-hold-open features and non-return valve, inlet control stop, transition fittings and wall plate comprising flush valve, bent flush pipe and rubber pipe connector. The flush valve to be handle type. To be as Flush Master' or equal and approved.4NoWash Hand Basin (Semi-pedestal)4NoWhite vitreous China Semi-Pedestal wash hand basin with one tap hole, chrome plated chain waste, chain stay hole, chrome plated mizer tap and heavy duty plastic bottle trap with seal and flange and ceramic semi pedestal. All to be as "COBRA" or equal and approved.4NoScap Dispenser4NoWall mounted liquid soap dispenser of 1.1 L capacity, in white finish to be installed directly on the wall complete with plastic rawl plugs, fixing screws, lock and key complete with Distle Calue of the soap dispenser to be as MEDICLINIC'S DJ0010F model, or approved equivalent.2No.Paper dispenser for dispensing interfolded paper tissue. The dispenser shall include a casing having a narrow dispensing slot in the bottom surface. The dispenser should have a proper mechanism to prevent excessive quantities of tissue. The paper dispenser shall be in 		WC Flush Valves		110		
Wash Hand Basin (Semi-pedestal)Image: Note that the second se		valve, chrome plated, back entry, with integral vacuum breaker, non-hold-open features and non-return valve, inlet control stop, transition fittings and wall plate comprising flush valve, bent flush pipe and rubber pipe connector. The flush valve to be handle type. To be as	4	No		
aone tap hole, chrome plated chain waste, chain stay hole, chrome plated mixer tap and heavy duty plastic bottle trap with seal and flange and ceramic semi pedestal. All to be as "COBRA" or equal and approved.4NoSoap Dispenser4NoWall mounted liquid soap dispenser of 1.1 L capacity, in white finish to be installed directly on the wall complete with plastic rawl plugs, fixing screws, lock and key complete with initial fill of soap gel. The soap dispenser to be as MEDICLINIC'S DJ0010F model, or approved equivalent.2No.Paper towel dispenser2Paper dispenser for dispensing interfolded paper tissue. The dispenser shall include a casing having a narrow dispensing slot in the bottom surface. The dispenser should have a proper mechanism to prevent excessive quantities of tissue. The paper dispenser shall be in 		<u>Wash Hand Basin (Semi-pedestal)</u>	•	110		
Soap Dispenser4NoWall mounted liquid soap dispenser of 1.1 L capacity, in white finish to be installed directly on the wall complete with plastic rawl plugs, fixing screws, lock and key complete with initial fill of soap gel. The soap dispenser to be as MEDICLINIC'S DJ0010F model, or approved equivalent.2No.Paper towel dispenser2No.Paper dispenser for dispensing interfolded paper tissue. The dispenser shall include a casing having a narrow dispensing slot in the bottom surface. The dispenser should have a proper mechanism to prevent excessive quantities of tissue. The paper dispenser shall be in approved colour as VELVEX or equal and approved.2No.Hand dryer2No.Automatic hand drier in white colour, with low consumption and optimum hand drying.operating on an infra-red automatic sensing system with heating element safety cut out complete with plastic rawl plugs and fixing screws. The hand drier to have a heating capacity of at least 1.1kw and performance flow rate of at least 102m3/h. It shall2No.	В	one tap hole, chrome plated chain waste, chain stay hole, chrome plated mixer tap and heavy duty plastic bottle trap with seal and flange and ceramic semi pedestal. All to be				
Wall mounted liquid soap dispenser of 1.1 L capacity, in white finish to be installed directly on the wall complete with plastic rawl plugs, fixing screws, lock and key complete with initial fill of soap gel. The soap dispenser to be as MEDICLINIC'S DJ0010F model, or approved equivalent.2No.Paper towel dispenser2No.Paper dispenser for dispensing interfolded paper tissue. The dispenser shall include a casing having a narrow 			4	No		
Paper dispenser for dispensing interfolded paper tissue. The dispenser shall include a casing having a narrow dispensing slot in the bottom surface. The dispenser should have a proper mechanism to prevent excessive quantities of tissue. The paper dispenser shall be in approved colour as VELVEX or equal and approved. 2 No. Hand dryer 2 No. Automatic hand drier in white colour, with low consumption and optimum hand drying.operating on an infra-red automatic sensing system with heating element safety cut out complete with plastic rawl plugs and fixing screws. The hand drier to have a heating capacity of at least 1.1kw and performance flow rate of at least 102m3/h. It shall 2 No.	С	Wall mounted liquid soap dispenser of 1.1 L capacity,in white finish to be installed directly on the wall complete with plastic rawl plugs, fixing screws, lock and key complete with initial fill of soap gel. The soap dispenser to be as MEDICLINIC'S DJ0010F model, or	2	No.		
The dispenser shall include a casing having a narrow dispensing slot in the bottom surface. The dispenser should have a proper mechanism to prevent excessive quantities of tissue. The paper dispenser shall be in approved colour as VELVEX or equal and approved.2No.Hand dryer2Automatic hand drier in white colour, with low consumption and optimum hand drying.operating on an infra-red automatic sensing system with heating element safety cut out complete with plastic rawl plugs and fixing screws. The hand drier to have a heating capacity of at least 1.1kw and performance flow rate of at least 102m3/h. It shall2No.		Paper towel dispenser				
Automatic hand drier in white colour, with low consumption and optimum hand drying.operating on an infra-red automatic sensing system with heating element safety cut out complete with plastic rawl plugs and fixing screws. The hand drier to have a heating capacity of at least 1.1kw and performance flow rate of at least 102m3/h. It shall	D	The dispenser shall include a casing having a narrow dispensing slot in the bottom surface. The dispenser should have a proper mechanism to prevent excessive quantities of tissue. The paper dispenser shall be in	2	No.		
consumption and optimum hand drying operating on an infra-red automatic sensing system with heating element safety cut out complete with plastic rawl plugs and fixing screws. The hand drier to have a heating capacity of at least 1.1kw and performance flow rate of at least 102m3/h. It shall		Hand dryer			<u> </u>	
72.5 dBA at 2m 1.5m. It shall be as Mediclinic Smartflow M04A or approved equivalent.	E	consumption and optimum hand drying.operating on an infra-red automatic sensing system with heating element safety cut out complete with plastic rawl plugs and fixing screws. The hand drier to have a heating capacity of at least 1.1kw and performance flow rate of at least 102m3/h. It shall have a noise level below 72.5 dBA at 2m 1.5m. It shall be as Mediclinic Smartflow	2	No.		
72.5 dBA at 2m 1.5m. It shall be as Mediclinic Smartflow	E	least 1.1kw and performance flow rate of at least 102m3/h. It shall have a noise level below 72.5 dBA at 2m 1.5m. It shall be as Mediclinic Smartflow M04A or approved equivalent.	2	No.		

ITEM	DESCRIPTION	UNIT	QTY	RATE	AMOUNT
	Brought Forward from Previous page				
	Mirrors				
	6mm thick polished plate glass, silver backed mirror with beveled edges, size 610x497mm plugged and screwed to wall with 4No. Chrome plated chrome capped screws and 5mm thick foam back rest.	4	No		
А	<u>Toilet Roll holder.</u> Chrome Plated wall mounted toilet roll holder as " BRABANTIA " or equal and approved.	4	No		
В	<u>Robe Hook</u> Chrome plated robe hook mounted onto cocealed screw to wall edges. As " DALI " EROBHK1066 or approved equivalent.	4	No		
С	Flexible tubing 12mm diameter 300mm long flexible tubing each complete with 15mm diameter angle valve.	2			
	Disabled Persons Water Closet and Wash Hand Basin Facility	8	No		
A	Wheel chair accessible W.C facility Comprising of the following:- i)Close coupled W.C with 6 litre cistern with bottom inlet and overflow.The bowl shall be of size 375x560x420mm high.The bowl and cistern shall be manufactured from vitreous china complying with B.S 3402. The unit shall be complete with valveless cistern fittings including syphon, 1 /2" side inlet ballvalve, 3 /4" side overflow, plastics flushbend, inlet connector and reversible metallic chrome plated cistern lever.There shall also be a heavy duty seat (25mm high) and cover with chrome plated metal hinges, toilet roll holder, 610 x 450 x 6mm thick mirror and robe hook.				
	ii)Semi pedestal wall mounted W.H.B of size 600x500x545mm high with flexible connectors to waste and taps.The basin shall be manufactured from vitreous china complying with B.S 3402.It shall have one L/H tap hole with 1/2" chrome plated lever action pillar tap, chrome plated waste with height adjustable trap, pedestal and wall fixing bolts.				
В	iii) Hinged support rail with toilet roll holder 770mm long manufactured in nylon coated aluminium and mounted on a wall fixing plate size 230x100 mm, 4No 600mm grab rails with covered wall plates. The set shall be as Twyfords DOC.M wheelchair accessible W.C. facility or approved equivalent.	1	set		

ITEM	DESCRIPTION	UNIT	QTY	RATE	AMOUNT
	Soap Dispenser				
С	Wall mounted liquid soap dispenser of 1.1 L capacity, in white finish to be installed directly on the wall complete with plastic rawl plugs, fixing screws, lock and key complete with initial fill of soap gel. The soap dispenser to be as MEDICLINIC'S DJ0010F model, or approved equivalent.	1	No.		
	Paper towel dispenser				
D	Paper dispenser for dispensing interfolded paper tissue. The dispenser shall include a casing having a narrow dispensing slot in the bottom surface. The dispenser should have a proper mechanism to prevent excessive quantities of tissue. The paper dispenser shall be in approved colour as VELVEX or equal and approved.	1	No.		
	Hand dryer				
Е	Automatic hand drier in white colour, with low consumption and optimum hand drying.operating on an infra-red automatic sensing system with heating element safety cut out complete with plastic rawl plugs and fixing screws. The hand drier to have a heating capacity of at least 1.1kw and performance flow rate of at least 102m3/h. It shall have a noise level below 72.5 dBA at 2m 1.5m. It shall be as Mediclinic Smartflow M04A or approved equivalent.	1	No.		
	TOTAL SANITARY FITTING CARRIED TO SUMMARY				

ITEM	DESCRIPTION	UNIT	QTY	RATE	AMOUNT
11.1	INTERNAL PLUMBING				
	Supply, deliver and install for fixing of the following PPR pipework and fittings as described and shown on the drawings including jointings, couplings etc necessary for the proper and satisfactory functioning of the system to the Engineer's approval, pipe jointing shall be by polyfusion or use of electric coupling.				
11.2	Tenderer must allow in their prices for all the couplings, connectors, unions joints, all the Metal/plastic threaded adaptors where required for the connection of sanitary fixtures, valves, sockets, sliding and fixed joints, support raceways, isolating sheaths, elastic materials, expansion arms and bends, crossovers etc. as required in the running lengths of pipework and also where necessary, for pipe fixing clips, holder bats plugged and screwed, and pipe sleeves through structural members.				
	PPR-C pipework	10			
A B	32mm ditto 25 mm ditto	10 15	LM LM		
٨	Extra over PPR-C pipework for the following Bend/elbow 32 mm elbow	0	N		
A B		8 10	No. No		
В	25 mm elbow Total Carried Forward Next Page	10	No.		

ITEM	DESCRIPTION	UNIT	QTY	RATE	AMOUNT
	Brought Forward from Previous page				
	Tees				
	o				
	25mm ditto	10	No.		
	32X25 unequal tee	10	N		
		10	No.		
	Reducers				
В	32 x 25mm ditto	5	No.		
	Sockets	0			
	25mm diameter ditto	8	No.		
	<u>Transition fittings</u> 32mm x 1" ditto	1	No.		
	$25 \text{mm} \times 3/4^{\circ}$ ditto	1	No.		
	25mm x 1/2" ditto	10	No.		
F	<u>Unions</u> 32mm -diameter union	5	No.		
Г	32mm -diameter union	5	NO.		
G	<u>Sockets (GI)</u>				
	20mm diameter socket	2	No.		
н	Ninela (CI)				
п	<u>Nipple (GI)</u> 20mm diameter HEX nipple	2	No.		
	TESTING AND STERILISATION				
	Allow for flow and pressure testing the whole of				
	the water reticulation system during the works				
А	process and on completion to the satisfaction of the				
11	Engineer.				
	(Pressure test records to be kept on site with a copy				
	given to the Engineer for approval and record.)	1	Item		
	Allow for flushing out and sterilization of the water storage tanks and pipe work system. (Sterilization				
В	and testing to be carried out to approval and water				
2	chemical test/analysis certificates from an approved				
	laboratory given to the Engineer upon completion).				
		1	Item		
	TOTAL INTERNAL PLUMBING CARRIED TO SUMMARY				

ITEM	DESCRIPTION	UNIT	QTY	RATE	AMOUNT
11.2					
11.2	INTERNAL DRAINAGE.				
	Supply and fix uPVC soil system to BS 4660 and BS 4515				
	and mU PVC waste systems to BS 5255 with screwed				
	and socketed joints to BS 21. solvent welded joints shall				
	be as per the system's manufacturer's written instruction.				
	Tenderer must allow in their pipework prices for all the				
	couplings, connectors, joints etc as required in the				
	running lengths of the pipework and also where necessary for fixing clips, holder bats plugged and screwed.				
	ior fixing clips, fiolder bats plugged and screwed.				
11.3					
11.5	UPVC and Mupvc pipework				
А	100mm diameter golden brown UPVC class 'D' pipes				
11	Toomin diameter golden brown of ve class D pipes	15	Lm		
В	100mm diameter heavy gauge grey mUPVC pipes	15	Lm		
С	50mm diameter waste pipes	8	Lm		
D	40mm diameter waste pipes	8	Lm		
	Extra over UPVC pipework for the following:-				
	100mm diameter sweep bend	5	No.		
_	100mm diameter single branches	5	No.		
E	100mm diameter long radius bend	3	No.		
F	100mm diameter WC connector	5	No.		
G	100mm diameter weathering slate and vent cowl	3 3	No. No.		
Η	100mm diameter access bend 100x50mm diameter trapped floor gulley c/w grating and	3	INO.		
Ι	cover	5	No.		
J	100x50mm diameter boss connector	5	No.		
K	100x40mm dia ditto	5	No.		
L	40mm diameter sweep tee	5	No.		
М	40mm diameter sweep bend	5	No.		
Ν	40mm diameter access plug	5	No.		
Р	40x32mm dia diameter socket reducer	5	No.		
	TOTAL INTEDNAL DRAINAGE CADDIED TO SUMMARY				
	TOTAL INTERNAL DRAINAGE CARRIED TO SUMMARY				

ITEM	DESCRIPTION	UNIT	QTY	RATE	AMOUNT
11.3					
	EXTERNAL DRAINAGE WORKS				
	Supply and fix uPVC soil system to BS 4660 and BS 4515 and mU PVC waste systems to BS 5255 with screwed and socketed joints to BS 21. solvent welded joints shall be as per the system's manufacturer's written instruction. Tenderer must allow in their pipework prices for all the couplings, connectors, joints etc as required in the running lengths of the pipework and also where necessary for fixing clips, holder bats plugged and screwed:				
11.4	UPVC and Mupvc pipework				
	150mm diameter golden brown UPVC class 'D' pipes	10	Lm		
А	Extra over UPVC pipework for the following: - 300x300x200mm deep concrete gulley trap complete with 100mm diameter UPVC 'P' Trap gulley and 14 SWG cover with handle.	2	No.		
В			1		
С					
	TOTAL EXTERNAL DRAINAGE CARRIED TO SUMMARY				

ITEM	DESCRIPTION	UNIT	QTY	RATE	AMOUNT
11.4	FIRE FIGHTING EQUIPMENT		-	-	
11.5	PORTABLE FIRE FIGHTING EQUIPMENT (Provisional)				
	Supply, Deliver and install the following portable fire fighting equipment complete with initial charge and Pressure gauge including fixing wall brackets:				
	Dry Chemical Powder Extinguisher				
	9kg dry Chemical powder fire portable extinguisher complete, with squeeze grip operating head, and discharge nozzle, fully charged.	3	No.		
	Water/ CO2Extinguisher				
А	9 litres water/ CO2 gas portable fire extinguishers complete with cap, washer, and siphon-tube CO2 cartridge and flexible rubber hose nozzle fully charged.	3	No.		
	<u>CO₂ Gas Fire Extinguisher</u>	5	110.		
	5kg dry CO_2 gas portable fire extinguisher complete, with squeeze grip operating head, and discharge nozzle, fully charged.	3	No.		
В	<u>Manual Alarm bell</u> 22cm (9") wall mounted manual rotary alarm bell Fire exit signs Fire instruction notices	1 4 4	No. No. No.		
С	Builder's works Allow for all builders' works in connection with portable				
D	fire fighting equipment and installation	1	Item		
	TOTAL PORTABLE FIRE FIGHTING EQUIPMENT				
	CARRIED TO COLLECTION				

ITEM	DESCRIPTION	UNIT	QTY	RATE	AMOUNT
	PORTABLE FIRE FIGHTING EQUIPMENT				
	Total HOSE REEL INSTALLATION SYSTEM Carried Forw	ard Colle	ction Page	9	
	COLLECTION PAGE	PAGE			
	PORTABLE FIRE FIGHTING EQUIPMENT	G25	-		
			-		
	TOTAL FIRE FIGHTING CARRIED TO SUMMARY				

ITEM	DESCRIPTION	UNIT	QTY	RATE	AMOUNT
11.5	ROOF DRAINAGE				
11.6	INTERNAL FLAT ROOF AND TERRACE DRAINAGE				
	Supply,deliver and install die following UPVC, MUPVC, soil and waste systems respectively to B.S 5255 with fittings fixed to Manufactures Printed instructions and manufactured by reputable				
	manufacturers. Tenderers must allow in their pipework prices for all the couplings, clippings, connectors, joints etc. as required in the running lengths of pipework and also where necessary, for pipe fixing clips, holder bats plugged and screwed for the proper and satisfactory functioning of the system.				
	Pipework				
А	100mm diameter heavy gauge grey mUPVC down pipes	24	Lm		
В	Bends 45 Degree mm diameter sweep bend	8	No.		
С	100mm diameter single branches	2	No.		
D	Others 100 x 50mm diameter stainless steel floor drain with grating for passage areas	7	No.		
E	Fulbora 100mm diameter PVC fulbora	7	No.		
F	TOTAL ROOF DRAINAGE CARRIED TO SUMMARY				

ITEM	DESCRIPTION	UNIT	QTY	RATE	AMOUNT
11.6	ROOF PLUMBING				
11.7	Supply, deliver and install for fixing of the following PPR pipework and fittings as described and shown on the drawings including jointings, couplings etc necessary for the proper and satisfactory functioning of the system to the Engineer's approval, pipe jointing shall be by polyfusion or use of electric coupling.				
	Tenderer must allow in their prices for all the couplings, connectors, unions joints, all the Metal/plastic threaded adaptors where required for the connection of sanitary fixtures, valves, sockets, sliding and fixed joints, support raceways, isolating sheaths, elastic materials, expansion arms and bends, crossovers etc. as required in the running lengths of pipework and also where necessary, for pipe fixing clips, holder bats plugged and screwed, and pipe sleeves through structural members.				
C	PPR-C pipework	8	LM		
C D	50 mm ditto 40 mm ditto	8	LM LM		
E	32 mm ditto	8	LM		
F	25 mm ditto	2	LM		
	Extra over PPR-C pipework for the following				
	Bend/elbow				
Ι	50 mm ditto	5	No.		
J	40 mm ditto	5	No.		
K	32 mm ditto	5	No.		
L	25 mm ditto	5	No.		
	Carried Forward to Next Page				

ITEM	DESCRIPTION	UNIT	QTY	RATE	AMOUNT
	Brought Forward from Previous Page				
	Tees				
В	50mm ditto	5	No.		
С	32mm ditto	5	No.		
D	25mm ditto	5	No.		
G	50 x 40mm ditto	2	No.		
Н	50 x 32mm ditto	5	No.		
Ι	32 x 25mm ditto	5	No.		
	Reducers				
L	50 x 40mm ditto	5	No.		
Μ	50 x 32mm ditto	5	No.		
Ν	32 x 25mm ditto	5	No.		
	Peglar Gate Valves				
Р	40mm diameter full way gate valve with wheel head and jointing to tubing as 'PEGLAR' or approved equivalent.				
		1	No.		
R	32mm ditto	2	No.		
S	25mm ditto	2	No.		
	40mm dia Non-Return Valve	1	No.		
	Carried Forward to Next Page				
			1		

ITEM	DESCRIPTION	UNIT	QTY	RATE	AMOUNT
	Brought Forward from Previous Page				
	Unions				
А	50mm -diameter union	5	No		
С	32mm -ditto-	5	No		
	Sockets				
	50mm diameter ditto	3	No.		
	40mm diameter ditto	3	No.		
	32mm diameter ditto	5	No.		
	25mm diameter ditto	5	No.		
	Transition fittings				
G	50mm x 11/2" transition fittings	3	No.		
Н	40mm x 11/4" ditto	3	No.		
Ι	32mm x 1" ditto	5	No.		
	Carried Forward to Next Page				

ITEM	DESCRIPTION	UNIT	QTY	RATE	AMOUNT
	Brought Forward from Previous Page				
	ROOF TANKS				
	Vertical close end plastic moulded (SHORT) tank of capacity 3000 litres. The tank to be assembled complete with cover and having screwed connections for inlet, outlet, overflow, 32mm diameter ball valve as PEGLER Model or approved equivalent medium pressure ball valve, drain pipes and any other necessary item for its proper functioning. The tank shall be mounted on a platform and shall be as KENTANK Model or approved equivalent.				
	Water Meters	1	No		
A B	25mm water meters as 'Kent' or equal and approved equivalent	1	No		
С					
	TOTAL ROOF PLUMBING CARRIED TO SUMMARY				

ITEM	DESCRIPTION	UNIT	QTY	RATE	AMOUN
11.7	COLLECTION				
	MECHANICAL INSTALLATIONS				
	MECHANICAL INSTALLATIONS				
11.1	SANITARY FITTINGS				
11.2	INTERNAL PLUMBING				
11.3	INTERNAL DRAINAGE				
11.4	EXTERNAL DRAINAGE WORKS				
11.5	FIRE FIGHTING				
11.6	ROOF DRAINAGE				
11.7	ROOF PLUMBING				
	TOTAL FOR MECHANICAL WORKS CARRIED TO SUMMARY				

ITEM	DESCRIPTION	UNIT	QTY	RATE	AMOUNT
	PROPOSED AFFORDABLE HOUSING PROGRAMME (AHP)				
	BILLS OF QUANTITIES FOR SOCIAL HALL ELECTRICAL				
	INSTALLATION WORKS				
Item	Description	Unit	Qty		
	Supply, install, test, commission, and handover the following:				
	LIGHTING POINTS AND SWITCHES				
	Lighting points wired in 3 x 1.5mm ² PVC/SC CU cables drawn in				
	20mmØ concealed HG PVC conduits complete with all necessary				
	accessories but excluding the switch for:-				
1.01	i) One way / Photocell / timer switching	No.	10		
	ii) Two way switching	No.	4		
	10A white moulded switch plate as Crabtree, MK Logic, Clipsal				
	E-Series or approved equivalent as follows:-				
1.02	i) One gang two way	No.	10		
	ii) Intermediate switch	No.	0		
	iii) Photocell Switch as Zodion	No.	1		
	iv) Timer digital switch as Tronic	No.	0		
	LIGHT FITTINGS				
1.03	Light fittings complete with lamps of appropriate wattage and				
	colour rendering and fixing materials as follows:-				
	v) Type E	No.	4		
	vi) Type F	No.	8		
	vii) TYPE G (SPOTLIGHT)	No.	4		
	POWER POINTS				
1.04	Raw Power 13A socket outlet power points comprising ring main				
	wiring in 3 x 2.5mm ² PVC/SC CU cables drawn in 25mmØ	No.	8		
	Concealed Heavy gauge PVC conduits complete with all necessary accessories but excluding the socket outlet plate	110.	0		
	necessary accessories out excluding the socket outlet plate				
1.05	13A, Ivory white switched socket outlet plate as Tronic or				
	approved equivalent as follows:				
	i) Twin switched	No.	8		
				n	
	SECTION 1 / PG2 CARRIED FORWARD TO NEXT PAGE				

	UNIT	QTY	RATE	AMOUNT
Description	Unit	Qty		
SUB-TOTAL BROUGHT FORWARD				
Miniature circuit breakers for the distribution Board above i) 10A SP	No.	1		
ii) 16A TP	No.	3		
iv) blanking plates	No.	2		
4-Way, TPN Distribution Board c/w integral 100A TPN Integral solator as Merlin Gerlin or approved equivalent	No.	2		
FOTAL FOR SOCIAL HALL				
DESCRIPTION		PAGE NO.		
FOTAL FOR SOCIAL HALL				
POWER RETICULATION FROM TX ROOM				
FOTAL FOR SOCIAL HALL C/F TO GRAND SUMMARY F	PAGE			
	finiature circuit breakers for the distribution Board above i) 10A SP ii) 16A TP iii) 32A SP iv) blanking plates -Way, TPN Distribution Board c/w integral 100A TPN Integral olator as Merlin Gerlin or approved equivalent OTAL FOR SOCIAL HALL ESCRIPTION OTAL FOR SOCIAL HALL OVER RETICULATION FROM TX ROOM	finiature circuit breakers for the distribution Board above No. i) 10A SP No. ii) 16A TP No. iii) 32A SP No. iv) blanking plates No. -Way, TPN Distribution Board c/w integral 100A TPN Integral olator as Merlin Gerlin or approved equivalent No. OTAL FOR SOCIAL HALL ESCRIPTION OTAL FOR SOCIAL HALL OTAL FOR SOCIAL HALL	Iiniature circuit breakers for the distribution Board above No. 1 i) 10A SP No. 1 ii) 16A TP No. 3 iii) 32A SP No. 3 iv) blanking plates No. 2 -Way, TPN Distribution Board c/w integral 100A TPN Integral olator as Merlin Gerlin or approved equivalent No. 2 OTAL FOR SOCIAL HALL	finiature circuit breakers for the distribution Board above No. 1 i) 10A SP No. 1 ii) 16A TP No. 3 iii) 32A SP No. 3 iv) blanking plates No. 2 -Way, TPN Distribution Board c/w integral 100A TPN Integral No. 2 -Way, TPN Distribution Board c/w integral 100A TPN Integral No. 2 OTAL FOR SOCIAL HALL

ITEM	DESCRIPTION	UNIT	QTY	RATE	AMOUNT
	PROPOSED SOCIAL HALL BILL NO.1-BUILDERS WORKS				
	MAIN SUMMARY		PAGE		
1	Substructures		SH/4		
2	Reinforced Concrete Frame		SH/5		
3	Walling		SH/6		
4	Windows		SH/8		
5	Doors		SH/10		
6	External Finishes		SH/11		
7	Internal Finishes		SH/14		
8	Roofing		SH/15		
9	Mechanical Works		SH/30		
10	Electrical Works		SH/32		
	TOTAL FOR SOCIAL HALL CARRIED TO GRAND SUMMARY				

6NO. GUARD HOUSES

ITEM	DESCRIPTION	UNIT	QTY	RATE	AMOUNT
	PROPOSED APARTMENTS FOR AFFORDABLE HOUSING PROGRAM (GUARD HOUSE) BILL NO.1-BUILDERS WORKS				
	ELEMENT NO 1 - SUBSTRUCTURES (ALL PROVISIONAL)				
	Notes. This element includes all structural works up to and including ground floor slab Tenderer to allow for working space in his rates. Reinforcement to BS 4449:1997, Grade 460B high strength type 2 ribbed bars with proof stress of 460 N/mm2 All concrete to be from OPC cement Power Plus 42.5, to SE approval Excavations including trimming sides and bottoms of excavations; maintaining and supporting sides; and keeping free from water, mud and fallen material; with and including destruction of termites nests within site of works,take out and destroy queens, imp				
	<u>Site Clearance</u>				
A	Clear site of all grass, hedges, shrubs, bushes grub up roots, load and remove from site and dispose at designated local authority areas.	SM	12		
В	Excavate average 150mm deep to remove top vegetable soil, load, remove from site and dump in designated local authority dump site.	SM	12		
С	Excavate oversite to reduce levels in varying depths not exceeding 1.5m deep from existing ground levels.	Cm	14		
D	Excavate for Strip foundations depth not exceeding 1.50 metres starting from Reduced ground levels.	Cm	0		
Е	Extra over excavation for excavating in all classes of rock	Cm	3		
F	Disposal of Water Allow for keeping excavations free from all water by pumping, bailing or other means necessary.		ITEM		
G	Planking and strutting Allow for provision and removal of planking and strutting to uphold sides of excavation		ITEM		
	Carried to collection				

ITEM	DESCRIPTION	UNIT	QTY	RATE	AMOUNT
	<u>Disposal</u>				
А	Return, fill and ram selected excavated material around foundations.	СМ	10		
	Load,wheel and cart away surplus excavated material away from site	СМ	9		
	Backfill				
	Make up levels using approved imported materials: compacted in layers not exceeding 300mm thick with a 15ton roller: to the satisfaction of the Structural Engineer.	СМ	6		
	Hardcore as described				
	300mm thick hardcore bed: hand packed : compacted in layers not exceeding 150mm thick: to the satisfaction of the Structural Engineer: including 50mm Thick murram or "equal and approved" blinding to surfaces of hardcore	SM	10		
	Anti - termite to treatment				
Е	Chemical anti-termite treatment, executed complete by an approved specialist under a ten-year guarantee,to surfaces of hardcore and below raft foundations	SM	10		
	Damp-proof membrane				
F	1000 gauge polythene or other equal and approved damp- proof membrane, laid over blinded hardcore (measured separately) with 300mm side and end laps (measured nett- allow for laps)	SM	10		
	Blinding as described in:				
Н	Plain concrete class 15 in 50 mm Thick under strip foundation	SM	10		
J	50 mm Thick Murram Blinding to surfaces of hadcore	SM	10		
	Reinforced concrete : class 25 : vibrated : reinforced				
М	Strip foundation	СМ	1		
Ν	100mm thick surface bed	SM	10		
	Carried to collection				

ITEM	DESCRIPTION	UNIT	QTY	RATE	AMOUNT
	Reinforcement to BS 4449:1997 , Grade 460B high strength type 2 Ribbed bars with proof stress of 460 N/mm2; Including all necessary cutting, bending fixing and provision of spacer blocks and stools to S.E's detail				
А	Assorted reinforcement	Kg	16		
В	T12	Kg	43		
	Steel mesh fabric reinforcement to BS 4483 : including setting in concrete with 300mm laps(measured nett : no allowance for laps)				
F	Mesh reference A142 weighing 2.22 kilogrammes per square metre in floor beds.	SM	10		
	Sawn formwork as described to:-				
Н	Ditto sides of Strip footing	SM	6		
Κ	Edge of slab not exceeding 150mm girth	LM	13		
	SUBWALL				
	Load bearing natural stone walling, rough chisel dressed on both sides and jointed in cement and sand (1:3) mortar				
L	200mm thick walls in foundations	SM	24		
	<u>Plinth</u>				
Ν	1:4 cement/sand render to plinth	SM	7		
Р	Black bituminous paint to rendered plinth	SM	7		
	Carried to collection				

ITEM	DESCRIPTION	UNIT	QTY	RATE	AMOUNT
	COLLECTION				
	Total brought forward from page no: GH/1				
	Total brought forward from page no: GH/2				
	Total brought forward from page no: GH/3				
	ELEMENT NO. 1 Carried to				
	SUBSTRUCTURES Main summary				

ITEM	DESCRIPTION	UNIT	QTY	RATE	AMOUNT
	PROPOSED APARTMENTS FOR AFFORDABLE HOUSING PROGRAM (GUARD HOUSE)				
	BILL NO.1-BUILDERS WORKS				
	ELEMENT No 2 - R.C FRAME				
	Reinforcement to BS 4449:1997 , Grade 460B high strength type 2 ribbed bars with proof stress of 460 $N/mm2$				
	All concrete to be from OPC cement Power Plus 42.5, to SE approval				
	Insitu concrete : class 25 : vibrated : reinforced				
В	Beams (200x300)	СМ	1		
	Reinforcement to BS 4449:1997 , Grade 460B high strength type 2 Ribbed bars with proof stress of 460 N/mm2; Including all necessary cutting, bending fixing and provision of spacer blocks and stools to S.E's detail				
G	Assorted reinforcement to Structural Engineer's specifications	Kg	111		
	Sawn formwork, as described, to:-				
F	Sides and soffites of beams	Sm	10		
	ELEMENT NO. 2 Carried to				
	R.C FRAME Main summary				

ITEM	DESCRIPTION	UNIT	QTY	RATE	AMOUNT
	PROPOSED APARTMENTS FOR AFFORDABLE HOUSING PROGRAM (GUARD HOUSE) BILL NO.1-BUILDERS WORKS				
	ELEMENT No 3-WALLING				
	WALLING				
	Natural hard machine cut "Thika" stone or equal from approved guarry in walling bedded and jointed in cement and sand (1:4) mortar, reinforcement with and including 25mm wide X 20 gauge hoop iron at every alternate course as described in;				
А	150mm thick walling Externally	Sm	22		
	Natural hard machine cut "Thika" stone or equal from approved guarry in walling bedded and jointed in cement and sand (1:4) mortar, reinforcement with and including 25mm wide X 20 gauge hoop iron at every alternate course as described in:				
В	150mm thick walling Internally	Sm	2		
С	Approved hessian based damp proof course to 200mm thick walling in cement/sand mortar	Lm	16		
	ELEMENT NO. 3 Carried to				
	WALLING Main summary				

ITEM	DESCRIPTION	UNIT	QTY	RATE	AMOUNT
	PROPOSED APARTMENTS FOR AFFORDABLE HOUSING PROGRAM (GUARD HOUSE) BILL NO.1-BUILDERS WORKS				
	ELEMENT NO 4 - WINDOWS				
	METAL WORK				
	PURPOSE - MADE UNITS				
	Supply, assemble and fix the following purpose-made mild steel casement windows; standard metal section from approved manufacturer complete with frames, transomes, mullions and with and including permanent ventilators comprising "T" bar, gauze and 16 gauge sheet metal hood 50mm high x 50mm projection to full width of window, coupling mullions, approved ironmongery and one coat manufacturer's primer; all welding ground to smooth finish.				
	Steel; for glazing with putty, lugs to two jambs, cutting and pinning to concrete or blockwork, fixing to head and sill with screws; plugging				
А	Window, overall size 1200 X 1500mm high to Architects Details (Lounge. Kitchen, Bedroom)	NO	2		
В	Ditto Size 600 x 900mm high (WC/SH)	NO	1		
	Glazing				
Е	4mm Thick clear sheet glass panes over 0.1 but not exceeding 0.5 square meters; fixing with putty	SM	4		
F	Ditto; obscure	SM	1		
	Painting and Decorations				
	<u>On Metal work</u>				
	<u>Prepare and apply two coats oil paint full gloss to Crown</u> <u>Solo or other equal and approved to: -</u>				
G	General window and grille surfaces; over 300mm girth internal	SM	5		
	Carried to Collection				

ITEM	DESCRIPTION	UNIT	QTY	RATE	AMOUNT
	Bull-nosed burnt clay, finishing fair on all exposed surfaces and hoisting and placing in position, bedding, jointing and pointing in pigmented cement and sand (1:3) mortar				
В	150 x 25mm thick clay window sill	LM	3		
	<u>Curtain rods;</u>				
С	20mm diameter heavy duty twin brass rod complete accessories to approval	LM	2		
	Carried to collection				
	COLLECTION				
	Total brought forward from page no: GH/7				
	Total brought forward from page no: GH/8				
	ELEMENT NO. 4 Carried to the WINDOWS Main summary				

ITEM	DESCRIPTION	UNIT	QTY	RATE	AMOUNT
	PROPOSED APARTMENTS FOR AFFORDABLE HOUSING PROGRAM (GUARD HOUSE) BILL NO.1-BUILDERS WORKS				
	ELEMENT NO 5 - DOORS				
	Steel Casement Door				
	Heavy gauge steel casement doors size 900 x 2100mm high comprising 40 x 25 x3mm stiles, top and bottom stiles, 4 No Intermediate rails, 1.5mm steel sheet both sideswelded in place and 5mm thick clear glazing, all primed with red oxide and spray painted 2 coats eggshell gloss paint; complete with all necessary ironmongery fasteners and necessary seremetals assembled and fixed to opening including cutting and pinning lugs to concrete or block work sorroung and bedding frame in cement and sand mortar (1:3). (D.01)	NO	1		
	Flush timber doors Supply and fix 1200mm x 2100mm x 50mm thick semi solid cored flush door Ply wood finished for painting (m/s) both sides; all to Architects Details, specifications and approval (D.02)	NO	1		
	In Soft Wood Timber				
в	25 x 25mm quadrant	LM	5		
	25 x 50mm architrave with two labours, plugged	LM	5		
D	50 x 150mm frame with three labours; chamfered edges; plugged	LM	5		
	Carried to collection				

ITEM	DESCRIPTION	UNIT	QTY	RATE	AMOUNT
	Painting and decorating				
	Prepare and apply one coat aluminium wood primer to:-				
А	Surfaces not exceeding 100mm girth	LM	10		
В	Surfaces over 100mm but not exceeding 200mm girth	LM	5		
С	General timber surfaces	SM	3		
	Ironmongery				
	Supply and Fix the following ironmongery to the approval of the <u>Architect</u>				
D	100mm pressed steel Butt Hinges	Pairs	2		
Е	2 Lever Door Lock with handles as per Union	NO	1		
F	Door fixing cramps	NO	4		
G	Rubber Door Stops	NO	1		
	Carried to Collection				
	COLLECTION				
	Total brought forward from page no: GH/9				
	Total brought forward from page no: GH/10				
	ELEMENT NO. 5 Carried to				
	DOORS Main summary				

ITEM	DESCRIPTION	UNIT	QTY	RATE	AMOUNT
	PROPOSED APARTMENTS FOR AFFORDABLE HOUSING PROGRAM (GUARD HOUSE) BILL NO.1-BUILDERS WORKS				
	ELEMENT NO 6 - EXTERNAL AND INTERNAL FINISHES				
	EXTERNAL WALL FINISHES				
А	Vertical key pointing to external walls with Black Bituminous paint	SM	22		
	INTERNAL FINISHES				
	Internal Wall Finishes				
	Cement and sand (1:4) backings etc				
в	12mm thick to receive Wall tiles tiles - Wet areas	SM	9		
	<u>12mm (minimum) two coat lime plaster complete with wire</u> gauze anti-crack mechanism at the intersection of masonry walling and concrete beams as described to:-				
С	Concrete/masonry surfaces Internally	SM	13		
D	Ditto to window cills, door Jambs Externally and Surfaces not exceeding 200mm girth	LM	17		
	Ceramic wall tiles				
Е	Supply and Fix 200x200x6mm thick Saj ceramic wall tiles or equal and approved; Bidder to include all materials needed for fixing to completion as selected by the Architect: on prepared backings(m.s) with proprietary adhesive; jointed and pointed in matching coloured proprietary grouting: including pvc spacers and expansion joint as necessary: all to Architect's approval Wall Surfaces	SM	9		
	Painting and Decoration				
	<u>Prepare and apply one undercoat and one finishing coat first</u> <u>guality permaplast emulsion paint on:-</u>				
F	Plastered concrete/masonry surfaces internally	SM	13		
G	Ditto to window cills, door Jambs Externally and Surfaces not exceeding 200mm girth	LM	17		
	Carried to collection				

ITEM	DESCRIPTION	UNIT	QTY	RATE	AMOUNT
	<u>Floor Finishes</u>				
	Cement and sand (1:3) screeds, backings, beds etc				
Н	32mm bed finished to receive Floor Tiles (m.s)	SM	8		
	<u>Ceramic Floor tiles</u>				
Ι	Supply and Fix 300x300 thick Ceramic tiles or equal and approved; Bidder to include all materials needed for fixing to completion as selected by the Architect: on prepared bed(m.s) with proprietary adhesive; jointed and pointed in matching coloured proprietary grouting: including pvc spacers and expansion joint as necessary: all to Architect's approval Floor Surfaces	SM	5		
J	Ditto Non Slip Ceramic Tiles	SM	3		
К	Ditto 100mm wide Wall Skirtings	LM	14		
	Carried to Collection				
	COLLECTION				
	Total brought forward from page no: GH/11				
	Total brought forward from page no: GH/12				
	ELEMENT NO 6: TOTAL FOR FINISHES				

ITEM	DESCRIPTION	UNIT	QTY	RATE	AMOUNT
	ELEMENT NO. 7				
	ELEMENI NO. 7				
	ROOF CONSTRUCTION AND FINISHES Sawn celcured pressure impregnated cypress				
	The following 4 No. trusses spanning at various lengths at 600mm c/c and 2.85 m from ground level. Truss T1 (4 no.)				
А	150 x 50 truss rafters	LM	11		
в	150 x 50 mm King post	LM	3		
С	Ditto struts and ties	LM	11		
D	Ditto tie beam	LM	10		
Е	100 x 50 wall plate.	LM	13		
F	Ditto purlins	LM	12		
	End of trusses				
	ROOF COVERING				
	<u>30 Gauge corrugated galvanized prepainted iron sheet fixed</u> on roof structure (ms)				
G	Ridge	LM	4		
Н	Roof covering	SM	12		
	Sundries				
	In wrot cypress - prime grade				
J	250 x 25mm fascia board	LM	4		
К	250 x 25mm barge board	LM	5		
L	100 x 20 mm T & G in eaves boarding on brandering	SM	2		
М	25 x 100 mm moulded cornice.	LM	13		
	Roof drainage				
	24 Gauge galvanised steel sheet shaped as required				
Ν	150 x 150 mm GI rain water gutter fixed to fascia board with mild steel brackets at 1.50 m centres.	LM	0		
0	Extra over ditto for stopped ends	No	2		
Р	Extra over for 100mm diameter outlet	No	2		
	Carried to collection				

ITEM	DESCRIPTION	UNIT	QTY	RATE	AMOUNT
А	100mm diameter down pipe fixed to walls with mild steel brackets at 1.50 m centres.	LM	5		
В	Extra over ditto for swan neck offset.	No	2		
С	Ditto for splash shoe.	No	2		
D	12 mm diameter x 150 mm holding down bolt with head, nut and washers.	No.	26		
	Painting and decorating <u>Prepare and apply three coats of gloss paint to timber surfaces</u>				
Е	Wood surfaces 200 - 300mm girth	LM	7		
	Knot, prime, stop and apply one 3 coats of polyurethane varnish to:-				
F	Wood general surfaces externally.	SM	10		
G	Surfaces of timber cornices, 0-100mm girth.	LM	13		
Н	<u>Parapet wall</u> 150mm thick masonry parapet wall as per architects approval	SM	5		
J	<u>Plaster and paint</u> Prepare and plaster with cement and sand screed (1;3) 12mm thick to receive paint	SM	5		
К	<u>Painting and decoration</u> Prepare and aply one undercoat and two finishing coats of vinylmatt or equal and approved as per architect's details on parapet wall	SM	5		
L	<u>Ceiling finishes</u> Prepare and install Celotex ceiling or approved equivallent as per architects' approval.	SM	10		
М	<u>Blandering</u> 25 x 100 mm timber blandering spaced 600mm c/c as per architects approval	LM	41		
	Carried to Collection				
	COLLECTION				
	Total brought forward from page no: GH/13				
	Total brought forward from page no: GH/14				
	ELEMENT NO. 7				
	ROOF CONSTRUCTION AND FINISHES				

ITEM	DESCRIPTION	UNIT	QTY	RATE	AMOUNT
	ELEMENT NO. 8				
	PROVISIONAL SUMS				
А	Allow a provisional sum of Kenya Shillings Fifty Thousand (KSHS. 50,000) for electrical installation and connection works to the guard house per Engineers specification.	SUM	1		
В	Allow a provisional sum of Kenya Shillings one hundred Thousand (KSHS. 100,000) for mechanical installation and connection works to the guard house per Engineers specification.	SUM	1		
	ELEMENT NO. 8				
	PROVISIONAL SUMS				

ITEM	DESCRIPTION	UNIT	QTY	RATE	AMOUNT
	PROPOSED APARTMENTS FOR AFFORDABLE HOUSING PROGRAM (GUARD HOUSE) BILL NO.1-BUILDERS WORKS				
	MAIN SUMMARY				
			PAGE		
1	Substructures		GH/4		
2	Reinforced Concrete Frame		GH/5		
3	Walling		GH/6		
4	Windows		GH/8		
5	Doors		GH/10		
6	External and Internal Finishes		GH/12		
7	Roof construction and finishes		GH/14		
8	Provisional sums		GH/15		
	TOTAL FOR 1NO. GUARD HOUSE				
	NO. OF BLOCKS		6		
	MULTIPLY BY 6.NO OF BLOCKS	X 6			
	TOTAL FOR 6NO. GUARD HOUSES CARRIED TO GRAND SUMMARY				



ITEM	DESCRIPTION	QTY	UNIT	RATE	AMOUNT
	BOUNDARY WALL				
	ELEMENT NO.1				
	<u>SUBSTRUCTURES</u>				
	(ALL PROVISIONAL)				
	Siteworks and Excavations				
А	Carefully demolish existing damaged masonry wall and cart away arising debris	1,728	LM		
В	Excavate trenches for strip foundation not exceeding 1.5metres from reduced level	871	СМ		
С	Ditto to column base	1,369	СМ		
D	Extra over excavation for soft rock in any position	22	СМ		
	Carried to Collection				

ITEM	DESCRIPTION	QTY	UNIT	
	SUBSTRUCTURES-(CONTINUED)			
	Filling and Carting away-			
A	Return, fill and ram with selected and approved excavated material around excavations	1,269	СМ	
В	Load and cart away excavated materials from site	971	СМ	
	<u>Plain concrete (1:4:8) in</u>			
D	50mm Thick blinding to strip foundation	581	SM	
E	Ditto to column bases	634	SM	
	Vibrated reinforced concrete grade 20/20 (1:2:4) in:			
F	Strip footing	116	СМ	
G	Ditto to column bases	190	СМ	
Н	Columns	86	СМ	
I	Ground Beam	156	СМ	
	Carried to Collection			

ITEM	DESCRIPTION	QTY	UNIT	
	SUBSTRUCTURES-(CONTINUED)			
	<u>Sawn formwork to:</u>			
А	Sides of columns	1,331	SM	
В	Sides of ground beam	1,555	SM	
	<u>Mild Steel reinforcement as described including</u> <u>cutting to length, bending and fixing including all</u> <u>necessary tying wires and spacing blocks (all</u> <u>provisional)</u>			
С	10mm High tensile ribbed bars	4,570	KG	
D	8mm Ditto	2,930	KG	
Е	8mm High tensile round ribbed bars	5,256	KG	
F	16mm Ditto	- 12,165	KG	
G	12mm diameter ditto	- 10,398	KG	
Н	16mm diameter ditto	16,727	KG	
Ι	8mm diameter ditto	2,423	KG	
	<u>Natural stone walling in cement and sand (1:3)</u> <u>mortar and including reinforcing with 20 x 3mm</u> <u>thick hoop iron in every alternate course.</u>			
J	200mm Thick walling	2,592	SM	
	Carried to Collection			

ITEM	DESCRIPTION	QTY	UNIT	
	SUBSTRUCTURES-(CONTINUED)			
A	Allow for keeping the whole of the excavations free from all water; include for draining or other wise keeping all works free from water as necessary over the entire contract period		ITEM	
В	Allow for maintaining and upholding sides of excavations and keeping excavations clear of all fallen materials, rubbish etc		ITEM	
	Carried to Collection			
	COLLECTION			
	FROM PAGE BW/1			
1	FROM PAGE BW/2			
1	FROM PAGE BW/3			
I	FROM ABOVE			
	TOTAL FOR ELEMENT NO. 1 CARRIED TO			
	(SUBSTRUCTURES) SUMMARY	KSHS		

ITEM	DESCRIPTION	QTY	UNIT	
	ELEMENT NO. 2			
	REINFORCED CONCRETE SUPERSTRUCTURE			
	<u>Vibrated reinforced concrete (1:2:4) Class 20/20 in :</u>			
А	Columns	182	СМ	
	<u>Sawn formwork to:</u>			
В	Sides of columns	2,129	SM	
	Steel reinforcement as described including cutting to length, bending, hoisting and fixing including all necessary tying wires and spacing blocks (all provisional)			
С	12mm diameter ditto	7,427	KG	
D	8mm diameter ditto	4,955	KG	
	TOTAL FOR ELEMENT NO. 2 CARRIED TO			
	(REINFORCED CONCRETE) SUMMARY			

DESCRIPTION	QTY	UNIT		
ELEMENT NO. 3				
WALLING				
Smooth chisel dressed natural stone walling in cement and sand (1:4) mortar reinforced with and including 25 x 3mm thick hoop iron in every alternate course				
200mm Thick walling	4,147	SM		
Precast concrete class 20/20 including all necessary formwork, reinforcement, hoisting and placing in positionStone Coping				
$450 \ge 450 \ge 50$ mm thick column capping, four times weathered and throated, bedded and jointed in cement and sand(1:4) mortar	634	NO		
250mm wide x 50 mm thick wall coping twice weathered and throated, bedded and jointed in cement and sand morter (1:4) on stone walling (m.s.)	1,728	LM		
TOTAL FOR ELEMENT NO. 3 CARRIED TO				
	ELEMENT NO. 3 WALLING Smooth chisel dressed natural stone walling in cement and sand (1:4) mortar reinforced with and including 25 x 3mm thick hoop iron in every alternate course 200mm Thick walling Precast concrete class 20/20 including all necessary formwork, reinforcement, hoisting and placing in positionStone Coping 450 x 450 x 50 mm thick column capping, four times weathered and throated, bedded and jointed in cement and sand(1:4) mortar 250mm wide x 50 mm thick wall coping twice weathered and throated, bedded and jointed in cement and sand morter (1:4) on stone walling (m.s.)	ELEMENT NO. 3 WALLING Smooth chisel dressed natural stone walling in cement and sand (1:4) mortar reinforced with and including 25 x 3mm thick hoop iron in every alternate course 200mm Thick walling 4,147 Precast concrete class 20/20 including all necessary formwork, reinforcement, hoisting and placing in positionStone Coping 4,147 450 x 450 x 50 mm thick column capping, four times weathered and throated, bedded and jointed in cement and sand(1:4) mortar 634 250mm wide x 50 mm thick wall coping twice weathered and throated, bedded and jointed in cement and sand morter (1:4) on stone walling (m.s.) 1,728	ELEMENT NO. 3 WALLING Smooth chisel dressed natural stone walling in cement and sand (1:4) mortar reinforced with and including 25 x 3mm thick hoop iron in every. alternate course 200mm Thick walling 4,147 SM Precast concrete class 20/20 including all necessary formwork, reinforcement, hoisting and placing in positionStone Coping 634 450 x 450 x 50 mm thick column capping, four times weathered and throated, bedded and jointed in cement and sand(1:4) mortar 634 250mm wide x 50 mm thick wall coping twice weathered and throated, bedded and jointed in cement and sand morter (1:4) on stone walling (m.s.) 1,728	ELEMENT NO. 3 WALLING Smooth chisel dressed natural stone walling in cement and sand (1:4) mortar reinforced with and including 25 x 3mm thick hoop iron in every alternate course 200mm Thick walling 4,147 SM Precast concrete class 20/20 including all necessary formwork, reinforcement, hoisting and placing in positionStone Coping 450 x 450 x 50 mm thick column capping, four times weathered and throated, bedded and jointed in cement and sand(1:4) mortar 250mm wide x 50 mm thick wall coping twice weathered and throated, bedded and jointed in cement and sand morter (1:4) on stone walling (m.s.) 1,728 LM

DESCRIPTION	QTY	UNIT		
ELEMENT NO. 4				
EXTERNAL FINISHES				
Extra over walling for smooth chisel dressing with flush pointed vertical joints and recessed horizontal joints	8,294	SM		
<u>12mm thick 2 coat gauged Lime (1:2:9) plaster to:</u>				
Columns	2,129	SM		
Ground beam	1,555	SM		
GATES				
Mild steel sections as described				
6000mm wide x 2400mm high double gate comprising of 50x50x3mm RHS framing and middle rail 50x25x3mm RHS Vertical infill members at 225mm centres;priming with red oxide primer; purpose made ironmongery; all necessary lugs and grouting as per details (all with roller at the ground)	No	6		
Ditto pedestrian gate size 900x1800 ditto	No	6		
Prepare and apply one undercoat and two finishing coats of gloss oil paint to:-				
General surfaces of metal	SM	199		
TOTAL FOR ELEMENT NO 4 CARRIED TO				+
(EXTERNAL FINISHES) SUMMARY				
	ELEMENT NO. 4 EXTERNAL FINISHES Extra over walling for smooth chisel dressing with flush pointed vertical joints and recessed horizontal joints 12mm thick 2 coat gauged Lime (1:2:9) plaster to: Columns Ground beam GATES Mild steel sections as described 6000mm wide x 2400mm high double gate comprising of 50x50x3mm RHS framing and middle rail 50x25x3mm RHS Vertical infill members at 225mm centres;priming with red oxide primer; purpose made ironmongery; all necessary lugs and grouting as per details (all with roller at the ground) Ditto pedestrian gate size 900x1800 ditto Prepare and apply one undercoat and two finishing coats of gloss oil paint to:- General surfaces of metal	ELEMENT NO. 4 EXTERNAL FINISHES Extra over walling for smooth chisel dressing with flush pointed vertical joints and recessed horizontal joints 8,294 12mm thick 2 coat gauged Lime (1:2:9) plaster to: 2,129 Columns 2,129 Ground beam 1,555 GATES 11 Mild steel sections as described 6000mm wide x 2400mm high double gate comprising of 50x50x3mm RHS framing and middle rail 50x25x3mm RHS Vertical infill members at 225mm centres;priming with red oxide primer; purpose made ironmongery; all necessary lugs and grouting as per details (all with roller at the ground) No Ditto pedestrian gate size 900x1800 ditto No Prepare and apply one undercoat and two finishing coats of gloss oil paint to:- SM General surfaces of metal SM	ELEMENT NO. 4 EXTERNAL FINISHES Extra over walling for smooth chisel dressing with flush pointed vertical joints and recessed horizontal joints 8,294 SM 12mm thick 2 coat gauged Lime (1:2:9) plaster to: 8,294 SM Columns 2,129 SM Ground beam 1,555 SM GATES 11,555 SM Mild steel sections as described 1,555 SM 6000mm wide x 2400mm high double gate comprising of 50x50x3mm RHS framing and middle rait 50x25x3mm RHS Vertical infill members at 225mm centres, priming with red oxide primer; purpose made ironmongery; all necessary lugs and grouting as per details (all with roller at the ground) No 6 Ditto pedestrian gate size 900x1800 ditto No 6 6 Prepare and apply one undercoat and two finishing coats of gloss oil paint to:- SM 199 General surfaces of metal SM 199	ELEMENT NO. 4 EXTERNAL FINISHES Extra over walling for smooth chisel dressing with flush pointed vertical joints and recessed horizontal joints 8,294 SM 12mm thick 2 coat gauged Lime (1:2:9) plaster to: 2,129 SM Columns 2,129 SM Ground beam 1,555 SM GATES 11,555 SM Mild steel sections as described 5000mm wide x 2400mm high double gate comprising of 50x50x3mm RHS framing and middle rail 50x25x3mm RHS Vertical infill members at 225mm centres.priming with red oxide primer; purpose made ironmongery; all necessary lugs and grouting as per details (all with roller at the ground) No 6 Ditto pedestrian gate size 900x1800 ditto No 6 6 Prepare and apply one undercoat and two finishing coats of gloss oil paint to:- General surfaces of metal SM 199 TOTAL FOR ELEMENT NO. 4 CARRIED TO I I

ITEM	DESCRIPTION			AMOUNT
	SECTION SUMMARY - BOUNDARY WALL			
1	SUBSTRUCTURES FROM PAGE	BW/4		
	R.C. SUPERSTRUCTURE			
	FROM PAGE	BW/5		
3	WALLING FROM PAGE	BW/6		
4	EXTERNAL FINISHES FROM PAGE	BW/7		
	TOTAL FOR BOUNDARY WALL CARRIED TO GRAND SUMMARY			

10NO. GARBAGE RECEPTACLE

ITEM	DESCRIPTION	UNIT	QTY	RATE	AMOUNT
	PROPOSED APARTMENTS FOR AFFORDABLE HOUSING PROGRAM (GARBAGE RECEPTACLE) BILL NO.1-BUILDERS WORKS				
	ELEMENT NO 1 - SUBSTRUCTURES (ALL PROVISIONAL)				
	Notes. This element includes all structural works up to and including ground floor slab Tenderer to allow for working space in his rates. Reinforcement to BS 4449:1997, Grade 460B high strength type 2 ribbed bars with proof stress of 460 N/mm2 All concrete to be from OPC cement Power Plus 42.5, to SE approval Excavations including trimming sides and bottoms of excavations; maintaining and supporting sides; and keeping free from water, mud and fallen material; with and including destruction of termites nests within site of works,take out and destroy queens, imp				
	Site Clearance				
А	Clear site of all grass, hedges, shrubs, bushes grub up roots, load and remove from site and dispose at designated local authority areas.	SM	14		
В	Excavate average 150mm deep to remove top vegetable soil, load, remove from site and dump in designated local authority dump site.	SM	14		
С	Excavate oversite to reduce levels in varying depths not exceeding 1.5m deep from existing ground levels.	Cm	20		
D	Excavate for Strip foundations depth not exceeding 1.50 metres starting from Reduced ground levels.	Cm	14		
F	Extra over excavation for excavating in all classes of rock	Cm	2		
	Carried to collection				

ITEM	DESCRIPTION	UNIT	QTY	RATE	AMOUNT
	<u>Disposal</u>				
А	Return, fill and ram selected excavated material around foundations.	СМ	9		
В	Load,wheel and cart away surplus excavated material away from site	СМ	29		
	Backfill				
С	Make up levels using approved imported materials: compacted in layers not exceeding 300mm thick with a 15ton roller: to the satisfaction of the Structural Engineer.	СМ	7		
	Hardcore as described				
D	300mm thick hardcore bed: hand packed : compacted in layers not exceeding 150mm thick: to the satisfaction of the Structural Engineer: including 50mm Thick murram or "equal and approved" blinding to surfaces of hardcore	SM	14		
	Anti - termite to treatment				
E	Chemical anti-termite treatment, executed complete by an approved specialist under a ten-year guarantee,to surfaces of hardcore and below raft foundations	SM	14		
	Damp-proof membrane				
F	1000 gauge polythene or other equal and approved damp-proof membrane, laid over blinded hardcore (measured separately) with 300mm side and end laps (measured nett-allow for laps)	SM	14		
	Blinding as described in:				
Н	Plain concrete class 15 in 50 mm Thick under strip foundation	SM	9		
J	50 mm Thick Murram Blinding to surfaces of hadcore	SM	14		
	Reinforced concrete : class 25 : vibrated : reinforced				
М	Strip foundation	СМ	2		
Ν	100mm thick surface bed	SM	14		
	Carried to collection				

ITEM	DESCRIPTION	UNIT	QTY	RATE	AMOUNT
	Reinforcement to BS 4449:1997, Grade 460B high strength type 2 Ribbed bars with proof stress of 460 N/mm2; Including all necessary cutting, bending fixing and provision of spacer blocks and stools to S.E's detail				
А	Assorted reinforcement	Kg	70		
В	T12	Kg	0		
	Steel mesh fabric reinforcement to BS 4483 : including setting in concrete with 300mm laps(measured nett : no allowance for laps)				
F	Mesh reference A142 weighing 2.22 kilogrammes per square metre in floor beds.	SM	14		
	Sawn formwork as described to:-				
Н	Sides of Strip footing	SM	6		
К	Edge of slab not exceeding 150mm girth	LM	15		
	SUBWALL				
	Load bearing natural stone walling, rough chisel dressed on both sides and jointed in cement and sand (1:3) mortar				
L	200mm thick walls in foundations	SM	20		
	<u>Plinth</u>				
Ν	1:4 cement/sand render to plinth	SM	8		
Р	Black bituminous paint to rendered plinth	SM	8		
	Carried to collection				

ITEM	DESCRIPTION	UNIT	QTY	RATE	AMOUNT
	COLLECTION				
	Total brought forward from page no: R/1				
	Total brought forward from page no: R/2				
	Total brought forward from page no. K/2				
	Total brought forward from page no: R/3				
	ELEMENT NO. 1 Carried to				
	SUBSTRUCTURES Main summary				


ITEM	DESCRIPTION	UNIT	QTY	RATE	AMOUNT
	PROPOSED APARTMENTS FOR AFFORDABLE HOUSING				
	PROGRAM (GARBAGE RECEPTACLE)				
	BILL NO.1-BUILDERS WORKS				
	ELEMENT No 2-WALLING				
	WALLING				
	Natural hard machine cut "Thika" stone or equal from approved				
	guarry in walling bedded and jointed in cement and sand (1:4)				
	mortar, reinforcement with and including 25mm wide X 20 gauge hoop iron at every alternate course as described in;				
	noop tron at every alternate course as described in;				
А	200mm thick walling Externally	Sm	17		
С	Approved hessian based damp proof course to 200mm thick	Lm	15		
-	walling in cement/sand mortar				
	ELEMENT NO. 2 Carried to				
	WALLING Main summary				

ITEM	DESCRIPTION	UNIT	QTY	RATE	AMOUNT
А	ELEMENT NO 3 - DOORS Steel Casement Door Heavy gauge double steel casement door size 2800 x 1500mm high comprising 40 x 25 x3mm stiles, top and bottom stiles, 4 No Intermediate rails, 1.5mm steel sheet both sideswelded in place and 5mm thick clear glazing, all primed with red oxide and spray painted 2 coats eggshell gloss paint; complete with hinges, stays, fasteners and necessary seremetals assembled and fixed to opening including cutting and pinning lugs to concrete or block work sorroung and bedding frame in cement and sand mortar (1:3). (D.01)	NO	1		
	Carried to Collection				
	ELEMENT NO. 3 Carried to DOORS Main summary				

ITEM	DESCRIPTION	UNIT	QTY	RATE	AMOUNT
	ELEMENT NO 4 - EXTERNAL FINISHES				
	EXTERNAL WALL FINISHES				
A	Vertical key pointing to external walls with Black Bituminous paint	SM	17		
	COPING				
в	300 wide x 50mm thick concrete, coping, throated and weathered, bedding and jointing to walls with cement sand 1:4 mortar	LM	12		
	ELEMENT NO. 4 Carried to				
	EXTERNAL FINISHES Main summary				

ITEM	DESCRIPTION	UNIT	QTY	RATE	AMOUNT
	ELEMENT NO 5 - INTERNAL FINISHES				
	Internal Wall Finishes				
	Cement and sand (1:4) backings etc				
А	12mm thick internal walls	SM	17		
	<u>Floor Finishes</u> <u>Cement and sand (1:3) screeds, backings, beds etc</u>				
Е	32mm Thick coloured cement sand screed mix 1:3 finished to approval	SM	14		
	ELEMENT NO. 5 Carried to				
	INTERNAL FINISHES				

ITEM	DESCRIPTION	UNIT	QTY	RATE	AMOUNT
	PROPOSED APARTMENTS FOR AFFORDABLE HOUSING PROGRAM (GARBAGE RECEPTACLE)				
	MAIN SUMMARY				
			PAGE		
1	Substructures		R/4		
2	Walling		R/5		
3	Doors		R/6		
4	External Finishes		R/7		
5	Internal Finishes		R/8		
	TOTAL FOR 1NO. GARBAGE RECEPTACLE				
	NO. OF RECEPTACLE		10		
	MULTIPLY BY 10.NO OF BLOCKS	X 10			
	TOTAL FOR 10NO. GARABAGE RECEPTACLES CARRIED TO GRAND SUMMARY				

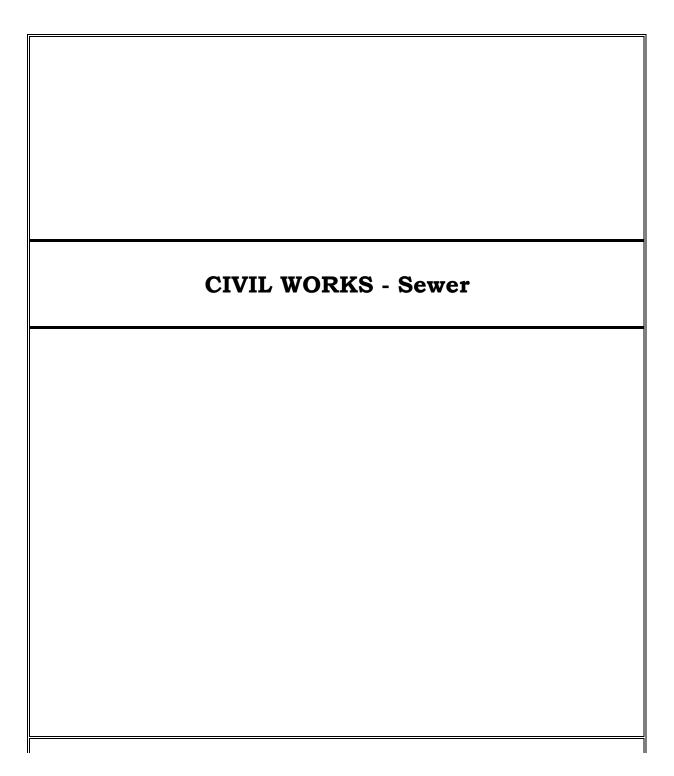

Item No	Description	Unit	Quantity	Rate (KSh.)	Amount (KSh.)
	CLASS A - GENERAL ITEMS				
	Contractual Requirements				
A140.2	Provide for preparation and submission to the employer 1No set of virograph and 2No sets of blue print copies (A1 SIZE) of as built drawings for all the sewer pipelines in the contract. Note that manhole positions in the layout should be actual (geo-referenced to the national grid).	sum	1		
	Specified Requirements				
A211	Provide for leasing of contractor's temporary yard including offices and stores. Rate to include for all necessary equiping to meet the contractor's requirements. Specified Requirements	month	0		
	Testing of Materials and Works				
A250	Provide for concrete strength test. Rate to include for casting of the necessary number of cubes, curing,transport from site to testing institution and fees payable for the service. Provide for testing of the sewer pipes.Rate to include for	nr	30		
A250.1	transportation to the testing institutions and fees payable for this service.	nr	10		
	Temporary Works				
A272	Traffic regulation (including signages,warning tapes and warning signs); establishment, operation and removal.	Item	Sum		

LEM	DESCRIPTION	Unit	Qty	Rate	Amount (Kshs.)
No	The rates quoted by the Contractor shall be deemed to include provision by the Contractor to provide temporary vehicular access to all construction sites including negotiating with private land owners and paying the necessary charges as required.				
	CLASS A - GENERAL ITEMS GENERAL CLEARANCE				
A140.3	Allow for setting out of the works	m	4,000.00		
A260	Testing of the works Carrying out test on sewer, a pipeline as specified or directed by the engineer, include provision of all equipment and materials	m	4,000.00		
A277	Allow for keeping trenches and other excavation free of water which may have entered through ground seepage, rain or by other means as directed by the Engineer	sum	1.00		
	CLASS B - SITE INVESTIGATION				
B111	Trial holes where ordered to prove location , construction size etc., of pipelines, services or existing structures, max depth n.e 1m (provisional)	nr	5.00		
B112	Trial holes where ordered to prove location, construction size etc., of pipelines, services or existing structures, max depth 1- 2m (provisional)	nr	5.00		
B113	Trial holes where ordered to prove location , construction size etc., of pipelines, services or existing structures, max depth 2-3m (provisional)	nr	5.00		
B114	Trial holes where ordered to prove location , construction size etc., of pipelines, services or existing structures, max depth 3-5m (provisional)	nr	0.00		
	CLASS D - DEMOLITION AND SITE CLEARANCE				
	The rate quoted is for site clearance and demolition along construction wayleave shall be deemed to include removal of the material and carting away to tips, identified by the Contractor in liaison with the Local Authority.				
D100	General site clearance through undeveloped land over the wayleave, include for additional clearance required	ha	1.20		
D210	Removal of trees girth 0.5- 1m (Provisional)	nr	4.00		
D220	Removal of trees girth 1-2m (Provisional)	nr	4.00		

ITEM No.	DESCRIPTION	Unit	Qty	Rate	Amount (Kshs.)
1101	CLASS I - PIPEWORK - PIPES				
	Supply of pipes				
I230.1	Nomial bore 150mm uPVC Class 34 Pipeline	m	2,860.00		
I230.2	Nomial bore 225mm uPVC Class 34 Pipeline	m	5.00		
I230.3	Nomial bore 300 mm DWC HDPE SN8 Pipe	m	1,140.00		
I230.4	Nomial bore 400 mm DWC HDPE SN8 Pipe	m	0.00		
	uPVC & DWC HDPE SN8 PIPES TO BS 5911 WITH SPIGOT AND SOCKET				
	The rates entered against the items in this section shall include for stripping top soil, laying aside and subsequently replacing over refilled trench, excavation in trench in material other than rock, shuttering where necessary, refilling and compacting spreading surplus soil evenly over and alongside pipe trench, compacting, lay and joint pipes to correct line and level. Depths are stated from ground level to invert level.				
	Nominal bore 150 mm in trenches				
I233.1	depth not exceeding 1.5 m.	m	2,860.00		
	Nominal bore 225 mm in trenches				
I232.1	depth not exceeding 1.5 m.	m	0.00		
I233.1	ditto but depth; 1.5 - 2.0 m.	m	5.00		
I234.1	ditto but depth; 2.0 - 2.5 m.	m	0.00		
I235.1	ditto but depth; 2.5 - 3.0 m.	m	0.00		
I236.1	ditto but depth; 3.0 - 3.5 m.	m			
I237.1	ditto but depth; 3.5 - 4.0 m.	m			
I238.1	ditto but depth: 4.0 - 4.5 m.	m			
I239.1	ditto but depth: 4.5 - 5.0 m.	m			
	Nominal bore 300 mm in trenches				
I232.1	depth not exceeding 1.5 m.	m	228.00		
I233.1	ditto but depth; 1.5 - 2.0 m.	m	570.00		
I234.1	ditto but depth; 2.0 - 2.5 m.	m	228.00		
I235.1	ditto but depth; 2.5 - 3.0 m.	m	114.00		
I236.1	ditto but depth; 3.0 - 3.5 m.	m			
I237.1	ditto but depth; 3.5 - 4.0 m.	m			
I238.1	ditto but depth: 4.0 - 4.5 m.	m			
I239.1	ditto but depth: 4.5 - 5.0 m.	m			
	Nominal bore 450 mm in trenches				
I232.1	depth not exceeding 1.5 m.	m	0.00		
I233.1	ditto but depth; 1.5 - 2.0 m.	m	0.00		1
I234.1	ditto but depth; 2.0 - 2.5 m.	m	0.00		1
I235.1	ditto but depth; 2.5 - 3.0 m.	m	0.00		
	and are dependent of the		5.00		
	Bill No. 1.2- PAGE 2 TOTAL CARRIED FORWARD TO CO	JLLECT	ION SHEET		

ITEM No.	DESCRIPTION	Unit	Qty	Rate	Amount (Kshs.)
	CLASS K - PIPEWORK - MANHOLES AND				
	PIPEWORK ANCILLARIES				
	Encounting and distances include the state of the				
	Excavation quantities are given net. The rate entered are to include for manhole concrete slabs and covers, step irons or				
	ladder, excavation, shuttering where necessary, refilling and				
	compacting around the finished manholes, and disposing of				
	surplus spoil is to be evenly spread. Excavation in any material other than rock				
	Excavation in any matcharotici than rock				
	Masonary manhole 1050 mm , reinforced concrete manhole slab and cover.				
K151.1	depth not exceeding 0.6 m.	nr	200.00		
K151.2	depth not exceeding 0.9 m.	nr	130.00		
K151.3	depth not exceeding 1.2 m.	nr	0.00		
	-				
K151.4	depth not exceeding 1.5 m.	nr	0.00		
	MANHOLES				
	Manhole size 1050 mm , reinforced concrete manhole slab and cover.				
K151.1	depth not exceeding 1.5 m.	nr	9.00		
K152.1	ditto but depth; 1.5 - 2.0 m.	nr	8.00		
K153.1	ditto but depth; 2.0 - 2.5 m.	nr	8.00		
K154.1	ditto but depth; 2.5 - 3.0 m.	nr	0.00		
K155.1	ditto but depth; 3.0 - 3.5 m.	nr			
K156.1	ditto but depth; 3.5 - 4.0 m.	nr			
K157.1	ditto but depth; 4.0 - 4.5 m.	nr			
K158.1	ditto but depth; 4.5 - 5.0 m.	nr			
K159.1	ditto but depth; 5.0 - 5.5 m. Manhole size 1050 reinforced concrete manhole slab and cover (With	nr			
K166	Backdrop) ditto but depth; 3.5 - 4.0 m.		0.00		
K160	ditto but depth; 4.0 - 4.5 m.	nr nr	0.00		
K168	ditto but depth; 5.0 - 5.5 m.	nr	0.00		
	MANHOLES				
	Manhole size 1200 mm , reinforced concrete manhole slab and cover.				
K151.1	depth not exceeding 1.5 m.	nr	0.00		
K152.1	ditto but depth; 1.5 - 2.0 m.	nr	0.00		
K153.1	ditto but depth; 2.0 - 2.5 m.	nr	9.00		
K154.1	ditto but depth; 2.5 - 3.0 m.	nr	8.00		
K154.1					

ITEM No.	DESCRIPTION	Unit	Qty	Rate	Amount (Kshs.)
K159.1	ditto but depth; 5.0 - 5.5 m.	nr	0		
	Manhole size 1200 reinforced concrete manhole slab and cover (With Backdrop)				
K166	ditto but depth; 3.5 - 4.0 m.	nr	0.00		
K167	ditto but depth; 4.0 - 4.5 m.	nr	0.00		
K168	ditto but depth; 5.0 - 5.5 m.	nr			
	CLASS L; SUPPORTS AND PROTECTION ANCILLIARIES TO LAYING AND EXCAVATION				
	Extras to Excavation and backfilling Trenches				
	(Note : blasting not allowed for any rock excavation)				
	In pipe trenches 225mm bore				
L111	Excavation of rock	m3	0.00		
L118	Allow for excavation of soft material below final surface of pipe trench and back fill with approved hardcore, well compacted in ,layers of 200mm thickness , depth not exceeding 1.0m	m3	0.00		
	In pipe trenches 300mm bore				
L111	Excavation of rock	m3	1,140.00		
L118	Allow for excavation of soft material below final surface of pipe trench and back fill with approved hardcore, well compacted in ,layers of 200mm thickness , depth not exceeding 1.0m	m3	456.00		
	In pipe trenches 450 mm bore				
L111	Excavation of rock	m3	0.00		
L118	Allow for excavation of soft material below final surface of pipe trench and back fill with approved hardcore, well compacted in ,layers of 200mm thickness , depth not exceeding 1.0m	m3	0.00		
	In Manholes and other chambers				
	(Note: Blasting not allowed for any rock excavation)				
L 121	Excavation of rock	m3	43		
L 128	Allow for excavation of soft material below final surface of manhole and back fill with approved hardcore, well compacted in ,layers of 200mm thickness , depth not exceeding 1.0m	m3	256		
k732	reinstatement Microtunneling across 24m length road using DN 450 externally Epoxy coated and internally cement lined socket and spigot steel pipes. proads pipe nominal bore 375 mm. Rate to include application and acqusiton of road cutting permits from road authorities.Rate to include application and acqusiton of road cutting permits from road authorities. (Provisional sum)	sum	0.00		

Bill No. 1.2- PAGE 4 TOTAL CARRIED FORWARD TO COLLECTION SHEET


ITEM No.	DESCRIPTION	Unit	Qty	Rate	Amount (Kshs.)
	Bed, Haunches and Surrounds				
	Mass concrete grade 15/20 in 150mm Thick Beds, Haunches and surrounds				
L 444.1	225 mm nominal bore pipeline Bed haunch and surround type A (0.0904 m³)	m	0.00		
L 444.2	225 mm nominal bore pipeline Bed haunch and surround type D (0.2821 m³)	m	5.00		
L 444.3	300 mm nominal bore pipeline Bed haunch and surround type A (0.1471 m³)	m	570.00		
L 444.4	300 mm nominal bore pipeline Bed haunch and surround type C (0.3485m³)	m	0.00		
L 444.5	300 mm nominal bore pipeline Bed haunch and surround type D (0.3702 m³)	m	570.00		
L 444.6	450 mm nominal bore pipeline Bed haunch and surround type A (0.1689 m³)	m	0.00		
L 444.7	450 mm nominal bore pipeline Bed haunch and surround type C (0.4059 m³)	m	0.00		
L 444.8	450 mm nominal bore pipeline Bed haunch and surround type D (0.4818 m³)	m	0.00		
	Bill No. 1.2- PAGE 5 TOTAL CARRIED FORWARD T	O COLLECT	ION SHEET		

ITEM No.	DESCRIPTION	Unit	Qty	Amount (Kshs.)
	COLLECTION PAGE			
1	From Page 2			
2	From Page 3			
3	From Page 4			
3	From Page 5			
4	From Page 6			
	Sub-Total (i)			
	Bill No. 1.2-TOTAL CARRIED FORWARD	TO CIVIL WORKS - Sewe	er SUMMARY	

· · · · · · · · · · · · · · · · · · ·				Amount (Kshs.)
BILL No. 1.3. BIODIGESTER				
Provide a provisional sum of Kenya Shillings Five Million (Kshs 5,000,000.00) only for the builders works for a concrete biodigester inclusive of waste water treatment plant to be executed as authorized by the Engineer and to be measured and valued by the Quantity Surveyor in accordance with the Contract	sum	1.00		
Provide a PC sum of Kenya Shillings Five Million (Ksh 5,000,000) only for mechanical installations associated with the Biodigester to be executed as authorized by the Engineer	PC Sum	1.00		
Pi 5, in Su Pi fc	rovide a provisional sum of Kenya Shillings Five Million (Kshs ,000,000.00) only for the builders works for a concrete biodigester nelusive of waste water treatment plant to be executed as authorized y the Engineer and to be measured and valued by the Quantity urveyor in accordance with the Contract rovide a PC sum of Kenya Shillings Five Million (Ksh 5,000,000) only or mechanical installations associated with the Biodigester to be	rovide a provisional sum of Kenya Shillings Five Million (Kshs ,000,000.00) only for the builders works for a concrete biodigester nelusive of waste water treatment plant to be executed as authorized y the Engineer and to be measured and valued by the Quantity urveyor in accordance with the Contract rovide a PC sum of Kenya Shillings Five Million (Ksh 5,000,000) only or mechanical installations associated with the Biodigester to be	rovide a provisional sum of Kenya Shillings Five Million (Kshs 000,000.00) only for the builders works for a concrete biodigester nclusive of waste water treatment plant to be executed as authorized y the Engineer and to be measured and valued by the Quantity urveyor in accordance with the Contract rovide a PC sum of Kenya Shillings Five Million (Ksh 5,000,000) only or mechanical installations associated with the Biodigester to be Sum 1.00	rovide a provisional sum of Kenya Shillings Five Million (Kshs 000,000.00) only for the builders works for a concrete biodigester aclusive of waste water treatment plant to be executed as authorized y the Engineer and to be measured and valued by the Quantity urveyor in accordance with the Contract rovide a PC sum of Kenya Shillings Five Million (Ksh 5,000,000) only or mechanical installations associated with the Biodigester to be Sum 1.00 PC Sum 1.00

Bill No.	Description	Amount (KSh.)
Bill No. 1.1	Preliminaries and General Items	
Bill No. 1.2	Measured Works	
Bill No. 1.3	Biodigester	
	TOTAL CARRIED TO GRAND SUMMARY	

CIVIL WORKS - Sewer SUMMARY

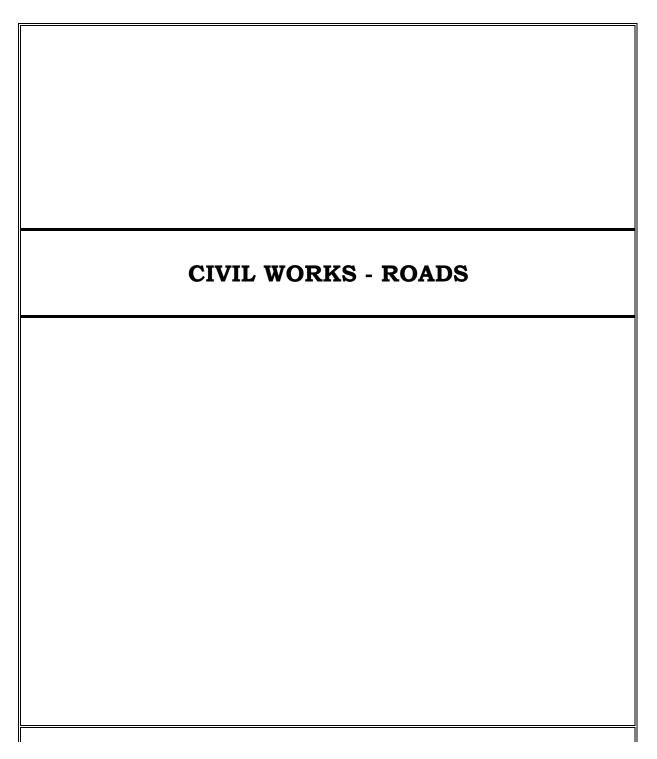

	SIAYA ALEGO AHP SITE - CIVIL WORKS					
BILL № 1: Preliminary and General Items						
ITEM	DESCRIPTION	UNIT	QUANTITY	RATE (KSH)	AMOUNT (KSH)	
	Allow Provisional sum of Kenya shillings (KSh 500,000/=) for materials testing as instructed by the Engineer.	Prov. Sum	1			
1.02	Extra Over on Item 1.01 for Contractors overheads and profits	%				
BILL 1 T	OTAL CARRIED TO SUMMARY PAGE	-				

BILL	LL № 4: Site Clearance and Topsoil Stripping					
ITEM	DESCRIPTION	UNIT	QUANTITY	RATE (KShs)	AMOUNT (KShs)	
4.01	Clear site including removal of trees (girth less than 300 mm), hedges, bushes and other vegetation and other deleterious materials, grub up roots and backfilling of holes left by removal of stumps and roots in accordance with the Specifications, as shown on the drawings and as instructed by Engineer.	ha	3.61			
4.02	Removal of top soil to a maximum depth of 200 mm including excavation, loading and disposal	m3	7,210.56			
	Cutting of trees of all girth above 300 mm including cutting of trunks, branches, uprooting and removal of all materials and stacking within the Right of Way and complete with filling of depressions/pits by earth including liaison with concerned authorities for obtaining permissions.					
4.03	(i) Girth from 300 mm to 600 mm	No	2			
	(ii) Girth above 600 mm but up to 900 mm	N2	2			
	(iii) Girth above 900 mm but up to 1800 mm	No.	2			
4.04	Transpotation of the existing trees of girth above 600 mm girth as instructed by Engineer, including shifting of the tree and storing at locations as instructed by the Engineer.	Ne	2			
	Total of Bill № 4 (Carried Forward to Summary					

BILL	BILL № 5: Earthworks						
ITEM	DESCRIPTION	UNIT	QUANTITY	RATE (KShs)	AMOUNT (KShs)		
	No separate payments shall be made for the overhaul of the material and the cost of such haulage shall be included in the rates and or prices.						
5.01	Cut to spoil in soft material	m3	24,670				
5.02	As Item 5.01 but in hard material	m3	6,510				
5.03	Provide, spread, water, process and compact 300 mm improved subgrade to 100% MDD (AASHTO T99) in two layers of 150 mm thickness.	m3	4,883				
5.04	Provide and compact soft material as fill material as shown in the drawing and as directed by the Engineer	m3	24,536				
5.05	Provide and fill in hard material as shown in the drawing and as directed by the Engineer.	m3	6,134				
5.06	Provide, Spread and compact rockfill in swampy areas	m3	1,085				
	Total of Bill № 5 (Carried Forward to Summary)						

BILL	BILL № 8: Culvert and Drainage Works				
ITEM	DESCRIPTION	UNIT	QUANTITY	RATE (KShs)	AMOUNT (KShs)
	No separate payment shall be made for the haulage of surplus or unsuitable excavated material and the cost of such haulage shall be included in the rates and/or prices				
8.01	Excavate in soft material for pipe culverts, subsoil drains, headwalle, wing walls, aprons, toe walls, drop inlets, mitre drains, catch water drains and median drains including support of trench sides, backfiling and compacting as specified or as instructed by the Engineer.	m3	1,794		
8.02	As Item 8.01 but in hard material (any method)	m3	854		
8.03	Allow for hacking in existing concrete drain for junction connections	m3	5		
8.04	Allow for perforation and connecting to the existing drain including stoppage of inflowing water (hole approximately 600 widex 800 high x 250 thick)	no.	10		
8.05	Excavate/ desilt, grade to shape inlets outfalls, side drains to free flow conditons including cart to spoil any excess grass debris and soils as and where directed by the Engineer.	m3	10		
8.06	Provide, lay and joint 450 mm Internal Diameter (I. D.) Reinforced Cement Concrete pipes. The rate to include backfilling and compaction to drain formation level	m	10		
8.07	Ditto item 8.06 above but 600mm I.D. Reinforced Cement Concrete pipes	m	1,416		
8.08	Ditto item 8.06 above but 900mm I.D. Reinforced Cement Concrete pipes	m	10		
8.09	Provide place and compact class 25/20 concrete to headwalls, wingwalls, aprons and toe walls to pipe culverts.	m3	24		
8.10	Provide place and compact 150mm class 15/20 concrete to beds and surround to 450mm diameter pipes (0.4059m3/m)	m3	4		
8.11	Ditto item 8.11 above but 600mm I.D. Reinforced Cement Concrete pipes (0.5259m3/m)	m3	745		
8.12	Ditto item 8.11 above but 900mm 1.D. Reinforced Cement Concrete pipes (0.8118m3/m)	m3	8		
8.13	Allow for in-situ lining with concrete Class 20/20 on outfall drains through built-up areas and limit of works areas and access roads	m3	5		
8.14	Provide and joint 450mm diameter precast concrete invert block drain (IBD) channels with two double side precast side slabs of 600x225x75mm as lining for side drain including bedding and backfilling with selected material as directed by the Engineer.	m	600		
8.15	Extra Over for precast side slabs of 600x225x75mm.	m	100		
8.16	Provide all materials lay and joint shallow IBD as directed by the Engineer to form mitre drains. Rate to include provision of 100mm well compacted bed and jointed by 1:3 cement mortar	m	300		
8.16	Provide and lay 150mm thick grouted stone pitching with ratio 1:4 cement to Mortar, on culvert inlets and outlets and where directed by the Engineer.	m2	30		
8.17	Concrete class $20/20$ for side closed drains , including formwork and steel reinforcements as directed by the Engineer	m	0		
8.18	Provide all materials and construct standard untrapped gully pot in concrete class 20/20 reinforced with BRC A142 and with 350x500mm polyresin frames and covers conforming with standard specifications	no.	96		
8.19	Provide and place A142 fabric Mesh reinforcement or equivalent for wing walls, head walls, aprons, toe, inlets and outlets as directed by the Engineer	m2	40		
8.20	Excavate in soft material for service ducts including support of trench sides, backfilling and compacting as specified or as instructed by the Engineer.	m3	7		
8.21	As Item 8.20 but in hard material (any method)	m3	3		
8.22	Provide and lay 450 Dia service ducts of length 10 m each as per the drawings and as instructed by the Engineer	No.	3		
	Total of Bill № 8 (Carried Forward to Summary)				

BILL	№ 12: Natural Material for Sub-base and Base				
ITEM	DESCRIPTION	UNIT	QUANTITY	RATE (KShs)	AMOUNT (KShs)
	Measurements and payment by method 'A' as defined in the standard specifications. No separate payments shall be made for the overhaul of material and the cost of such haulage shall be included in the rates and or prices				
12.01	Provide, place, water and compact Natural Gravel Material to 95% MDD (AASHTO T180) of sub base quality for base for the walkways of thickness 100mm and on the carriageway and parking to a consolidated thickness of not more than 300mm as shown in the drawings and as instructed by the Engineer	m3	6,209.28		
12.02	Prepare surface provide, place, handpack (200mm in one layer)and compact quarty chips (natural blue stone) to refusal densities on the carriageway and parking as directed by the Engineer.	m3	2,604.00		
	Total of Bill № 12 (Carried Forward to Summary				


ґем	DESCRIPTION	UNIT	QUANTITY	RATE (KSH)	AMOUNT (KSH)
17	CONCRETE				
17.01	Provide and fix on the carriageway and parking interlocking concrete paved unishaped blocks (monolithic single layer precast concrete blocks) of any specified colour/size & shape, with annowed pattern of (0) mm thick basing average coupling strength of 50 N/mm? on average	m2	13,020		
17.01B	Extra over item 17.01 for laying blocks at speed bumps	m2	0		
17.02	Ditto item 17.01 above but for 60mm heavy duty blocks at the walkway	m2	50		
17.03	Provide, lay in place and joint 600x600x50mm well cured paving slabs on 50mm well compacted sand/quarry dust bed to footpaths/islands, Cloth drying areas and around the blocks as stipulated in the special Specifications.	m2	23,033		

BILL J	№ 20: Road Furniture				
ITEM	DESCRIPTION	UNIT	QUANTITY	RATE (KShs)	AMOUNT (KShs)
20A	Road Marking and Road Signs				
	Road Marking				
20A.01	Provide and lay hot applied thermoplastic road marking compound in approved colour and shade (ASTM 9) for road marking on bituminous surface on centerline, 100 mm, edge line 150 mm wide 30 mm thick, using fully automatic extrusion machine and using pre-melter for melting thermoplastic material including cleaning the surface of all dirt, dust, and other foreign matter, complete with demarctation at site/pre-marking, finishing and managing the traffic movements. Marking to be done as per the specifications, detailed drawings and as instructed by the Engineer.				
	(i) For lane marking (broken lines) with white paint, 100 mm wide	m2	262		
	(ii) For lane marking with yellow paint, 100mm wide	m2	2,832		
	(iii) For raised kerb lines with black paint, 150 mm wide	m2	392		
20A.03	Provide and lay hot applied thermoplastic road marking compound in approved colour and shade (ASTM 9) for road marking on bituminous road surface on pedestrian crossings, chevrons, directional arrows, give way and stop lines mm thick using fully automatic extrusion machine and using pre-melter for melting thermoplastic. Material, including dispensing drop on glass beads of approved make and as per BS 6088 at the rate of 250g/m ² including cleaning the surface of all dirt, dust, and other foreign matter, complete with demarcation at site/ pre-marking, finishing and managing the traffic control. Marking to be done as per the specifications, drawings and as instructed by the Engineer.	m2	100		
20B	Other Road Furniture				
20B.01	Provide, lay and Joint complete with hauncing as shown on the drawings and as instructed by the Engineer				
	() Raised Kerbs	m	2,854		
	(ii) Flush Kerbs	m	20		
20B.02	Provide, lay and Joint complete with hauncing as shown on the drawings and as instructed by the Engineer 100 x 125 mm channels for the walkways and shallow drains	m	9,267		
	Total of Bill Ne 20 (Carried Forward to Summary				
				1	1

SUMMARY FOR CIVIL WORKS ~ ROADS

Bill	DESCRIPTION	AMOUNT KSHS.
1	Preliminary and General Items	
4	Site Clearance and Topsoil Stripping	
5	Earthworks	
8	Culverts and Drainage Works	
12	Natural Material for Sub-base and Base	
17	Concrete Works	
20	Road Furniture	
A	Sub-total Carried to Grand Summary	

WATER RETICULATION

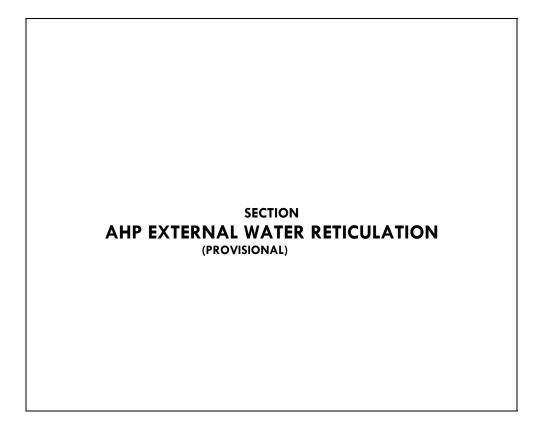

ITEM	DESCRIPTION	QTY	UNIT	RATE	KSHS
	EXTERNAL WATER RETICULATION				
	Supply, deliver and install for fixing of the following PPR, HDPE and GMS/GI pipework and fittings as described and shown on the drawings including jointings, couplings etc necessary for the proper and satisfactory functioning of the system to the Engineer's approval, pipe jointing shall be by polyfusion or use of electric coupling.				
	Tenderer must allow in their prices for all the couplings, connectors, unions joints, all the Metal/plastic threaded adaptors where required for the connection of sanitary fixtures, valves, sockets, sliding and fixed joints, support raceways, isolating sheaths, elastic materials, expansion arms and bends, crossovers etc. as required in the running lengths of pipework and also where necessary, for pipe fixing elips, holder bats plugged and screwed, and pipe sleeves through structural members. for the proper and satisfactory functioning of the system. The pipes will be pressure tested before the plastering of wall commences and as per the manufacturers recommended testing pressures.				
	16 Bar (PN16) HDPE PIPEWORK				
А	110mm diameter pipework	800	LM		
	PPR-C pipework				
В	50 mm ditto	80	LM		
С	GMS Pipework with Bitumen Coating 65mm diameter GMS, class B Pipework	35	LM		
D	100 mm diameter ditto	200	LM		
	Extra over PPR-C pipework for the following				
	Bend/elbow				
Е	50 mm ditto	17	No.		
F	63 mm ditto	6	No.		
G	100 mm ditto	5	No.		
	Carried Forward to Next Page				
					İ

	Brought Forward from Previous Page				
	Tees				
А	100X63 diameter unequal tee	8	No.		
В	100X75 ditto	10	No.		
	Reducers				
С	63 x 40 mm ditto	8	No.		
D	75 x 50mm ditto	10	No.		
	Peglar Gate Valves				
Е	50 mm diameter diameter full way gate valve with wheel head and jointing to tubing as 'PEGLAR' or approved equivalent.	15	No.		
F	90 mm diameter ditto	3	No.		
	Non- Return Valve/Check valve				
G	50mm Non Return Valve	2	No		
Н	<u>Sluice valve</u> 2" CI Sluice Gate Valve	1	No.		
	Union				
Ι	50mm diameter union	6	No.		
	Transition fittings				
J	50mm x11/2" ditto	17	No.		
К	63mm x 2" ditto	3	No.		
М	110mm x 4" ditto	3	No.		
	Carried Forward to Next Page				
	Smither Stwarte to Treat Lage				

	Brought Forward from Previous Page			
	Garden Stand Pipe			
А	Stand pipe 15mm 2Metres long GMS stand pipe each complete with 15m	5	No.	
В	Water Line Markers			
	Standard precast concrete water line marker, postmarked 'WL' set in concr	8	No.	
С	Indicator Plates			
	Standard precast concrete Sluice/Gate valve marker post marked 'SV' or 'GV' set in concrete (1:3:6) base, including formwork, excavations backfilling and disposal. The plate to be painted with blue gloss oil paint.	8	No.	
D	Fire Hydrant Stand Pipe			
	Single swivel head Stand Pipe Fire Hydrant, Inlet 4inch,Outlet 2.5inch Landing Valve, Red Color inside diameter hydrant with instantaneous female outlet for quick hose attachment	3	No.	
	Carried Forward to Next Page			

				[T	
	Brought Forward from Previous Page					
	ACCESSORIES for RC Tanks Accessories for 500m3 Reinforced Concrete Underground water Tank and which are to be in paddle flanges: 50mm diameter outlet pipe	2	Item			
В	for domestic booster pumpset, 100mm diameter for vent/overflow pipe, 20mm diameter for level indicator on the side of the tank with well calibrated scale, air release and drain valve complete with connection adaptors and flanges. and 100mm diameter high pressure calming inlet for fitting for the underground tank.					
С	Excavations Excavate trench in hard soil for pipe not exceeding 100mm diameter and not exceeding 700mm deep averaging 500mm prepare bed with red soil/marram of particle size not more than 20 mm to a depth of 500mm. Bed shall be approved by Engineer before laying of pipes. Fill with same material as above and compact in layers of 75 mm. deep part return fill, ram and part cart away	510	Lm			
D	Valve/Water Meter Chamber Meter chamber size 450x450x600mm deep with 100mm concrete (1: 3: 6) base 50mm block sides rendered all round in cement and sand (1:4) and with approved hinged and flanged cast iron cover and frame including all necessary excavation, disposal and formwork.	1	No.			
Е	Pipe Sleeves 100mm diameter heavy duty PVC Class 41 pipe sleeves for crossing over pathways and driveways. The sleeves will be encased in 150mm concrete sorround.	50	Lm			
F	Bulk and check Water Meters 50mm bulk water meter as 'Kent' or equal and approved equivalent for the connection to the water main supply to site and include county charges.	1	No.			
	Carried Forward to Next Page					

				1	1
	Brought Forward from Previous Page				
	Water Booster Pumps				
А	A set of automatic electrically driven booster pumps one duty and the other standby, capable of delivering 15m ³ /hr against a maximum discharge pressure of 16.0 bar with a 3-phase power source. The pump shall be complete with 8litre pressure vessel, One length-adjusting check valve per pump to facilitate maintenance and one lockable shut-off valve on the suction side and discharge side of each pump, accumulator fitted on the discharge side, with shut-off valve and drain valve, pressure sensor with Flowjet shut-off valve, controls and control panel, electrical works including wiring and fitting from the isolator to pumps, control panel and float switches. and all necessary accessories required for proper and satisfactory operation complete with anti-vibration mounted platform. as KSB Delta Primo or equal and approved	2	Set		
	Controls and Control Panel				
В	Control panel for above pumps as KSB BoosterCommand Pro control system with password protection against unauthorised access, contactors, over voltage and under voltage protection relays, MCBs, phase failure protection, timer, float switch control cable to the roof tanks, start/stop push buttons and indicator lights, a change-over switch to enable the pumps to work alternately and lockable master switch at the control cabinet	Sum	No		
	Pump House				
	2x2x2.5m Metal fabricated(3mm mild steel), steel structure reinforced and well ventilated pump house with concrete base and roofing shielded from the elements c/w access Steel door and lock. To be finished and painted to Engineers/Architects approval.	2	No		
	Sterilization				
С	Allow for flushing out and sterilizing the whole system with chlorine to the satisfaction of the Project Engineer.	SUM			
	Testing and commissioning				
D	Allow for sterilization of the cold water system, pressure testing and commissioning of the Plumbing installation.	SUM			
	TOTAL EXTERNAL WATER RETICULATION CARRIED TO				
	SUMMARY				

BILL OF QUANTITIES

FOR

DRILLING AND EQUIPPING OF A BOREHOLE (PROVISIONAL)

BILL No.1: PRELIMINARY AND GENERAL ITEMS

Item	Description	Qty	Unit	Rate	Amount
А	Performance security	1	Sum		
В	Insurance for the works	1	Sum		
С	Third party Insurance	1	Sum		
D	Insurance for the workmen	1	Sum		
	Contractor's mobilization				
Е	Mobilization and demolition of contractor's plant and equipment including but not limited to drilling units, tank erection equipment, test pumping equipment, borehole development equipment, materials, personnel and other required supplies.	1	Lump sum		
F	Allow for site clearance and geological survey for ground water exploration	1	Sum		
G	Allow the Provisional Sum of KSh. 200,000 to cover supervision costs of Engineers assigned on the project from the Employer's head office to cover expenses for communications, transport, allowances, etc to be expended as directed by the Project Manager.	1	РС		
Н	Add a percentage of item A above for contractor's overheads and profit.		%		
	TOTAL CARRIED COLLECTION PAGE				

A Deilling of 203mm (8") diameter borehole from 0 - n.e 100m below surface 100 LM B Ditto but 100 - n.e 250m depth 130 LM C Supply and installation of n.i.d 152mm (6") diameter plain mild steel casing heavy duy 5.4mm/152 and 6mm/203 to KS 06-259 and BS 1387. 200 LM D Supply and installation of n.i.d 152mm (6") diameter mild steel casing (M/s Plasma cut well screens provision) heavy duty 5.4mm/152 and 6mm/203 to KS 06-259 and BS 1387. 100 LM E Supply and installation of n.i.d 254mm (10") diameter plain mild steel casing heavy duty 6mm/254 to KS 06-259 and BS 1387. 20 LM G Development of the boreholes (12 hrs for the borehole) 12 Hr F Supply and installation of filler gravel pack (2-4mm) 20 Ton G Development of the borehole) 12 Hr F Supply and installation of ball exports accretion to abla and walls. Chamber to have painted Gaugel 6 steel plate lockable access cover 1mx1m with anti-theft and weather resistant padlock. 1 No.	Item	BILL No. 2A: DRILLING OF THE BOREHOLE 230M DE Description	Qty	Unit	Rate	Amount
below surface 100 LM B Ditto but 100 - n.e 250m depth 130 LM C Supply and installation of n.i.d 152mm (6") diameter plain mild steel casing heavy duty 5.4mm/152 and 6mm/203 to KS 06-259 200 LM D Supply and installation of n.i.d 152mm (6") diameter mild steel casing (M/S Plasma cut well screens provision) heavy duty 5.4mm/152 and 6mm/203 to KS 06-259 and BS 1387. 100 LM E Supply and installation of n.i.d 254mm (10") diameter plain mild steel casing heavy duty 6mm/254 to KS 06-259 and BS 1387. 20 LM F Supply and installation of filter gravel pack (2-4mm) 20 Ton G Development of the boreholes (12 hrs for the borehole) 12 Hr H Test pumping and recovery measurements for 12hr of the borehole) 36 Hr I Construction of borehole head-works around well head by constructing a concrete plinth and a chamber measuring 2mx1mx1m with class 20/20 mass concrete floor slab and walls. Chamber to have painted Gaugel 6 steel plate lockable access cover 1mx1m with anti-theft and weather resistant padlock. 1 No.		_				
B Ditto but 100 - n.e. 250m depth 130 I.M C Supply and installation of n.i.d 152mm (6") diameter plain mild steel casing heavy duty 5.4mm/152 and 6mm/203 to KS 06-259 and BS 1387. 200 I.M D Supply and installation of n.i.d 152mm (6") diameter mild steel casing (M/s Plasma cut well screens provision) heavy duty 5.4mm/152 and form/203 to KS 06-259 and BS 1387. 100 LM E Supply and installation of n.i.d 254mm (10") diameter plain mild steel casing heavy duty form/254 to KS 06-259 and BS 1387. 20 I.M F Supply and installation of filter gravel pack (2-4mm) 20 Ton D Development of the boreholes (12 hrs for the borehole) 12 Hr H Test pumping and recovery measurements for 12hr for the borehole) 20 Ton I Construction of borehole head-works around well head by constructing a concrete plinth and a chamber measuring 2mx1mx1m with class 20/20 mass concrete floor slab and walls. Chamber to have painted Gauge16 steel plate lockable access cover 1mx1m with anti-theft and weather resistant padlock. 1 No. I No. Image: steel st			100	LM		
steel casing heavy duty 5.4mm/152 and 6mm/203 to KS 06-259 and BS 1387. 200 LM D Supply and installation of n.id 152mm (6") diameter mild steel casing (M/s Plasma cut well screens provision) heavy duty 5.4mm/152 and 6mm/203 to KS 06-259 and BS 1387. 100 LM E Supply and installation of n.id 254mm (10") diameter plain mild steel casing heavy duty 6mm/254 to KS 06-259 and BS 1387. 20 LM F Supply and installation of filter gravel pack (2-4mm) 20 Ton G Development of the boreholes (12 hrs for the borehole) 12 Hr H Test pumping for 24hr and recovery measurements for 12hr for the borehole) 36 Hr I Construction of borehole head-works around well head by constructing a concrete plinth and a chamber measuring 2mxLhwith with cass 20/20 mass concrete floor slab and walls. Chamber to have painted Gauge16 steel plate lockable access cover 1mxLm with anti-theft and weather resistant padlock. 1 No.	В	Ditto but 100 - n.e 250m depth	130	LM		
and BS 1387. 2.00 LM D Supply and installation of n.id 152mm (6") diameter mild steel casing (M/s Plasma cut well screens provision) heavy duty 5.4mm/152 and 6mm/203 to KS 06-259 and BS 1387. 100 LM E Supply and installation of n.id 254mm (10") diameter plain mild steel casing heavy duty 6mm/254 to KS 06-259 and BS 1387. 20 LM F Supply and installation of filter gravel pack (2-4mm) 20 Ton G Development of the boreholes (12 hrs for the borehole) 12 Hr H Test pumping and recovery measurements to ascertain borehole 12 Hr 12 Construction of borehole head-works around well head by constructing a concrete plinth and a chamber measuring 2mx/mx1m with class 20/20 mass concrete floor slab and walls. Chamber to have painted Gauge16 steel plate lockable access cover 1mx1m with anti-theft and weather resistant padlock. 1 No.	С	Supply and installation of n.i.d 152mm (6") diameter plain mild				
and BS 1387. D Supply and installation of n.i.d 152mm (6") diameter mild steel casing (M/s Plasma cut well screens provision) heavy duty 5.4mm/152 and 6mm/203 to KS 06-259 and BS 1387. 100 LM E Supply and installation of n.i.d 254mm (10") diameter plain mild steel casing heavy duty 6mm/254 to KS 06-259 and BS 1387. 20 LM F Supply and installation of filter gravel pack (2-4mm) 20 Ton G Development of the boreholes (12 hrs for the borehole) 12 Hr H Test pumping and recovery measurements to ascertain borehole yield. (Test pumping for 24hr and recovery measurements for 12hr for the borehole) 36 Hr I Constructing a concrete plinth and a chamber measuring 2mxTmxth with class 20/20 mass concrete floor slab and walk. Chamber to have painted Gauge16 steel plate lockable access cover TmxTm with anti-theft and weather resistant padlock. 1 No.			200	LM		
casing (M/s Plasma cut well screene provision) heavy duty 5.4mm/152 and 6mm/203 to KS 06-259 and BS 1387. 100 LM E Supply and installation of n.i.d 254mm (10") diameter plain mild steel casing heavy duty 6mm/254 to KS 06-259 and BS 1387. 20 LM F Supply and installation of filter gravel pack (2-4mm) 20 Ton G Development of the boreholes (12 hrs for the borehole) 12 Hr H Test pumping and recovery measurements to ascertain borehole yield. (Test pumping for 24hr and recovery measurements for 12hr for the borehole head-works around well head by constructing a concrete plinth and a chamber measuring 2mx1mx1m with class 20/20 mass concrete floor slab and walls. Chamber to have painted Gauge16 steel plate lockable access cover 1mx1m with anti-theft and weather resistant padlock. 1 No.		and BS 1387.				
casing (M/s Plasma cut well screens provision) heavy duty 5.4mm/152 and 6mm/203 to KS 06-259 and BS 1387. 100 LM E Supply and installation of n.i.d 254mm (10") diameter plain mild steel casing heavy duty 6mm/254 to KS 06-259 and BS 1387. 20 LM F Supply and installation of filter gravel pack (2-4mm) 20 Ton G Development of the boreholes (12 hrs for the borehole) 12 Hr H Test pumping and recovery measurements to ascertain borehole yield. (Test pumping for 24hr and recovery measurements for 12hr for the borehole head-works around well head by constructing a concrete plinth and a chamber measuring 2mx1mx1m with class 20/20 mass concrete floor slab and walls. Chamber to have painted Gauge16 steel plate lockable access cover 1mx1m with anti-theft and weather resistant padlock. 1 No.	D	Supply and installation of n.i.d 152mm (6") diameter mild steel				
5.4mm/152 and 6mm/203 to KS 06-259 and BS 1387. 100 LM E Supply and installation of n.i.d 254 to KS 06-259 and BS 1387. 20 LM F Supply and installation of filter gravel pack (2-4mm)) 20 Ton G Development of the borcholes (12 hrs for the borchole) 12 Hr H Test pumping and recovery measurements to ascertain borchole yield. (Test pumping for 24hr and recovery measurements for 12hr for the borchole) 36 Hr I Construction of borchole head-works around well head by constructing a concrete plinth and a chamber measuring 2mx1mx1m with class 20/20 mass concrete flot slab and walls. Chamber to have painted Gauge16 steel plate lockable access cover 1mx1m with anti-theft and weather resistant padlock. 1 No.						
steel casing heavy duty 6mm/254 to KS 06-259 and BS 1387. 20 LM F Supply and installation of filter gravel pack (2-4mm) 20 Ton G Development of the boreholes (12 hrs for the borehole) 12 Hr H Test pumping and recovery measurements to ascertain borehole yield. (Test pumping for 24hr and recovery measurements for 12hr for the borehole) 36 Hr I Construction of borehole head-works around well head by constructing a concrete plinth and a chamber measuring 2mx1mx1m with class 20/20 mass concrete floor slab and walls. Chamber to have painted Gauge16 steel plate lockable access cover 1mx1m with anti-theft and weather resistant padlock. 1 No.			100	LM		
steel casing heavy duty 6mm/254 to KS 06-259 and BS 1387. 20 LM F Supply and installation of filter gravel pack (2-4mm) 20 Ton G Development of the boreholes (12 hrs for the borehole) 12 Hr H Test pumping and recovery measurements to ascertain borehole yield. (Test pumping for 24hr and recovery measurements for 12hr for the borehole) 36 Hr I Construction of borehole head-works around well head by constructing a concrete plinth and a chamber measuring 2mx1mx1m with class 20/20 mass concrete floor slab and walls. Chamber to have painted Gauge16 steel plate lockable access cover 1mx1m with anti-theft and weather resistant padlock. 1 No.						
F Supply and installation of filter gravel pack (2-4mm) 20 Ton G Development of the borcholes (12 hrs for the borchole) 12 Hr H Test pumping and recovery measurements to ascertain borchole 12 Hr I Construction of borchole head-works around well head by constructing a concrete plinth and a chamber measuring 2mx1mx1m with class 20/20 mass concret foor slab and walls. Chamber to have painted Gauge16 steel plate lockable access cover 1mx1m with anti-theft and weather resistant padlock. 1 No.	Е					
G Development of the boreholes (12 hrs for the borehole) 12 Hr H Test pumping and recovery measurements to ascertain borehole yield. (Test pumping for 24hr and recovery measurements for 12hr for the borehole) 36 Hr I Construction of borehole head-works around well head by constructing a concrete plinth and a chamber measuring 2mx1mx1m with class 20/20 mass concrete floor slab and walls. Chamber to have painted Gauge16 steel plate lockable access cover 1mx1m with anti-theft and weather resistant padlock. 1 No.		steel casing heavy duty 6mm/254 to KS 06-259 and BS 1387.	20	LM		
G Development of the boreholes (12 hrs for the borehole) 12 Hr H Test pumping and recovery measurements to ascertain borehole yield. (Test pumping for 24hr and recovery measurements for 12hr for the borehole) 36 Hr I Construction of borehole head-works around well head by constructing a concrete plinth and a chamber measuring 2mx1mx1m with class 20/20 mass concrete floor slab and walls. Chamber to have painted Gauge16 steel plate lockable access cover 1mx1m with anti-theft and weather resistant padlock. 1 No.	Б	Supply and installation of filter gravel pack (2.4mm)	20	Ton		
H Test pumping and recovery measurements to ascertain borehole yield. (Test pumping for 24hr and recovery measurements for 12hr for the borehole) 36 Hr I Construction of borehole head-works around well head by constructing a concrete plinth and a chamber measuring 2mx1mx1m with class 20/20 mass concrete floor slab and walls. Chamber to have painted Gauge16 steel plate lockable access cover 1mx1m with anti-theft and weather resistant padlock. 1 No.						
yield. (Test pumping for 24hr and recovery measurements for 12hr for the borehole) I Construction of borehole head-works around well head by constructing a concrete plinth and a chamber measuring 2mx1mx1m with class 20/20 mass concrete floor slab and walls. Chamber to have painted Gauge16 steel plate lockable access cover 1mx1m with anti-theft and weather resistant padlock. No.			14	111		
12hr for the borchole) I Construction of borchole head-works around well head by constructing a concrete plinth and a chamber measuring 2mx1mx1m with class 20/20 mass concrete floor slab and walls. Chamber to have painted Gauge16 steel plate lockable access cover 1mx1m with anti-theft and weather resistant padlock. 1 No.			36	Hr		
constructing a concrete plinth and a chamber measuring 1 No. 2mx1mx1m with class 20/20 mass concrete floor slab and walls. 1 No. Chamber to have painted Gauge16 steel plate lockable access cover 1mx1m with anti-theft and weather resistant padlock. 1 No.						
2mx1mx1m with class 20/20 mass concrete floor slab and walls. Chamber to have painted Gauge16 steel plate lockable access cover 1mx1m with anti-theft and weather resistant padlock. 1 No.	Ι					
Chamber to have painted Gauge16 steel plate lockable access cover 1mx1m with anti-theft and weather resistant padlock.						
cover 1mx1m with anti-theft and weather resistant padlock.			1	No.		
		cover mixim with anti-there and weather resistant patioek.				
I FRANCAL CADDIEN TO COLLECTION DACE						
IOTAL CARRIED TO COLLECTION PAGE		TOTAL CARRIED TO COLLECTION PAGE				

BILL No. 2A: DRILLING OF THE BOREHOLE 230M DEEP

Item	Description	Qty	Unit	Rate	Amount
А	Supply and fix 6" borehole steel cap	1	No.		
В	Place a bentonite sanitary seal 10m deep.	1	Lump sum		
С	Allow costs for providing water for all requirements of the contract, field camp, drilling works etc for the site.	1	Lump sum		
D	Collect water samples and carry out full water quality analysis (chemical and bacteriological analysis) in a reputable laboratory acceptable to the Project Manager and submit water quality test report.	1	No.		
E F	Allow costs for collecting formation samples and prepare Geological logging charts for the borehole Complete the prescribe WRMA Borehole drilling completion	1	No.		
	report and submit to WARMA. Total for Drilling of the Borehole	1	No.		
G	Allow costs for conducting hydrogeological survey and completion of report for the borehole	1	No.		
	TOTAL CARRIED TO COLLECTION PAGE				

Ŧ	COLLECTION PAGE	
Item	Description	AMOUNT
А	Total brought forward from page 2	
В	Total brought forward from page 3	
	TOTAL FOR BILL NO.2A: DRILLING OF BOREHOLE CARRIED TO	
	SUMMARY PAGE	

COLLECTION PAGE

BILL NO.2B: EQUIPPING OF BOREHOLE

Item	BILL NO.2B: EQUIPPING OF BOREHOLE Description	Qty	Unit	Rate	Amount
	Provide, install and comission a submersible electric pump	ζų	Unit	Kate	711104111
11	capable of delivering 10m3/hr against a head of 250m . Size of casing is 152mm. For example "Dayliff" DS8-50 7.5kW PUMP END-4 or other equal and approved	1	Lump sum		
В	PEDROLLO 4PD/10 7.5 Kw SUB-MOTOR or other equal and approved	1	Lump sum		
	Country of Origin: Make of Motor:				
В	Provide, install and commission a 3 phase, 415Vac,	1	Lump sum		
	MP-1204 Electronic/ soft starter with motor overload protection & other functionalities for the above pump comprising of the following:- i) Appropriate rating contactor ii) Appropriate rating thermal overload relay iii) Over/under voltage phase failure protection relay iv) Voltmeter v) Voltmeter selection switch vi) Water level relay vii) Appropriate Ammeter viii) Appropriate MCCB for the mains ix) Start, Stop/reset push button (Green marked "START", and Black/Red Marked "STOP/RESET")				
	TOTAL CARRIED TO COLLECTION PAGE				
L	1				

Item	Description	Qty	Unit	Rate	Amount
	x) Pilot indicator lights (green marked "PUMP RUN", red				
	marked "OVER LOAD TRIPPED", yellow marked				
	"BOREHOLE LOW, white marked "TANK HIGH" etc				
	xi) Hours run counter range 0 - 99999 hours				
	xii) MP-1204 Electronic/ soft starter with motor overload				
	protection & other functionalities				
	NB: A schematic and control wiring diagram MUST be supplied				
	with the starter.				
А	21/2" class B G.I rising main pipe c/w crane sockets to the	230	LM		
	surface and pipe locking clamp.	230	LIVI		
	3" class B G.I rising main pipe c/w crane sockets to the surface	1	Rate		
	and pipe locking clamp.	1	Only		
В	Provide and install one DN63 bulk flow meter class B (type and				
	make to be approved by the Project Manager) c/w Non Return	1	NT-		
	Valve at the well head. Rate to include all pipe and fittings at the	1	No.		
	well head.				
С	2" x 6"borehole cover complete with sundries	1	No		
D	Electrode cable	440	LM		
Е	Electrode pencils(pair)	1	No.		
F	16mm2 4-Core Submersible cable in accordance to power loading	22 0			
	of the submersible pump drive motor	220	LM		
G	16mm ² 4-Core Underground Armoured cable, Revised Electrical	150	110		
	loading& allowable voltage drop	150	LM		
Н	1.5mm ² 2-CORE underground armoured cable – Electrodes	70	LM		
Ι	63Amps Rated MCCB with enclosure in accordance to power				
	loading of the submersible pump drive motor	1	No.		
	o i i i i i i i i i i i i i i i i i i i				
	TOTAL CARRIED TO COLLECTION PAGE	. <u> </u>	1		

Item	Description	Qty	Unit	Rate	Amount
	25mm PVC Airline pipes	240	LM		
В	Allow a sum for testing and commissioning of the borehole	1	Lump		
	equipping works.	1	sum		
С	Cable Trays & Ducting for Power Cables				
i)	Provide 50mm Dia. HG PVC ducts for power cables complete with concrete surround	140	LM		
	Provide concrete surround for item a) above at all road crossings & high traffic areas	5	LM		
	Trenching to a depth of 600mm minimum, laying of ducts, backfilling of item a) above.	140	LM		
	Laying of 'HATARI' concrete tiles / cable route markers	20	PCS		
V1)	Provide cable glands for the following cables 2^{-2} C 11	2	NT		
	2) 16mm ² Cables	2	No.		
	3) 1.5mm ² Cables	2	No.		
vii)	Provide earthing to KPLC standard requirements:				
	1) 16mm ² Single core earthing cables	10	LM		
	2) 1500mm Pure Copper Earthing rod complete with test clamp	2	No.		
	3) 300 x 300 mm Masonry Earthing chamber with cover	2	No.		
	TOTAL CARRIED TO COLLECTION PAGE				

COLLECTION PAGE

Item	COLLECTION PAGE Description	AMOUNT
110111	Description	
А	TOTAL BROUGHT FORWARD FROM PAGE 5	
В	TOTAL BROUGHT FORWARD FROM PAGE 6	
С	TOTAL BROUGHT FORWARD FROM PAGE 7	
	TOTAL FOR BILL NO.2B: EQUIPPING OF BOREHOLE CARRIED TO SUMMARY PAGE	

Item	Description	AMOUNT
А	BILL 2A: DRILLING OF BOREHOLE brought forward from page 4	
В	BILL 2B: EQUIPPING OF BOREHOLE brought forward from page 8	
С	TOTAL COST OF DRILLING AND EQUIPPING OF THE	
	BOREHOLE	

COLLECTION PAGE FOR DRILLING AND EQUIPPING OF BOREHOLES

SUMMARY PAGE

Item	Description	AMOUNT
А	BILL No.1: PRELIMINARY ITEMS brought forward from page 1	
В	TOTAL COST OF DRILLING AND EQUIPPING OF THE BOREHOLES	
	TOTAL COST OF BOREHOLE WORKS	
		1

ITEM	DESCRIPTION	AMOUNT
	SUMMARY FOR WATER RETICULATION	
A	EXTERNAL WATER RETICULATION	
В	BOREHOLE	
	TOTAL CARRIED TO GRAND SUMMARY	

EXTERNAL ELECTRICAL WORKS

	1. EXTERNAL LIGHTING RETICULATION				
ITEM	DESCRIPTION	UNIT	QTY	RATE	AMOUNT(KSHS)
(i)	SUBMAINS AND POWER BOARDS				
	Supply and install ,test and commission the following as				
	described below:-				
	External Lighting				
1.0	All in one 200 W flood light complete with with inbuilt charge	No.	20.00		
	controller ,automatic light sensor and a solar panel complete with all				
	necessary wiring, fixing bracket and all other neccesary accessories				
2.0	6m hot-dip galvanized steel pole with 2 No. flood lights and solar	No.	20.00		
	fixing brackets. The pole is to be anti rust and to have anti corrosion warranty of 10Years.				
3.0	Concrete base 450mm by 450mm to mount the pole complete with nuts and bolts to structural engineers approval	No.	20.00		
	nuts and bons to structural engineers approval				

	2. BIOMETRIC INSTALLATION				
TEM	DESCRIPTION	QTY	UNIT	RATE (KSHS)	TOTAL AMOUNT
	Supply, Deliver to site, Install, test and commission the following items as descibed in the particular specification section of this document				
1	Biometric reader, supports RS485 and TCP/IP. supports both 125kHz & 13.56MHz, finger, card and pin authentication as Suprema BioStation 2 or equal and approved equivalent	1	No.		
2	IP67 RFID Card Reader, 125kHz & 13.56MHZ Card Reader, Wiegand Interface, 12-digit Keypad, as Suprema XPass D2 or equal and approved equivalent	1	No.		
3	Power Supply unit c/w batteries	1	No.		
4	RFID Proximity ID Cards for Access Control	10	No.		
5	UTP CAT 6 4-pair network cable as Siemons or equal and approved equivalent	200	LM		
6	Power point wired in 3.0 x 2.5sqmm. SC PVC Cu cables concealed 25 mm diameter Heavy Gauge PVC conduits complete with all the necessary accessories.	100	LM		
7	Allow for full graphic customization and programming of the installed system into the existing access control system	1	Item		
8	Workstation: 8th Gen Intel Core i7 1.6 GHz(Upto 3.9GHz) 8GB DDR4-2400 SDRAM 256GB SSD ROM 15.6 WiFi 802.11 a/c, Bluetooth 4.0, Windows 10 Home 64-bit	1	No.		
9	Any other items necessary to successfully complete the above installation as per the system you propose to install. Please list the items and price	1	Item		
	a) b) c)				
	d)				


	3. CCTV INSTALLATION				
ITEM	ITEM DESCRIPTIONS	UNIT	QTY	UNIT RATES	TOTAL AMOUNT-
1.0	Deliver to site, Install,test and commission the following as described below: Switchbox provisions for CCTV INSTALLATION in all the blocks	No.	1500		
2.0	Piping provisions for CCTV Installation all the blocks	LM	1000		
3.0	Preliminary and general conditions	Item	1		
4.0	Temporary cctv installation during the construction period for monitoring and socio-economic data collection as per engineer's specifications	Item	1		
	Total Amount for CCTV Installation Works				

EM	DESCRIPTION	UNIT	QTY	RATE	AMOUNT(KSH
	Infrastructure Provision For Internet connection, including 25mm piping terminated at the lounges	LM	1500		
2.0	Blanking Plates	No.	350		
3.0	Switch Box	No.	350		

1		1	1		
	SUMMARY FOR EXTERNAL POWER				
1.0	ELECTRICAL POWER RETICULATION	ES/1			
2.0	ACCESS CONTROL INSTALLATION	ES/2			
3.0	CCTV Installation Works	ES/3			
4.0	TELEVISION AND DATA INRASTRUCTURE	ES/4			
	Total Amount for EXTERNAL ELECTRICAL WORKS C SUMMARY	ARRIED	FORWAR	RD TO GRAND	

PROVISIONAL SUMS & PRIME COST SUMS

ITEM	DESCRIPTION	UNIT	QTY	RATE	AMOUNT
	1.0 PROVISIONAL SUMS				
	UNDERGROUND WATER TANK				
А	Allow a provisional sum of Kenya Shillings Five Million (KSHS. 5,000,000) for provision of Underground/surface water tank as per Engineers specification.	SUM	1	5,000,000	5,000,000
	RELOCATION OF EXISTING SERVICES				
В	Allow a provisional sum of Kenya Shillings Ten Million (KSHS. 10,000,000) for Relocation of Utilities and other existing physical infrastructure	SUM	1	10,000,000	10,000,000
	2.0 PRIME COST SUMS				
	GROUND BREAKING AND SITE HANDOVER				
С	Allow a provisional sum of Kenya Shillings Five hundred thousand Only (KSHS. 500,000) for Ground breaking ceremony and site handover/commissioning.	SUM	1	500,000	500,000
D	Allow for profits and overheads	%			
Е	Allow for attendance	Sum			
	MARKETING ON BOMA YANGU				
F	Allow a prime cost of One million (KSHs. 1,000,000) for Marketing and Support to Boma Yangu Platform	SUM	1	1,000,000	1,000,000
G	Allow for profits and overheads	%			
Н	Allow for attendance	Sum			
	PREPARATION AND PRINTING OF RENDERS				
Ι	Allow a prime cost of Five hundred thousand (KSHs. 500,000) for Preparation of Renders and Printing	SUM	1	500,000	500,000
J	Allow for profits and overheads	%			
К	Allow for attendance	Sum			
	KENYA POWER CONNECTION				
L	Allow a prime cost sum of Kenya Shillings Four Million (KSHS. 4,000,000) for for works to be executed complete by Kenya Power and Lighting Company	SUM	1	4,000,000	4,000,000
М	Allow for profits and overheads	%			
N	Allow for attendance	Sum			
	TOTAL FOR PC SUMS & PROVISIONAL SUMS CARRIED TO GRAND SUMMARY				

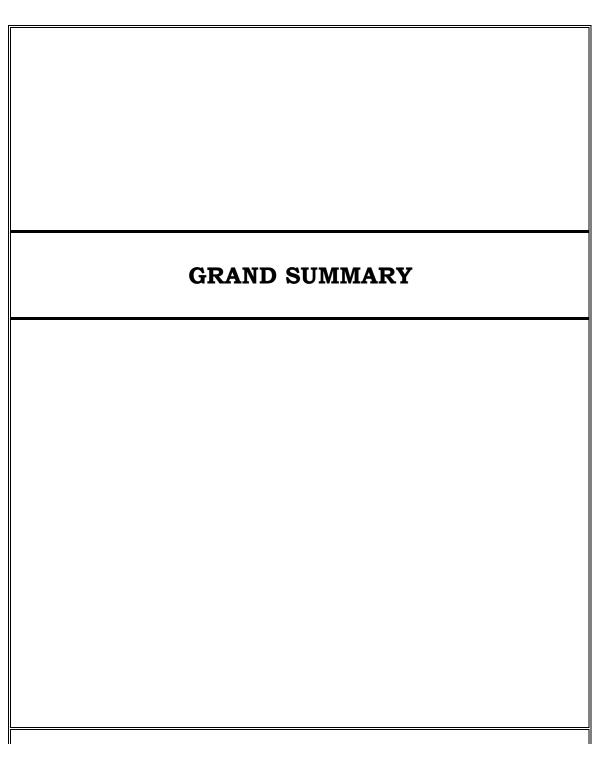

PROPOSED FUNYULA AFFORDABLE HOUSING PROJECT, FUNYULA CONSTITUENCY, BUSIA COUNTY (WITH ASSOCIATED AMENITIES AND INFRASTRUCTURE)

ONLY 1.00 PARTICULAR PRELIMINARIES PP/7 2.00 GENERAL PRELIMINARIES GP/10 3.00 PROJECT PROVISIONS PR-1 4.00 DEMOLITIONS DM/1 5.00 BLOCK TYPE A - 11NO. A/39 6.00 BLOCK TYPE A - 11NO. A/39 6.00 BLOCK TYPE A - 11NO. B/41 7.00 INo. Block of 16No. Shops CG/32 8.00 INo. Block of 16No. Shops CG/31 9.00 KINDERGATEN K/37 10.00 SOCIAL HALL SH/33 11.00 GUARD HOUSE GH/16 12.00 BOUNDARY WALING BW/9 13.00 GARRAGE RECEPTACLE R/9 14.00 CIVIL WORKS - SEWER CWS/1 15.00 CIVIL WORKS - RADDS CWR/1 16.00 WATER RETICULATION WR1 17.00 EXTERNAL POWER RETICULATION ES/5 18.00 PROVISIONAL SUMS & PC SUMS PC/PS/1 SUB-TOTAL ADD CONTINGENCY (5%) IN		GF	RAND SUMM	IARY	
2.00 GENERAL PRELIMINARIES GP/10 3.00 PROJECT PROVISIONS PR-1 4.00 DEMOLITIONS DM/1 5.00 BLOCK TYPE A - 11NO. A/39 6.00 BLOCK TYPE A - 11NO. A/39 6.00 BLOCK TYPE B - 11NO. B/41 7.00 INo. Block of 16No. Shops CG/32 8.00 INO. Block of 8No. Shops CG/31 9.00 KINDERGATEN K/37 10.00 SOCIAL HALL SH/33 11.00 GUARD HOUSE GH/16 12.00 ROUNDARY WALLING BW/9 13.00 GARRAGE RECEPTACLE R/9 14.00 CIVIL WORKS - SEWER CWS/1 15.00 CIVIL WORKS - ROADS CWR/1 16.00 WATER RETICULATION WR1 17.00 EXTERNAL POWER RETICULATION ES/5 18.00 PROVISIONAL SUMS & PC SUMS PC/PS/1 SUB-TOTAL Image: Signature Image: Signature ADD CONTINGENCY (5%) Image: Signature Image: Signature <	ITEM	DESCRIPTION	PAGE		FOR OFFICIAL USE
3.00 PROJECT PROVISIONS PR-1 4.00 DEMOLITIONS DM/1 5.00 BLOCK TYPE A - 11NO. A/39 6.00 BLOCK TYPE B - 11NO. B/41 7.00 INO. Elock of 16No. Shops CG/32 8.00 INO. Elock of 16No. Shops CG/31 9.00 KINDERGATEN K/37 10.00 SOCIAL HALL SH/33 11.00 GUARD HOUSE GH/16 12.00 BOUNDARY WALLING BW/9 13.00 GARBAGE RECEPTACLE R/9 14.00 CIVIL WORKS - SEWER CWS/1 15.00 CIVIL WORKS - ROADS CWR/1 16.00 WATER RETICULATION WR1 17.00 EXTERNAL POWER RETICULATION ES/5 18.00 PROVISIONAL SUMS & PC SUMS PC/PS/1 SUB-TOTAL	1.00	PARTICULAR PRELIMINARIES	PP/7		
4.00 DEMOLITIONS DM/1 5.00 BLOCK TYPE A - 11NO. A/39 6.00 BLOCK TYPE A - 11NO. B/41 7.00 INO. Block of 16No. Shops CG/32 8.00 INO. Block of 16No. Shops CG/31 9.00 KINDERGATEN K/37 10.00 SOCIAL HALL SH/33 11.00 GUARD HOUSE GH/16 12.00 BOUNDARY WALLING BW/9 13.00 CARAGE RECEPTACLE R/9 14.00 CIVIL WORKS - SEWER CWS/1 15.00 CIVIL WORKS - ROADS CWR/1 16.00 WATER RETICULATION WR1 17.00 EXTERNAL POWER RETICULATION ES/5 18.00 PROVISIONAL SUMS & PC SUMS PC/PS/1 SUB-TOTAL Image: Comparison of the comparis	2.00	GENERAL PRELIMINARIES	GP/10		
5.00 BLOCK TYPE A - 11NO. A/39 6.00 BLOCK TYPE B - 11NO. B/41 7.00 INo. Block of 16No. Shops CG/32 8.00 INo. Block of 8No. Shops CG/31 9.00 KINDERGATEN K/37 10.00 SOCIAL HALL SH/33 11.00 GUARD HOUSE GH/16 12.00 BOUNDARY WALLING BW/9 13.00 GARBAGE RECEPTACLE R/9 14.00 CIVIL WORKS - SEWER CWS/1 15.00 CIVIL WORKS - ROADS CWR/1 16.00 WATER RETICULATION WR1 17.00 EXTERNAL POWER RETICULATION ES/5 18.00 PROVISIONAL SUMS & PC SUMS PC/PS/1 SUB-TOTAL ADD CONTINGENCY (5%) AMOUNT IN WORDS : KENYA SHILLINGS AMOUNT IN WORDS : KENYA SHILLINGS	3.00	PROJECT PROVISIONS	PR-1		
6.00 BLOCK TYPE B - 11NO. B/41 7.00 1No. Block of 16No. Shops CG/32 8.00 1No. Block of 8No. Shops CG/31 9.00 KINDERGATEN K/37 10.00 SOCIAL HALL SH/33 11.00 GUARD HOUSE GH/16 12.00 BOUNDARY WALLING BW/9 13.00 GARBAGE RECEPTACLE R/9 14.00 CIVIL WORKS - SEWER CWS/1 15.00 CIVIL WORKS - SEWER CWS/1 16.00 WATER RETICULATION WR1 17.00 EXTERNAL POWER RETICULATION ES/5 18.00 PROVISIONAL SUMS & PC SUMS PC/PS/1 SUB-TOTAL ADD CONTINGENCY (5%) GRAND TOTAL CARRIED TO FORM OF ADD CONTINGENCY (5%) CMOUNT IN WORDS : KENYA SHILLINGS	4.00	DEMOLITIONS	DM/1		
7.00 INo. Eliock of 16No. Shops CG/32 8.00 INo. Eliock of 8No. Shops CG/31 9.00 KINDERGATEN K/37 10.00 SOCIAL HALL SH/33 11.00 GUARD HOUSE GH/16 12.00 BOUNDARY WALLING BW/9 13.00 GARBAGE RECEPTACLE R/9 14.00 CIVIL WORKS - SEWER CWS/1 15.00 CIVIL WORKS - SEWER CWS/1 16.00 WATER RETICULATION WR1 17.00 EXTERNAL POWER RETICULATION ES/5 18.00 PROVISIONAL SUMS & PC SUMS PC/PS/1 SUB-TOTAL Contingency (5%) GRAND TOTAL CARRIED TO FORM OF TENDER (VAT INCLUSIVE) ADD CONTINGENCY (5%) Contingency (5%) ADD CONTINGENCY SIGNATURE Contingency Signature Contract Carried to FORM OF TENDER (VAT INCLUSIVE) Contract Carried to FORM OF Contract Carried to FORM OF ADD CONTINGENCY (5%) Contract Carried to FORM OF Contract Carried to FORM OF CONTINGENCY (5%) Contract Carried to FORM OF Contract Carried to FORM OF<	5.00	BLOCK TYPE A - 11NO.	A/39		
8.00 1No. Block of 8No. Shops CG/31 9.00 KINDERGATEN K/37 10.00 SOCIAL HALL SH/33 11.00 GUARD HOUSE GH/16 12.00 BOUNDARY WALLING BW/9 13.00 GARBAGE RECEPTACLE R/9 14.00 CIVIL WORKS - SEWER CWS/1 15.00 CIVIL WORKS - NADS CWR/1 16.00 WATER RETICULATION WR1 17.00 EXTERNAL POWER RETICULATION ES/5 18.00 PROVISIONAL SUMS & PC SUMS PC/PS/1 SUB-TOTAL Image: Comparison of the co	6.00	BLOCK TYPE B - 11NO.	B/41		
9.00 KINDERGATEN K/37 10.00 SOCIAL HALL SH/33 11.00 GUARD HOUSE GH/16 12.00 BOUNDARY WALLING BW/9 13.00 GARBAGE RECEPTACLE R/9 14.00 CIVIL WORKS - SEWER CWS/1 15.00 CIVIL WORKS - ROADS CWR/1 16.00 WATER RETICULATION WR1 17.00 EXTERNAL POWER RETICULATION ES/5 18.00 PROVISIONAL SUMS & PC SUMS PC/PS/1 SUB-TOTAL SUBS WCC/PS/1 GRAND TOTAL CARRIED TO FORM OF CMD/S CWR/1 ADD CONTINGENCY (5%) GRAND TOTAL CARRIED TO FORM OF CMD/S CWR/1 AMOUNT IN WORDS : KENYA SHILLINGS	7.00	1No. Block of 16No. Shops	CG/32		
10.00 SOCIAL HALL SH/33 11.00 GUARD HOUSE GH/16 12.00 BOUNDARY WALLING BW/9 13.00 GARBAGE RECEPTACLE R/9 14.00 CIVIL WORKS - SEWER CWS/1 15.00 CIVIL WORKS - ROADS CWR/1 16.00 WATER RETICULATION WR1 17.00 EXTERNAL POWER RETICULATION ES/5 18.00 PROVISIONAL SUMS & PC SUMS PC/PS/1 SUB-TOTAL Image: Comparison of the second secon	8.00	1No. Block of 8No. Shops	CG/31		
11.00 GUARD HOUSE GH/16 12.00 BOUNDARY WALLING BW/9 13.00 GARBAGE RECEPTACLE R/9 14.00 CIVIL WORKS - SEWER CWS/1 15.00 CIVIL WORKS - ROADS CWR/1 16.00 WATER RETICULATION WR1 17.00 EXTERNAL POWER RETICULATION ES/5 18.00 PROVISIONAL SUMS & PC SUMS PC/PS/1 SUB-TOTAL Image: Comparison of the state of the sta	9.00	KINDERGATEN	K/37		
12.00 BOUNDARY WALLING BW/9 13.00 GARBAGE RECEPTACLE R/9 14.00 CIVIL WORKS - SEWER CWS/1 15.00 CIVIL WORKS - ROADS CWR/1 16.00 WATER RETICULATION WR1 17.00 EXTERNAL POWER RETICULATION ES/5 18.00 PROVISIONAL SUMS & PC SUMS PC/PS/1 SUB-TOTAL Image: Comparison of the second	10.00	SOCIAL HALL	SH/33		
13.00 GARBAGE RECEPTACLE R/9 14.00 CIVIL WORKS - SEWER CWS/1 15.00 CIVIL WORKS - ROADS CWR/1 16.00 WATER RETICULATION WR1 17.00 EXTERNAL POWER RETICULATION ES/5 18.00 PROVISIONAL SUMS & PC SUMS PC/PS/1 SUB-TOTAL Image: Comparison of the temperature of	11.00	GUARD HOUSE	GH/16		
14.00 CIVIL WORKS - SEWER CWS/1 15.00 CIVIL WORKS - ROADS CWR/1 16.00 WATER RETICULATION WR1 17.00 EXTERNAL POWER RETICULATION ES/5 18.00 PROVISIONAL SUMS & PC SUMS PC/PS/1 SUB-TOTAL Image: Comparison of the second se	12.00	BOUNDARY WALLING	BW/9		
15.00 CIVIL WORKS - ROADS CWR/1 16.00 WATER RETICULATION WR1 17.00 EXTERNAL POWER RETICULATION ES/5 18.00 PROVISIONAL SUMS & PC SUMS PC/PS/1 SUB-TOTAL Image: Comparison of the co	13.00	GARBAGE RECEPTACLE	R/9		
16.00 WATER RETICULATION WR1 17.00 EXTERNAL POWER RETICULATION ES/5 18.00 PROVISIONAL SUMS & PC SUMS PC/PS/1 SUB-TOTAL Image: Comparison of the second secon	14.00	CIVIL WORKS - SEWER	CWS/1		
17.00 EXTERNAL POWER RETICULATION ES/5 18.00 PROVISIONAL SUMS & PC SUMS PC/PS/1 SUB-TOTAL Image: Comparison of the second	15.00	CIVIL WORKS - ROADS	CWR/1		
18.00 PROVISIONAL SUMS & PC SUMS PC/PS/1 SUB-TOTAL ADD CONTINGENCY (5%) Image: Control of the control of t	16.00	WATER RETICULATION	WR1		
SUB-TOTAL	17.00	EXTERNAL POWER RETICULATION	ES/5		
ADD CONTINGENCY (5%) GRAND TOTAL CARRIED TO FORM OF GRAND TOTAL CARRIED TO FORM OF Image: Content of the c	18.00	PROVISIONAL SUMS & PC SUMS	PC/PS/1		
GRAND TOTAL CARRIED TO FORM OF		SUB-TOTAL			
TENDER (VAT INCLUSIVE) AMOUNT IN WORDS : KENYA SHILLINGS TENDERER'S NAME ADDRESS DATE WITNESS'S NAME ADDRESS DATE DATE DATE		ADD CONTINGENCY (5%)			
TENDERER'S NAME					
TENDERER'S NAME		AMOUNT IN WORDS : KENYA SHILLINGS	-		
TENDERER'S NAME					
ADDRESS DATE TENDERER'S SIGNATURE WITNESS'S NAME ADDRESS DATE					
DATE TENDERER'S SIGNATURE WITNESS'S NAME ADDRESS DATE		TENDERER'S NAME			
TENDERER'S SIGNATURE WITNESS'S NAME ADDRESS DATE		ADDRESS			
WITNESS'S NAME ADDRESS DATE		DATE			
ADDRESS		TENDERER'S SIGNATURE			
DATE		WITNESS'S NAME			
		ADDRESS			
		DATE			
WITNESS SIGNATURE		WITNESS SIGNATURE			

ARCHITECTURAL DRAWINGS






 SOCIAL
 55 No. 1 Room (20 m²)
 110 No. 2 Room

 AHP
 110 No. Studio (20 m²)
 220 No. 2 BR (44 MARKET

 MARKET
 110 No. 2 BR (62 m²)
 110 No. 3 BR (80 MARKET

AMENMES – 1 No. Kindergarten, 1 No. Social Hall, 24

om (30 m²) 55 No. 3 Room (40 m²)	GENERAL NOTES 1. This drawing to be read in conjunction with
(40 m²) 110 No. 3 BR (60 m²)	Engineers' drawings. 2. All dimensions are in mm unless otherwise
20 m-2)	specified. 3. Drawings are not to be scaled. Only figured dimensions should be used.
30 m²) 24 No. Shops	4. The contractor must check and verify all dimensions before commencement of work and if necessary confirm with the architect. CONSTRUCTION Approved anti-termite treatment & 1000 gauge
	polythene sheeting cover to be provided under all ground floor concrete slab on compacted hardcore to approval. DPC to be 3ply bituminous felt to be provided under all walls. STRUCTURAL
	 All Black cotton soil to be removed from below all building and paved surfaces All reinforced concrete work will be in accordance with structural drawings. Foundation depths to be determined on site
	to S.E approval 4. All walls less than 200mm thick to be reinforced with hoop iron at every alternate course.
	 5. All adjacent R.C work and masonry walls to be tied with strap irons at every course MECHANICAL 1. All Plumbing and Drainage Work to comply
	 with specifications 2. S.V.P denotes soil vent pipe and to be provided at the head of the drainage 3. Where drainage is shown under driveways and slabs, to be encased in 150mm thick concrete surround. 4. All underground foul and waste drain pipes
	shall be of PVC to comply with BS5255 5. All ICs within building area driveway and parking to have heavy duty,double-seal airtight covers and walls to be 200mm. 6. Minimum slope in the drain pipes to be 1% 7. No chases for pipes will be allowed in the slabs
	8. Sleeves will be allowed with written approval from S.E.9. No cutting of concrete without express approval of the Architect or S.E
	 All testing of pipes must be coordinated with electrical and any conflicts must be resolved before works begin Permanent vents denoted as P.V to be provided as shown on plan.
191'91	ELECTRICAL All conduits must be laid before plastering
Neg King Neg King Hand Hand Hand Hand Hand Hand Hand Hand	PROJECT: PROPOSED AFFORDABLE HOUSING DEVELOPMENT IN FUNYULA CONSTITUENCY, BUSIA COUNTY
same in the interview in the interview is a second with the in	CLIENT: Name: STATE DEPARTMENT FOR HOUSING AND URBAN DEVELOPMENT Signature: Date:
LIGHT REAL PROPERTY LIGHT	DRAWING TITLE:
Si su	SITE PLAN SCALE:
TOOL 2005	DRAWN BY: V.Q.M
Z61.92 * - 16.999 * - 29.752	CHECKED BY: Name:
	Signature: Date:
113	DATE: OCTOBER 2023
	MINISTRY OF LANDS, PUBLIC WORKS, HOUSINGANDURBAN DEVELOPMENT STATE DEPARTMENT FOR HOUSING & URBAN
	DEVELOPMENT

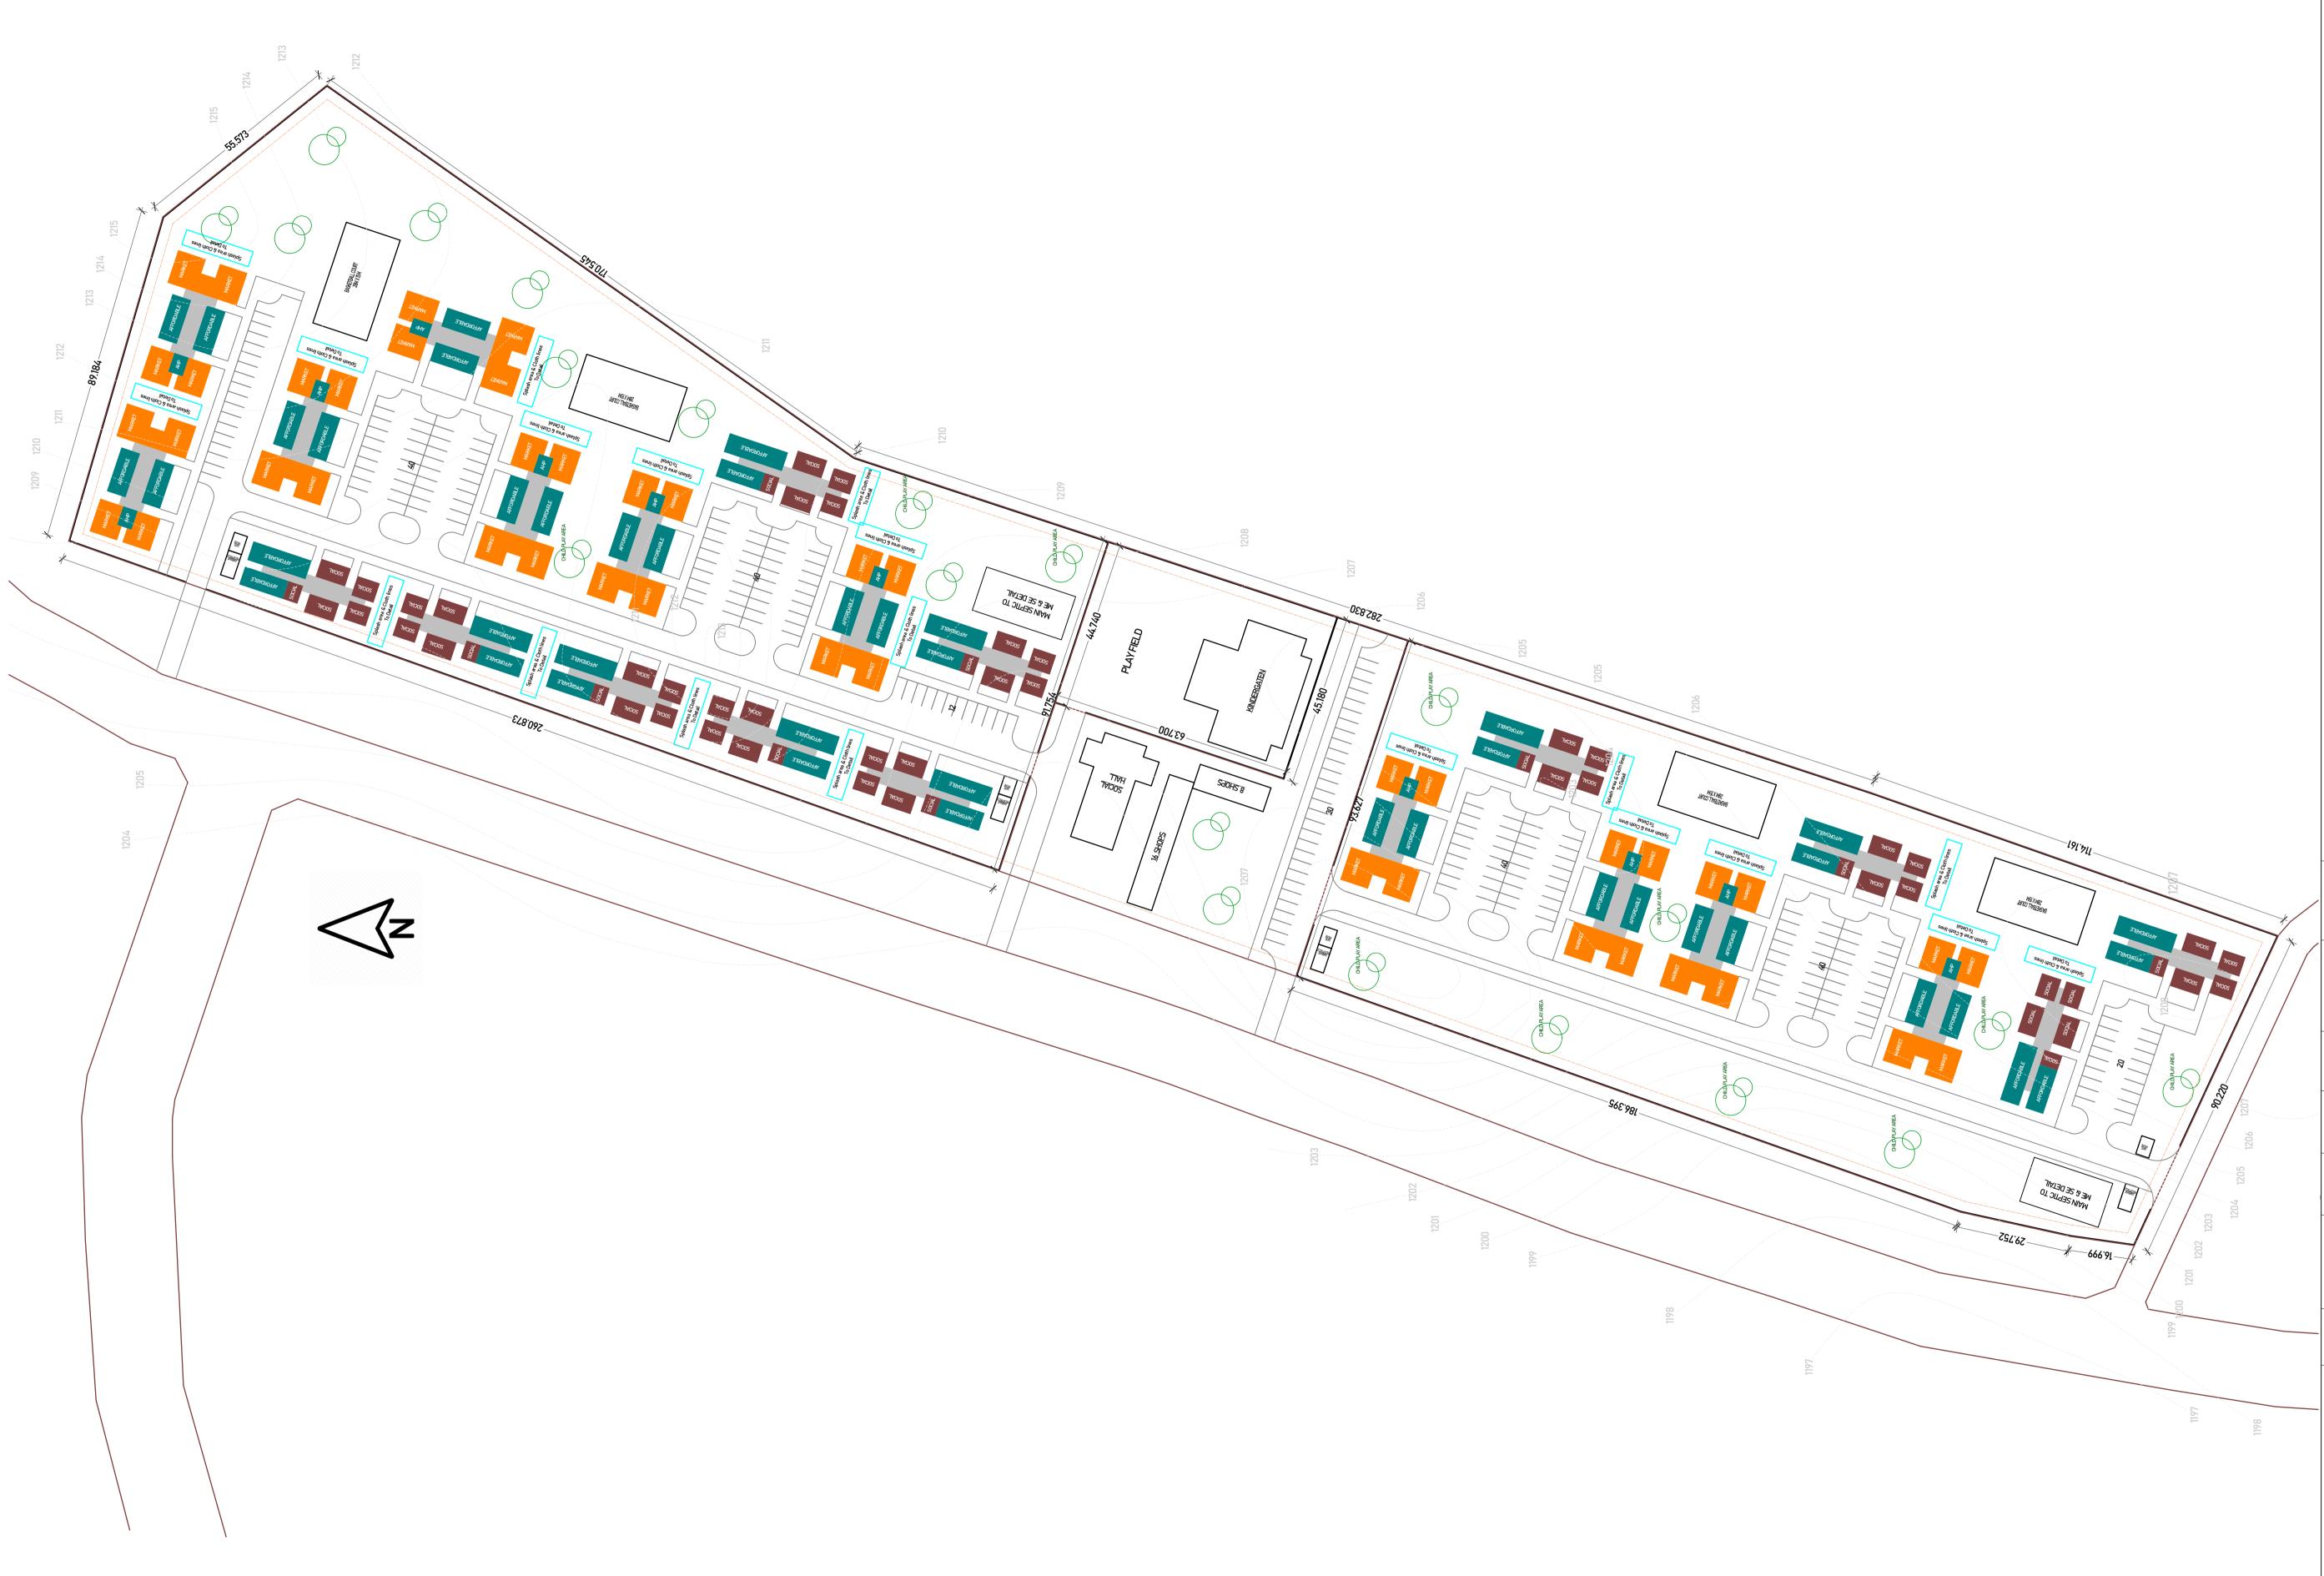

GENERAL NOTES

1. This drawing to be read in conjunction with Engineers' drawings.

2. All dimensions are in mm unless otherwise specified.

3. Drawings are not to be scaled. Only figured dimensions should be used.

4. The contractor must check and verify all dimensions before commencement of work and if necessary confirm with the architect.

CONSTRUCTION

Approved anti-termite treatment & 1000 gauge polythene sheeting cover to be provided under all ground floor concrete slab on compacted hardcore to approval.

DPC to be 3ply bituminous felt to be provided under all walls.

STRUCTURAL

 All Black cotton soil to be removed from below all building and paved surfaces
 All reinforced concrete work will be in accordance with structural drawings.
 Foundation depths to be determined on site to S.E approval

4. All walls less than 200mm thick to be reinforced with hoop iron at every alternate course.

5. All adjacent R.C work and masonry walls to be tied with strap irons at every course

MECHANICAL

1. All Plumbing and Drainage Work to comply with specifications

2. S.V.P denotes soil vent pipe and to be provided at the head of the drainage3. Where drainage is shown under driveways and slabs, to be encased in 150mm thick concrete surround.

4. All underground foul and waste drain pipes shall be of PVC to comply with BS5255
5. All ICs within building area, driveway and parking to have heavy duty, double-seal airtight

covers and walls to be 200mm. 6. Minimum slope in the drain pipes to be 1% 7. No chases for pipes will be allowed in the slabs

8. Sleeves will be allowed with written approval from S.E.

9. No cutting of concrete without express approval of the Architect or S.E

10. All testing of pipes must be coordinated with electrical and any conflicts must be resolved before works begin

11. Permanent vents denoted as P.V to be provided as shown on plan.

ELECTRICAL

All conduits must be laid before plastering

PROJECT:

PROPOSED AFFORDABLE HOUSING DEVELOPMENT IN FUNYULA CONSTITUENCY, BUSIA COUNTY

CLIENT:

Name: STATE DEPARTMENT FOR HOUSING AND URBAN DEVELOPMENT

_ _ _ _

Signature: _ _ _ _ _ Date: _ _ _ _ DRAWING TITLE:

SITE PLAN

SCALE:

DRAWN BY:

V.Q.M

CHECKED BY:

Name:__


Signature:

DATE: OCTOBER 2023

MINISTRY OF LANDS, PUBLIC WORKS, HOUSINGANDURBAN DEVELOPMENT STATE DEPARTMENT FOR HOUSING & URBAN DEVELOPMENT

Date:



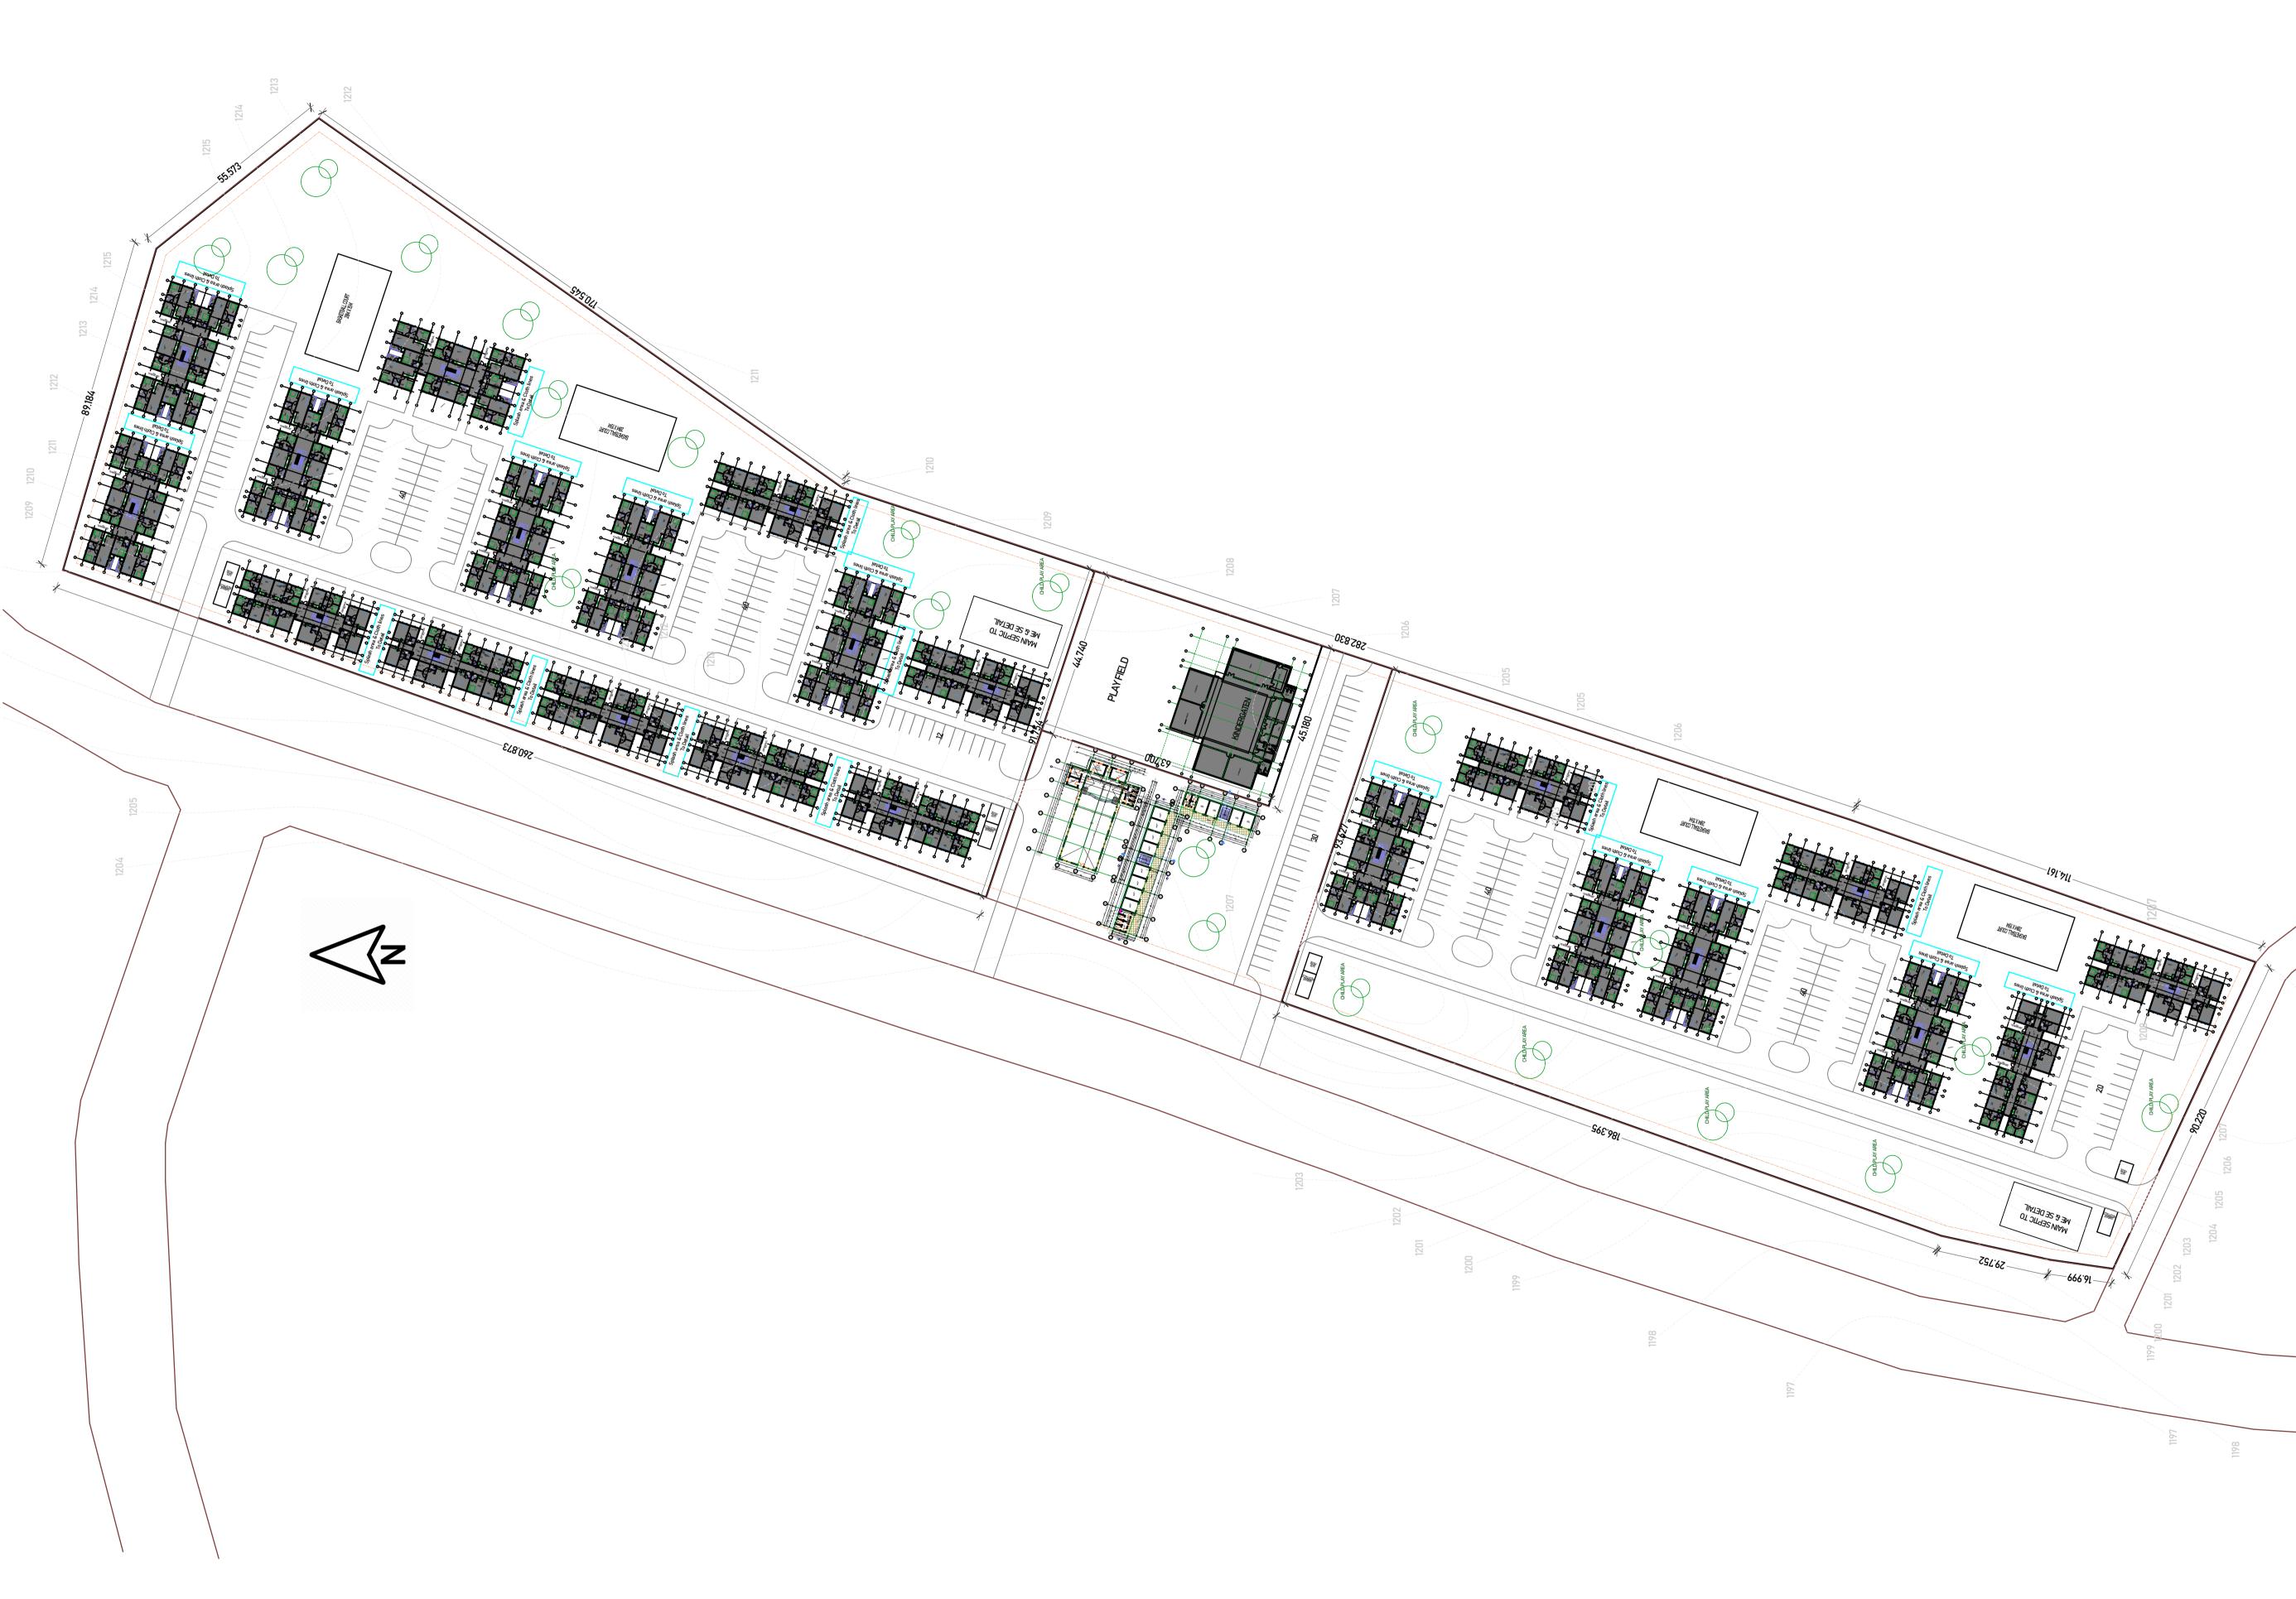

GENERAL NOTES

1. This drawing to be read in conjunction with Engineers' drawings.

2. All dimensions are in mm unless otherwise specified.

3. Drawings are not to be scaled. Only figured dimensions should be used.

4. The contractor must check and verify all dimensions before commencement of work and if necessary confirm with the architect.

CONSTRUCTION

Approved anti-termite treatment & 1000 gauge polythene sheeting cover to be provided under all ground floor concrete slab on compacted hardcore to approval.

DPC to be 3ply bituminous felt to be provided under all walls.

STRUCTURAL

1. All Black cotton soil to be removed from below all building and paved surfaces 2. All reinforced concrete work will be in accordance with structural drawings. 3. Foundation depths to be determined on site to S.E approval

4. All walls less than 200mm thick to be reinforced with hoop iron at every alternate course.

5. All adjacent R.C work and masonry walls to be tied with strap irons at every course

MECHANICAL

1. All Plumbing and Drainage Work to comply with specifications

2. S.V.P denotes soil vent pipe and to be provided at the head of the drainage 3. Where drainage is shown under driveways and slabs, to be encased in 150mm thick concrete surround.

4. All underground foul and waste drain pipes shall be of PVC to comply with BS5255 5. All ICs within building area, driveway and parking to have heavy duty, double-seal airtight

covers and walls to be 200mm. 6. Minimum slope in the drain pipes to be 1% 7. No chases for pipes will be allowed in the slabs

8. Sleeves will be allowed with written approval from S.E.

9. No cutting of concrete without express approval of the Architect or S.E

10. All testing of pipes must be coordinated with electrical and any conflicts must be resolved before works begin

11. Permanent vents denoted as P.V to be provided as shown on plan.

ELECTRICAL

All conduits must be laid before plastering

PROJECT:

PROPOSED AFFORDABLE HOUSING DEVELOPMENT IN FUNYULA CONSTITUENCY, BUSIA COUNTY

CLIENT:

Name: STATE DEPARTMENT FOR HOUSING AND URBAN DEVELOPMENT Date:

_ _ _

Signature: DRAWING TITLE:

SITE PLAN

SCALE:

DRAWN BY:

V.Q.M

CHECKED BY:

Name:

Signature:

DATE: OCTOBER 2023

MINISTRY OF LANDS, PUBLIC WORKS, HOUSINGANDURBAN DEVELOPMENT STATE DEPARTMENT FOR HOUSING & URBAN DEVELOPMENT

Date:





G + 4 TYPOLOGY- BLOCK A

GENERAL NOTES

1. This drawing to be read in conjunction with Engineers' drawings. 2. All dimensions are in mm unless otherwise

specified.

3. Drawings are not to be scaled. Only figured dimensions should be used.

4. The contractor must check and verify all dimensions before commencement of work

and if necessary confirm with the architect.

CONSTRUCTION

Approved anti-termite treatment & 1000 gauge polythene sheeting cover to be provided under all ground floor concrete slab on compacted hardcore to approval.

DPC to be 3ply bituminous felt to be provided under all walls.

STRUCTURAL

. All Black cotton soil to be removed from below all building and paved surfaces 2. All reinforced concrete work will be in

accordance with structural drawings.

3. Foundation depths to be determined on site to S.E approval

4. All walls less than 200mm thick to be reinforced with hoop iron at every alternate course

5. All adjacent R.C work and masonry walls to be tied with strap irons at every course

MECHANICAL

1. All Plumbing and Drainage Work to comply with specifications

2. S.V.P denotes soil vent pipe and to be provided at the head of the drainage

3. Where drainage is shown under driveways and slabs, to be encased in 150mm thick concrete surround.

4. All underground foul and waste drain pipes shall be of PVC to comply with BS5255

5. All ICs within building area, driveway and parking to have heavy duty,double-seal airtight

covers and walls to be 200mm. 6. Minimum slope in the drain pipes to be 1% 7. No chases for pipes will be allowed in the

slabs

8. Sleeves will be allowed with written approval from S.E.

9. No cutting of concrete without express approval of the Architect or S.E 10. All testing of pipes must be coordinated

with electrical and any conflicts must be

resolved before works begin 11. Permanent vents denoted as P.V to be provided as shown on plan.

ELECTRICAL

All conduits must be laid before plastering

PROJECT:

PROPOSED AFFORDABLE HOUSING DEVELOPMENT IN

CLIENT:

STATE DEPARTMENT FOR HOUSING AND Name: URBAN DEVELOPMENT

Date:

Signature: Date:

DRAWING TITLE:

SCALE:

DRAWN BY: A. HE

CHECKED BY:

Name: Sianature


DATE:

FOR THE GOVERNMENT OF THE **REPUBLIC OF KENYA**

MINISTRY OF LANDS, PUBLIC WORKS,

HOUSINGANDURBAN DEVELOPMENT

STATE DEPARTMENT FOR HOUSING & URBAN DEVELOPMENT

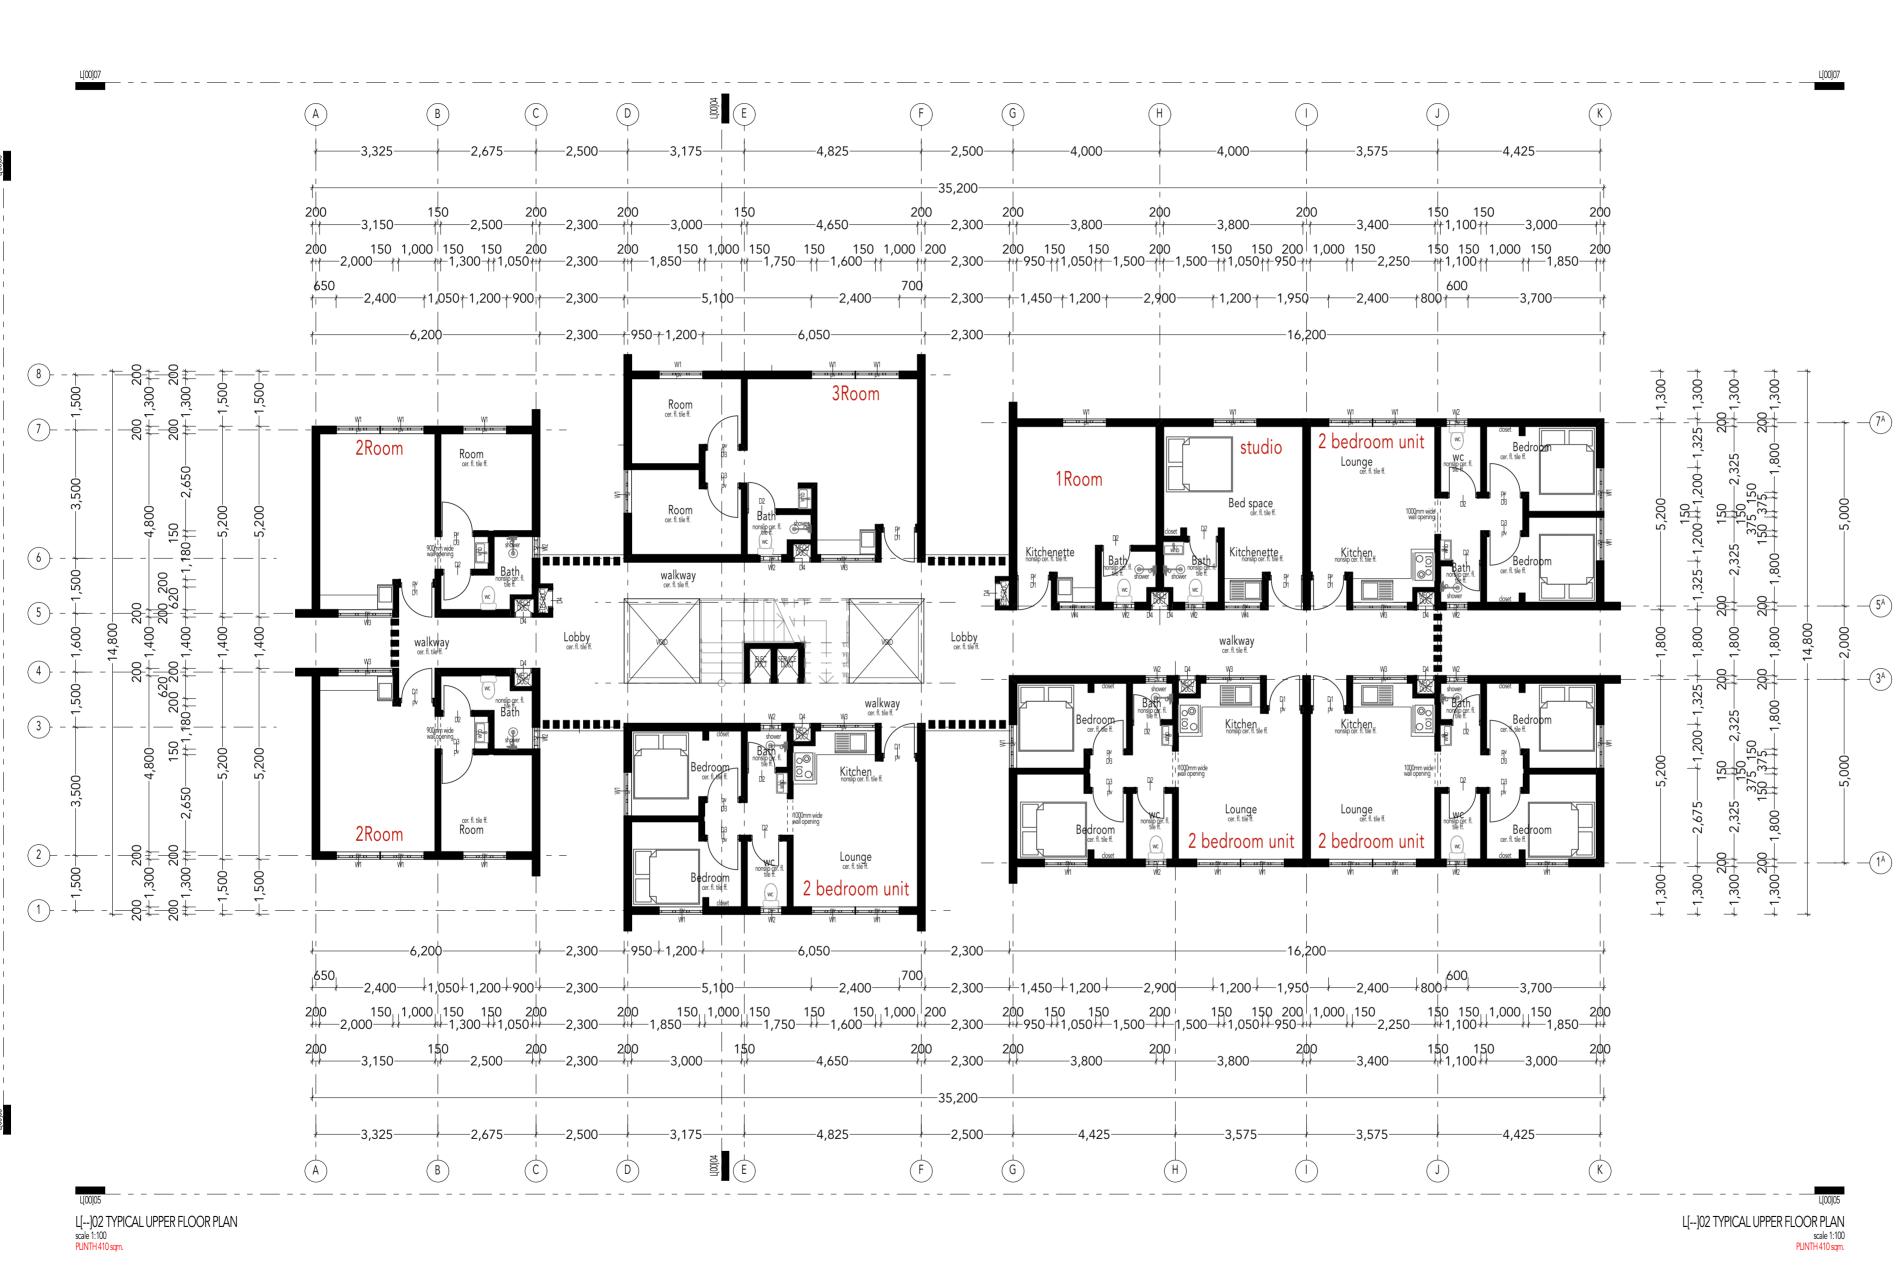

G + 4 TYPOLOGY- BLOCK A

GENERAL NOTES

1. This drawing to be read in conjunction with Engineers' drawings. 2. All dimensions are in mm unless otherwise

specified.

3. Drawings are not to be scaled. Only figured dimensions should be used.

- 4. The contractor must check and verify all dimensions before commencement of work
- and if necessary confirm with the architect.

CONSTRUCTION

Approved anti-termite treatment & 1000 gauge polythene sheeting cover to be provided under all ground floor concrete slab on compacted hardcore to approval.

DPC to be 3ply bituminous felt to be provided under all walls.

STRUCTURAL

. All Black cotton soil to be removed from below all building and paved surfaces 2. All reinforced concrete work will be in

accordance with structural drawings.

3. Foundation depths to be determined on site to S.E approval

4. All walls less than 200mm thick to be reinforced with hoop iron at every alternate

course 5. All adjacent R.C work and masonry walls to be tied with strap irons at every course

MECHANICAL

1. All Plumbing and Drainage Work to comply with specifications

2. S.V.P denotes soil vent pipe and to be provided at the head of the drainage

3. Where drainage is shown under driveways and slabs, to be encased in 150mm thick

concrete surround. 4. All underground foul and waste drain pipes

shall be of PVC to comply with BS5255 5. All ICs within building area, driveway and

parking to have heavy duty,double-seal airtight covers and walls to be 200mm.

6. Minimum slope in the drain pipes to be 1% 7. No chases for pipes will be allowed in the slabs

8. Sleeves will be allowed with written approval from S.E.

9. No cutting of concrete without express approval of the Architect or S.E

10. All testing of pipes must be coordinated with electrical and any conflicts must be

resolved before works begin 11. Permanent vents denoted as P.V to be provided as shown on plan.

ELECTRICAL

All conduits must be laid before plastering

PROJECT:

PROPOSED AFFORDABLE HOUSING DEVELOPMENT IN

CLIENT:

STATE DEPARTMENT FOR HOUSING AND Name: URBAN DEVELOPMENT

Signature: Date:

DRAWING TITLE:

SCALE:

DRAWN BY: A. HE

CHECKED BY:

Name: Sianature


DATE:

MINISTRY OF LANDS, PUBLIC WORKS, HOUSINGANDURBAN DEVELOPMENT

STATE DEPARTMENT FOR HOUSING & URBAN DEVELOPMENT

Date:



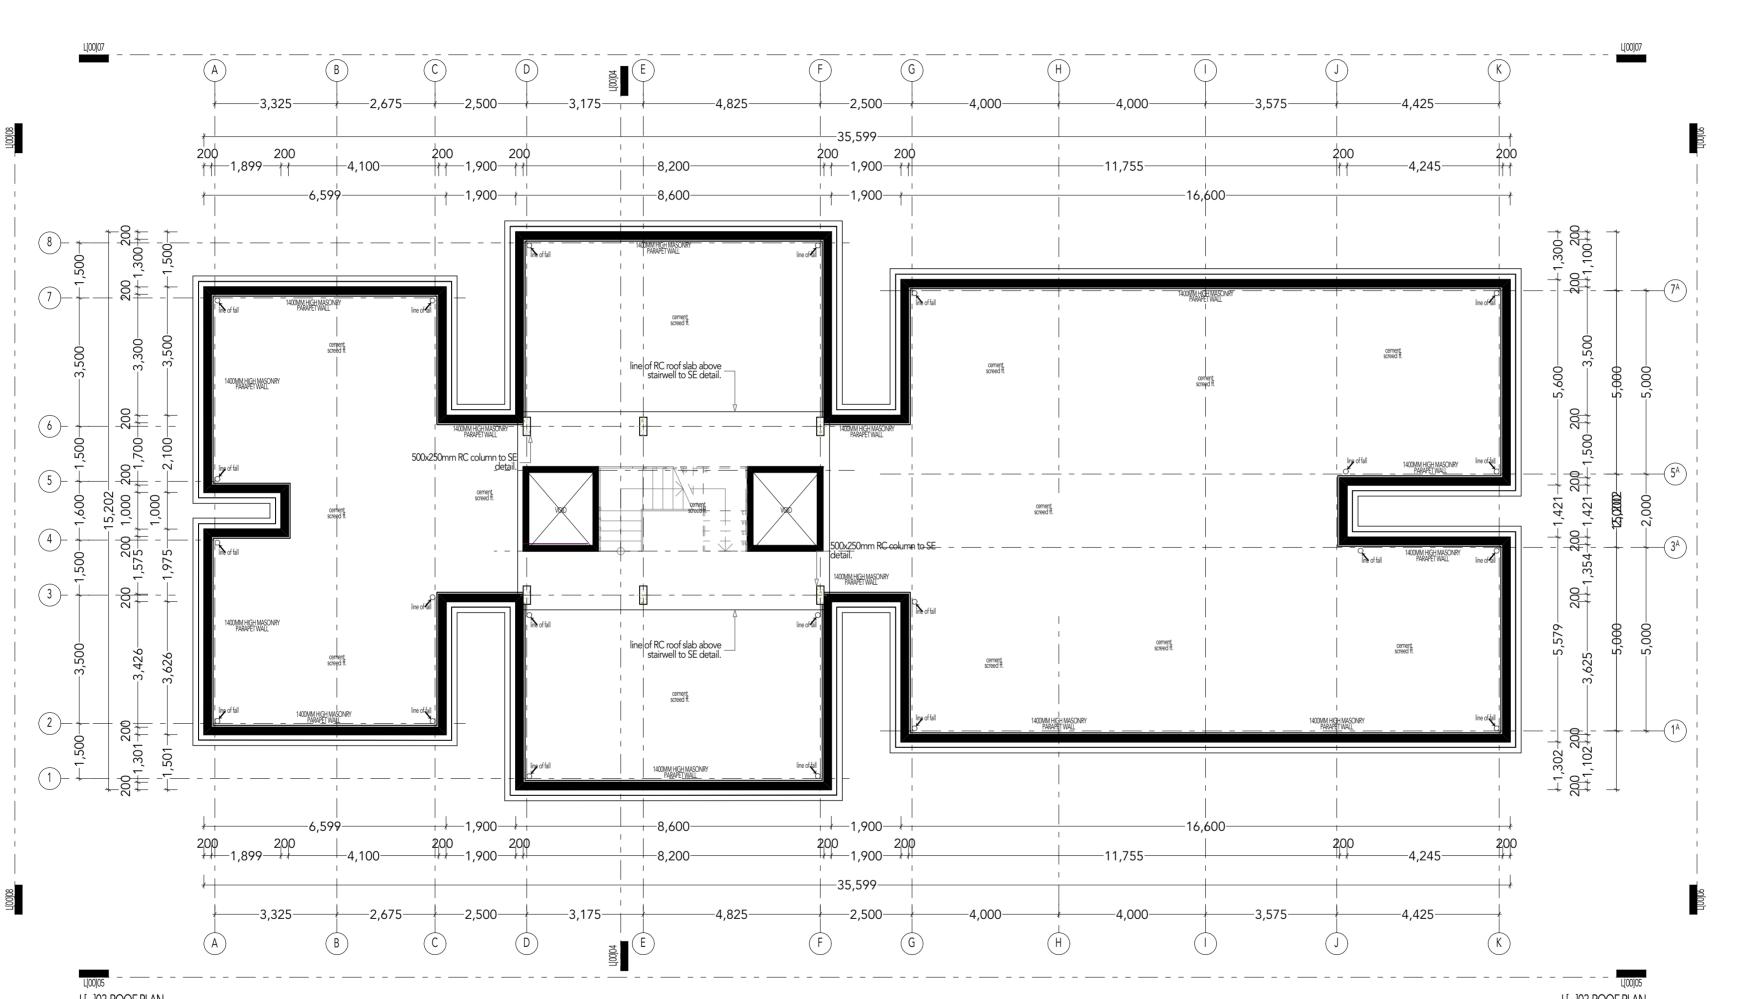

L[--]03 ROOF PLAN scale 1:100

G + 4 TYPOLOGY- BLOCK A

L[--]03 ROOF PLAN scale 1:100

GENERAL NOTES

1. This drawing to be read in conjunction with Engineers' drawings.

2. All dimensions are in mm unless otherwise specified.

3. Drawings are not to be scaled. Only figured dimensions should be used.

- 4. The contractor must check and verify all dimensions before commencement of work
- and if necessary confirm with the architect.

CONSTRUCTION

Approved anti-termite treatment & 1000 gauge polythene sheeting cover to be provided under all ground floor concrete slab on compacted hardcore to approval.

DPC to be 3ply bituminous felt to be provided under all walls.

STRUCTURAL

1. All Black cotton soil to be removed from below all building and paved surfaces

2. All reinforced concrete work will be in accordance with structural drawings.

3. Foundation depths to be determined on site to S.E approval

4. All walls less than 200mm thick to be reinforced with hoop iron at every alternate

course. 5. All adjacent R.C work and masonry walls to be tied with strap irons at every course

MECHANICAL

1. All Plumbing and Drainage Work to comply with specifications

2. S.V.P denotes soil vent pipe and to be provided at the head of the drainage

3. Where drainage is shown under driveways and slabs, to be encased in 150mm thick concrete surround.

4. All underground foul and waste drain pipes shall be of PVC to comply with B\$5255

5. All ICs within building area, driveway and parking to have heavy duty,double-seal airtight

covers and walls to be 200mm. 6. Minimum slope in the drain pipes to be 1% 7. No chases for pipes will be allowed in the

slabs 8. Sleeves will be allowed with written approval

from S.E.

9. No cutting of concrete without express approval of the Architect or S.E

10. All testing of pipes must be coordinated with electrical and any conflicts must be

resolved before works begin

11. Permanent vents denoted as P.V to be provided as shown on plan.

ELECTRICAL

All conduits must be laid before plastering

PROJECT:

PROPOSED AFFORDABLE HOUSING DEVELOPMENT IN

CLIENT:

Name: STATE DEPARTMENT FOR HOUSING AND URBAN DEVELOPMENT

Signature: Date:

DRAWING TITLE:

SCALE:

DRAWN BY: A. HE

CHECKED BY:


Name:__ Signature:_____Date:___

DATE:

MINISTRY OF LANDS, PUBLIC WORKS, HOUSINGANDURBAN DEVELOPMENT

STATE DEPARTMENT FOR HOUSING & URBAN DEVELOPMENT



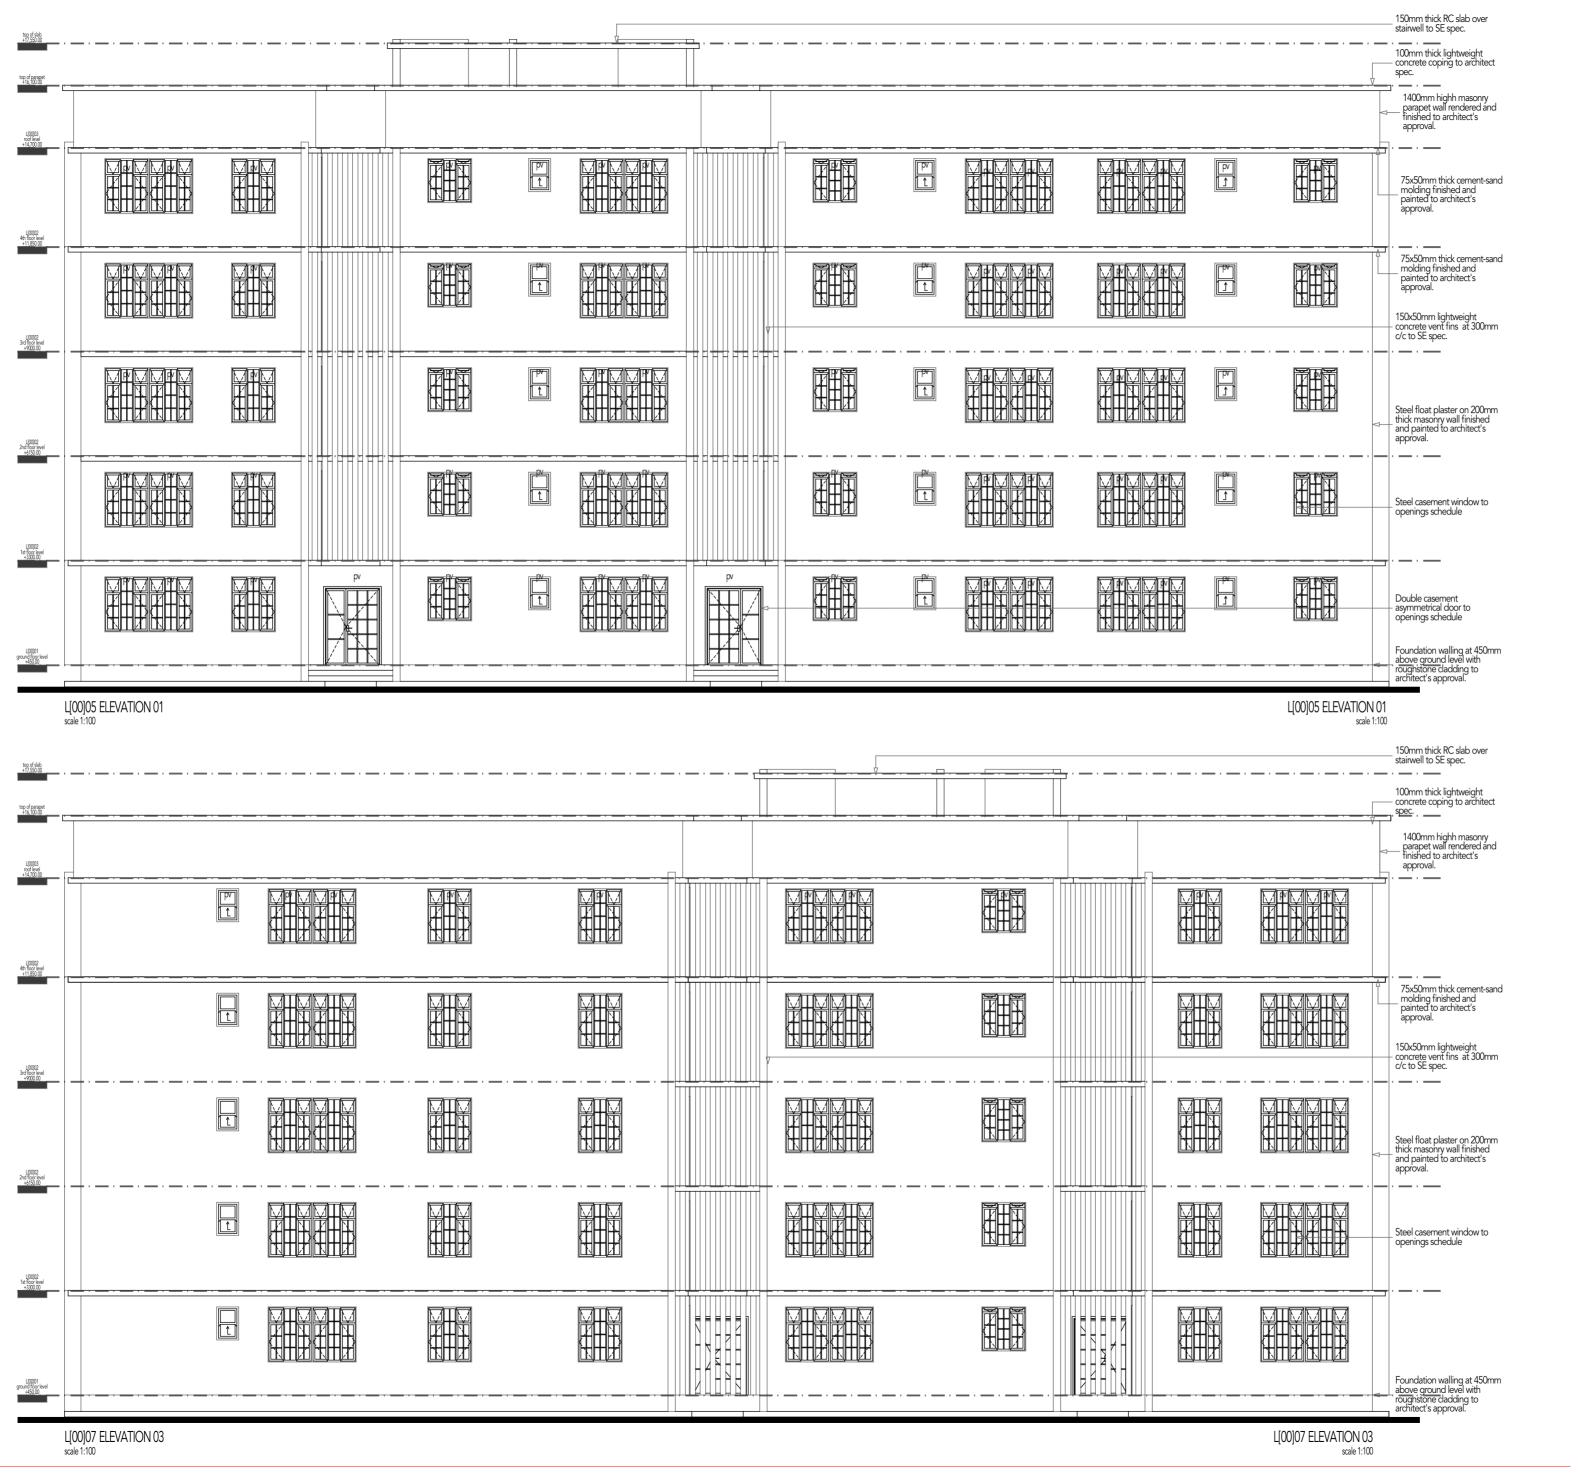

G + 4 TYPOLOGY- BLOCK A

GENERAL NOTES

1. This drawing to be read in conjunction with Engineers' drawings. 2. All dimensions are in mm unless otherwise

specified. 3. Drawings are not to be scaled. Only figured dimensions should be used.

4. The contractor must check and verify all dimensions before commencement of work

and if necessary confirm with the architect.

CONSTRUCTION

Approved anti-termite treatment & 1000 gauge polythene sheeting cover to be provided under all ground floor concrete slab on compacted hardcore to approval. DPC to be 3ply bituminous felt to be provided

under all walls.

STRUCTURAL

1. All Black cotton soil to be removed from below all building and paved surfaces 2. All reinforced concrete work will be in accordance with structural drawings. 3. Foundation depths to be determined on site to S.E approval

4. All walls less than 200mm thick to be reinforced with hoop iron at every alternate course.

5. All adjacent R.C work and masonry walls to be tied with strap irons at every course

MECHANICAL

1. All Plumbing and Drainage Work to comply with specifications 2. S.V.P denotes soil vent pipe and to be

provided at the head of the drainage 3. Where drainage is shown under driveways and slabs, to be encased in 150mm thick concrete surround.

4. All underground foul and waste drain pipes shall be of PVC to comply with BS5255 5. All ICs within building area, driveway and

parking to have heavy duty,double-seal airtight covers and walls to be 200mm.

6. Minimum slope in the drain pipes to be 1% 7. No chases for pipes will be allowed in the slabs

8. Sleeves will be allowed with written approval from S.E.

9. No cutting of concrete without express approval of the Architect or S.E 10. All testing of pipes must be coordinated

with electrical and any conflicts must be resolved before works begin

11. Permanent vents denoted as P.V to be provided as shown on plan.

ELECTRICAL

All conduits must be laid before plastering

PROJECT:

PROPOSED AFFORDABLE HOUSING DEVELOPMENT IN

CLIENT:

STATE DEPARTMENT FOR HOUSING AND Name: URBAN DEVELOPMENT

Signature: Date:

DRAWING TITLE:

SCALE:

DRAWN BY: A. HE

CHECKED BY:

Name: Signature: Date:


DATE:


MINISTRY OF LANDS, PUBLIC WORKS, HOUSINGANDURBAN DEVELOPMENT

STATE DEPARTMENT FOR HOUSING & URBAN DEVELOPMENT





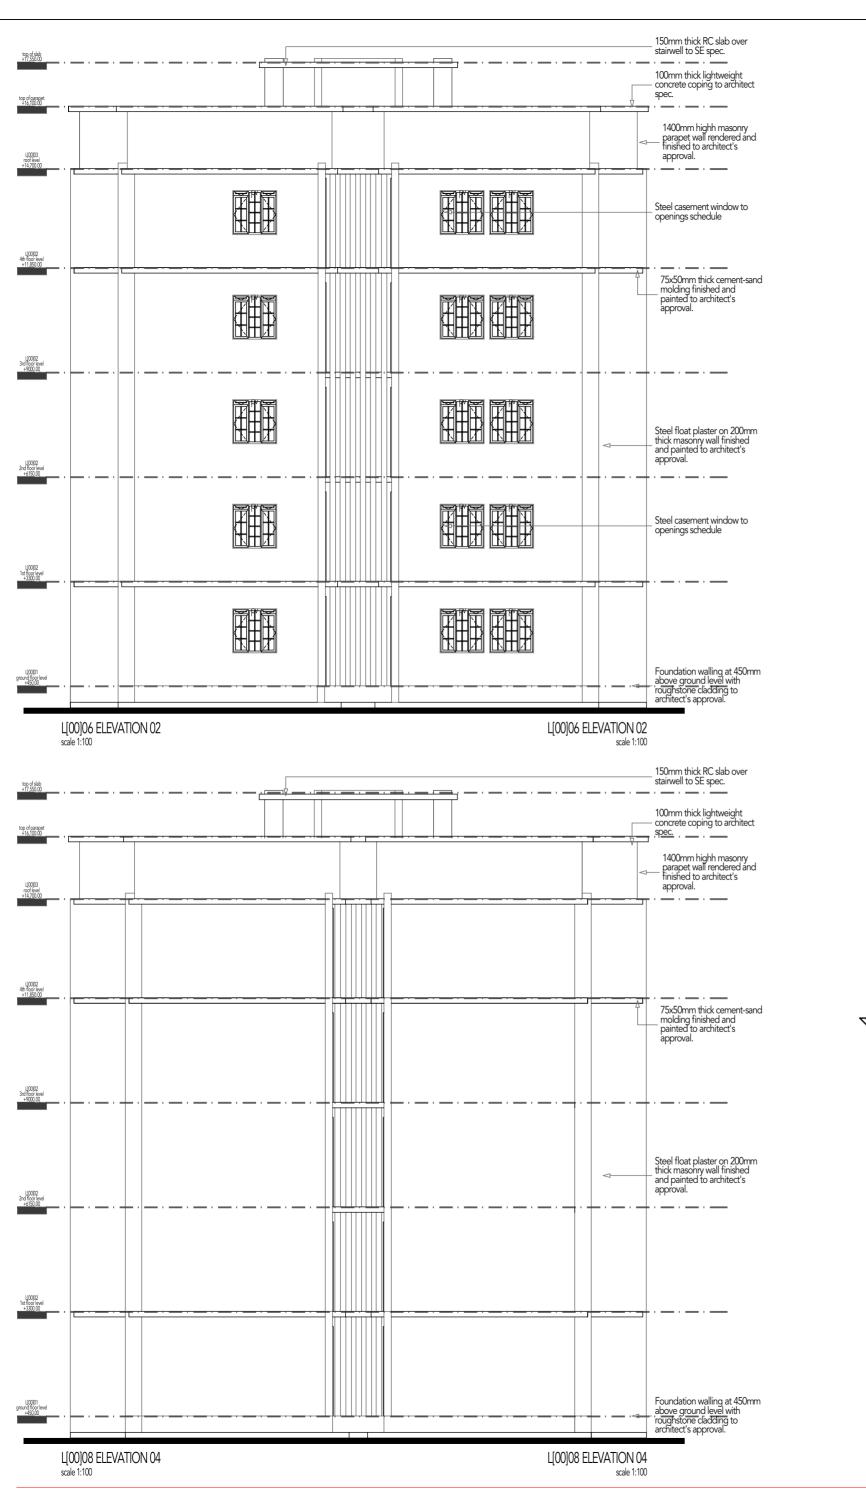

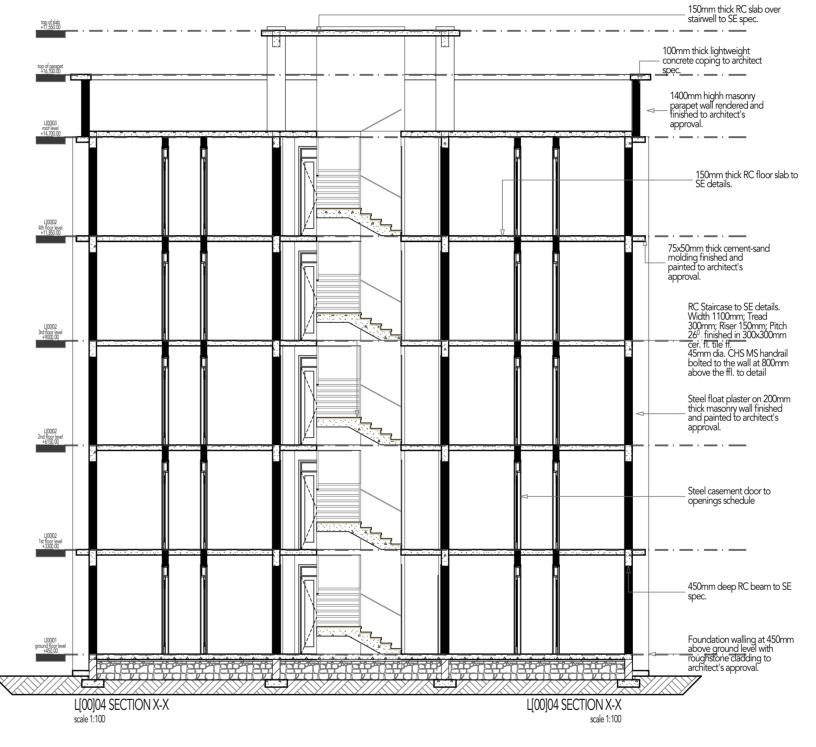

GENERAL NOTES

 This drawing to be read in conjunction with Engineers' drawings.
 All dimensions are in mm unless otherwise

specified.

3. Drawings are not to be scaled. Only figured dimensions should be used.

4. The contractor must check and verify all dimensions before commencement of work and if necessary confirm with the architect.

CONSTRUCTION

Approved anti-termite treatment & 1000 gauge polythene sheeting cover to be provided under all ground floor concrete slab on compacted hardcore to approval.

DPC to be 3ply bituminous felt to be provided under all walls.

STRUCTURAL

 All Black cotton soil to be removed from below all building and paved surfaces
 All reinforced concrete work will be in accordance with structural drawings.
 Foundation depths to be determined on site to S.E approval
 All walls less than 200mm thick to be reinforced with hoop iron at every alternate course.
 All adjacent R.C work and masonry walls to be tied with strap irons at every course
 MECHANICAL
 All Plumbing and Drainage Work to comply with specifications
 S.V.P denotes soil vent pipe and to be

 S.V.P denotes soil vent pipe and to be provided at the head of the drainage
 Where drainage is shown under driveways and slabs, to be encased in 150mm thick concrete surround.

4. All underground foul and waste drain pipes shall be of PVC to comply with BS5255
5. All ICs within building area, driveway and

parking to have heavy duty,double-seal airtight covers and walls to be 200mm.

6. Minimum slope in the drain pipes to be 1%7. No chases for pipes will be allowed in the slabs

8. Sleeves will be allowed with written approval from S.E.

9. No cutting of concrete without express approval of the Architect or S.E
10. All testing of pipes must be coordinated

with electrical and any conflicts must be resolved before works begin

11. Permanent vents denoted as P.V to be provided as shown on plan.

ELECTRICAL

All conduits must be laid before plastering

PROJECT:

PROPOSED AFFORDABLE HOUSING DEVELOPMENT IN

CLIENT:

Name: STATE DEPARTMENT FOR HOUSING AND URBAN DEVELOPMENT

Signature: _ _ _ _ Date:

DRAWING TITLE:

SCALE:

DRAWN BY: A. HE


CHECKED BY:

DATE:

MINISTRY OF LANDS, PUBLIC WORKS, HOUSINGANDURBAN DEVELOPMENT

STATE DEPARTMENT FOR HOUSING & URBAN DEVELOPMENT



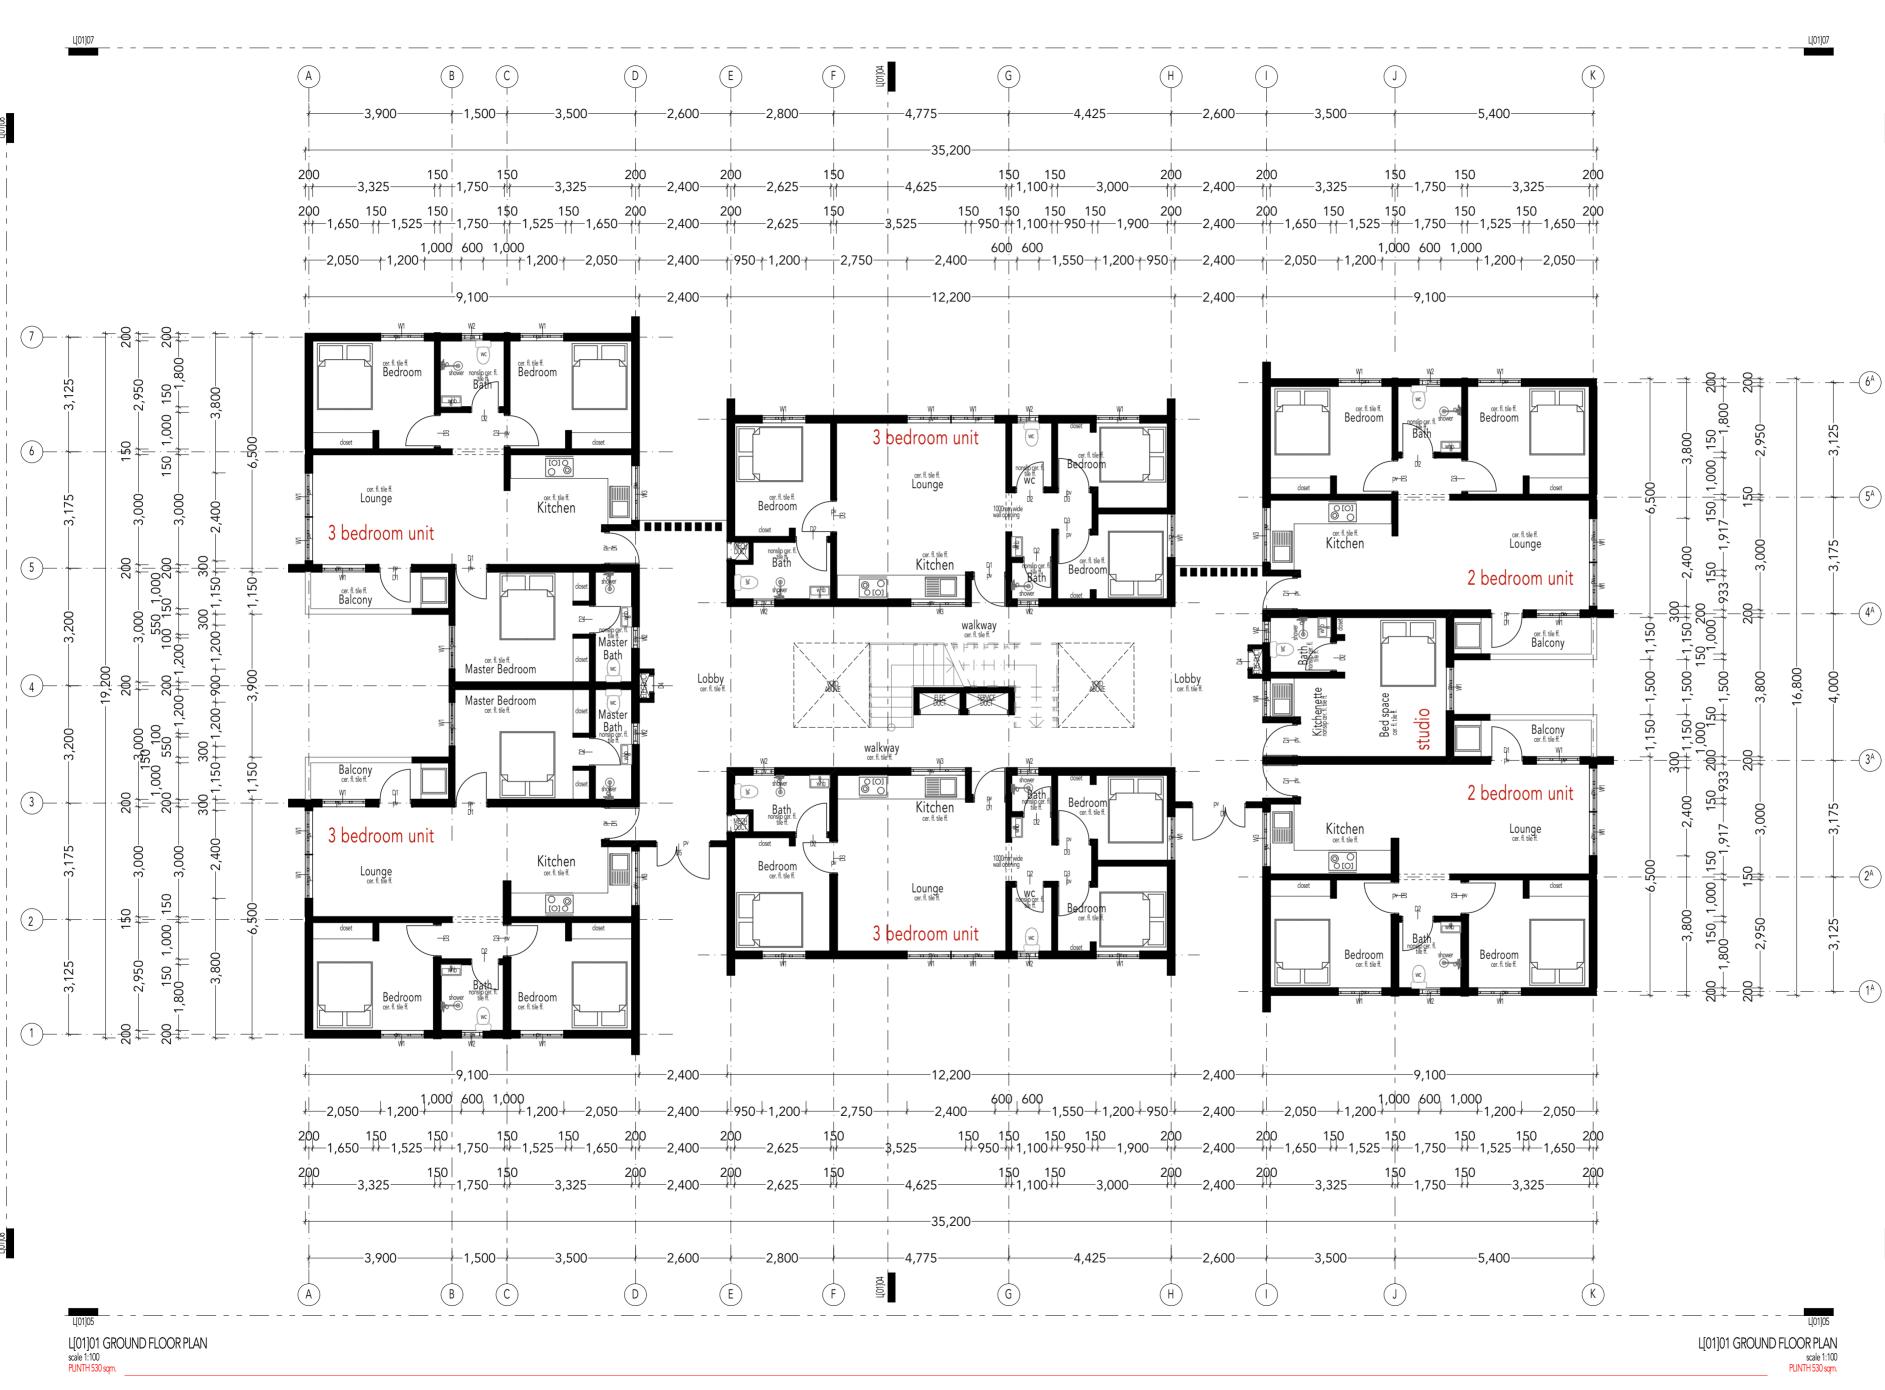

GENERAL NOTES

1. This drawing to be read in conjunction with Engineers' drawings.

2. All dimensions are in mm unless otherwise specified.

3. Drawings are not to be scaled. Only figured dimensions should be used.

4. The contractor must check and verify all dimensions before commencement of work

and if necessary confirm with the architect.

CONSTRUCTION

Approved anti-termite treatment & 1000 gauge polythene sheeting cover to be provided under all ground floor concrete slab on compacted hardcore to approval.

DPC to be 3ply bituminous felt to be provided

under all walls.

STRUCTURAL

1. All Black cotton soil to be removed from below all building and paved surfaces

2. All reinforced concrete work will be in

accordance with structural drawings.

3. Foundation depths to be determined on site to S.E approval

4. All walls less than 200mm thick to be reinforced with hoop iron at every alternate course.

5. All adjacent R.C work and masonry walls to be tied with strap irons at every course

MECHANICAL

. All Plumbing and Drainage Work to comply with specifications

2. S.V.P denotes soil vent pipe and to be provided at the head of the drainage 3. Where drainage is shown under driveways and slabs, to be encased in 150mm thick

concrete surround. 4. All underground foul and waste drain pipes shall be of PVC to comply with BS5255

5. All ICs within building area, driveway and parking to have heavy duty,double-seal airtight

covers and walls to be 200mm. 6. Minimum slope in the drain pipes to be 1% 7. No chases for pipes will be allowed in the

slabs 8. Sleeves will be allowed with written approval

from S.E. 9. No cutting of concrete without express

approval of the Architect or S.E 10. All testing of pipes must be coordinated

with electrical and any conflicts must be

resolved before works begin 11. Permanent vents denoted as P.V to be provided as shown on plan.

ELECTRICAL

All conduits must be laid before plastering

PROJECT:

PROPOSED AFFORDABLE HOUSING DEVELOPMENT IN

CLIENT:

Name: STATE DEPARTMENT FOR HOUSING AND URBAN DEVELOPMENT

Signature: Date:

DRAWING TITLE:

SCALE:

DRAWN BY: A. HE


CHECKED BY:

Name: Signature: Date:

DATE:

MINISTRY OF LANDS, PUBLIC WORKS, HOUSINGANDURBAN DEVELOPMENT STATE DEPARTMENT FOR HOUSING & URBAN DEVELOPMENT



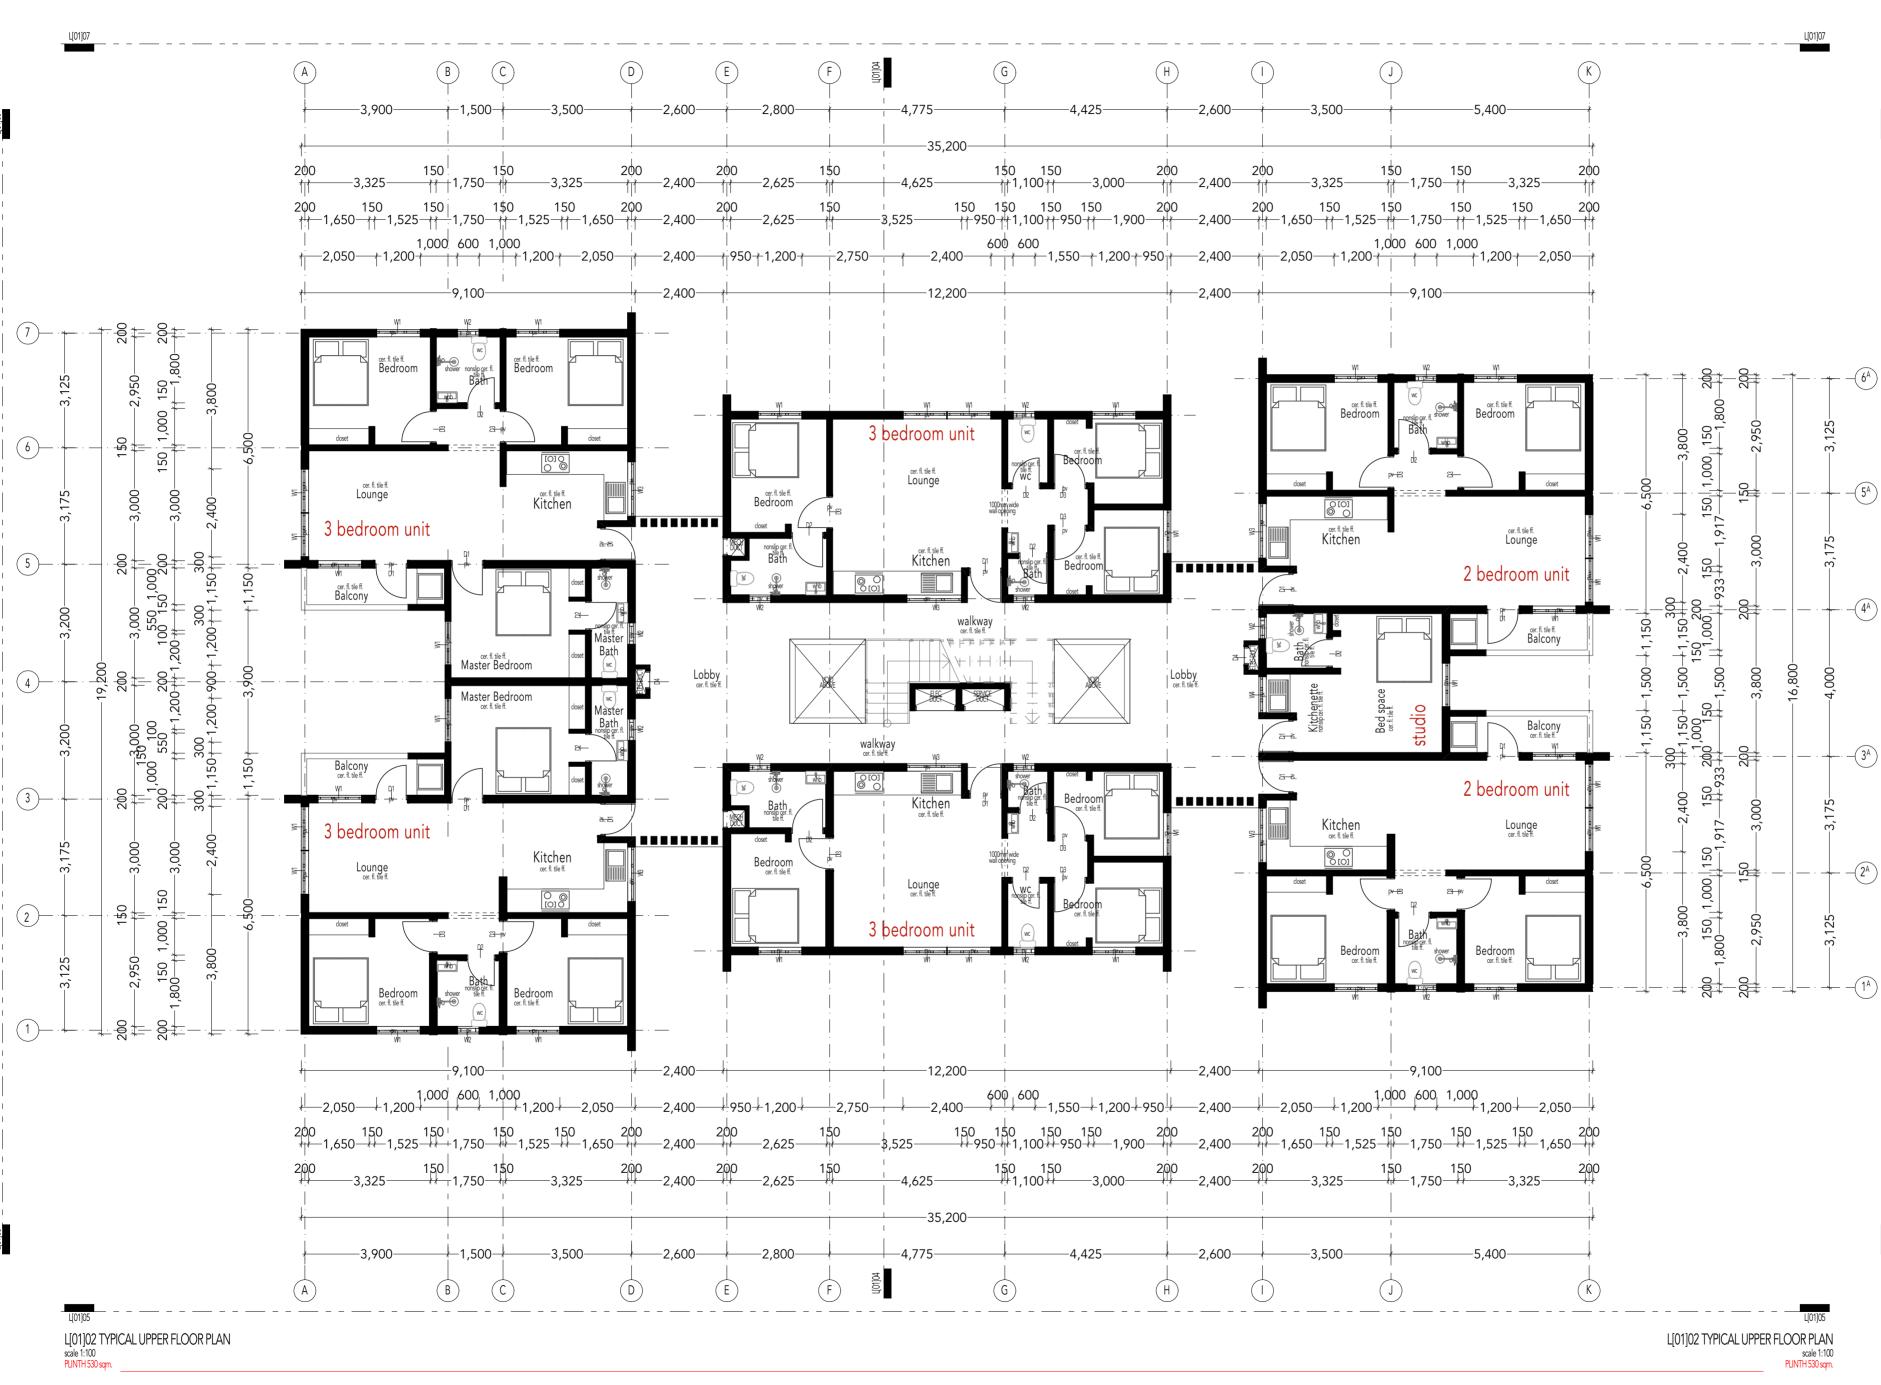

GENERAL NOTES

1. This drawing to be read in conjunction with Engineers' drawings.

2. All dimensions are in mm unless otherwise specified.

3. Drawings are not to be scaled. Only figured dimensions should be used.

4. The contractor must check and verify all dimensions before commencement of work

and if necessary confirm with the architect.

CONSTRUCTION

Approved anti-termite treatment & 1000 gauge polythene sheeting cover to be provided under all ground floor concrete slab on compacted hardcore to approval.

DPC to be 3ply bituminous felt to be provided

under all walls.

STRUCTURAL

1. All Black cotton soil to be removed from below all building and paved surfaces

2. All reinforced concrete work will be in

accordance with structural drawings.

3. Foundation depths to be determined on site to S.E approval

4. All walls less than 200mm thick to be reinforced with hoop iron at every alternate course.

5. All adjacent R.C work and masonry walls to be tied with strap irons at every course

MECHANICAL

1. All Plumbing and Drainage Work to comply with specifications

2. S.V.P denotes soil vent pipe and to be provided at the head of the drainage3. Where drainage is shown under driveways and slabs, to be encased in 150mm thick

concrete surround. 4. All underground foul and waste drain pipes

shall be of PVC to comply with BS5255 5. All ICs within building area, driveway and parking to have heavy duty,double-seal airtight

covers and walls to be 200mm. 6. Minimum slope in the drain pipes to be 1%

7. No chases for pipes will be allowed in the slabs

8. Sleeves will be allowed with written approval from S.E.

9. No cutting of concrete without express approval of the Architect or S.E 10. All testing of pipes much be a surfaced

10. All testing of pipes must be coordinated with electrical and any conflicts must be

resolved before works begin 11. Permanent vents denoted as P.V to be

provided as shown on plan.

ELECTRICAL

All conduits must be laid before plastering

PROJECT:

PROPOSED AFFORDABLE HOUSING DEVELOPMENT IN

CLIENT:

Name: STATE DEPARTMENT FOR HOUSING AND URBAN DEVELOPMENT

Signature: _ _ _ _ Date:

DRAWING TITLE:

SCALE:

DRAWN BY: A. HE


CHECKED BY:

Name:______Date:_____

DATE:

MINISTRY OF LANDS, PUBLIC WORKS, HOUSINGANDURBAN DEVELOPMENT STATE DEPARTMENT FOR HOUSING & URBAN DEVELOPMENT



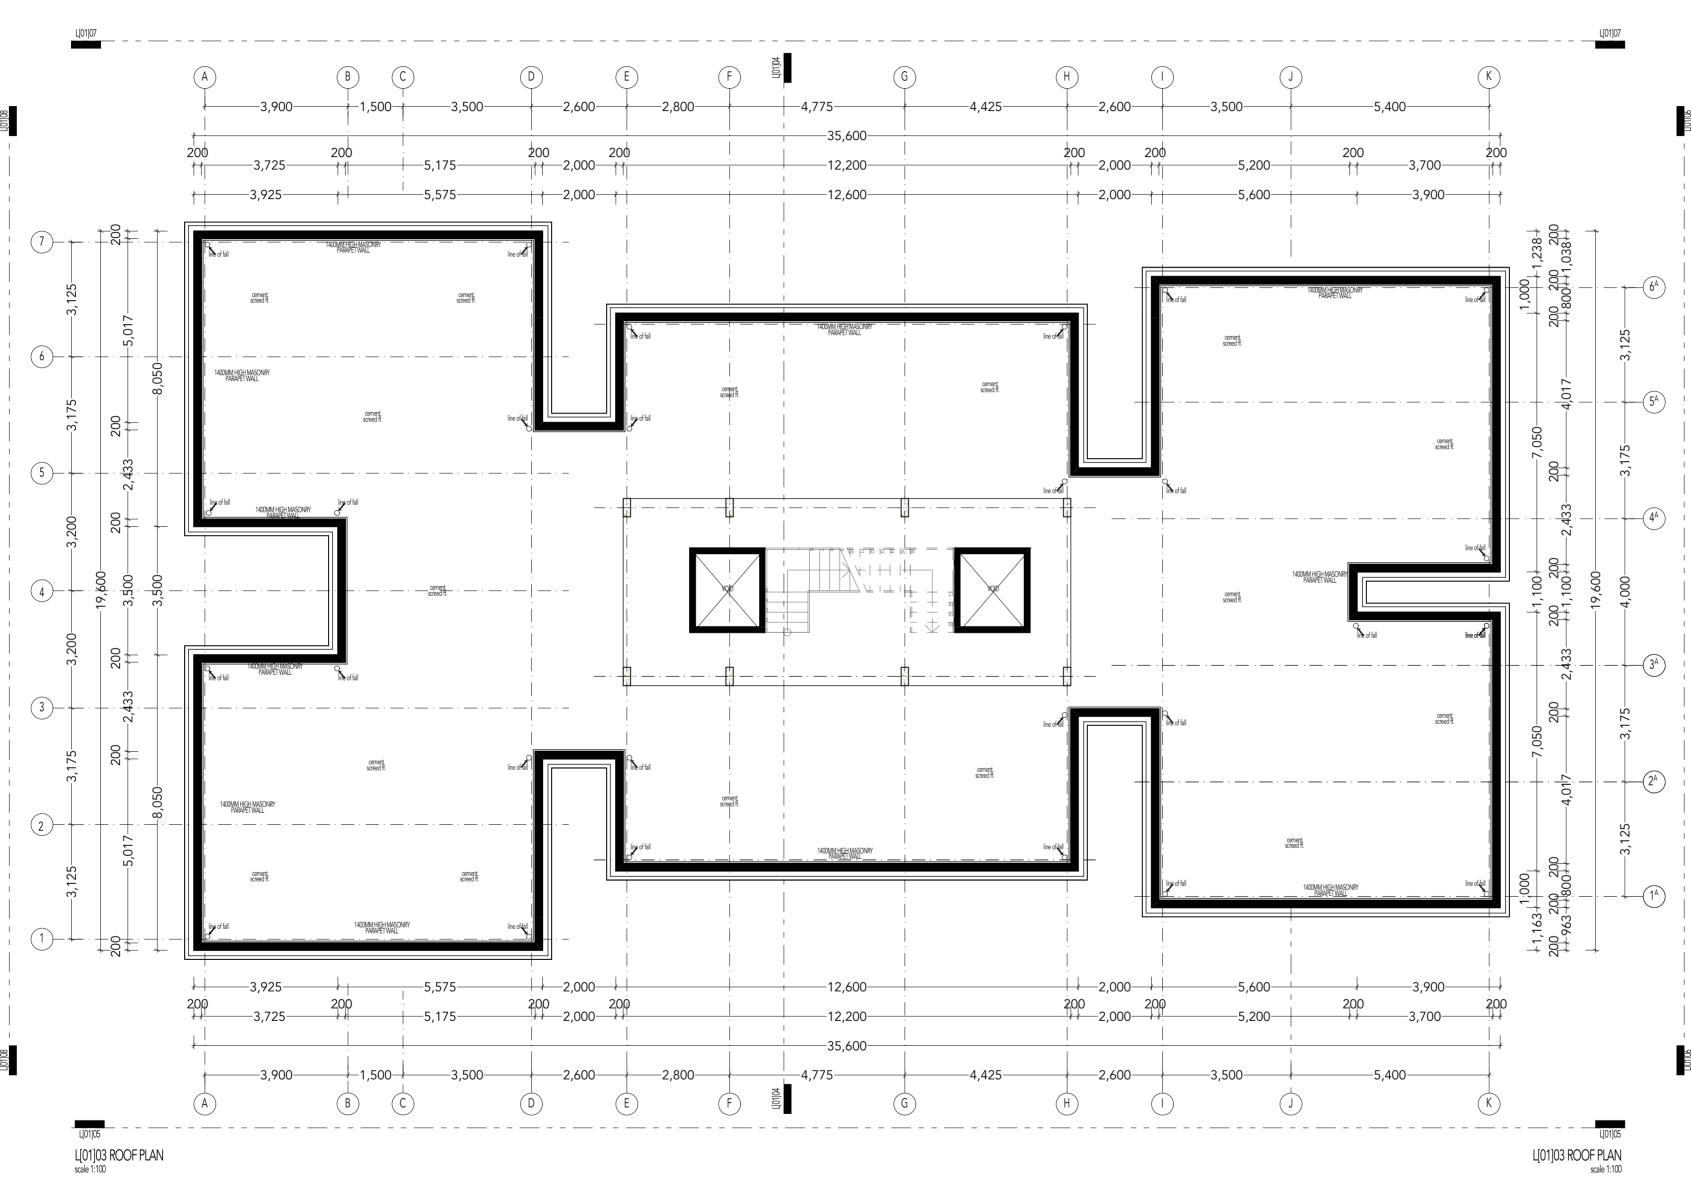

GENERAL NOTES

1. This drawing to be read in conjunction with Engineers' drawings. 2. All dimensions are in mm unless otherwise

specified.

3. Drawings are not to be scaled. Only figured dimensions should be used.

4. The contractor must check and verify all dimensions before commencement of work

and if necessary confirm with the architect.

CONSTRUCTION

Approved anti-termite treatment & 1000 gauge polythene sheeting cover to be provided under all ground floor concrete slab on compacted hardcore to approval.

DPC to be 3ply bituminous felt to be provided under all walls.

STRUCTURAL

1. All Black cotton soil to be removed from below all building and paved surfaces 2. All reinforced concrete work will be in

accordance with structural drawings.

3. Foundation depths to be determined on site to S.E approval

4. All walls less than 200mm thick to be reinforced with hoop iron at every alternate course.

5. All adjacent R.C work and masonry walls to be tied with strap irons at every course

MECHANICAL

1. All Plumbing and Drainage Work to comply with specifications

2. S.V.P denotes soil vent pipe and to be provided at the head of the drainage

3. Where drainage is shown under driveways and slabs, to be encased in 150mm thick concrete surround.

4. All underground foul and waste drain pipes shall be of PVC to comply with B\$5255

5. All ICs within building area, driveway and parking to have heavy duty,double-seal airtight covers and walls to be 200mm.

6. Minimum slope in the drain pipes to be 1% 7. No chases for pipes will be allowed in the slabs

8. Sleeves will be allowed with written approval from S.E.

9. No cutting of concrete without express approval of the Architect or S.E

10. All testing of pipes must be coordinated with electrical and any conflicts must be

resolved before works begin

11. Permanent vents denoted as P.V to be provided as shown on plan.

ELECTRICAL

All conduits must be laid before plastering

PROJECT:

PROPOSED AFFORDABLE HOUSING DEVELOPMENT IN

CLIENT:

Name: STATE DEPARTMENT FOR HOUSING AND URBAN DEVELOPMENT

Signature: Date:

DRAWING TITLE:

SCALE:

DRAWN BY: A. HE

CHECKED BY:


Name: Signature: Date:

DATE:

MINISTRY OF LANDS, PUBLIC WORKS, HOUSINGANDURBAN DEVELOPMENT

STATE DEPARTMENT FOR HOUSING & URBAN DEVELOPMENT



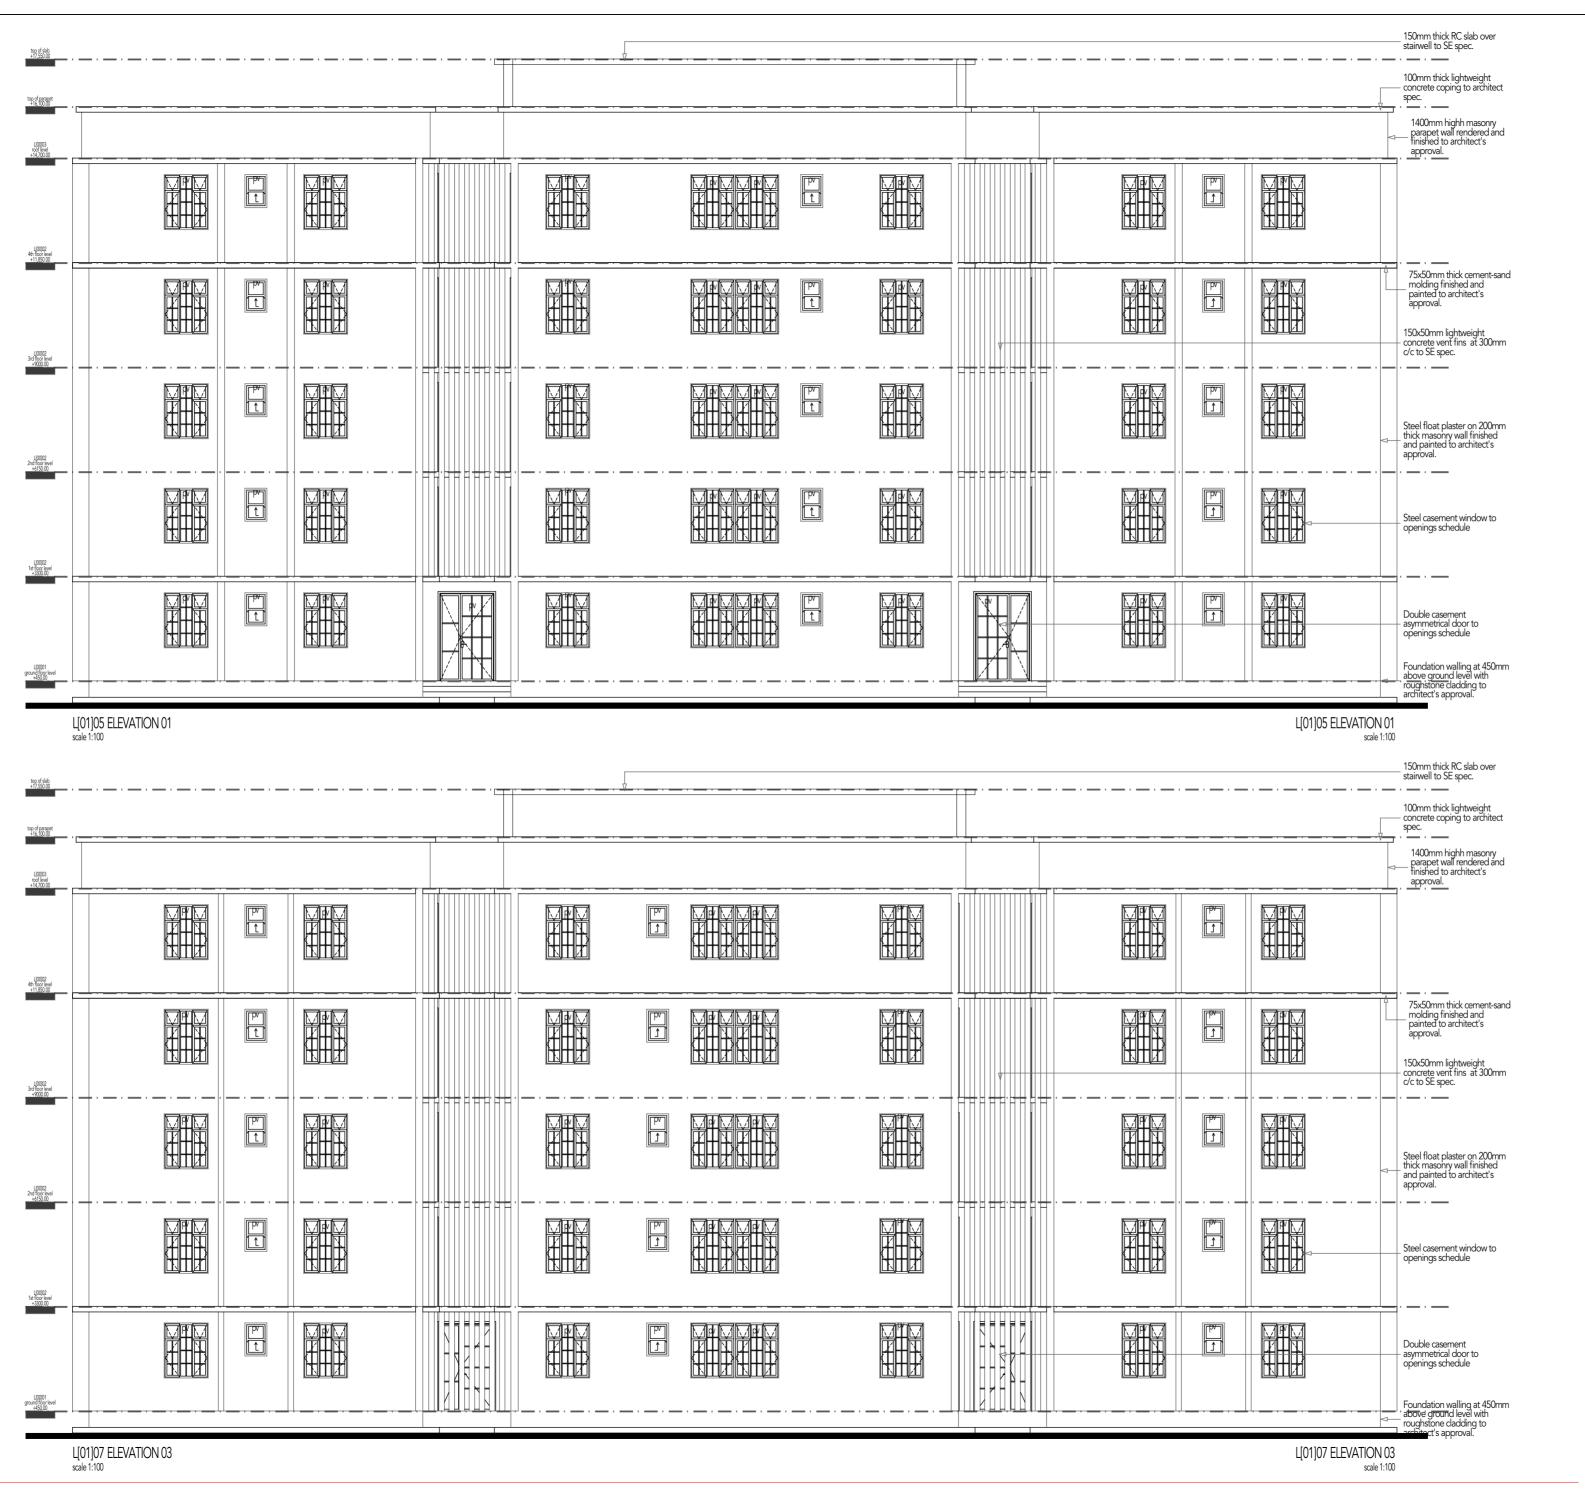

GENERAL NOTES

1. This drawing to be read in conjunction with Engineers' drawings. 2. All dimensions are in mm unless otherwise specified.

3. Drawings are not to be scaled. Only figured dimensions should be used.

4. The contractor must check and verify all dimensions before commencement of work and if necessary confirm with the architect.

CONSTRUCTION

Approved anti-termite treatment & 1000 gauge polythene sheeting cover to be provided under all ground floor concrete slab on compacted hardcore to approval.

DPC to be 3ply bituminous felt to be provided under all walls.

STRUCTURAL

1. All Black cotton soil to be removed from below all building and paved surfaces 2. All reinforced concrete work will be in accordance with structural drawings. 3. Foundation depths to be determined on site to S.E approval 4. All walls less than 200mm thick to be reinforced with hoop iron at every alternate course. 5. All adjacent R.C work and masonry walls to be tied with strap irons at every course

MECHANICAL

1. All Plumbing and Drainage Work to comply with specifications 2. S.V.P denotes soil vent pipe and to be provided at the head of the drainage 3. Where drainage is shown under driveways

and slabs, to be encased in 150mm thick concrete surround. 4. All underground foul and waste drain pipes

shall be of PVC to comply with BS5255 5. All ICs within building area, driveway and parking to have heavy duty,double-seal airtight

covers and walls to be 200mm. 6. Minimum slope in the drain pipes to be 1% 7. No chases for pipes will be allowed in the

slabs 8. Sleeves will be allowed with written approval from S.E.

9. No cutting of concrete without express approval of the Architect or S.E

10. All testing of pipes must be coordinated with electrical and any conflicts must be resolved before works begin

11. Permanent vents denoted as P.V to be provided as shown on plan.

ELECTRICAL

All conduits must be laid before plastering

PROJECT:

PROPOSED AFFORDABLE HOUSING DEVELOPMENT IN

CLIENT:

STATE DEPARTMENT FOR HOUSING AND Name: URBAN DEVELOPMENT

Signature: Date:

DRAWING TITLE:

SCALE:

DRAWN BY: A. HE

CHECKED BY:


Name: Signature: Date:


DATE:

MINISTRY OF LANDS, PUBLIC WORKS, HOUSINGANDURBAN DEVELOPMENT

STATE DEPARTMENT FOR HOUSING & URBAN DEVELOPMENT



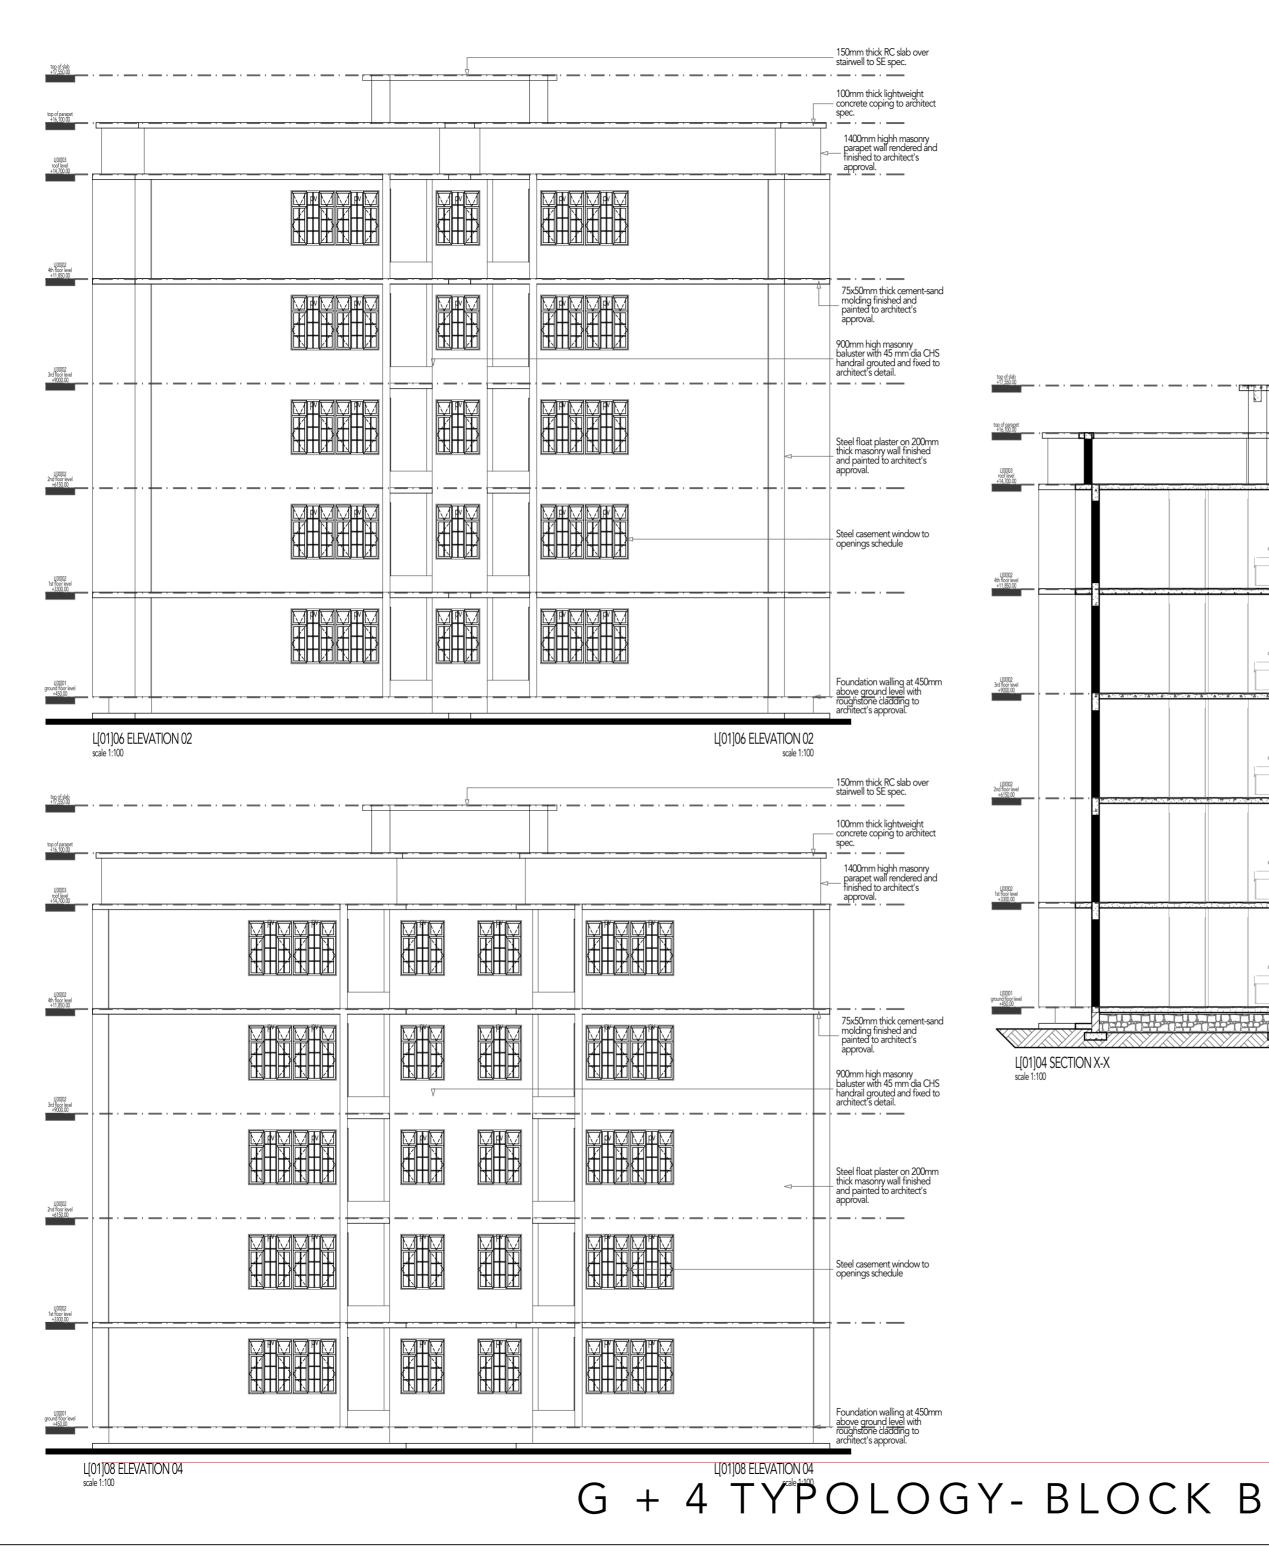

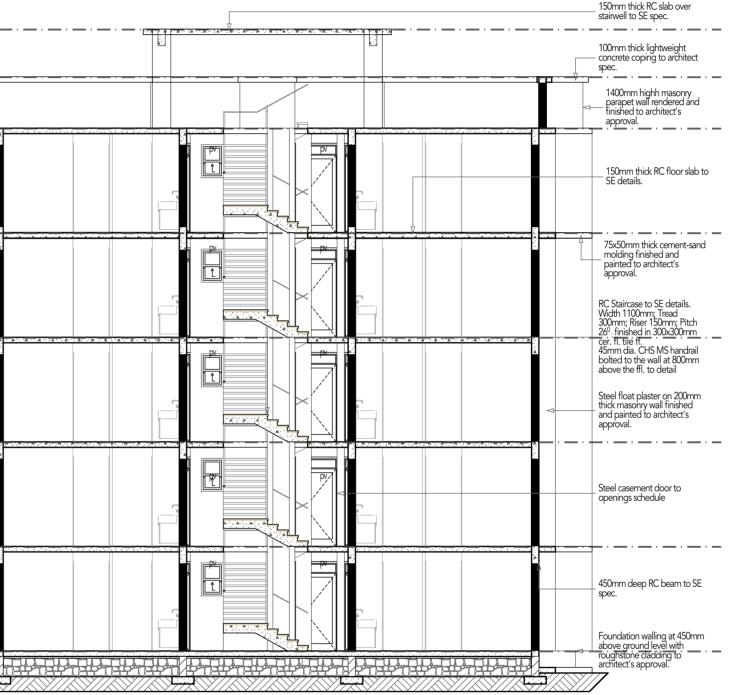

L[01]04 SECTION X-X scale 1:100

GENERAL NOTES

1. This drawing to be read in conjunction with Engineers' drawings. 2. All dimensions are in mm unless otherwise

specified.

3. Drawings are not to be scaled. Only figured dimensions should be used.

4. The contractor must check and verify all dimensions before commencement of work

and if necessary confirm with the architect. CONSTRUCTION

Approved anti-termite treatment & 1000 gauge polythene sheeting cover to be provided under all ground floor concrete slab on compacted hardcore to approval.

DPC to be 3ply bituminous felt to be provided under all walls.

STRUCTURAL

1. All Black cotton soil to be removed from below all building and paved surfaces 2. All reinforced concrete work will be in accordance with structural drawings.

3. Foundation depths to be determined on site to S.E approval

4. All walls less than 200mm thick to be reinforced with hoop iron at every alternate course.

5. All adjacent R.C work and masonry walls to be tied with strap irons at every course

MECHANICAL

1. All Plumbing and Drainage Work to comply with specifications

2. S.V.P denotes soil vent pipe and to be provided at the head of the drainage 3. Where drainage is shown under driveways and slabs, to be encased in 150mm thick concrete surround.

4. All underground foul and waste drain pipes shall be of PVC to comply with BS5255 5. All ICs within building area, driveway and

parking to have heavy duty,double-seal airtight covers and walls to be 200mm. 6. Minimum slope in the drain pipes to be 1%

7. No chases for pipes will be allowed in the slabs

8. Sleeves will be allowed with written approval from S.E.

9. No cutting of concrete without express approval of the Architect or S.E 10. All testing of pipes must be coordinated

with electrical and any conflicts must be resolved before works begin

11. Permanent vents denoted as P.V to be provided as shown on plan.

ELECTRICAL

All conduits must be laid before plastering

PROJECT:

PROPOSED AFFORDABLE HOUSING DEVELOPMENT IN

CLIENT:

STATE DEPARTMENT FOR HOUSING AND Name: URBAN DEVELOPMENT

Date:

Signature:

DRAWING TITLE:

SCALE:

DRAWN BY: A. HE

CHECKED BY:


Name:_ Signature: Date:


DATE:

MINISTRY OF LANDS, PUBLIC WORKS, HOUSINGANDURBAN DEVELOPMENT

STATE DEPARTMENT FOR HOUSING & URBAN DEVELOPMENT



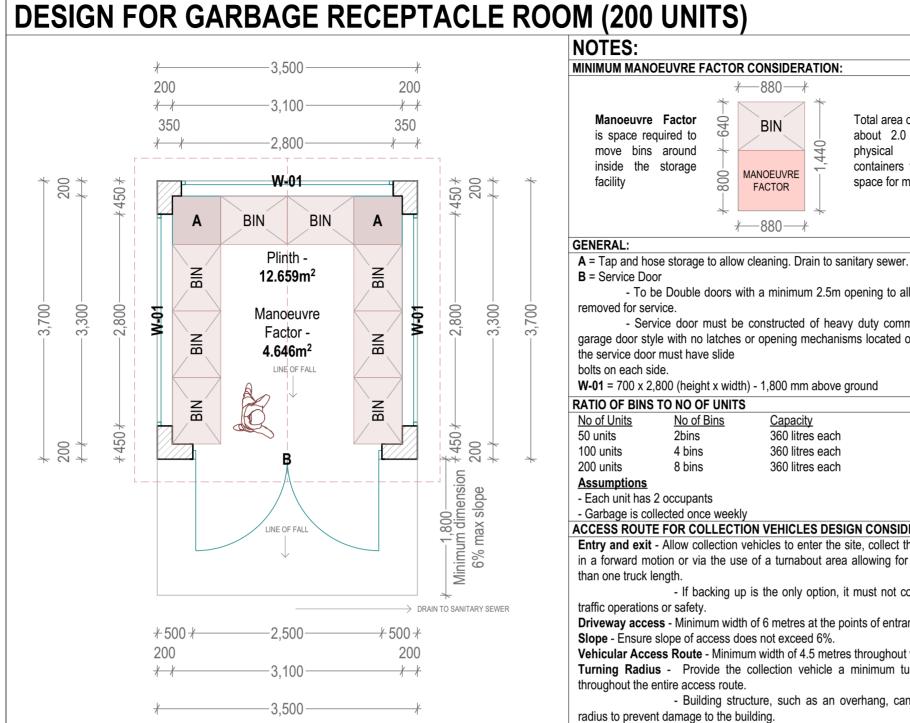

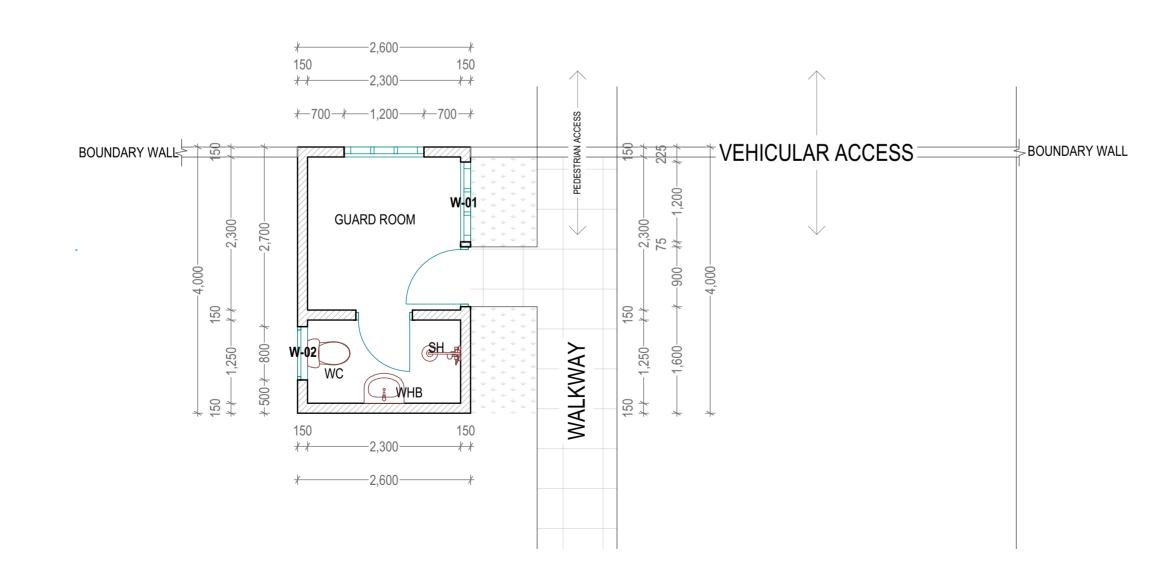

★-880-*** Total area of the facility should be BIN about 2.0 to 2.25 times the physical footprint of the containers to allow for adequate MANOEUVRE space for maneuvering FACTOR <u>⊀</u>880—⊀

- To be Double doors with a minimum 2.5m opening to allow garbage containers to be

- Service door must be constructed of heavy duty commercial grade steel and be a garage door style with no latches or opening mechanisms located on the exterior. The bottom of

TS		
	Capacity	<u>Size (W x L x H)</u>
	360 litres each	880 x 640 x 1,130
	360 litres each	880 x 640 x 1,130
	360 litres each	880 x 640 x 1,130

ACCESS ROUTE FOR COLLECTION VEHICLES DESIGN CONSIDERATIONS:

Entry and exit - Allow collection vehicles to enter the site, collect the material and leave the site in a forward motion or via the use of a turnabout area allowing for a three point turn of no less

- If backing up is the only option, it must not compromise building structure,

Driveway access - Minimum width of 6 metres at the points of entrance and exit for the site.

Vehicular Access Route - Minimum width of 4.5 metres throughout vehicle access route. Turning Radius - Provide the collection vehicle a minimum turning radius of 12.5 metres

- Building structure, such as an overhang, cannot extend pass the turning

GENERAL NOTES

1. This drawing to be read in conjunction with Engineers' drawings. 2. All dimensions are in mm unless otherwise

specified. 3. Drawings are not to be scaled. Only figured

dimensions should be used.

4. The contractor must check and verify all dimensions before commencement of work and if necessary confirm with the architect.

CONSTRUCTION

Approved anti-termite treatment & 1000 gauge polythene sheeting cover to be provided under all ground floor concrete slab on compacted hardcore to approval.

DPC to be 3ply bituminous felt to be provided under all walls.

STRUCTURAL

1. All Black cotton soil to be removed from below all building and paved surfaces 2. All reinforced concrete work will be in accordance with structural drawings. 3. Foundation depths to be determined on site to S.E approval

4. All walls less than 200mm thick to be reinforced with hoop iron at every alternate course.

5. All adjacent R.C work and masonry walls to be tied with strap irons at every course

MECHANICAL

1. All Plumbing and Drainage Work to comply with specifications

2. S.V.P denotes soil vent pipe and to be provided at the head of the drainage 3. Where drainage is shown under driveways and slabs, to be encased in 150mm thick

concrete surround. 4. All underground foul and waste drain pipes

shall be of PVC to comply with BS5255 5. All ICs within building area, driveway and parking to have heavy duty,double-seal airtight

covers and walls to be 200mm. 6. Minimum slope in the drain pipes to be 1%

7. No chases for pipes will be allowed in the slabs

8. Sleeves will be allowed with written approval from S.E.

9. No cutting of concrete without express approval of the Architect or S.E

10. All testing of pipes must be coordinated with electrical and any conflicts must be

resolved before works begin 11. Permanent vents denoted as P.V to be provided as shown on plan.

ELECTRICAL

All conduits must be laid before plastering

PROJECT:

PROPOSED AFFORDABLE HOUSING DEVELOPMENT IN

CLIENT:

Name: STATE DEPARTMENT FOR HOUSING AND URBAN DEVELOPMENT

Signature: Date:

DRAWING TITLE:

SITE PLAN SCALE:

DRAWN BY:

CHECKED BY:

Name: Signature: Date:

DATE:


MINISTRY OF LANDS, PUBLIC WORKS, HOUSINGANDURBAN DEVELOPMENT

STATE DEPARTMENT FOR HOUSING & URBAN DEVELOPMENT



STRUCTURAL DRAWINGS



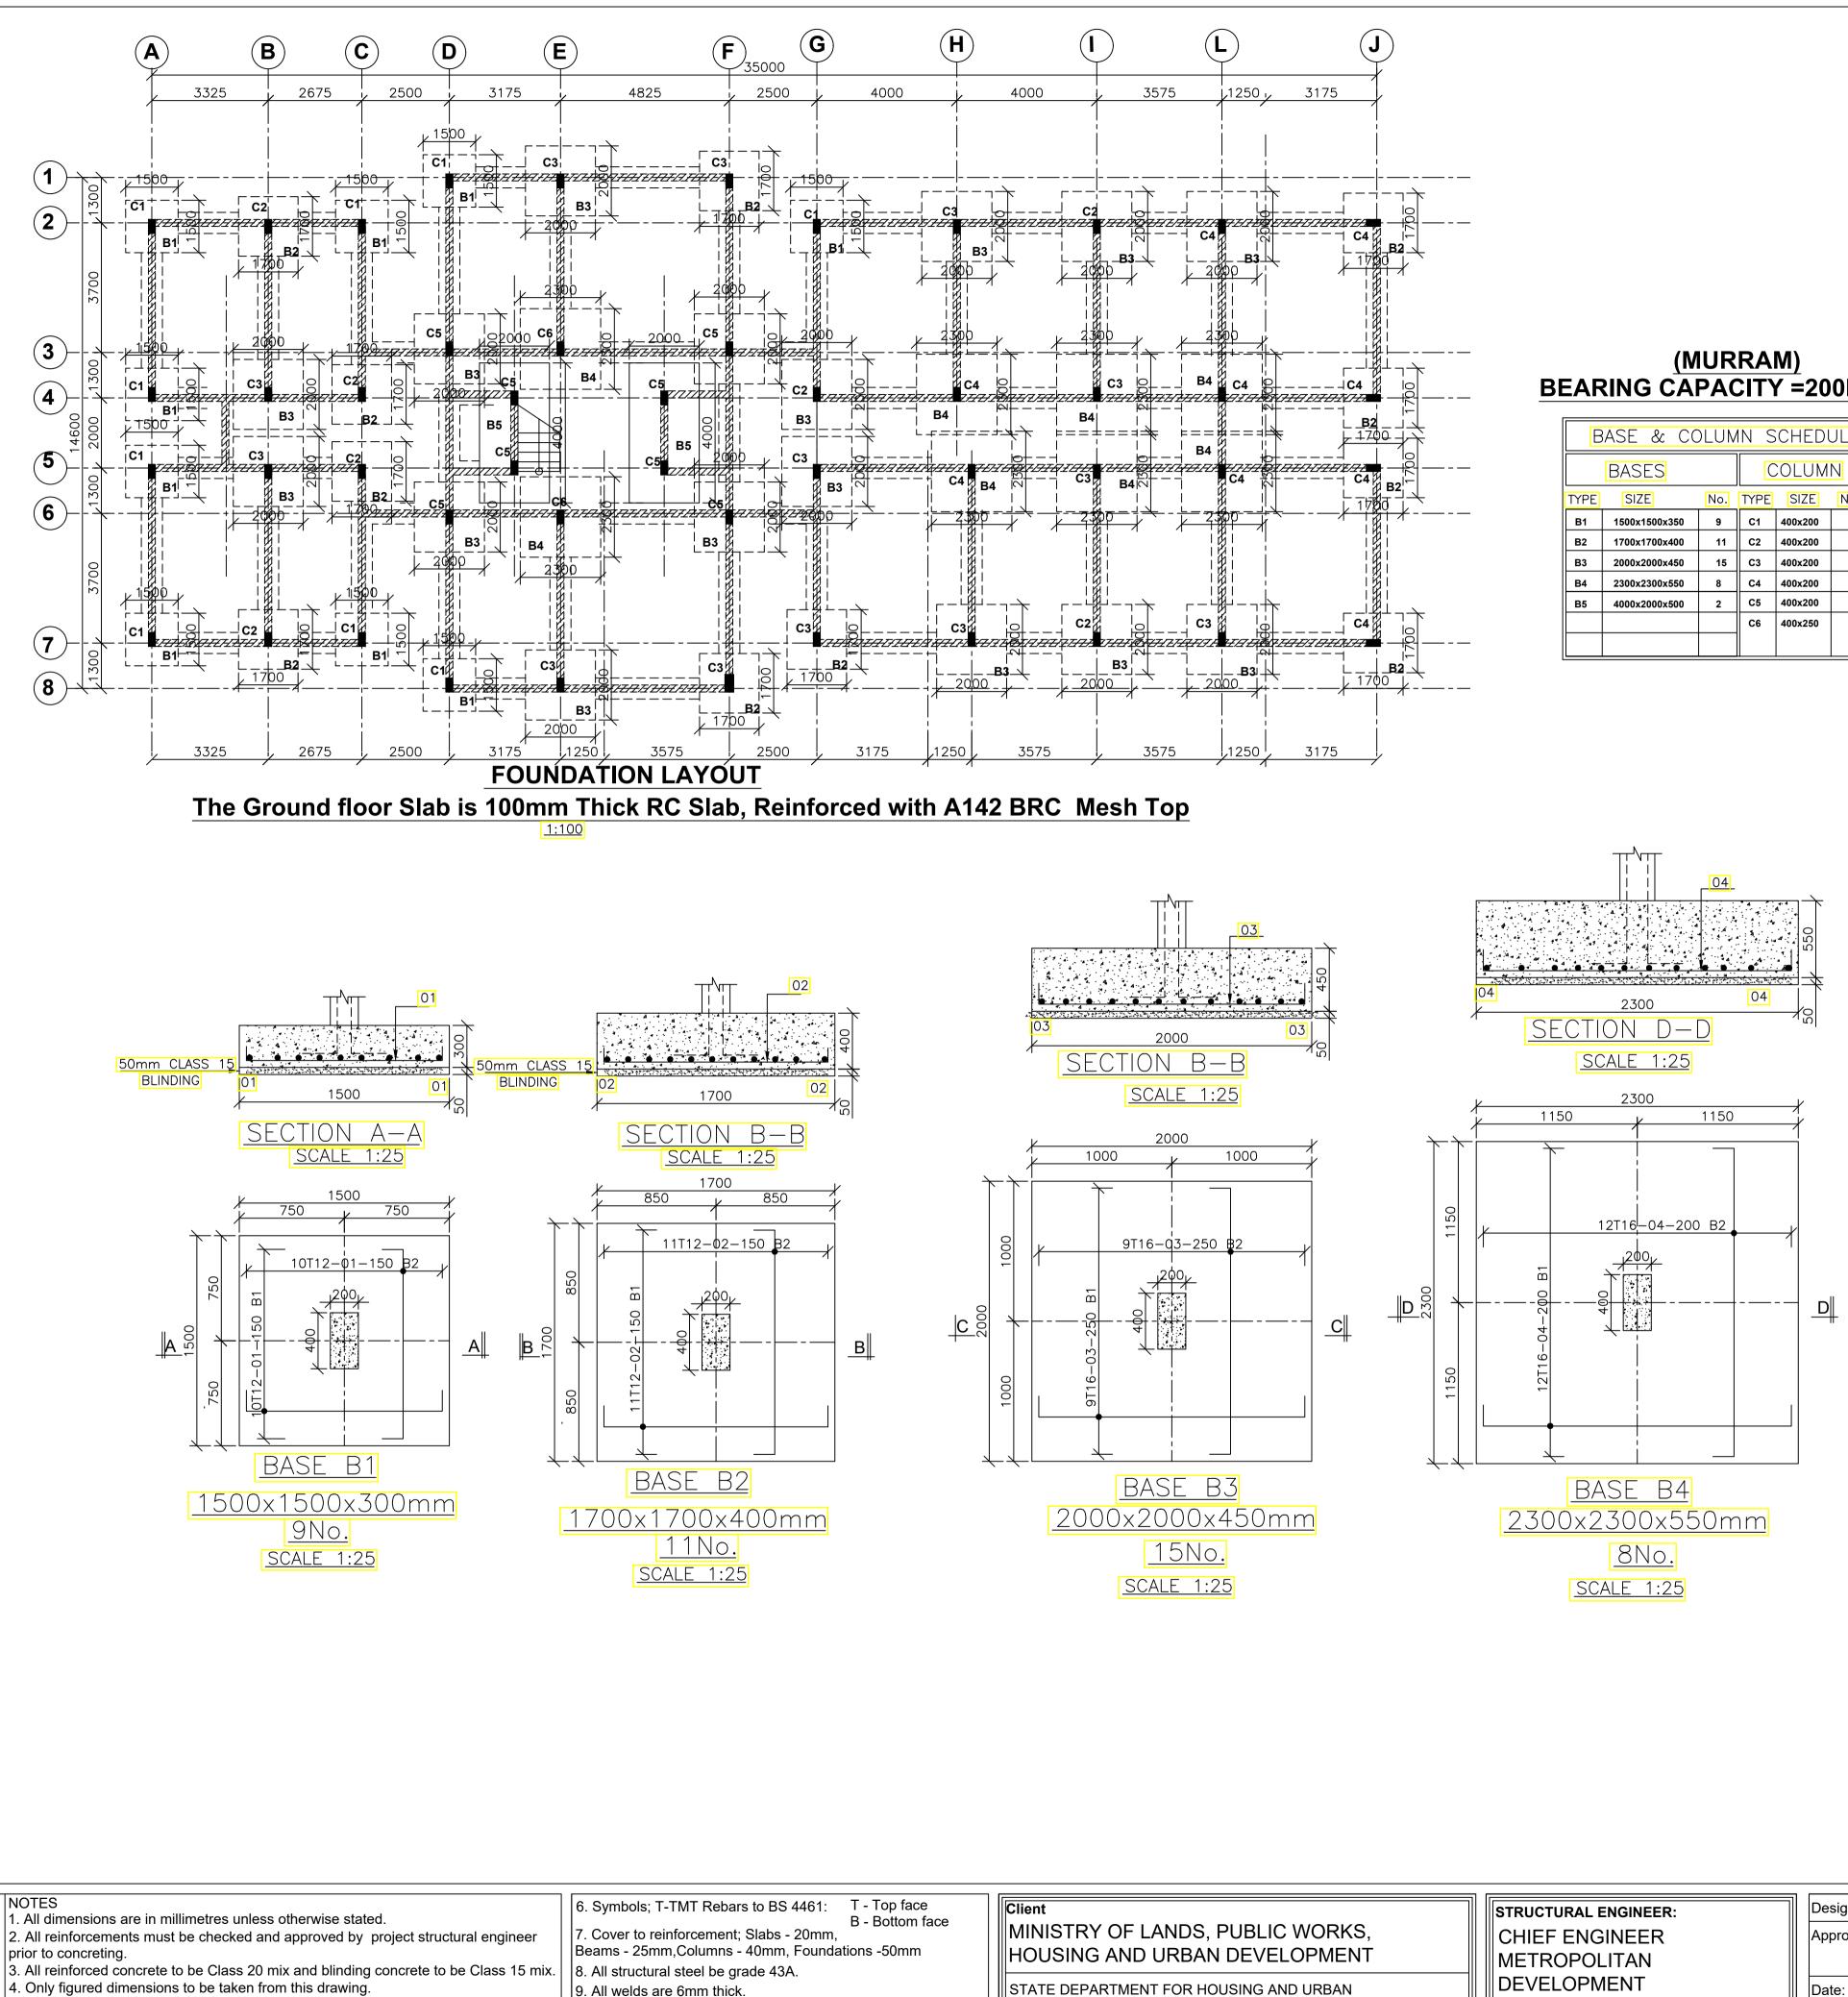


4. Only figured dimensions to be taken from this drawing. 5. Any descripancy indimensions to be reported to the project consultants i.e architect or engineer.


9. All welds are 6mm thick.


10. All structural steel to be painted with anti-rust primmer paint.

BEARING CAPACITY = 200kN/m2


BASE & COLUMN SCHEDULE						
	BASES	COLUMN				
TYPE	SIZE	No.	TYPE	SIZE	No.	
B1	1500x1500x350	9	C1	400x200	9	
B2	1700x1700x400	11	C2	400x200	7	
В3	2000x2000x450	15	C3	400x200	13	
B4	2300x2300x550	8	C4	400x200	9	
В5	4000x2000x500	2	C5	400x200	8	
			C6	400x250	2	

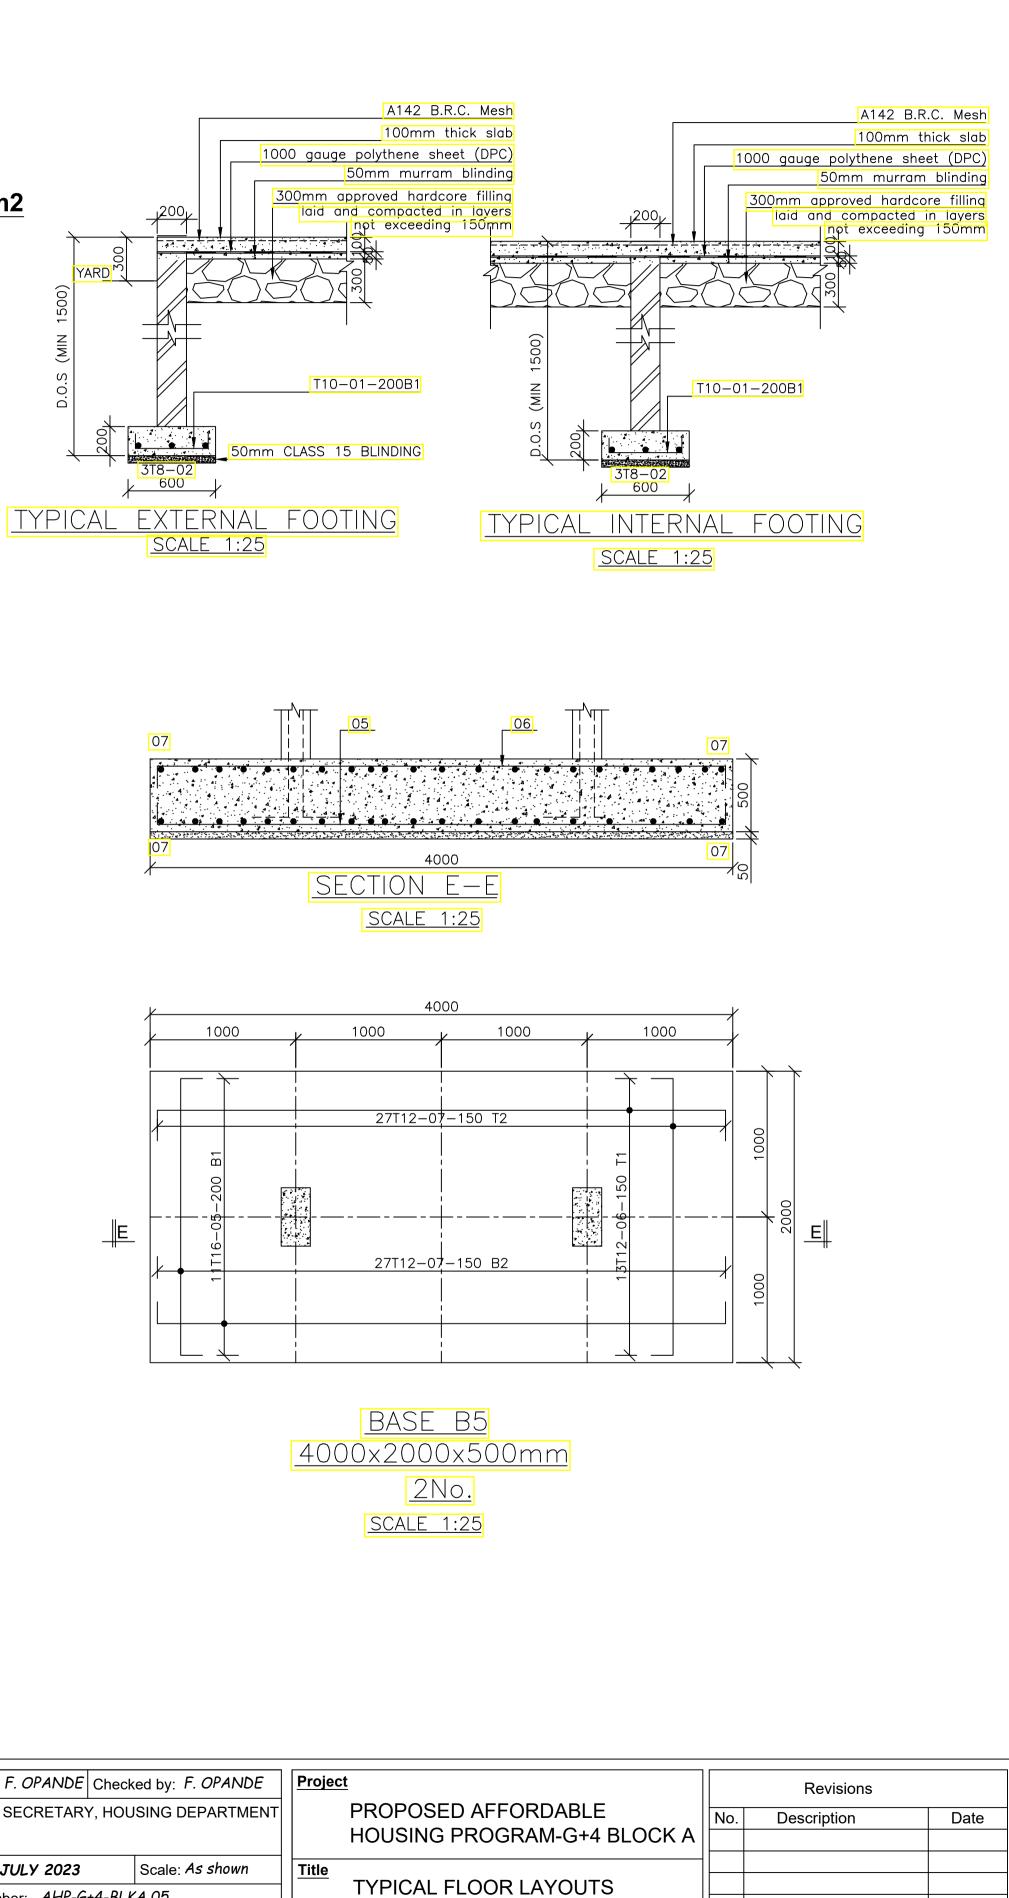


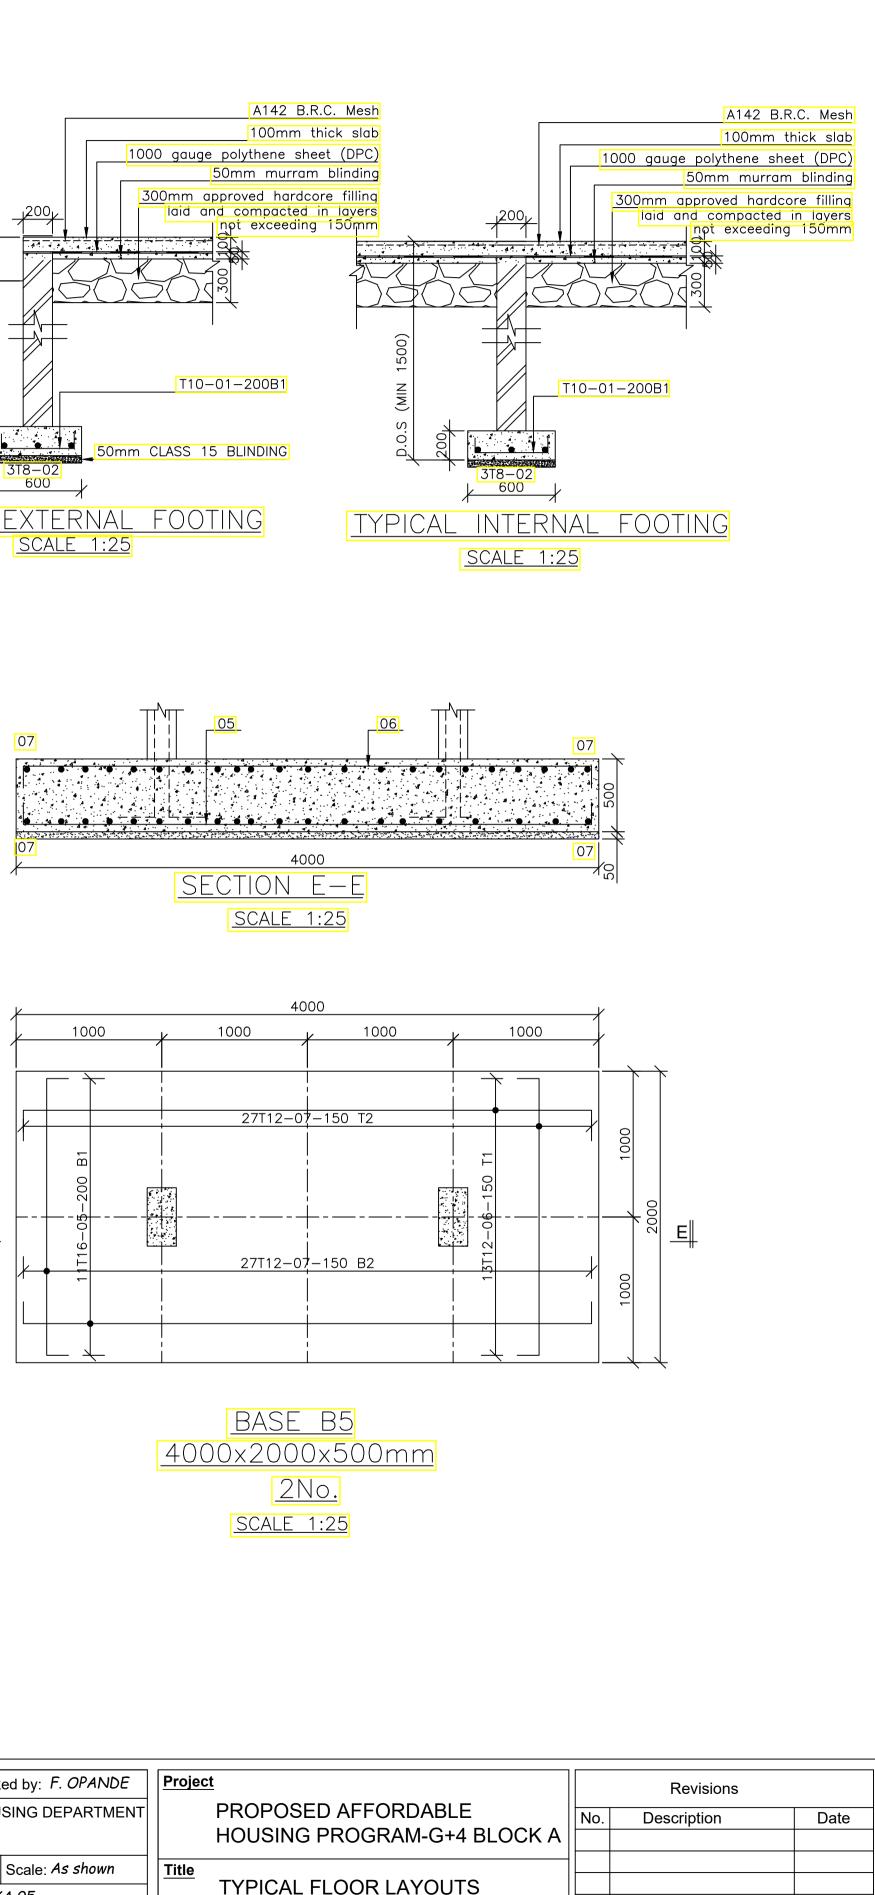


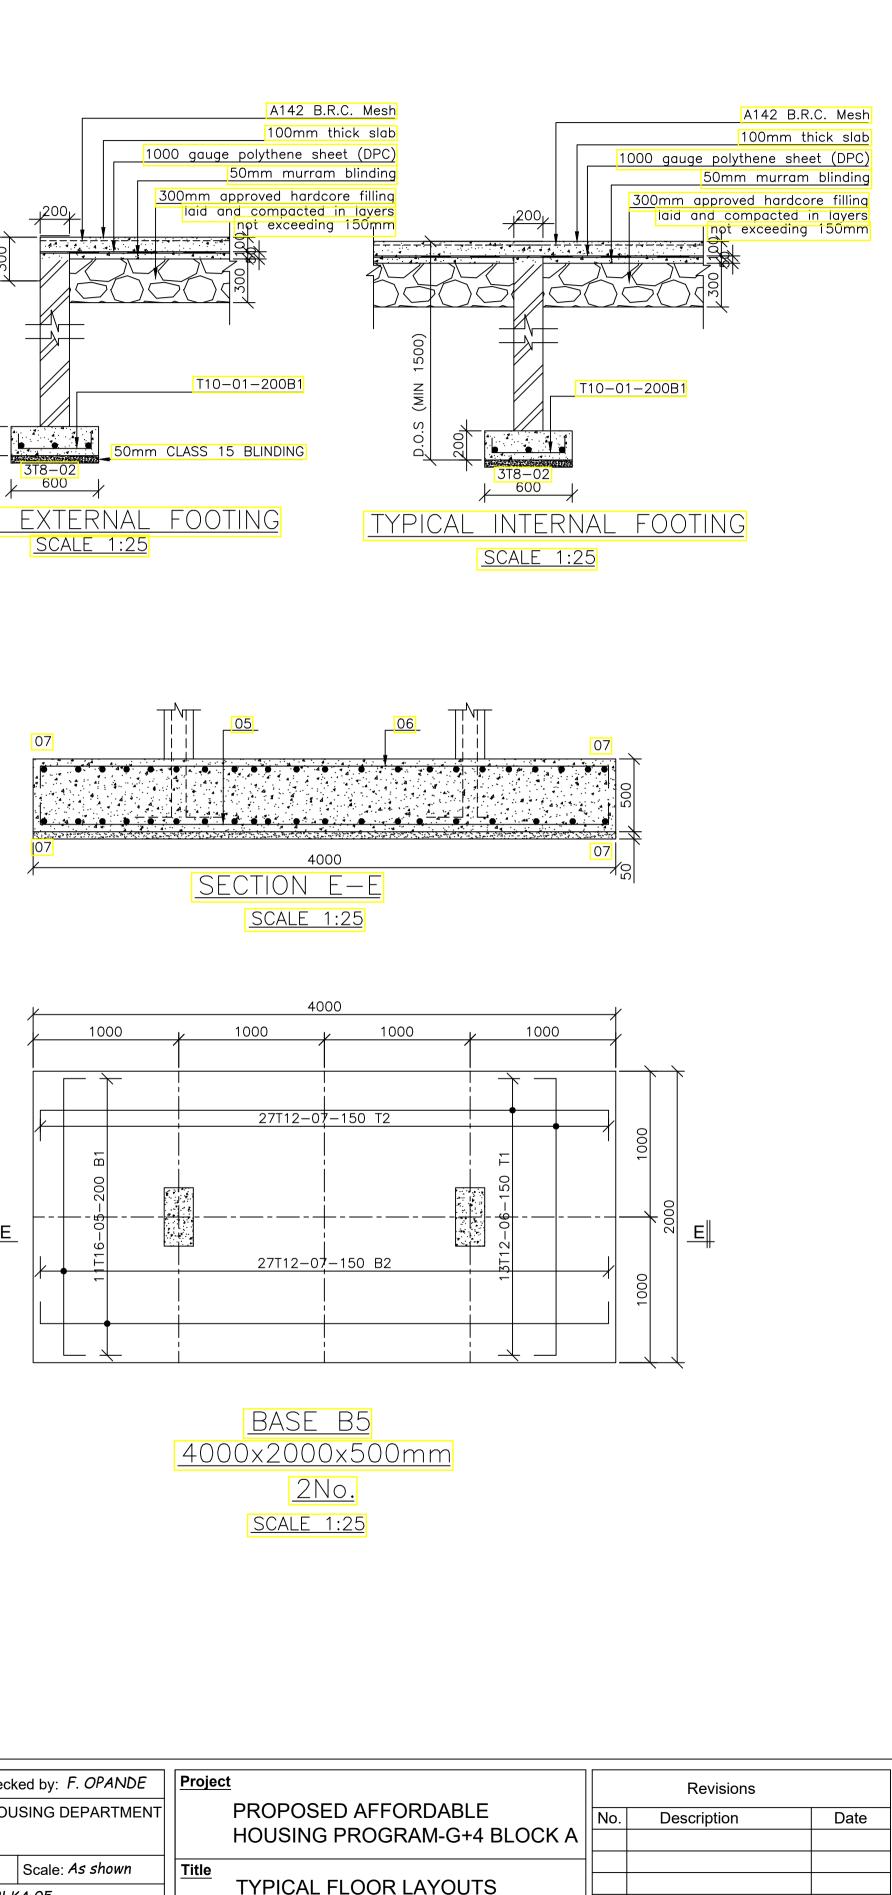

Client MINISTRY OF LANDS, PUBLIC WORKS, HOUSING AND URBAN DEVELOPMENT		Designed by: <i>F. OPANDE</i> Checked by: <i>F. OPANDE</i> Approved by: SECRETARY, HOUSING DEPARTMENT		
STATE DEPARTMENT FOR HOUSING AND URBAN DEVELOPMENT	DEVELOPMENT	Date: 27TH JULY 2023 Drawing Number: AHP-G+4-BLI	Scale: <i>As shown</i> KA 05	<u>Title</u>

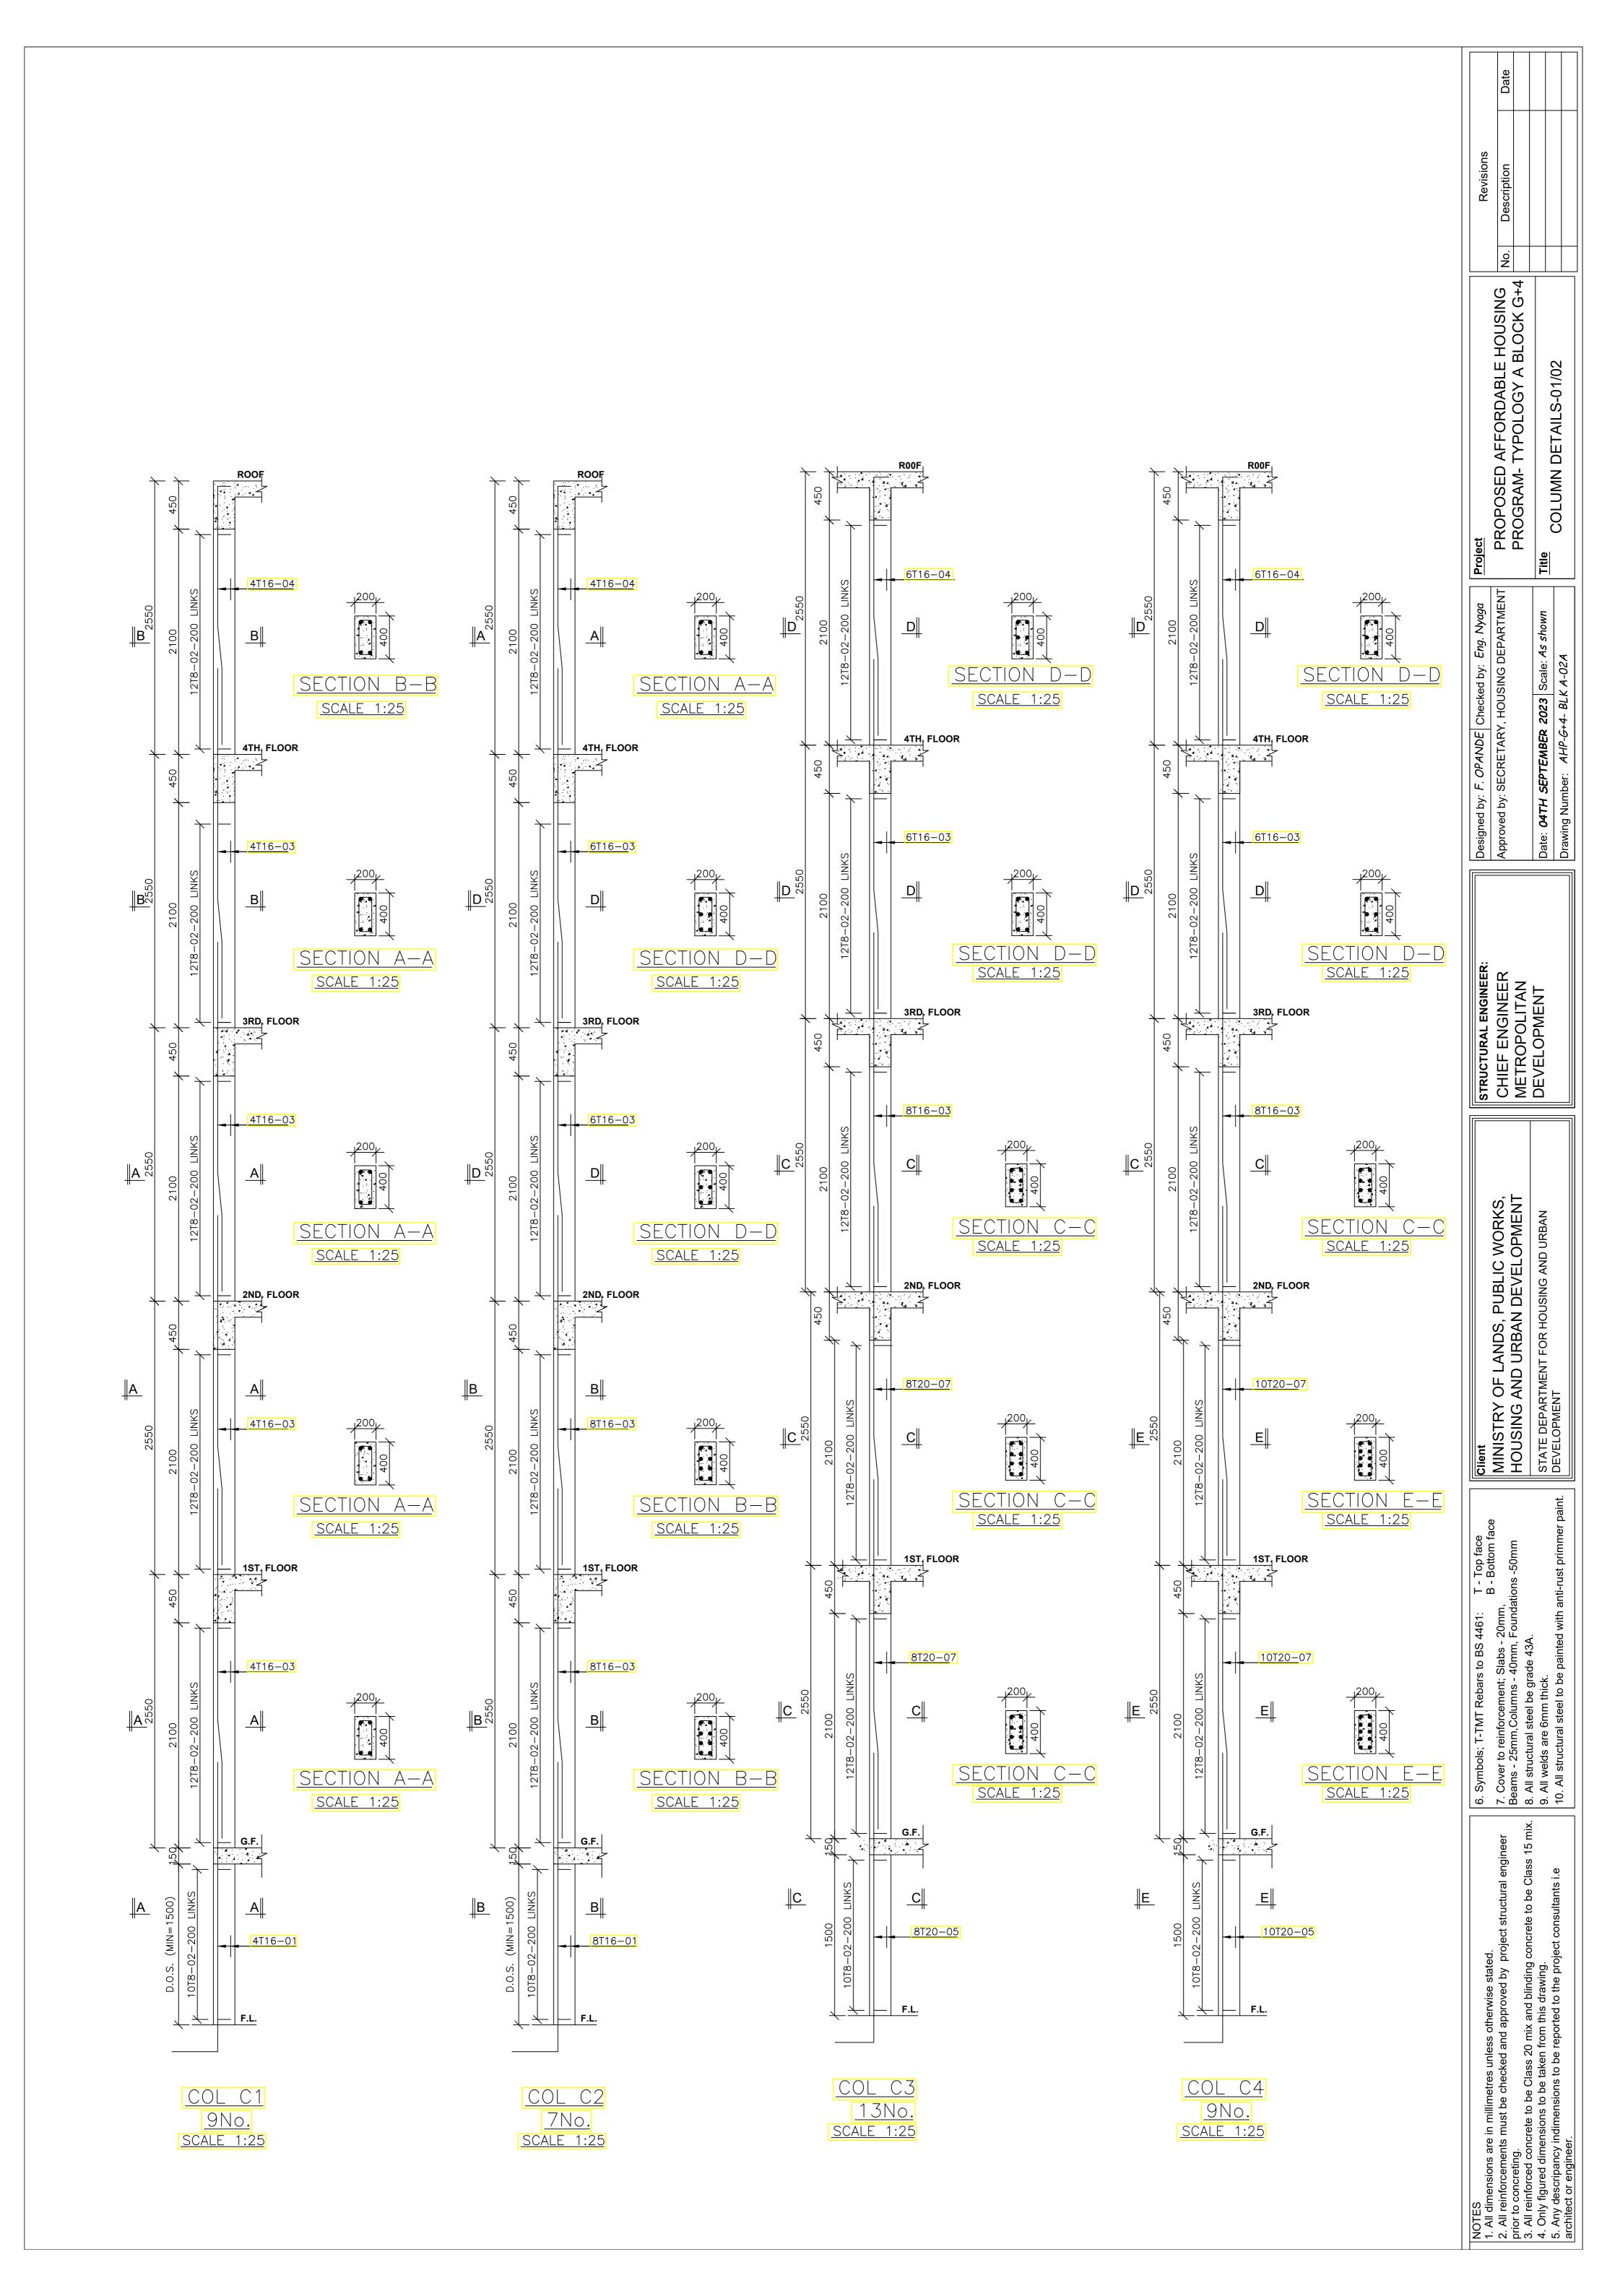

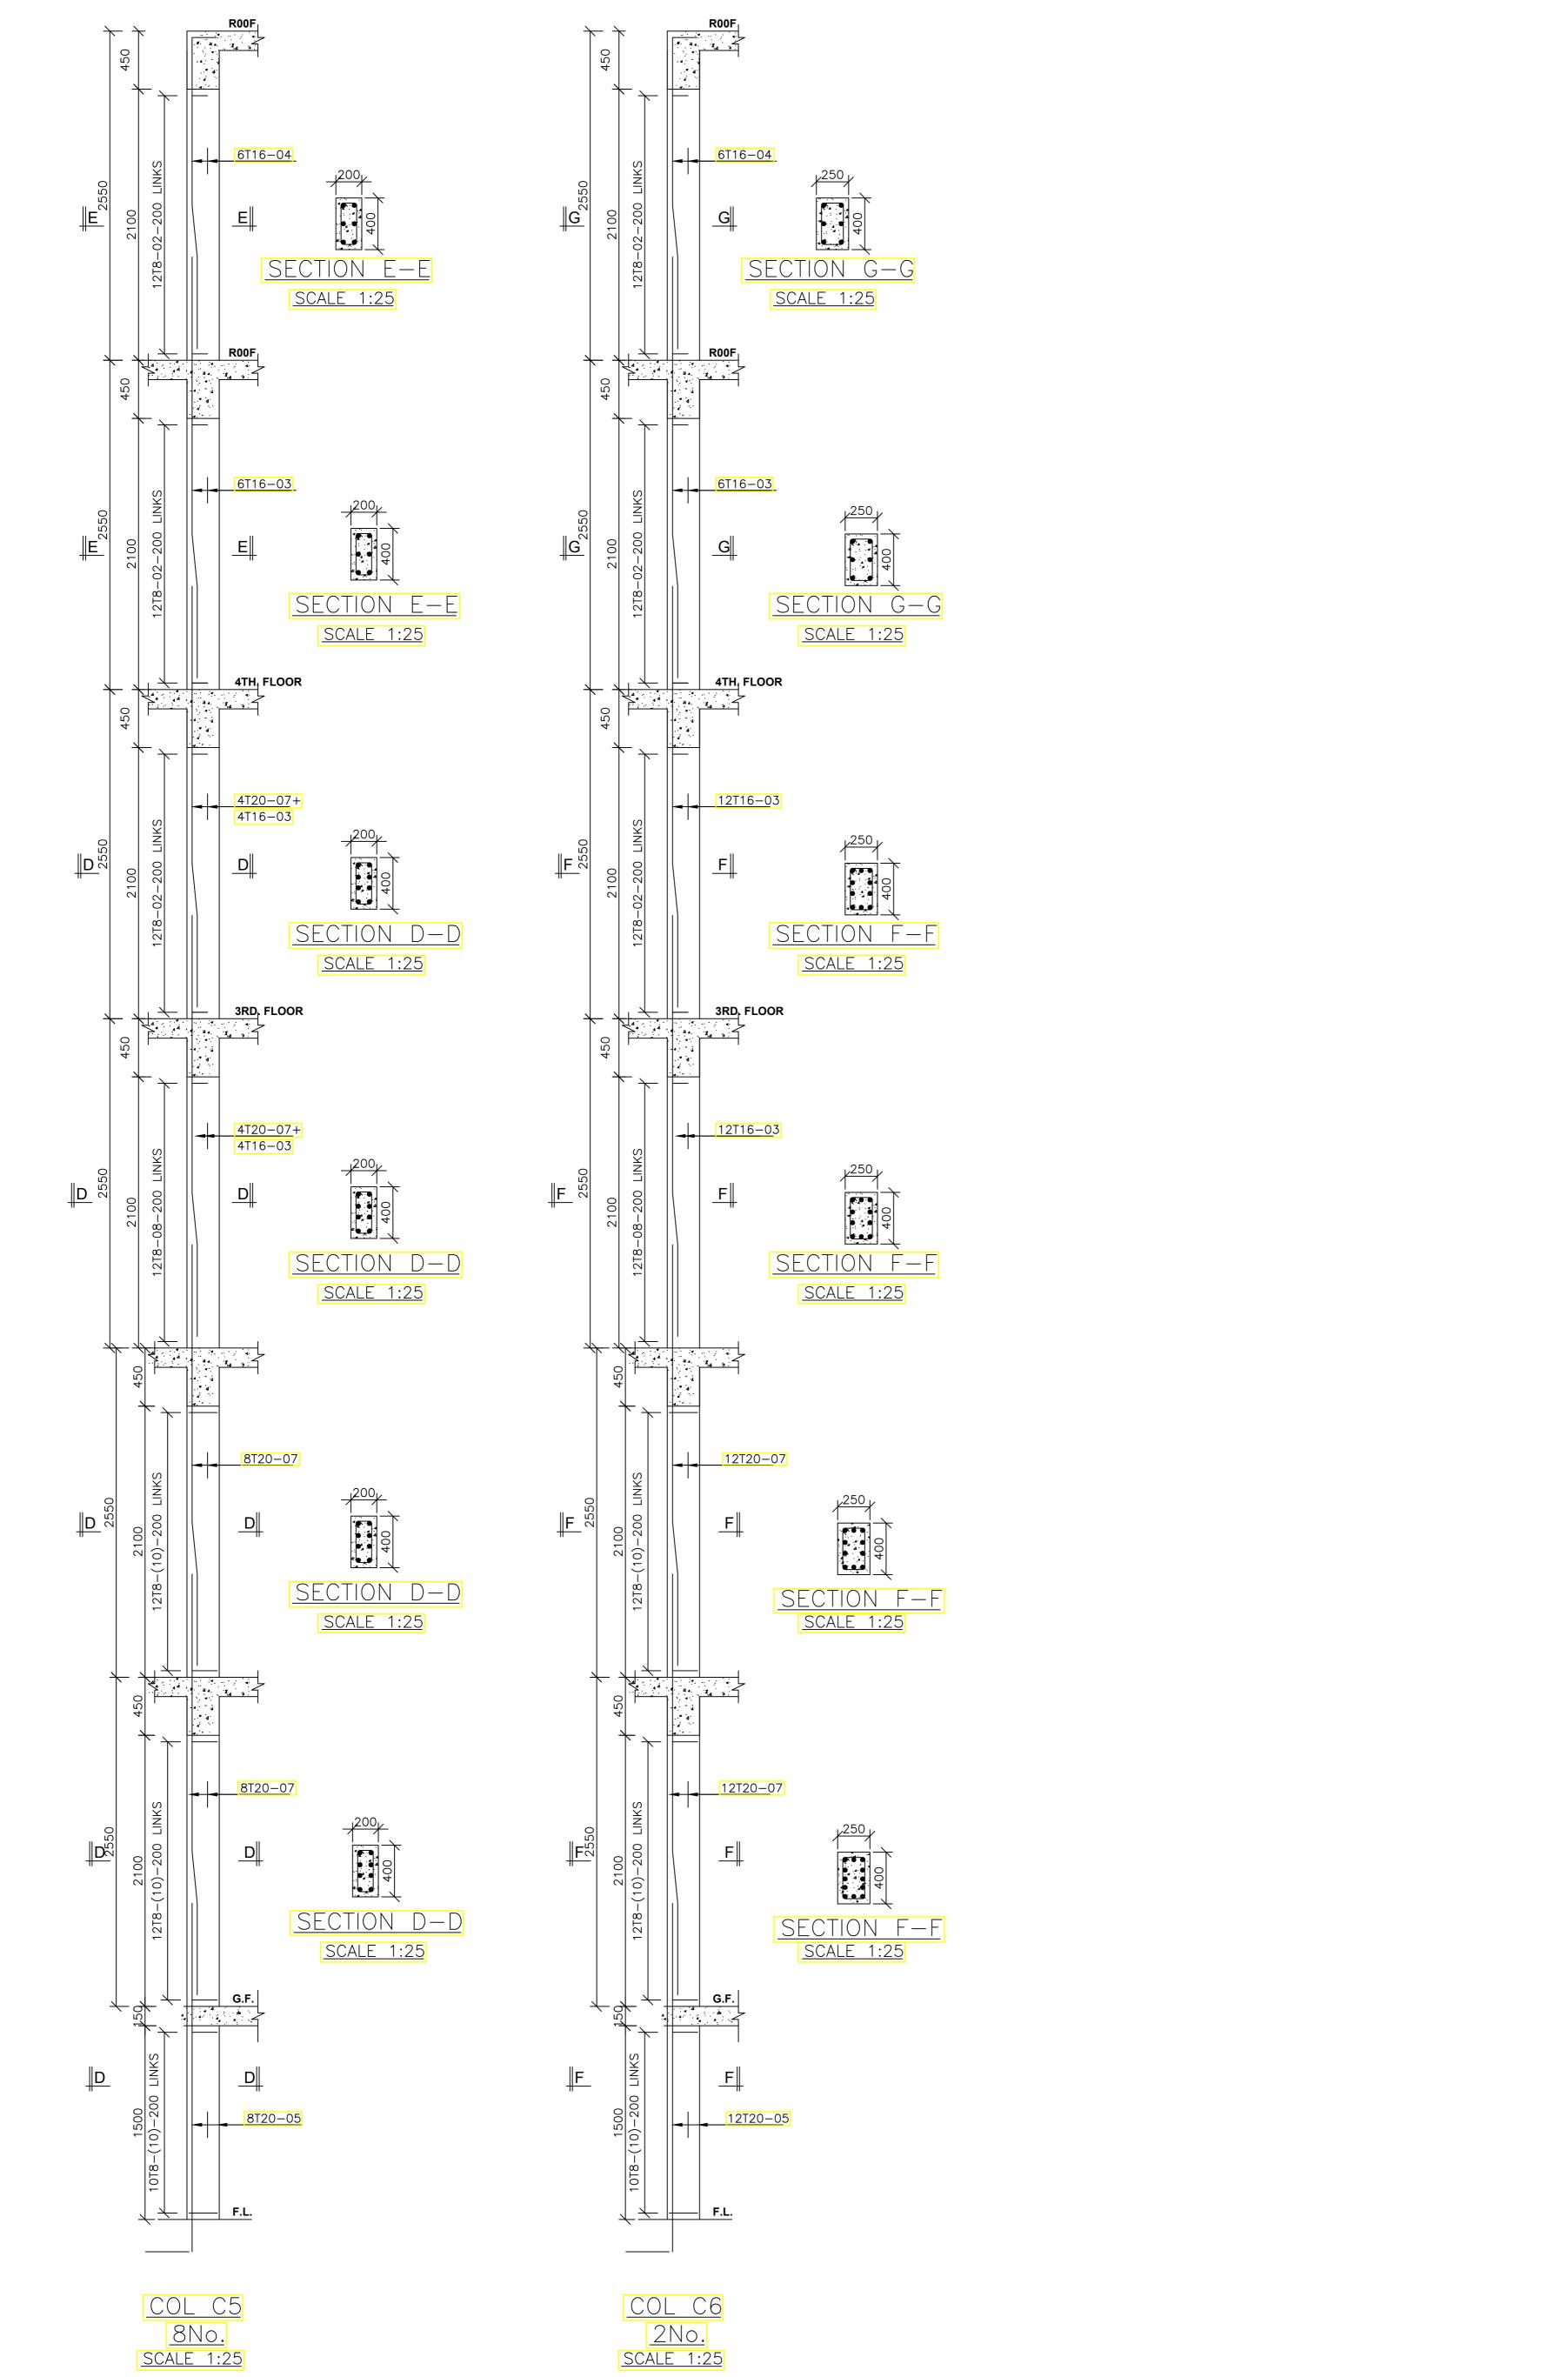

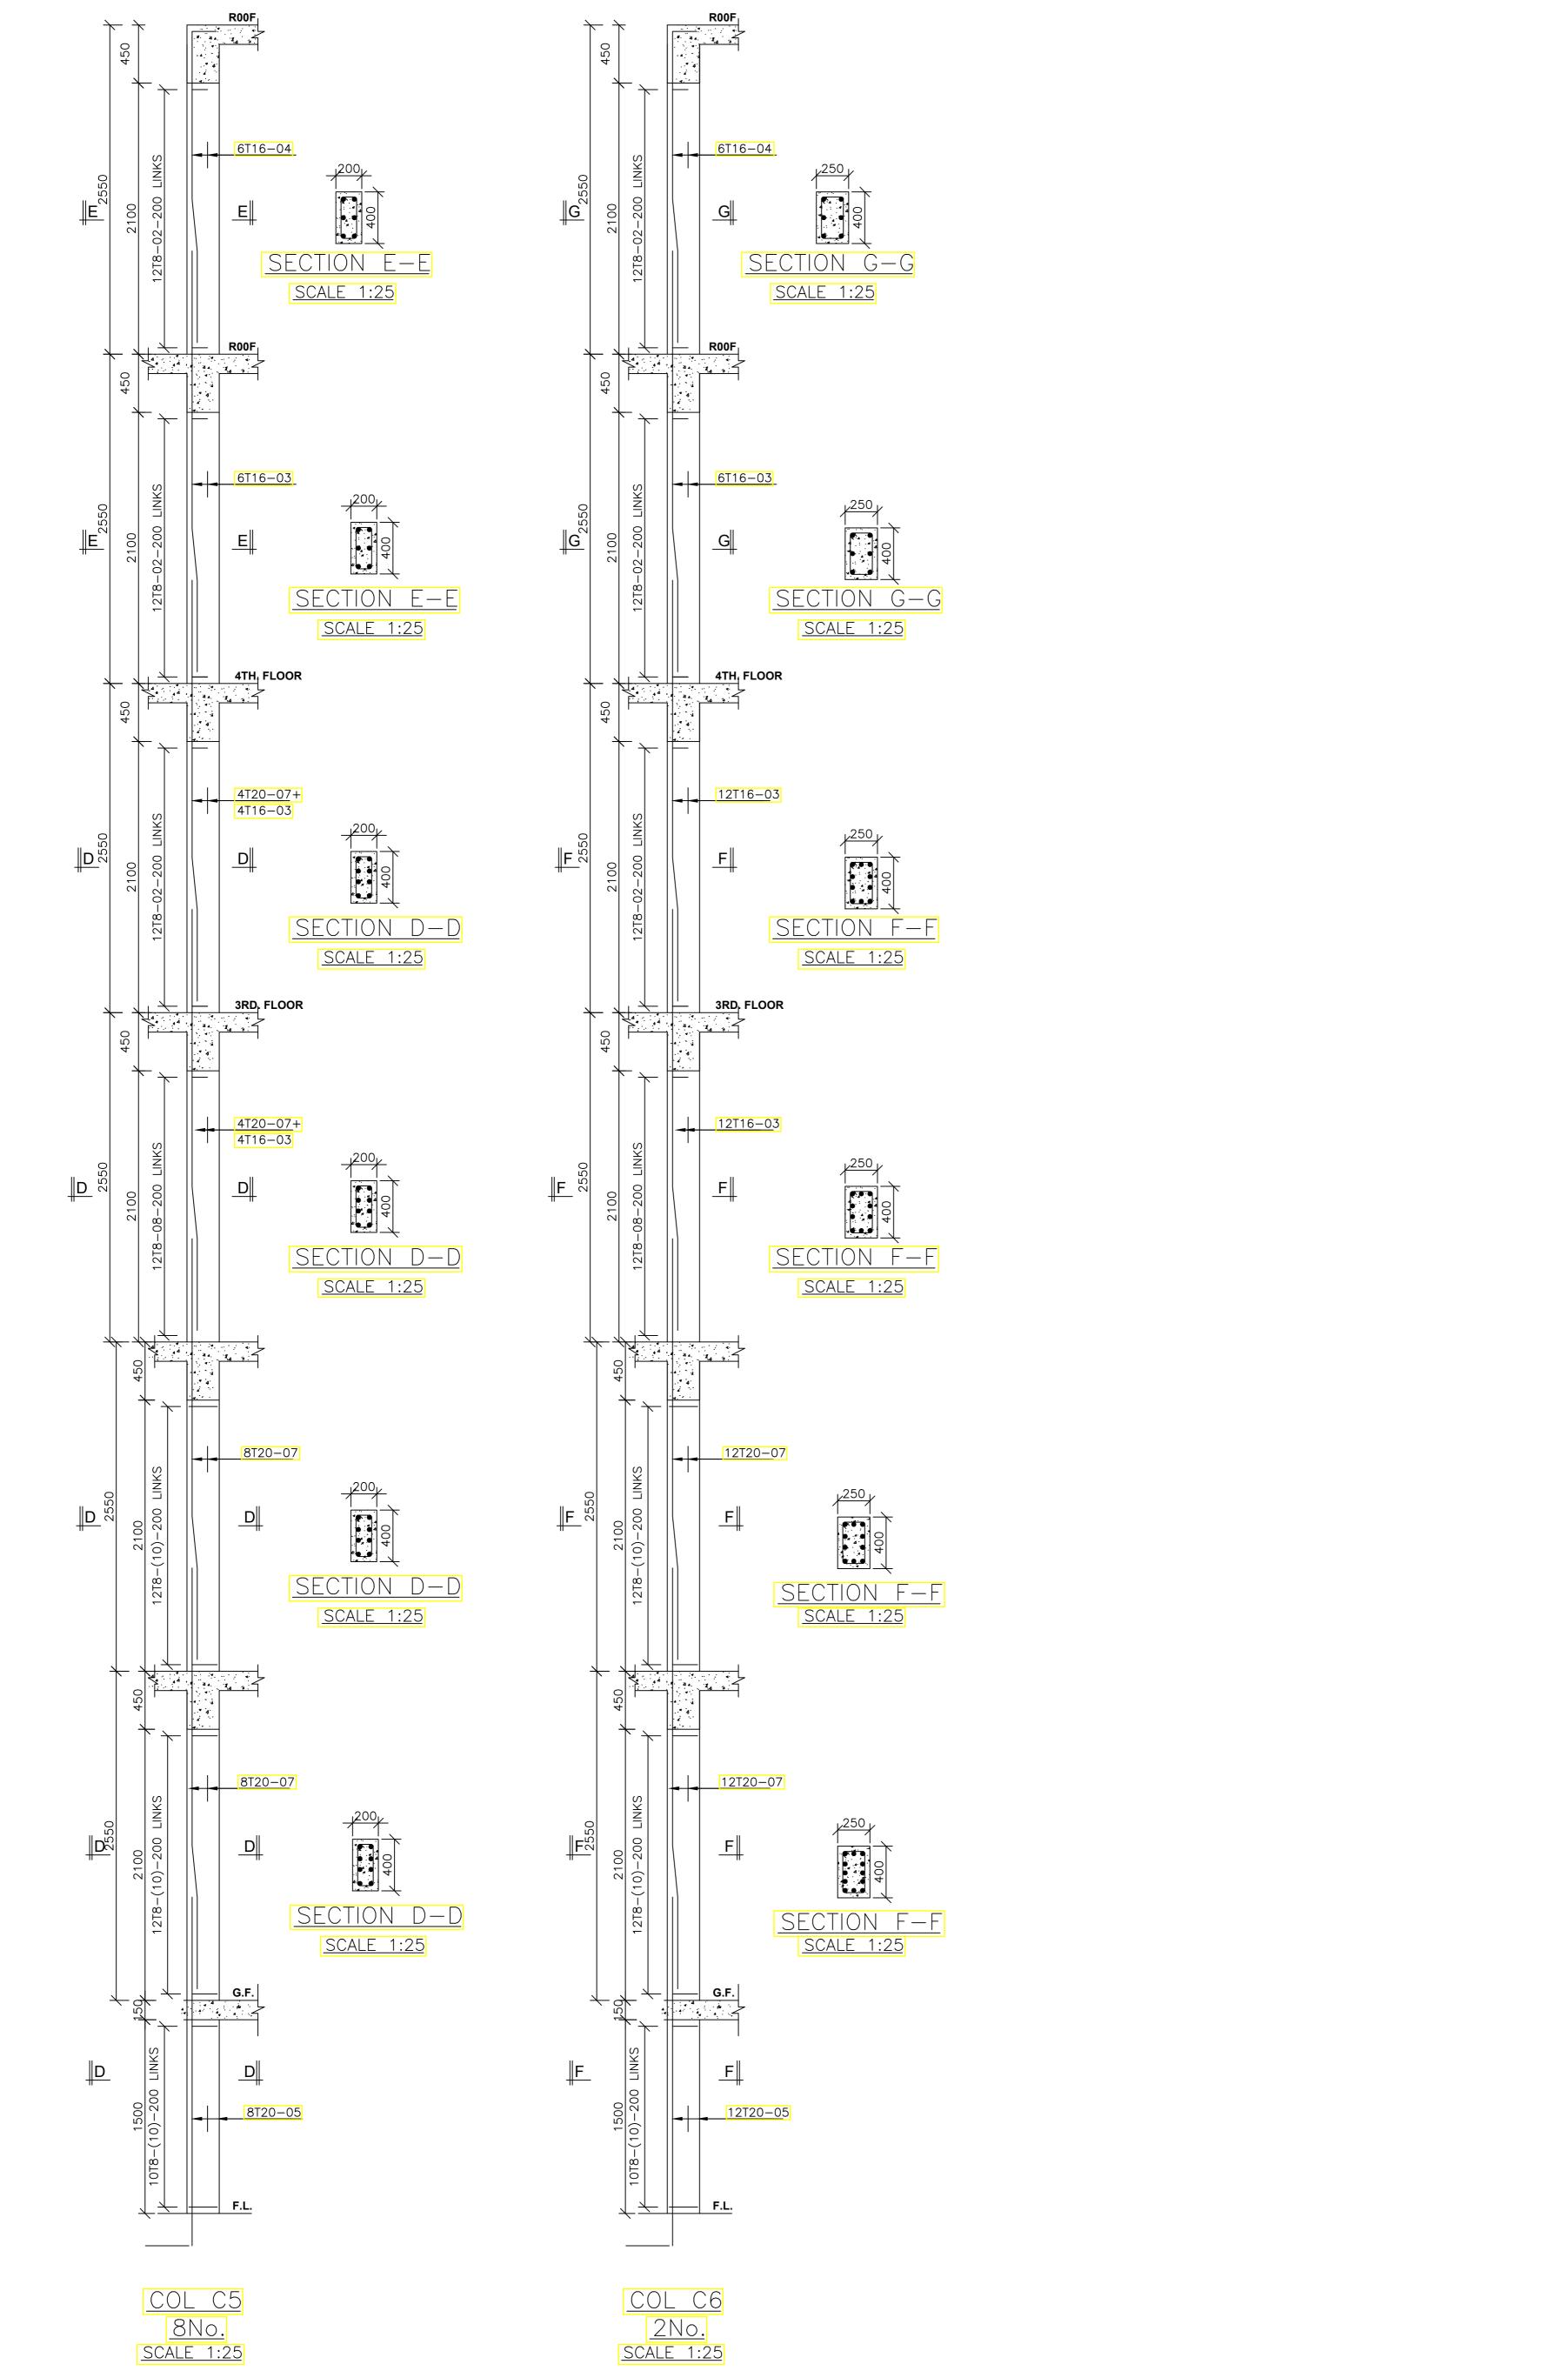


Designed by: F. OPANDE Checked by: Eng. Nyaga		Revisions	
Approved by: SECRETARY, HOUSING DEPARTMENT	-	No. Description	Date
	PROGRAM- TYPOLOGY A BLOCK G+4		
Date: 27TH JULY 2023 Scale: As shown	Title		
	COLUMN DETAILS-02/02		
Drawing Number: AHP-G+4- BLK A-UZA			


 7. Cover to reinforcement; Slabs - 20mm, Beams - 25mm, Columns - 40mm, Foundations -50mm
 8. All structural steel be grade 43A.
 9. All welds are 6mm thick.
 10. All structural steel to be painted with anti-rust primmer paint. T - Top face B - Bottom face 6. Symbols; T-TMT Rebars to BS 4461:

Client MINISTRY OF LANDS, PUBLIC WORKS, HOUSING AND URBAN DEVELOPMENT STATE DEPARTMENT FOR HOUSING AND URBAN DEVELOPMENT


STRUCTURAL ENGINEER: CHIEF ENGINEER METROPOLITAN DEVELOPMENT

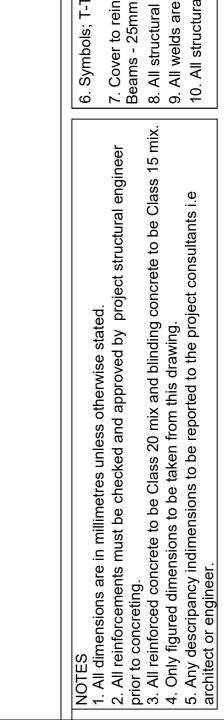


Designed by. 1. O' MADE ONEONED BY. CHARGE I	Project		Revisions	
Approved by: SECRETARY, HOUSING DEPARTMENT	PROPOSED AFFORDABLE HOUSING	No.	Description	Date
	PROGRAM- TYPOLOGY A BLOCK G+4			
Date: 04TH SEPTEMBER 2023 Scale: As shown Tit	Title			
	STAIRCASE DETAILS			
Drawing Number: AHP-6+4- BLK A-U3				

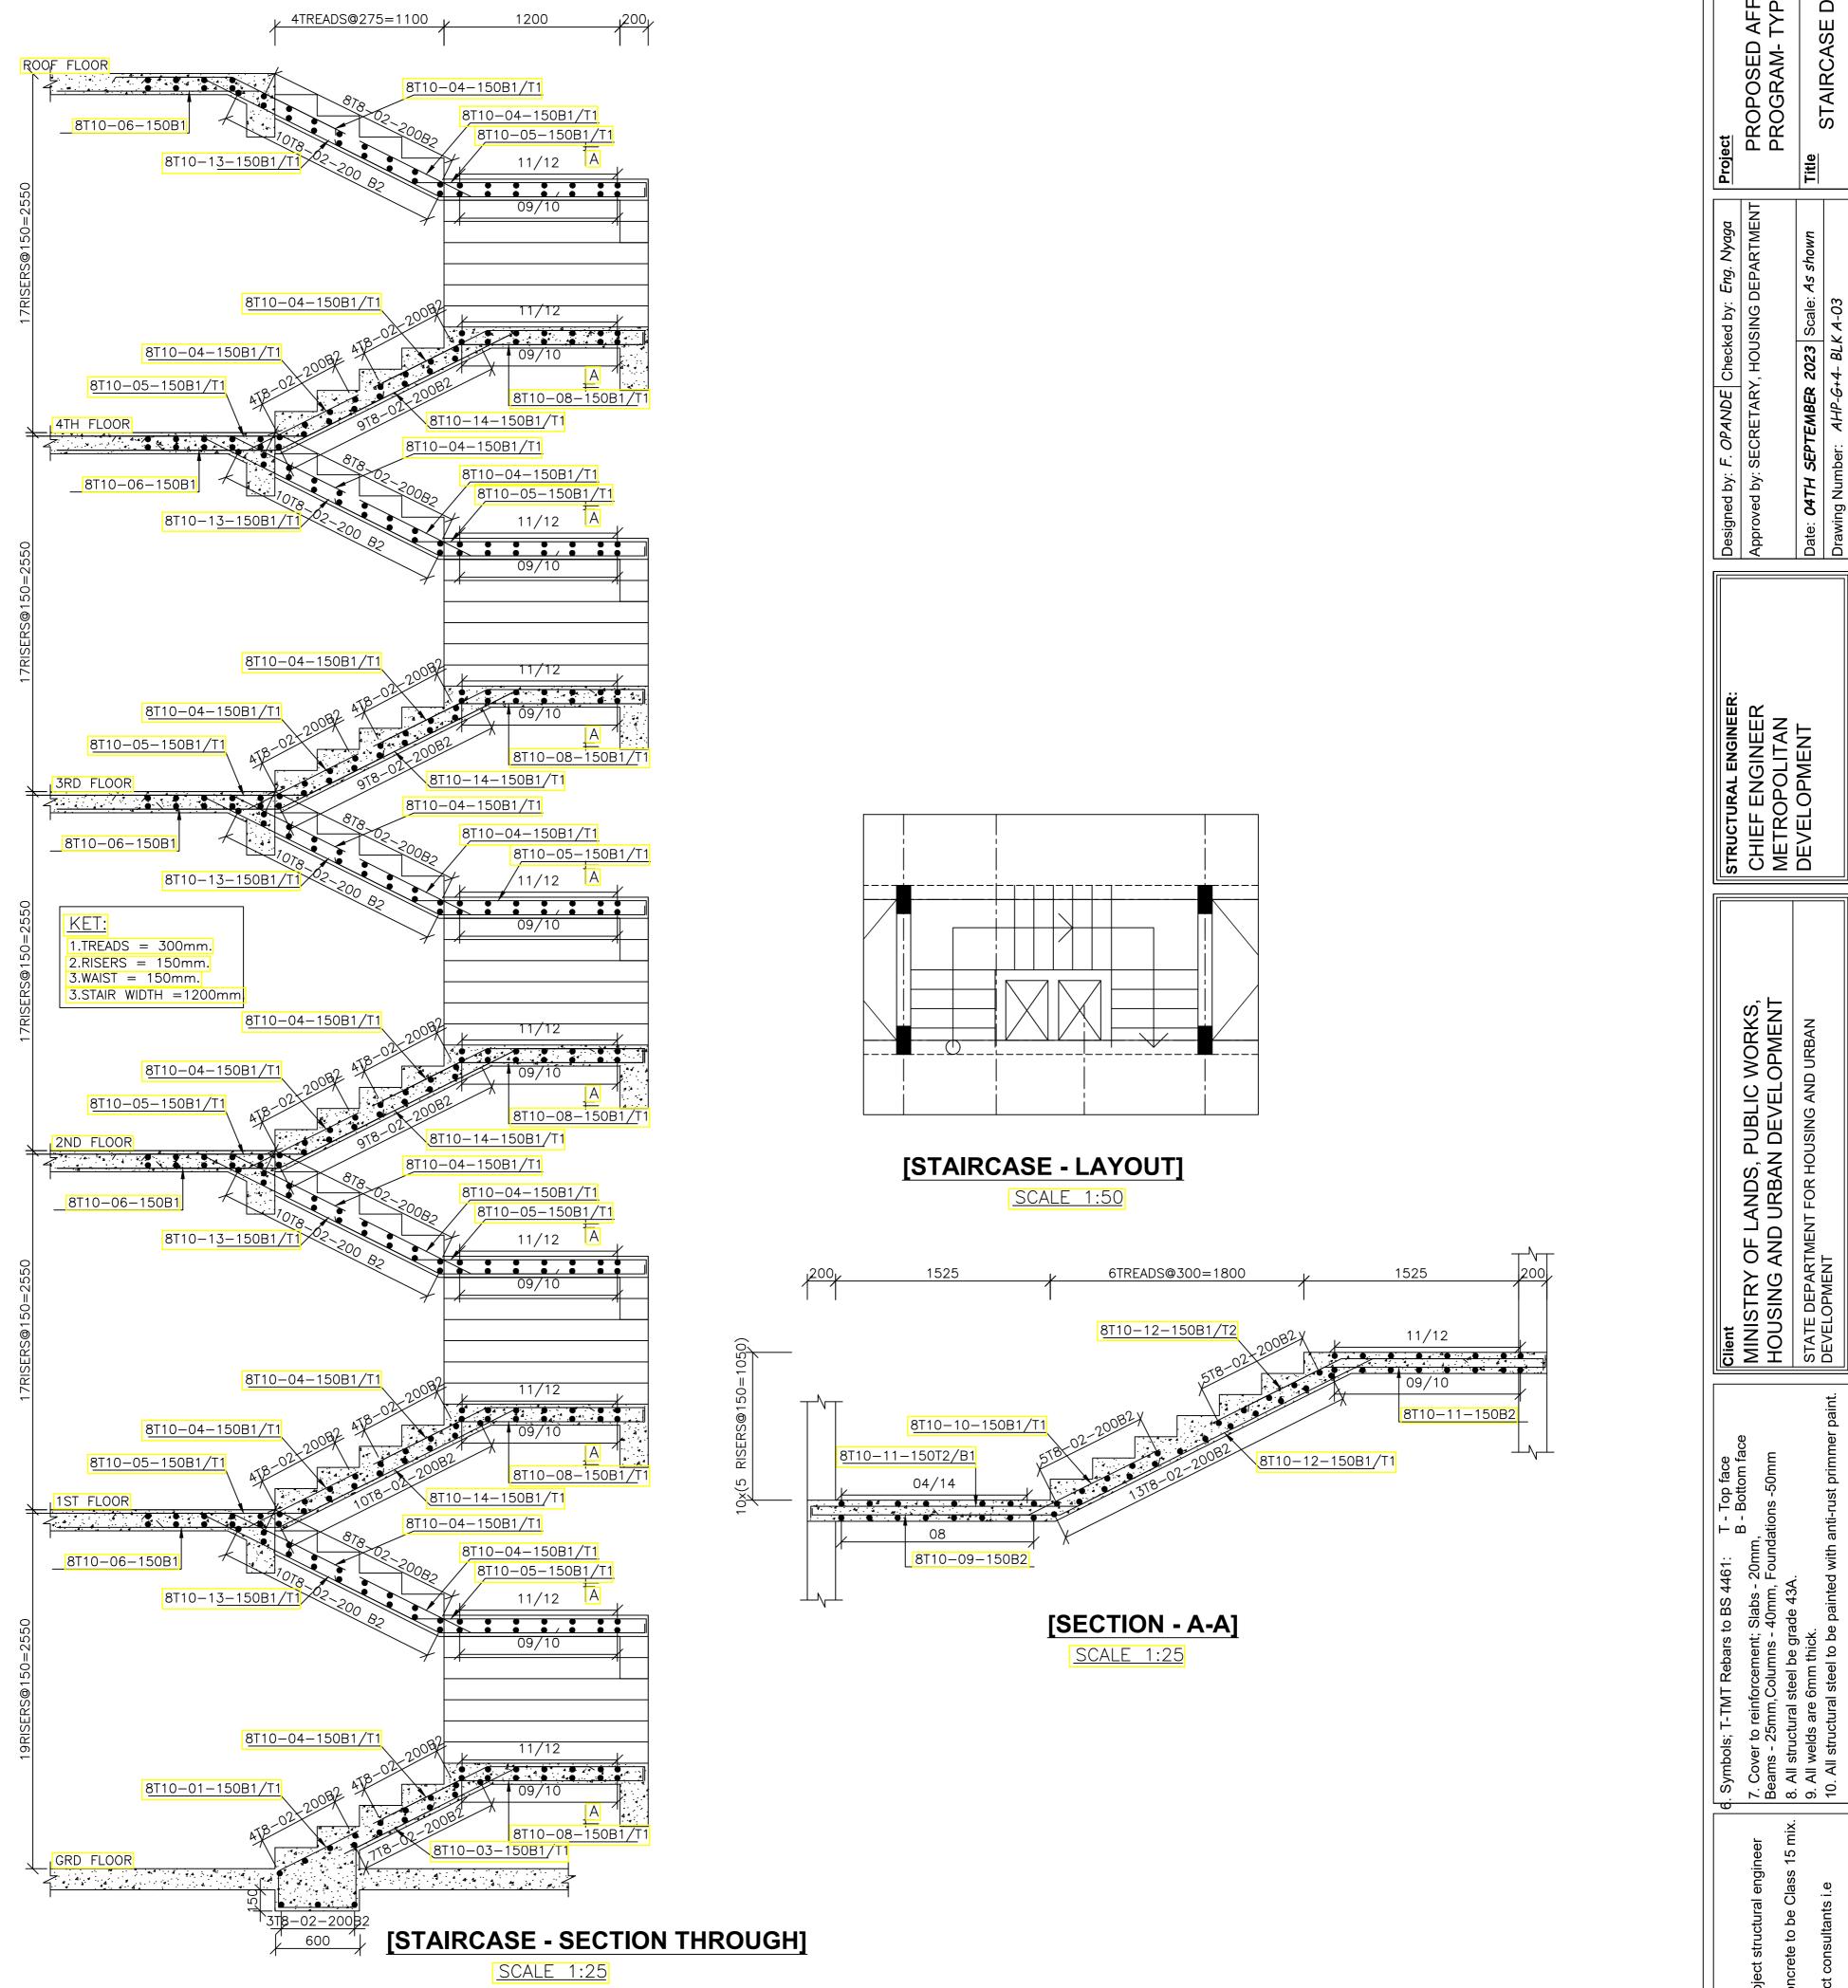

NOTES
1. All dimensions are in millimetres unless otherwise stated.
2. All reinforcements must be checked and approved by project structural engineer prior to concreting.
3. All reinforced concrete to be Class 20 mix and blinding concrete to be Class 15 mix.
4. Only figured dimensions to be taken from this drawing.
5. Any descripancy indimensions to be reported to the project consultants i.e
10. All substructural engineer.

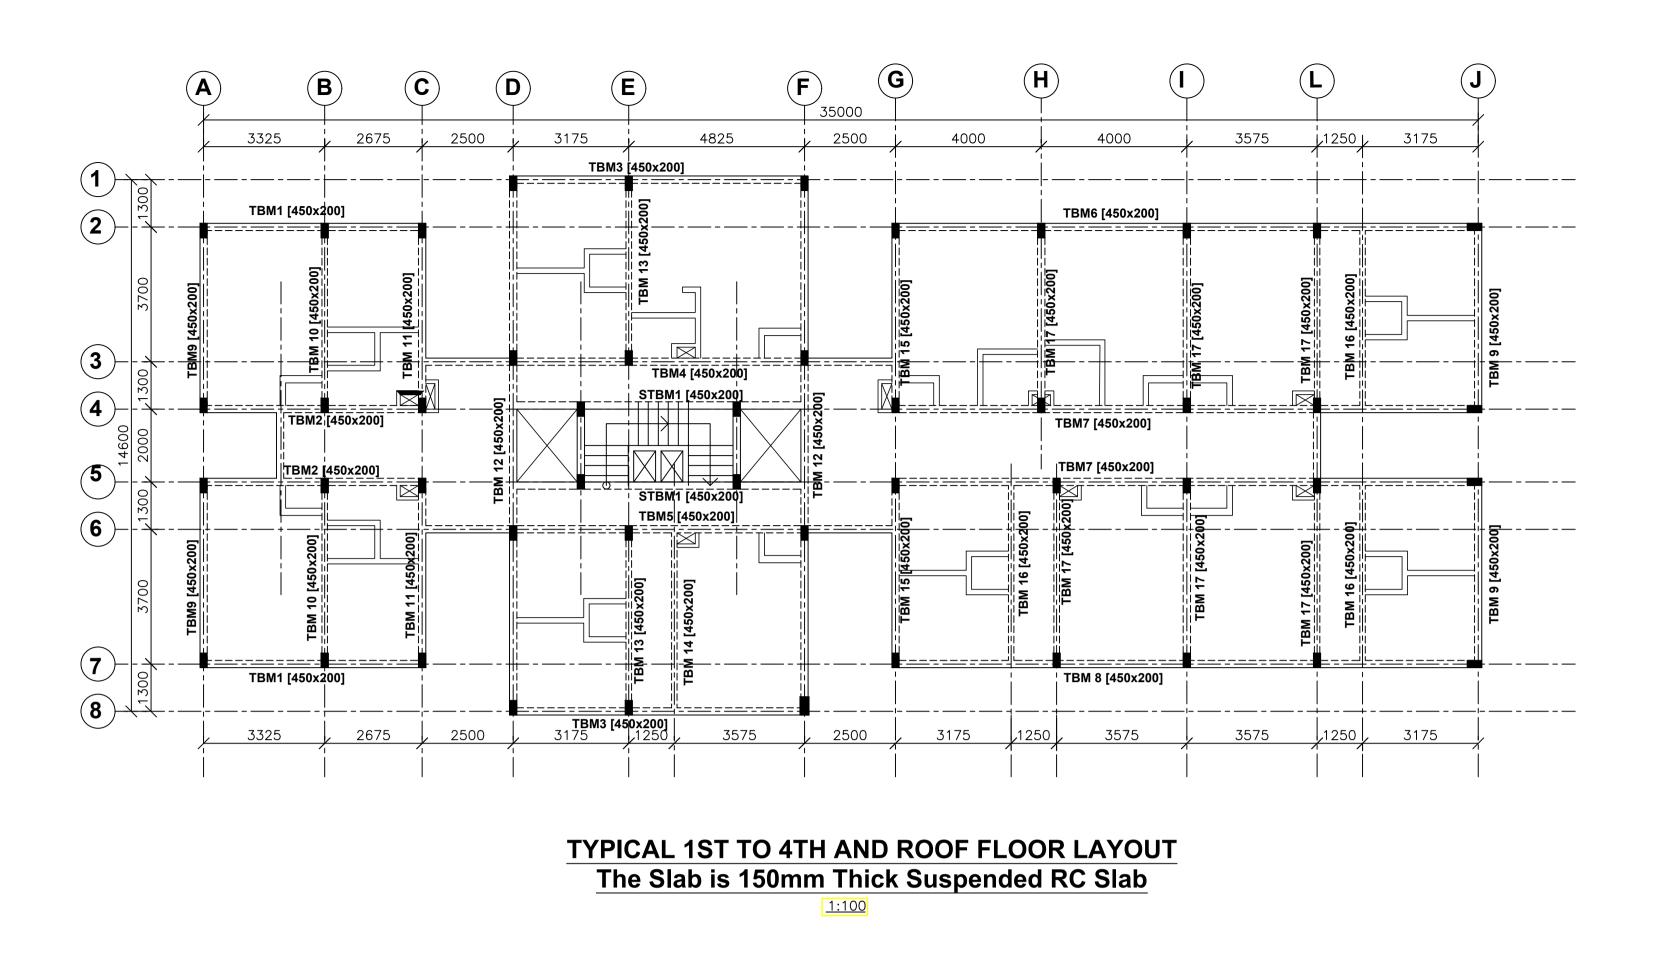

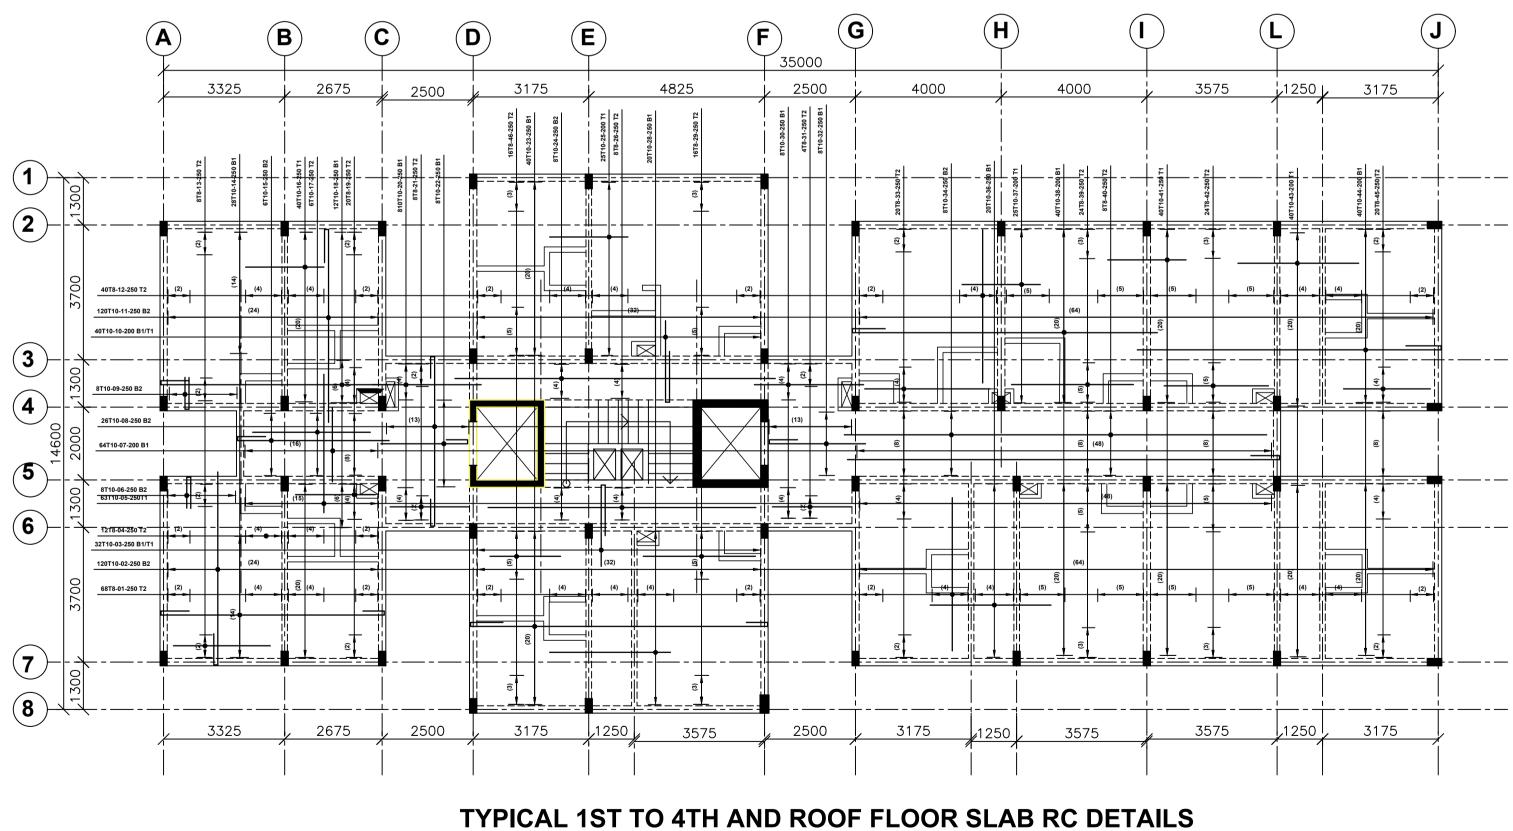

 All reinforcements prior to concreting. All reinforced conc 4. Only figured dimension 	in millimetres unless otherwise stated. must be checked and approved by project structural engineer crete to be Class 20 mix and blinding concrete to be Class 15 mix. nsions to be taken from this drawing.	9. All welds are 6mm thick.	B - Bottom face , ations -50mm	Client MINIS HOUS
4. Only figured dime	nsions to be taken from this drawing. ndimensions to be reported to the project consultants i.e		anti-rust primmer paint.	STATE DEVEL

<u>1:50</u>

ISTRY OF LANDS, PUBLIC WORKS, USING AND URBAN DEVELOPMENT

E DEPARTMENT FOR HOUSING AND URBAN LOPMENT

STRUCTURAL ENGINEER: CHIEF ENGINEER METROPOLITAN DEVELOPMENT


Designed by: F. OPANDE Checked by: F. OPANDE Proje Approved by: SECRETARY, HOUSING DEPARTMENT

Date: 27TH JULY 2023 Scale: As shown Drawing Number: AHP-G+4-BLKA 05


Title


NOTE:


1. Exposed roof surfaces to be waterproofed with APP membrane or equivalent. 2. The water proofing to be protected with interlocking tiles or any other finish as per the architect's design. 3. The concrete for exposed roof surfaced be waterproofed with approved water proofing admixture.

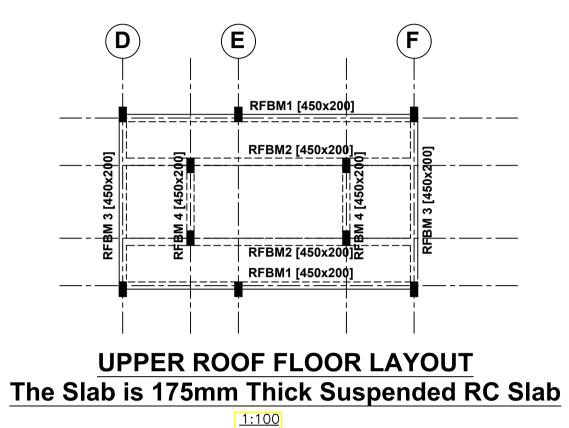

<u>vject</u>		Revisions	
PROPOSED AFFORDABLE HOUSING PROGRAM-G+4 BLOCK A	No.	Description	Date
TYPICAL FLOOR LAYOUTS AND SLAB RC DETAILS			

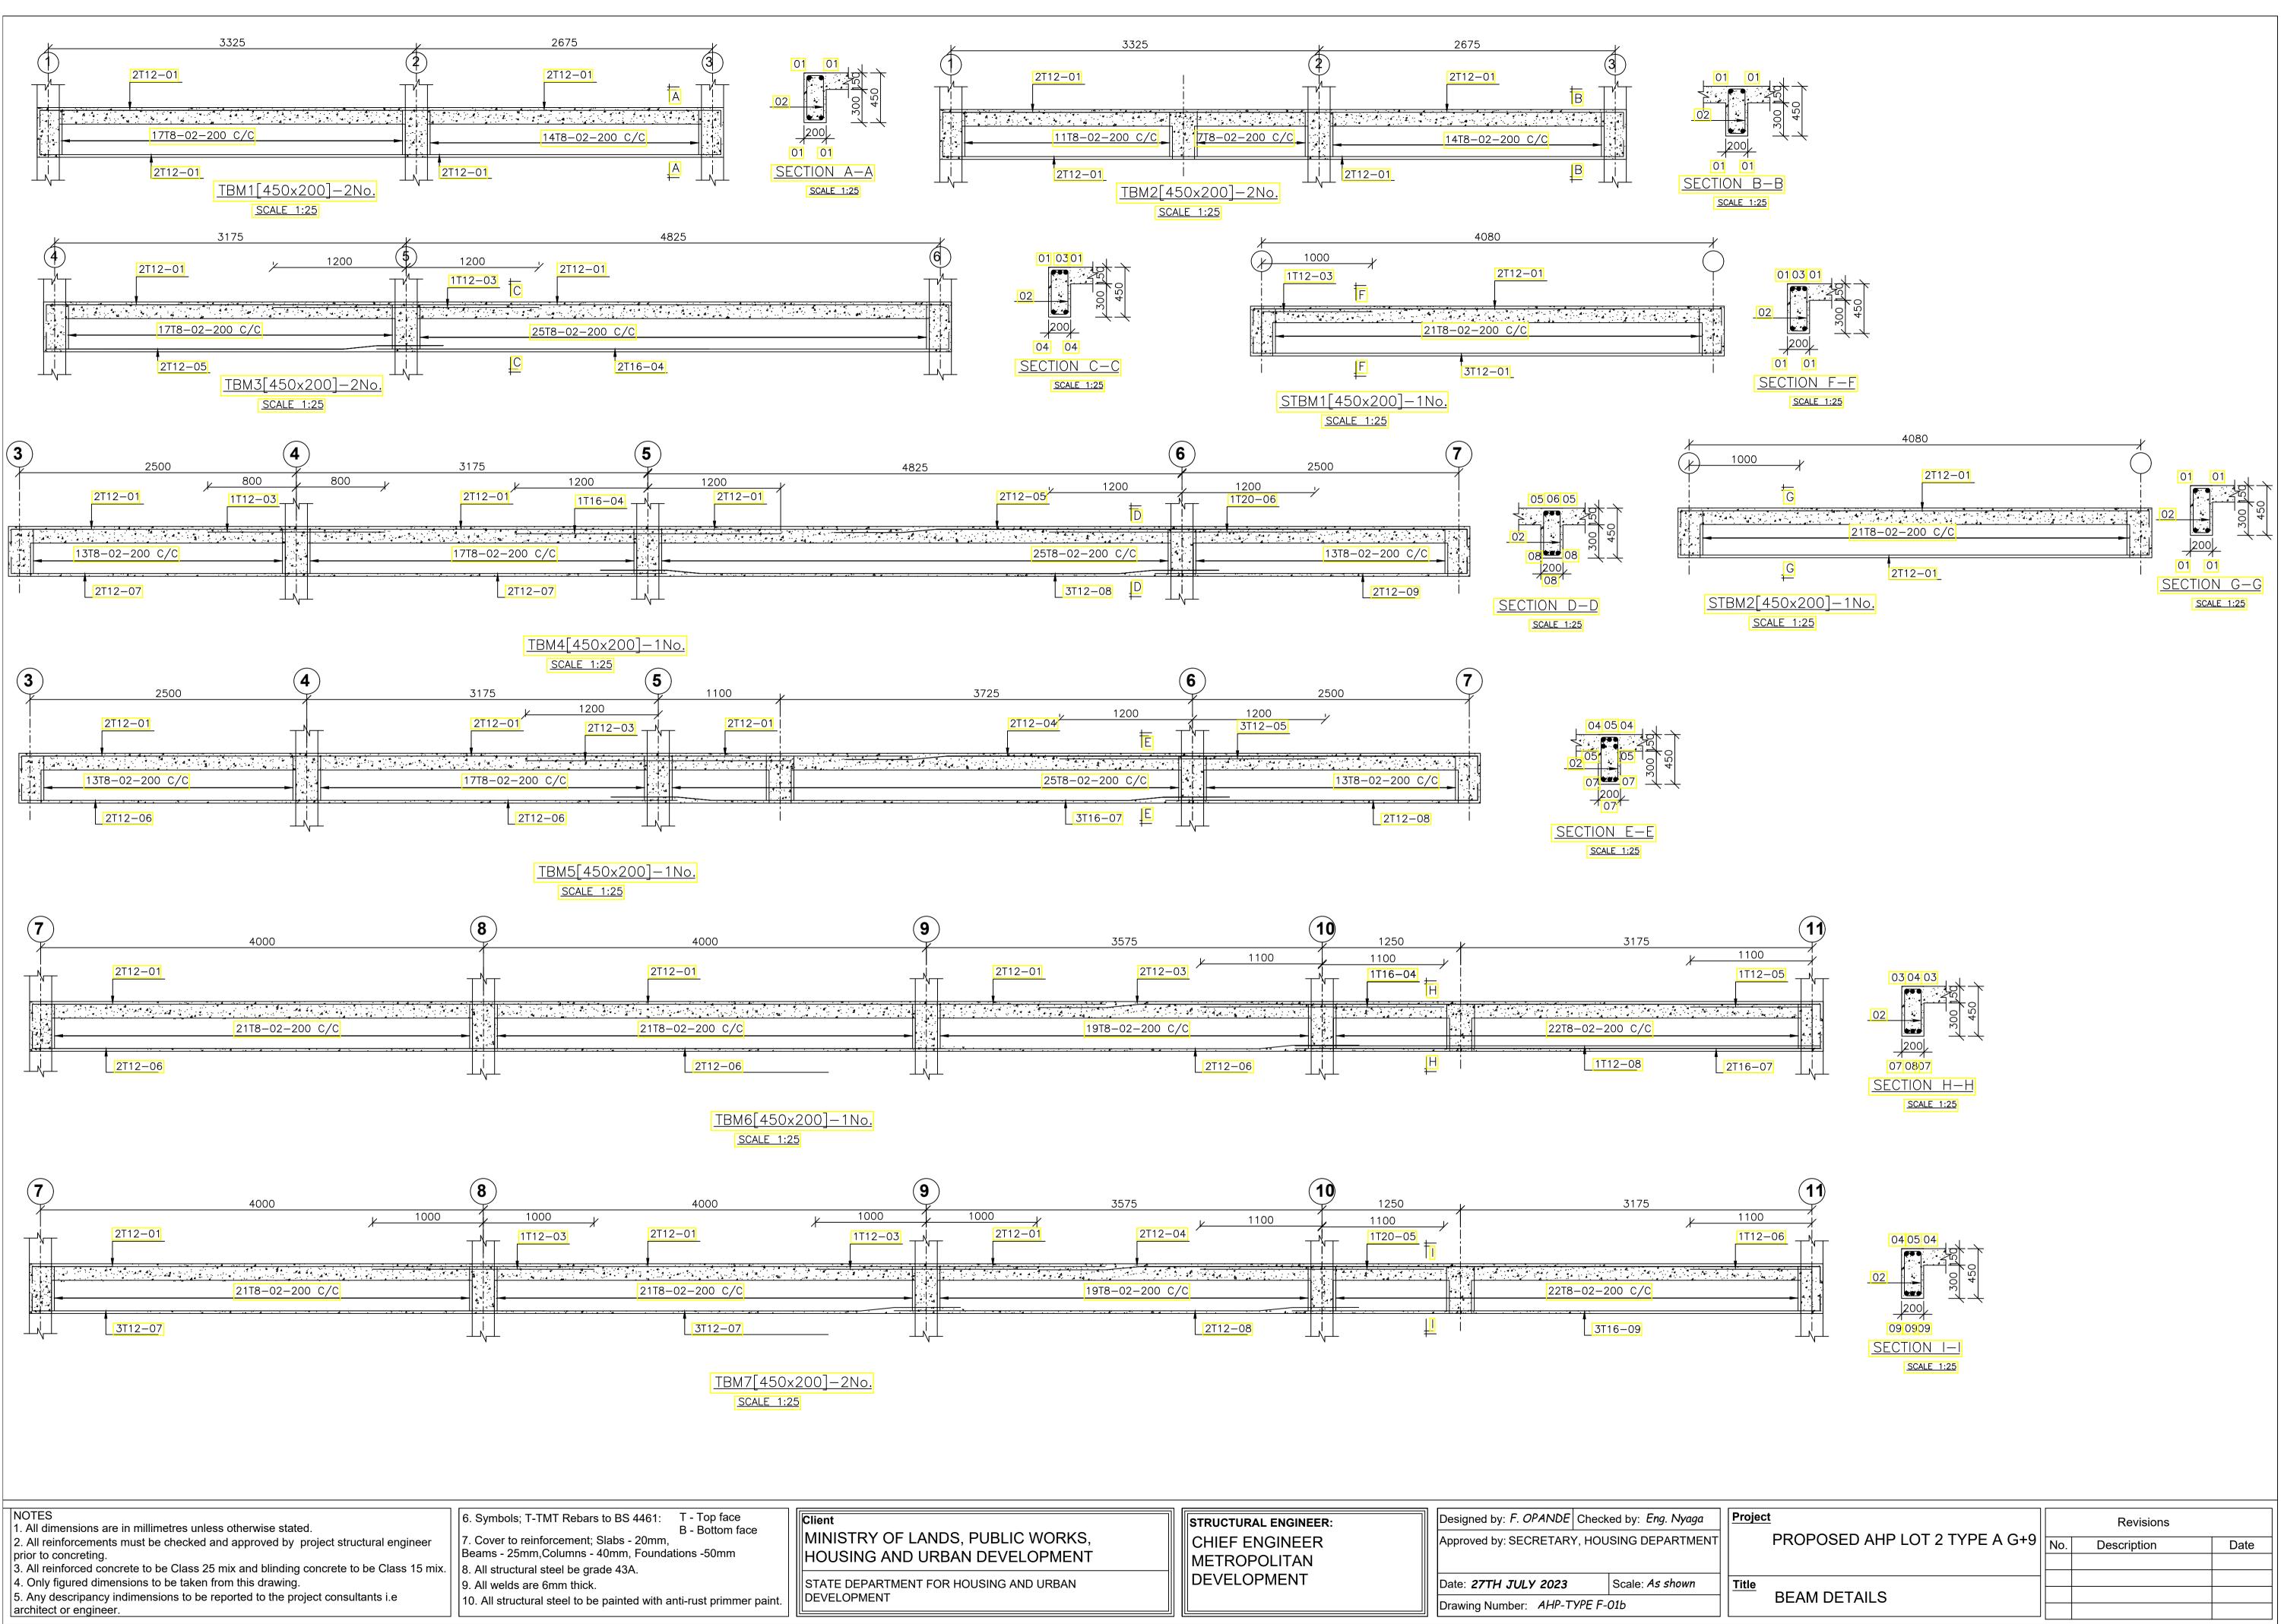


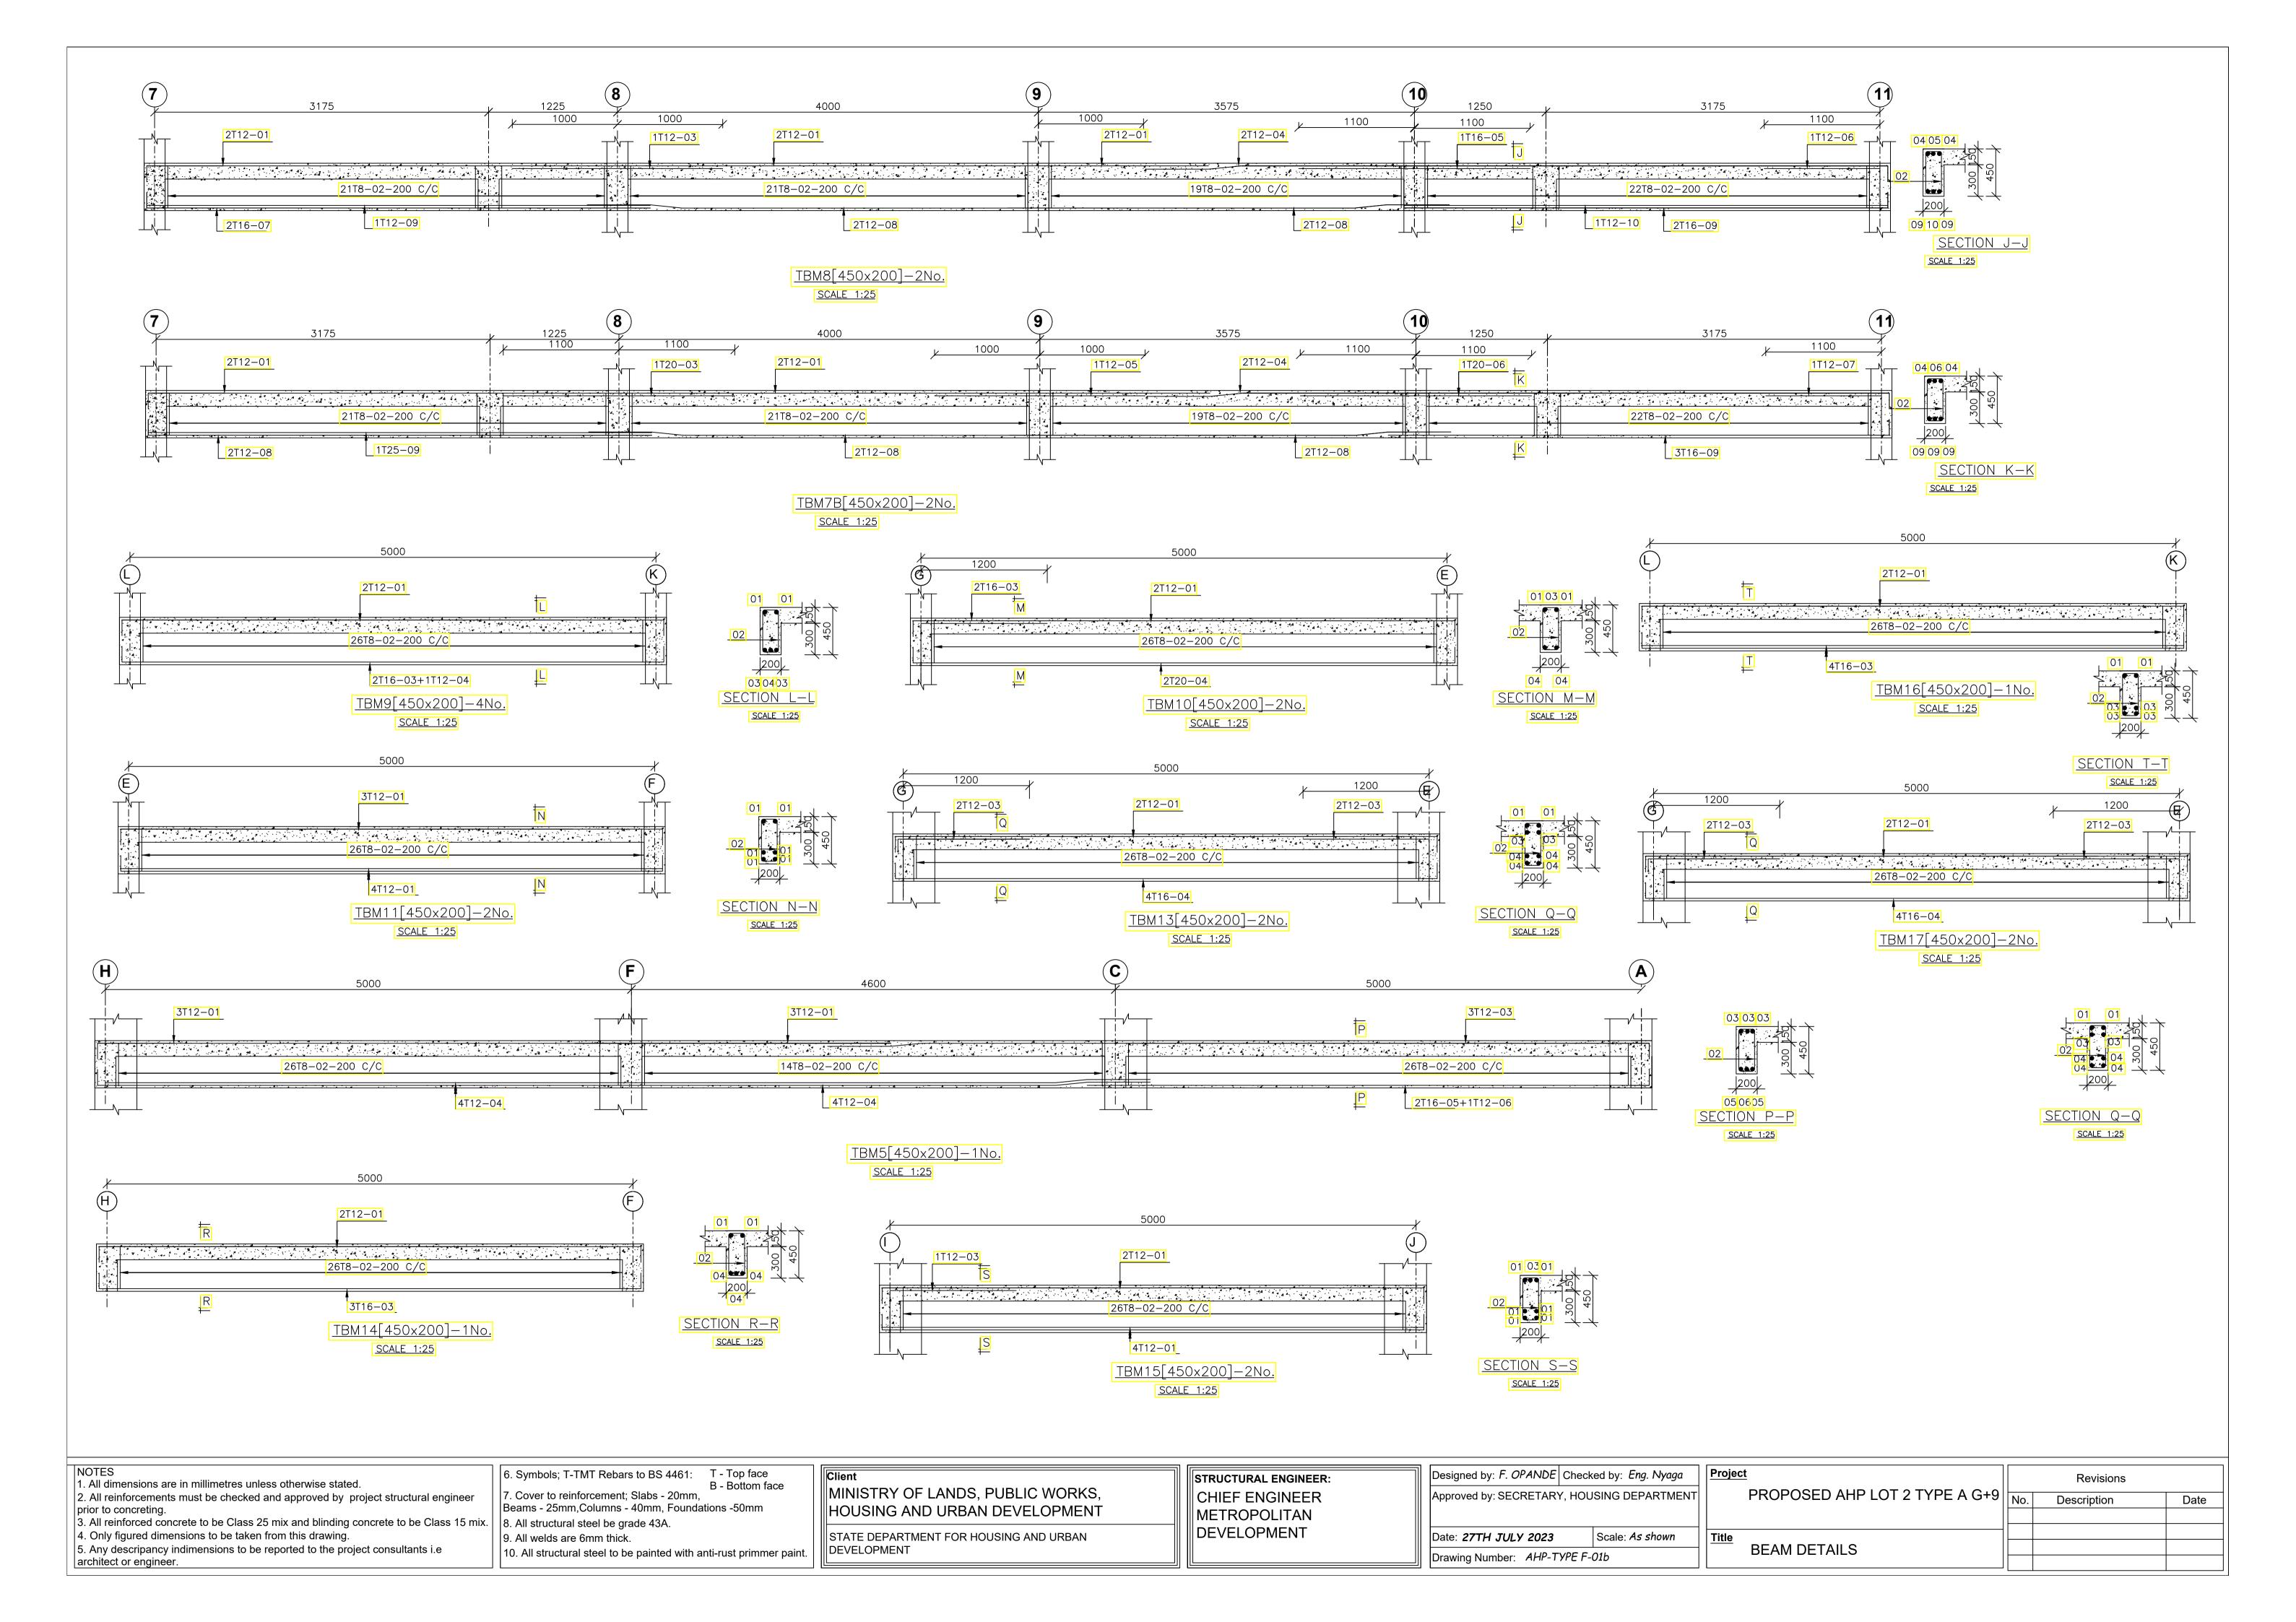

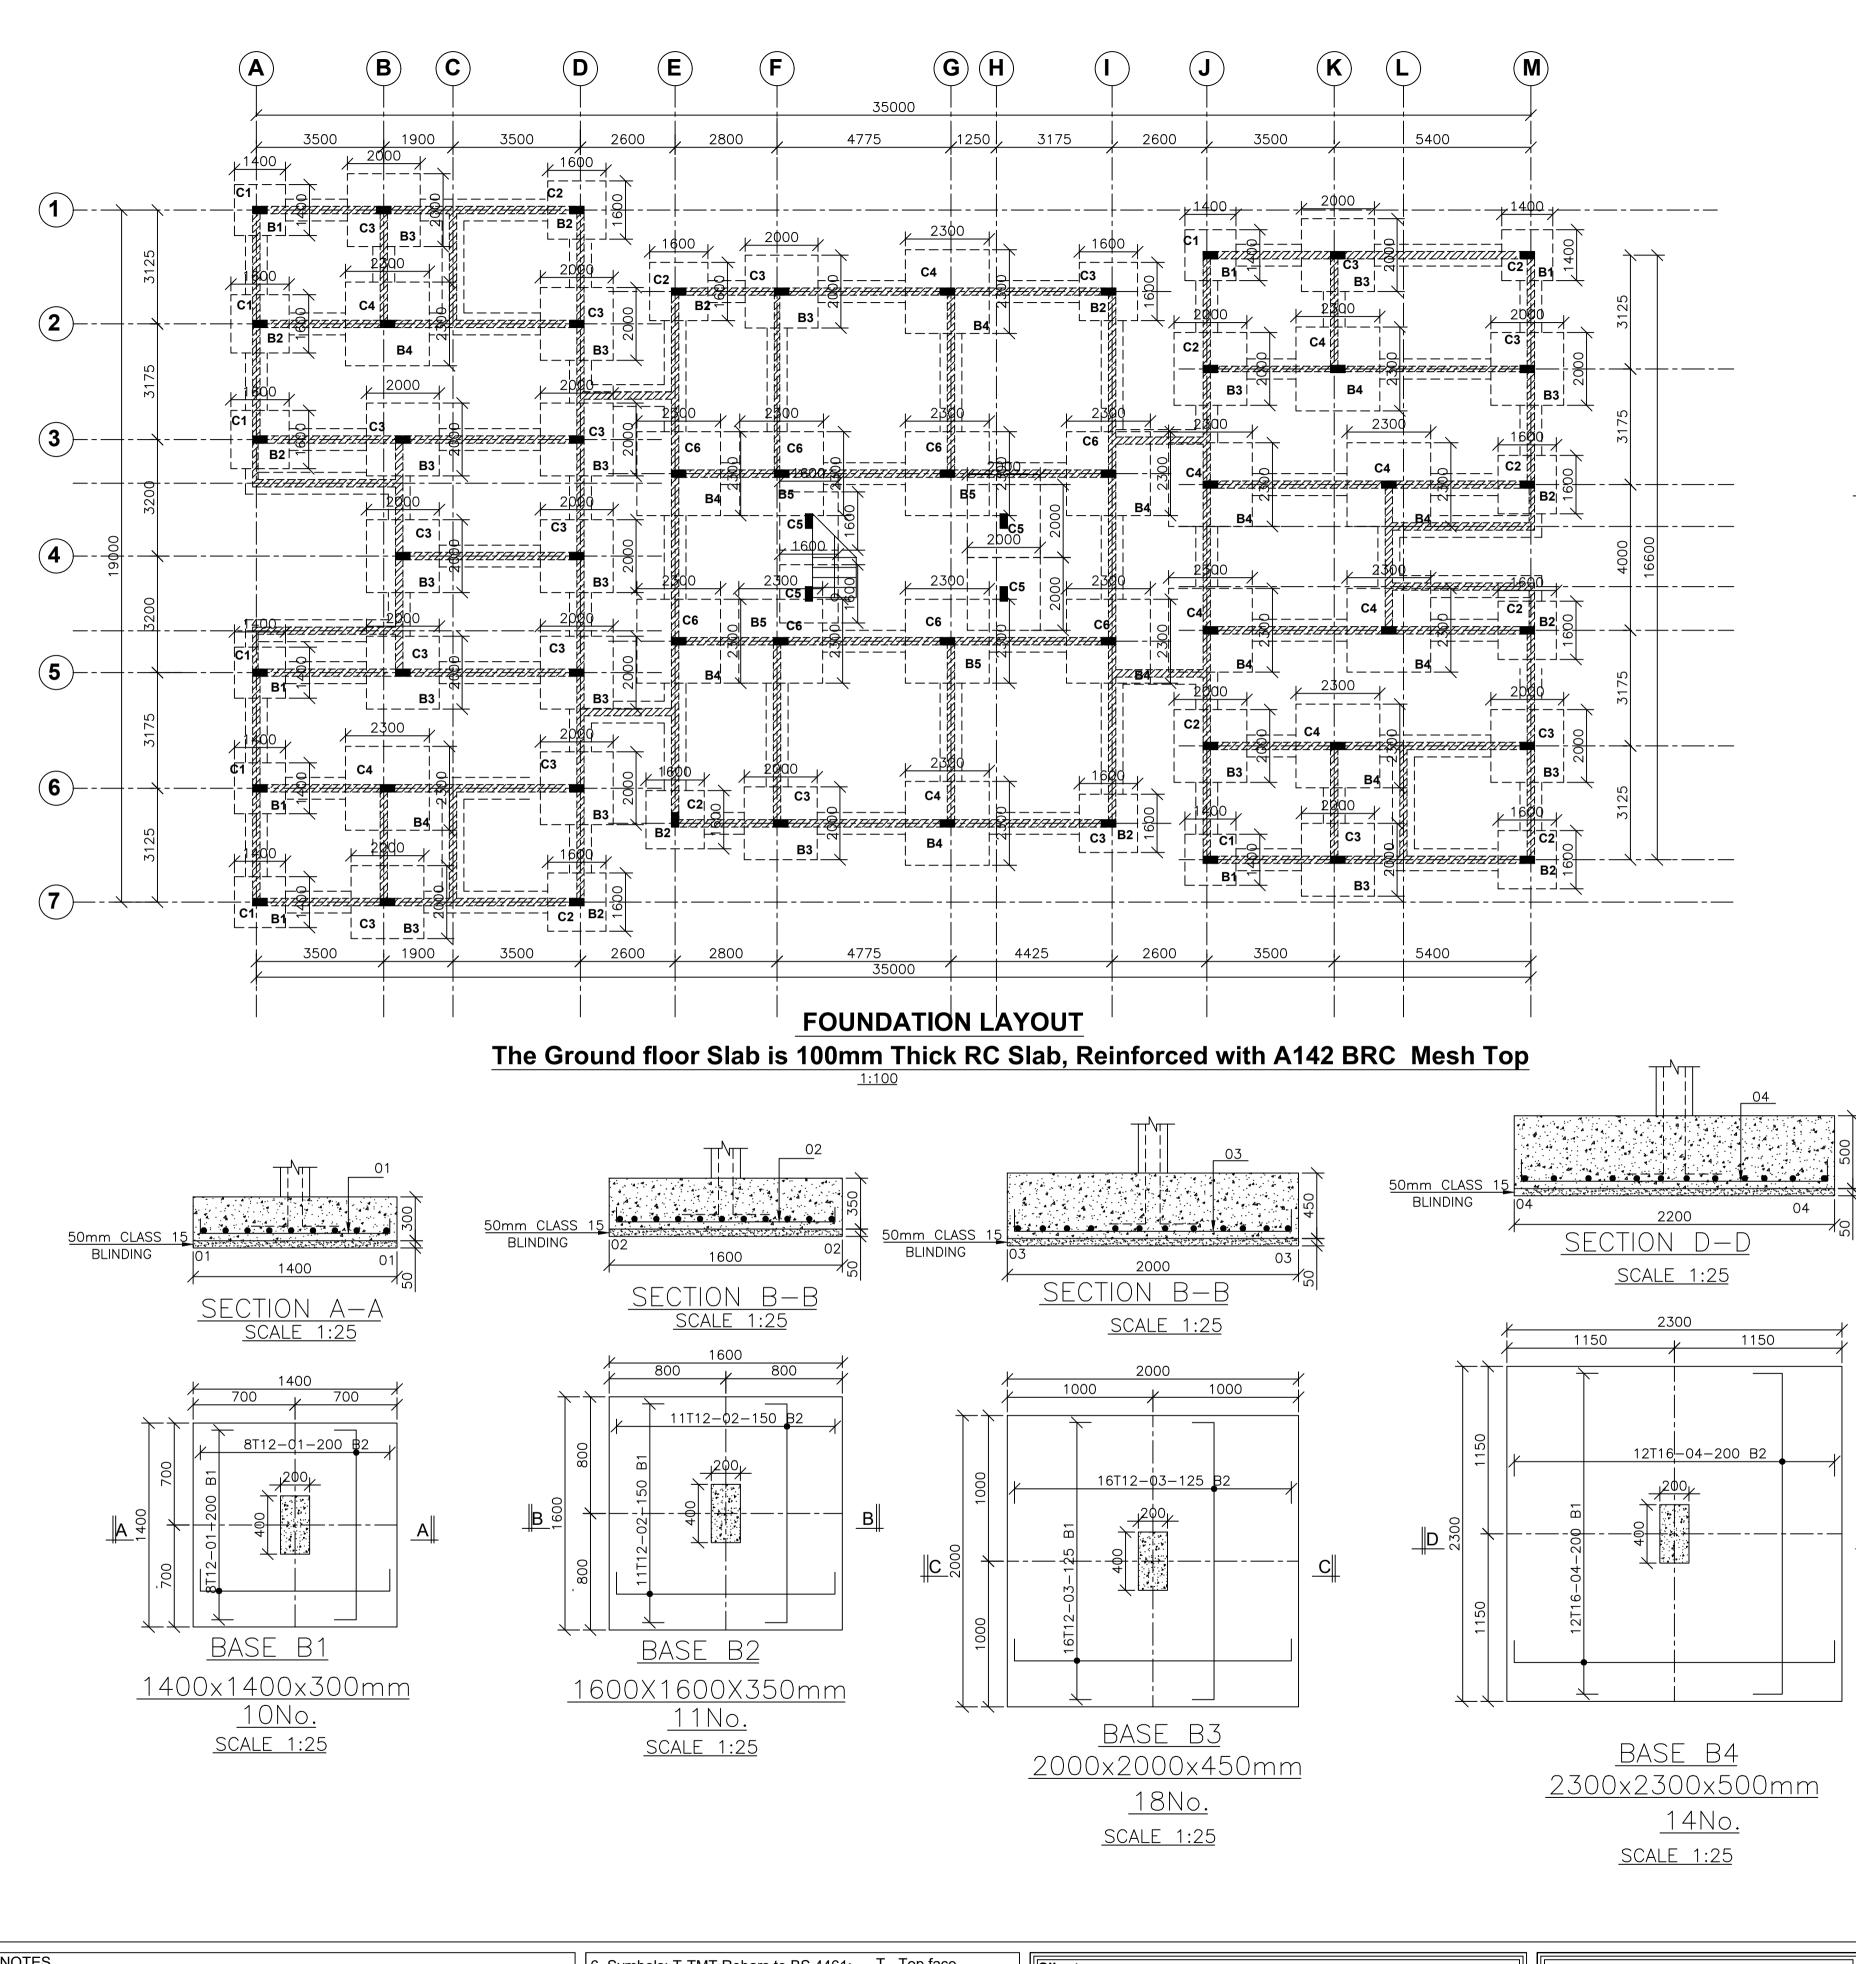

 NOTES 1. All dimensions are in millimetres unless otherwise stated. 2. All reinforcements must be checked and approved by project structural engineer prior to concreting. 3. All reinforced concrete to be Class 20 mix and blinding concrete to be Class 15 mix. 4. Only figured dimensions to be taken from this drawing. 5. Any descripancy indimensions to be reported to the project consultants i.e architect or engineer. 	Beams - 25mm,Columns - 40mm, Foundations -50mm	Client MINISTRY OF LANDS, PUBLIC WORKS, HOUSING AND URBAN DEVELOPMENT STATE DEPARTMENT FOR HOUSING AND URBAN DEVELOPMENT
--	--	--

STRUCTURAL ENGINEER:

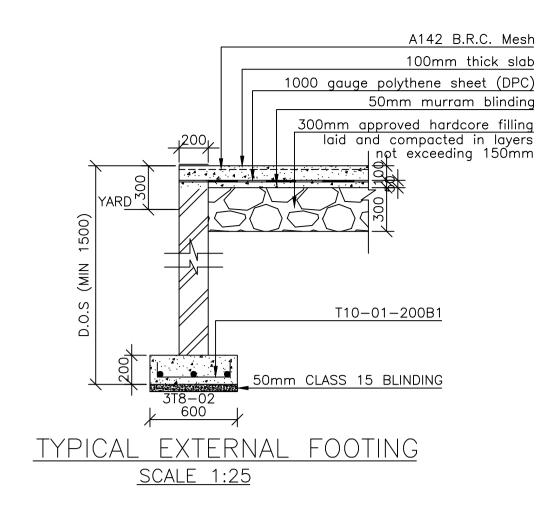

(MURRAM) **BEARING CAPACITY = 200kN/m2**


B	ASE & CO	OLUM	IN S	CHEDU	JLE
	BASES		C	COLUM	N
TYPE	SIZE	No.	TYPE	SIZE	No.
B1	1400x1400x300	7	C1	400x200	8
B2	1600x1600x350	11	C2	400x200	10
В3	2000x2000x450	18	C3	400x200	18
В4	2300x2300x500	16	C4	400x200	10
			C5	400x200	4
			C6	400x250	8

04

D

_				
	Designed by: F. OPANDE	Checked by: F. OPANDE	P	Project
	Approved by: SECRETARY	, HOUSING DEPARTMENT		PF
				H
	Date: 27TH JULY 2023	Scale: <i>As shown</i>	<u>ו</u>	<u>Fitle</u>
	Drawing Number: AHP-G+	-4-BLK B 01		F


CHIEF ENGINEER METROPOLITAN DEVELOPMENT

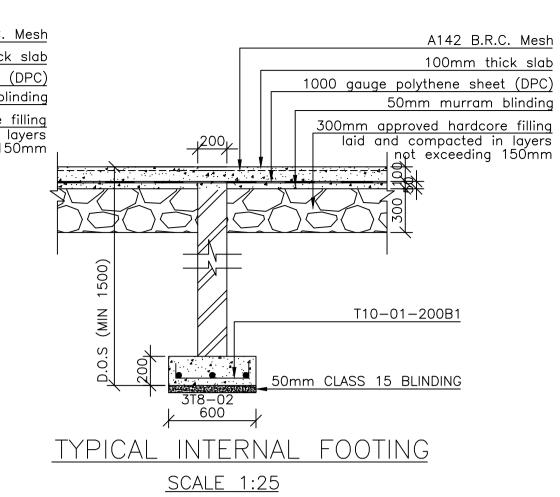



PROPOSED AFFORDABLE	
HOUSING PROGRAM-BLOCK B G+4	
	-

	Revisions					
No.	Description	Date				

FOUNDATION LAYOUT AND DETAILS

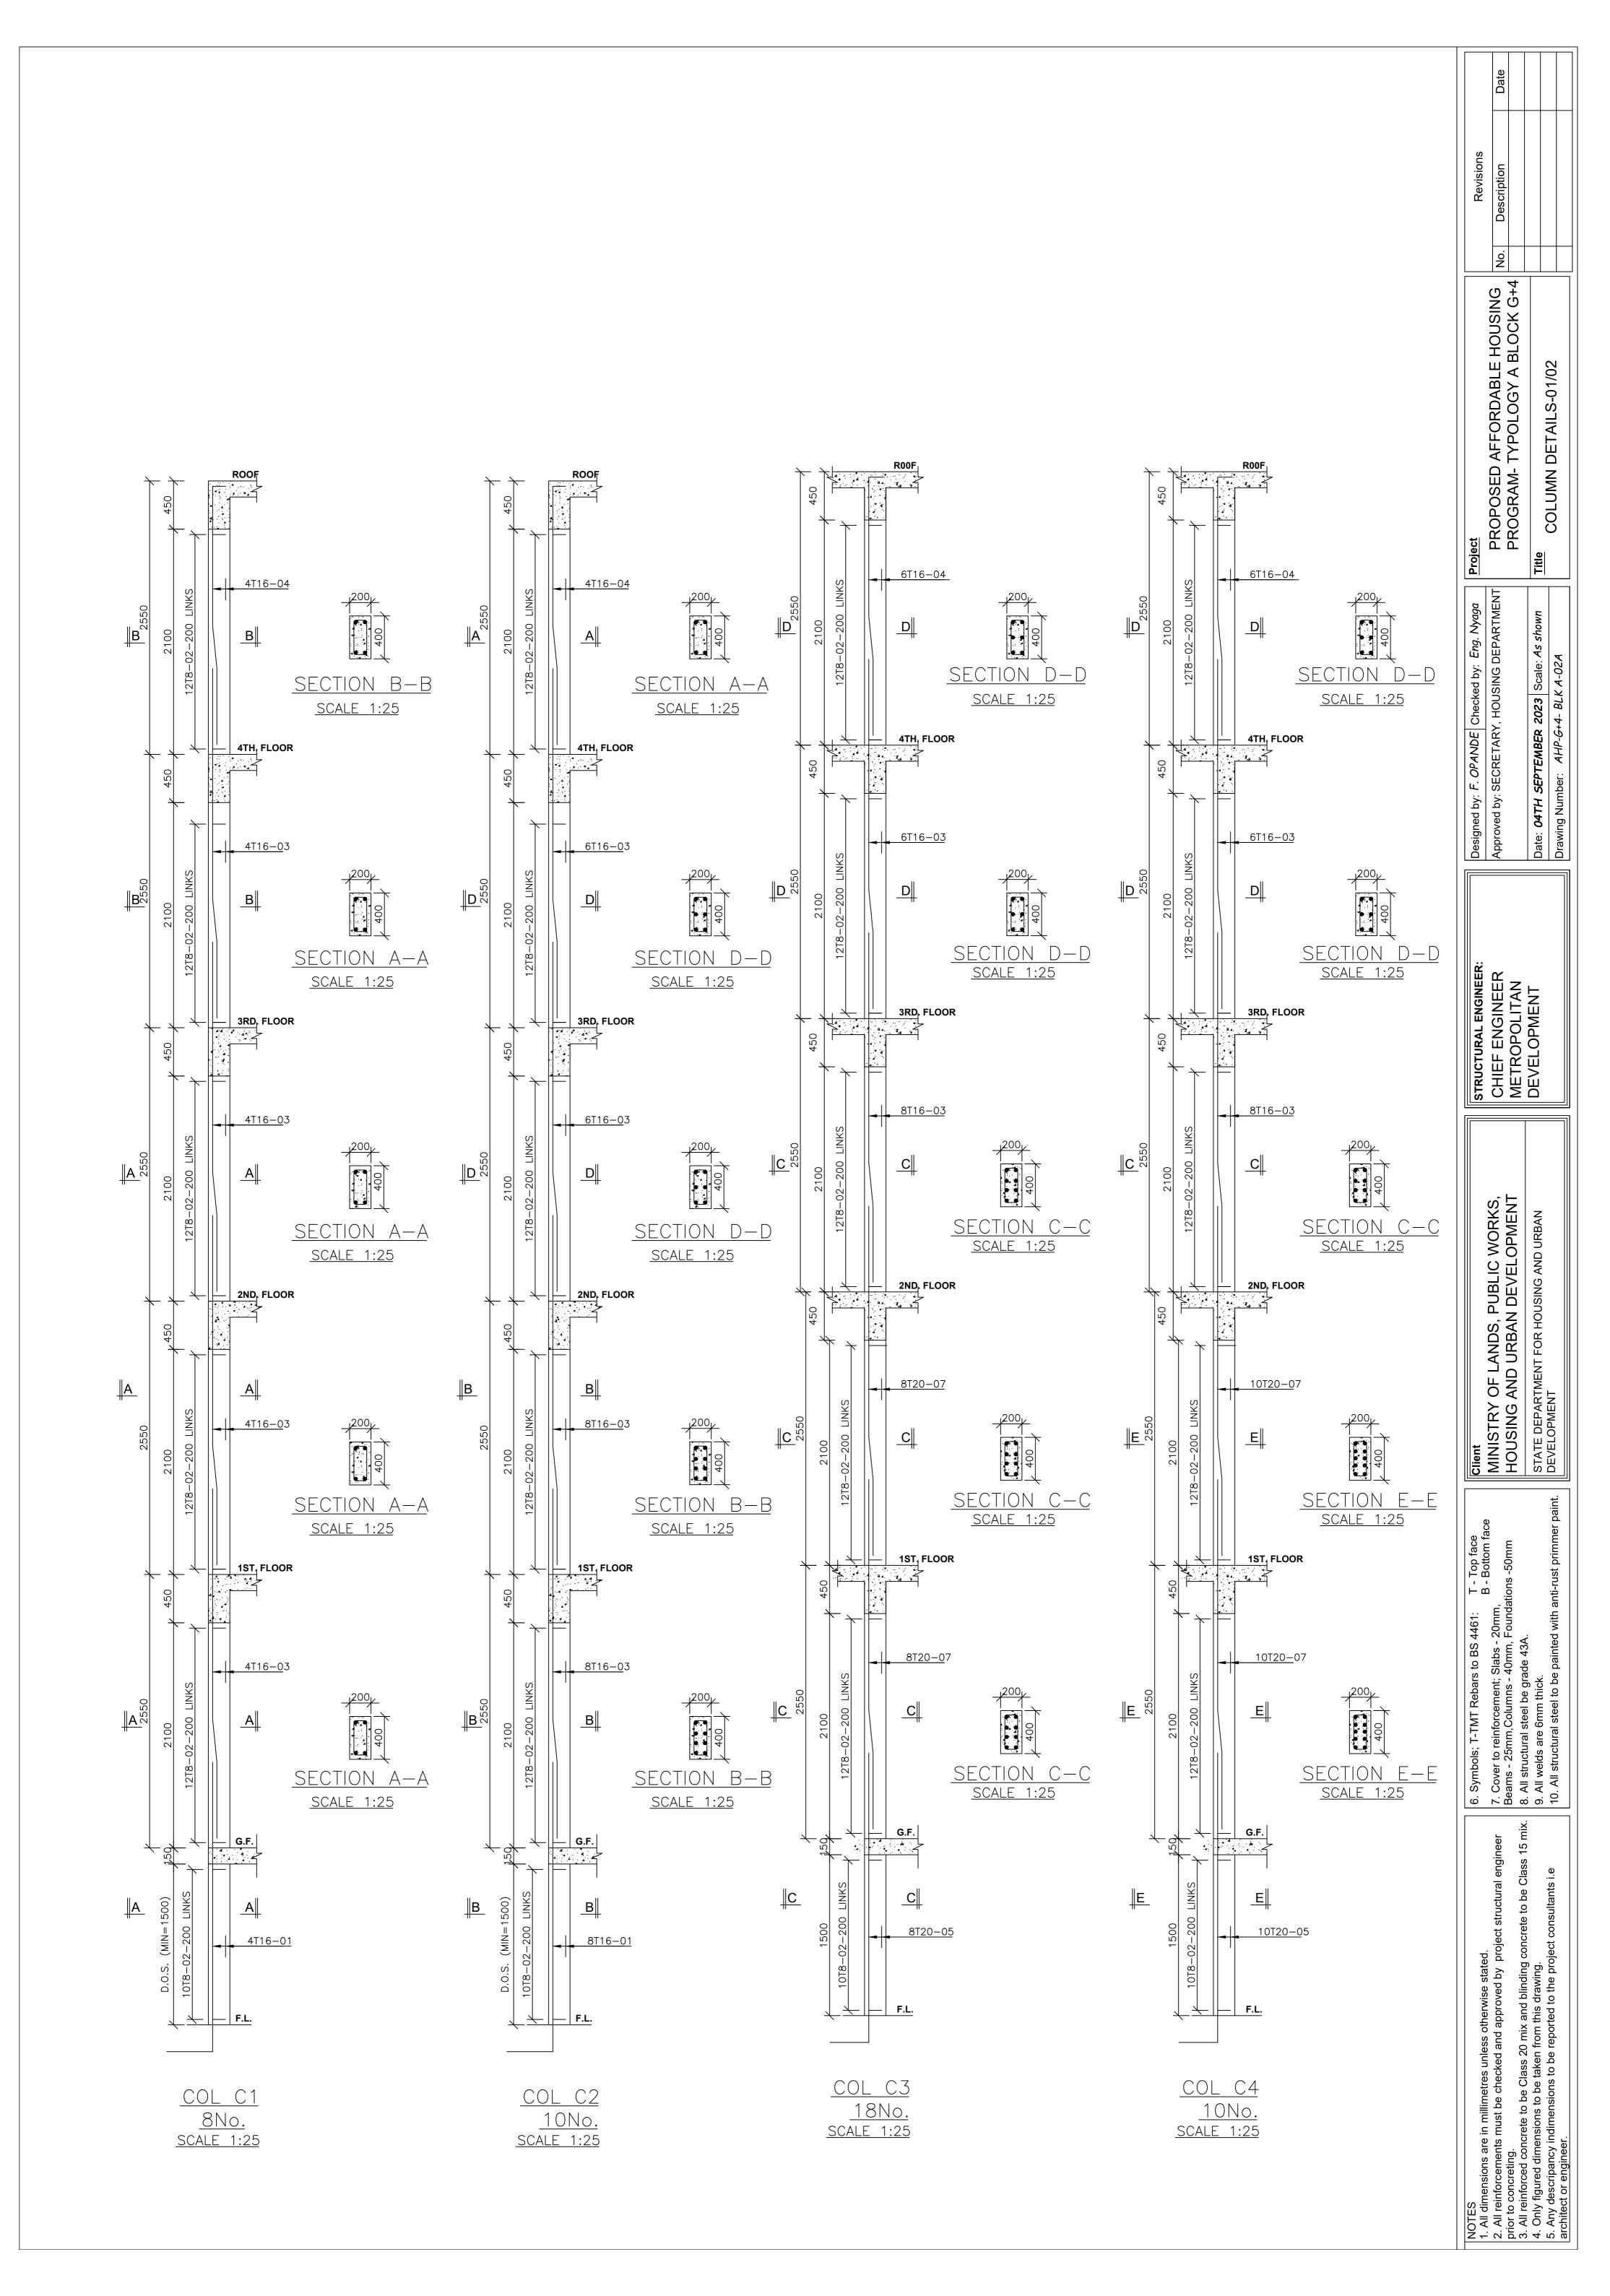

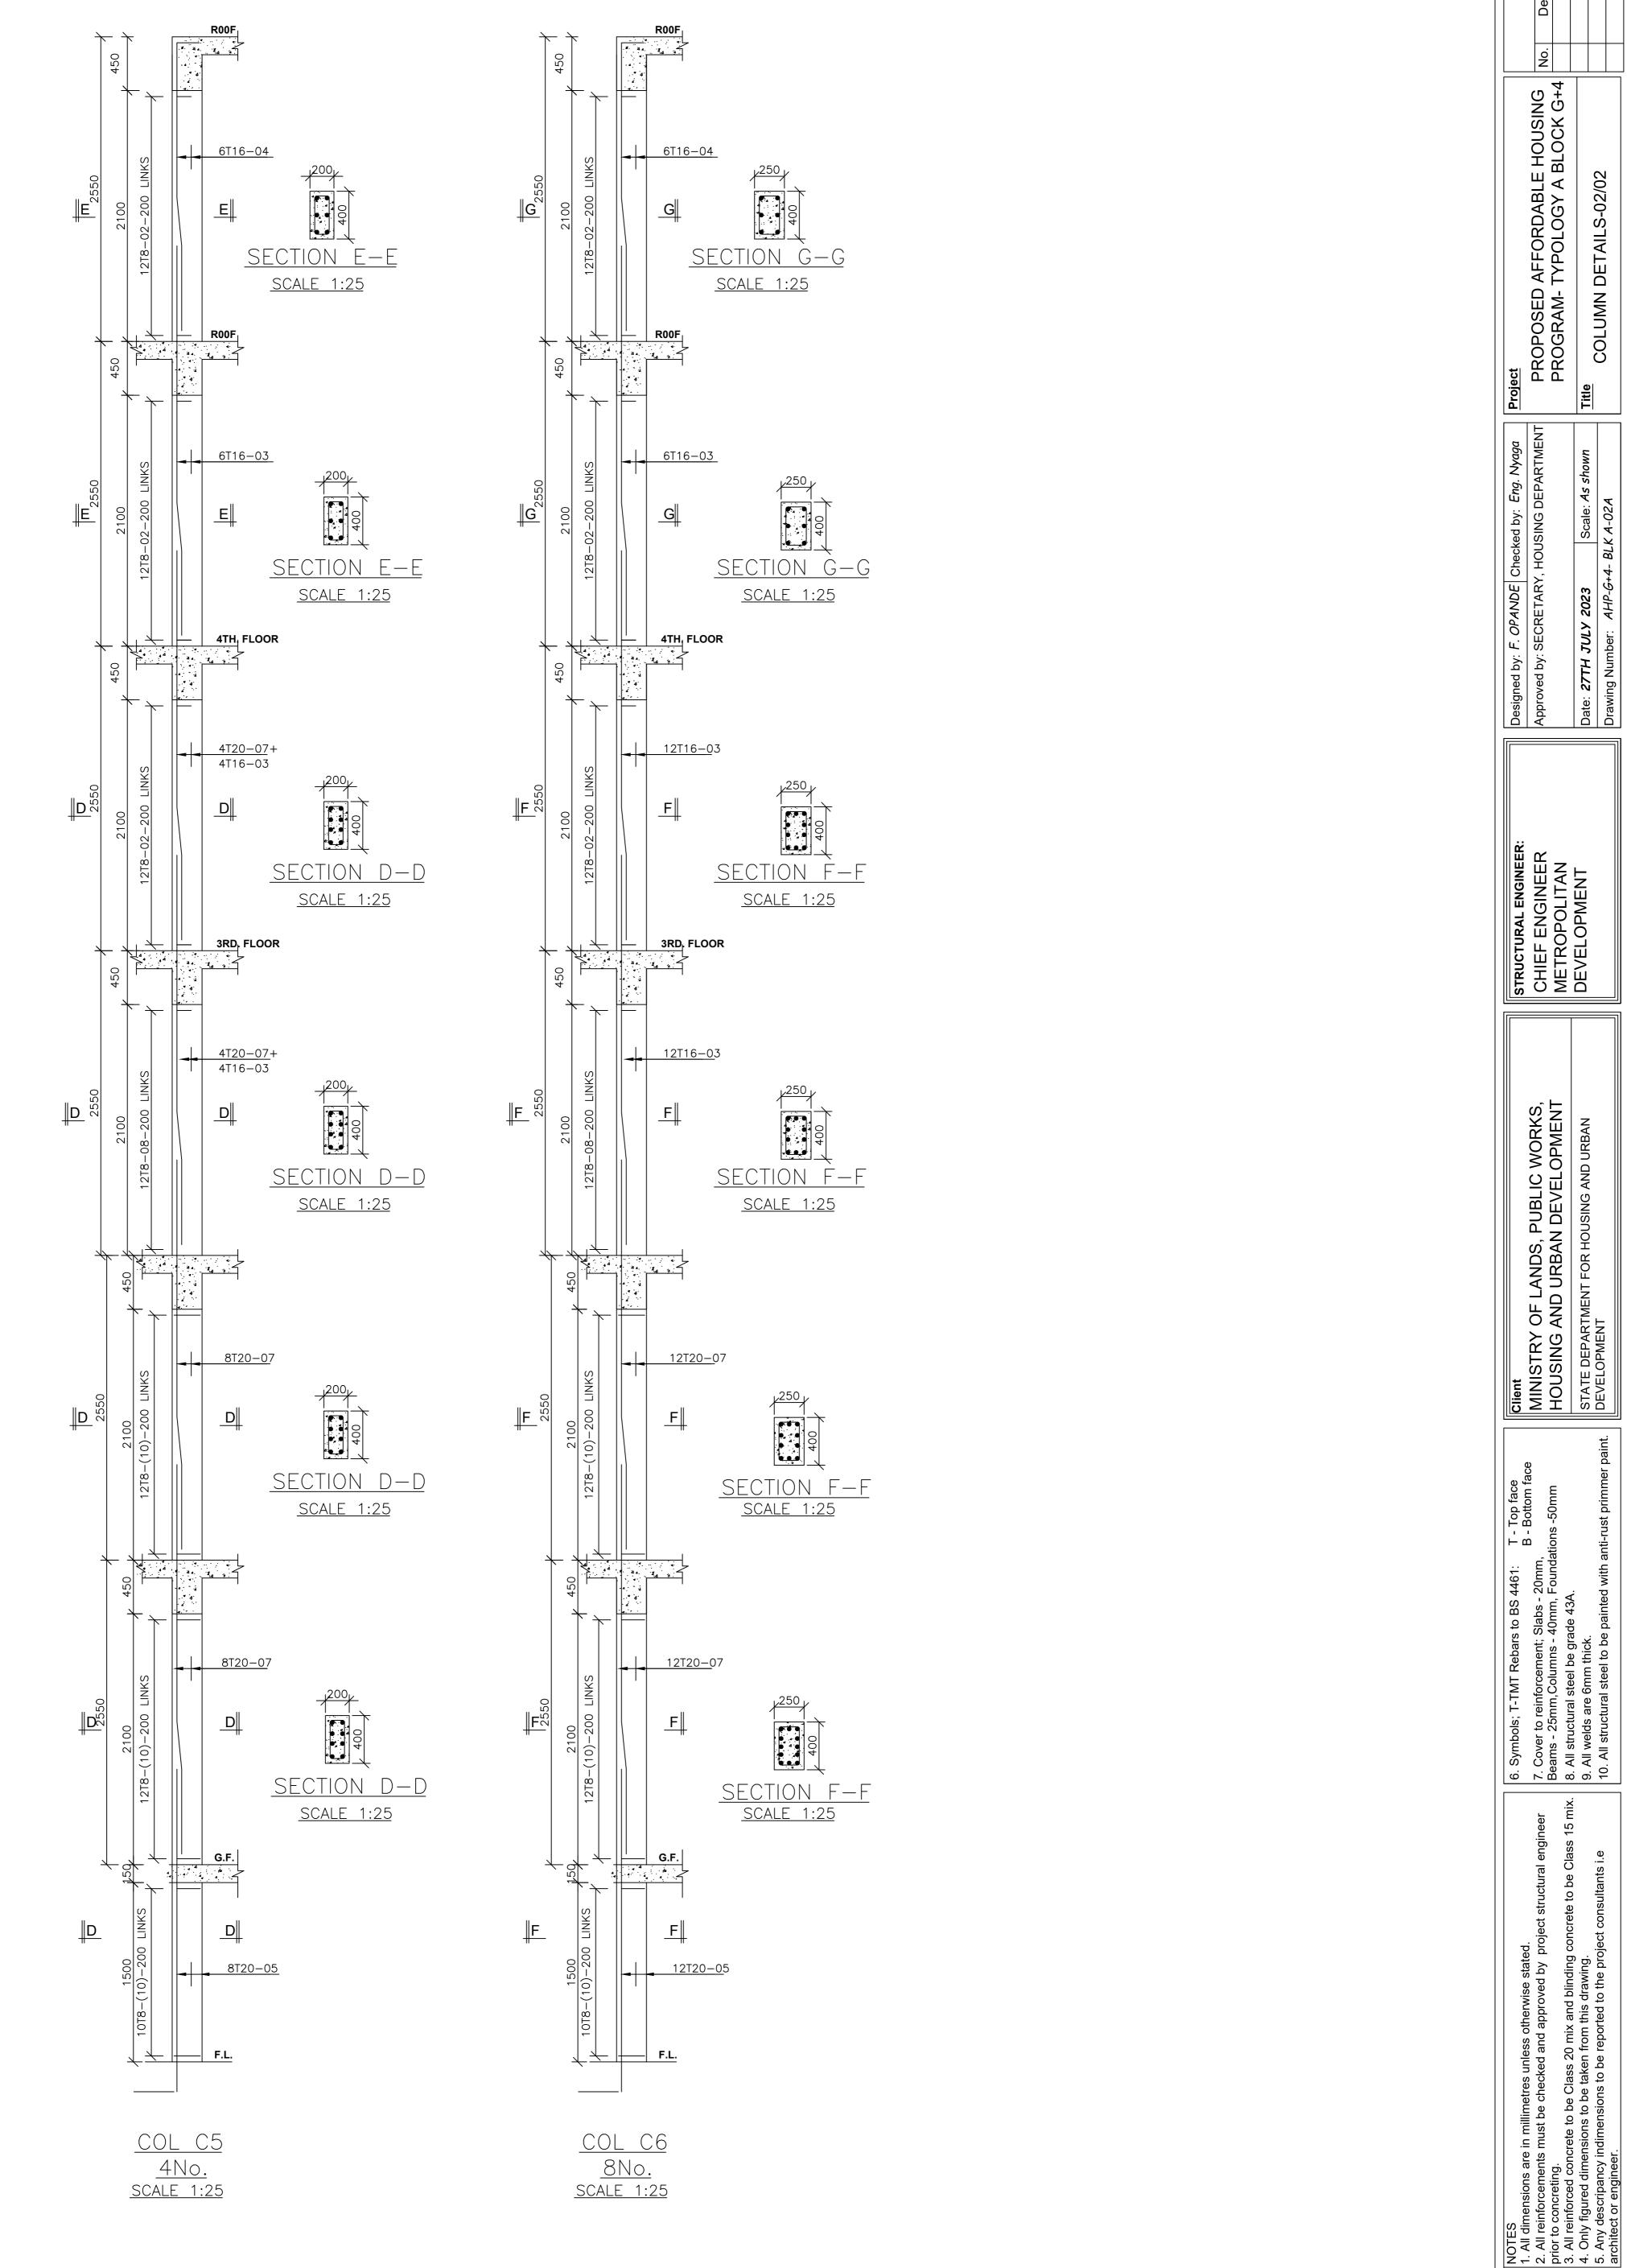


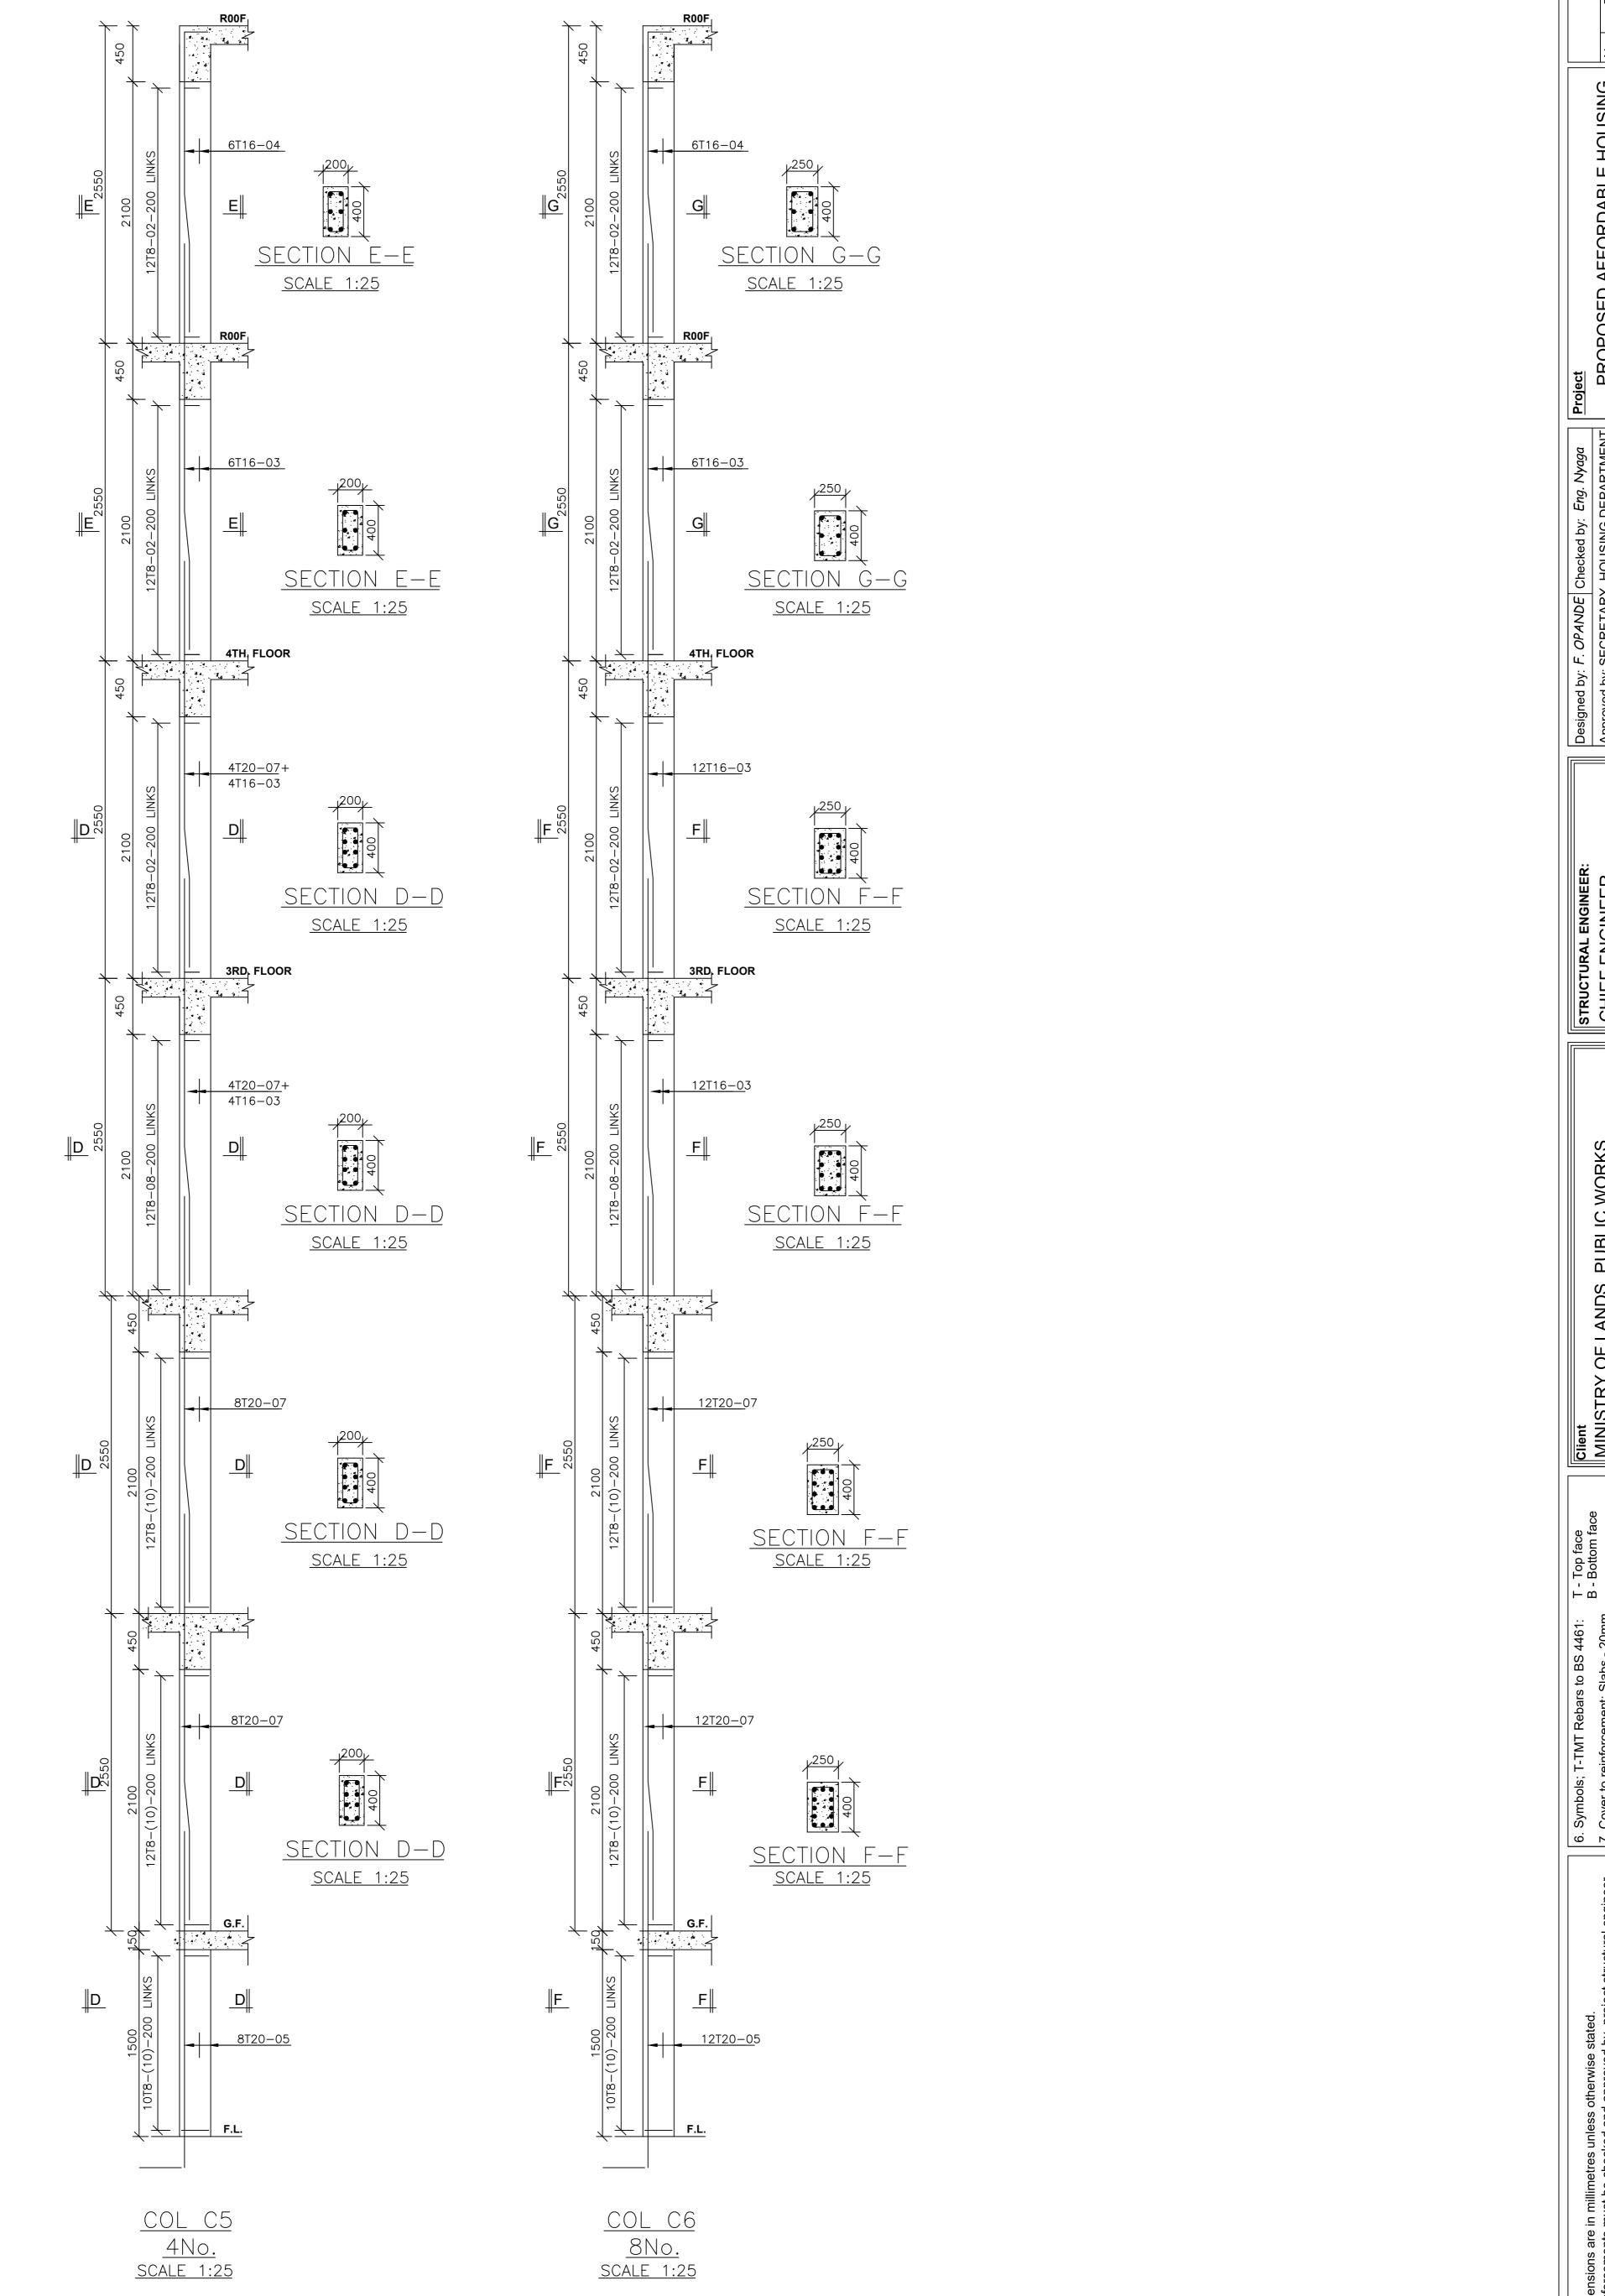


Designed by: F. OPANDE Checked by: Eng. Nyaga	ked by: <i>Eng. Nyaga</i>	Project	Revisions	
Approved by: SECRETARY, HOUSING DEPARTMENT	USING DEPARTMENT		No. Description	Date
		PROGRAM- TYPOLOGY A BLOCK G+4		
Date: 27TH JULY 2023	Scale: As shown	Title		
		COLUMN DETAILS-02/02		
Drawing Number: AHP-6+4- BLK A-UZA	-K A-UZA			

STATE DEPARTMENT FOR HOUSING AND URBAN DEVELOPMENT

Designed by: F. OPANDE Checked by: Eng. Nyaga	Project		Revisions	
Approved by: SECRETARY, HOUSING DEPARTMENT	PROPOSED AFFORDABLE HOUSING	No.	Description	Date
	PROGRAM- BLOCK B G+4		-	
-				
Date: 04TH SEPTEMBER 2023 Scale: As shown	Title			
Drawing Number: AHP-0+4- BLK B-U3				

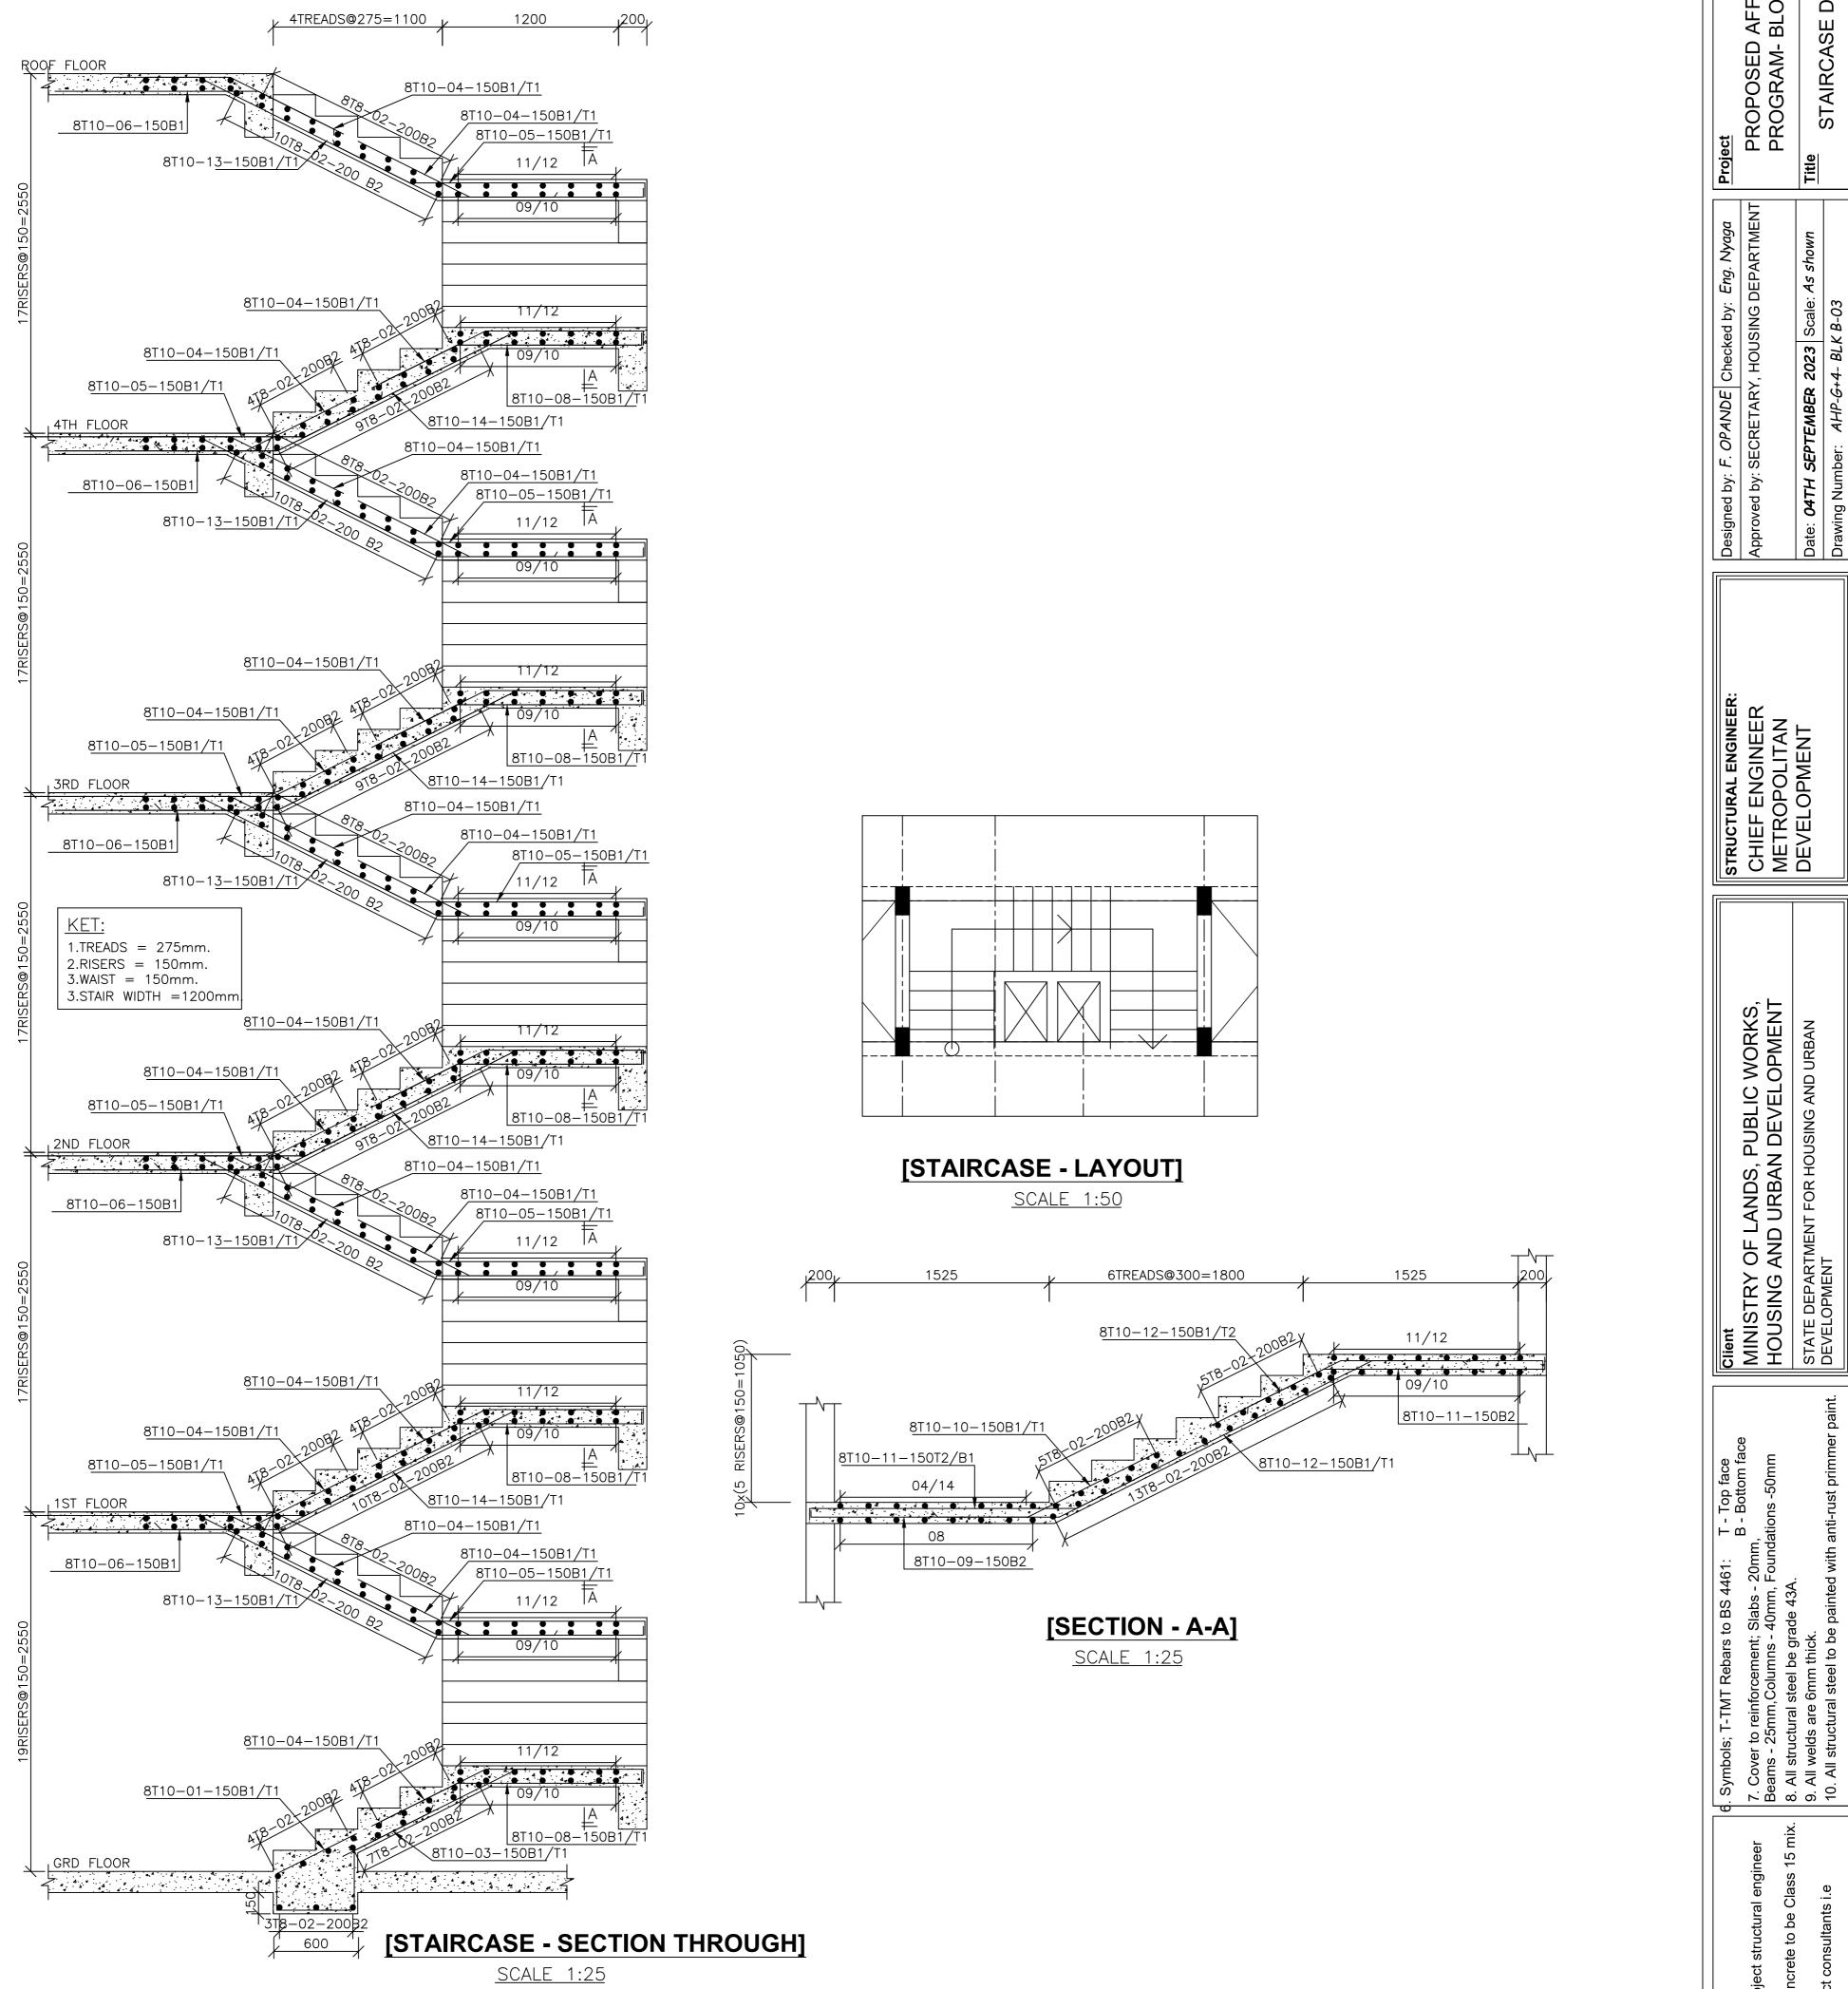

NOTES
1. All dimensions are in millimetres unless otherwise stated.
2. All reinforcements must be checked and approved by project structural engineer prior to concreting.
3. All reinforced concrete to be Class 20 mix and blinding concrete to be Class 15 m 4. Only figured dimensions to be taken from this drawing.
5. Any descripancy indimensions to be reported to the project consultants i.e architect or engineer.

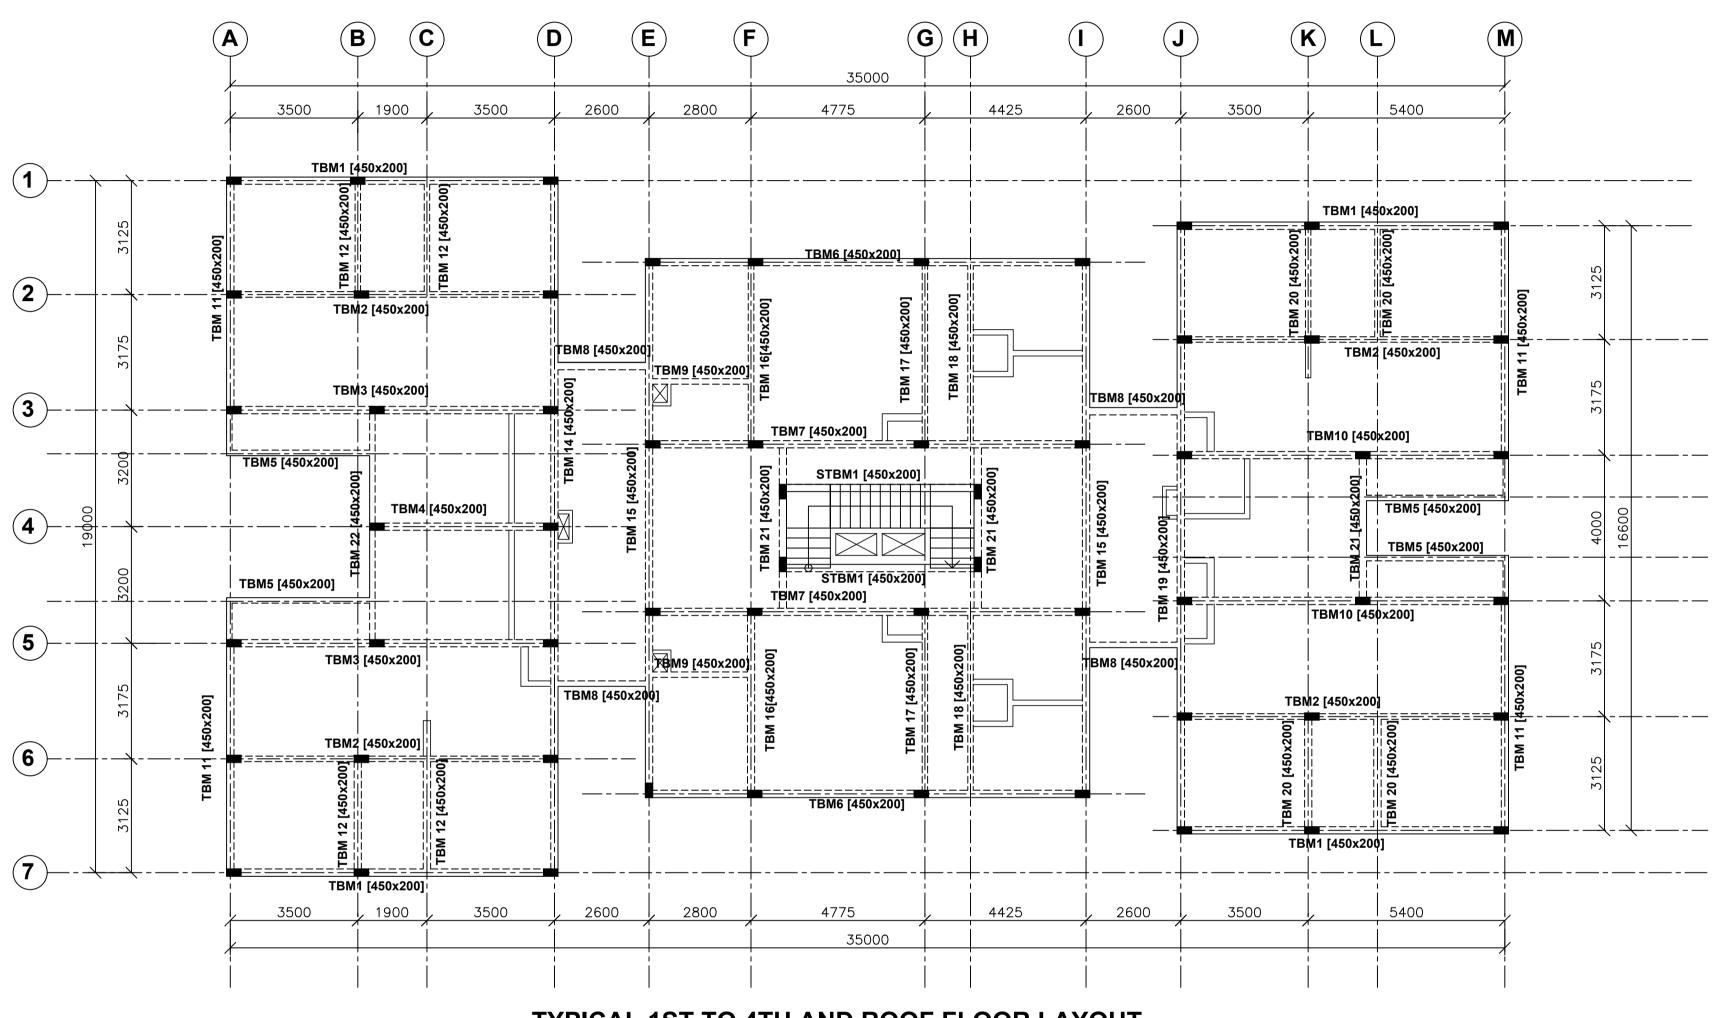

TYPICAL 1ST TO 4TH AND ROOF FLOOR LAYOUT

<u>1:100</u>

1. All dimensions are in millimetres unless otherwise stated. 7 2. All reinforcements must be checked and approved by project structural engineer prior to concreting. 7 3. All reinforced concrete to be Class 20 mix and blinding concrete to be Class 15 mix. 8 4. Only figured dimensions to be taken from this drawing. 9	 6. Symbols; T-TMT Rebars to BS 4461: T - Top face B - Bottom face 7. Cover to reinforcement; Slabs - 20mm, Beams - 25mm,Columns - 40mm, Foundations -50mm 8. All structural steel be grade 43A. 9. All welds are 6mm thick. 10. All structural steel to be painted with anti-rust primmer paint. 	Client MINI HOU STATE DEVEI
--	---	---



NISTRY OF LANDS, PUBLIC WORKS, USING AND URBAN DEVELOPMENT

TE DEPARTMENT FOR HOUSING AND URBAN LOPMENT

STRUCTURAL ENGINEER: CHIEF ENGINEER METROPOLITAN DEVELOPMENT

Designed by: F. OPANDE Checked by: F. OPANDE Project Approved by: SECRETARY, HOUSING DEPARTMENT

Date: 27TH JULY 2023 Scale: As shown Drawing Number: AHP-G+4-BLK B 06


NOTE:


1. Exposed roof surfaces to be waterproofed with APP membrane or equivalent. 2. The water proofing to be protected with interlocking tiles or any other finish as per the architect's design. 3. The concrete for exposed roof surfaced be waterproofed with approved water proofing admixture.


	-
F	PROPOSED AFFORDABLE
1	HOUSING PROGRAM-BLOCK B G+4
Title	

	Revisions	
No.	Description	Date


TYPICAL FLOOR LAYOUTS

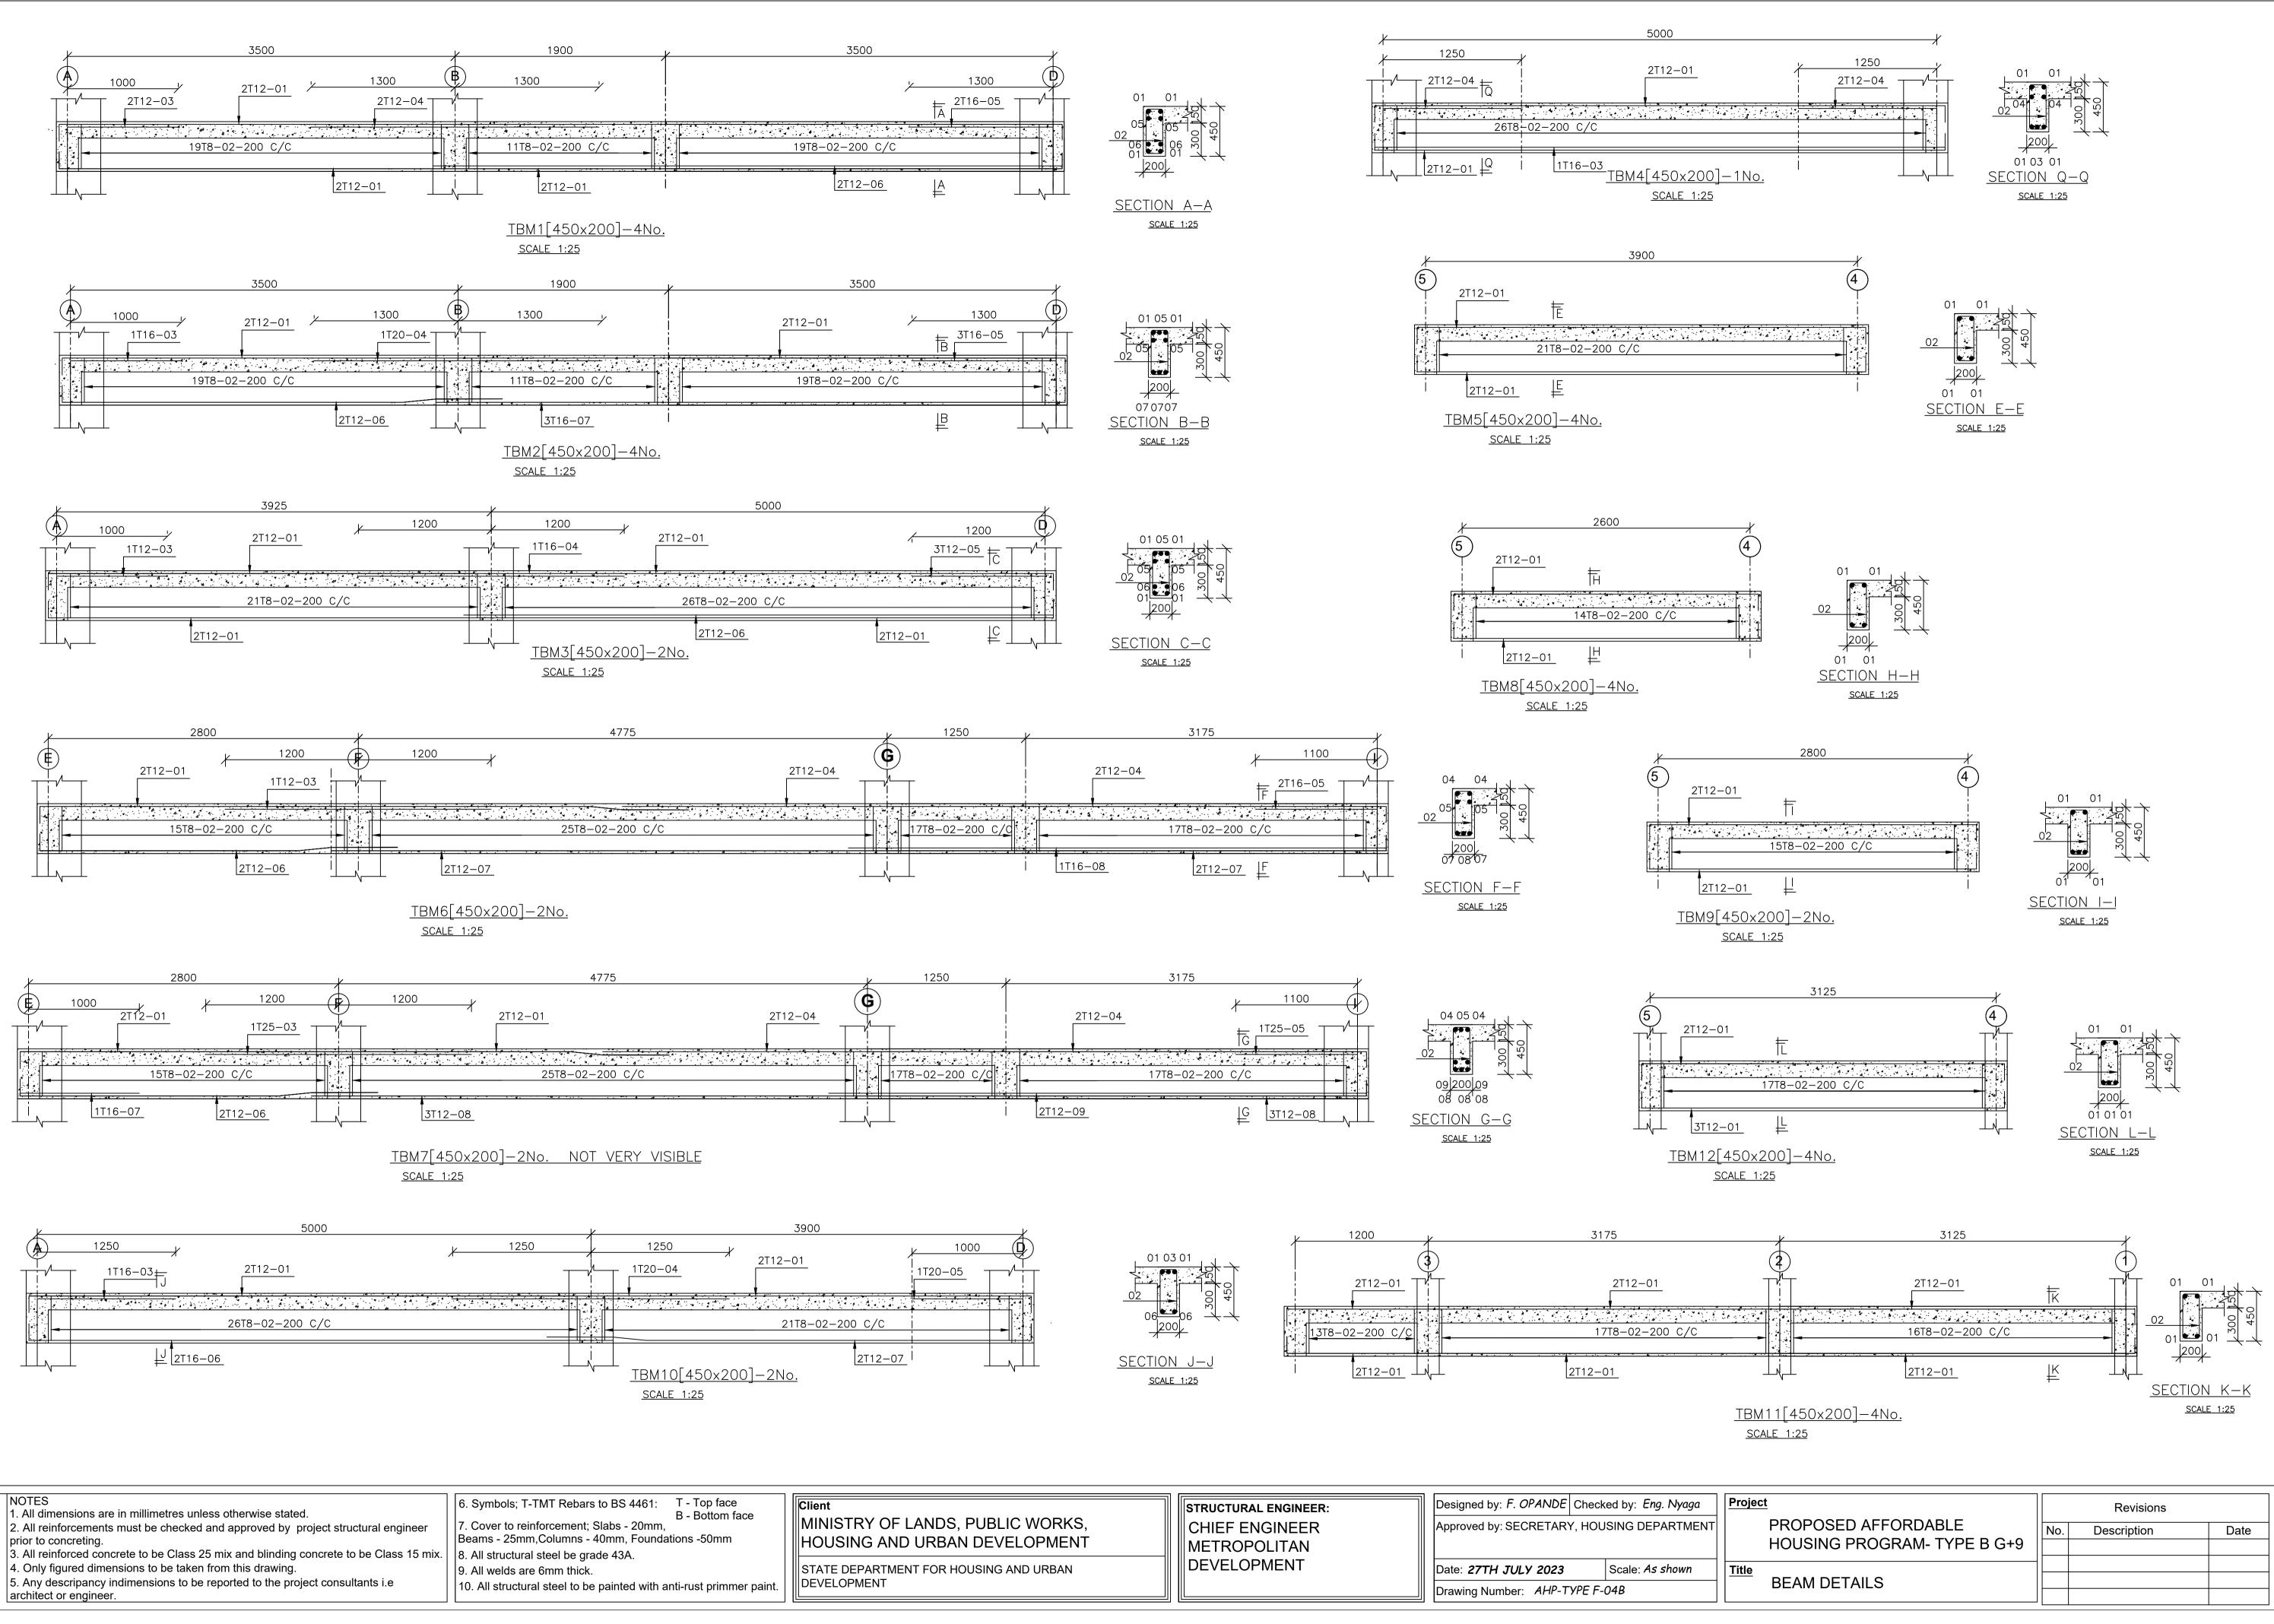

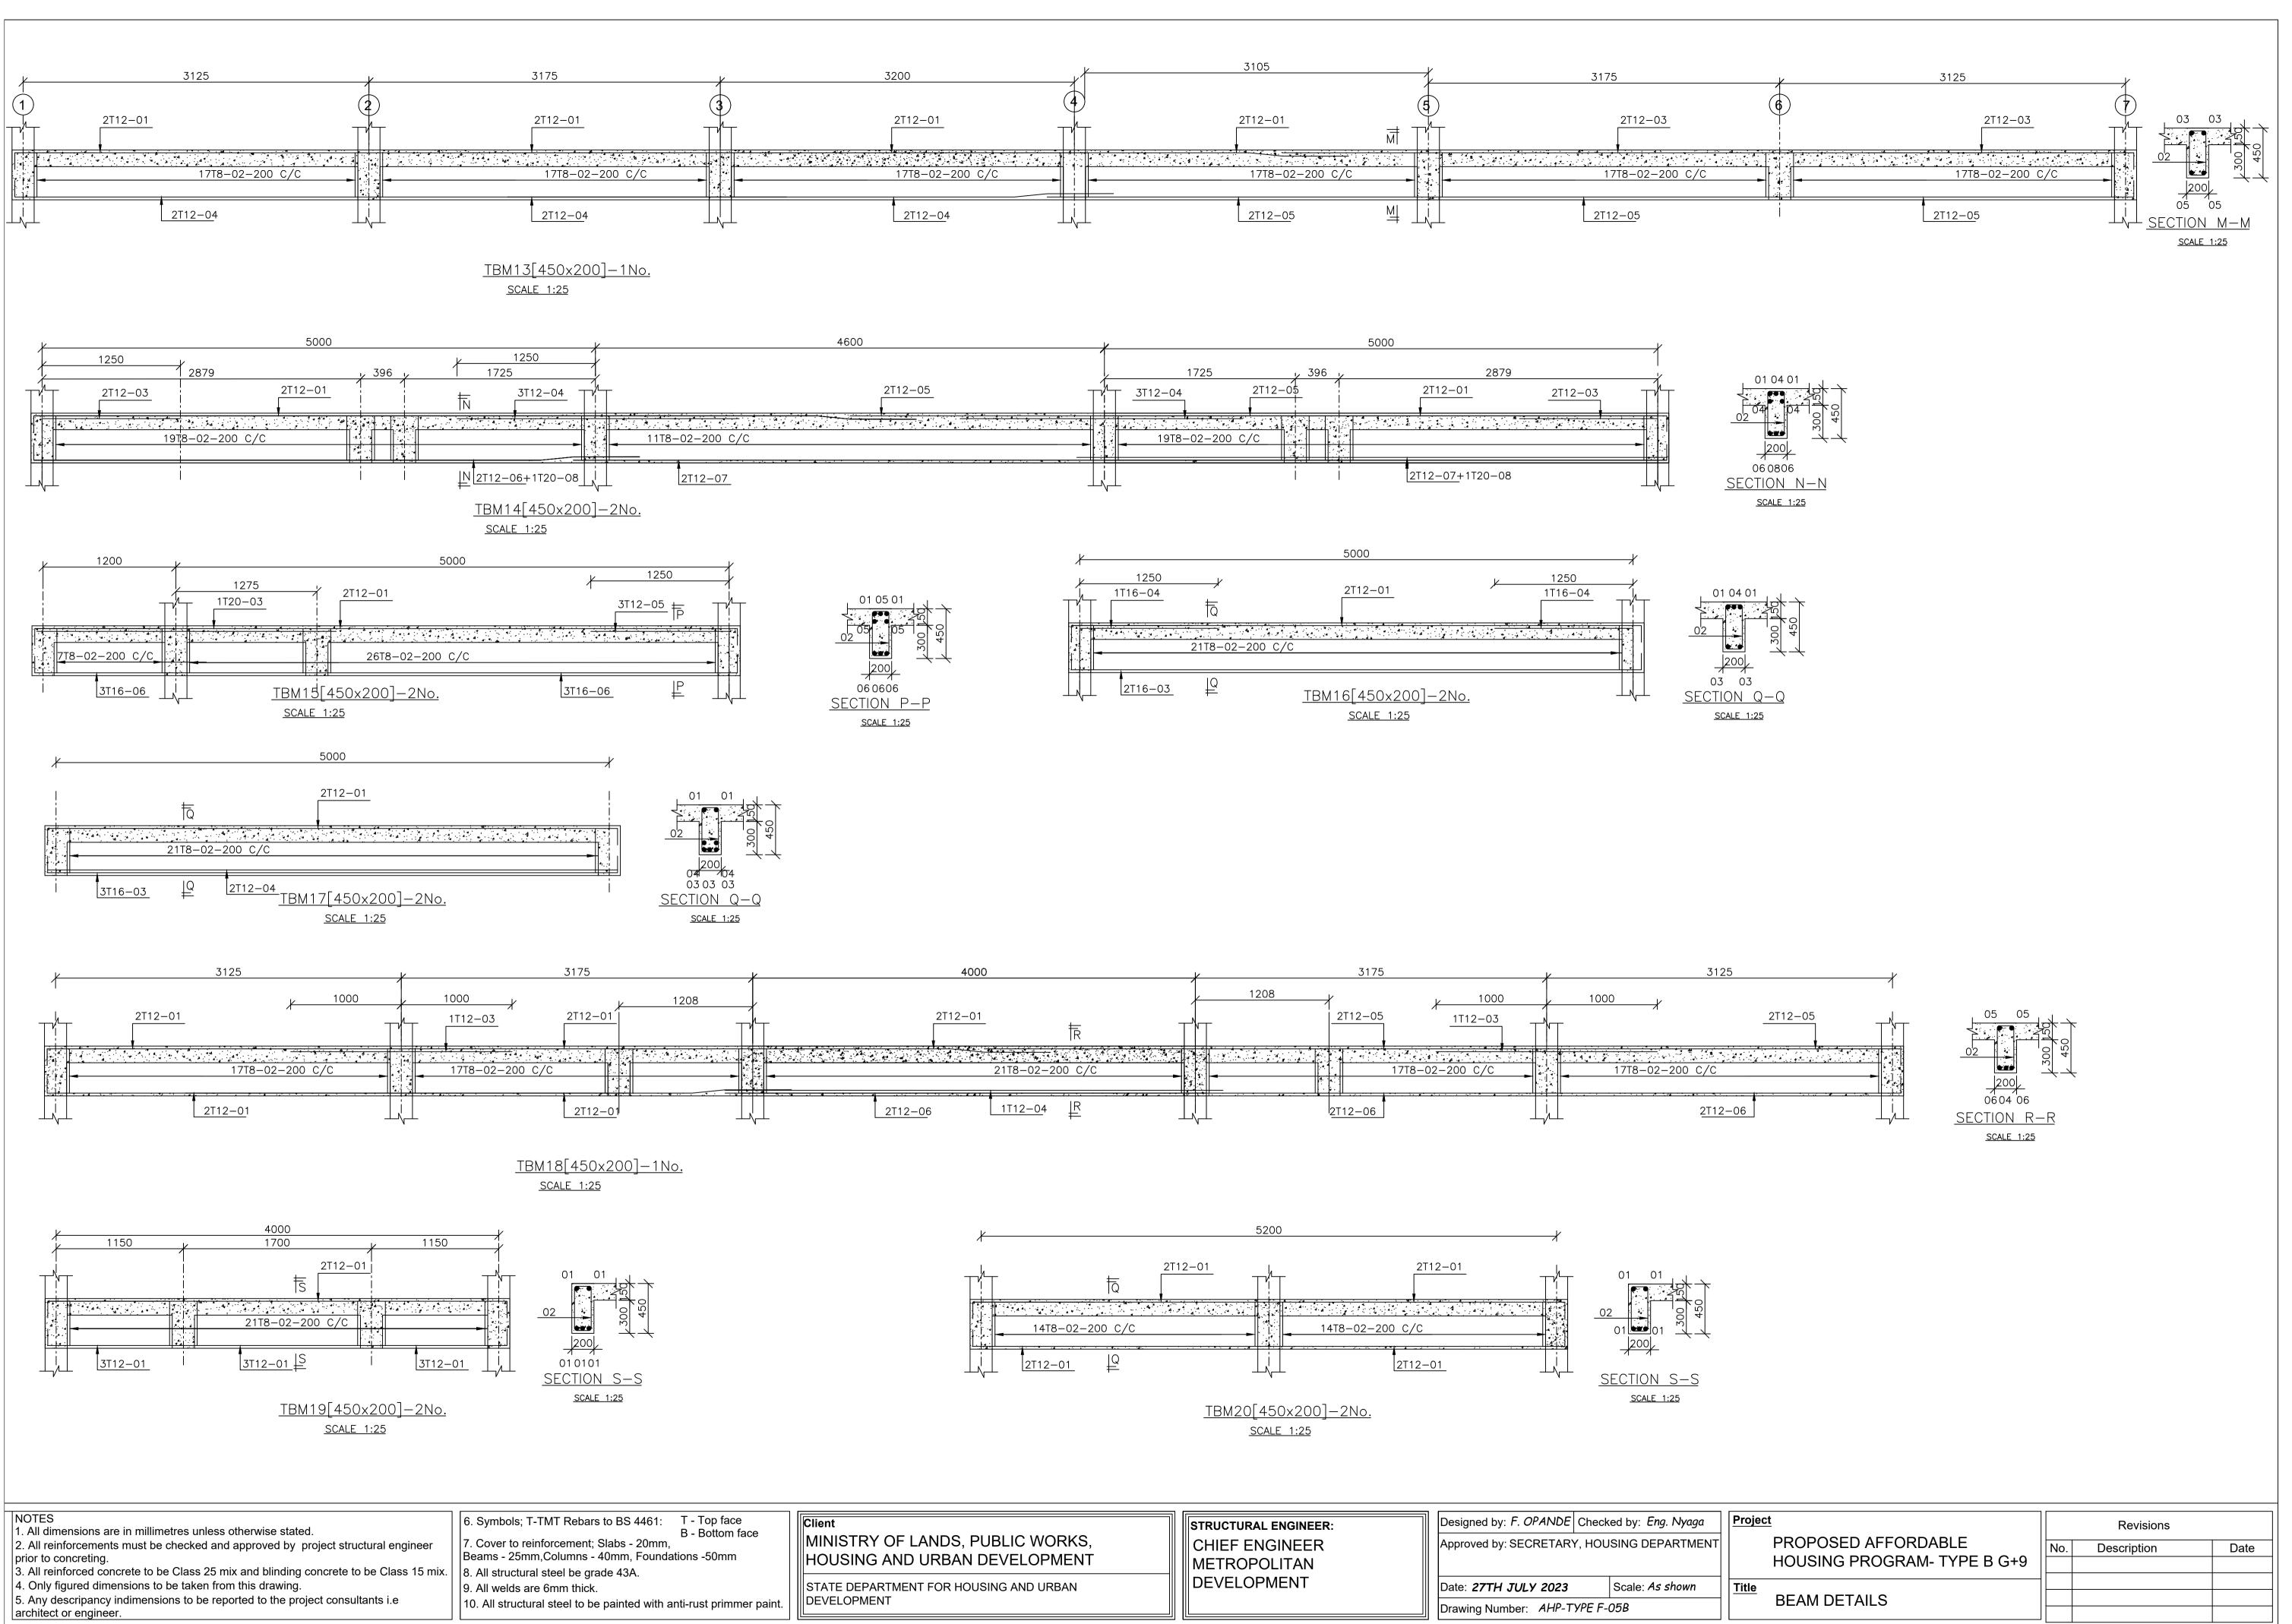

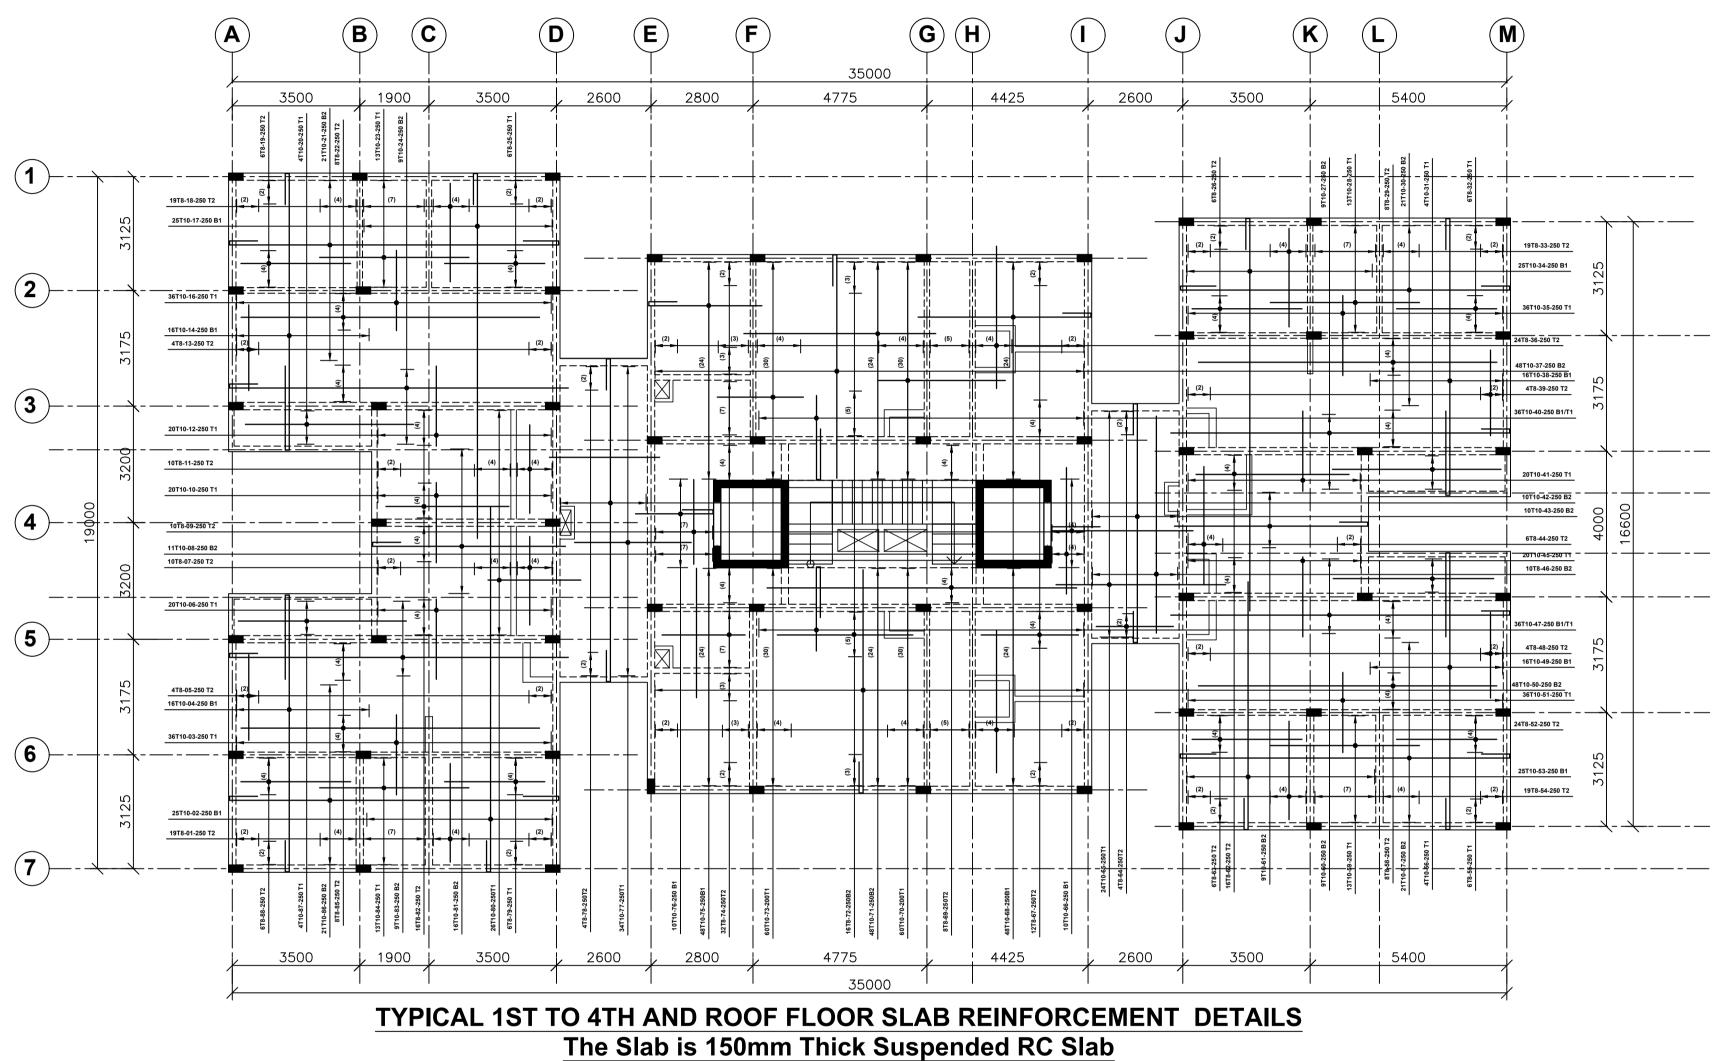

<u>1:100</u>

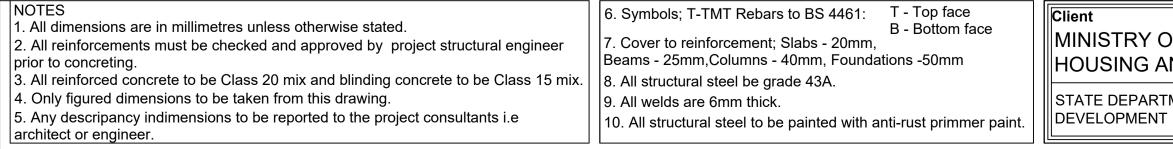

MINISTRY OF LANDS, PUBLIC WORKS, HOUSING AND URBAN DEVELOPMENT

STATE DEPARTMENT FOR HOUSING AND URBAN

STRUCTURAL ENGINEER: CHIEF ENGINEER METROPOLITAN DEVELOPMENT


Designed by: F. OPANDE Checked by: F. OPANDE Proje Approved by: SECRETARY, HOUSING DEPARTMENT


Scale: As shown Date: 27TH JULY 2023 Drawing Number: AHP-G+4-BLK B 07

Title

<u>ject</u> PROPOSED AFFORDABLE HOUSING PROGRAM-BLOCK B G+4		Revisions	
		Description	Date
TYPICAL FLOOR SLAB RC DETAILS			

MECHANICAL DRAWINGS

 

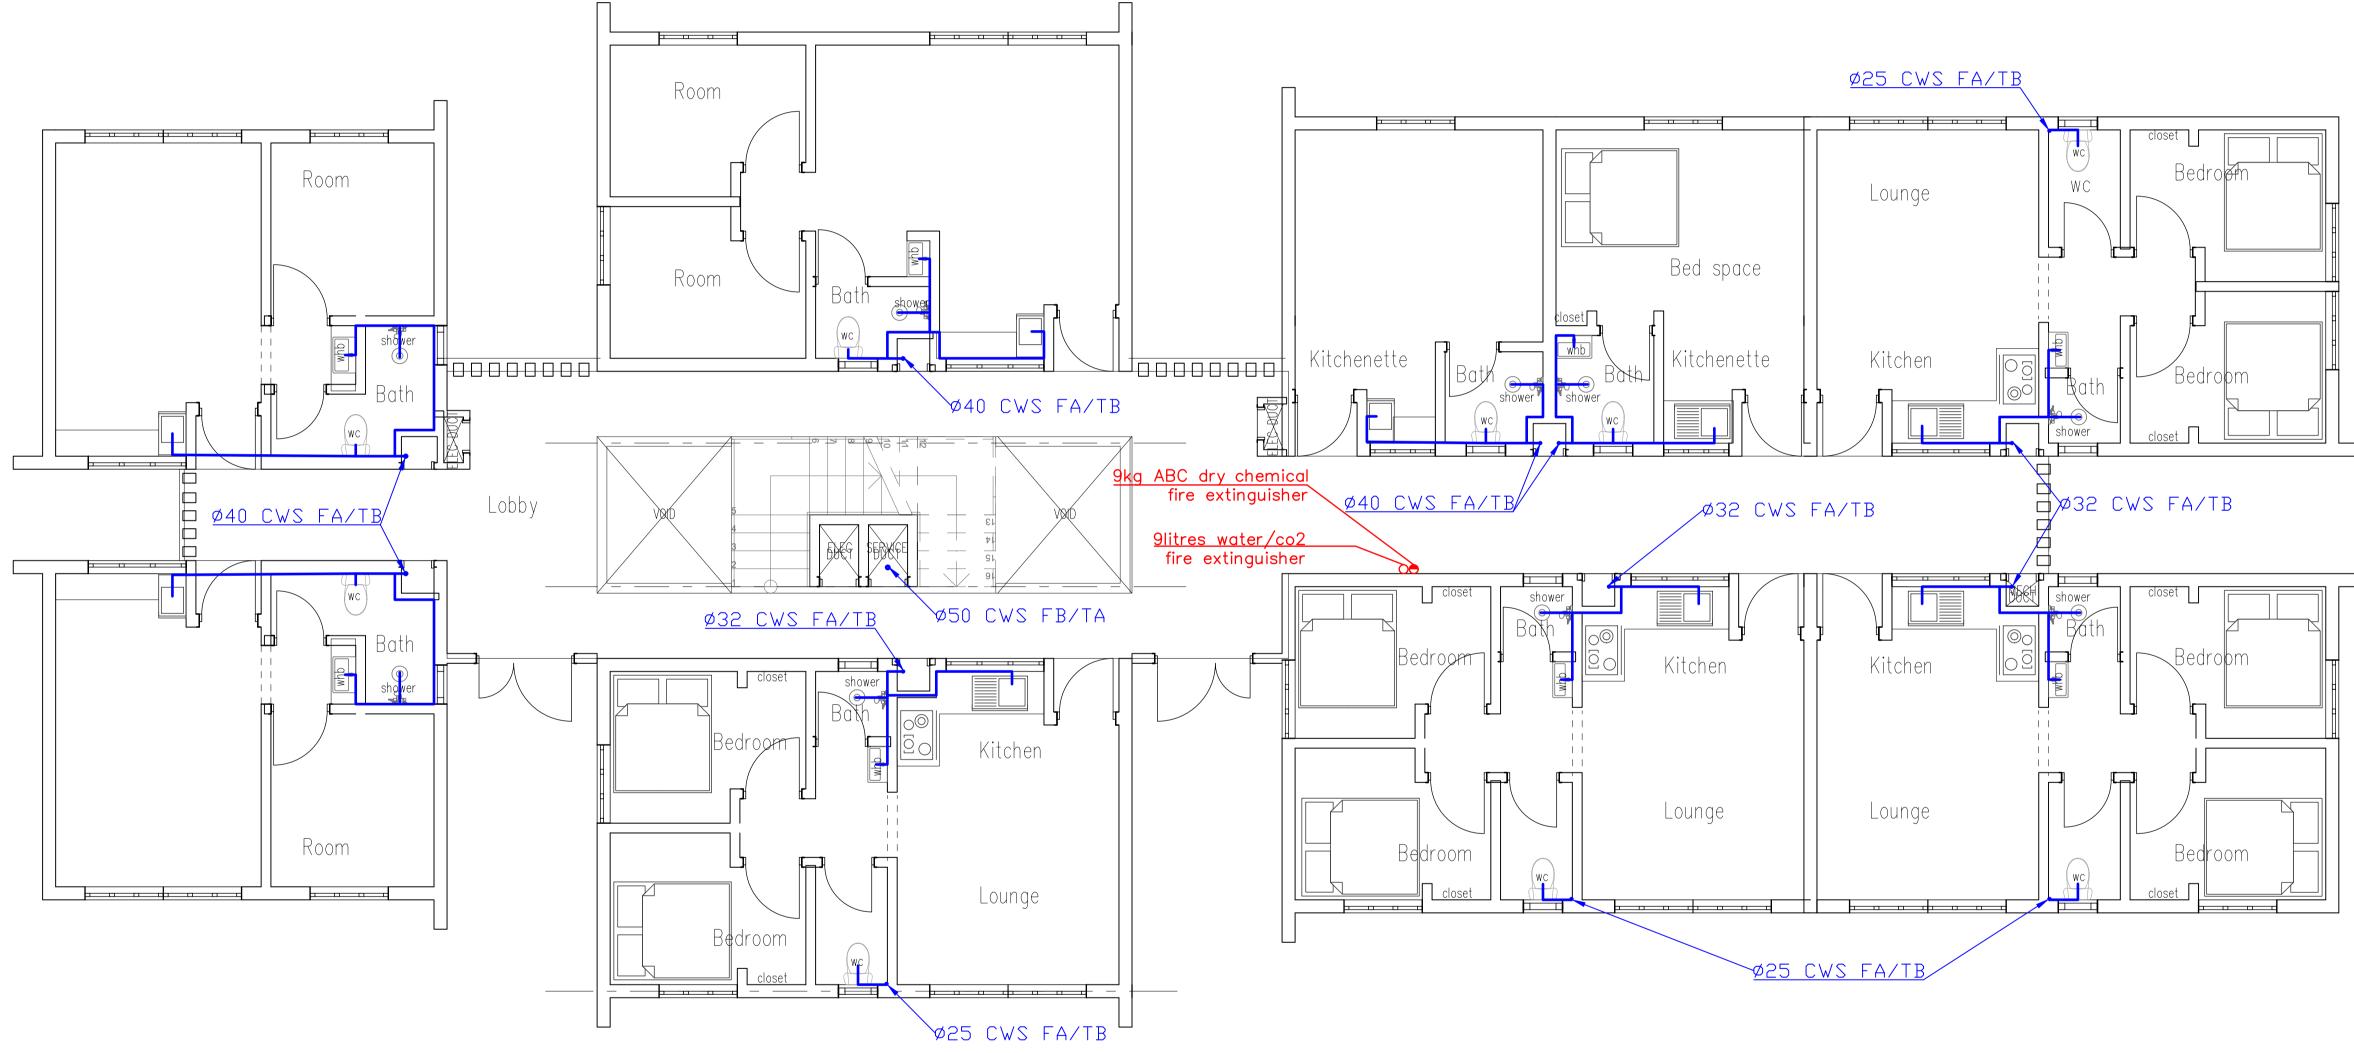

BLOCK A G+4 TYPICAL FLOOR PLUMBING AND FIRE FIGHTING PLAN

GENERAL NOTES

1. This drawing to be read in conjunction with Engineers' drawings.

2. All dimensions are in mm unless otherwise specified. 3. Drawings are not to be scaled . Only figured

dimensions should be used. 4. The contractor must check and verify all

dimensions before commencement of work and if necessary confirm with the architect.

CONSTRUCTION

Approved anti-termite treatment & 1000 gauge polythene sheeting cover to be provided under all ground floor concrete slab on compacted hardcore to approval.

DPC to be 3ply bituminous felt to be provided under all walls.

STRUCTURAL

1. All Black cotton soil to be removed from below all building and paved surfaces 2. All reinforced concrete work will be in accordance with structural drawings.

3. Foundation depths to be determined on site to S.E approval

4. All walls less than 200mm thick to be reinforced with hoop iron at every alternate course.

5. All adjacent R.C work and masonry walls to be tied with strap irons at every course

MECHANICAL

1. All Plumbing and Drainage Work to comply with specifications

2. S.V.P denotes soil vent pipe and to be provided at the head of the drainage

3. Where drainage is shown under driveways and slabs, to be encased in 150mm thick concrete surround.

4. All underground foul and waste drain pipes shall be of PVC to comply with BS 5255 5. All ICs within building area , driveway and

parking to have heavy duty ,double-seal airtight covers and walls to be 200mm. 6. Minimum slope in the drain pipes to be 1%

7. No chases for pipes will be allowed in the slabs

8. Sleeves will be allowed with written approval from S.E.

9. No cutting of concrete without express approval of the Architect or S.E

10. All testing of pipes must be coordinated with electrical and any conflicts must be resolved before works begin

11. Permanent vents denoted as P.V to be provided as shown on plan.

ELECTRICAL

All conduits must be laid before plastering

PROJECT:

PROPOSED AFFORDABLE HOUSING DEVELOPMENT

CLIENT:

Name: STATE DEPARTMENT FOR HOUSING AND URBAN DEVELOPMENT

Signature :

DRAWING TITLE:

PLUMBING AND FIRE FIGHTING FLOOR PLAN SCALE:

Date:

_ _ _ _ _

DRAWN BY:

CHECKED BY:

Name:


Signature:

____Date:

DATE:

MINISTRY OF LANDS, PUBLIC WORKS, HOUSING AND URBAN DE VELOPMENT STATE DEPARTMENTFOR HOUSING & URBAN DEVELOPMENT



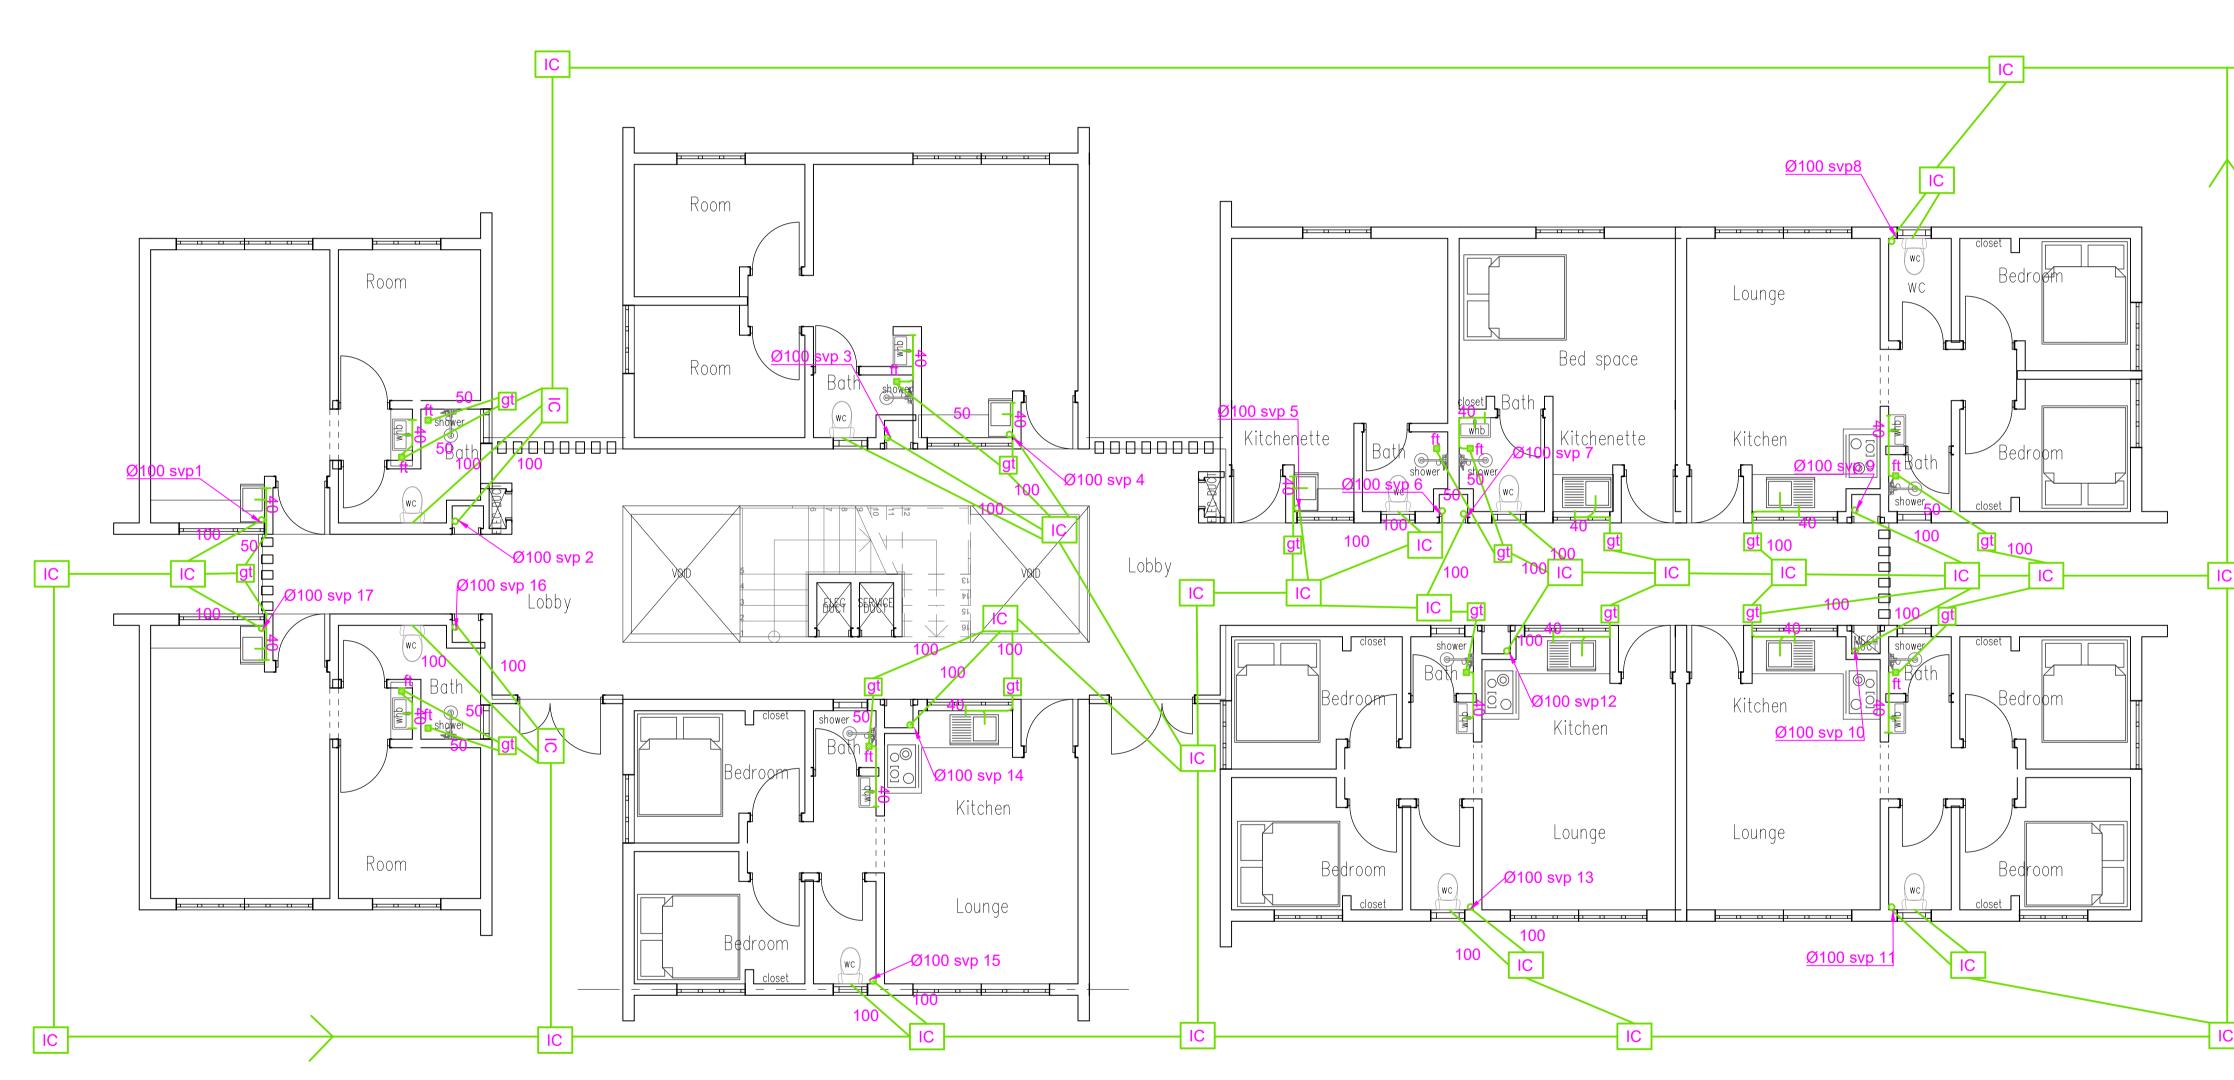

BLOCK A G+4 GROUND FLOOR DRAINAGE PLAN



1. This drawing to be read in conjunction with Engineers' drawings.

2. All dimensions are in mm unless otherwise specified. 3. Drawings are not to be scaled . Only figured

dimensions should be used. 4. The contractor must check and verify all

dimensions before commencement of work and if necessary confirm with the architect .

CONSTRUCTION

Approved anti-termite treatment & 1000 gauge polythene sheeting cover to be provided under all ground floor concrete slab on compacted hardcore to approval.

DPC to be 3ply bituminous felt to be provided under all walls.

STRUCTURAL

1. All Black cotton soil to be removed from below all building and paved surfaces 2. All reinforced concrete work will be in accordance with structural drawings. 3. Foundation depths to be determined on site

to S.E approval 4. All walls less than 200mm thick to be reinforced with hoop iron at every alternate

course. 5. All adjacent R.C work and masonry walls to

be tied with strap irons at every course

MECHANICAL

1. All Plumbing and Drainage Work to comply with specifications 2. S.V.P denotes soil vent pipe and to be

provided at the head of the drainage 3. Where drainage is shown under driveways and slabs, to be encased in 150mm thick concrete surround.

4. All underground foul and waste drain pipes shall be of PVC to comply with BS 5255 5. All ICs within building area , driveway and

parking to have heavy duty ,double-seal airtight covers and walls to be 200mm. 6. Minimum slope in the drain pipes to be 1%

7. No chases for pipes will be allowed in the slabs

8. Sleeves will be allowed with written approval from S.E.

9. No cutting of concrete without express approval of the Architect or S.E 10. All testing of pipes must be coordinated

with electrical and any conflicts must be resolved before works begin

11. Permanent vents denoted as P.V to be provided as shown on plan.

ELECTRICAL

All conduits must be laid before plastering

PROJECT:

PROPOSED AFFORDABLE HOUSING DEVELOPMENT

CLIENT:

Name: STATE DEPARTMENT FOR HOUSING AND URBAN DEVELOPMENT

Date: Signature: DRAWING TITLE:

BLOCK A GROUND FLOOR DRAINAGE FLOOR PLAN

SCALE:

DRAWN BY:

CHECKED BY:

Name:

Signature :

DATE:

MINISTRY OF LANDS, PUBLIC WORKS, HOUSINGANDURBANDEVELOPMENT STATE DEPARTMENTFOR HOUSING & URBAN DEVELOPMENT


Date:



FOR THE GOVERNMENT OF THE REPUBLIC OF KENYA



Line

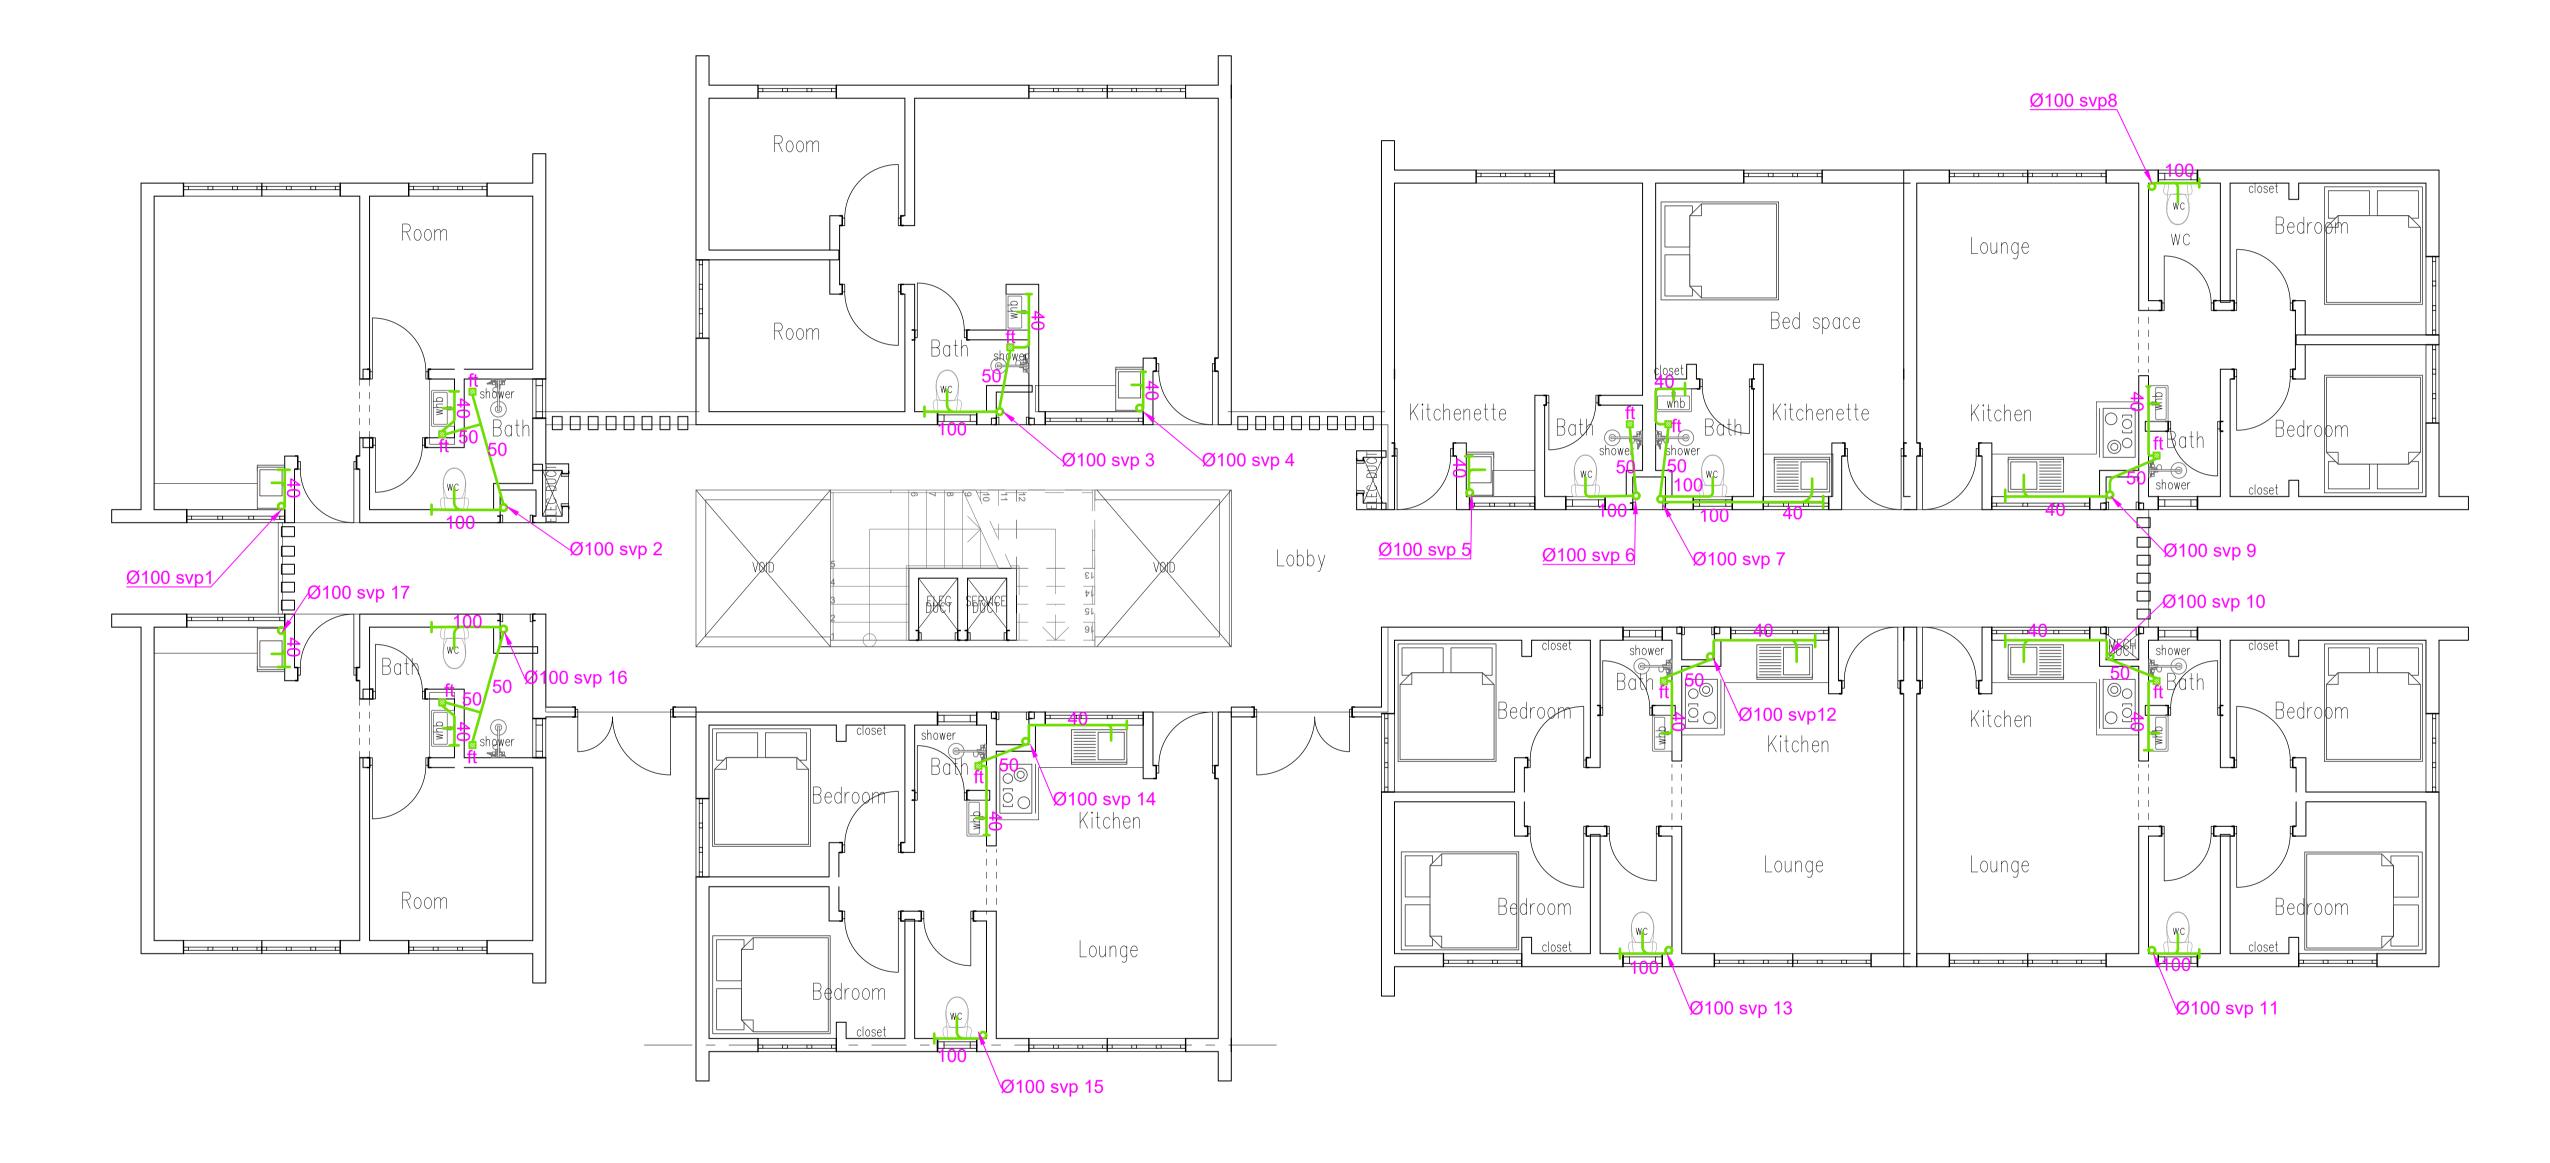

BLOCK A G+4 TYPICAL FLOOR DRAINAGE PLAN

GENERAL NOTES

1. This drawing to be read in conjunction with Engineers' drawings.

2. All dimensions are in mm unless otherwise specified.

3. Drawings are not to be scaled . Only figured dimensions should be used. 4. The contractor must check and verify all

dimensions before commencement of work

and if necessary confirm with the architect .

CONSTRUCTION

Approved anti-termite treatment & 1000 gauge polythene sheeting cover to be provided under all ground floor concrete slab on compacted hardcore to approval.

DPC to be 3ply bituminous felt to be provided under all walls.

STRUCTURAL

1. All Black cotton soil to be removed from below all building and paved surfaces 2. All reinforced concrete work will be in accordance with structural drawings.

3. Foundation depths to be determined on site to S.E approval

4. All walls less than 200mm thick to be reinforced with hoop iron at every alternate course.

5. All adjacent R.C work and masonry walls to be tied with strap irons at every course

MECHANICAL

1. All Plumbing and Drainage Work to comply with specifications

2. S.V.P denotes soil vent pipe and to be provided at the head of the drainage

3. Where drainage is shown under driveways and slabs, to be encased in 150mm thick concrete surround.

4. All underground foul and waste drain pipes shall be of PVC to comply with BS 5255 5. All ICs within building area , driveway and parking to have heavy duty ,double-seal airtight

covers and walls to be 200mm. 6. Minimum slope in the drain pipes to be 1%

7. No chases for pipes will be allowed in the slabs

8. Sleeves will be allowed with written approval from S.E.

9. No cutting of concrete without express approval of the Architect or S.E

10. All testing of pipes must be coordinated with electrical and any conflicts must be resolved before works begin

11. Permanent vents denoted as P.V to be provided as shown on plan .

ELECTRICAL

All conduits must be laid before plastering

PROJECT:

PROPOSED AFFORDABLE HOUSING DEVELOPMENT

CLIENT:

Name: STATE DEPARTMENT FOR HOUSING AND URBAN DEVELOPMENT _ Date:_ _ _ _ _ _

Signature : _ _ _ _ _

DRAWING TITLE: block a typical floor DRAINAGE FLOOR PLAN

SCALE:

DRAWN BY:

CHECKED BY:

Name:


Signature :

DATE:

MINISTRY OF LANDS, PUBLIC WORKS, HOUSING AND URBAN DEVELOPMENT STATE DEPARTMENTFOR HOUSING & URBAN DEVELOPMENT

Date: _ _ _ _



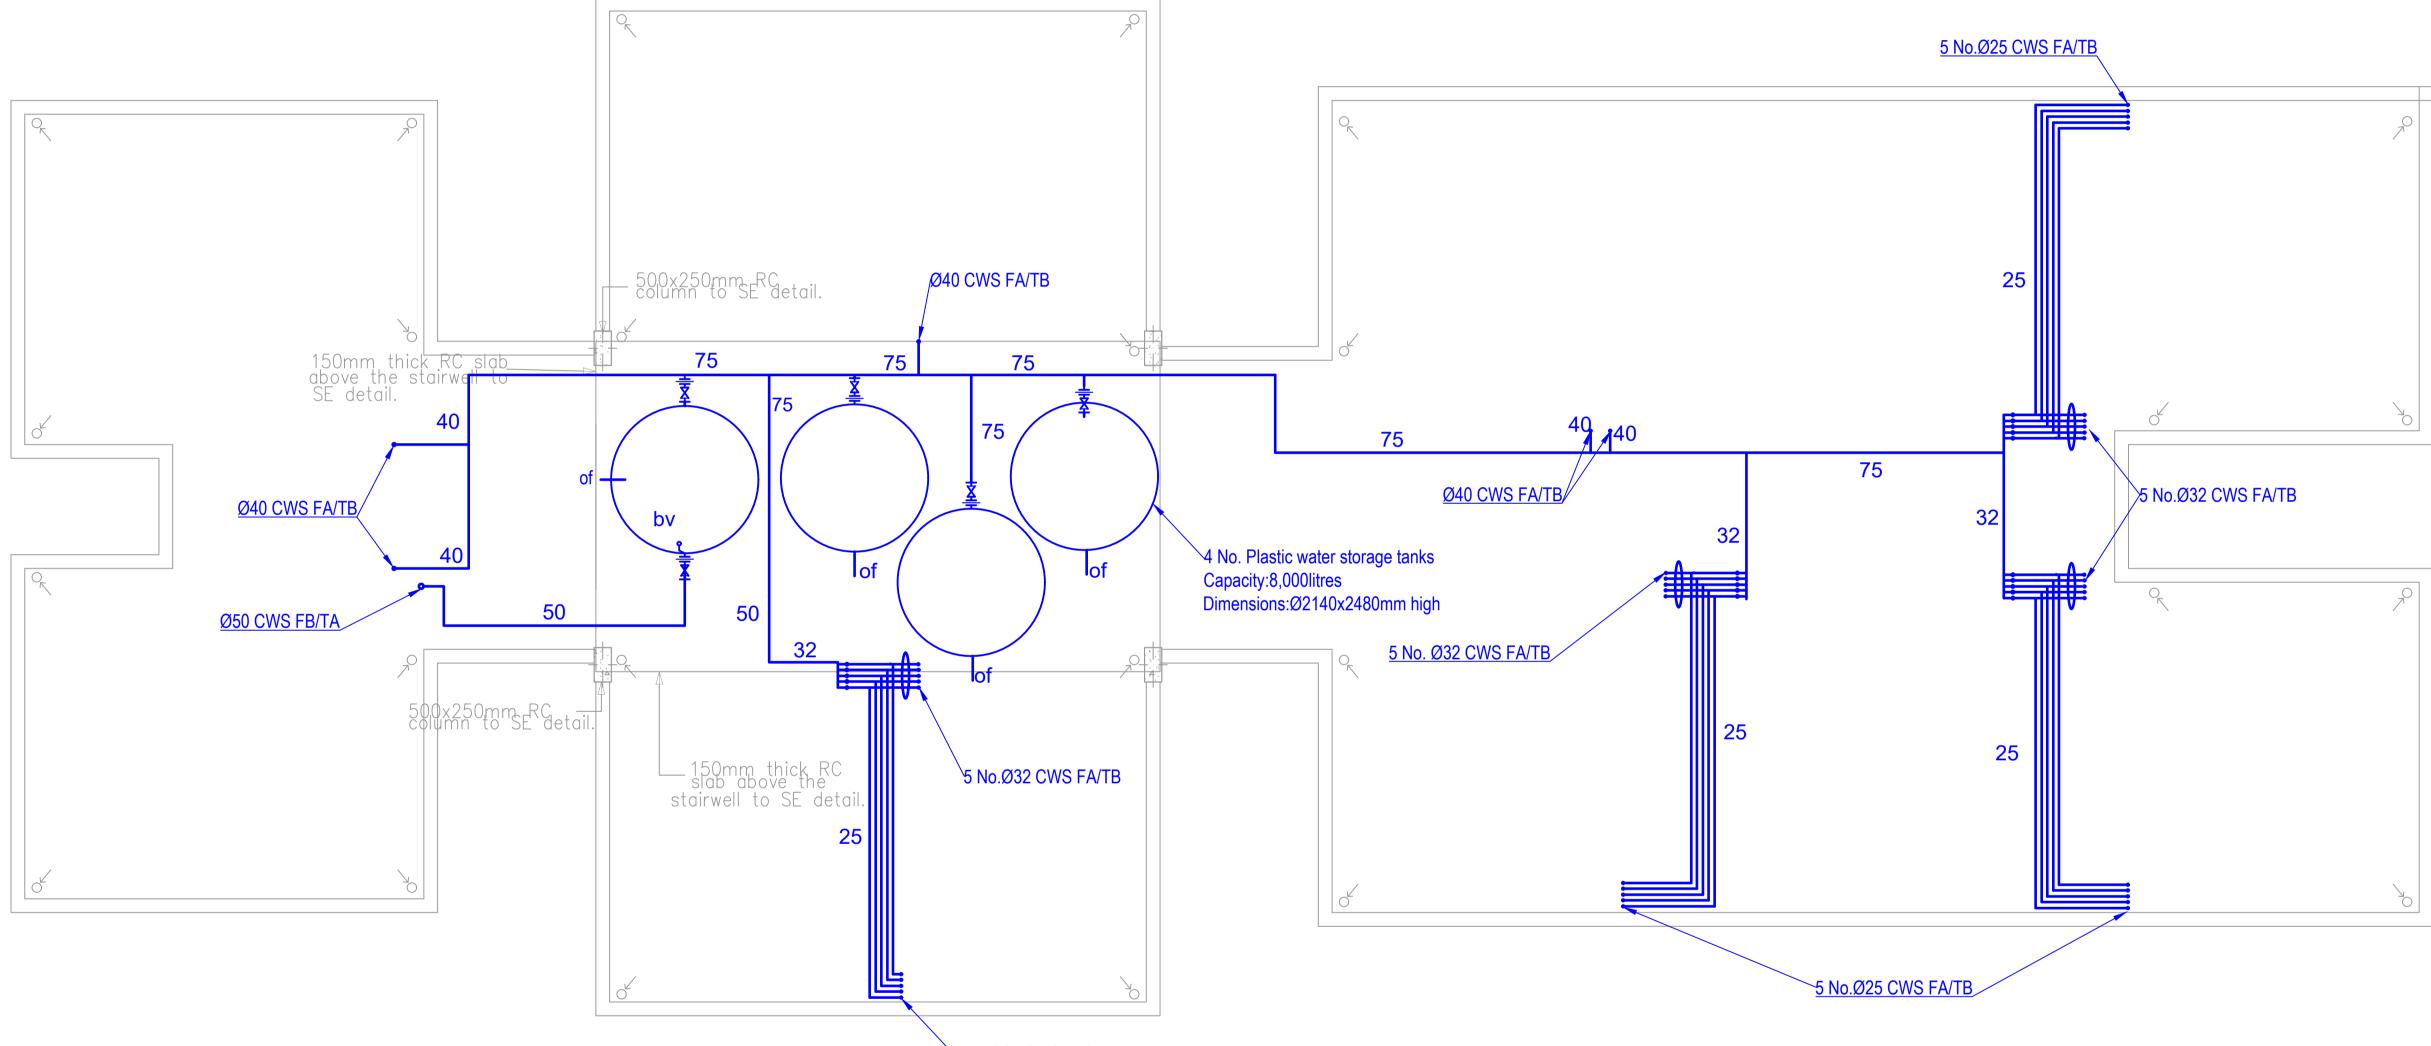

5 No.Ø25 CWS FA/TB

BLOCK A G+4 ROOF PLUMBING FLOOR PLAN

GENERAL NOTES

1. This drawing to be read in conjunction with Engineers' drawings.

2. All dimensions are in mm unless otherwise specified. 3. Drawings are not to be scaled . Only figured

dimensions should be used. 4. The contractor must check and verify all

dimensions before commencement of work and if necessary confirm with the architect.

CONSTRUCTION

Approved anti-termite treatment & 1000 gauge polythene sheeting cover to be provided under all ground floor concrete slab on compacted hardcore to approval.

DPC to be 3ply bituminous felt to be provided under all walls.

STRUCTURAL

1. All Black cotton soil to be removed from below all building and paved surfaces 2. All reinforced concrete work will be in

accordance with structural drawings. 3. Foundation depths to be determined on site

to S.E approval 4. All walls less than 200mm thick to be

reinforced with hoop iron at every alternate course.

5. All adjacent R.C work and masonry walls to be tied with strap irons at every course

MECHANICAL

1. All Plumbing and Drainage Work to comply with specifications

2. S.V.P denotes soil vent pipe and to be provided at the head of the drainage

3. Where drainage is shown under driveways and slabs, to be encased in 150mm thick concrete surround.

4. All underground foul and waste drain pipes shall be of PVC to comply with BS 5255 5. All ICs within building area , driveway and

parking to have heavy duty ,double-seal airtight covers and walls to be 200mm.

6. Minimum slope in the drain pipes to be 1% 7. No chases for pipes will be allowed in the slabs

8. Sleeves will be allowed with written approval from S.E.

9. No cutting of concrete without express approval of the Architect or S.E 10. All testing of pipes must be coordinated

with electrical and any conflicts must be resolved before works begin

11. Permanent vents denoted as P.V to be provided as shown on plan.

ELECTRICAL

All conduits must be laid before plastering

PROJECT:

PROPOSED AFFORDABLE HOUSING DEVELOPMENT

CLIENT:

Name: STATE DEPARTMENT FOR HOUSING AND URBAN DEVELOPMENT

Signature:____Date:____Date:____

DRAWING TITLE:

BLOCK A ROOF PLUMBING FLOOR PLAN

SCALE:

DRAWN BY:

CHECKED BY:


Name:

Date:_____ Signature :

DATE:


MINISTRY OF LANDS, PUBLIC WORKS, HOUSING AND URBAN DE VELOPMENT STATE DEPARTMENTFOR HOUSING & URBAN DEVELOPMENT




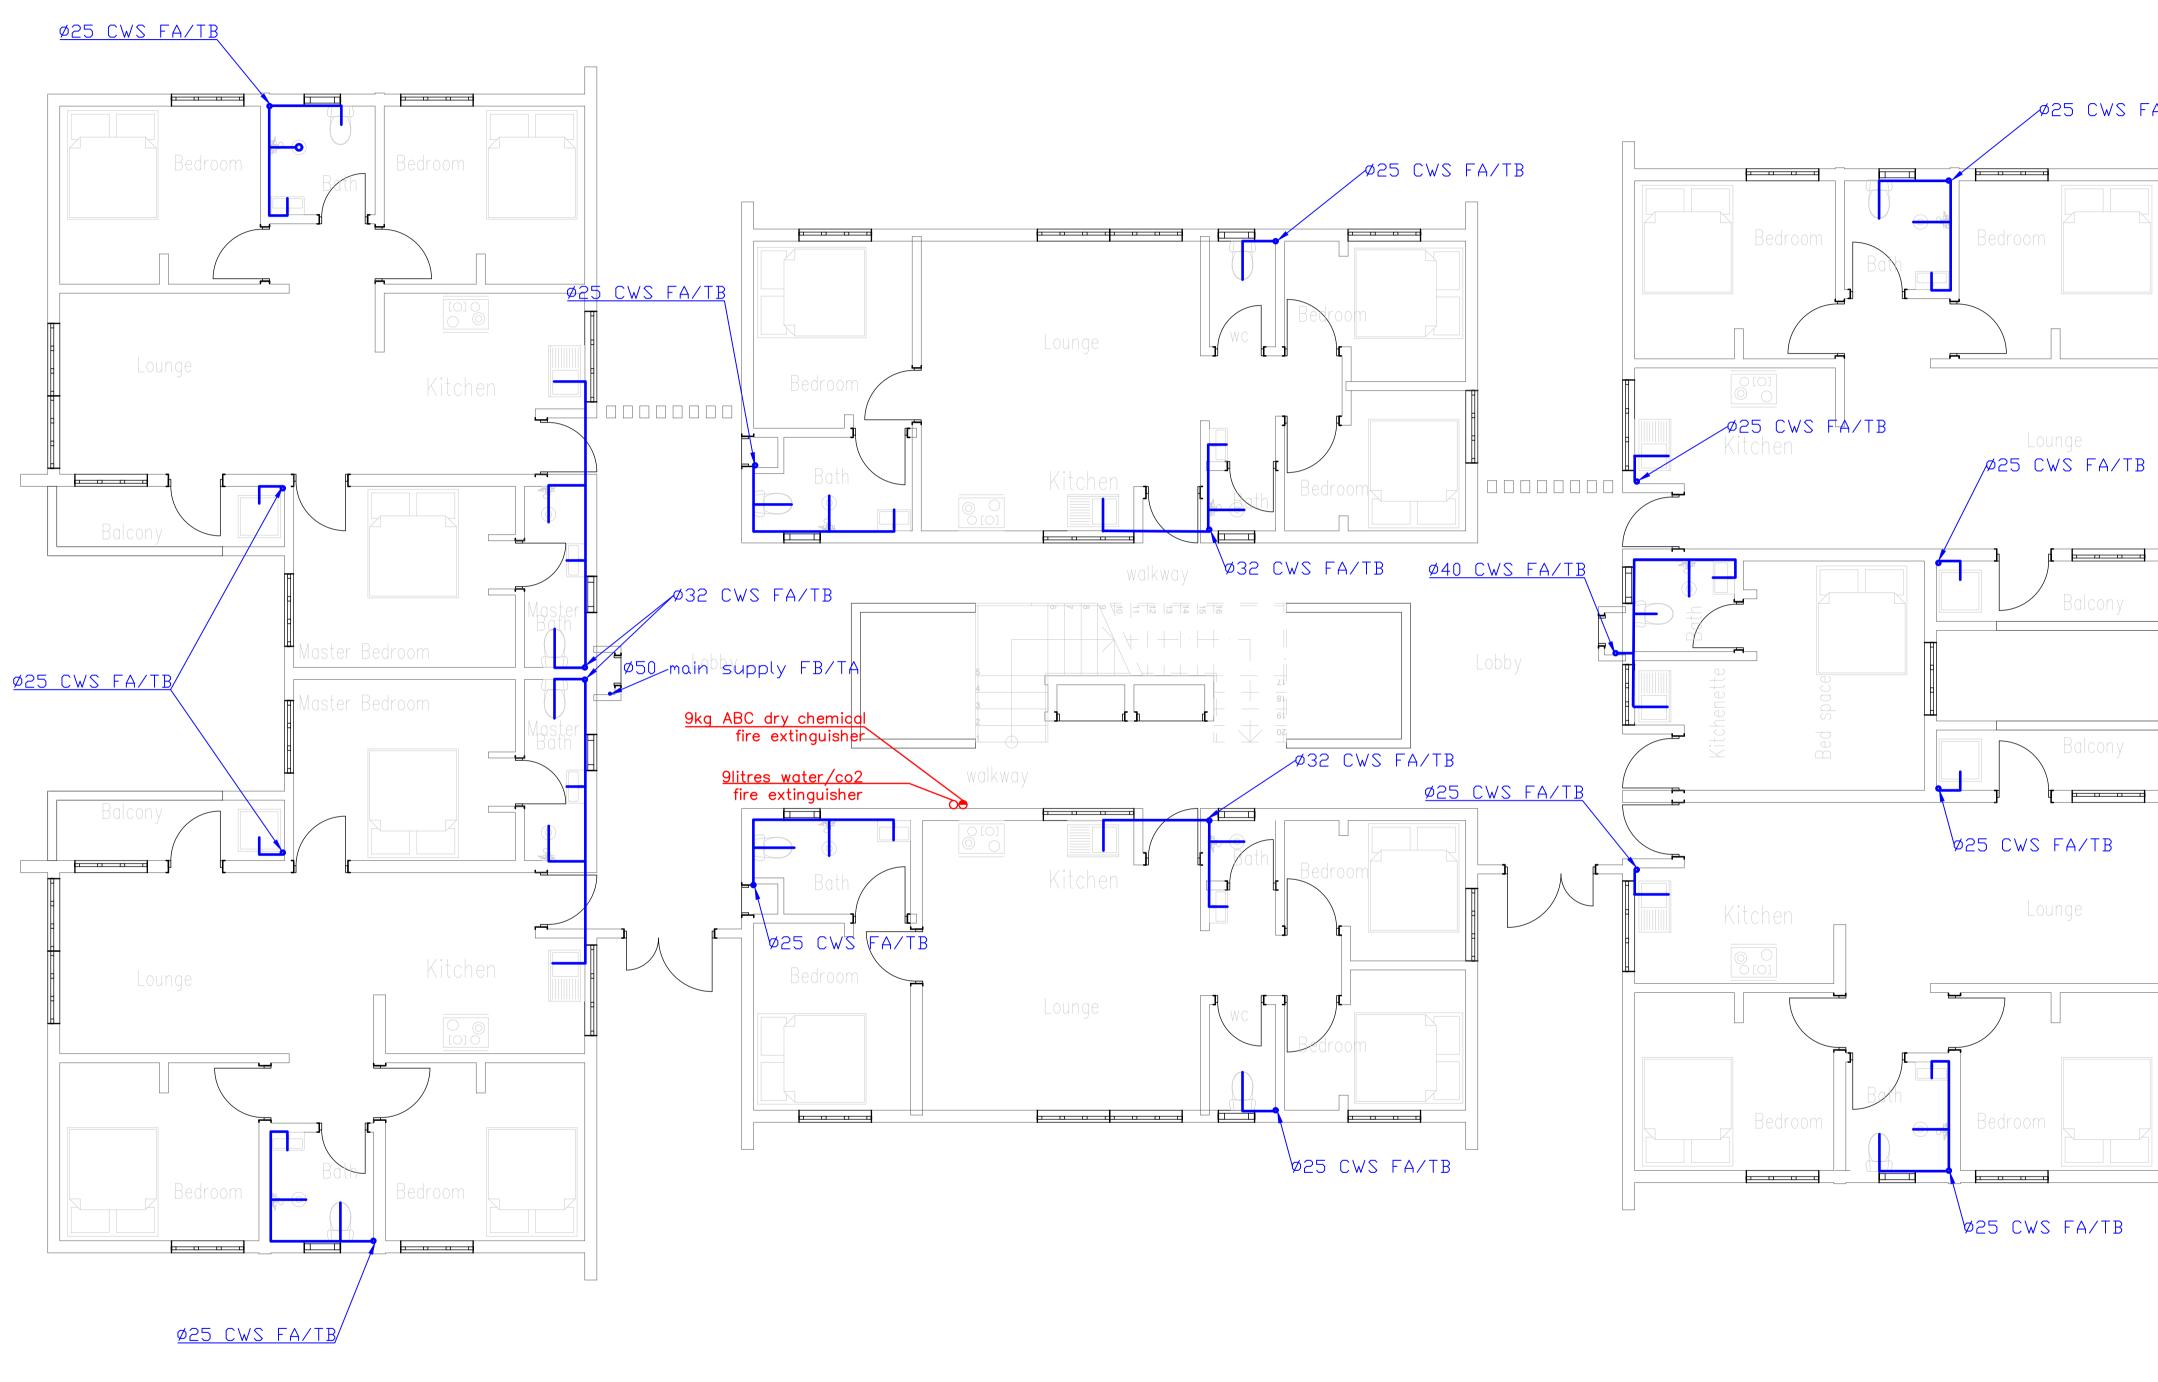

BLOCK B G+4 TYPICAL FLOOR PLUMBING AND FIRE FIGHTING PLAN

Ø25 CWS FA/TB

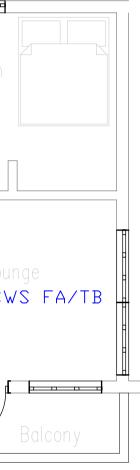

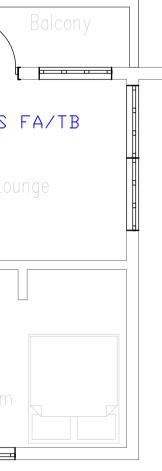

GENERAL NOTES

1. This drawing to be read in conjunction with Engineers' drawings.

2. All dimensions are in mm unless otherwise specified.

3. Drawings are not to be scaled . Only figured dimensions should be used. 4. The contractor must check and verify all dimensions before commencement of work

and if necessary confirm with the architect. CONSTRUCTION

Approved anti-termite treatment & 1000 gauge polythene sheeting cover to be provided under

all ground floor concrete slab on compacted hardcore to approval. DPC to be 3ply bituminous felt to be provided

under all walls.

STRUCTURAL

1. All Black cotton soil to be removed from below all building and paved surfaces 2. All reinforced concrete work will be in accordance with structural drawings.

3. Foundation depths to be determined on site to S.E approval

4. All walls less than 200mm thick to be reinforced with hoop iron at every alternate course.

5. All adjacent R.C work and masonry walls to be tied with strap irons at every course

MECHANICAL

1. All Plumbing and Drainage Work to comply with specifications

2. S.V.P denotes soil vent pipe and to be provided at the head of the drainage

3. Where drainage is shown under driveways and slabs, to be encased in 150mm thick concrete surround.

4. All underground foul and waste drain pipes shall be of PVC to comply with BS 5255 5. All ICs within building area , driveway and

parking to have heavy duty ,double-seal airtight covers and walls to be 200mm.

6. Minimum slope in the drain pipes to be 1% 7. No chases for pipes will be allowed in the slabs

8. Sleeves will be allowed with written approval from S.E.

9. No cutting of concrete without express approval of the Architect or S.E

10. All testing of pipes must be coordinated with electrical and any conflicts must be resolved before works begin

11. Permanent vents denoted as P.V to be provided as shown on plan.

ELECTRICAL

All conduits must be laid before plastering

PROJECT:

PROPOSED AFFORDABLE HOUSING DEVELOPMENT

CLIENT:

Name: STATE DEPARTMENT FOR HOUSING AND URBAN DEVELOPMENT

_ _ Date:_ _ _ _ Signature : DRAWING TITLE:

BLOCK B TYPICAL FLOOR PLUMBING AND FIRE FIGHTING FLOOR PLAN

SCALE:

DRAWN BY:

CHECKED BY:

Name:

Signature :


DATE:

MINISTRY OF LANDS, PUBLIC WORKS, HOUSING AND URBAN DE VELOPMENT STATE DEPARTMENTFOR HOUSING & URBAN DEVELOPMENT

Date:

_ _ _ _



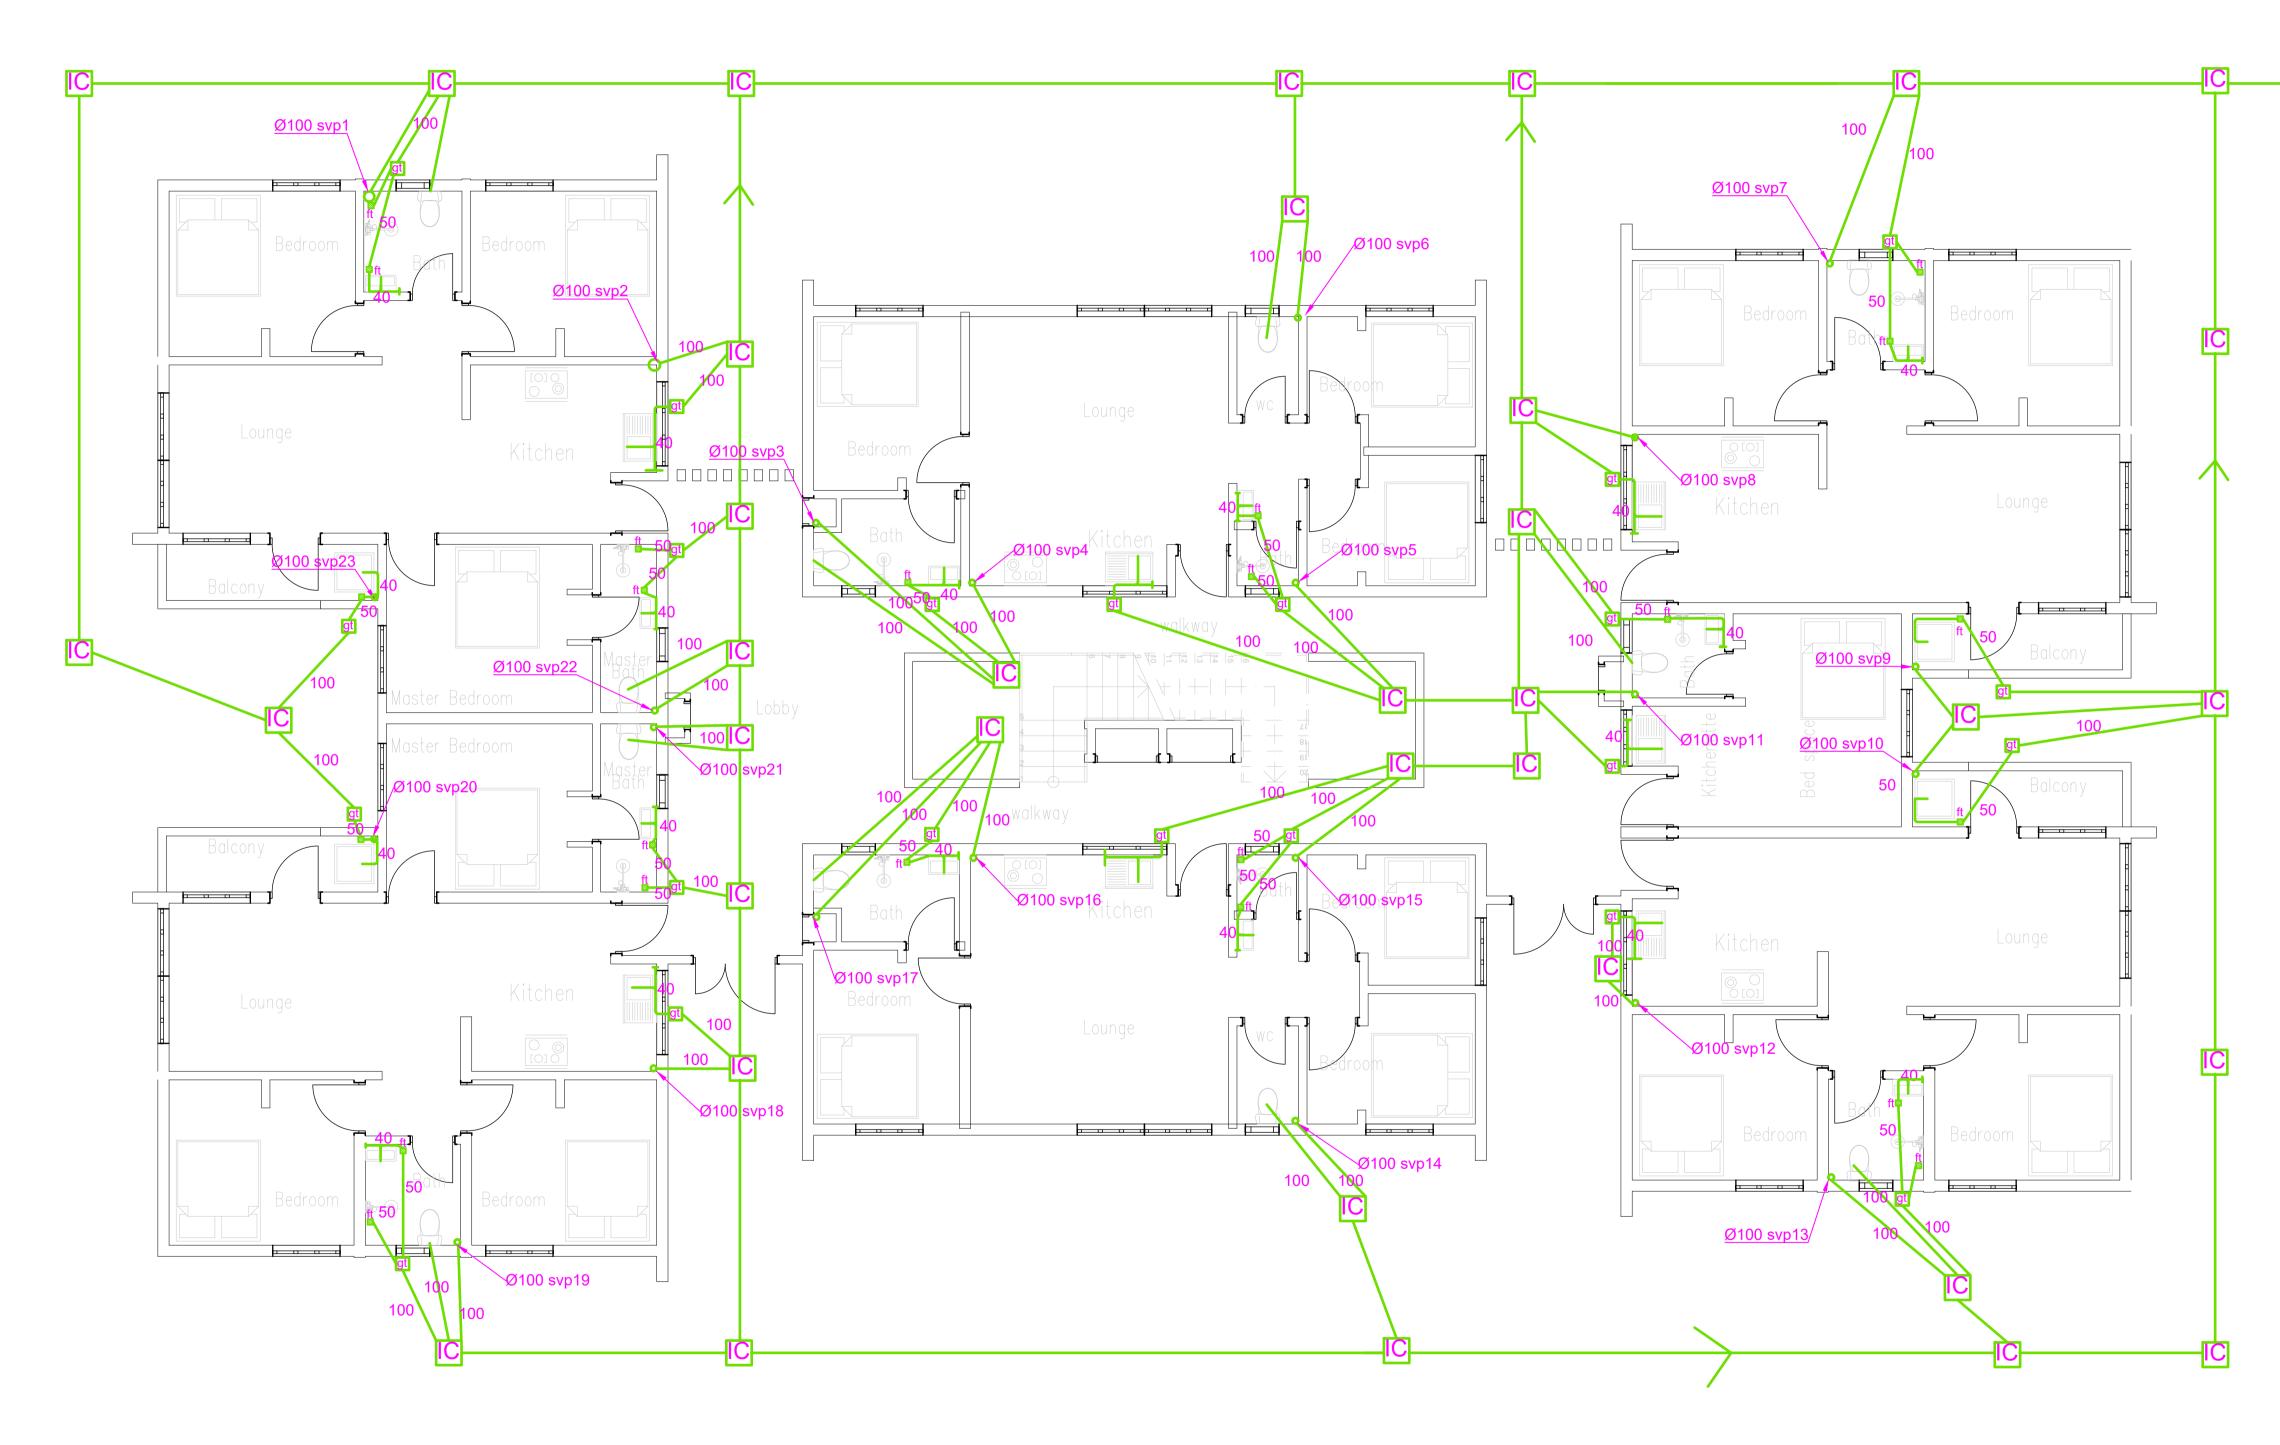

BLOCK B G+4 GROUND FLOOR DRAINAGE PLAN

GENERAL NOTES

1. This drawing to be read in conjunction with Engineers' drawings.

2. All dimensions are in mm unless otherwise specified.

3. Drawings are not to be scaled . Only figured dimensions should be used . 4. The contractor must check and verify all

dimensions before commencement of work and if necessary confirm with the architect .

CONSTRUCTION

Approved anti-termite treatment & 1000 gauge polythene sheeting cover to be provided under all ground floor concrete slab on compacted hardcore to approval.

DPC to be 3ply bituminous felt to be provided under all walls.

STRUCTURAL

. All Black cotton soil to be removed from below all building and paved surfaces 2. All reinforced concrete work will be in

accordance with structural drawings. 3. Foundation depths to be determined on site to S.E approval

4. All walls less than 200mm thick to be reinforced with hoop iron at every alternate course.

5. All adjacent R.C work and masonry walls to be tied with strap irons at every course

MECHANICAL

1. All Plumbing and Drainage Work to comply with specifications

2. S.V.P denotes soil vent pipe and to be

provided at the head of the drainage 3. Where drainage is shown under driveways and slabs, to be encased in 150mm thick concrete surround.

4. All underground foul and waste drain pipes shall be of PVC to comply with BS 5255 5. All ICs within building area , driveway and

parking to have heavy duty ,double-seal airtight covers and walls to be 200mm.

6. Minimum slope in the drain pipes to be 1% 7. No chases for pipes will be allowed in the slabs

8. Sleeves will be allowed with written approval from S.E.

9. No cutting of concrete without express approval of the Architect or S .E 10. All testing of pipes must be coordinated

with electrical and any conflicts must be resolved before works begin 11. Permanent vents denoted as P.V to be

provided as shown on plan.

ELECTRICAL

All conduits must be laid before plastering

PROJECT:

PROPOSED AFFORDABLE HOUSING DEVELOPMENT

CLIENT:

Name: STATE DEPARTMENT FOR HOUSING AND URBAN DEVELOPMENT

Signature:_____Date:____

DRAWING TITLE: BLOCK B GROUND FLOOR DRAINAGE FLOOR PLAN

SCALE:

DRAWN BY:

CHECKED BY:

Name:

Signature :


DATE:

MINISTRY OF LANDS, PUBLIC WORKS, HOUSING AND URBAN DEVELOPMENT STATE DEPARTMENTFOR HOUSING & URBAN DEVELOPMENT

Date:





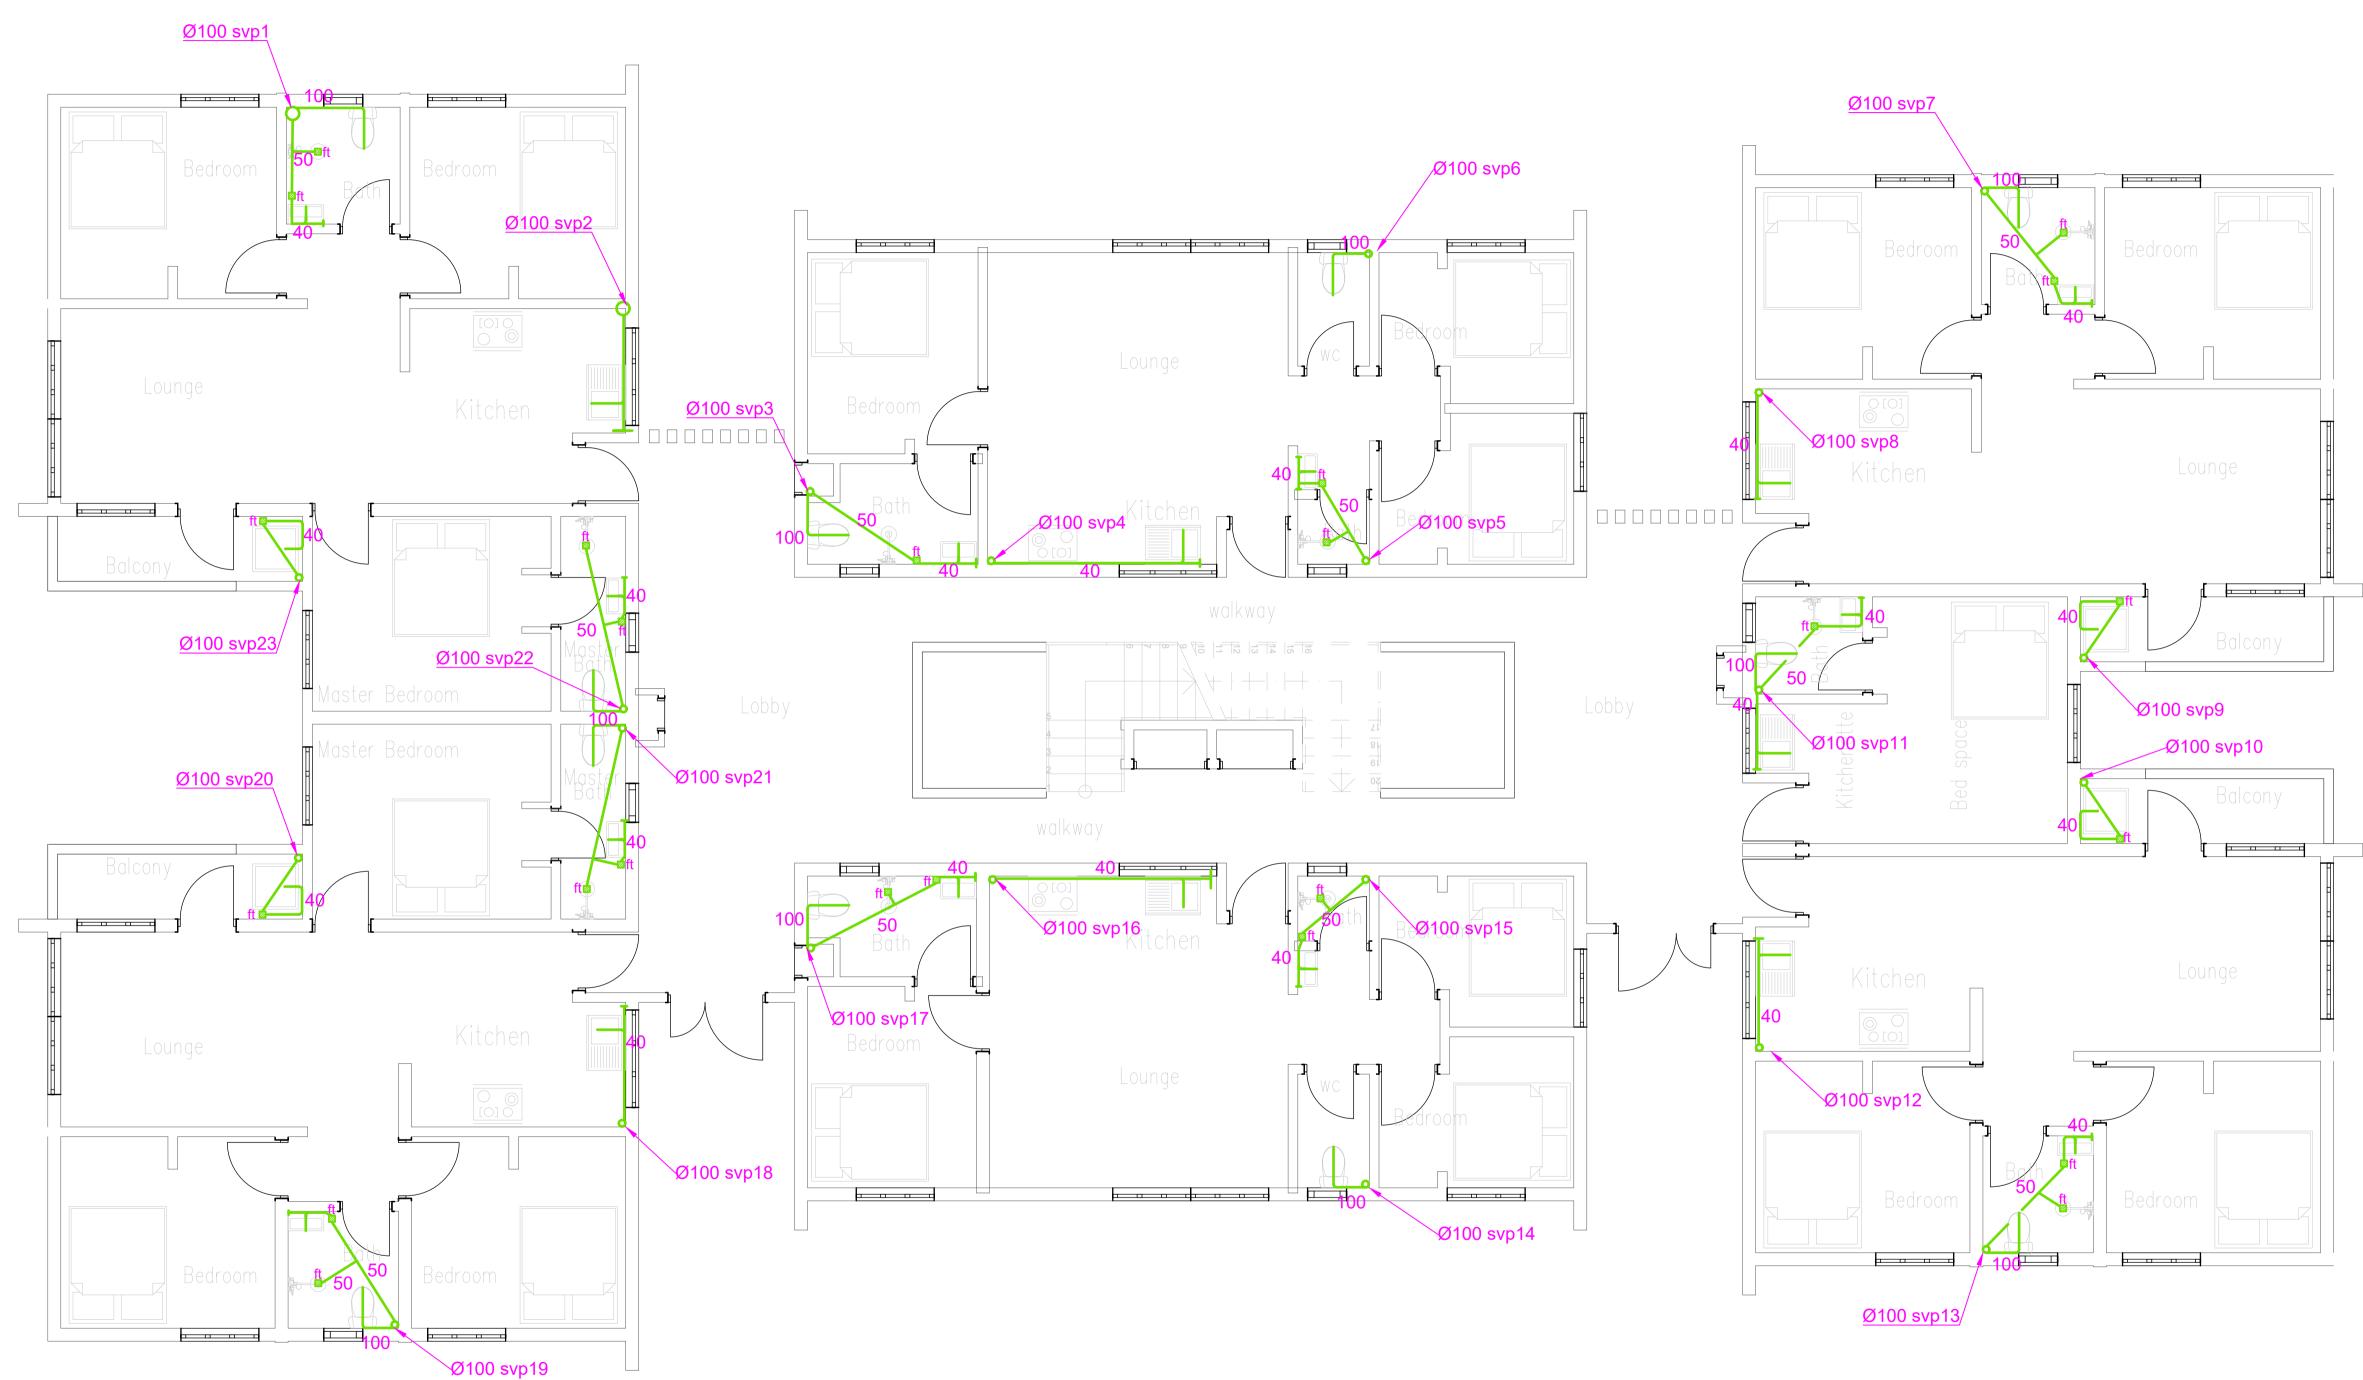

BLOCK B G+4 TYPICAL FLOOR DRAINAGE PLAN

GENERAL NOTES

1. This drawing to be read in conjunction with Engineers' drawings.

2. All dimensions are in mm unless otherwise specified.

3. Drawings are not to be scaled . Only figured dimensions should be used.

4. The contractor must check and verify all dimensions before commencement of work and if necessary confirm with the architect .

CONSTRUCTION

Approved anti-termite treatment & 1000 gauge polythene sheeting cover to be provided under all ground floor concrete slab on compacted hardcore to approval.

DPC to be 3ply bituminous felt to be provided under all walls.

STRUCTURAL

1. All Black cotton soil to be removed from below all building and paved surfaces 2. All reinforced concrete work will be in

accordance with structural drawings.

3. Foundation depths to be determined on site to S.E approval

4. All walls less than 200mm thick to be

reinforced with hoop iron at every alternate course.

5. All adjacent R.C work and masonry walls to be tied with strap irons at every course

MECHANICAL

1. All Plumbing and Drainage Work to comply with specifications

2. S.V.P denotes soil vent pipe and to be

provided at the head of the drainage 3. Where drainage is shown under driveways and slabs, to be encased in 150mm thick concrete surround.

4. All underground foul and waste drain pipes shall be of PVC to comply with BS 5255 5. All ICs within building area , driveway and

parking to have heavy duty ,double-seal airtight covers and walls to be 200mm.

6. Minimum slope in the drain pipes to be 1% 7. No chases for pipes will be allowed in the slabs

8. Sleeves will be allowed with written approval from S.E.

9. No cutting of concrete without express approval of the Architect or S.E

10. All testing of pipes must be coordinated with electrical and any conflicts must be resolved before works begin

11. Permanent vents denoted as P.V to be provided as shown on plan.

ELECTRICAL

All conduits must be laid before plastering

PROJECT:

PROPOSED AFFORDABLE HOUSING DEVELOPMENT

CLIENT:

Name: STATE DEPARTMENT FOR HOUSING AND URBAN DEVELOPMENT

Signature:_____ __Date:_____ DRAWING TITLE: BLOCK B TYPICAL FLOOR DRAINAGE FLOOR PLAN

SCALE:

DRAWN BY:

CHECKED BY:

Name:


Signature:

DATE:

MINISTRY OF LANDS, PUBLIC WORKS, HOUSING AND URBAN DE VELOPMENT STATE DEPARTMENTFOR HOUSING & URBAN DEVELOPMENT

Date:



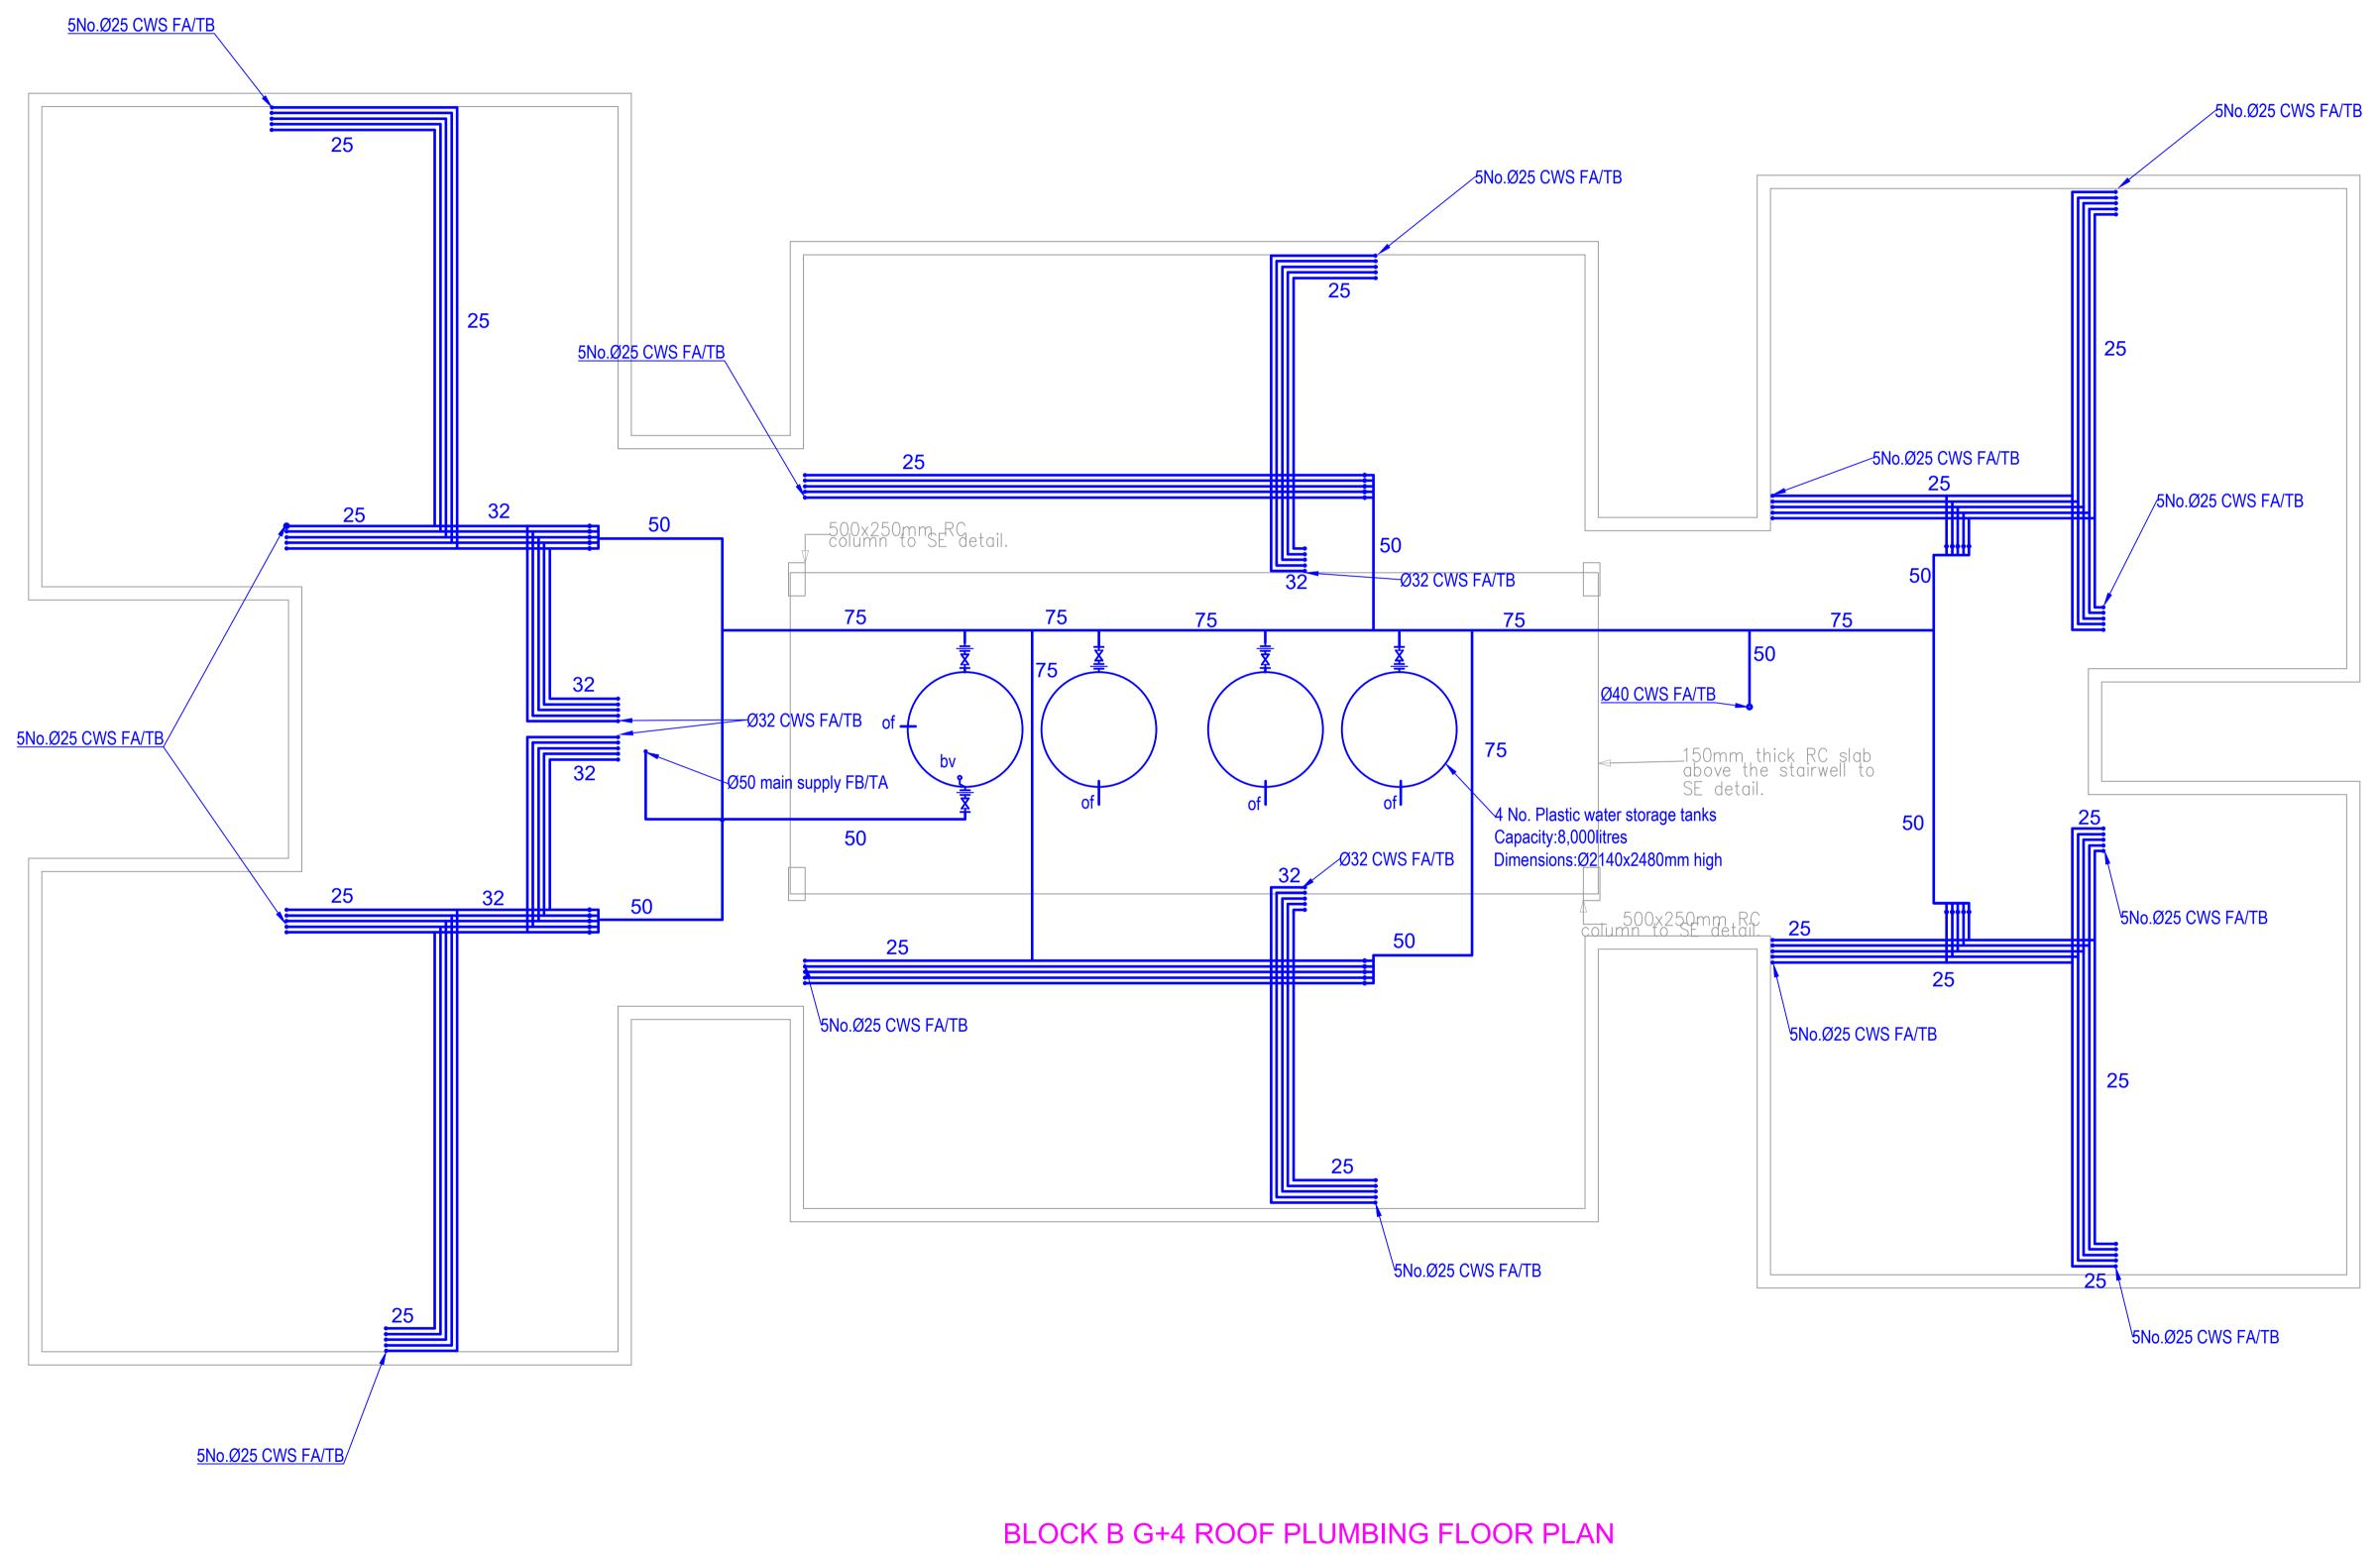

GENERAL NOTES

1. This drawing to be read in conjunction with Engineers' drawings. 2. All dimensions are in mm unless otherwise

specified. 3. Drawings are not to be scaled. Only figured

dimensions should be used. 4. The contractor must check and verify all

dimensions before commencement of work and if necessary confirm with the architect .

CONSTRUCTION

Approved anti-termite treatment & 1000 gauge polythene sheeting cover to be provided under all ground floor concrete slab on compacted hardcore to approval.

DPC to be 3ply bituminous felt to be provided under all walls.

STRUCTURAL

1. All Black cotton soil to be removed from below all building and paved surfaces 2. All reinforced concrete work will be in accordance with structural drawings . 3. Foundation depths to be determined on site to S.E approval 4. All walls less than 200mm thick to be reinforced with hoop iron at every alternate course. 5. All adjacent R.C work and masonry walls to be tied with strap irons at every course MECHANICAL 1. All Plumbing and Drainage Work to comply with specifications 2. S.V.P denotes soil vent pipe and to be provided at the head of the drainage 3. Where drainage is shown under driveways and slabs, to be encased in 150mm thick concrete surround. 4. All underground foul and waste drain pipes shall be of PVC to comply with BS 5255 5. All ICs within building area , driveway and parking to have heavy duty ,double-seal airtight covers and walls to be 200mm. 6. Minimum slope in the drain pipes to be 1%

7. No chases for pipes will be allowed in the slabs

8. Sleeves will be allowed with written approval from S.E.

9. No cutting of concrete without express approval of the Architect or S .E 10. All testing of pipes must be coordinated with electrical and any conflicts must be resolved before works begin

11. Permanent vents denoted as P.V to be provided as shown on plan.

ELECTRICAL

All conduits must be laid before plastering

PROJECT:

PROPOSED AFFORDABLE HOUSING DEVELOPMENT

CLIENT:

Name: STATE DEPARTMENT FOR HOUSING AND URBAN DEVELOPMENT

Signature:____Date:____

DRAWING TITLE:

BLOCK B ROOF PLUMBING FLOOR PLAN SCALE:

DRAWN BY:

CHECKED BY:

Name:

Signature :

DATE:


MINISTRY OF LANDS, PUBLIC WORKS, HOUSING AND URBAN DE VELOPMENT STATE DEPARTMENTFOR HOUSING & URBAN DEVELOPMENT


Date:





ELECTRICAL DRAWINGS



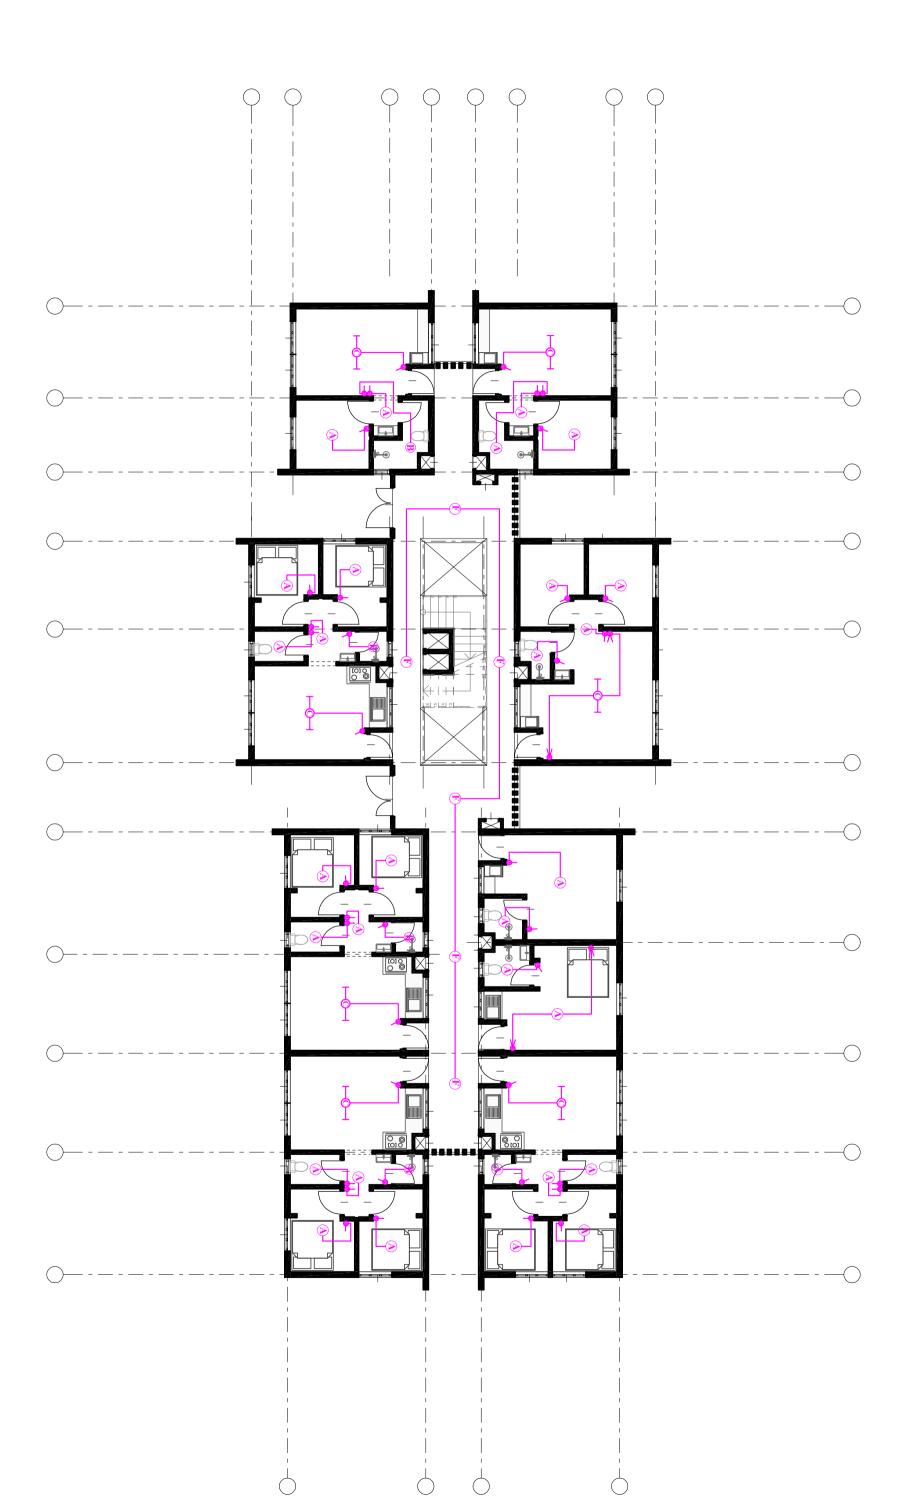

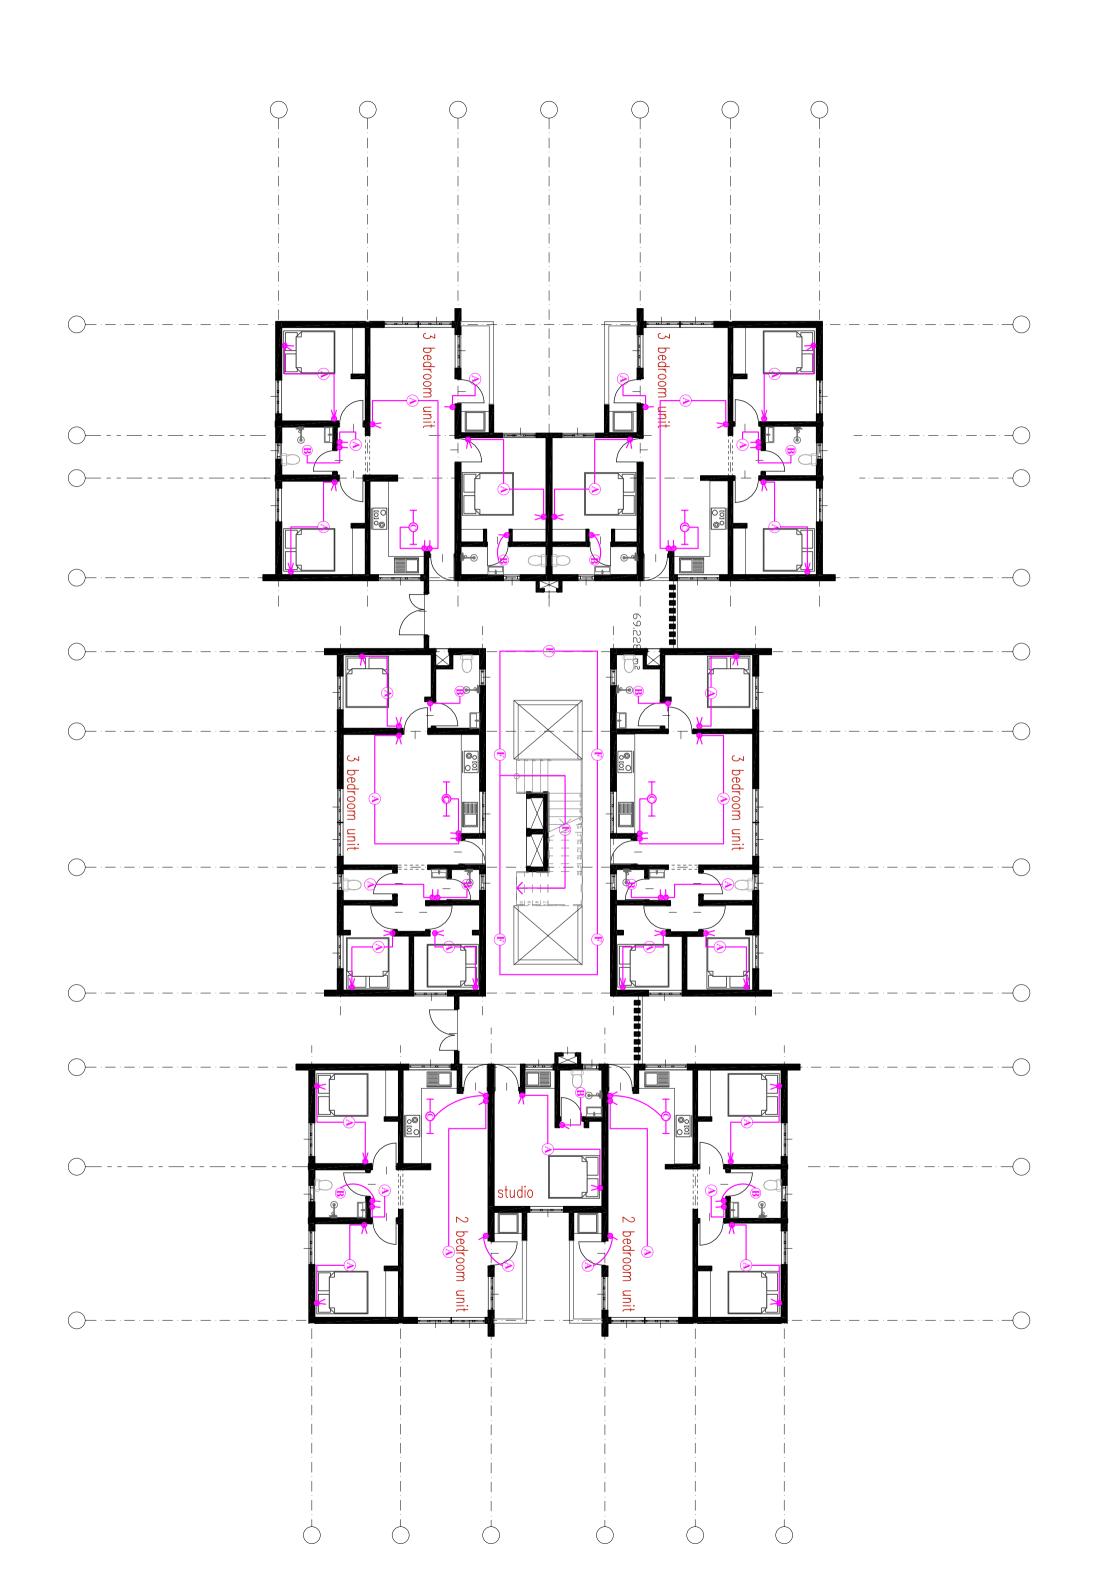


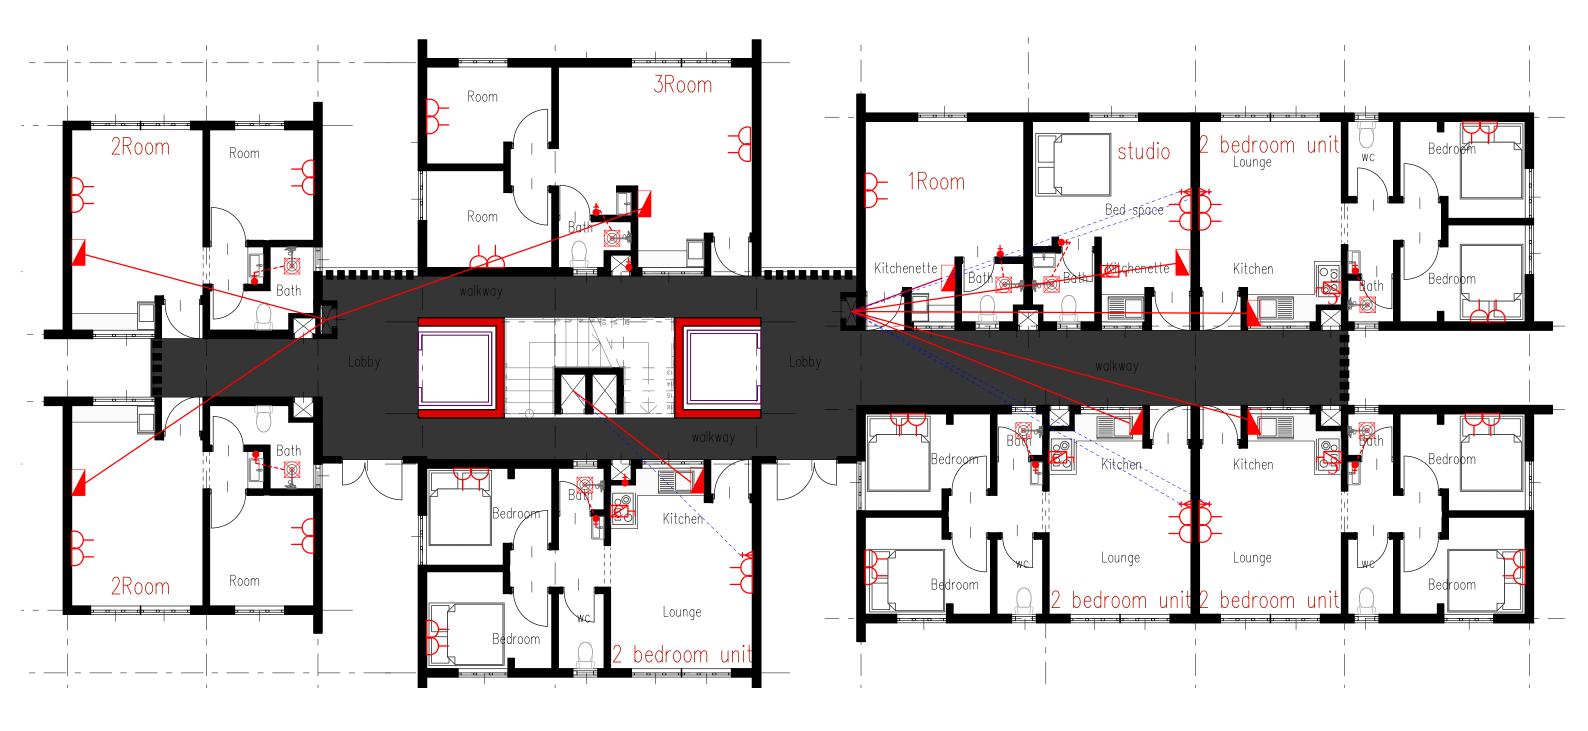

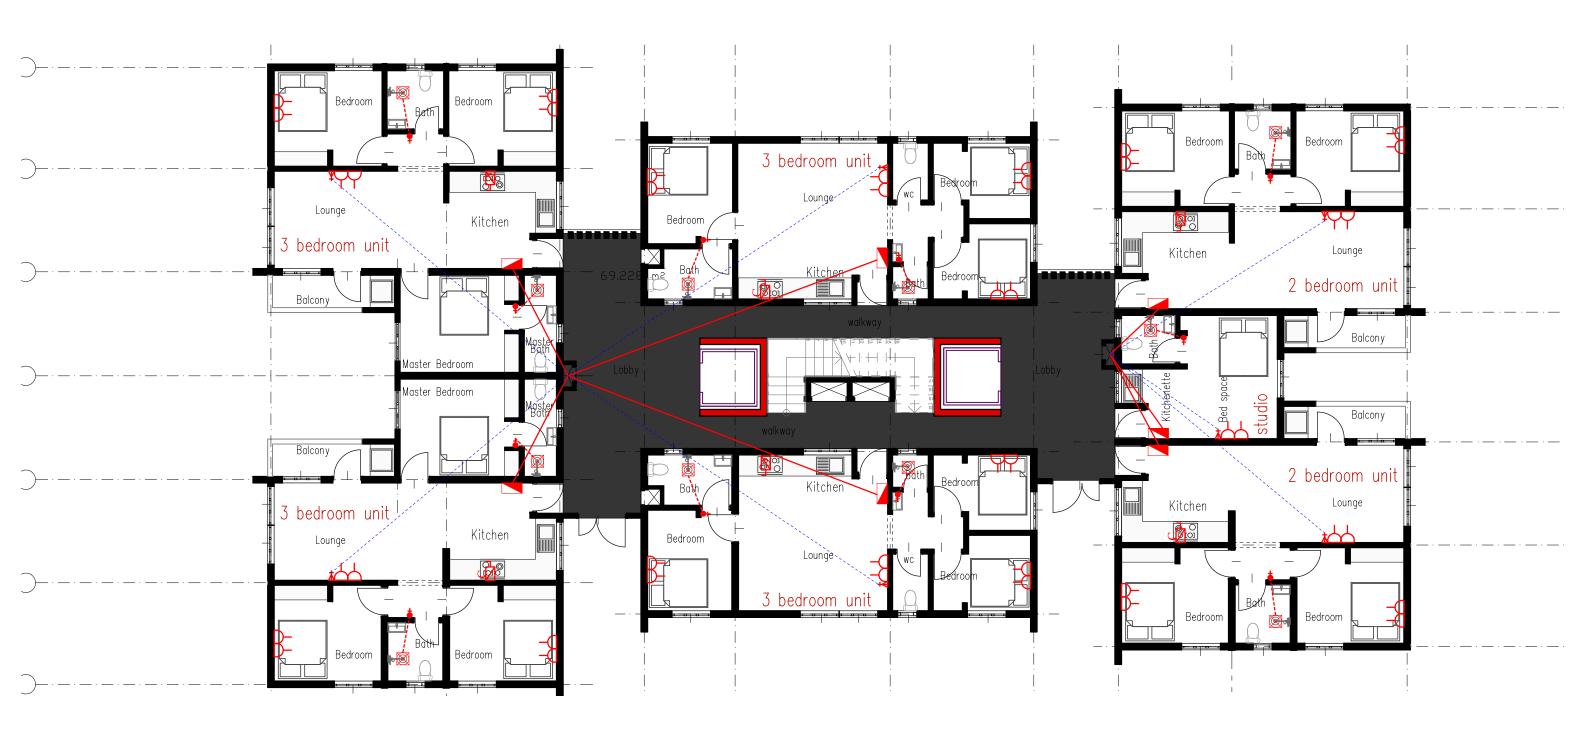

ITEM	SYMBOL	DESCRIPTION	REMARKS
1		Consumer Unit	1800mm AFFL
2		Cooker Control Unit With Pilot Lamp & Auxilliary Socket outlet Cord	Above Worktop
3		Fused Cord Outlet for The Instant Shower Fitted in Ceiling/Slab	Ceiling Height
4	•	20A DP Switch With Pilot Light	1400mm AFFL
5	Τ	Television Outlet Point	300mm AFFL
6		Twin socket Outlet Point	300mm AFFL

SOCIAL INFRASTRUCTURE

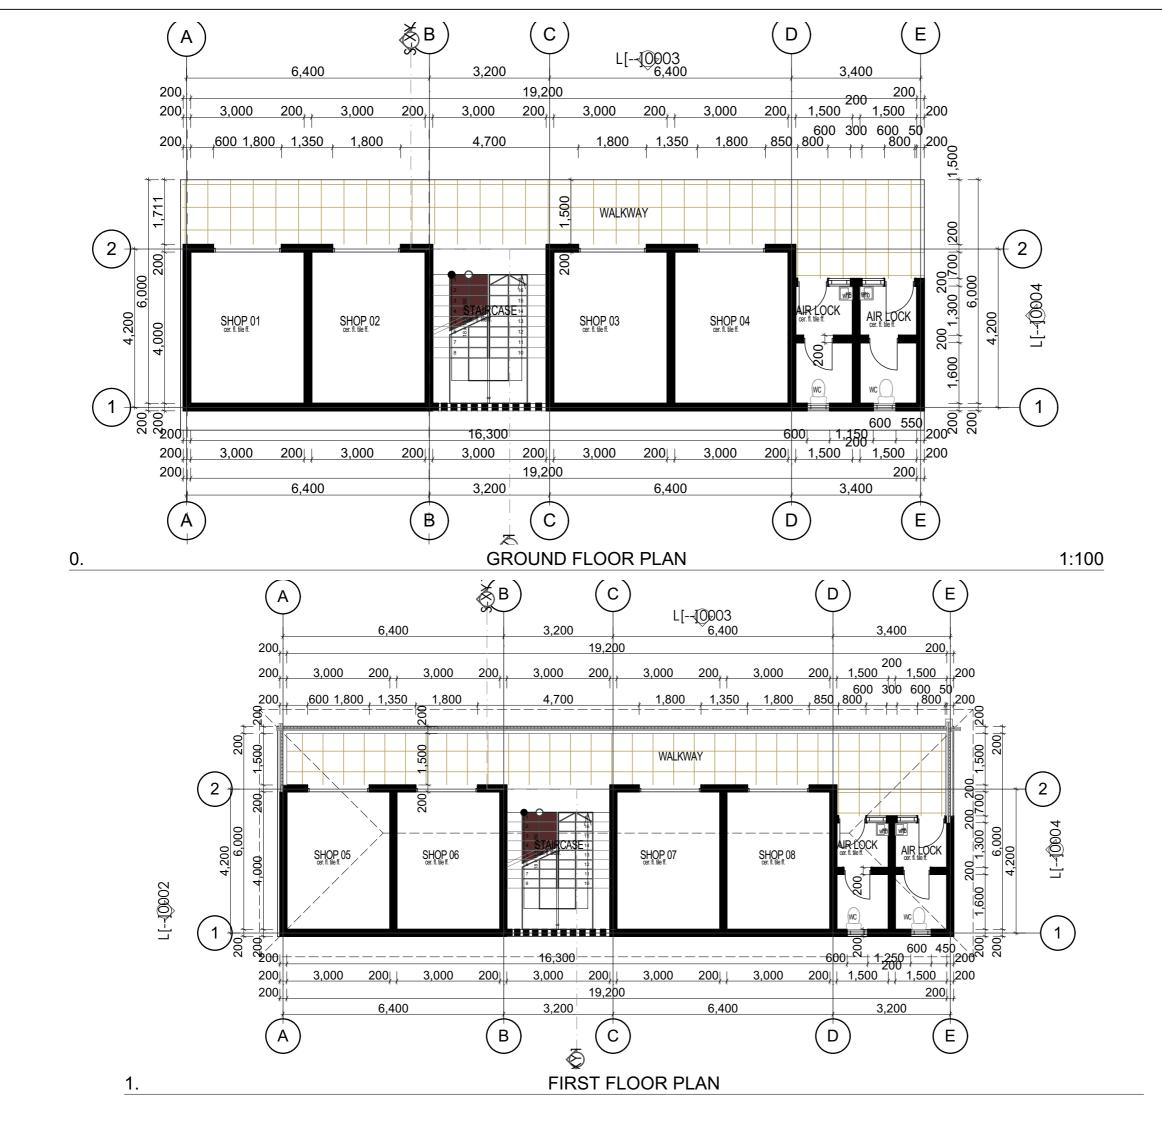

1. This drawing to be read in conjunction with Engineers' drawings.

2. All dimensions are in mm unless otherwise specified.

3. Drawings are not to be scaled. Only figured dimensions should be used.

4. The contractor must check and verify all dimensions before commencement of work and if necessary confirm with the architect.

CONSTRUCTION

Approved anti-termite treatment & 1000 gauge polythene sheeting cover to be provided unde all ground floor concrete slab on compacted hardcore to approval.

hardcore to approval. DPC to be 3ply bituminous felt to be provided under all walls.

STRUCTURAL

1. All Black cotton soil to be removed from below all building and paved surfaces

2. All reinforced concrete work will be in accordance with structural drawinas.

3. Foundation depths to be determined on site to S.E approval

4. All walls less than 200mm thick to be reinforced with hoop iron at every alternate course.

5. All adjacent R.C work and masonry walls to be tied with strap irons at every course

MECHANICAL

1. All Plumbing and Drainage Work to comply with specifications

2. S.V.P denotes soil vent pipe and to be provided at the head of the drainage

 Where drainage is shown under driveways and slabs, to be encased in 150mm thick concrete surround.

A. All underground foul and waste drain pipes
shall be of PVC to comply with B\$5255
5. All ICs within building area driveway and

parking to have heavy duty,double-seal airtight covers and walls to be 200mm. 6. Minimum slope in the drain pipes to be 1%

 Minimum slope in the drain pipes to be 1%
 No chases for pipes will be allowed in the slabs

8. Sleeves will be allowed with written approval from S.E.

9. No cutting of concrete without express approval of the Architect or S.E 10. All testing of pipes must be coordinated

 All testing of pipes must be coordinated with electrical and any conflicts must be resolved before works begin

11. Permanent vents denoted as P.V to be provided as shown on plan.

ELECTRICAL

All conduits must be laid before plastering

PROJECT:

PROPOSED AFFORDABLE HOUSING DEVELOPMENT IN

CLIENT:

Name: STATE DEPARTMENT FOR HOUSING AND URBAN DEVELOPMENT

Signature: _ _ _ _ Date:

DRAWING TITLE:

SCALE:

DRAWN BY:

CHECKED BY:

Name:


Signature: _ _ _ _ Date: _ _

DATE:

MINISTRYOF LANDS, PUBLIC WORKS, HOUSINGAND URBAN DEVELOPMENT

STATE DEPARTMENTFOR HOUSING & URBAN DEVELOPMENT



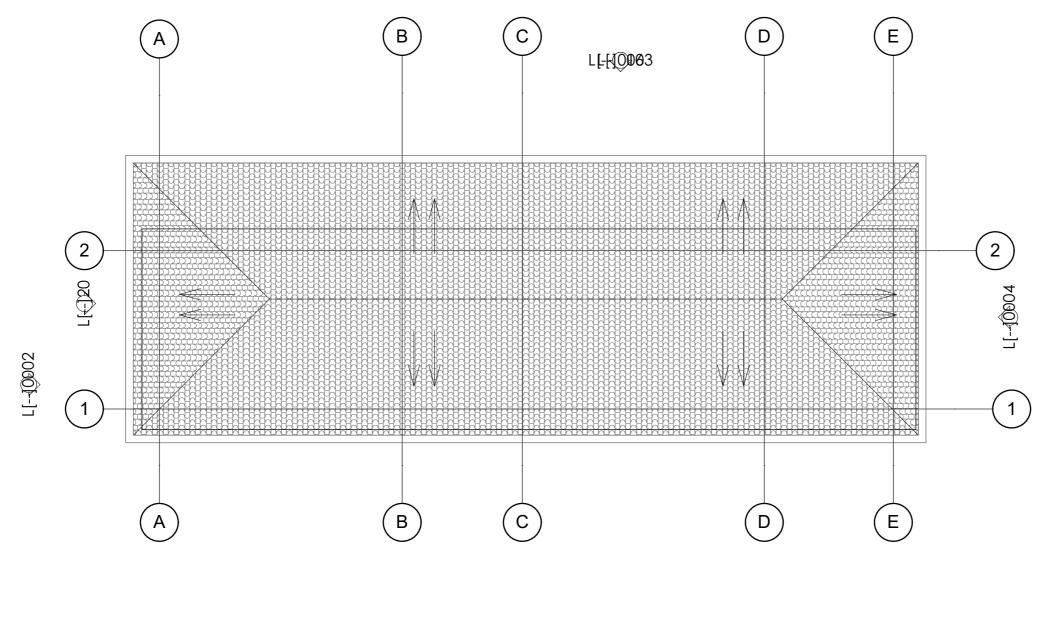

L[--10001

ROOF PLAN

2.

GENERAL NOTES

This drawing to be read in conjunction with Engineers' drawings.

2. All dimensions are in mm unless otherwise specified. 3. Drawings are not to be scaled . Only figured

dimensions should be used.

4. The contractor must check and verify all dimensions before commencement of work and if necessary confirm with the architect.

CONSTRUCTION

Approved anti-termite treatment & 1000 gauge polythene sheeting cover to be provided under all ground floor concrete slab on compacted

hardcore to approval. DPC to be 3ply bituminous felt to be provided under all walls.

STRUCTURAL

1. All Black cotton soil to be removed from below all building and paved surfaces

2. All reinforced concrete work will be in accordance with structural drawings.

3. Foundation depths to be determined on site to S.E approval

 All walls less than 200mm thick to be reinforced with hoop iron at every alternate course.

5. All adjacent R.C work and masonry walls to be tied with strap irons at every course

MECHANICAL

1. All Plumbing and Drainage Work to comply with specifications

2. S.V.P denotes soil vent pipe and to be provided at the head of the drainage

3. Where drainage is shown under driveways and slabs, to be encased in 150mm thick concrete surround.

A. All underground foul and waste drain pipes
shall be of PVC to comply with B\$5255
All ICs within building area driveway and

parking to have heavy duty, double-seal airtight covers and walls to be 200mm. 6. Minimum slope in the drain pipes to be 1%

7. No chases for pipes will be allowed in the slabs

8. Sleeves will be allowed with written approval from S.E.

9. No cutting of concrete without express

approval of the Architect or S.E 10. All testing of pipes must be coordinated with electrical and any conflicts must be resolved before works begin

11. Permanent vents denoted as P.V to be provided as shown on plan.

ELECTRICAL

All conduits must be laid before plastering

PROJECT:

PROPOSED AFFORDABLE HOUSING DEVELOPMENT IN

CLIENT:

Name: STATE DEPARTMENT FOR HOUSING AND URBAN DEVELOPMENT

Date: Signature:

DRAWING TITLE:

SCALE:

DRAWN BY:

CHECKED BY:

Jame

Sianatur Date

DATE:


MINISTRYOF LANDS, PUBLIC WORKS, HOUSINGAND URBAN DEVELOPMENT

STATE DEPARTMENTFOR HOUSING & URBAN DEVELOPMEN



FOR THE GOVERNMENT OF THE REPUBLIC OF KENYA

1:100

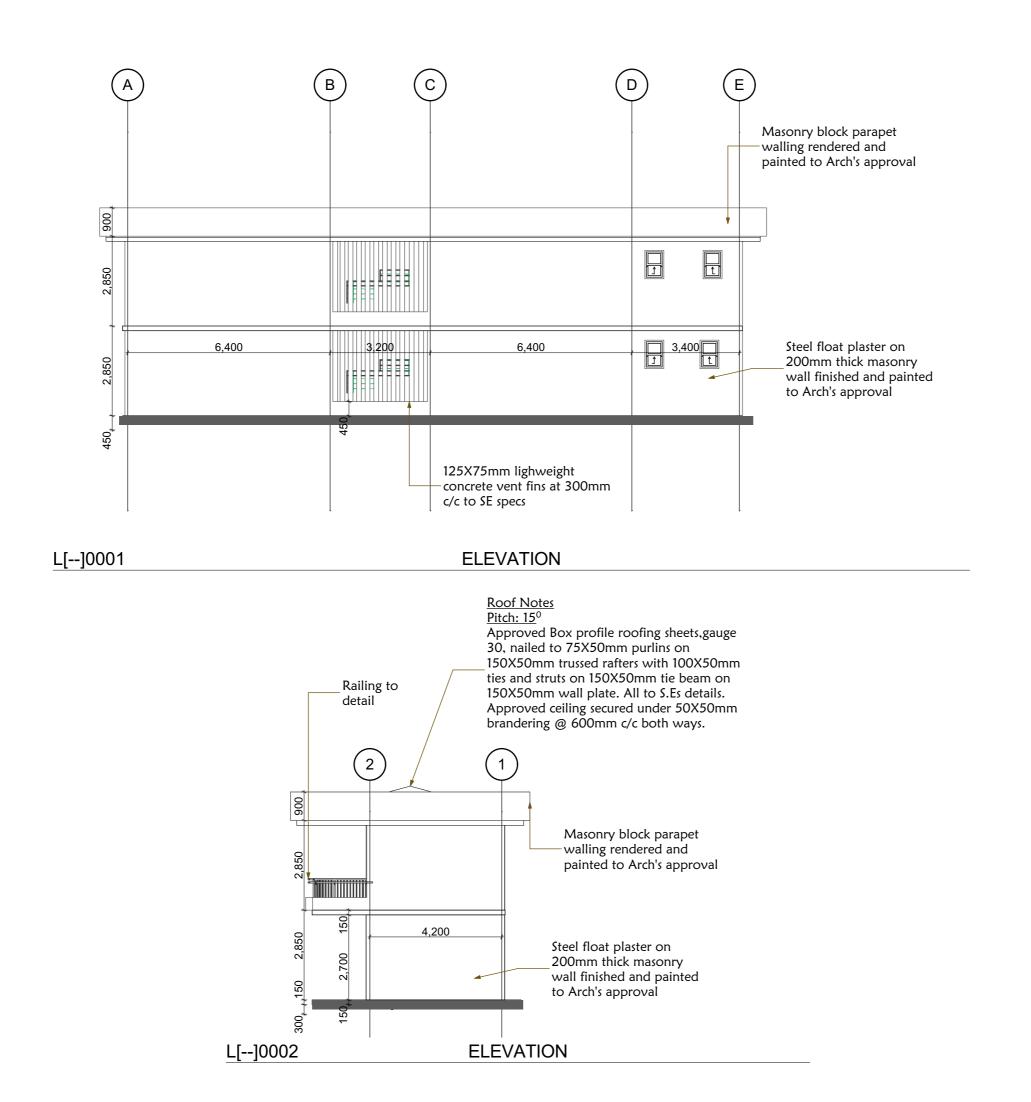

1. This drawing to be read in conjunction with Engineers' drawings.

2. All dimensions are in mm unless otherwise specified.

3. Drawings are not to be scaled. Only figured dimensions should be used.

4. The contractor must check and verify all dimensions before commencement of work and if necessary confirm with the architect.

CONSTRUCTION

Approved anti-termite treatment & 1000 gauge polythene sheeting cover to be provided unde all ground floor concrete slab on compacted hardcore to approval.

hardcore to approval. DPC to be 3ply bituminous felt to be provided under all walls.

STRUCTURAL

1. All Black cotton soil to be removed from below all building and paved surfaces

2. All reinforced concrete work will be in accordance with structural drawings.

3. Foundation depths to be determined on site to S.E approval

4. All walls less than 200mm thick to be reinforced with hoop iron at every alternate course.

5. All adjacent R.C work and masonry walls to be tied with strap irons at every course

MECHANICAL

1. All Plumbing and Drainage Work to comply with specifications

2. S.V.P denotes soil vent pipe and to be provided at the head of the drainage

 Where drainage is shown under driveways and slabs, to be encased in 150mm thick concrete surround.

A. All underground foul and waste drain pipes
shall be of PVC to comply with B\$5255
S. All ICs within building area driveway and

parking to have heavy duty, double-seal airtigh covers and walls to be 200mm. 6. Minimum slope in the drain pipes to be 1%

 Minimum slope in the drain pipes to be 1%
 No chases for pipes will be allowed in the slabs

8. Sleeves will be allowed with written approval from S.E.

9. No cutting of concrete without express approval of the Architect or S.E 10. All testing of pipes must be coordinated

 All testing of pipes must be coordinated with electrical and any conflicts must be resolved before works begin

11. Permanent vents denoted as P.V to be provided as shown on plan.

ELECTRICAL

All conduits must be laid before plastering

PROJECT:

PROPOSED AFFORDABLE HOUSING DEVELOPMENT IN

CLIENT:

Name: STATE DEPARTMENT FOR HOUSING AND URBAN DEVELOPMENT

Signature: _ _ _ _ Date:

DRAWING TITLE:

SCALE:

DRAWN BY:

CHECKED BY:

Name:


Signature:____Date:___

DATE:

MINISTRYOF LANDS, PUBLIC WORKS, HOUSINGAND URBAN DEVELOPMENT

STATE DEPARTMENT FOR HOUSING & URBAN



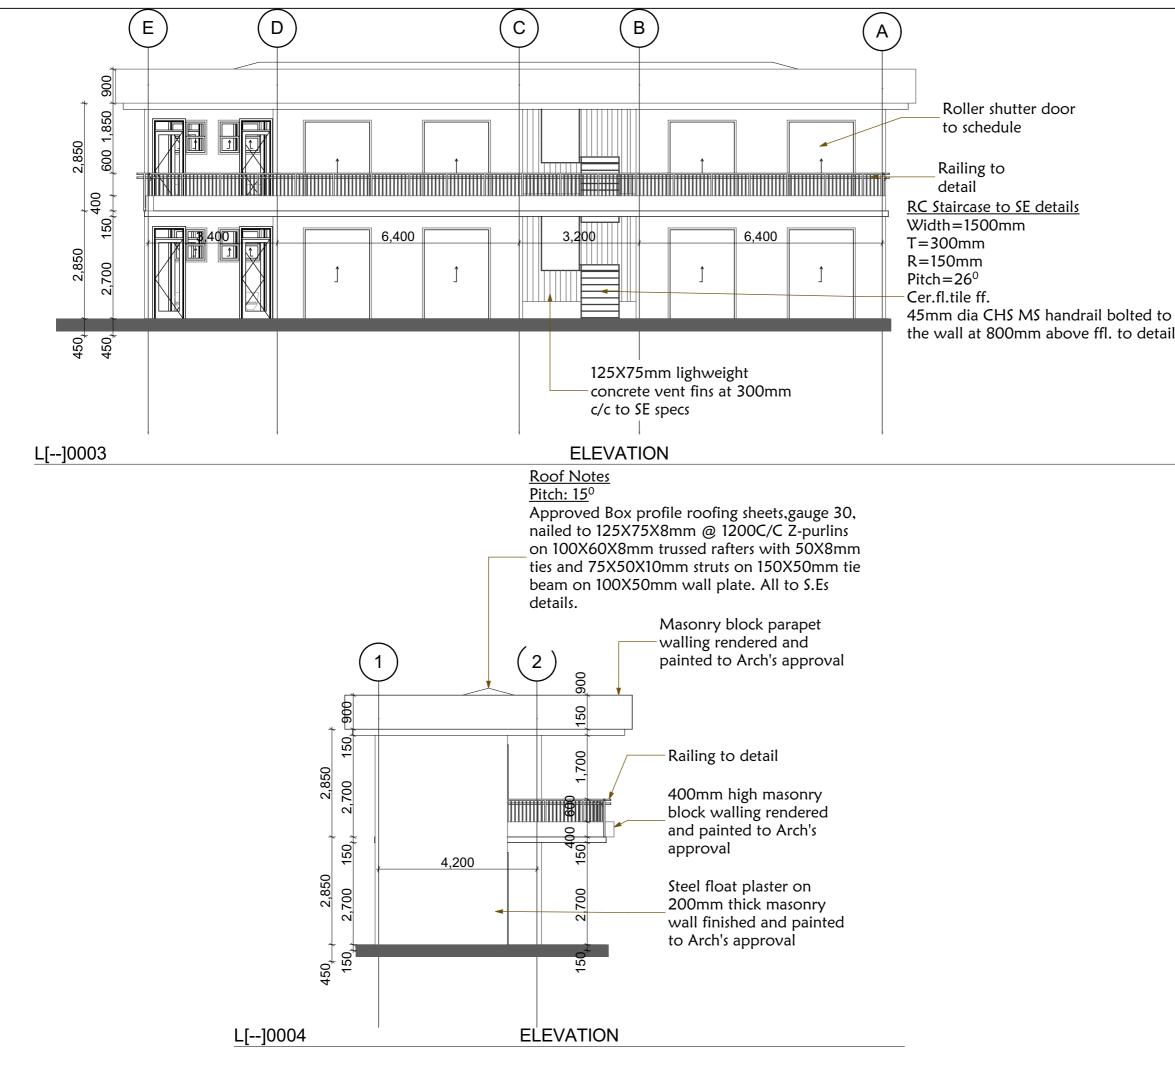

 This drawing to be read in conjunction with Engineers' drawings.

2. All dimensions are in mm unless otherwise specified

3. Drawings are not to be scaled. Only figured dimensions should be used.

4. The contractor must check and verify all dimensions before commencement of work and if necessary confirm with the architect.

CONSTRUCTION

Approved anti-termite treatment & 1000 aqua polythene sheeting cover to be provided unde all ground floor concrete slab on compacted

hardcore to approval. DPC to be 3ply bituminous felt to be provided under all walls

STRUCTURAL

1. All Black cotton soil to be removed from below all building and paved surfaces 2. All reinforced concrete work will be in

accordance with structural drawinas.

3. Foundation depths to be determined on site to S.E approval

4. All walls less than 200mm thick to be reinforced with hoop iron at every alternate course.

5. All adjacent R.C work and masonry walls to be tied with strap irons at every course

MECHANICAL

1. All Plumbing and Drainage Work to comply with specifications

2. S.V.P denotes soil vent pipe and to be provided at the head of the drainage

3. Where drainage is shown under driveways and slabs, to be encased in 150mm thick concrete surround.

A. All underground foul and waste drain pipes shall be of PVC to comply with B\$5255
All ICs within building area driveway and

parking to have heavy duty, double-seal airtig covers and walls to be 200mm. 6. Minimum slope in the drain pipes to be 1%

7. No chases for pipes will be allowed in the slabs

8. Sleeves will be allowed with written approve from S.E.

9. No cutting of concrete without express approval of the Architect or S.E

10. All testing of pipes must be coordinated with electrical and any conflicts must be resolved before works begin

11. Permanent vents denoted as P.V to be provided as shown on plan.

ELECTRICAL

All conduits must be laid before plastering

PROJECT:

PROPOSED AFFORDABLE HOUSING DEVELOPMENT IN

CLIENT:

Name: STATE DEPARTMENT FOR HOUSING AND URBAN DEVELOPMENT

Signature: Date:

DRAWING TITLE:

SCALE:

DRAWN BY:


CHECKED BY:

DATE:

MINISTRYOF LANDS, PUBLIC WORKS, HOUSINGAND URBAN DEVELOPMENT

STATE DEPARTMENTFOR HOUSING & URBAN DEVELOPM



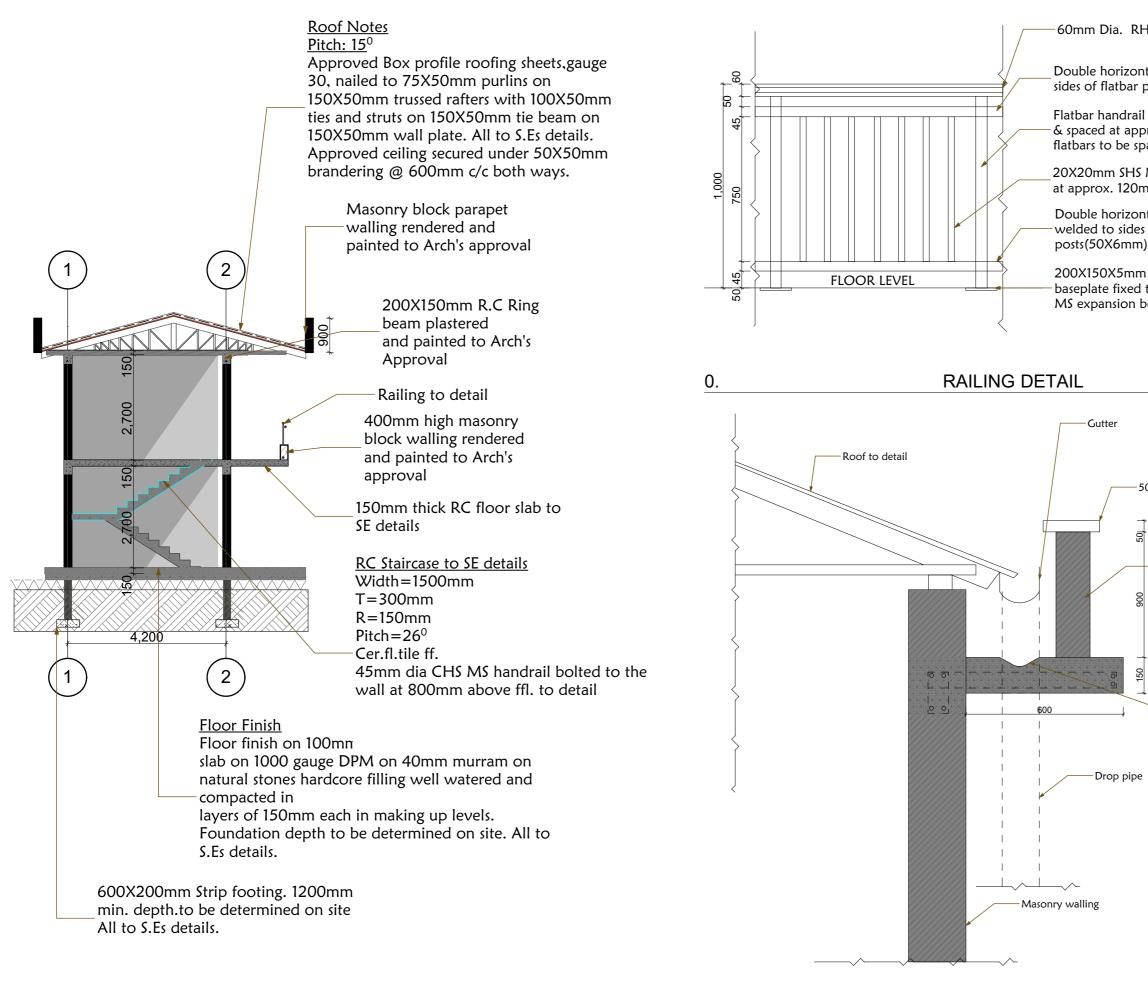


_	
c VV	
5-X I	

SECTION



0.

	GENERAL NOTES
	 This drawing to be read in conjunction with Engineers' drawings.
HS MS handrail	2. All dimensions are in mm unless otherwise specified.
	3. Drawings are not to be scaled. Only figured
ital flatbars welded to	dimensions should be used. 4. The contractor must check and verify all
posts(50X6mm)	dimensions before commencement of work and if necessary confirm with the architect.
posis(Joxoniin)	
l posts welded to baseplates	Approved anti-termite treatment & 1000 gauge
prox. 1050mm C/C double	polythene sheeting cover to be provided under all ground floor concrete slab on compacted
baced 50mm apart	hardcore to approval.
MC have encoded	DPC to be 3ply bituminous felt to be provided under all walls.
MS bars spaced nm C/C	STRUCTURAL
nm C/C	1. All Black cotton soil to be removed from below all building and paved surfaces
ntal flatbars	2. All reinforced concrete work will be in
s of flatbars	accordance with structural drawings . 3. Foundation depths to be determined on site
)	to S.E approval 4. All walls less than 200mm thick to be
	reinforced with hoop iron at every alternate
n stainless steel	course. 5. All adjacent R.C work and masonry walls to
to concrete with 2x polts per vertical	be tied with strap irons at every course
	MECHANICAL
	1. All Plumbing and Drainage Work to comply with specifications
	2. S.V.P denotes soil vent pipe and to be provided at the head of the drainage
	3. Where drainage is shown under driveways
	and slabs, to be encased in 150mm thick concrete surround.
	4. All underground foul and waste drain pipes shall be of PVC to comply with B\$5255
	5. All ICs within building area driveway and
	parking to have heavy duty, double-seal airtight covers and walls to be 200mm.
	6. Minimum slope in the drain pipes to be 1% 7. No chases for pipes will be allowed in the
	slabs
Omm thick coning	 Sleeves will be allowed with written approval from S.E.
0mm thick coping	9. No cutting of concrete without express
	approval of the Architect or S.E 10. All testing of pipes must be coordinated
	with electrical and any conflicts must be resolved before works begin
	11. Permanent vents denoted as P.V to be
Masonry parapet walling rendered and and painted to	provided as shown on plan. ELECTRICAL
Arch's approval	All conduits must be laid before plastering
	PROJECT: PROPOSED AFFORDABLE HOUSING
	DEVELOPMENT IN
	CLIENT:
	Name: STATE DEPARTMENT FOR HOUSING AND
	URBAN DEVELOPMENT
	Signature: Date:
Drip groove	DRAWING TITLE:
	20415
	SCALE:
	DRAWN BY:
	CHECKED BY:
	Name:
	Signature: Date:
	DATE:
	MINISTRYOF LANDS, PUBLIC WORKS,
	STATE DEPARTMENT FOR HOUSING & URBAN DEVELOPMENT
	FOR THE GOVERNMENT OF THE
	REPUBLIC OF KENYA

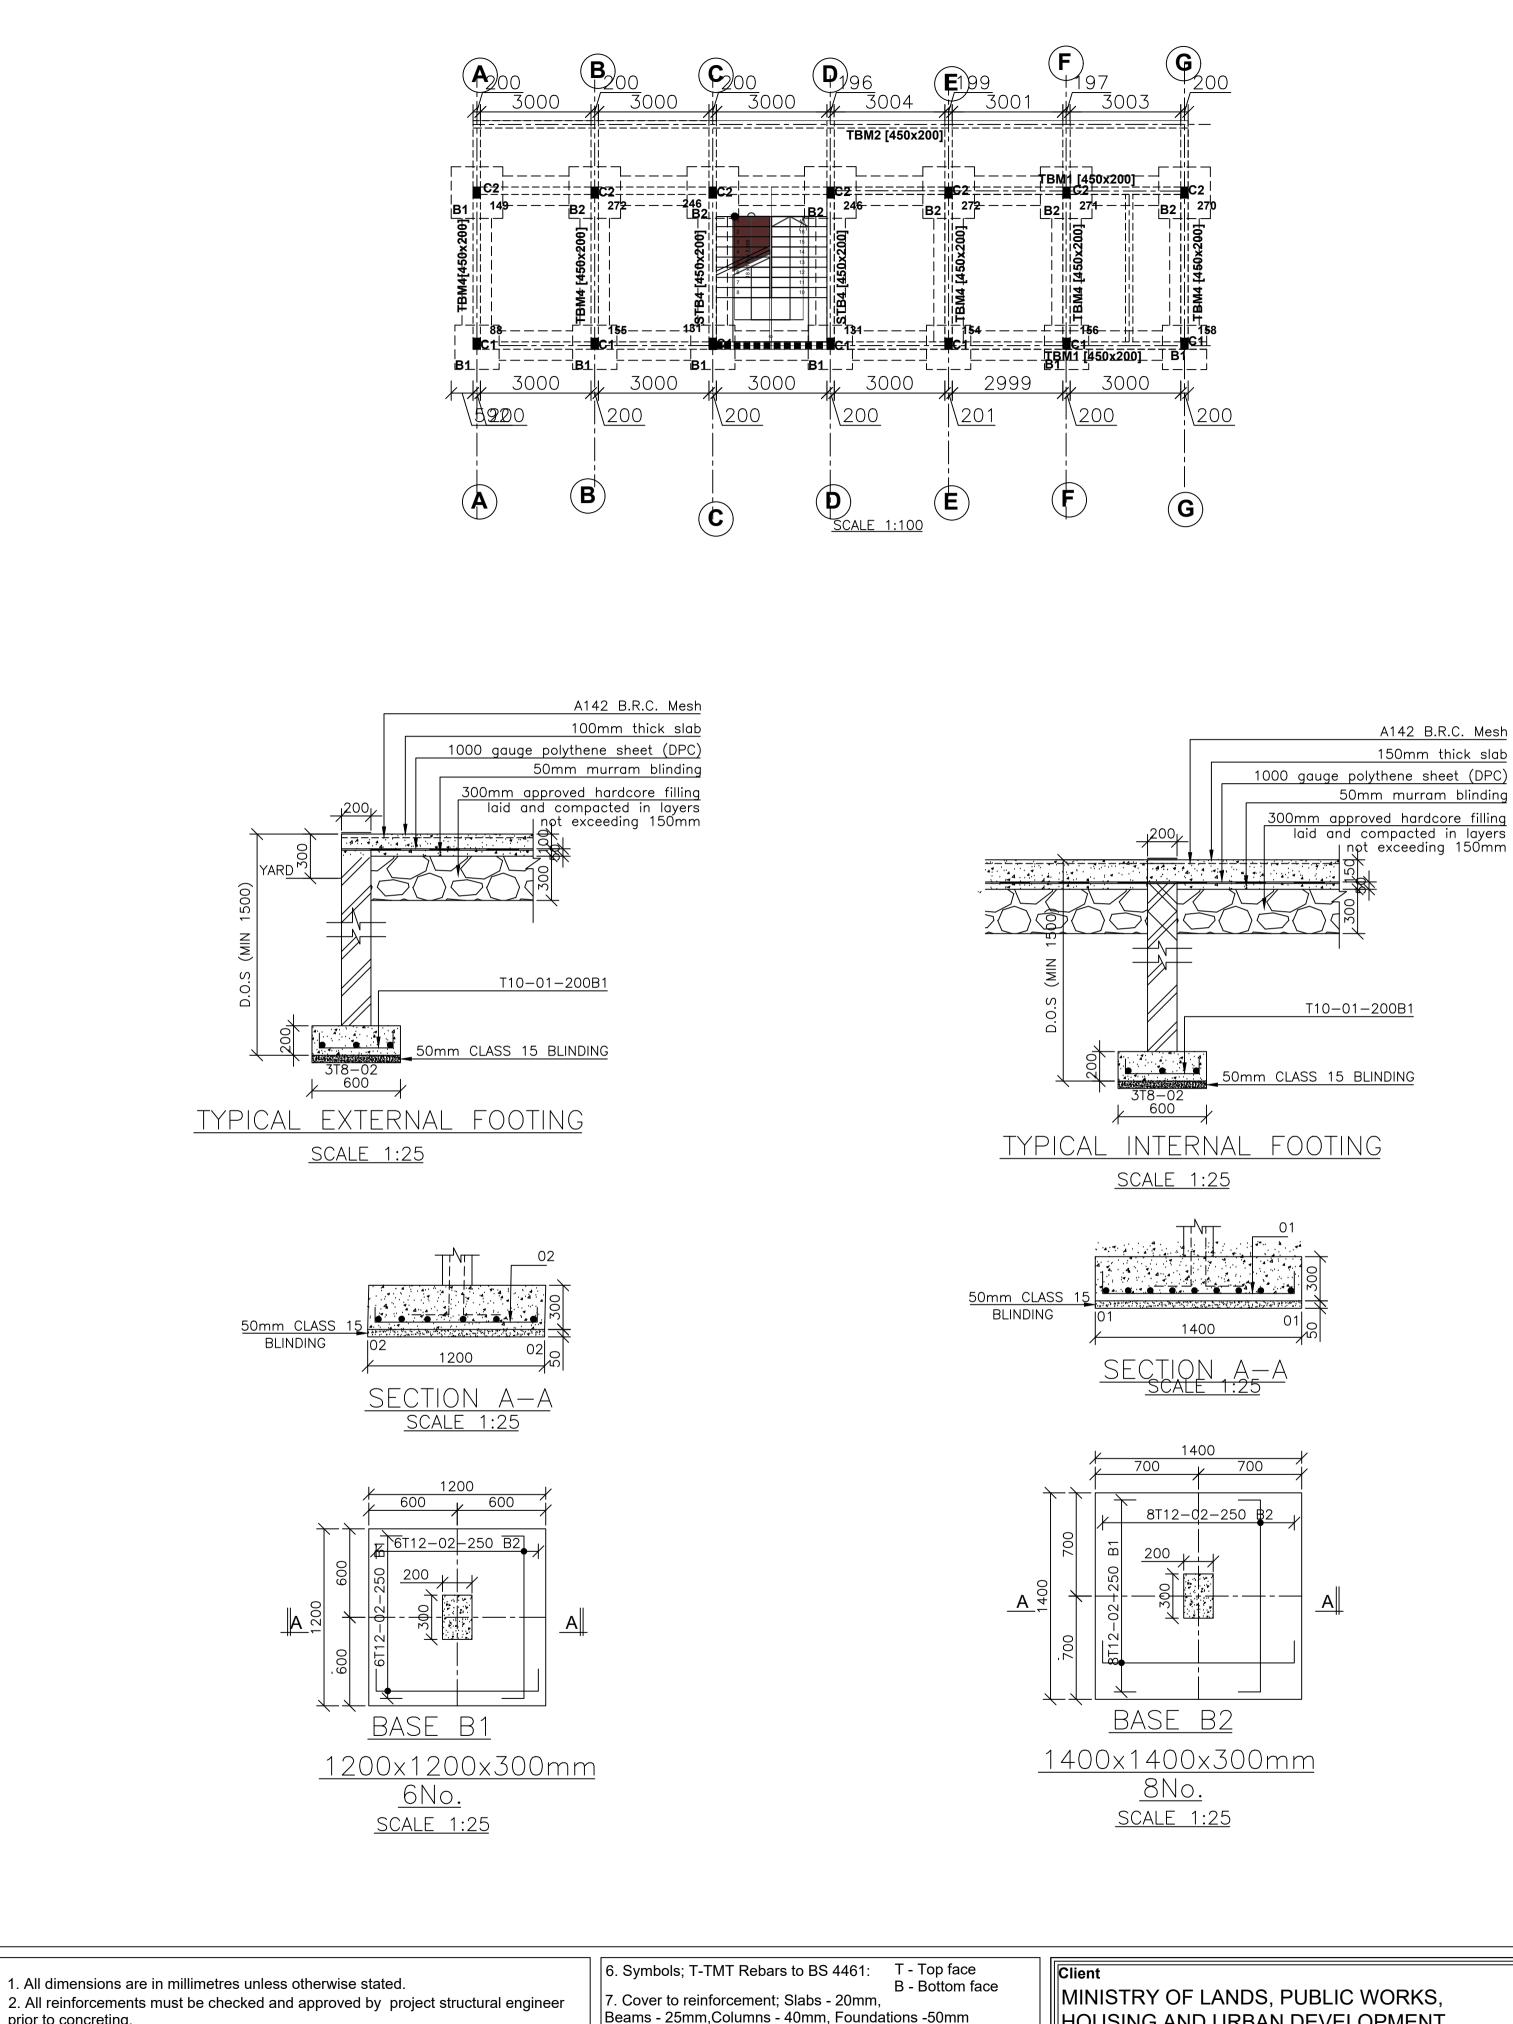

prior to concreting. 3. All reinforced concrete to be Class 25 mix and blinding concrete to be Class 15 mix. 8. All structural steel be grade 43A. 4. Only figured dimensions to be taken from this drawing. 5. Any descripancy indimensions to be reported to the project consultants i.e architect or engineer.


9. All welds are 6mm thick. 10. All structural steel to be painted with anti-rust primmer paint. MINISTRY OF LANDS, PUBLIC WORKS, HOUSING AND URBAN DEVELOPMENT

STATE DEPARTMENT FOR HOUSING AND URBAN DEVELOPMENT

STRUCTURAL ENGINEER: CHIEF ENGINEER METROPOLITAN DEVELOPMENT

Designed by: MERCY M Checked by: F. OPANDE Approved by: SECRETARY, HOUSING DEPARTMENT Date: 7TH SEP 2023


Scale: As shown Drawing Number: AHP-TYPE E-04

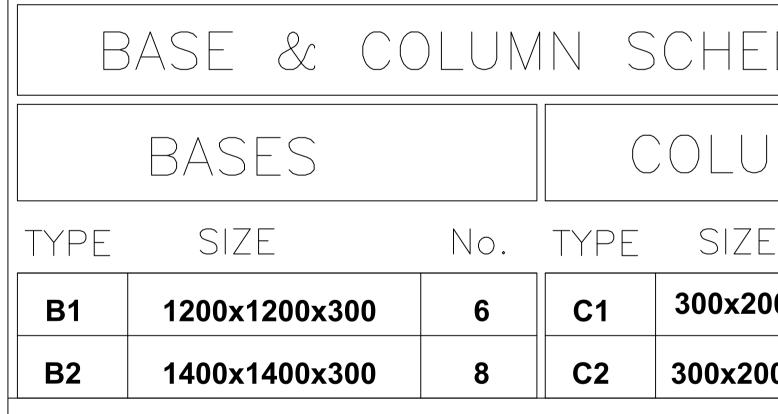

<u>Bearing capacity=120KN/M2</u> <u>red soil</u>

M	
-	No.
0	6
0	8

Project		Revisions	
PROPOSED AFFORDABLE HOUSING PROGRAM- SHOPS	No.	Description	Date
Title FOUNDATION LAYOUT AND DETAILS	5		

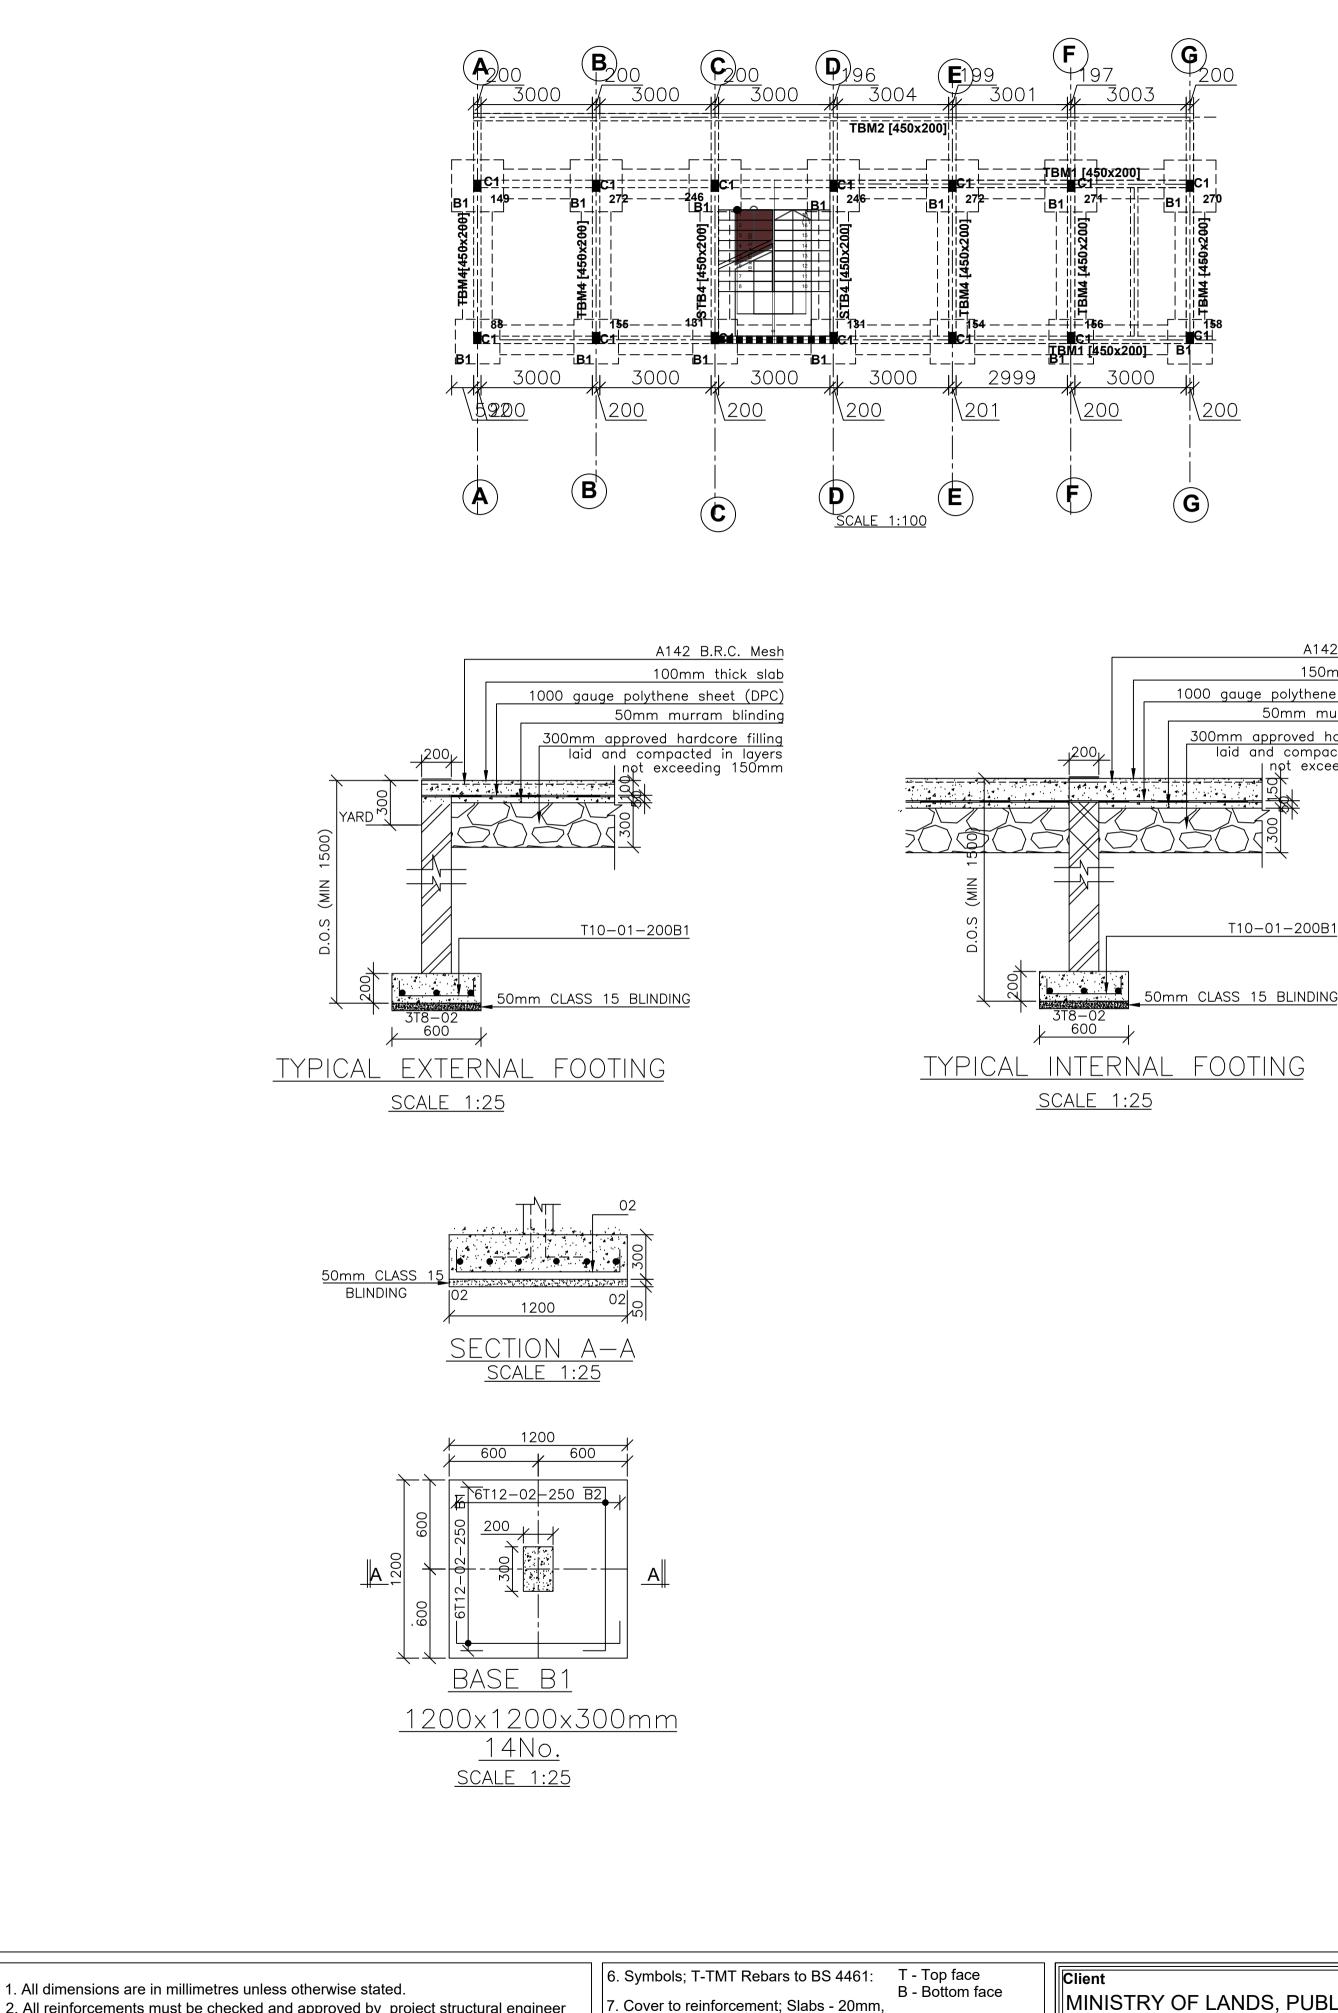

prior to concreting.
3. All reinforced concrete to be Class 25 mix and blinding concrete to be Class 15 mix.
4. Only figured dimensions to be taken from this drawing.
5. Any descripancy indimensions to be reported to the project consultants i.e
architect or engineer.

2. All reinforcements must be checked and approved by project structural engineer

7. Cover to reinforcement; Slabs - 20mm, Beams - 25mm,Columns - 40mm, Foundations -50mm 8. All structural steel be grade 43A. 9. All welds are 6mm thick. 10. All structural steel to be painted with anti-rust primmer paint.

A142 B.R.C. Mesh 150mm thick slab <u>1000 gauge polythene sheet (DPC)</u> 50mm murram blinding 300mm approved hardcore filling laid and compacted in layers

50mm CLASS 15 BLINDING

Bearing capacity=200KN/M2

MURRAM SOIL

B1	1200 x1	200x3	00	14	C1	3
TYPE	SIZ	E		No.	TYPE	-
	BAS	ES				СС
	BASE	28	CC			SC

MINISTRY OF LANDS, PUBLIC WORKS, HOUSING AND URBAN DEVELOPMENT
HOUSING AND URBAN DEVELOPMENT

STATE DEPARTMENT FOR HOUSING AND URBAN DEVELOPMENT


STRUCTURAL ENGINEER:
CHIEF ENGINEER
METROPOLITAN
CHIEF ENGINEER METROPOLITAN DEVELOPMENT

Designed by: MERCY M Checked by: F. OPANDE Approved by: SECRETARY, HOUSING DEPARTMENT Date: 7TH SEP 2023 Scale: As shown T

Drawing Number: AHP-TYPE E-04



roje	<u>ct</u>		Revisions	
	PROPOSED AFFORDABLE HOUSING PROGRAM- SHOPS	No.	Description	Date
tle				
	FOUNDATION LAYOUT AND DETAILS			

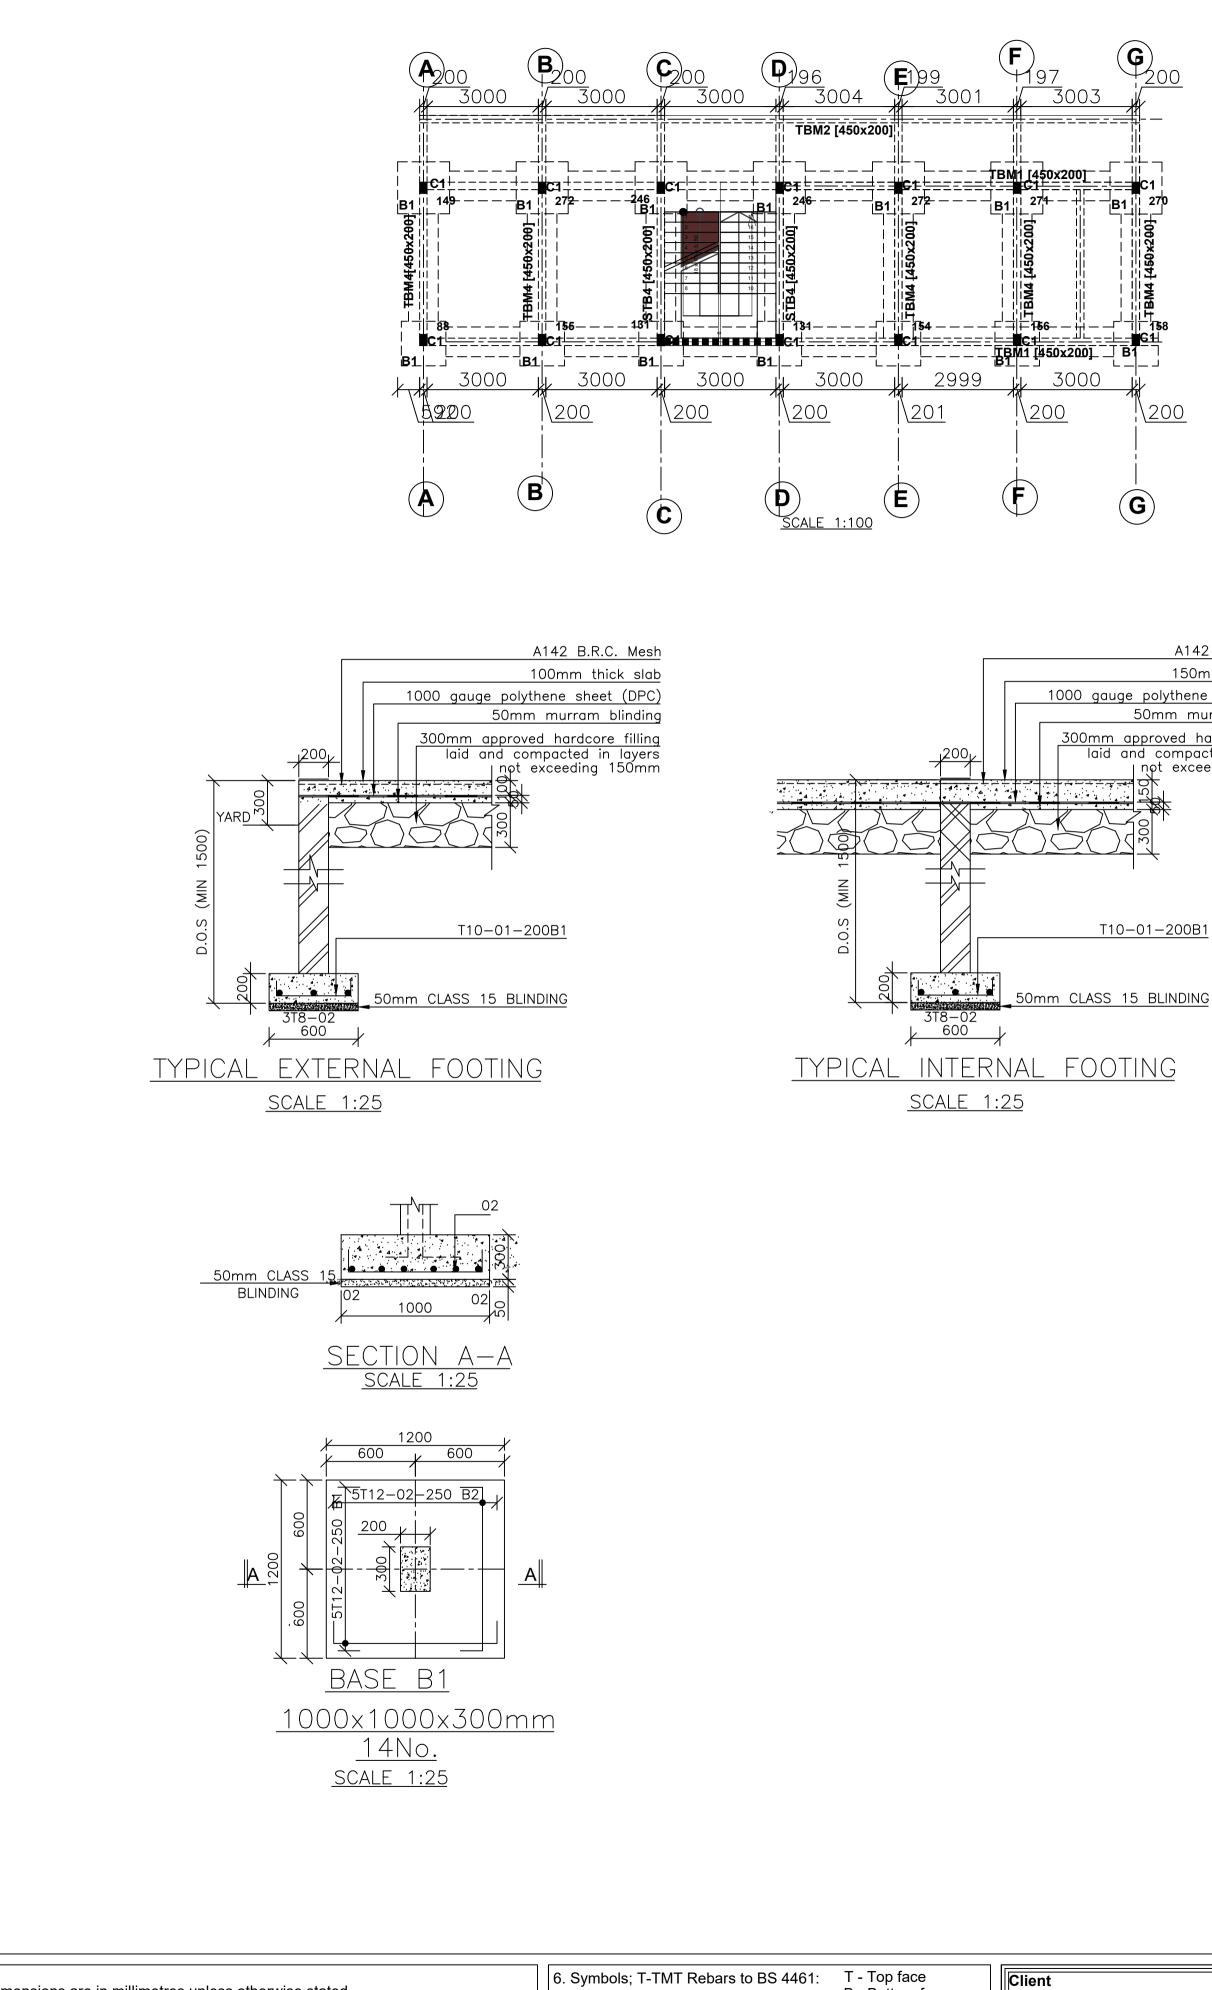

1. All dimensions are in millimetres unless otherwise stated.
2. All reinforcements must be checked and approved by project structural engineer
prior to concreting.

3. All reinforced concrete to be Class 25 mix and blinding concrete to be Class 15 mix.
4. Only figured dimensions to be taken from this drawing. 5. Any descripancy indimensions to be reported to the project consultants i.e architect or engineer.

B - Bottom face 7. Cover to reinforcement; Slabs - 20mm, Beams - 25mm,Columns - 40mm, Foundations -50mm 8. All structural steel be grade 43A. 9. All welds are 6mm thick. 10. All structural steel to be painted with anti-rust primmer paint.

A142 B.R.C. Mesh 150mm thick slab 1000 gauge polythene sheet (DPC) 50mm murram blinding 300mm approved hardcore filling laid and compacted in layers not exceeding 150mm

T10-01-200B1

Bearing capacity=350KN/M2 <u>ROCK</u>

TYPE SIZE No. TY	PE SIZE
BASES	COLL
BASE & COLUMN	SCHE

MINISTRY OF LANDS, PUBLIC WORKS, HOUSING AND URBAN DEVELOPMENT
HOUSING AND URBAN DEVELOPMENT

STATE DEPARTMENT FOR HOUSING AND URBAN DEVELOPMENT


STRUCTURAL ENGINEER:
CHIEF ENGINEER METROPOLITAN DEVELOPMENT
METROPOLITAN
DEVELOPMENT

7TU CED 2022	Quelo da abaum	-
Approved by: SECRETARY	, HOUSING DEPARTMENT	
Designed by: MERCY M	Checked by: F. OPANDE	P

Date: 7TH SEP 2023 Scale: As shown Drawing Number: AHP-TYPE E-04



roject		Revisions	
PROPOSED AFFORDABLE HOUSING PROGRAM- SHOPS	No.	Description	Date
FOUNDATION LAYOUT AND DETAILS	5		

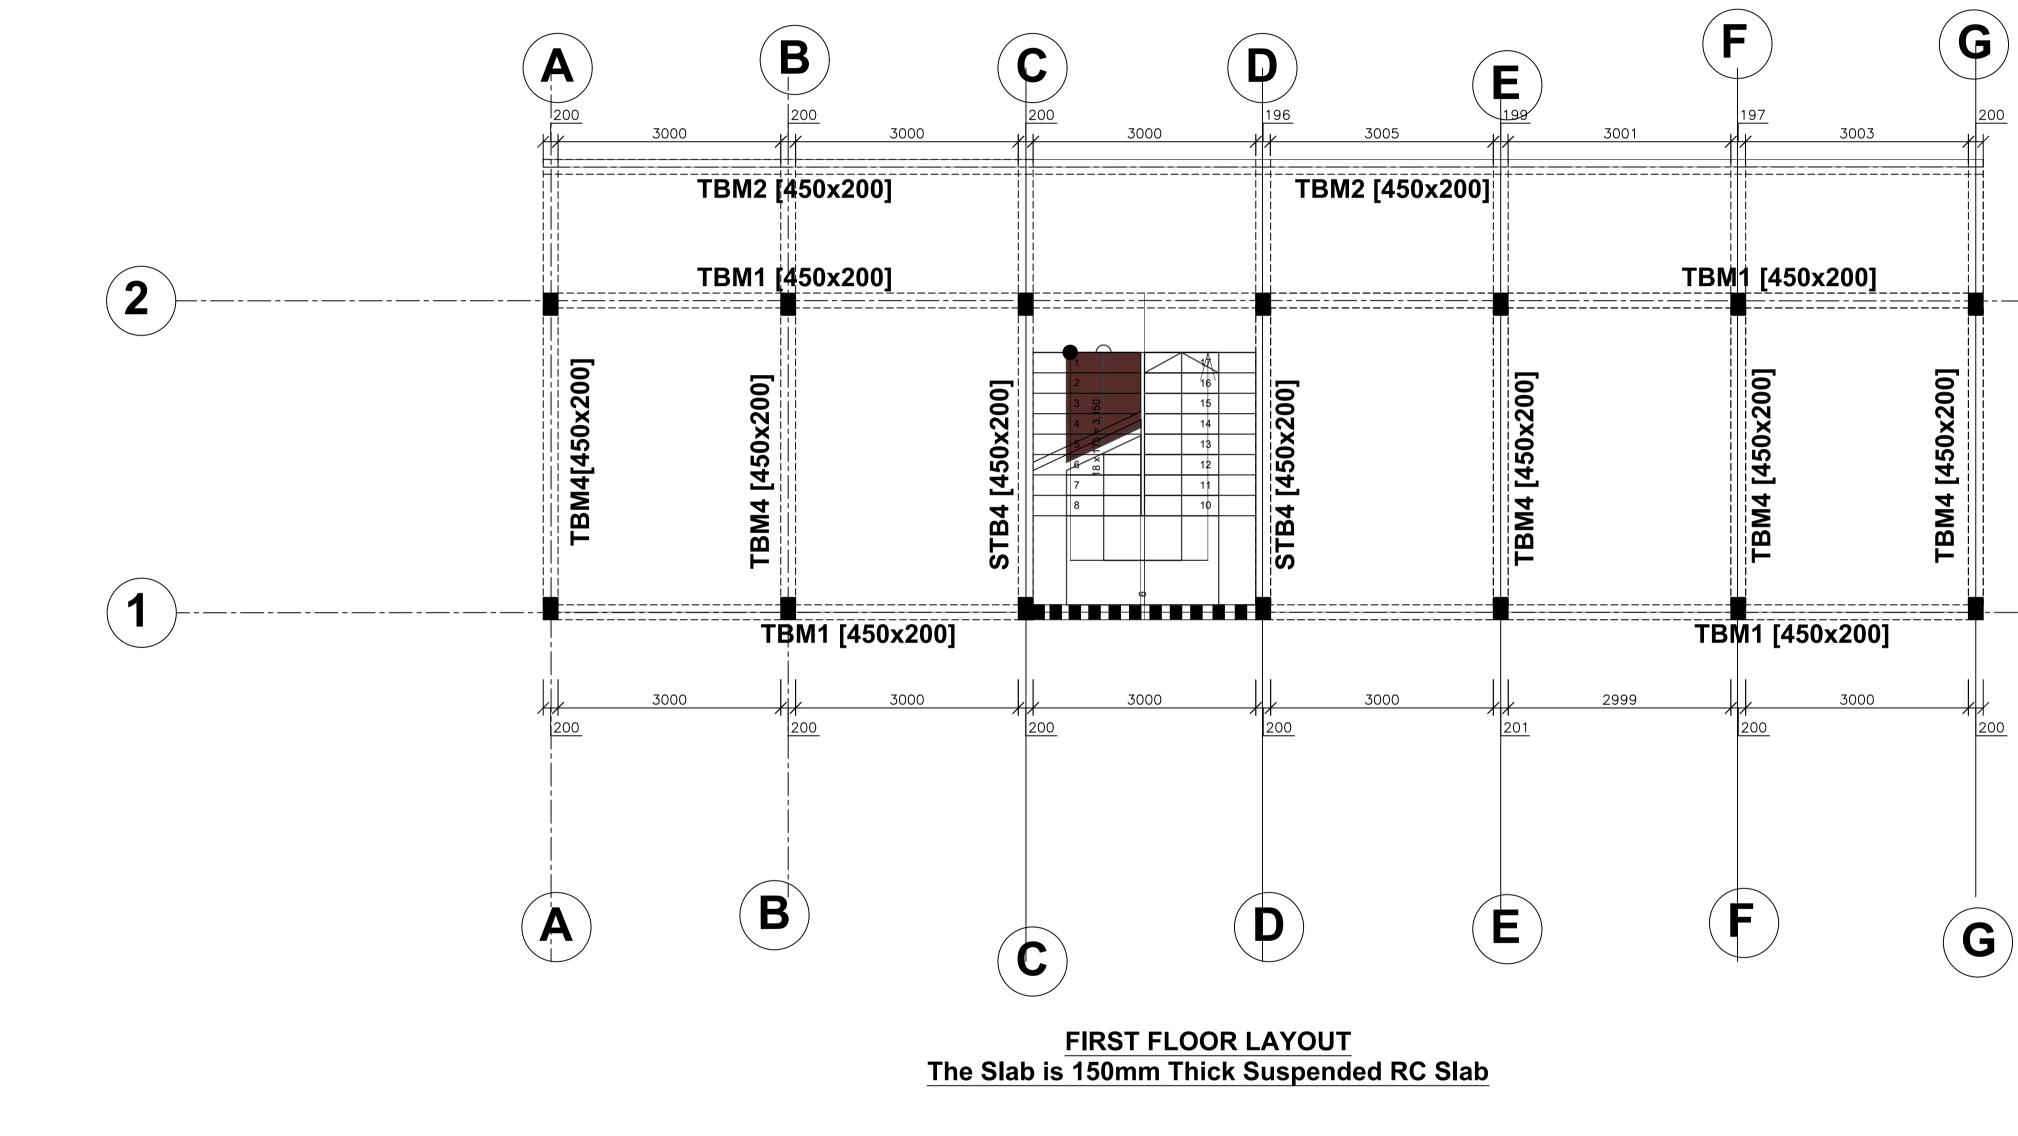


 All reinforcements must be checked and approved by project structural engineer prior to concreting. All reinforced concrete to be Class 25 mix and blinding concrete to be Class 15 mix. Only figured dimensions to be taken from this drawing. Any descripancy indimensions to be reported to the project consultants i.e architect or engineer. All reinforcements must be checked and approved by project structural engineer Cover to reinforcement; Slabs - 20mm, Beams - 25mm, Columns - 40mm, Founda 8. All structural steel be grade 43A. Any descripancy indimensions to be reported to the project consultants i.e 		MINISTRY OF LANDS, PUBLIC WORKS, HOUSING AND URBAN DEVELOPMENT STATE DEPARTMENT FOR HOUSING AND URBAN DEVELOPMENT
--	--	--

STRUCTURAL ENGINEER: CHIEF ENGINEER METROPOLITAN DEVELOPMENT

Designed by: MERCY M	Checked by: F. OPANDE	Project		Revisions	
Approved by: SECRETARY	, HOUSING DEPARTMENT	PROPOSED AFFORDABLE HOUSING PROGRAM- SHOPS	No.	Description	Date
Date: 7TH SEP 2023	Scale: <i>As shown</i>		1		
Drawing Number: AHP-TYPE E-04		FLOOR AND BEAM LAYOUT			
			· · · · ·		· · ·

2

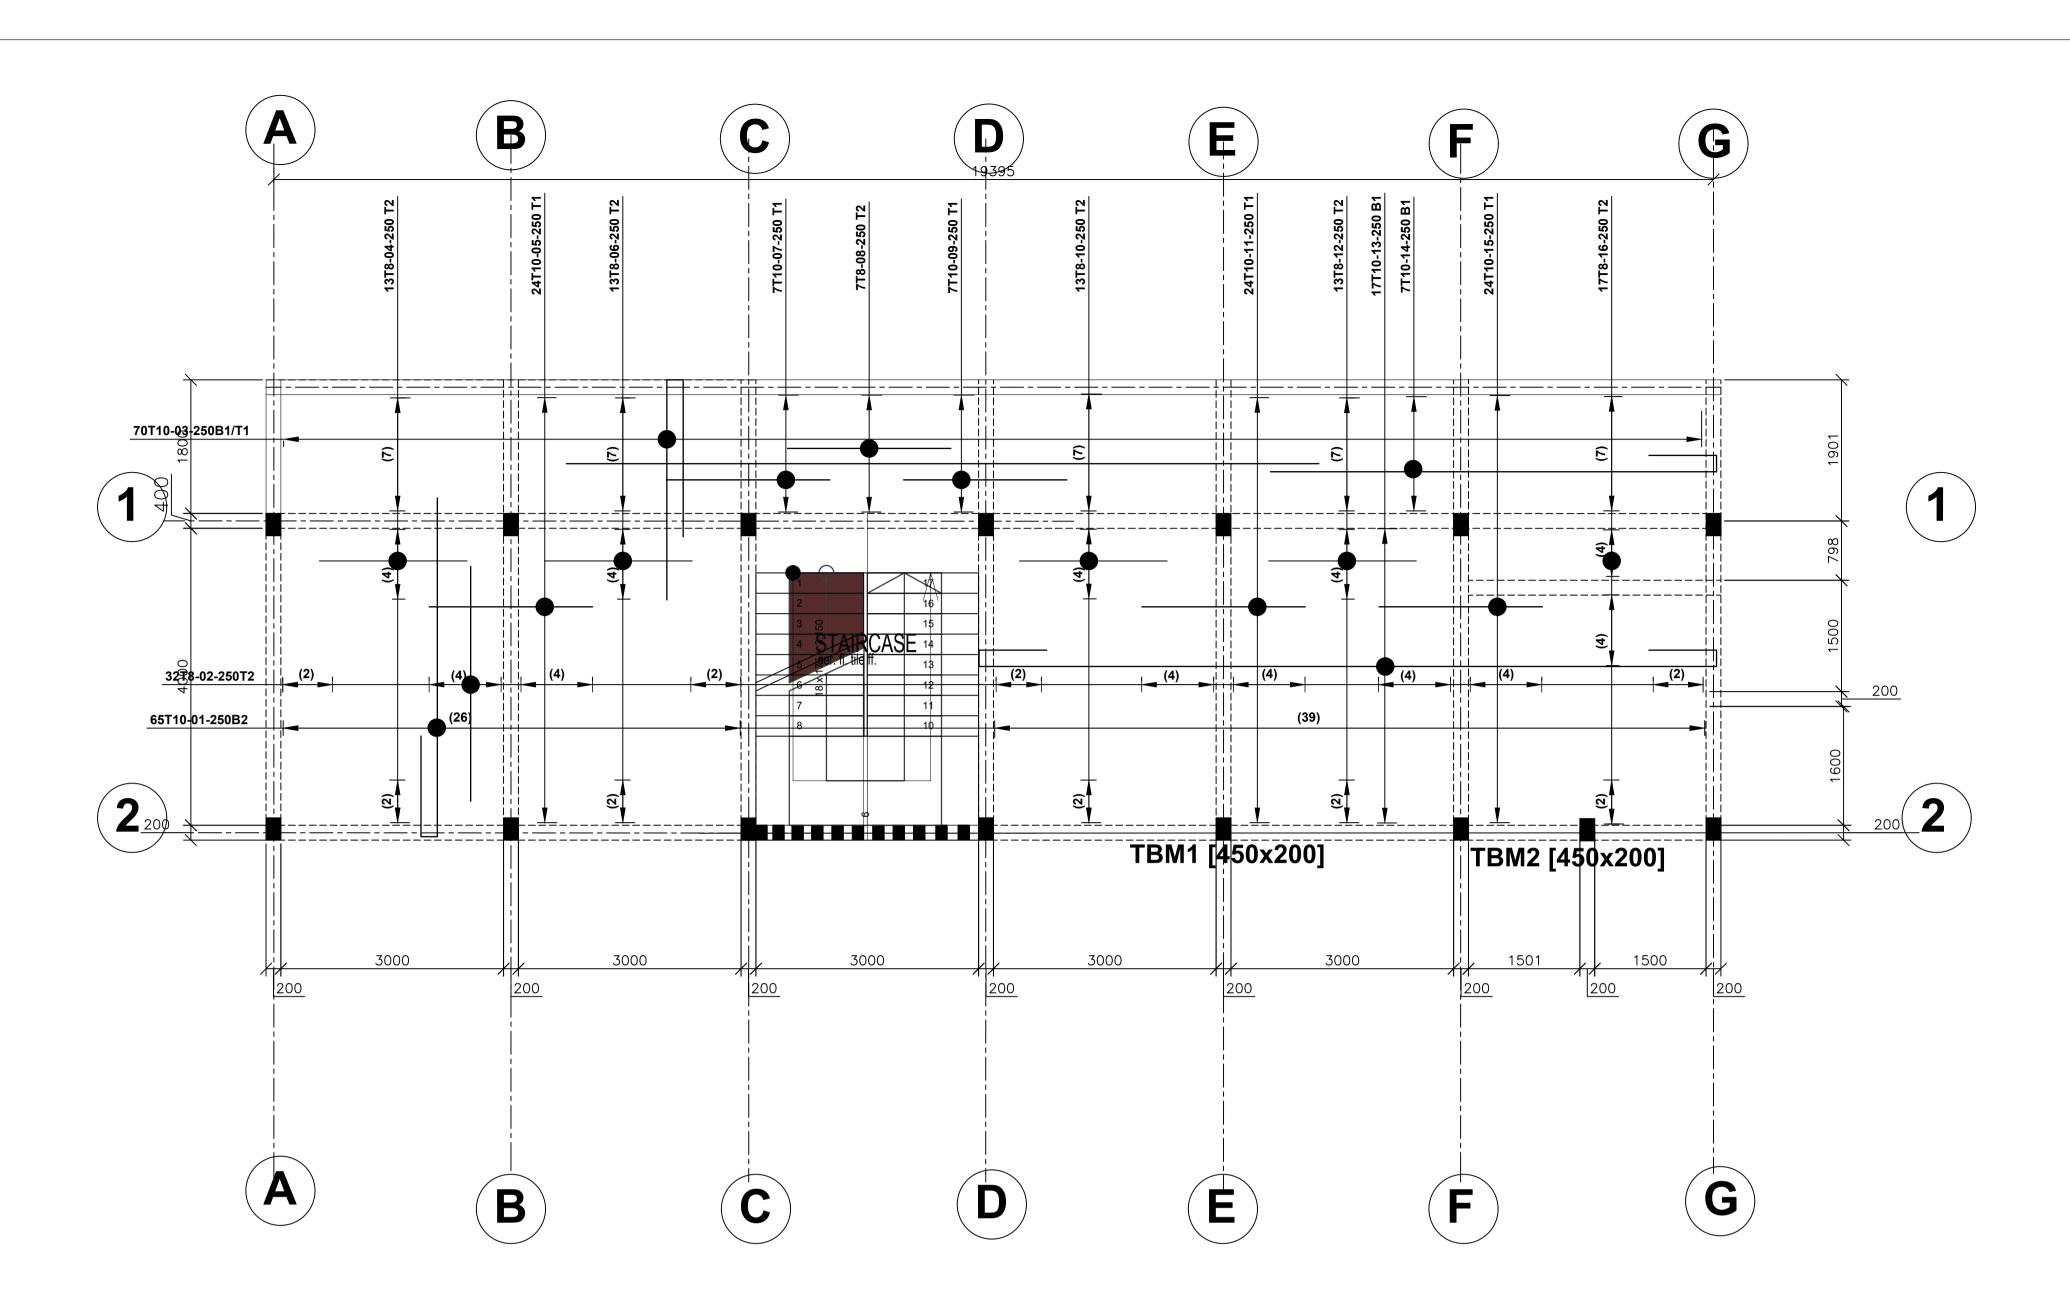

 All dimensions are in millimetres unless otherwise stated. All reinforcements must be checked and approved by project structural engineer prior to concreting. All reinforced concrete to be Class 25 mix and blinding concrete to be Class 15 mix. Only figured dimensions to be taken from this drawing. Any descripancy indimensions to be reported to the project consultants i.e architect or engineer.
--

FIRST FLOOR RC DETAILS The Slab is 150mm Thick Suspended RC Slab

<u>SCALE 1:50</u>

<u>1:100</u>


TRY OF LANDS, PUBLIC WORKS, ING AND URBAN DEVELOPMENT DEPARTMENT FOR HOUSING AND URBAN


STRUCTURAL ENGINEER: CHIEF ENGINEER METROPOLITAN DEVELOPMENT


Designed by: MERCY M Checked by: F. OPANDE Approved by: SECRETARY, HOUSING DEPARTMENT


Date: 7TH SEP 2023 Scale: As shown Drawing Number: AHP-3BED-04


Project		Revisions	
PROPOSED AFFORDABLE HOUSING PROGRAM- SHOPS	No.	Description	Date
Title TYPICAL FLOOR LAYOUTS AND SLAB REINFORCEMENT DETAILS			

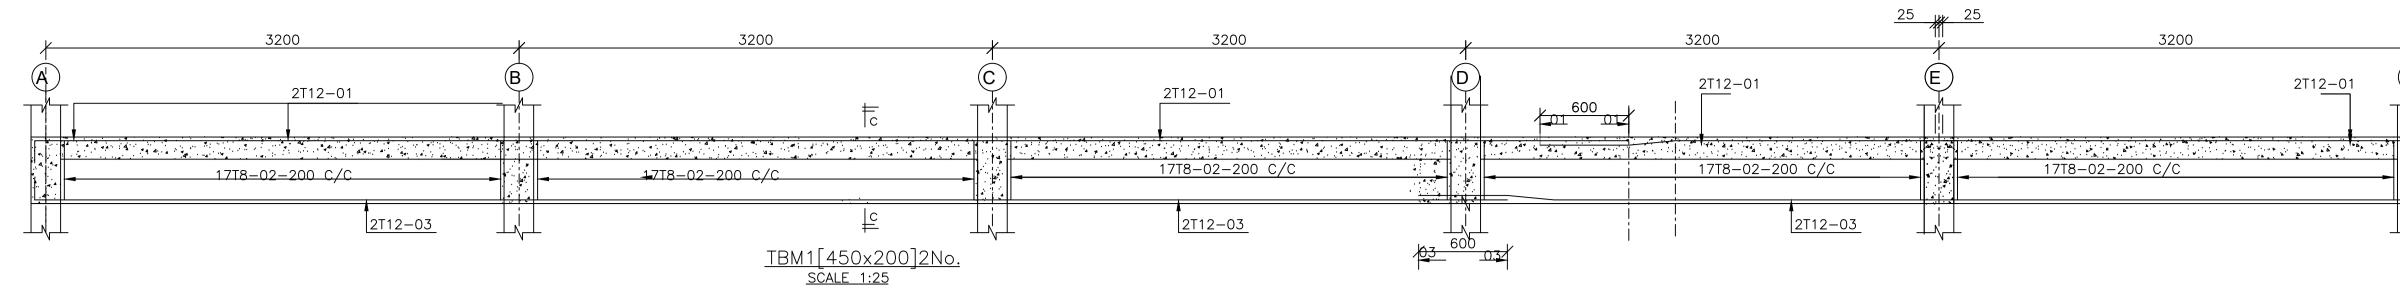

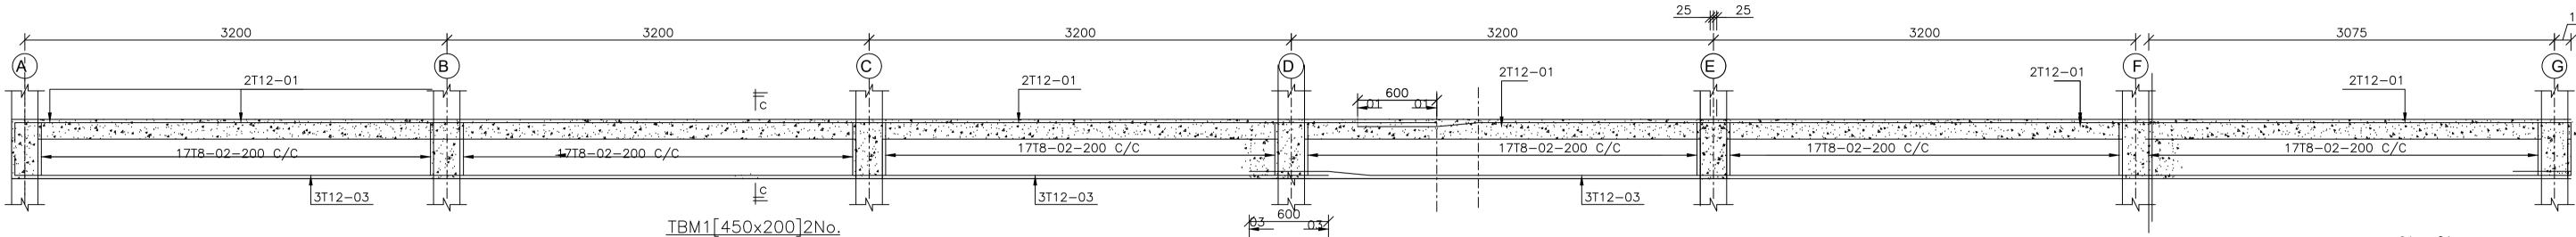

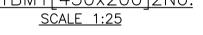

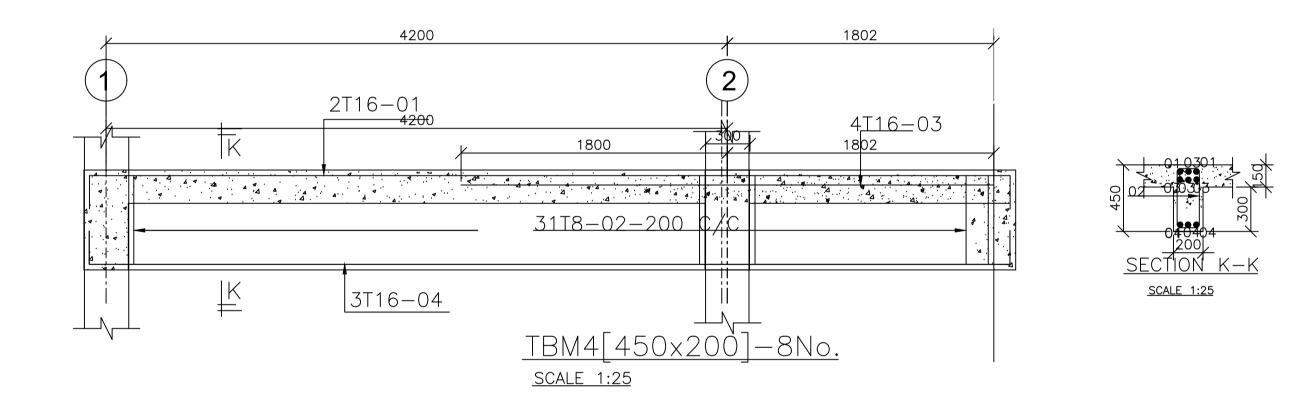

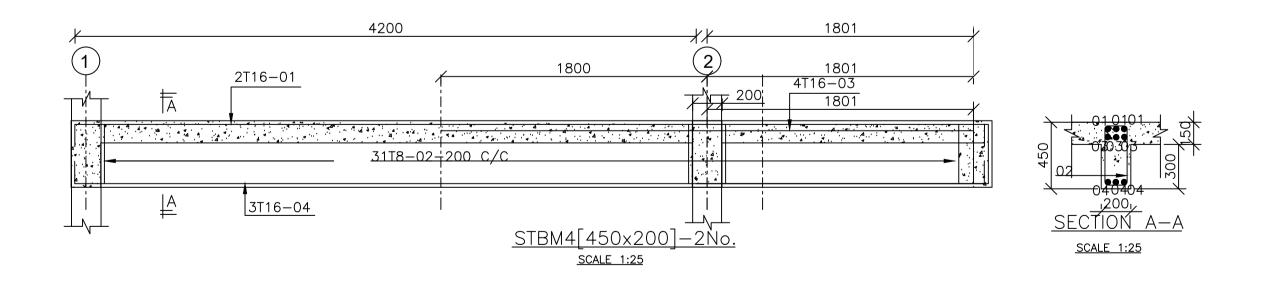


3. All reinforced concrete to be Class 25 mix and blinding concrete to be Class 15 mix. 8. All structural steel be grade 43A. 4. Only figured dimensions to be taken from this drawing. 9. All welds are 6mm thick.	4. Only figured dimensions to be taken from this drawing.5. Any descripancy indimensions to be reported to the project consultants i.e	9. All welds are 6mm thick.	Client MINIS HOUS STATE DEVELC
---	---	-----------------------------	--

STRY OF LANDS, PUBLIC WORKS, SING AND URBAN DEVELOPMENT

DEPARTMENT FOR HOUSING AND URBAN


STRUCTURAL ENGINEER CHIEF ENGINEER METROPOLITAN DEVELOPMENT Designed by:MERCY MChecked by:F. OPANDEF.Approved by:SECRETARY, HOUSING DEPARTMENT

Date: 7TH SEP 2023Scale: As shownDrawing Number:AHP-TYPE E-01

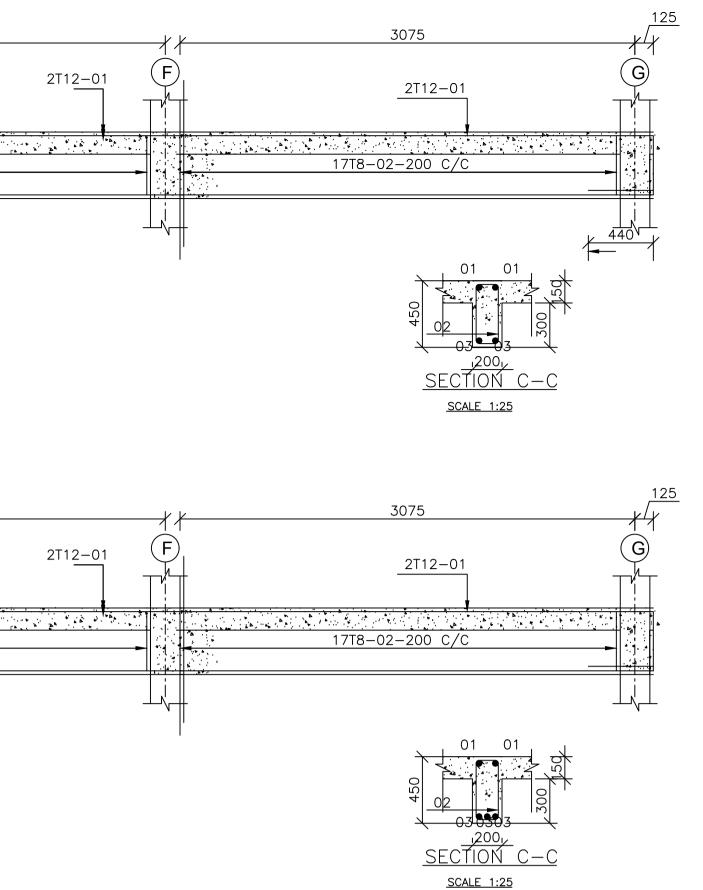

rojeo	<u>>t</u>		Revisions	
	PROPOSED AFFORDABLE	No.	Description	Date
	HOUSING PROGRAM- TYPOLOGY E			
<u>itle</u>	BEAM DETAILING			
		L	1	1]

8 SHOPS TYPICAL PLUMBING AND FIRE FIGHTING FLOOR PLAN

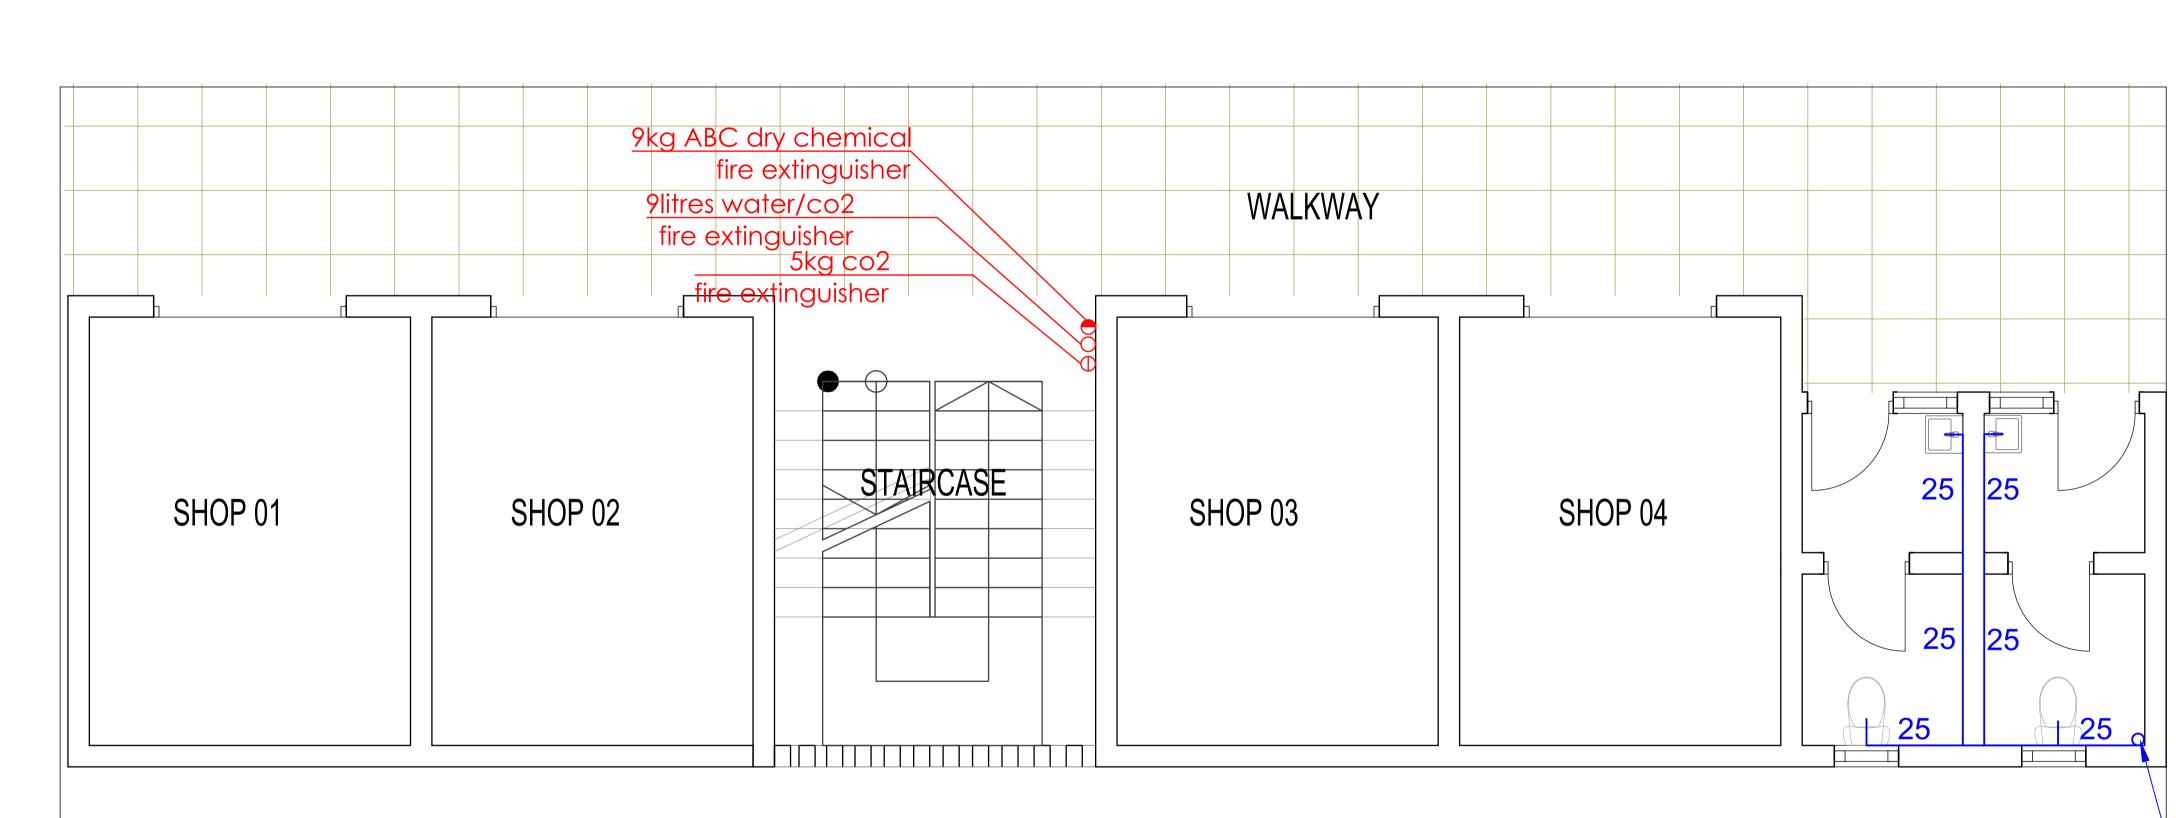

GENERAL NOTES

1. This drawing to be read in conjunction with Engineers' drawings.

 All dimensions are in mm unless otherwise specified.
 Drawings are not to be scaled . Only figured

dimensions should be used . 4. The contractor must check and verify all

dimensions before commencement of work and if necessary confirm with the architect.

CONSTRUCTION

Approved anti-termite treatment & 1000 gauge polythene sheeting cover to be provided under all ground floor concrete slab on compacted hardcore to approval.

DPC to be 3ply bituminous felt to be provided under all walls.

STRUCTURAL

1. All Black cotton soil to be removed from below all building and paved surfaces

2. All reinforced concrete work will be in

accordance with structural drawings . 3. Foundation depths to be determined on site to S.E approval

4. All walls less than 200mm thick to be reinforced with hoop iron at every alternate

course. 5. All adjacent R.C work and masonry walls to

be tied with strap irons at every course

MECHANICAL

1. All Plumbing and Drainage Work to comply with specifications

2. S.V.P denotes soil vent pipe and to be

provided at the head of the drainage 3. Where drainage is shown under driveways

and slabs, to be encased in 150mm thickconcrete surround.4. All underground foul and waste drain pipes

shall be of PVC to comply with BS 5255 5. All ICs within building area, driveway and

parking to have heavy duty ,double-seal airtight covers and walls to be 200mm.

6. Minimum slope in the drain pipes to be 1%7. No chases for pipes will be allowed in the slabs

8. Sleeves will be allowed with written approval from S.E.

9. No cutting of concrete without express approval of the Architect or S .E

10. All testing of pipes must be coordinated with electrical and any conflicts must be resolved before works begin

11. Permanent vents denoted as P.V to be provided as shown on plan.

ELECTRICAL

All conduits must be laid before plastering

PROJECT:

PROPOSED AFFORDABLE HOUSING DEVELOPMENT

CLIENT:

Name: STATE DEPARTMENT FOR HOUSING AND URBAN DEVELOPMENT

Signature:_____Date:____

DRAWING TITLE: 8 SHOPS TYPICAL PLUMBING AND FIRE FIGHTING FLOOR PLAN

SCALE:

DRAWN BY:

CHECKED BY:

Name:_

Signature :____

DATE:


MINISTRY OF LANDS, PUBLIC WORKS, HOUSING AND URBAN DE VELOPMENT STATE DEPARTMENTFOR HOUSING & URBAN DE VELOPMENT

Date:





8 SHOPS GROUND FLOOR DRAINAGE PLAN

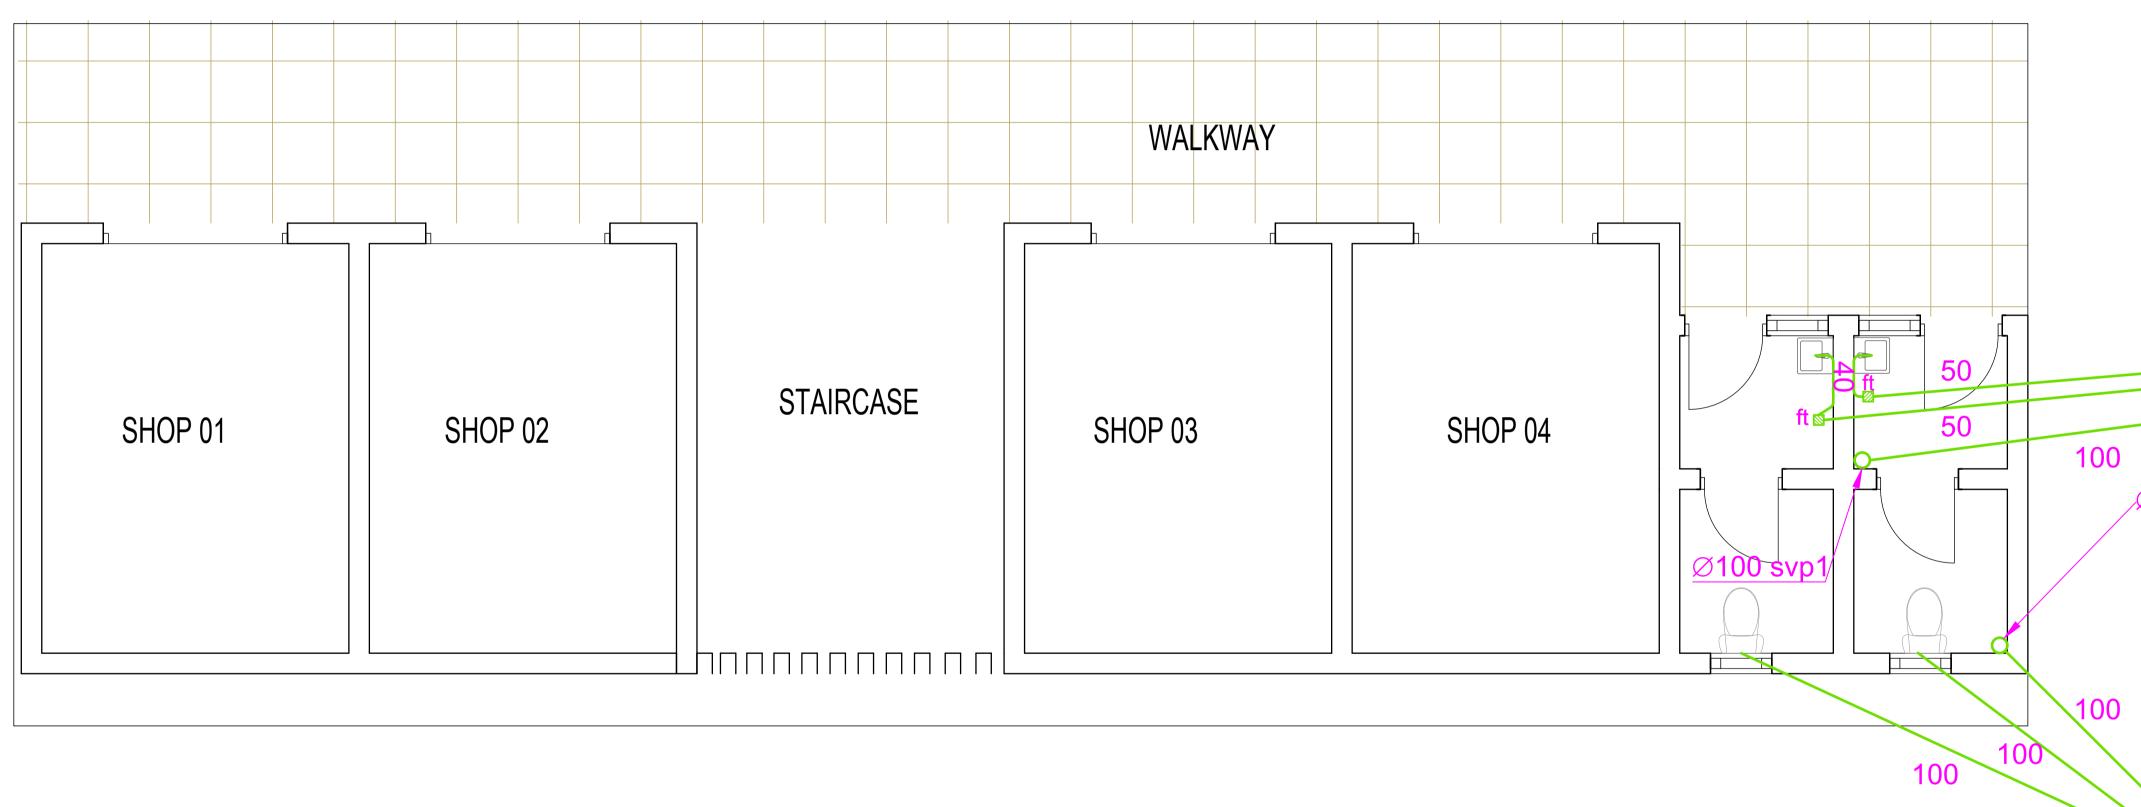



Ø100 svp2



GENERAL NOTES

1. This drawing to be read in conjunction with Engineers' drawings.

- All dimensions are in mm unless otherwise specified.
- 3. Drawings are not to be scaled . Only figured dimensions should be used .
- 4. The contractor must check and verify all
- dimensions before commencement of work and if necessary confirm with the architect .

CONSTRUCTION

Approved anti-termite treatment & 1000 gauge polythene sheeting cover to be provided under all ground floor concrete slab on compacted hardcore to approval.

DPC to be 3ply bituminous felt to be provided under all walls.

STRUCTURAL

1. All Black cotton soil to be removed from below all building and paved surfaces

- 2. All reinforced concrete work will be in
- accordance with structural drawings.

3. Foundation depths to be determined on site to S.E approval

4. All walls less than 200mm thick to be reinforced with hoop iron at every alternate course.

5. All adjacent R.C work and masonry walls to be tied with strap irons at every course

MECHANICAL

1. All Plumbing and Drainage Work to comply with specifications

2. S.V.P denotes soil vent pipe and to be

provided at the head of the drainage

3. Where drainage is shown under driveways and slabs, to be encased in 150mm thick concrete surround.

4. All underground foul and waste drain pipes shall be of PVC to comply with BS 5255

5. All ICs within building area , driveway and parking to have heavy duty ,double-seal airtight covers and walls to be 200mm.

6. Minimum slope in the drain pipes to be 1%7. No chases for pipes will be allowed in the slabs

8. Sleeves will be allowed with written approval from S.E.

9. No cutting of concrete without express approval of the Architect or S .E

10. All testing of pipes must be coordinated with electrical and any conflicts must be resolved before works begin

11. Permanent vents denoted as P.V to be provided as shown on plan.

ELECTRICAL

All conduits must be laid before plastering

PROJECT:

PROPOSED AFFORDABLE HOUSING DEVELOPMENT

CLIENT:

Name: STATE DEPARTMENT FOR HOUSING AND URBAN DEVELOPMENT

Signature:_____Date:____

DRAWING TITLE:

8 SHOPS GROUND FLOOR DRAINAGE FLOOR PLAN


DRAWN BY:

CHECKED BY:


DATE:

MINISTRY OF LANDS, PUBLIC WORKS, HOUSING AND URBAN DE VELOPMENT STATE DEPARTMENTFOR HOUSING & URBAN



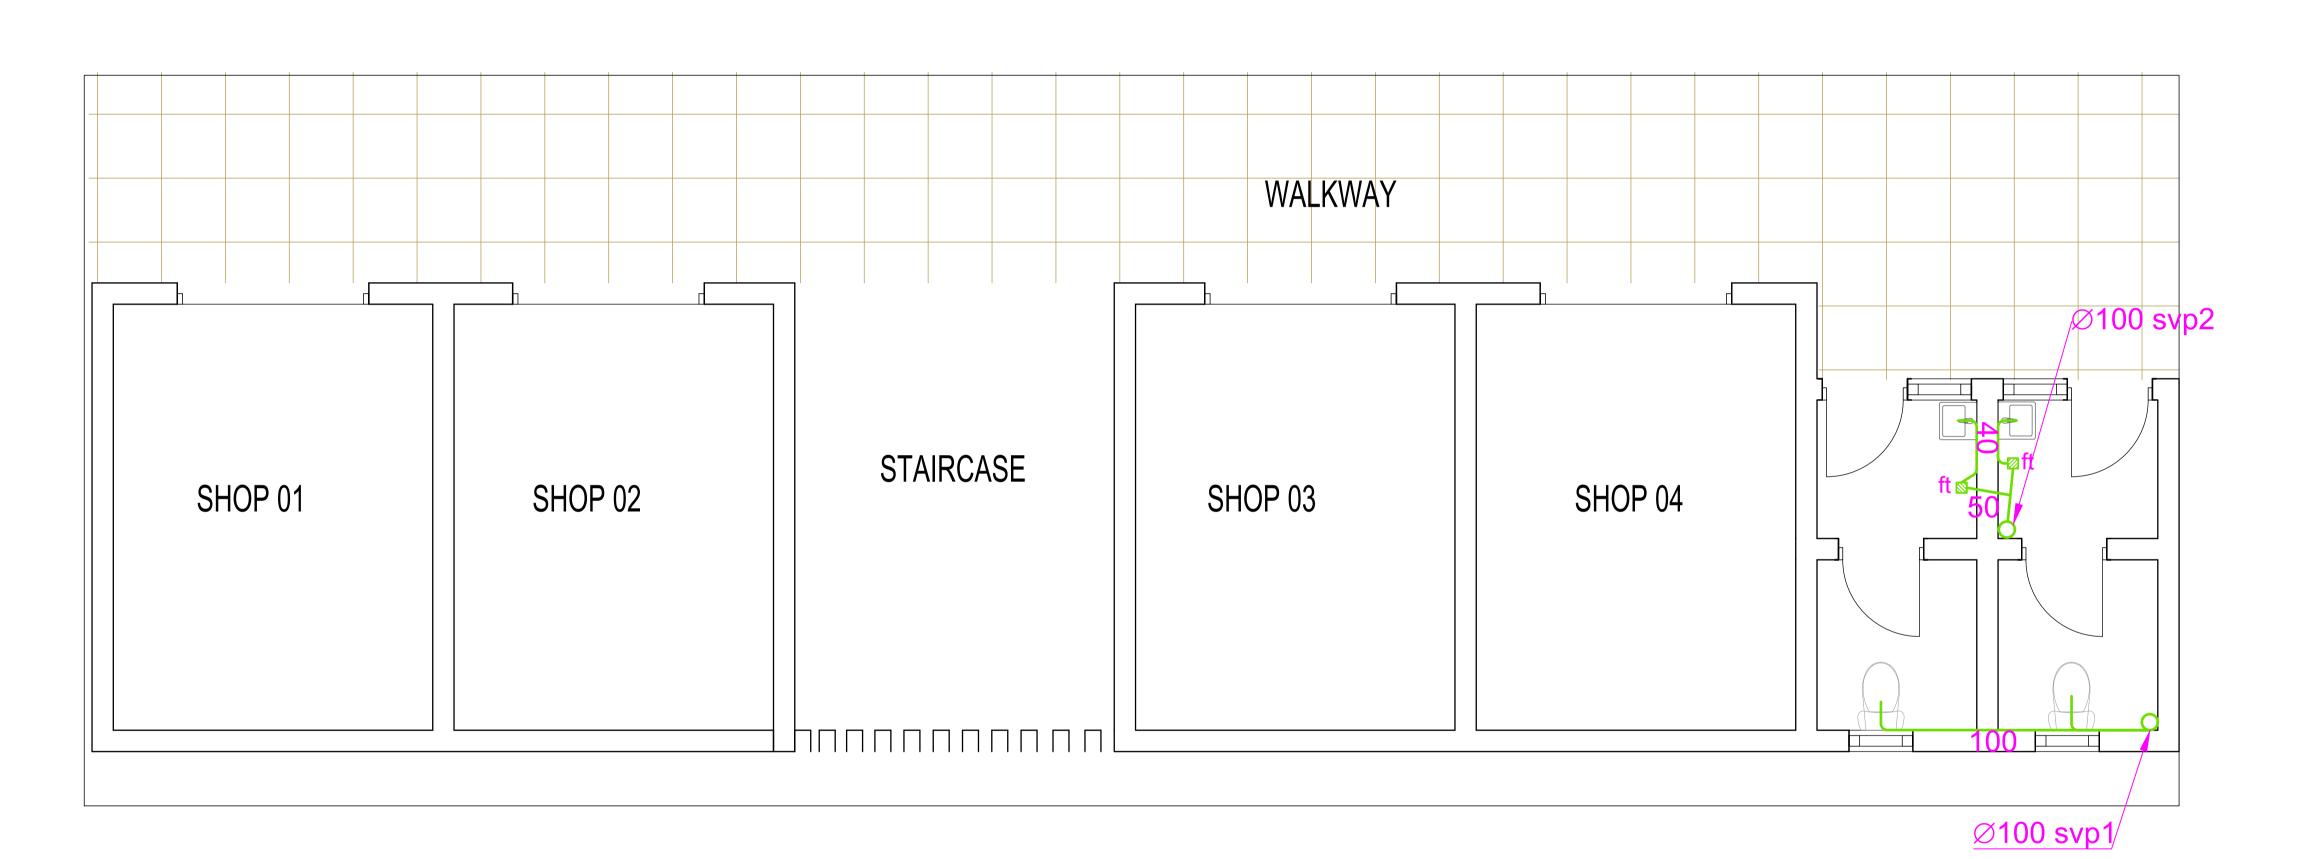

8 SHOPS TYPICAL DRAINAGE FLOOR PLAN

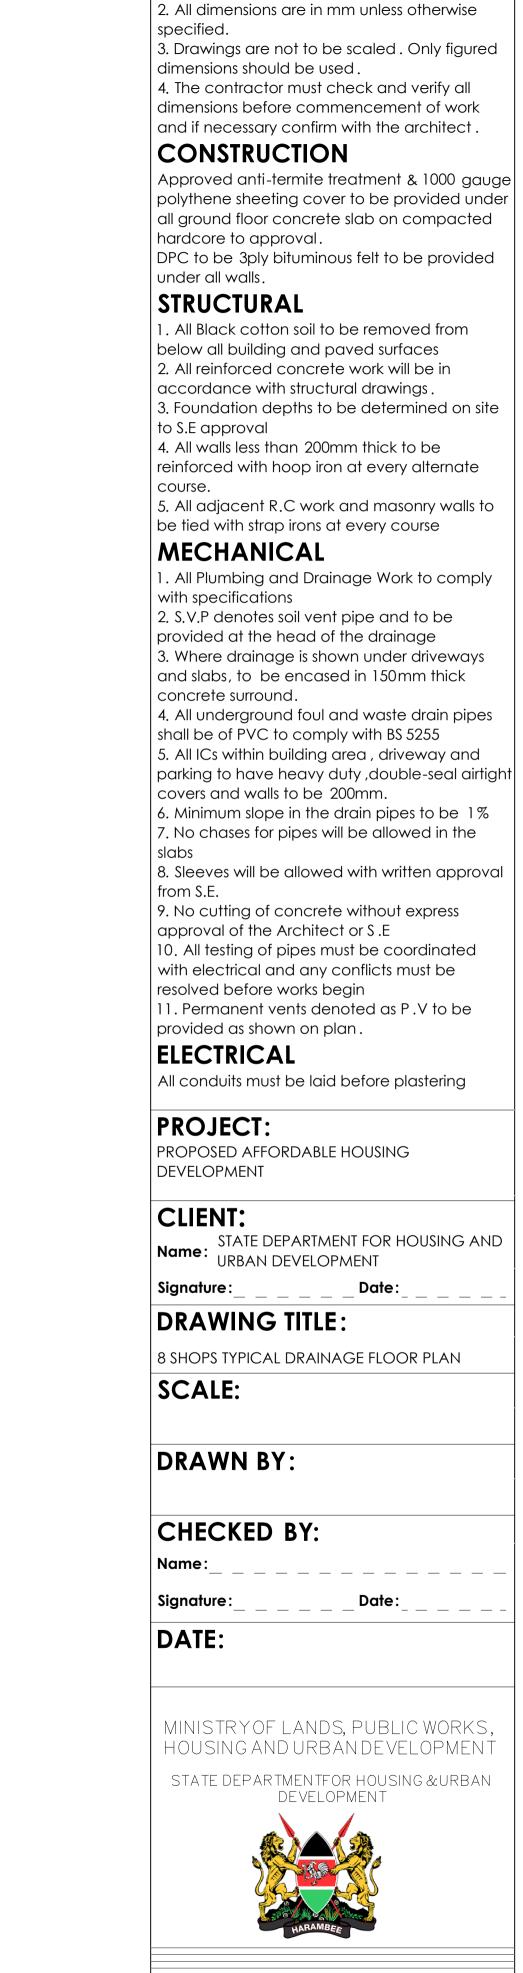




GENERAL NOTES

Engineers' drawings.

1. This drawing to be read in conjunction with

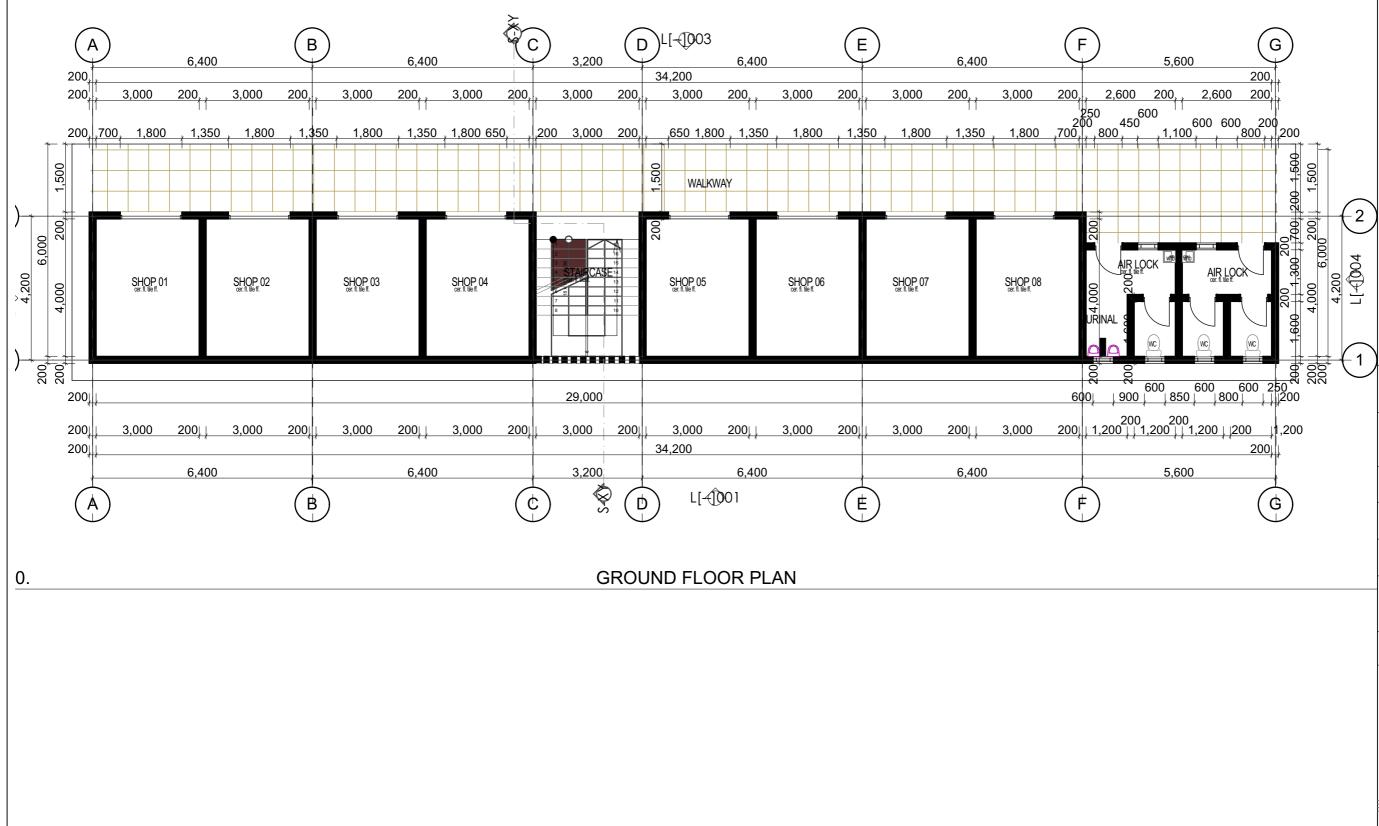

1. This drawing to be read in conjunction with Engineers' drawings.

2. All dimensions are in mm unless otherwise specified.

3. Drawings are not to be scaled. Only figured dimensions should be used.

4. The contractor must check and verify all dimensions before commencement of work and if necessary confirm with the architect.

CONSTRUCTION

Approved anti-termite treatment & 1000 gauge polythene sheeting cover to be provided unde all ground floor concrete slab on compacted hardcore to approval.

hardcore to approval. DPC to be 3ply bituminous felt to be provided under all walls.

STRUCTURAL

 All Black cotton soil to be removed from below all building and paved surfaces
 All reinforced concrete work will be in

accordance with structural drawings.

3. Foundation depths to be determined on site to S.E approval

4. All walls less than 200mm thick to be reinforced with hoop iron at every alternate course.

5. All adjacent R.C work and masonry walls to be tied with strap irons at every course

MECHANICAL

1. All Plumbing and Drainage Work to comply with specifications

 S.V.P denotes soil vent pipe and to be provided at the head of the drainage
 Where drainage is shown under driveways

and slabs, to be encased in 150mm thick concrete surround. 4. All underground foul and waste drain pipes

shall be of PVC to comply with BS5255 5. All ICs within building area driveway and parking to have heavy duty.double-seal airtigh

covers and walls to be 200mm. 6. Minimum slope in the drain pipes to be 1% 7. No chases for pipes will be allowed in the slabs

8. Sleeves will be allowed with written approval from S.E.

 No cutting of concrete without express approval of the Architect or S.E
 All testing of pipes must be coordinated

with electrical and any conflicts must be resolved before works begin

11. Permanent vents denoted as P.V to be provided as shown on plan.

ELECTRICAL

All conduits must be laid before plastering

PROJECT:

PROPOSED AFFORDABLE HOUSING DEVELOPMENT IN

CLIENT:

Name: STATE DEPARTMENT FOR HOUSING AND URBAN DEVELOPMENT

Date:

SCALE:

DRAWN BY:

CHECKED BY:


Name:______Date:_____

DATE:

MINISTRYOF LANDS, PUBLIC WORKS, HOUSINGAND URBAN DEVELOPMENT

STATE DEPARTMENTFOR HOUSING & URBAN DEVELOPMENT



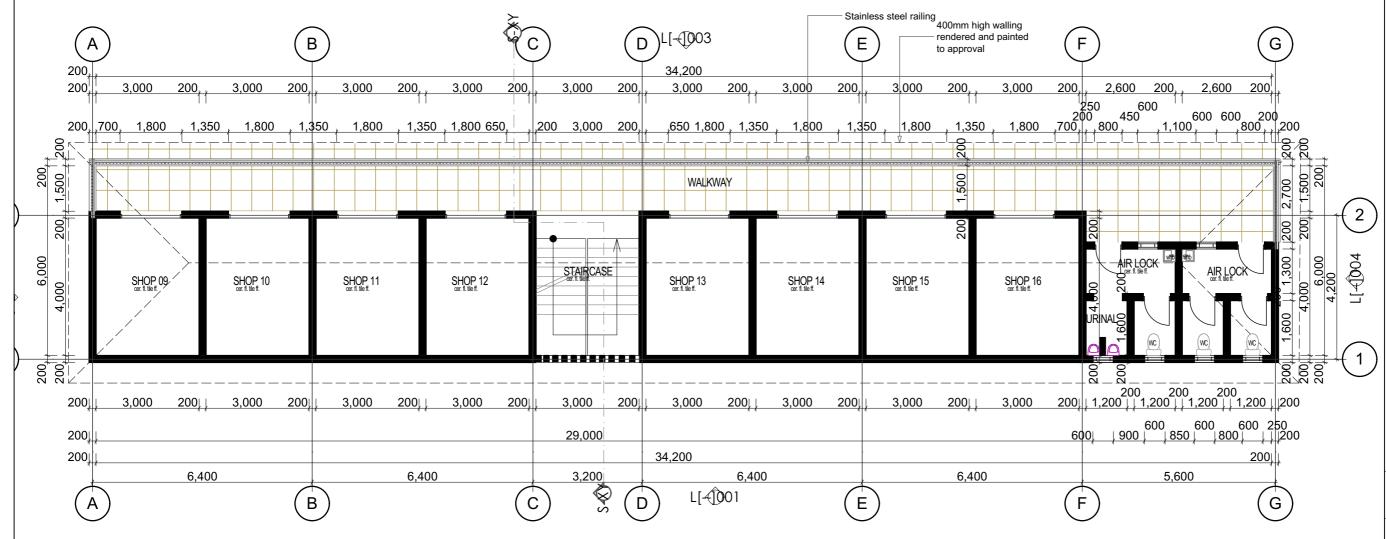

FIRST FLOOR PLAN

GENERAL NOTES

1. This drawing to be read in conjunction with Engineers' drawings.

2. All dimensions are in mm unless otherwise specified.

3. Drawings are not to be scaled. Only figured dimensions should be used.

4. The contractor must check and verify all dimensions before commencement of work and if necessary confirm with the architect.

CONSTRUCTION

Approved anti-termite treatment & 1000 gauge polythene sheeting cover to be provided under all ground floor concrete slab on compacted hardcore to approval.

DPC to be 3ply bituminous felt to be provided under all walls.

STRUCTURAL

 All Black cotton soil to be removed from below all building and paved surfaces
 All reinforced concrete work will be in

accordance with structural drawings.

 Foundation depths to be determined on site to S.E approval
 All walls less than 200mm thick to be

 All walls less than 200mm thick to be reinforced with hoop iron at every alternate course.

5. All adjacent R.C work and masonry walls to be tied with strap irons at every course

MECHANICAL

1. All Plumbing and Drainage Work to comply with specifications

 S.V.P denotes soil vent pipe and to be provided at the head of the drainage
 Where drainage is shown under driveways and slabs, to be encased in 150mm thick concrete surround.

 All underground foul and waste drain pipes shall be of PVC to comply with BS5255
 All ICs within building area driveway and participate have been drive and units and units

parking to have heavy duty,double-seal airtight covers and walls to be 200mm. 6. Minimum slope in the drain pipes to be 1%

 Minimum slope in the drain pipes to be 1%
 No chases for pipes will be allowed in the slabs

8. Sleeves will be allowed with written approval from S.E.

 No cutting of concrete without express approval of the Architect or S.E
 All testing of pipes must be coordinated with electrical and any conflicts must be

with electrical and any conflicts must be resolved before works begin

11. Permanent vents denoted as P.V to be provided as shown on plan.

ELECTRICAL

All conduits must be laid before plastering

PROJECT:

PROPOSED AFFORDABLE HOUSING DEVELOPMENT IN

CLIENT:

Name: STATE DEPARTMENT FOR HOUSING AND URBAN DEVELOPMENT

Signature:_____Date: DRAWING TITLE:

SCALE:

DRAWN BY:

CHECKED BY:


Name:______Date:_____

DATE:

MINISTRYOF LANDS, PUBLIC WORKS, HOUSINGAND URBAN DEVELOPMENT

STATE DEPARTMENTFOR HOUSING & URBAN DEVELOPMENT



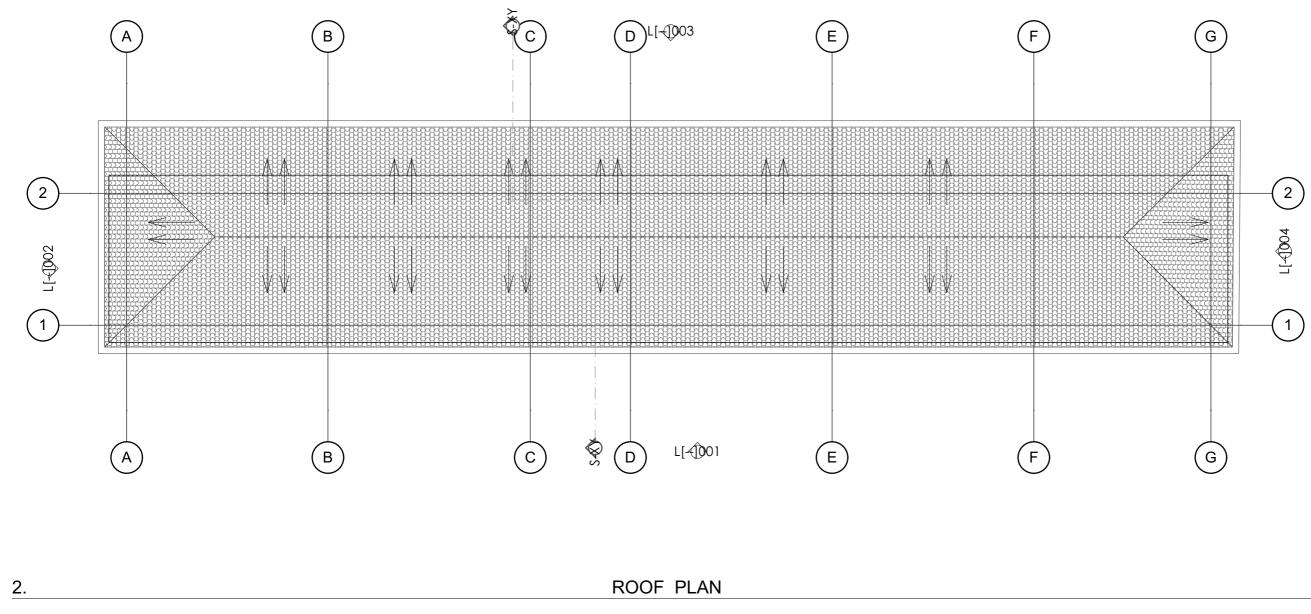

1. This drawing to be read in conjunction with Engineers' drawings.

2. All dimensions are in mm unless otherwise specified. 3. Drawings are not to be scaled . Only figured

dimensions should be used.

4. The contractor must check and verify all dimensions before commencement of work and if necessary confirm with the architect.

CONSTRUCTION

Approved anti-termite treatment & 1000 gauge polythene sheeting cover to be provided under all ground floor concrete slab on compacted

hardcore to approval. DPC to be 3ply bituminous felt to be provided under all walls.

STRUCTURAL

1. All Black cotton soil to be removed from below all building and paved surfaces 2. All reinforced concrete work will be in

accordance with structural drawings.

3. Foundation depths to be determined on site to S.E approval

4. All walls less than 200mm thick to be reinforced with hoop iron at every alternate course.

5. All adjacent R.C work and masonry walls to be tied with strap irons at every course

MECHANICAL

1. All Plumbing and Drainage Work to comply with specifications

2. S.V.P denotes soil vent pipe and to be provided at the head of the drainage

3. Where drainage is shown under driveways and slabs, to be encased in 150mm thick concrete surround.

A. All underground foul and waste drain pipes
shall be of PVC to comply with B\$5255
All ICs within building area driveway and

parking to have heavy duty, double-seal airtigh covers and walls to be 200mm. 6. Minimum slope in the drain pipes to be 1%

7. No chases for pipes will be allowed in the slabs

8. Sleeves will be allowed with written approval from S.E.

9. No cutting of concrete without express approval of the Architect or S.E

10. All testing of pipes must be coordinated with electrical and any conflicts must be resolved before works begin

11. Permanent vents denoted as P.V to be provided as shown on plan.

ELECTRICAL

All conduits must be laid before plastering

PROJECT:

PROPOSED AFFORDABLE HOUSING DEVELOPMENT IN

CLIENT:

Name: STATE DEPARTMENT FOR HOUSING AND URBAN DEVELOPMENT

Date:

Signature: DRAWING TITLE:

SCALE:

DRAWN BY:

CHECKED BY:

Name


Signatur Date

DATE:

MINISTRYOF LANDS, PUBLIC WORKS, HOUSINGAND URBAN DEVELOPMENT

STATE DEPARTMENTFOR HOUSING & URBAN DEVELOPMEN



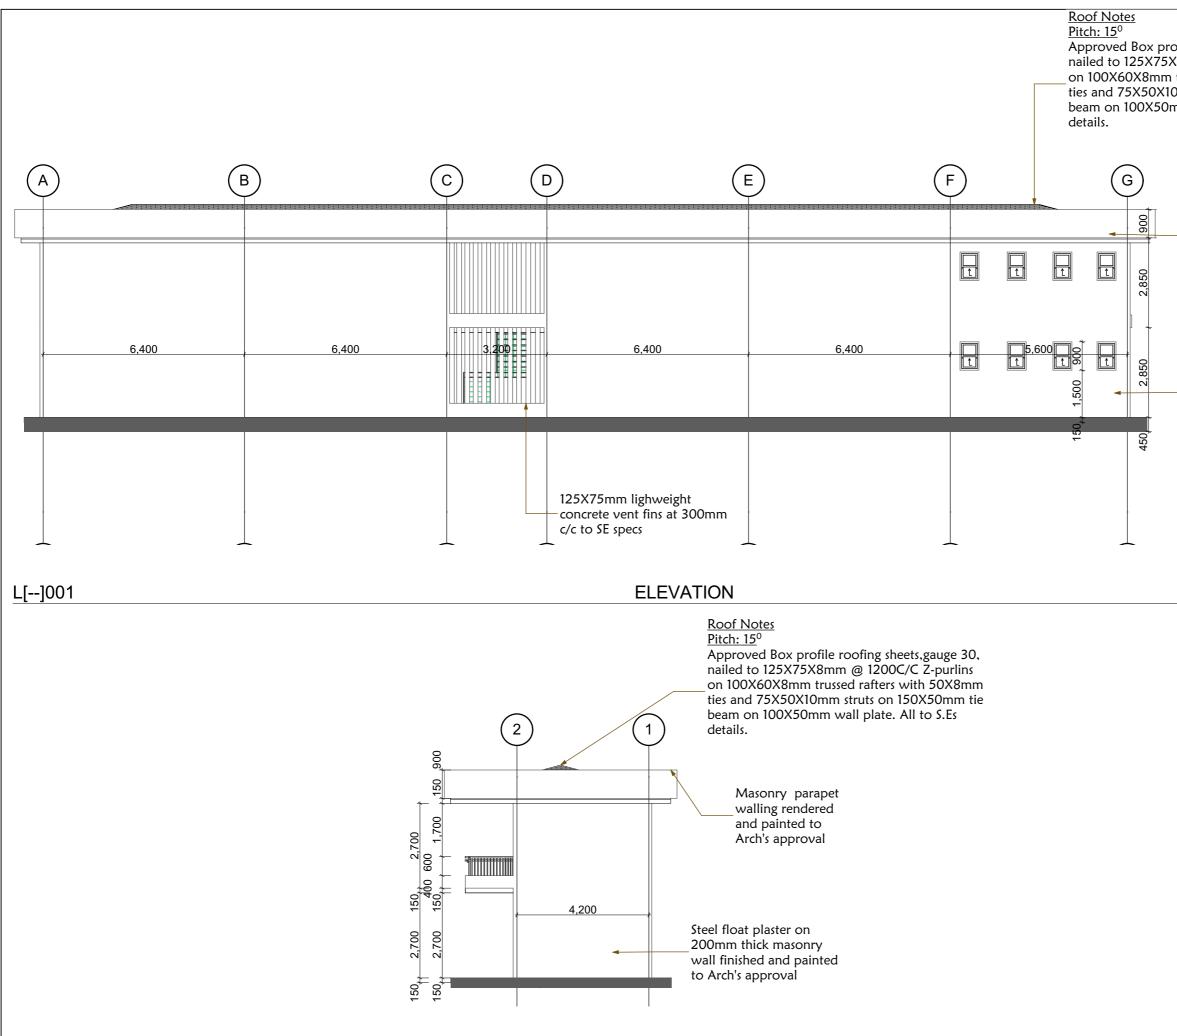

L[--]002

1:120

Approved Box profile roofing sheets, gauge 30, nailed to 125X75X8mm @ 1200C/C Z-purlins on 100X60X8mm trussed rafters with 50X8mm ties and 75X50X10mm struts on 150X50mm tie beam on 100X50mm wall plate. All to S.Es

Masonry parapet walling rendered and painted to Arch's approval

Steel float plaster on 200mm thick masonry wall finished and painted to Arch's approval

GENERAL NOTES

1. This drawing to be read in conjunction with Engineers' drawings.

2. All dimensions are in mm unless otherwise specified.

3. Drawings are not to be scaled. Only figured dimensions should be used.

 The contractor must check and verify all dimensions before commencement of work and if necessary confirm with the architect.

CONSTRUCTION

Approved anti-termite treatment & 1000 gauge polythene sheeting cover to be provided under all ground floor concrete slab on compacted hardcore to approval. DPC to be 3ply bituminous felt to be provided

DPC to be 3ply bituminous felt to be provided under all walls.

STRUCTURAL

 All Black cotton soil to be removed from below all building and paved surfaces
 All reinforced concrete work will be in accordance with structural drawings.

 Foundation depths to be determined on site to S.E approval
 All walls less than 200mm thick to be

reinforced with hoop iron at every alternate course.

5. All adjacent R.C work and masonry walls to be tied with strap irons at every course

MECHANICAL

1. All Plumbing and Drainage Work to comply with specifications

 S.V.P denotes soil vent pipe and to be provided at the head of the drainage
 Where drainage is shown under driveways and slabs, to be encased in 150mm thick concrete surround.

 All underground foul and waste drain pipes shall be of PVC to comply with BS5255
 All ICs within building area driveway and parking to have heavy duty,double-seal airligh

covers and walls to be 200mm. 6. Minimum slope in the drain pipes to be 1% 7. No chases for pipes will be allowed in the slabs

8. Sleeves will be allowed with written approval from S.E.

 No cutting of concrete without express approval of the Architect or S.E
 All testing of pipes must be coordinated with electrical and any conflicts must be

resolved before works begin 11. Permanent vents denoted as P.V to be provided as shown on plan.

ELECTRICAL

All conduits must be laid before plastering

PROJECT:

PROPOSED AFFORDABLE HOUSING DEVELOPMENT IN

CLIENT:

Name: STATE DEPARTMENT FOR HOUSING AND URBAN DEVELOPMENT

Signature:_____Date: DRAWING TITLE:

SCALE:

DRAWN BY:

CHECKED BY:

lame:_____

Signature: ____ Date: ____


DATE:

MINISTRYOF LANDS, PUBLIC WORKS, HOUSINGAND URBAN DEVELOPMENT

STATE DEPARTMENTFOR HOUSING & URBAN





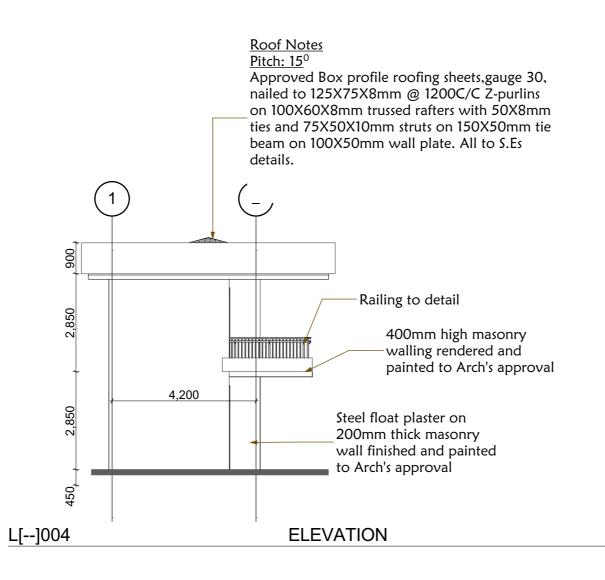

	GENERAL NOTES
	1. This drawing to be read in conjunction with
	Engineers' drawings. 2. All dimensions are in mm unless otherwise
profile roofing sheets, gauge 30,	specified.
75X8mm @ 1200C/C Z-purlins	3. Drawings are not to be scaled. Only figured dimensions should be used.
nm trussed rafters with 50X8mm	4. The contractor must check and verify all
X10mm struts on 150X50mm tie	dimensions before commencement of work and if necessary confirm with the architect.
50mm wall plate. All to S.Es	CONSTRUCTION
	Approved anti-termite treatment & 1000 gauge
	polythene sheeting cover to be provided under all ground floor concrete slab on compacted
	hardcore to approval.
Masonry parapet	DPC to be 3ply bituminous felt to be provided under all walls.
walling rendered	STRUCTURAL
and painted to	1. All Black cotton soil to be removed from
Arch's approval	below all building and paved surfaces 2. All reinforced concrete work will be in
	accordance with structural drawings.
	3. Foundation depths to be determined on site to S.E approval
	4. All walls less than 200mm thick to be reinforced with hoop iron at every alternate
	course.
	5. All adjacent R.C work and masonry walls to be tied with strap irons at every course
	MECHANICAL
	1. All Plumbing and Drainage Work to comply
Koller shutter to schedule	with specifications 2. S.V.P denotes soil vent pipe and to be
	provided at the head of the drainage
Steel float plaster on	3. Where drainage is shown under driveways and slabs, to be encased in 150mm thick
200mm thick masonry	concrete surround.
wall finished and painted	4. All underground foul and waste drain pipes shall be of PVC to comply with B\$5255
to Arch's approval	5. All ICs within building area driveway and
	parking to have heavy duty, double-seal airtight covers and walls to be 200mm.
	6. Minimum slope in the drain pipes to be 1%
	7. No chases for pipes will be allowed in the slabs
	8. Sleeves will be allowed with written approval from S.E.
	9. No cutting of concrete without express
	approval of the Architect or S.E 10. All testing of pipes must be coordinated
	with electrical and any conflicts must be
	resolved before works begin 11. Permanent vents denoted as P.V to be
	provided as shown on plan.
	ELECTRICAL
	All conduits must be laid before plastering
	PROJECT:
	PROPOSED AFFORDABLE HOUSING
	DEVELOPMENT IN
	CLIENT:
	Name: STATE DEPARTMENT FOR HOUSING AND URBAN DEVELOPMENT
	Signature:Date:
	DRAWING IIILE.
	SCALE:
	DRAWN BY:
	CHECKED BY:
	Name:
	Signature:Date:
	DATE:
	5/11E.
	MINISTRYOF LANDS, PUBLIC WORKS, HOUSINGAND URBAN DEVELOPMENT
	STATE DEPARTMENT FOR HOUSING & URBAN
	DEVELOPMENT
	A A A
	CALLAN ALL
	FOR THE GOVERNMENT OF THE
	REPUBLIC OF KENYA

1. This drawing to be read in conjunction with Engineers' drawings.

 All dimensions are in mm unless otherwise specified.
 Drawings are not to be scaled. Only figured

3. Drawings are not to be scaled. Only figured dimensions should be used.

4. The contractor must check and verify all dimensions before commencement of work and if necessary confirm with the architect.

CONSTRUCTION

Approved anti-termite treatment & 1000 gauge polythene sheeting cover to be provided under all ground floor concrete slab on compacted hardcore to approval.

hardcore to approval. DPC to be 3ply bituminous felt to be provided under all walls.

STRUCTURAL

1. All Black cotton soil to be removed from below all building and paved surfaces

2. All reinforced concrete work will be in accordance with structural drawings.

3. Foundation depths to be determined on site to S.E approval

 All walls less than 200mm thick to be reinforced with hoop iron at every alternate course.

5. All adjacent R.C work and masonry walls to be tied with strap irons at every course

MECHANICAL

1. All Plumbing and Drainage Work to comply with specifications

2. S.V.P denotes soil vent pipe and to be

3. Where drainage is shown under driveways and slabs, to be encased in 150mm thick concrete surround.

4. All underground foul and waste drain pipes shall be of PVC to comply with B\$5255 5. All ICs within building area driveway and

parking to have heavy duty,double-seal airtight covers and walls to be 200mm. 6. Minimum slope in the drain pipes to be 1%

 Minimum slope in the drain pipes to be 1%
 No chases for pipes will be allowed in the slabs

8. Sleeves will be allowed with written approval from S.E.

9. No cutting of concrete without express approval of the Architect or S.E 10. All testing of pipes must be coordinated

10. All testing of pipes must be coordinated with electrical and any conflicts must be resolved before works begin

11. Permanent vents denoted as P.V to be provided as shown on plan.

ELECTRICAL

All conduits must be laid before plastering

PROJECT:

PROPOSED AFFORDABLE HOUSING DEVELOPMENT IN

CLIENT:

Name: STATE DEPARTMENT FOR HOUSING AND URBAN DEVELOPMENT

Signature: _ _ _ _ Date:

DRAWING TITLE:

SCALE:

DRAWN BY:

CHECKED BY:

Name:


Signature: _ _ _ _ Date: _ _ _

DATE:

MINISTRYOF LANDS, PUBLIC WORKS, HOUSINGAND URBAN DEVELOPMENT

STATE DEPARTMENT FOR HOUSING & URBAN DEVELOPMENT



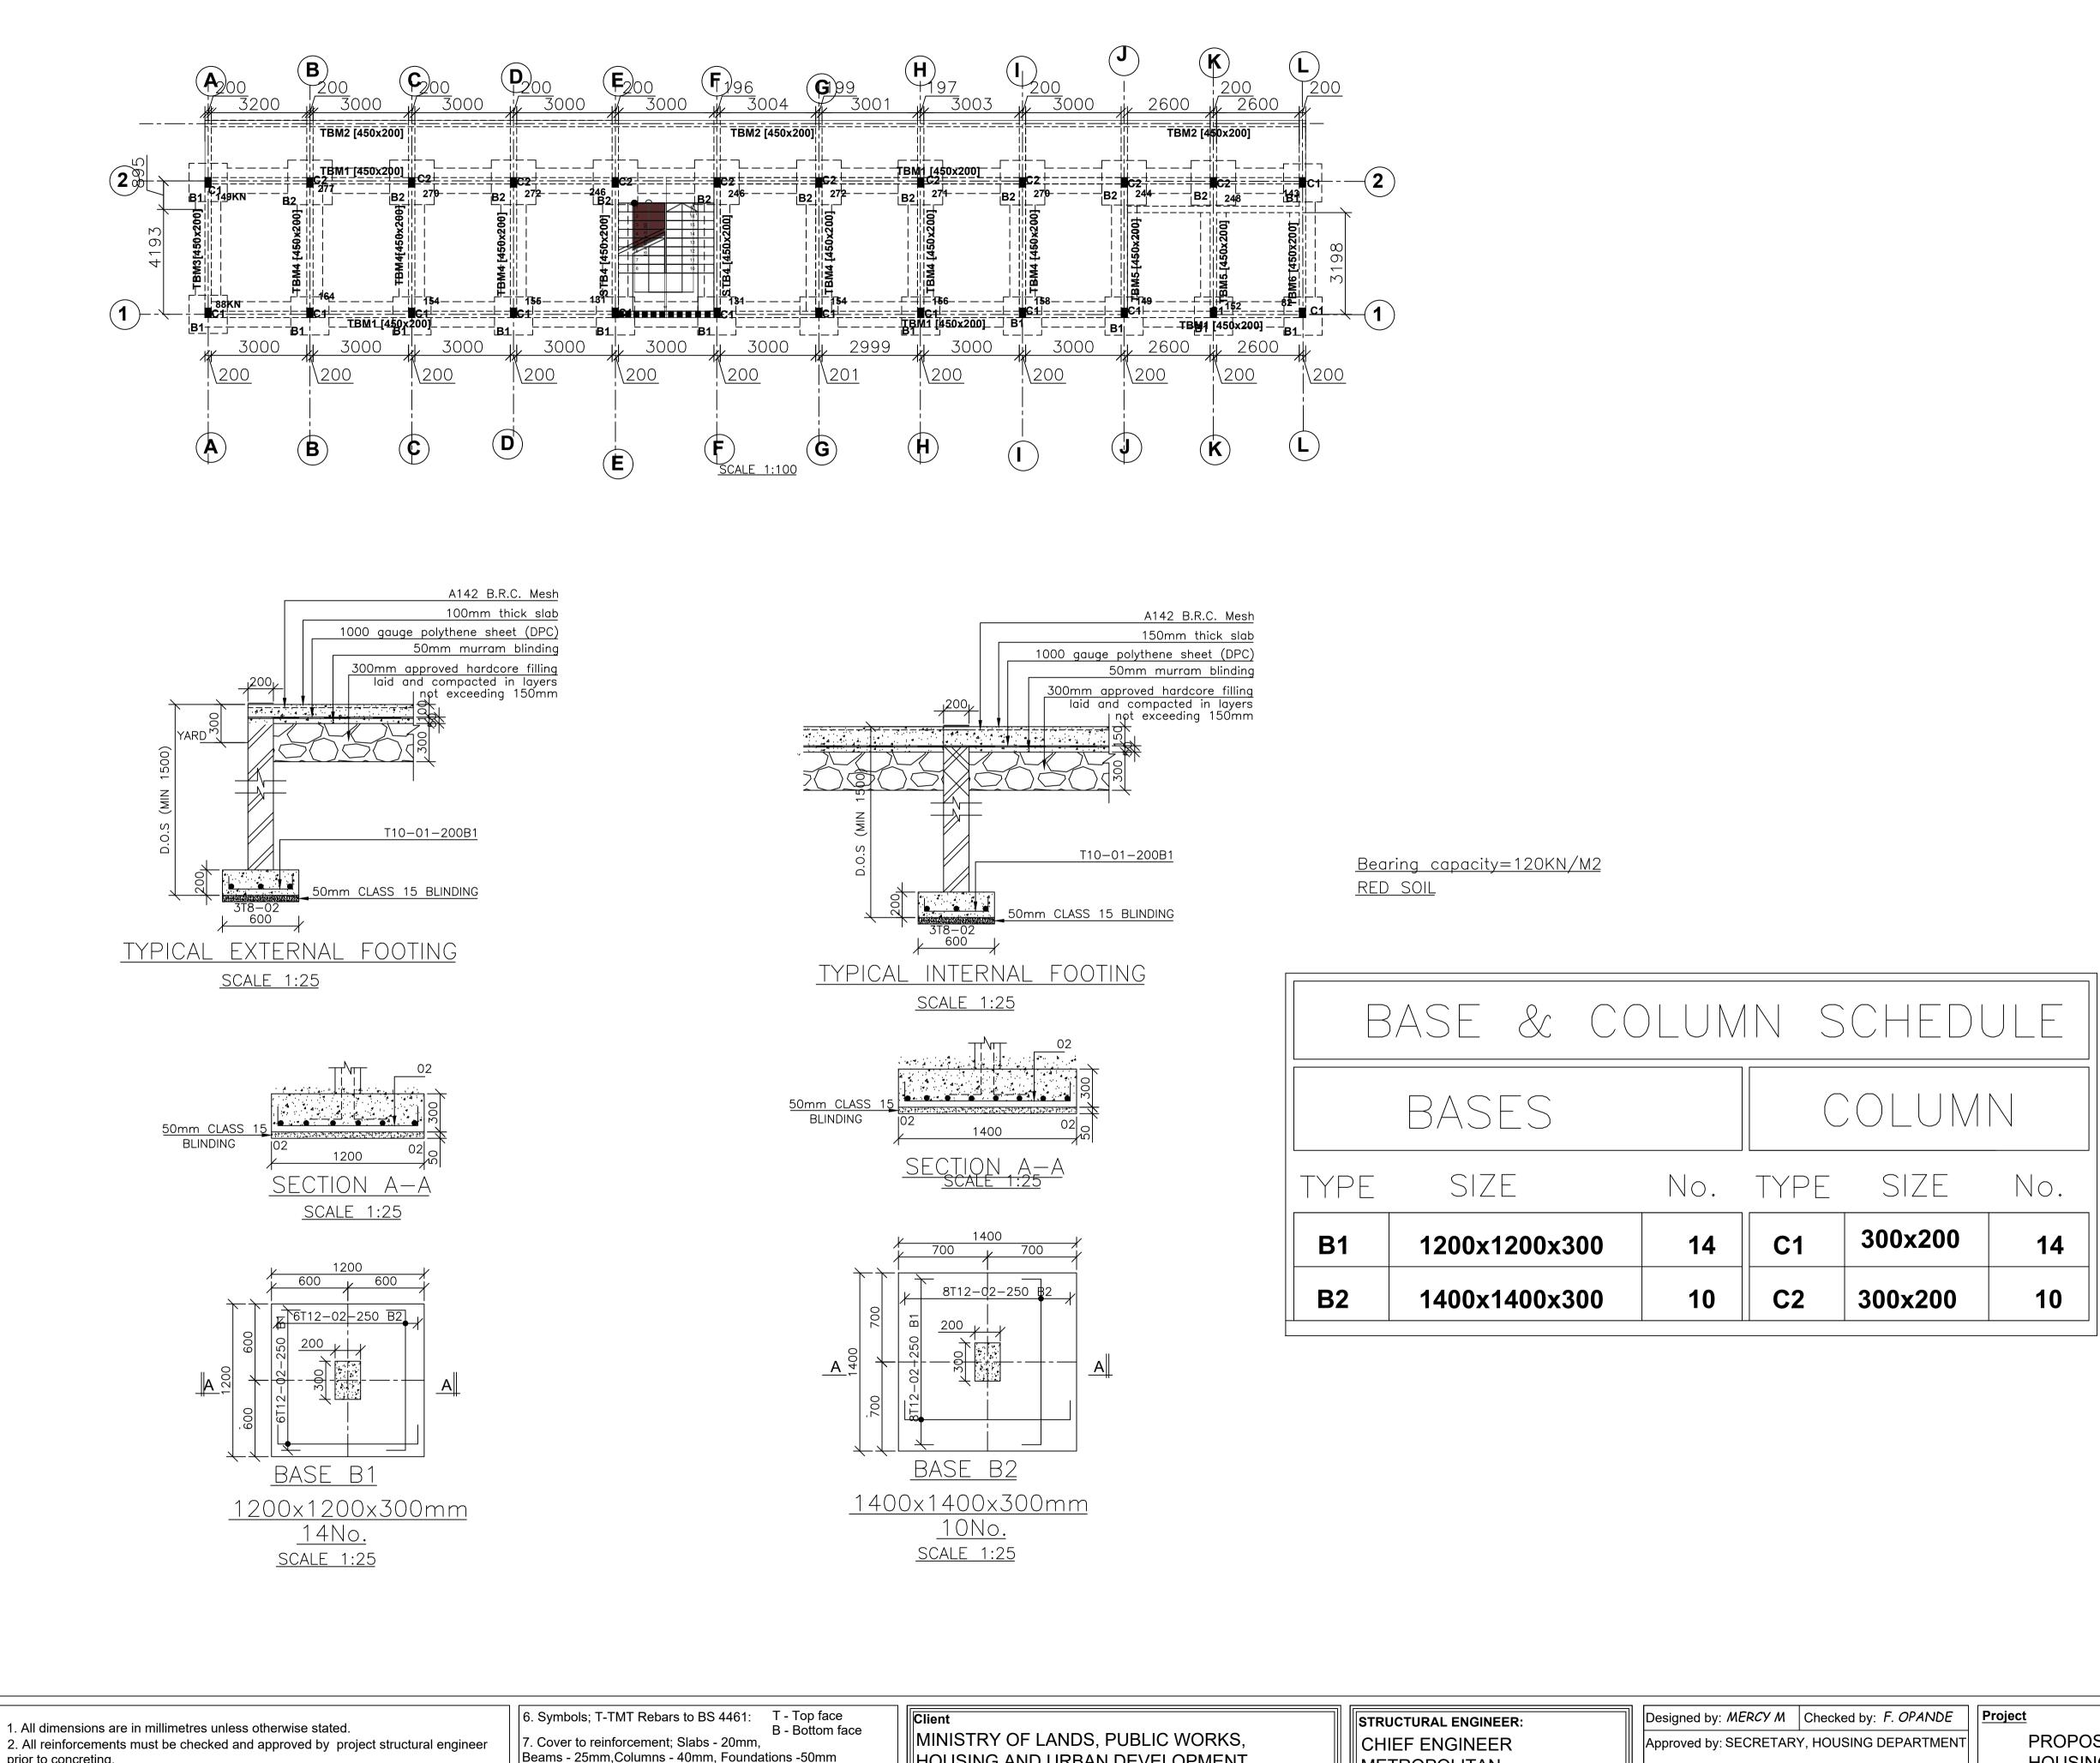

prior to concreting. 3. All reinforced concrete to be Class 25 mix and blinding concrete to be Class 15 mix. 4. Only figured dimensions to be taken from this drawing. 5. Any descripancy indimensions to be reported to the project consultants i.e architect or engineer.

8. All structural steel be grade 43A. 9. All welds are 6mm thick. 10. All structural steel to be painted with anti-rust primmer paint.


HOUSING AND URBAN DEVELOPMENT

STATE DEPARTMENT FOR HOUSING AND URBAN DEVELOPMENT

CHIEF ENGINEER METROPOLITAN DEVELOPMENT

Date: 7TH SEP 2023 Scale: As shown Drawing Number: *AHP-TYPE E-04*

Pro	ject		Revisions	
	PROPOSED AFFORDABLE	No.	Description	Date
	HOUSING PROGRAM- SHOPS			
<u>Titl</u>	FOUNDATION LAYOUT AND DETAIL			

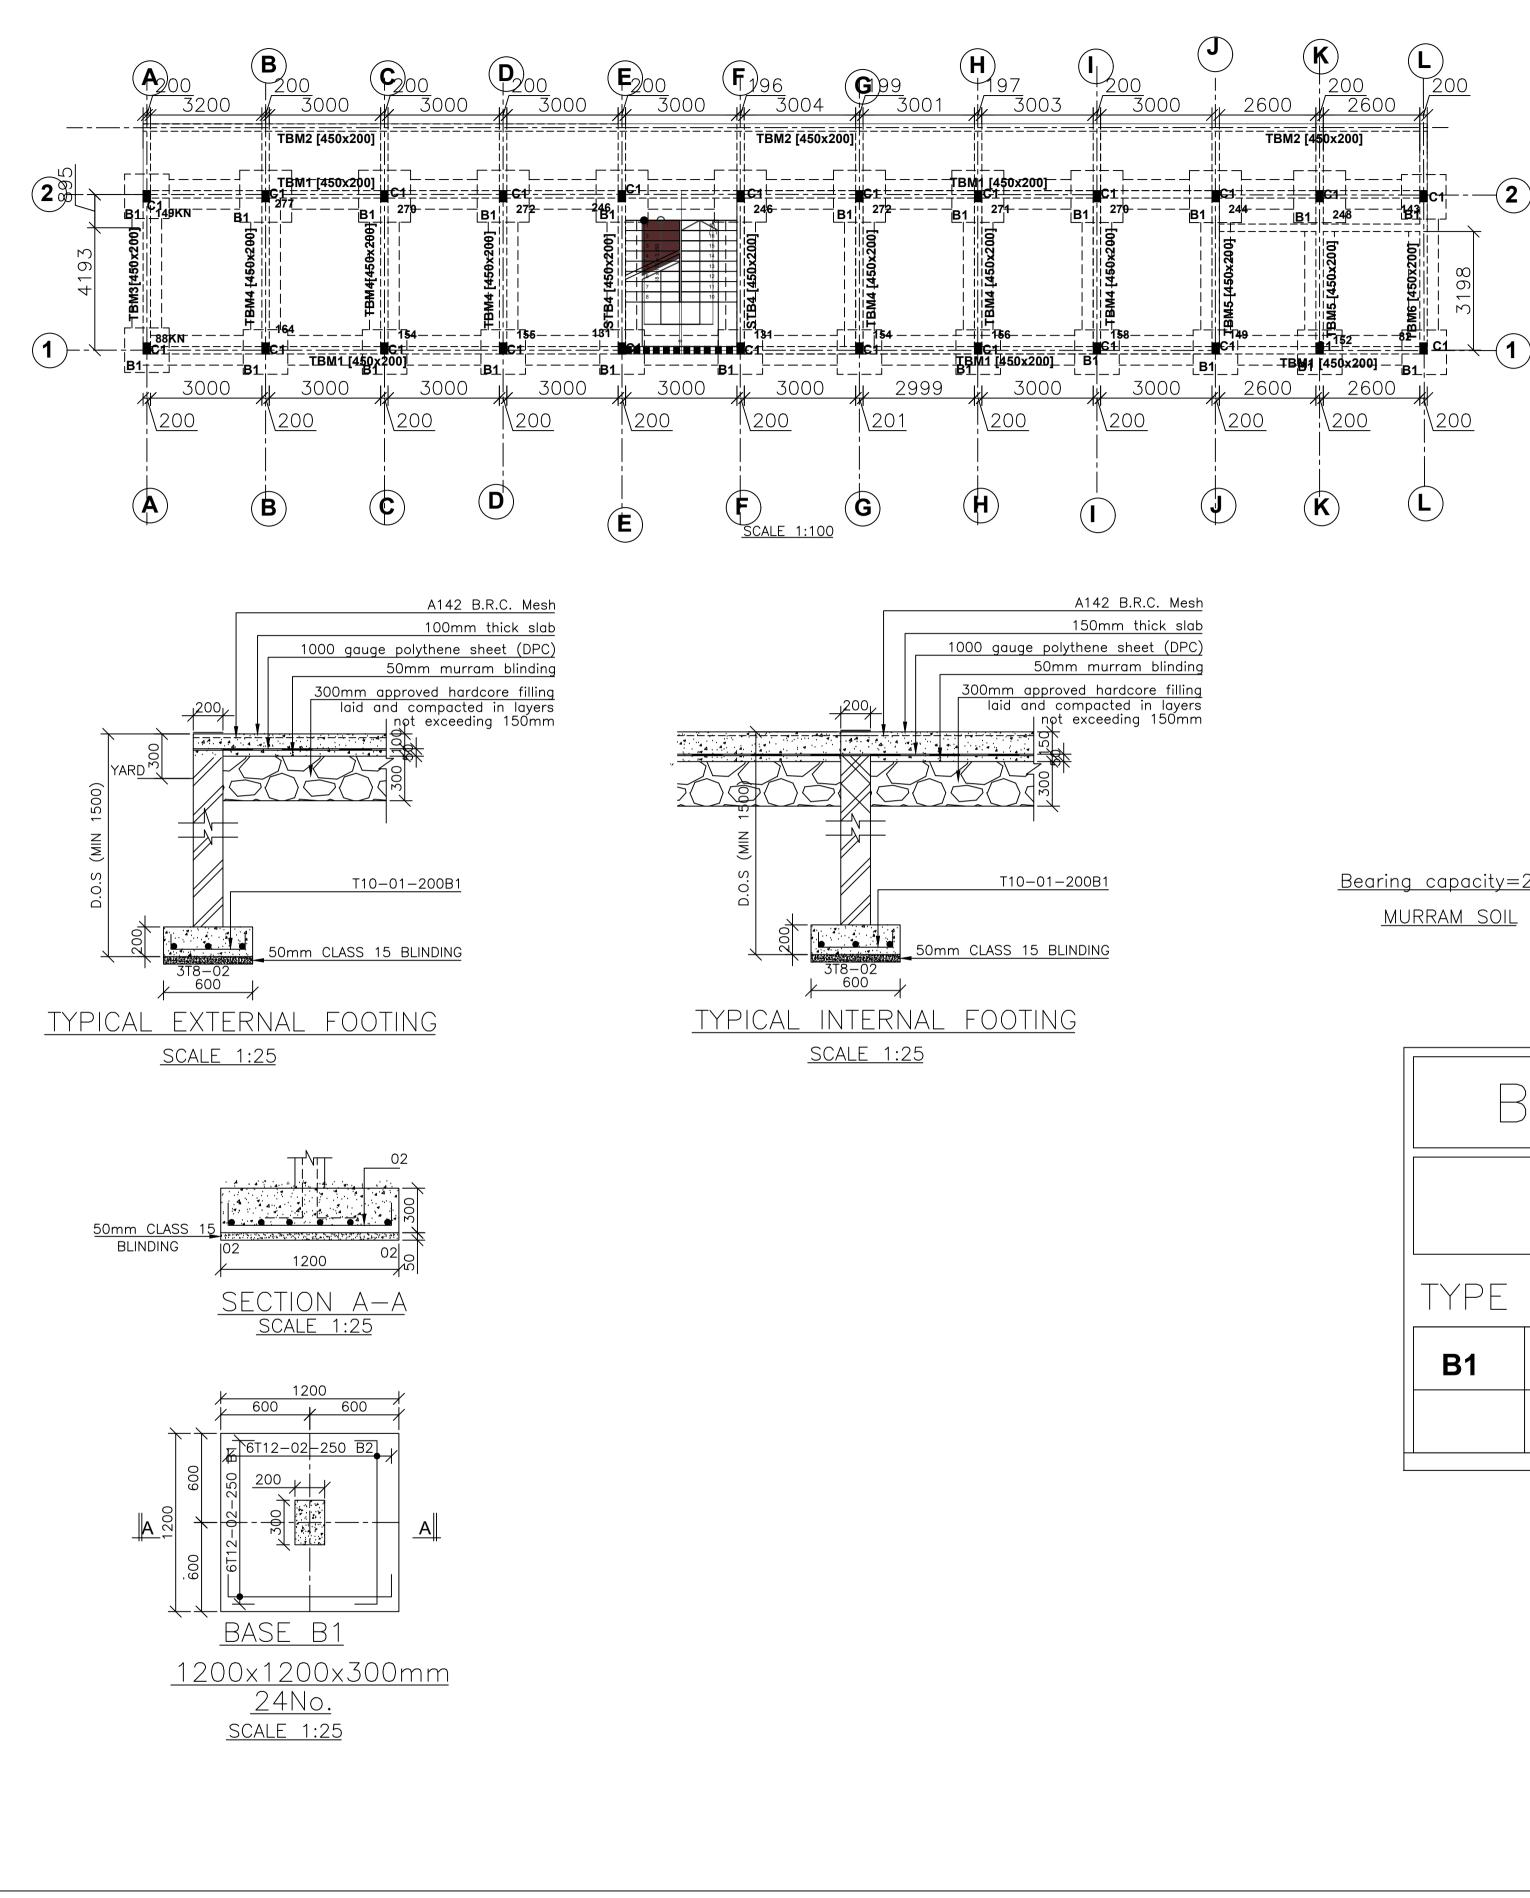

1. All dimensions are in millimetres unless otherwise stated. 2. All reinforcements must be checked and approved by project structural engineer prior to concreting. 3. All reinforced concrete to be Class 25 mix and blinding concrete to be Class 15 mix.

4. Only figured dimensions to be taken from this drawing. 5. Any descripancy indimensions to be reported to the project consultants i.e architect or engineer.

6. Symbols; T-TMT Rebars to BS 4461: T - Top face B - Bottom face 7. Cover to reinforcement; Slabs - 20mm, Beams - 25mm,Columns - 40mm, Foundations -50mm 8. All structural steel be grade 43A. 9. All welds are 6mm thick. 10. All structural steel to be painted with anti-rust primmer paint.

Client

<u>Bearing capacity=200KN/M2</u>

B1	1200 x1	200x30	00	24	C1	300x200	
TYPE	SIZ	E		No.	TYPE	SIZE	
	BAS	ES				COLUN	
E	BASE	28	CC			SCHED	

MINISTRY OF LANDS, PUBLIC WORKS, HOUSING AND URBAN DEVELOPMENT

STATE DEPARTMENT FOR HOUSING AND URBAN DEVELOPMENT

STRUCTURAL ENGINEER: CHIEF ENGINEER METROPOLITAN DEVELOPMENT


Designed by: MERCY M. Checked by: F. OPANDE Approved by: SECRETARY, HOUSING DEPARTMENT

Т

Scale: As shown Date: 7TH SEP 2023 Drawing Number: AHP-TYPE E-04



roject		Revisions			
PROPOSED AFFORDABLE HOUSING PROGRAM- SHOPS	No.	Description	Date		
Itle FOUNDATION LAYOUT AND DETAILS	>				

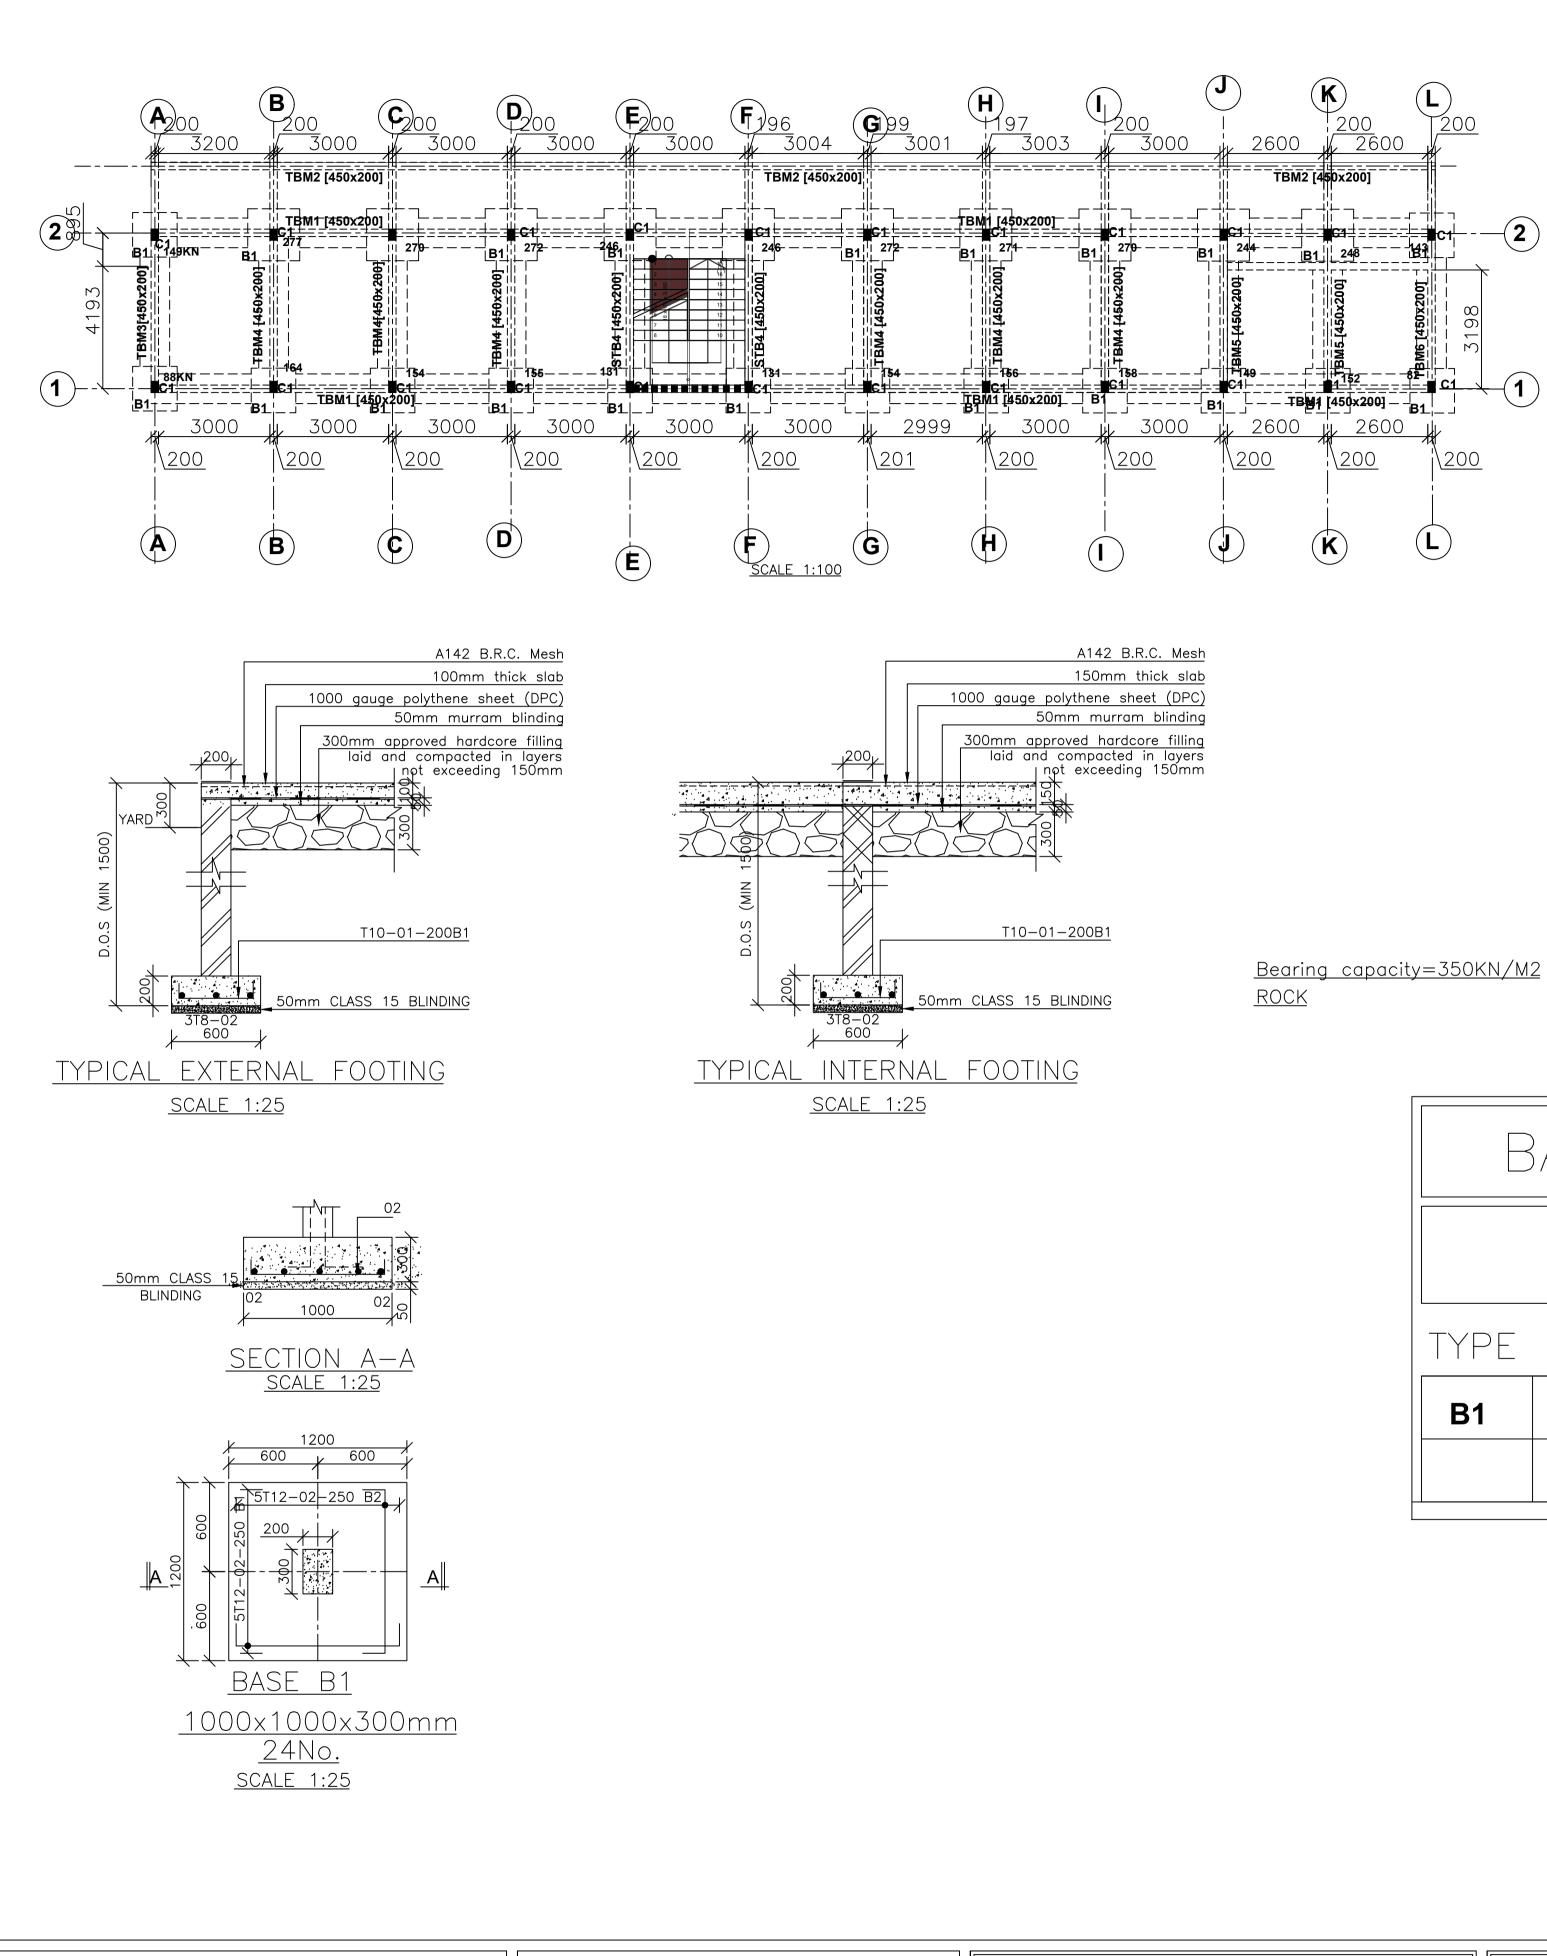

1. All dimensions are in millimetres unless otherwise stated. 2. All reinforcements must be checked and approved by project structural engineer prior to concreting.

architect or engineer.

3. All reinforced concrete to be Class 25 mix and blinding concrete to be Class 15 mix. 4. Only figured dimensions to be taken from this drawing. 5. Any descripancy indimensions to be reported to the project consultants i.e

6. Symbols; T-TMT Rebars to BS 4461: T - Top face B - Bottom face 7. Cover to reinforcement; Slabs - 20mm, Beams - 25mm,Columns - 40mm, Foundations -50mm 8. All structural steel be grade 43A. 9. All welds are 6mm thick. 10. All structural steel to be painted with anti-rust primmer paint.

Client HOUSI

B1	1000x1	000x30)0	24		C1	30	0x200	
	1000			0.4		•			
TYPE	SIZ	E		No.	\top	үре		SIZE	
	BAS	ES				(\mathbb{CO}	LUN	$\land \land$
B	ASE	2	CC		$/ \square$		SCF	HED) [

TRY OF LANDS, PUBLIC WORKS
ING AND URBAN DEVELOPMEN

STATE DEPARTMENT FOR HOUSING AND URBAN DEVELOPMENT


STRUCTURAL ENGINEER: CHIEF ENGINEER METROPOLITAN DEVELOPMENT

Designed by: MERCY M Checked by: F. OPANDE Approved by: SECRETARY, HOUSING DEPARTMENT

Scale: As shown Date: 7TH SEP 2023 Ti Drawing Number: *AHP-TYPE E-04*



oject		Revisions	
PROPOSED AFFORDABLE HOUSING PROGRAM- SHOPS	No.	Description	Date
tle FOUNDATION LAYOUT AND DETAILS			

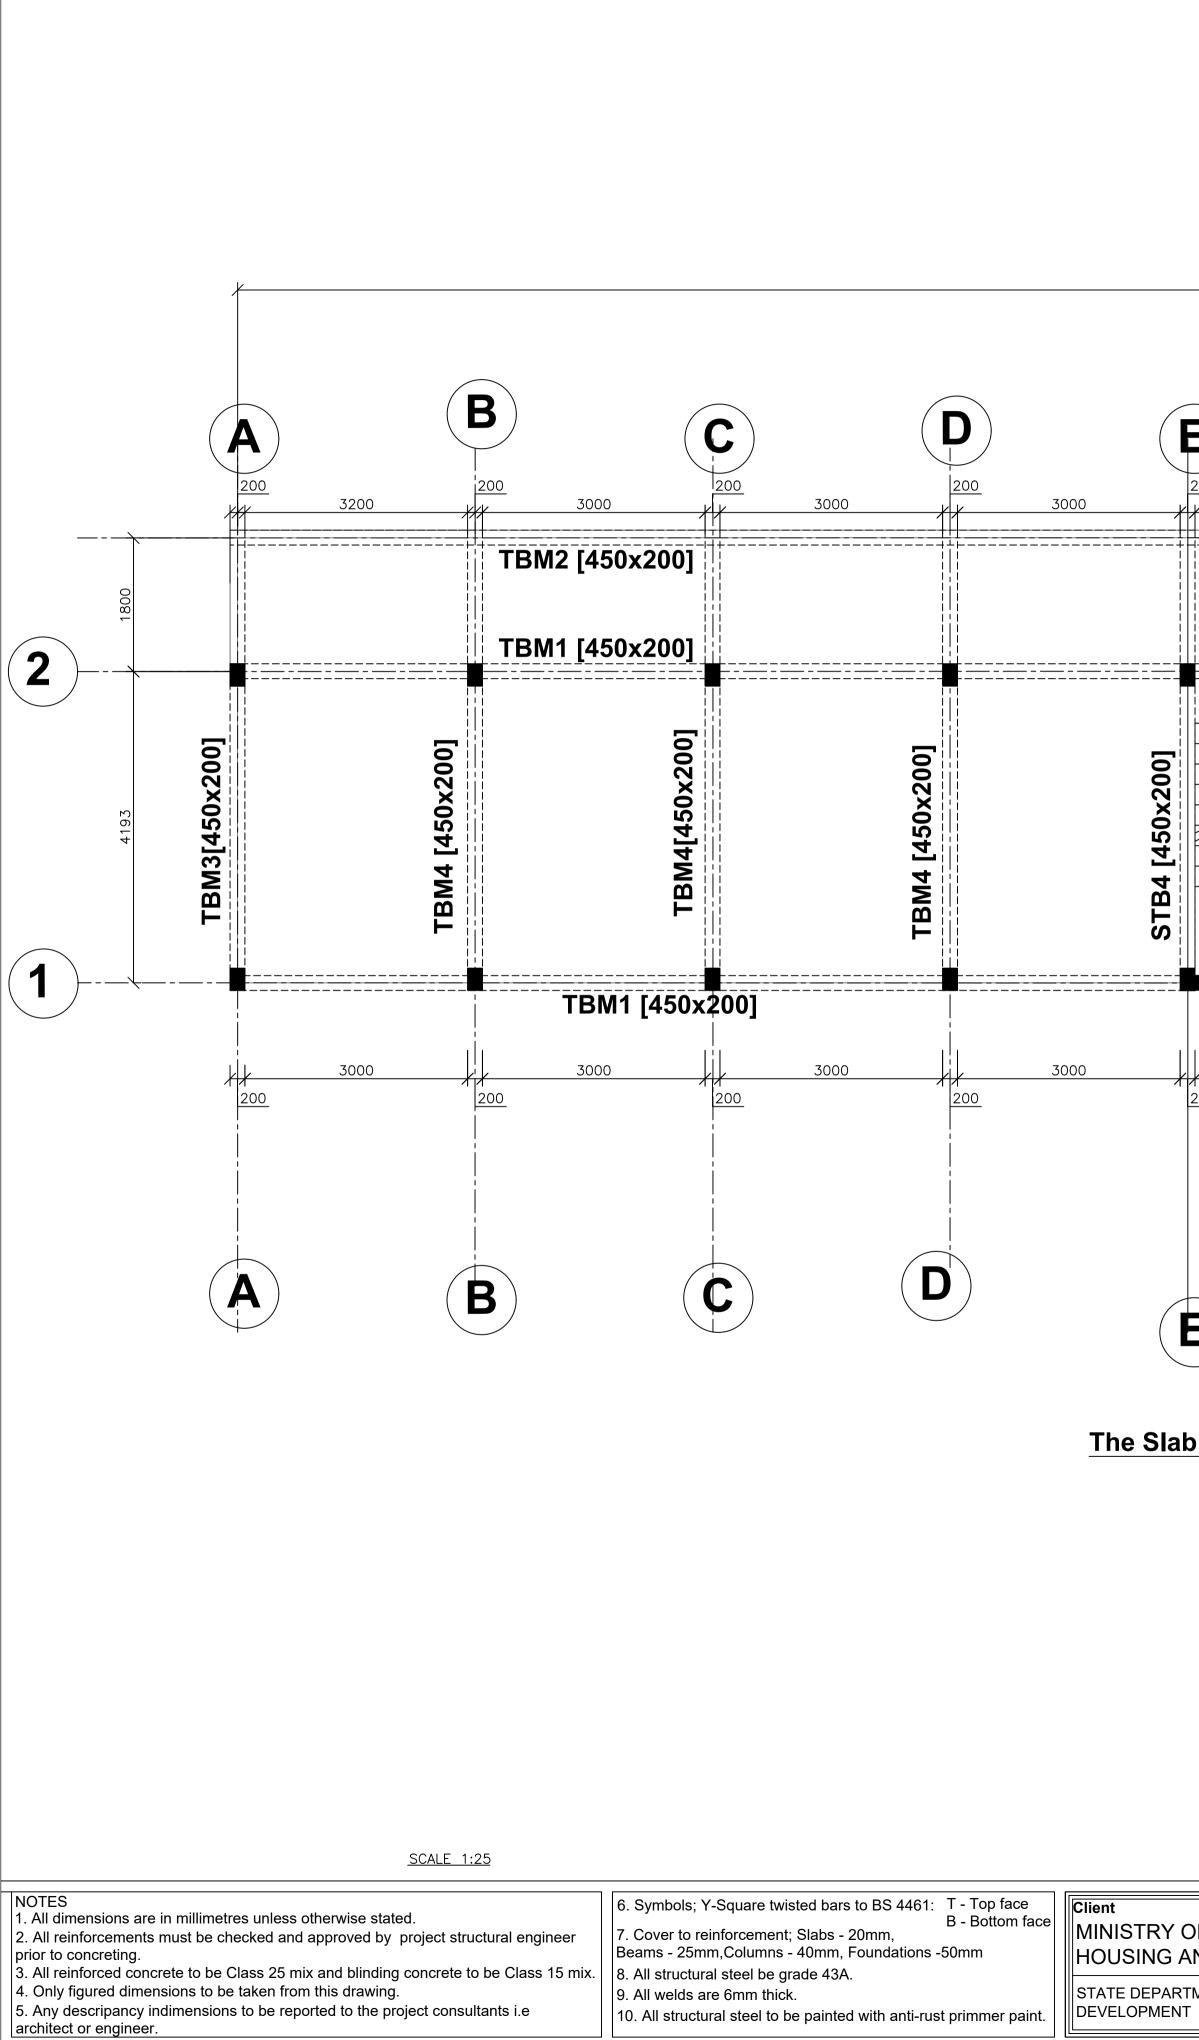

	200 3000	196 3005 TBM2 [450x200]	G 199 3001		200 3000
			TBM	1 [450x200]	
STB4 [450x200]	$ \begin{array}{c ccccccccccccccccccccccccccccccccccc$	STB4 [450x200]	TBM4 [450x200]	TBM4 [450×200]	TBM4 [450x200]
			TBN	/1 [450x200]	
		3000 200	,	3000 x	3000 200
			G		

34426

FIRST FLOOR LAYOUT The Slab is 150mm Thick Suspended RC Slab

<u>SCALE 1:50</u>


MINISTRY OF LANDS, PUBLIC WORKS, HOUSING AND URBAN DEVELOPMENT

STATE DEPARTMENT FOR HOUSING AND URBAN


STRUCTURAL ENGINEER: CHIEF ENGINEER METROPOLITAN DEVELOPMENT

	On the Ad about	-	-
Approved by: SECRETAR'	Y, HOUSING DEPARTMENT		
Designed by: <i>MERCY M</i>	Checked by: F.OPANDE		P

Date:7TH SEP 2023Scale: As shownDrawing Number:AHP-3BED-06

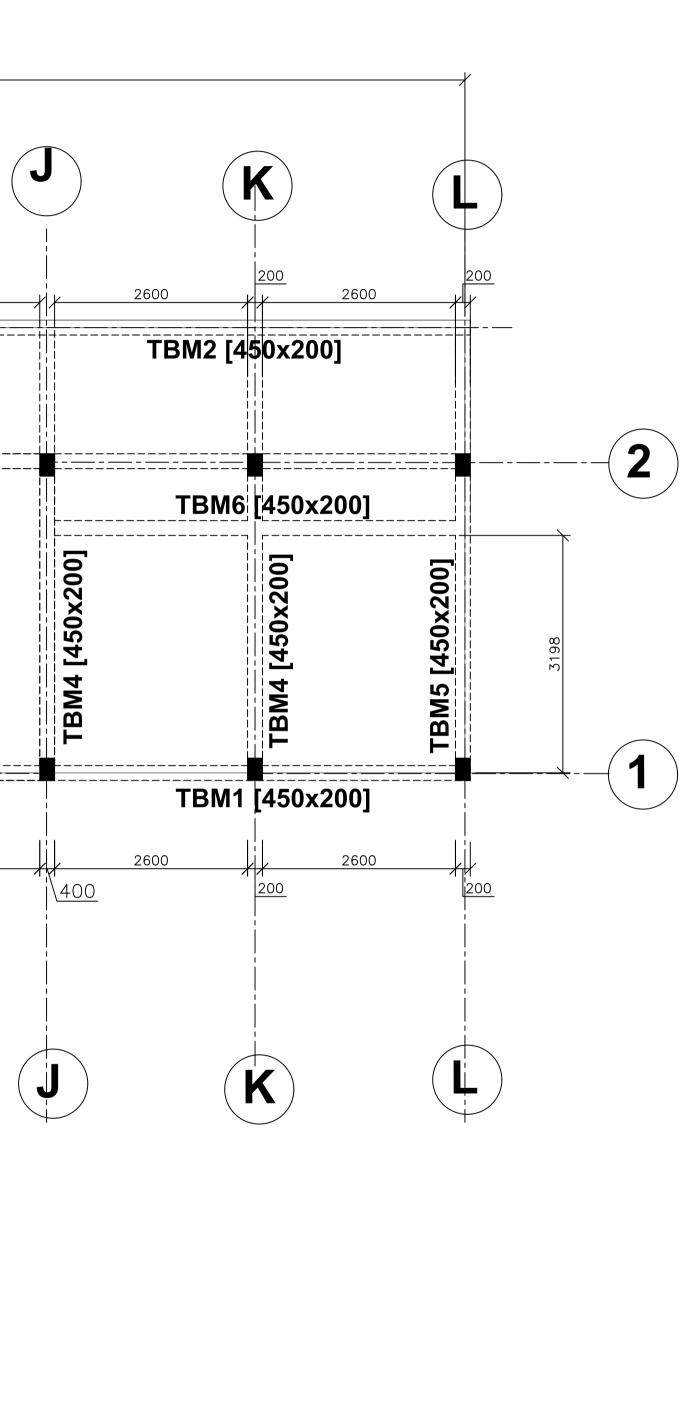

Project		Revisions	
SPROPOSED AFFORDABLE HOUSING PROGRAM- SHOPS	No.	Description	Date
FLOOR AND BEAM LAYOUT			

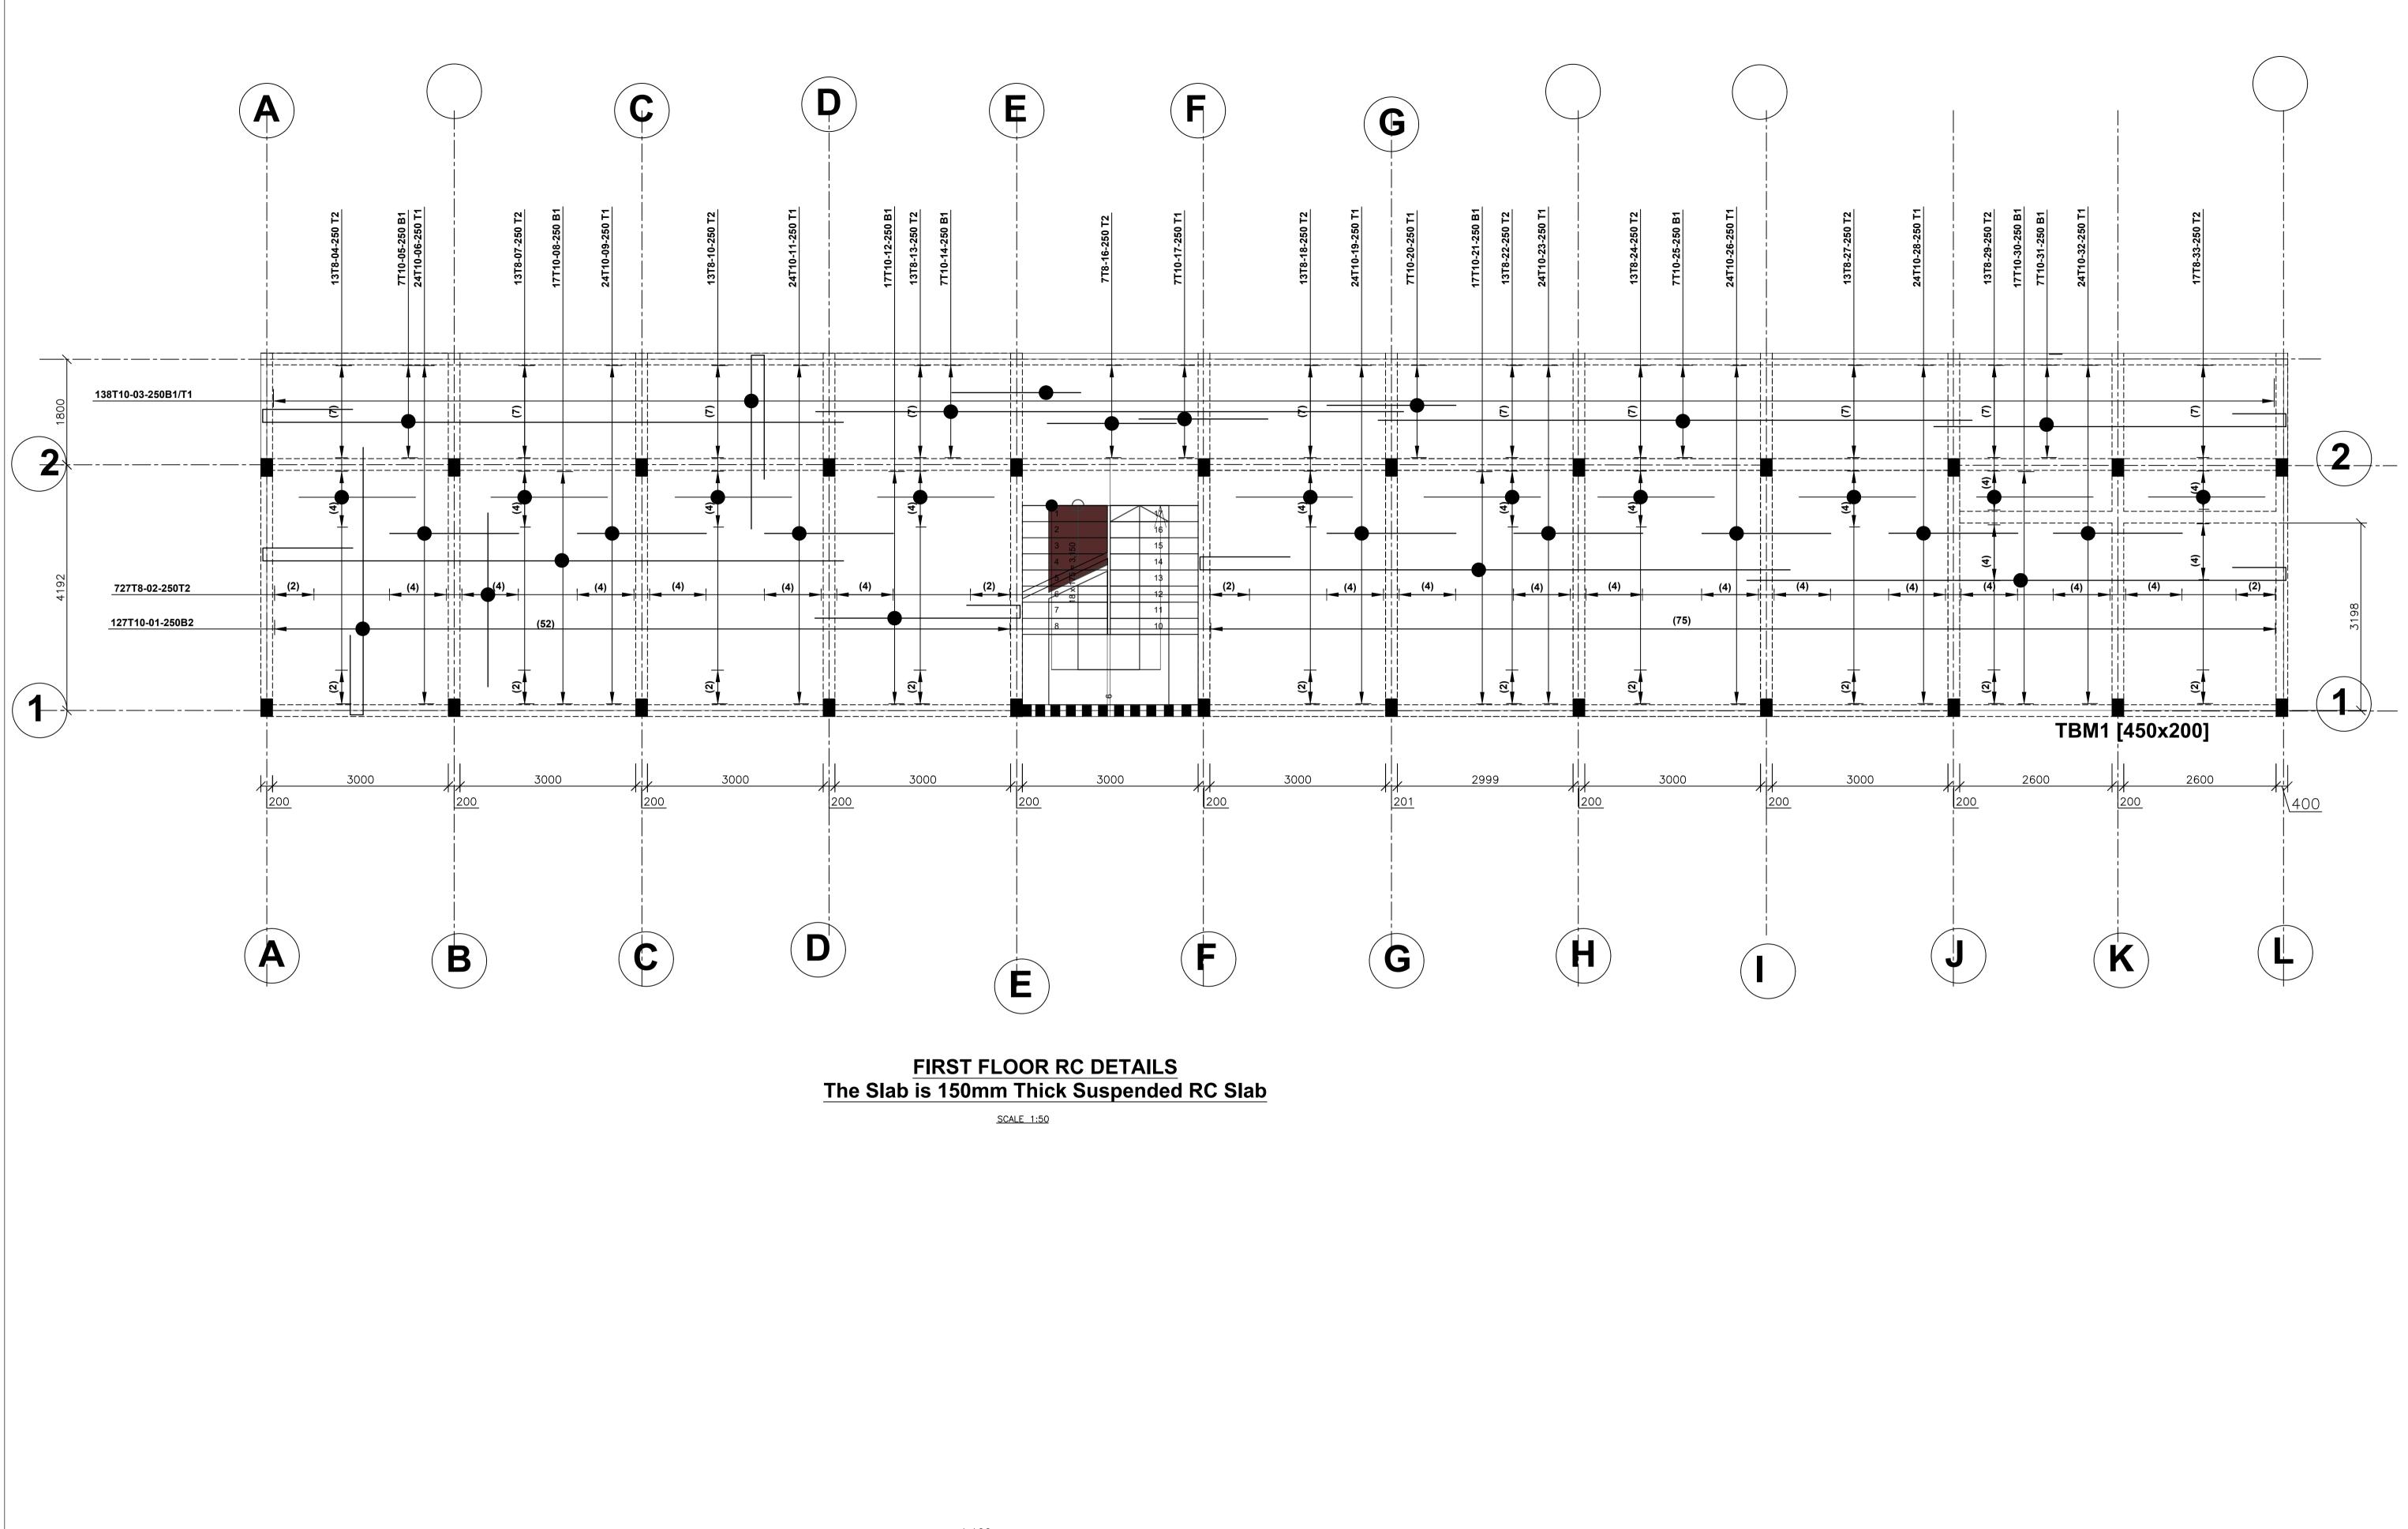

 All dimensions are in millimetres unless otherwise stated. All reinforcements must be checked and approved by project structural engineer prior to concreting. All reinforced concrete to be Class 25 mix and blinding concrete to be Class 15 mix. Only figured dimensions to be taken from this drawing. 	structural steel be grade 43A.	Client MINIS HOUS STATE I DEVELC
---	--------------------------------	--

<u>1:100</u>

TRY OF LANDS, PUBLIC WORKS, ING AND URBAN DEVELOPMENT


DEPARTMENT FOR HOUSING AND URBAN PMENT


STRUCTURAL ENGINEER: CHIEF ENGINEER METROPOLITAN DEVELOPMENT


Designed by: MERCY M. Checked by: F. OPANDE Approved by: SECRETARY, HOUSING DEPARTMENT


Date: 7TH SEP 2023 Scale: As shown Drawing Number: AHP-3BED-04


roject		Revisions	
PROPOSED AFFORDABLE	No.	Description	Date
HOUSING PROGRAM- SHOPS			
itle TYPICAL FLOOR LAYOUTS AND SLAB REINFORCEMENT DETAILS			
SEAD MEINI ONCEMENT DETAILS			

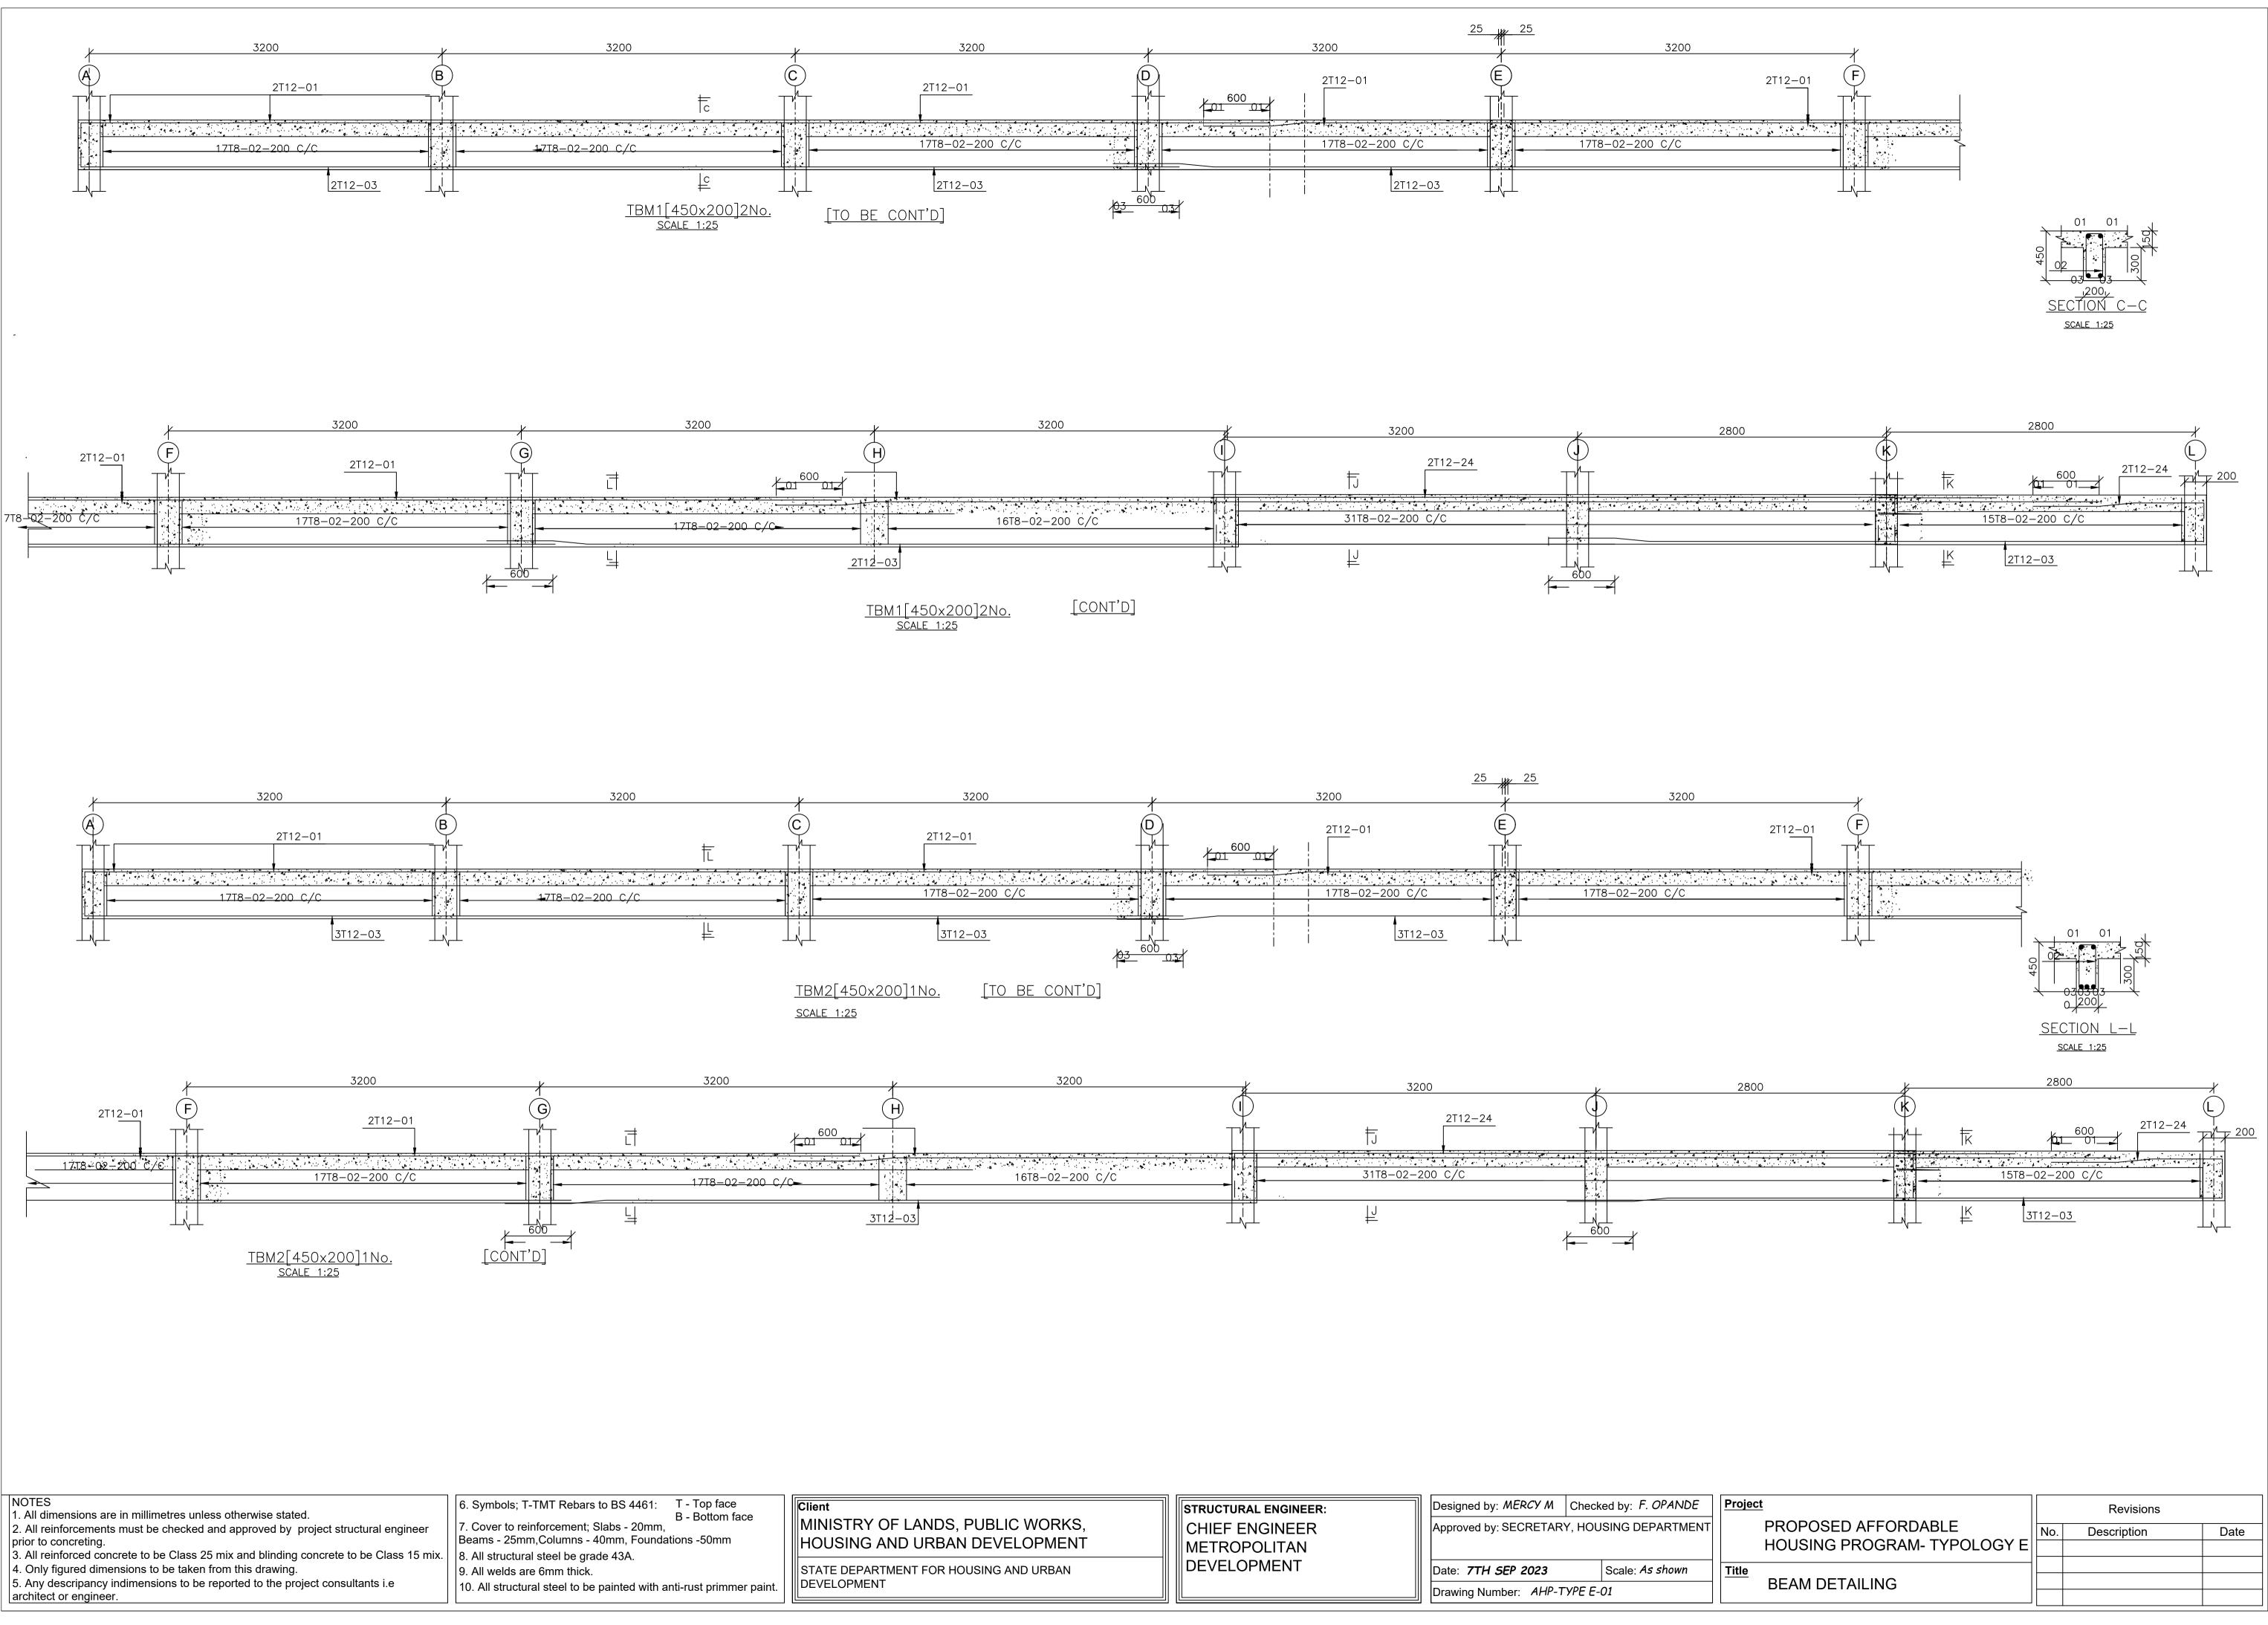

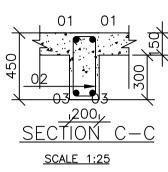


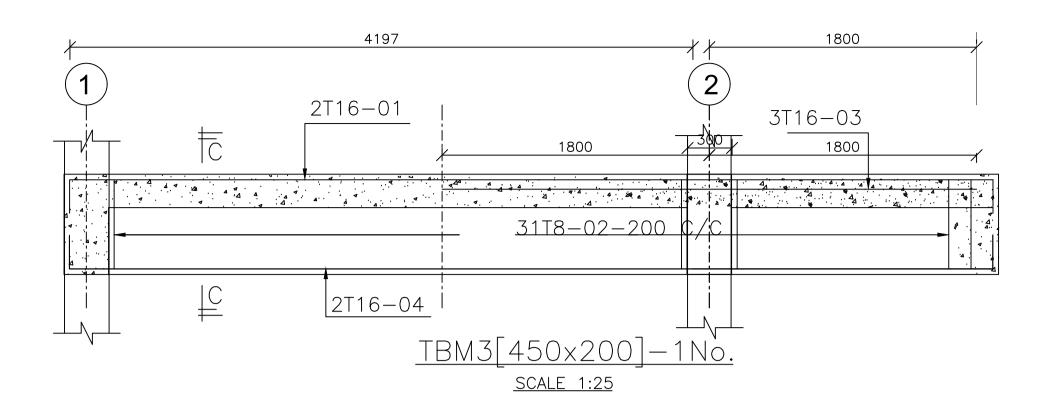


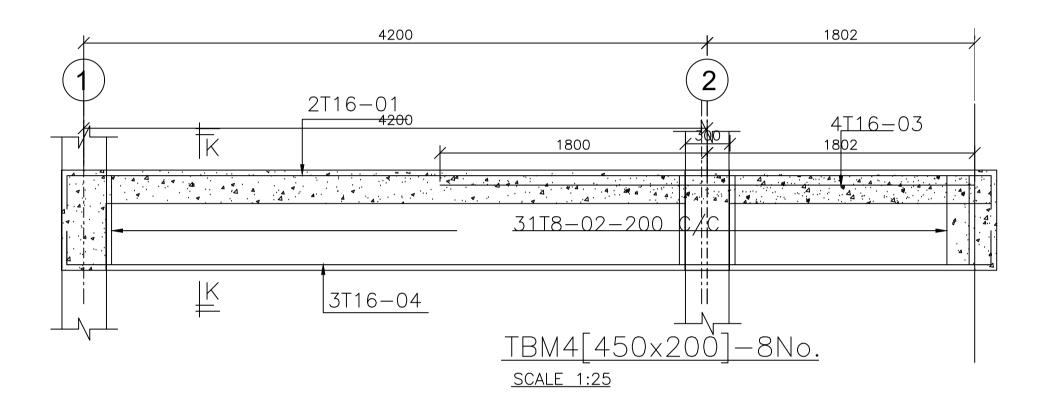


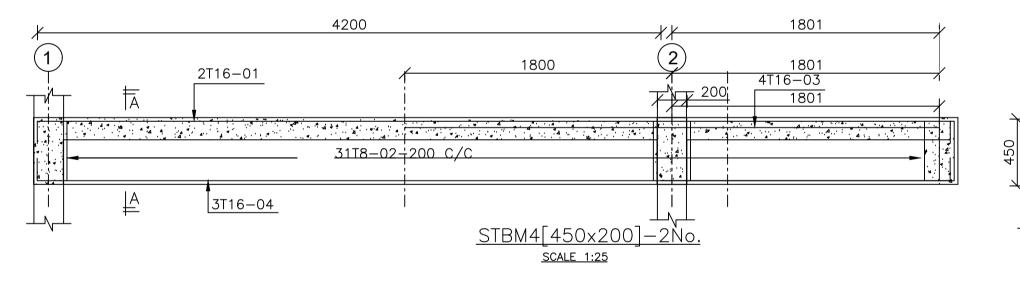

 NOTES 1. All dimensions are in millimetres unless otherwise stated. 2. All reinforcements must be checked and approved by project structural engineer prior to concreting. 3. All reinforced concrete to be Class 25 mix and blinding concrete to be Class 15 mix. 4. Only figured dimensions to be taken from this drawing. 5. Any descripancy indimensions to be reported to the project consultants i.e architect or engineer. 	 6. Symbols; T-TMT Rebars to BS 4461: T - Top face B - Bottom face 7. Cover to reinforcement; Slabs - 20mm, Beams - 25mm,Columns - 40mm, Foundations -50mm 8. All structural steel be grade 43A. 9. All welds are 6mm thick. 10. All structural steel to be painted with anti-rust primmer paint. 	Client MINIS ⁻ HOUS STATE D DEVELO
--	--	---

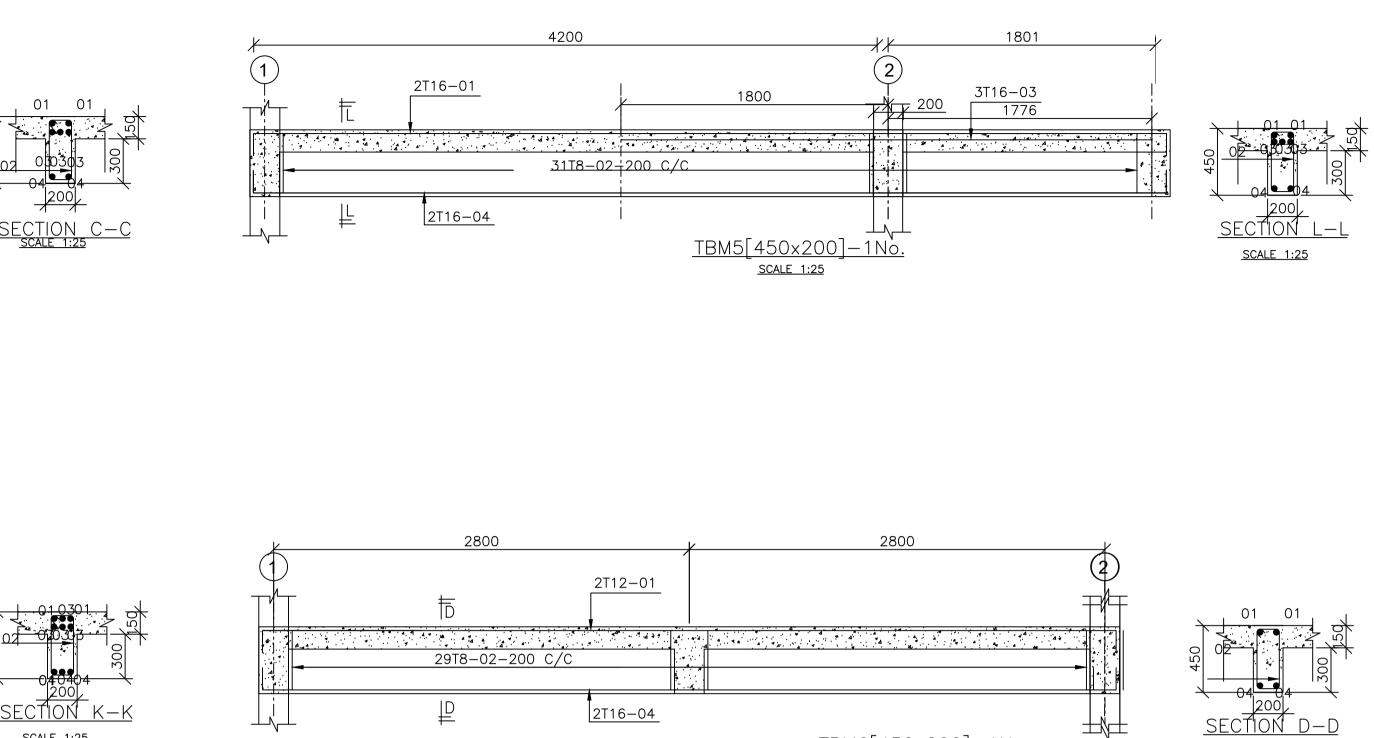

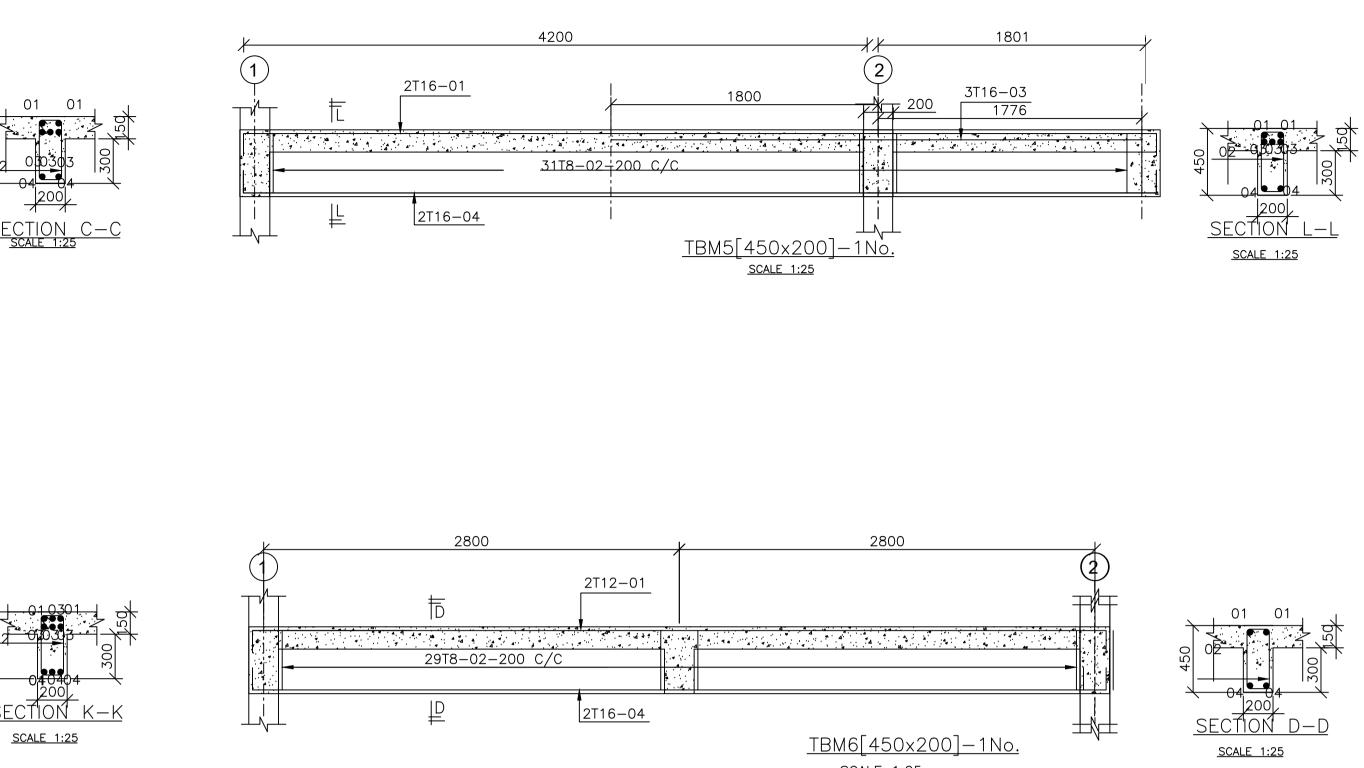

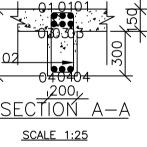

TRY OF LANDS, PUBLIC WORKS, SING AND URBAN DEVELOPMENT

DEPARTMENT FOR HOUSING AND URBAN OPMENT

STRUCTURAL ENGINEER: CHIEF ENGINEER METROPOLITAN DEVELOPMENT

Designed by: MERCY M Checked by: F. OPANDE Pr Approved by: SECRETARY, HOUSING DEPARTMENT

Date: 7TH SEP 2023 Scale: As shown Drawing Number: AHP-TYPE G+9-05

<u>SCALE 1:25</u>

Project				Revisions	
	DSED AFFORDABLE HOUSIN RAM-SHOPS	G	No.	Description	Date
Title BEAM I	DETAILING				
		[

16 SHOPS TYPICAL PLUMBING AND FIRE FIGHTING FLOOR PLAN

				g ABC dry chemic fire extinguish Plitres water/co2 fire extinguisher <u>5kg co2</u> fire extinguisher
SHOP 01	SHOP 02	SHOP 03	SHOP 04	



32 CWS FA/TB

GENERAL NOTES

1. This drawing to be read in conjunction with Engineers' drawings.

2. All dimensions are in mm unless otherwise specified.

3. Drawings are not to be scaled. Only figured dimensions should be used.

4. The contractor must check and verify all dimensions before commencement of work

and if necessary confirm with the architect.

CONSTRUCTION

Approved anti-termite treatment & 1000 gauge polythene sheeting cover to be provided under all ground floor concrete slab on compacted hardcore to approval.

DPC to be 3ply bituminous felt to be provided under all walls.

STRUCTURAL

1. All Black cotton soil to be removed from below all building and paved surfaces

- 2. All reinforced concrete work will be in
- accordance with structural drawings.

3. Foundation depths to be determined on site to S.E approval

4. All walls less than 200mm thick to be reinforced with hoop iron at every alternate course.

5. All adjacent R.C work and masonry walls to be tied with strap irons at every course

MECHANICAL

1. All Plumbing and Drainage Work to comply with specifications

2. S.V.P denotes soil vent pipe and to be

provided at the head of the drainage

3. Where drainage is shown under driveways and slabs, to be encased in 150mm thick concrete surround.

4. All underground foul and waste drain pipes shall be of PVC to comply with BS 5255

5. All ICs within building area , driveway and parking to have heavy duty ,double-seal airtight covers and walls to be 200mm.

6. Minimum slope in the drain pipes to be 1%7. No chases for pipes will be allowed in the slabs

8. Sleeves will be allowed with written approval from S.E.

9. No cutting of concrete without express approval of the Architect or S .E

10. All testing of pipes must be coordinated with electrical and any conflicts must be resolved before works begin

11. Permanent vents denoted as P.V to be provided as shown on plan.

ELECTRICAL

All conduits must be laid before plastering

PROJECT:

PROPOSED AFFORDABLE HOUSING DEVELOPMENT

CLIENT:

Name: STATE DEPARTMENT FOR HOUSING AND URBAN DEVELOPMENT

Signature: _ _ _ Date: _ _ _ _

DRAWING TITLE: 16 SHOPS TYPICAL PLUMBING AND FIRE FIGHTING FLOOR PLAN

SCALE:

DRAWN BY:

CHECKED BY:

Name:

Signature:_____Date:_____


DATE:

MINISTRY OF LANDS, PUBLIC WORKS, HOUSING AND URBAN DE VELOPMENT STATE DEPARTMENTFOR HOUSING & URBAN DE VELOPMENT



	SHOP 01	d	SHC)P 02	d		Ь	OP 03	}	d	h	HOP	04	<u> </u>		STAIR
															חחר	ппп

16 SHOPS GROUND FLOOR DRAINAGE FLOOR PLAN

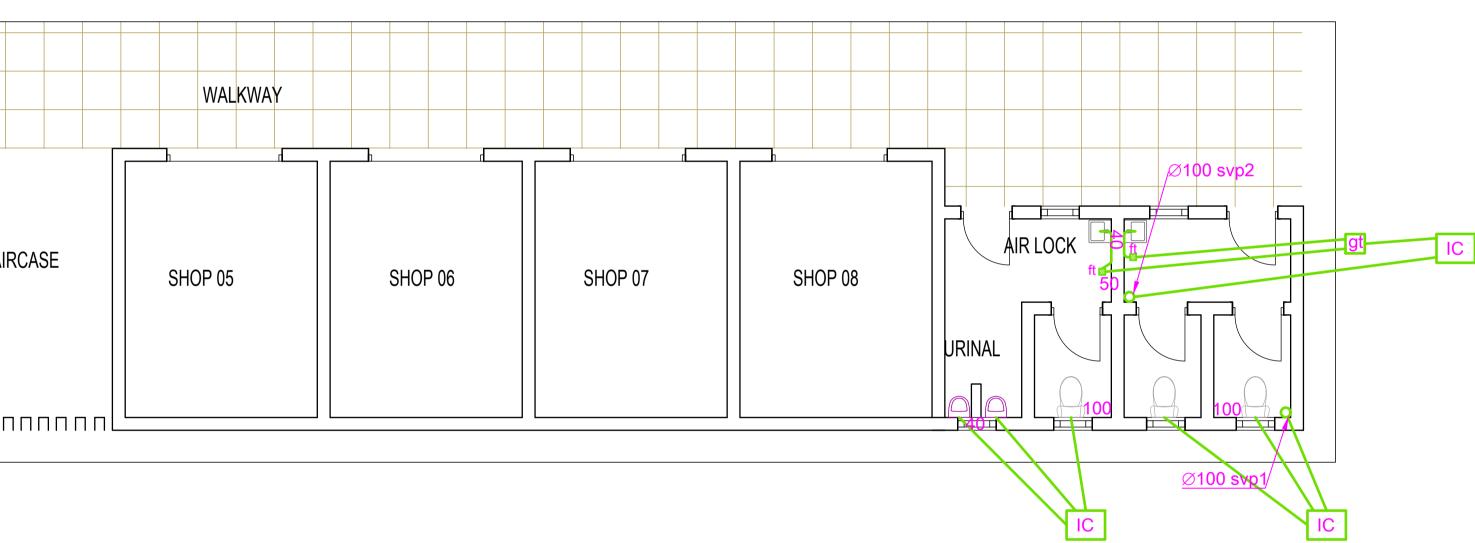



1. This drawing to be read in conjunction with Engineers' drawings.

2. All dimensions are in mm unless otherwise specified.

3. Drawings are not to be scaled . Only figured dimensions should be used.

4. The contractor must check and verify all dimensions before commencement of work and if necessary confirm with the architect .

CONSTRUCTION

Approved anti-termite treatment & 1000 gauge polythene sheeting cover to be provided under all ground floor concrete slab on compacted hardcore to approval.

DPC to be 3ply bituminous felt to be provided under all walls.

STRUCTURAL

1. All Black cotton soil to be removed from

below all building and paved surfaces 2. All reinforced concrete work will be in

accordance with structural drawings.

3. Foundation depths to be determined on site to S.E approval

4. All walls less than 200mm thick to be reinforced with hoop iron at every alternate course.

5. All adjacent R.C work and masonry walls to be tied with strap irons at every course

MECHANICAL

1. All Plumbing and Drainage Work to comply with specifications

2. S.V.P denotes soil vent pipe and to be

provided at the head of the drainage 3. Where drainage is shown under driveways and slabs, to be encased in 150mm thick

concrete surround. 4. All underground foul and waste drain pipes shall be of PVC to comply with BS 5255

5. All ICs within building area , driveway and parking to have heavy duty ,double-seal airtight covers and walls to be 200mm.

6. Minimum slope in the drain pipes to be 1% 7. No chases for pipes will be allowed in the slabs

8. Sleeves will be allowed with written approval from S.E.

9. No cutting of concrete without express approval of the Architect or S.E 10. All testing of pipes must be coordinated with electrical and any conflicts must be

resolved before works begin 11. Permanent vents denoted as P.V to be

provided as shown on plan. ELECTRICAL

All conduits must be laid before plastering

PROJECT:

PROPOSED AFFORDABLE HOUSING DEVELOPMENT

CLIENT:

Name: STATE DEPARTMENT FOR HOUSING AND URBAN DEVELOPMENT Signature: _ _ _ _ Date: _ _ _ _

DRAWING TITLE:

8 SHOPS GROUND FLOOR DRAINAGE FLOOR PLAN

SCALE:

DRAWN BY:

CHECKED BY:


Name:______

Signature:_____Date:____

DATE:

MINISTRY OF LANDS, PUBLIC WORKS, HOUSING AND URBAN DE VELOPMENT STATE DEPARTMENTFOR HOUSING & URBAN DEVELOPMENT



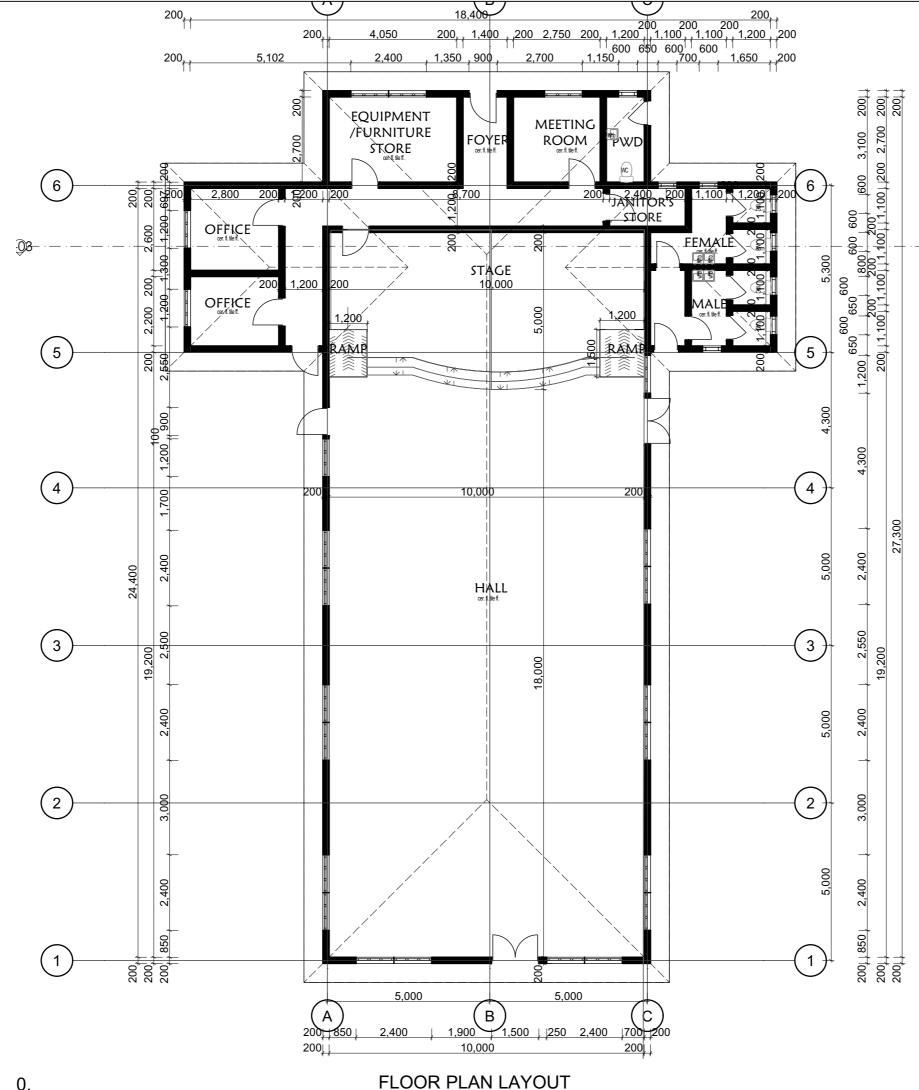

1. This drawing to be read in conjunction with Engineers' drawings.

2. All dimensions are in mm unless otherwise specified.

3. Drawings are not to be scaled. Only figured dimensions should be used.

4. The contractor must check and verify all dimensions before commencement of work and if necessary confirm with the architect.

CONSTRUCTION

Approved anti-termite treatment & 1000 gauge polythene sheeting cover to be provided under all ground floor concrete slab on compacted hardcore to approval.

DPC to be 3ply bituminous felt to be provided under all walls.

STRUCTURAL

1. All Black cotton soil to be removed from below all building and paved surfaces

2. All reinforced concrete work will be in accordance with structural drawings.

3. Foundation depths to be determined on site to S.E approval

4. All walls less than 200mm thick to be reinforced with hoop iron at every alternate course

5. All adjacent R.C work and masonry walls to be tied with strap irons at every course

MECHANICAL

1. All Plumbing and Drainage Work to comply with specifications

2. S.V.P denotes soil vent pipe and to be

provided at the head of the drainage 3. Where drainage is shown under driveways and slabs, to be encased in 150mm thick concrete surround.

All underground foul and waste drain pipes shall be of PVC to comply with B\$5255
 All ICs within building area, driveway and

parking to have heavy duty, double-seal airtigl covers and walls to be 200mm. 6. Minimum slope in the drain pipes to be 1%

7. No chases for pipes will be allowed in the slabs

8. Sleeves will be allowed with written approva from S.E.

9. No cutting of concrete without express approval of the Architect or S.E 10. All testing of pipes must be coordinated

with electrical and any conflicts must be resolved before works begin

11. Permanent vents denoted as P.V to be provided as shown on plan.

ELECTRICAL

All conduits must be laid before plastering

PROJECT:

PROPOSED AFFORDABLE HOUSING DEVELOPMENT IN

CLIENT:

URBAN DEVELOPMENT

Signature: Date

DRAWING TITLE:

SCALE:

DRAWN BY:

CHECKED BY:

DATE:

MINISTRYOF LANDS, PUBLIC WORKS, HOUSINGAND URBAN DEVELOPMENT

STATE DEPARTMENT FOR HOUSING & URBAN DEVELOPMEN



ROOF PLAN

1.

GENERAL NOTES

1. This drawing to be read in conjunction with Engineers' drawings.

2. All dimensions are in mm unless otherwise specified.

3. Drawings are not to be scaled. Only figured

dimensions should be used. 4. The contractor must check and verify all dimensions before commencement of work and if necessary confirm with the architect.

CONSTRUCTION

Approved anti-termite treatment & 1000 gauge polythene sheeting cover to be provided under all ground floor concrete slab on compacted hardcore to approval.

DPC to be 3ply bituminous felt to be provided under all walls.

STRUCTURAL

1. All Black cotton soil to be removed from below all building and paved surfaces

2. All reinforced concrete work will be in accordance with structural drawings.

3. Foundation depths to be determined on site to S.E approval

4. All walls less than 200mm thick to be reinforced with hoop iron at every alternate course.

5. All adjacent R.C work and masonry walls to be tied with strap irons at every course

MECHANICAL

1. All Plumbing and Drainage Work to comply with specifications

2. S.V.P denotes soil vent pipe and to be

3. Where drainage is shown under driveways and slabs, to be encased in 150mm thick concrete surround.

4. All underground foul and waste drain pipes shall be of PVC to comply with B\$5255 5. All ICs within building area, driveway and

parking to have heavy duty, double-seal airtigh covers and walls to be 200mm. 6. Minimum slope in the drain pipes to be 1%

7. No chases for pipes will be allowed in the slabs

8. Sleeves will be allowed with written approval from S.E.

9. No cutting of concrete without express approval of the Architect or S.E 10. All testing of pipes must be coordinated

with electrical and any conflicts must be resolved before works begin 11. Permanent vents denoted as P.V to be

provided as shown on plan.

ELECTRICAL

All conduits must be laid before plastering

PROJECT:

PROPOSED AFFORDABLE HOUSING DEVELOPMENT IN

CLIENT:

Name: STATE DEPARTMENT FOR HOUSING AND URBAN DEVELOPMENT

Signature: Date:

DRAWING TITLE:

SCALE:

DRAWN BY:

CHECKED BY:

Name


Sianature Date

DATE:

MINISTRYOF LANDS, PUBLIC WORKS, HOUSINGAND URBAN DEVELOPMENT

STATE DEPARTMENTFOR HOUSING & URBAN DEVELOPMEN



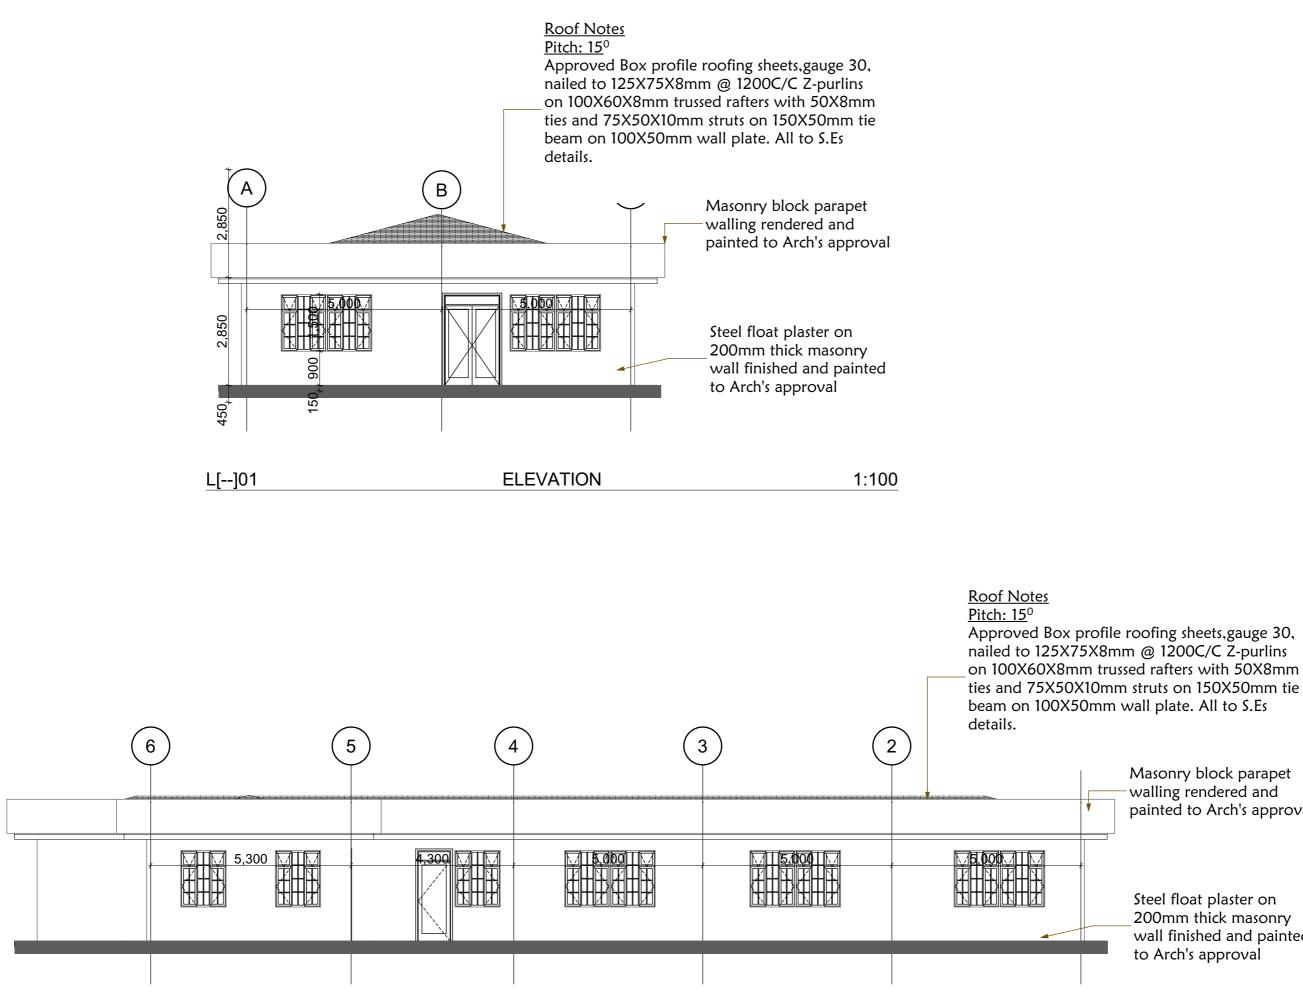

 This drawing to be read in conjunction with Engineers' drawings.

2. All dimensions are in mm unless otherwise specified.

3. Drawings are not to be scaled. Only figured dimensions should be used.

4. The contractor must check and verify all dimensions before commencement of work and if necessary confirm with the architect.

CONSTRUCTION

Approved anti-termite treatment & 1000 gauge polythene sheeting cover to be provided unde all ground floor concrete slab on compacted hardcore to approval.

DPC to be 3ply bituminous felt to be provided under all walls

STRUCTURAL

1. All Black cotton soil to be removed from below all building and paved surfaces 2. All reinforced concrete work will be in accordance with structural drawings.

3. Foundation depths to be determined on site to S.E approval 4. All walls less than 200mm thick to be

reinforced with hoop iron at every alternate course

5. All adjacent R.C work and masonry walls to be tied with strap irons at every course

MECHANICAL

1. All Plumbing and Drainage Work to comply with specifications

2. S.V.P denotes soil vent pipe and to be provided at the head of the drainage

3. Where drainage is shown under driveways and slabs, to be encased in 150mm thick concrete surround.

4. All underground foul and waste drain pipes shall be of PVC to comply with BS5255 5. All ICs within building area, driveway and parking to have heavy duty, double-seal airtig

covers and walls to be 200mm 6. Minimum slope in the drain pipes to be 1%

7. No chases for pipes will be allowed in the slabs

8. Sleeves will be allowed with written approve from S.E.

9. No cutting of concrete without express approval of the Architect or S.E 10. All testing of pipes must be coordinated

with electrical and any conflicts must be resolved before works begin

11. Permanent vents denoted as P.V to be provided as shown on plan.

ELECTRICAL

All conduits must be laid before plastering

PROJECT:

PROPOSED AFFORDABLE HOUSING DEVELOPMENT IN

CLIENT:

STATE DEPARTMENT FOR HOUSING AND URBAN DEVELOPMENT Date:

Sianature: DRAWING TITLE:

SCALE:

DRAWN BY:

CHECKED BY:

DATE:

MINISTRYOF LANDS, PUBLIC WORKS, HOUSINGAND URBAN DEVELOPMENT

STATE DEPARTMENTFOR HOUSING & URBAN




FOR THE GOVERNMENT OF THE REPUBLIC OF KENYA

Masonry block parapet walling rendered and painted to Arch's approval

Steel float plaster on 200mm thick masonry wall finished and painted to Arch's approval

1:100

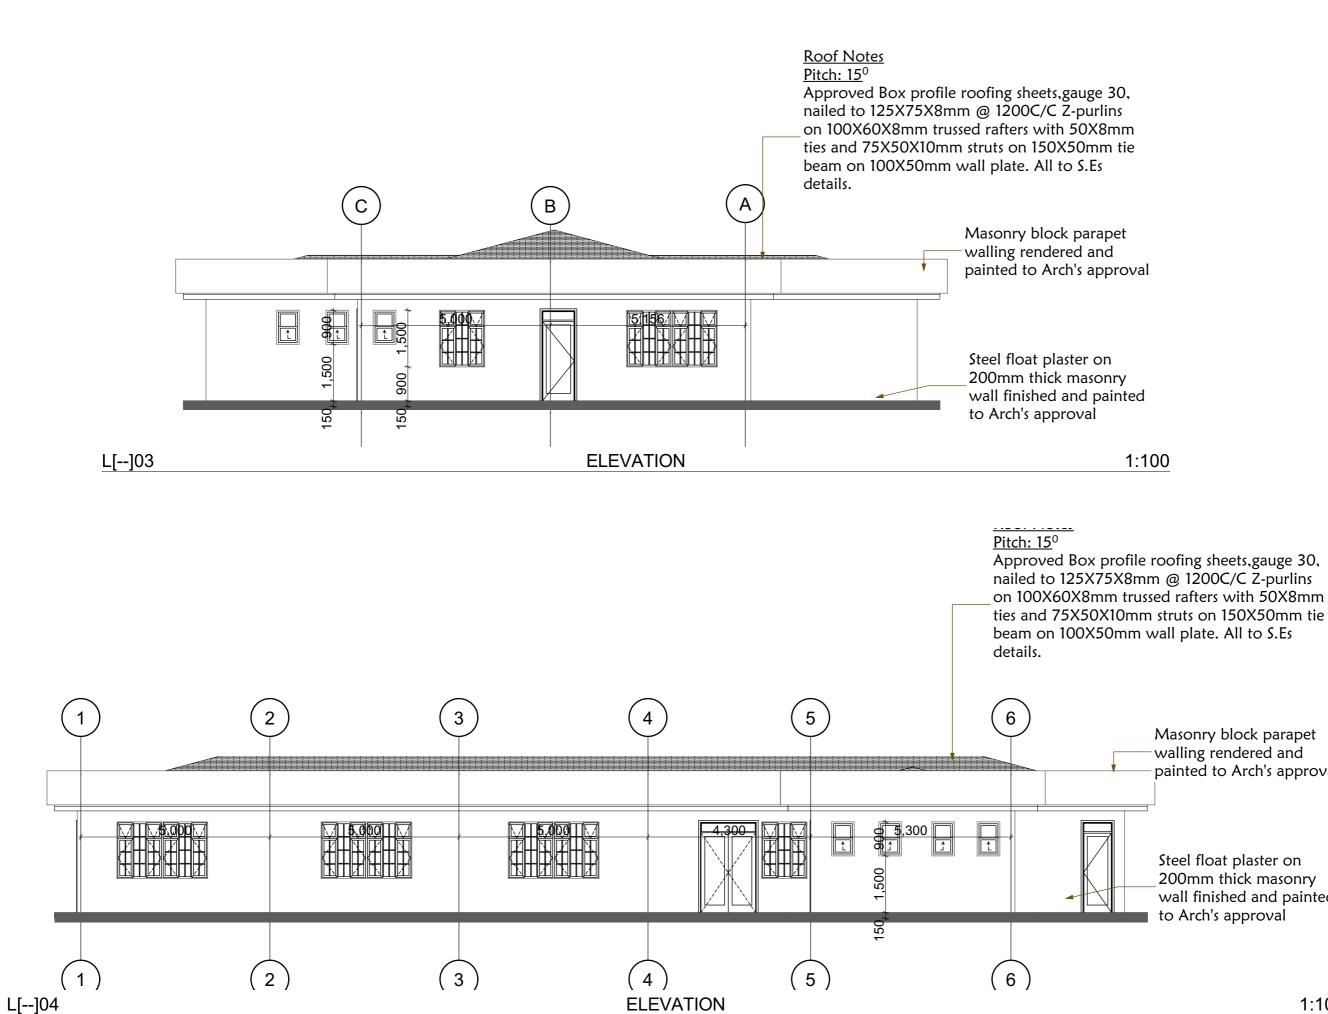

Masonry block parapet walling rendered and painted to Arch's approval

Steel float plaster on 200mm thick masonry wall finished and painted to Arch's approval

GENERAL NOTES

 This drawing to be read in conjunction with Engineers' drawings.

2. All dimensions are in mm unless otherwise specified.

3. Drawings are not to be scaled. Only figured dimensions should be used. 4. The contractor must check and verify all

dimensions before commencement of work and if necessary confirm with the architect.

CONSTRUCTION

Approved anti-termite treatment & 1000 gauge polythene sheeting cover to be provided unde all ground floor concrete slab on compacted hardcore to approval.

DPC to be 3ply bituminous felt to be provided under all walls

STRUCTURAL

1. All Black cotton soil to be removed from below all building and paved surfaces 2. All reinforced concrete work will be in accordance with structural drawings.

3. Foundation depths to be determined on site to S.E approval

4 All walls less than 200mm thick to be reinforced with hoop iron at every alternate course

5. All adjacent R.C work and masonry walls to be tied with strap irons at every course

MECHANICAL

1. All Plumbing and Drainage Work to comply with specifications

2. S.V.P denotes soil vent pipe and to be provided at the head of the drainage 3. Where drainage is shown under driveways and slabs, to be encased in 150mm thick

concrete surround. 4. All underground foul and waste drain pipes shall be of PVC to comply with BS5255 5. All ICs within building area, driveway and parking to have heavy duty, double-seal airtig

covers and walls to be 200mm 6. Minimum slope in the drain pipes to be 1% . No chases for pipes will be allowed in the slabs

8. Sleeves will be allowed with written approve from S.E.

9. No cutting of concrete without express approval of the Architect or S.E 10. All testing of pipes must be coordinated

with electrical and any conflicts must be resolved before works begin

11. Permanent vents denoted as P.V to be provided as shown on plan.

ELECTRICAL

All conduits must be laid before plastering

PROJECT:

PROPOSED AFFORDABLE HOUSING DEVELOPMENT IN

CLIENT:

URBAN DEVELOPMENT Signature: Date:

DRAWING TITLE:

SCALE:

DRAWN BY:

CHECKED BY:


DATE:

MINISTRYOF LANDS, PUBLIC WORKS, HOUSINGAND URBAN DEVELOPMENT STATE DEPARTMENTFOR HOUSING & URBAN



FOR THE GOVERNMENT OF THE REPUBLIC OF KENYA


1:100

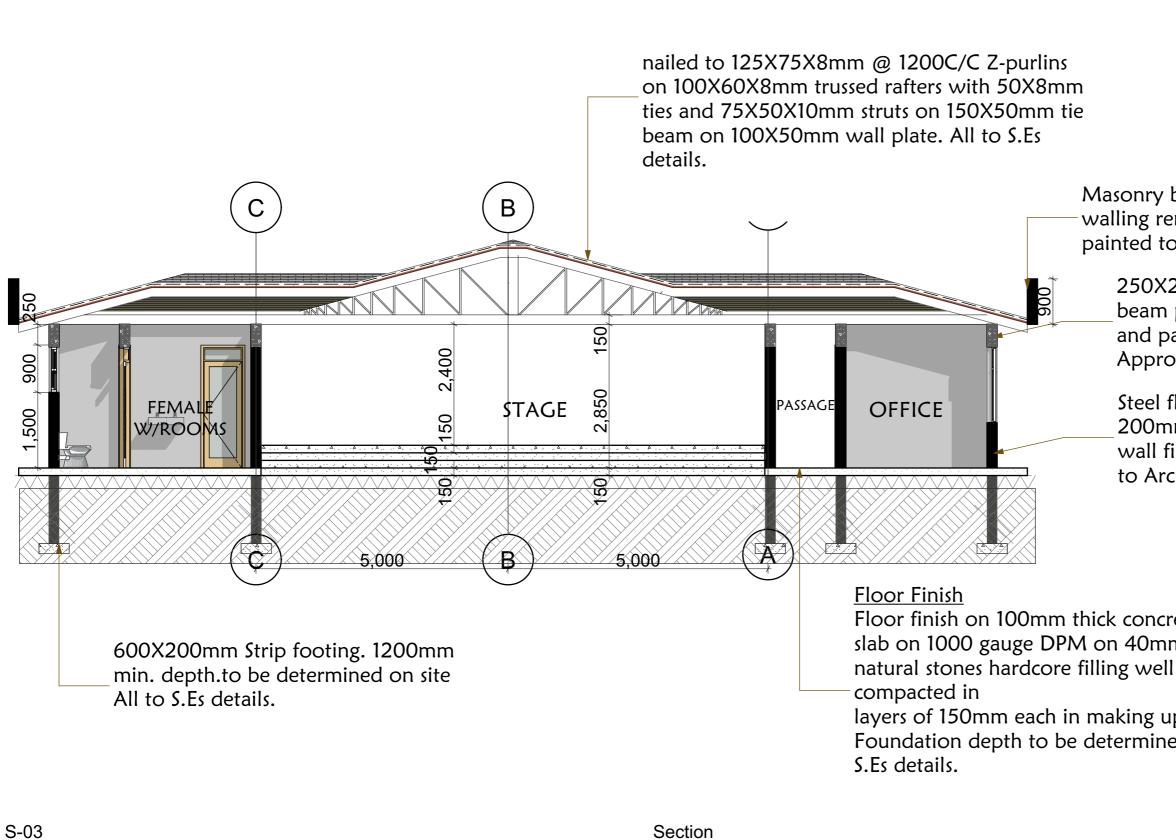



	 In a drawing to be lead in Conjunction with Engineers' drawings. All dimensions are in mm unless otherwise specified. Drawings are not to be scaled. Only figured dimensions should be used.
	4. The contractor must check and verify all dimensions before commencement of work and if necessary confirm with the architect. CONSTRUCTION
	Approved anti-termite treatment & 1000 gauge polythene sheeting cover to be provided under all ground floor concrete slab on compacted hardcore to approval. DPC to be 3ply bituminous felt to be provided under all walls.
	STRUCTURAL 1. All Black cotton soil to be removed from below all building and paved surfaces
block parapet ndered and	 All reinforced concrete work will be in accordance with structural drawings. Foundation depths to be determined on site to S.E approval All walls less than 200mm thick to be reinforced with hoop iron at every alternate course.
o Arch's approval	5. All adjacent R.C work and masonry walls to be tied with strap irons at every course MECHANICAL
200mm R.C Ring plastered ainted to Arch's oval	 All Plumbing and Drainage Work to comply with specifications S.V.P denotes soil vent pipe and to be provided at the head of the drainage Where drainage is shown under driveways and slabs, to be encased in 150mm thick concrete surround. All underground foul and waste drain pipes shall be of PVC to comply with BS5255 All ICs within building area driveway and parking to have heavy duty,double-seal airtight
loat plaster on m thick masonry	covers and walls to be 200mm. 6. Minimum slope in the drain pipes to be 1% 7. No chases for pipes will be allowed in the slabs 8. Sleeves will be allowed with written approval from S.E.
inished and painted ch's approval	 9. No cutting of concrete without express approval of the Architect or S.E 10. All testing of pipes must be coordinated with electrical and any conflicts must be resolved before works begin 11. Permanent vents denoted as P.V to be provided as shown on plan. ELECTRICAL All conduits must be laid before plastering
	PROJECT: PROPOSED AFFORDABLE HOUSING DEVELOPMENT IN
rete m murram on watered and	CLIENT: Name: STATE DEPARTMENT FOR HOUSING AND URBAN DEVELOPMENT Signature: Date: DRAWING TITLE:
watered and	SCALE:
p levels. ed on site. All to	DRAWN BY:
	CHECKED BY: Name:
1:75	Signature:Date: DATE:
	MINISTRYOF LANDS, PUBLIC WORKS, HOUSINGAND URBAN DEVELOPMENT
	STATE DEPARTMENT FOR HOUSING & URBAN DEVELOPMENT
	FOR THE GOVERNMENT OF THE

REPUBLIC OF KENYA

GENERAL NOTES

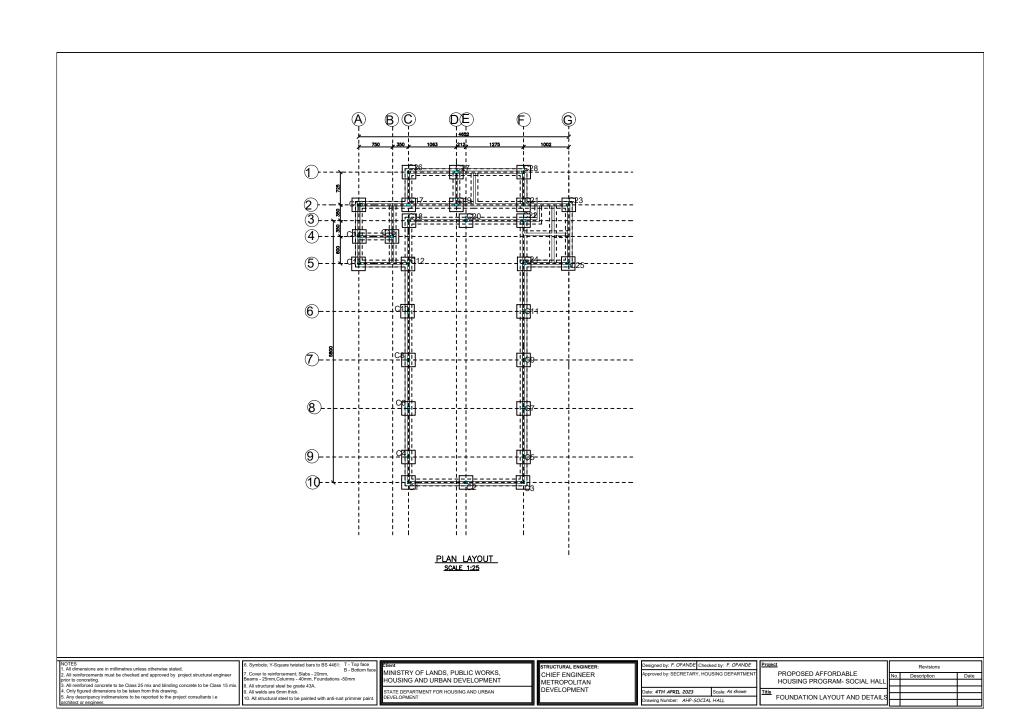

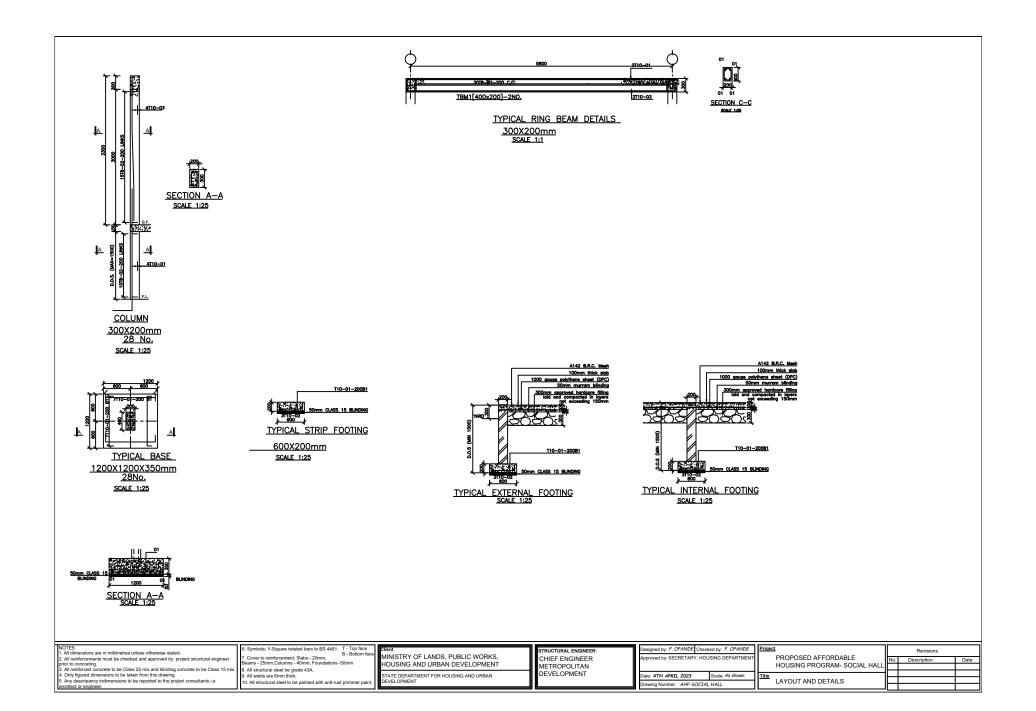

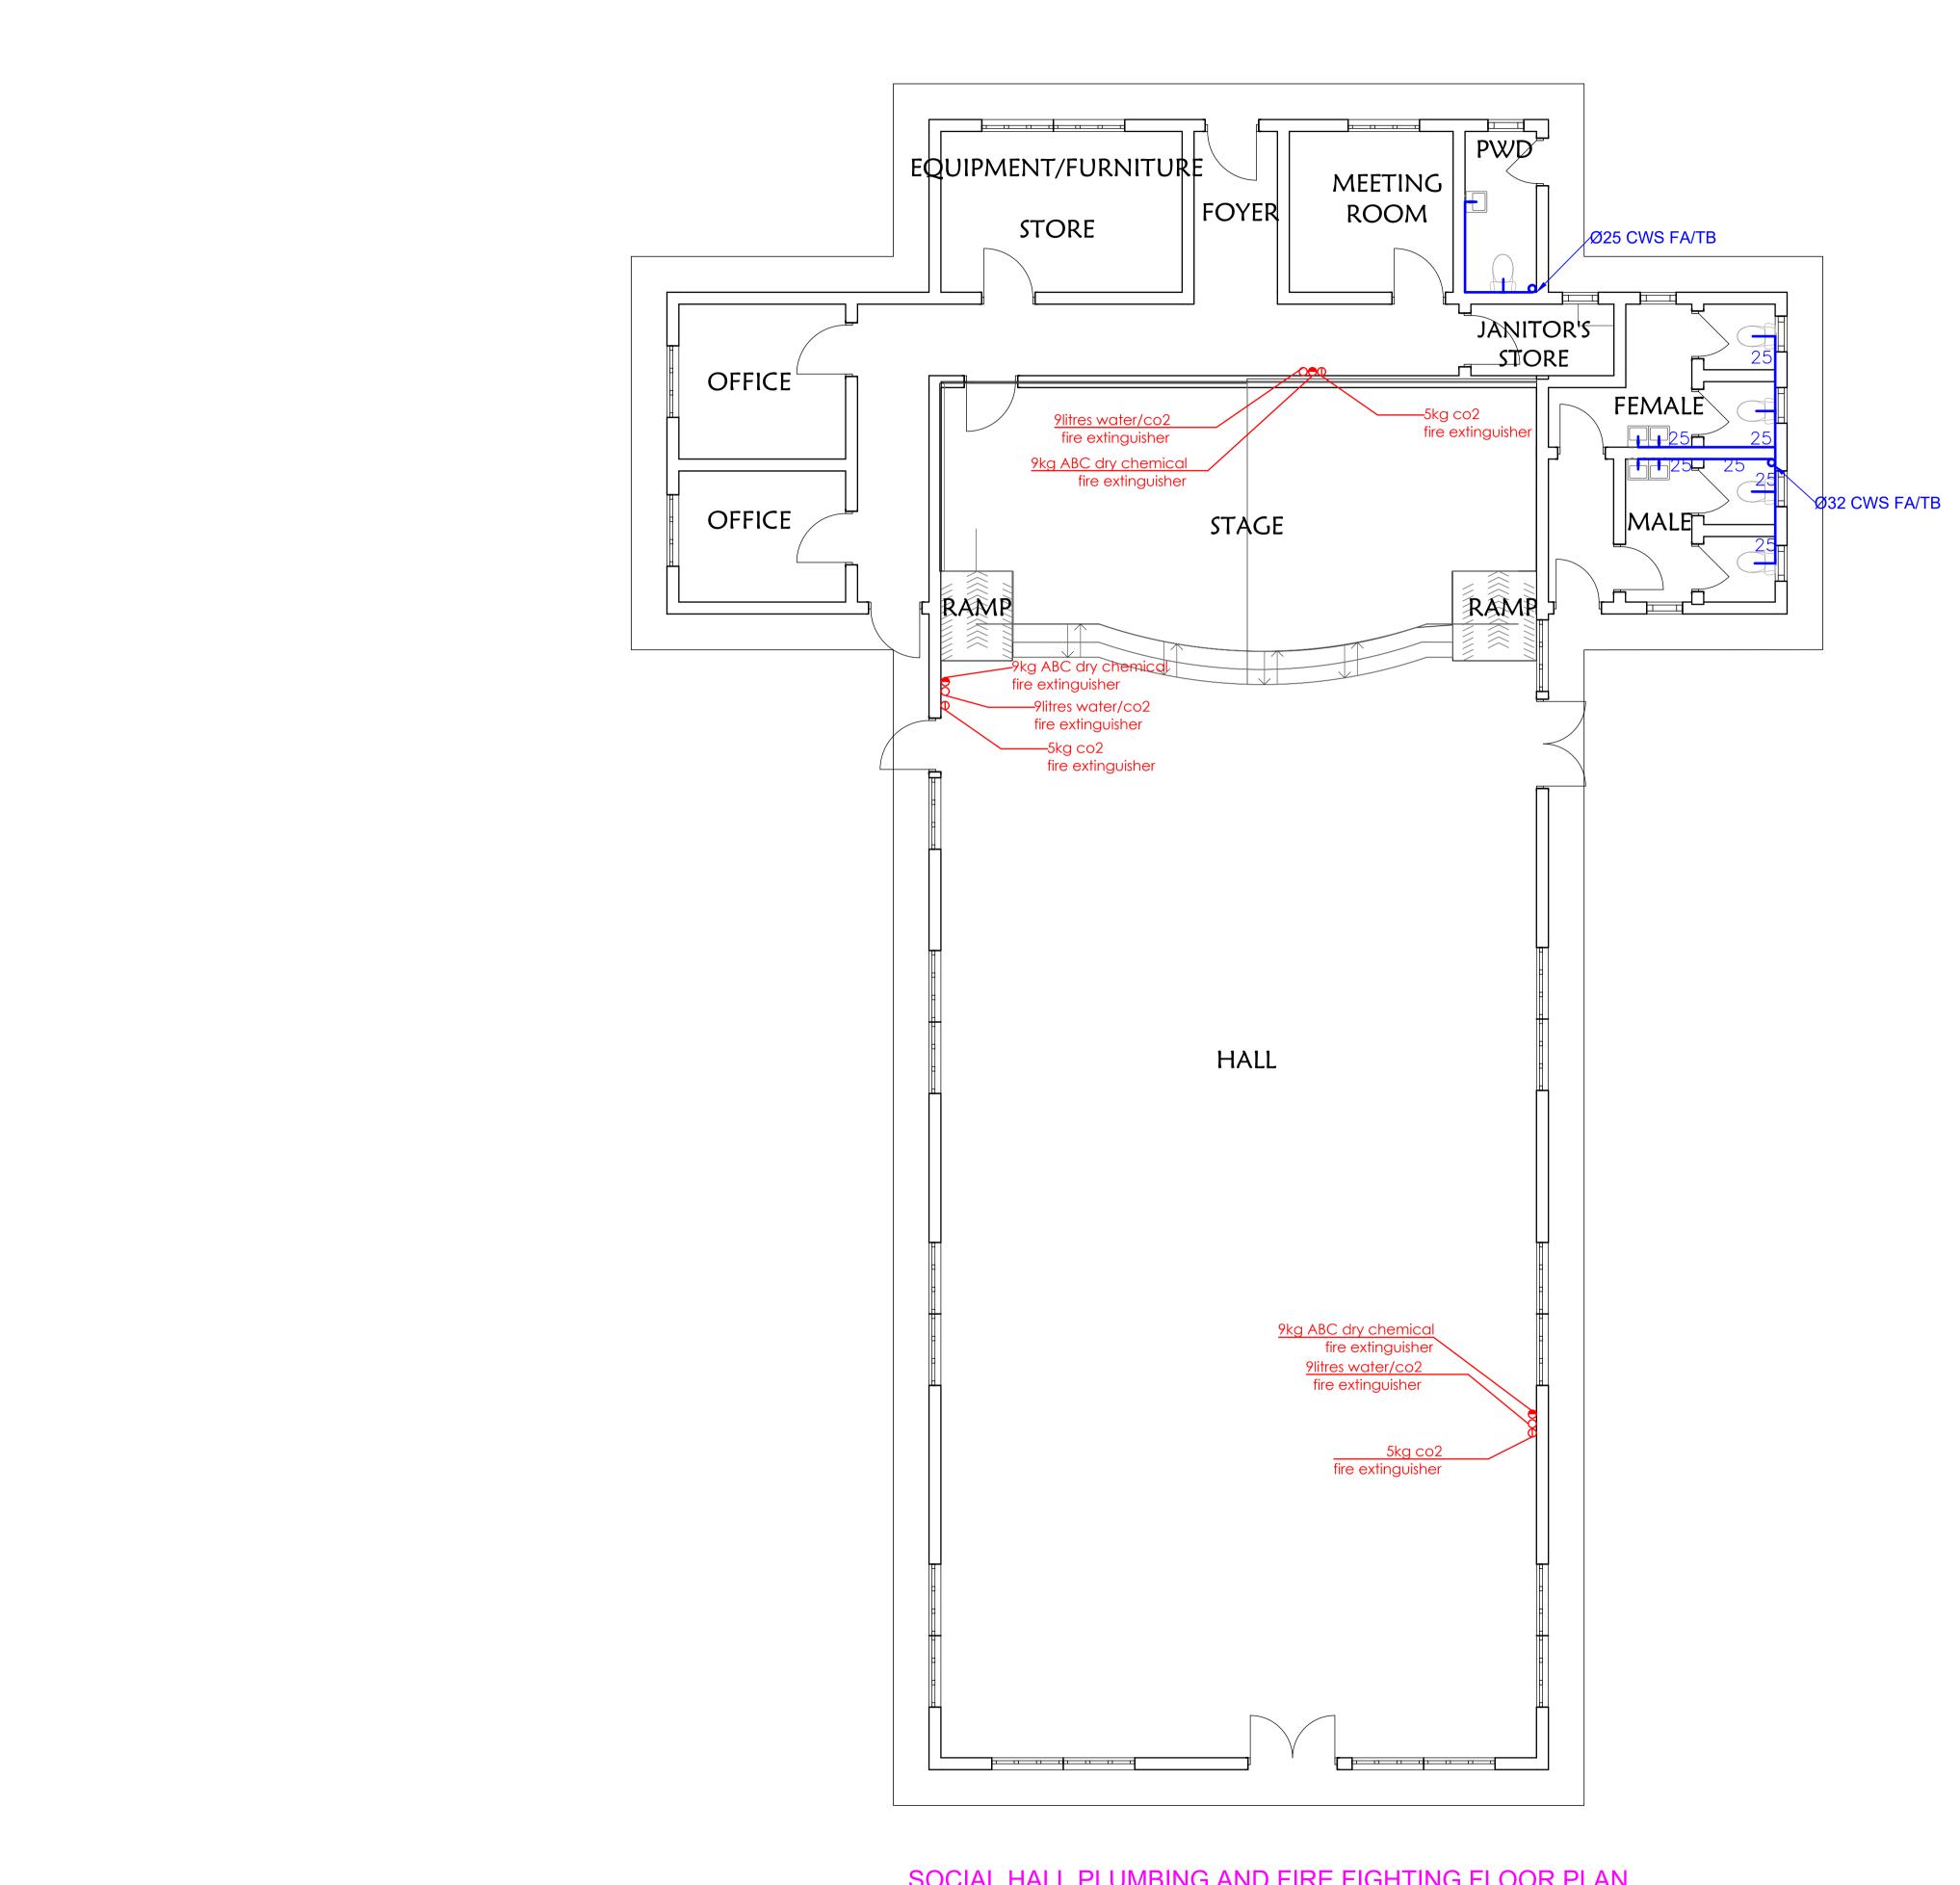

SOCIAL HALL PLUMBING AND FIRE FIGHTING FLOOR PLAN

GENERAL NOTES

1. This drawing to be read in conjunction with Engineers' drawings.

2. All dimensions are in mm unless otherwise specified.

3. Drawings are not to be scaled . Only figured dimensions should be used.

4. The contractor must check and verify all dimensions before commencement of work and if necessary confirm with the architect .

CONSTRUCTION

Approved anti-termite treatment & 1000 gauge polythene sheeting cover to be provided under all ground floor concrete slab on compacted hardcore to approval.

DPC to be 3ply bituminous felt to be provided under all walls.

STRUCTURAL

1. All Black cotton soil to be removed from below all building and paved surfaces 2. All reinforced concrete work will be in

accordance with structural drawings. 3. Foundation depths to be determined on site to S.E approval

4. All walls less than 200mm thick to be reinforced with hoop iron at every alternate course.

5. All adjacent R.C work and masonry walls to be tied with strap irons at every course

MECHANICAL

1. All Plumbing and Drainage Work to comply with specifications

2. S.V.P denotes soil vent pipe and to be

provided at the head of the drainage 3. Where drainage is shown under driveways and slabs, to be encased in 150mm thick concrete surround.

4. All underground foul and waste drain pipes shall be of PVC to comply with BS 5255 5. All ICs within building area , driveway and

parking to have heavy duty ,double-seal airtight covers and walls to be 200mm.

6. Minimum slope in the drain pipes to be 1% 7. No chases for pipes will be allowed in the slabs

8. Sleeves will be allowed with written approval from S.E.

9. No cutting of concrete without express approval of the Architect or S.E 10. All testing of pipes must be coordinated

with electrical and any conflicts must be resolved before works begin

11. Permanent vents denoted as P.V to be provided as shown on plan.

ELECTRICAL

All conduits must be laid before plastering

PROJECT:

PROPOSED AFFORDABLE HOUSING DEVELOPMENT

CLIENT:

Name: STATE DEPARTMENT FOR HOUSING AND URBAN DEVELOPMENT _ Date: _ _ _ _ _

Signature:_____

DRAWING TITLE: SOCIAL HALL PLUMBING AND FIRE FIGHTING FLOOR PLAN

SCALE:

DRAWN BY:

CHECKED BY:

Name:


_ _ _ _ Date:_ _ _ _

Signature :

DATE:

MINISTRY OF LANDS, PUBLIC WORKS, HOUSING AND URBAN DE VELOPMENT STATE DEPARTMENT FOR HOUSING & URBAN DEVELOPMENT



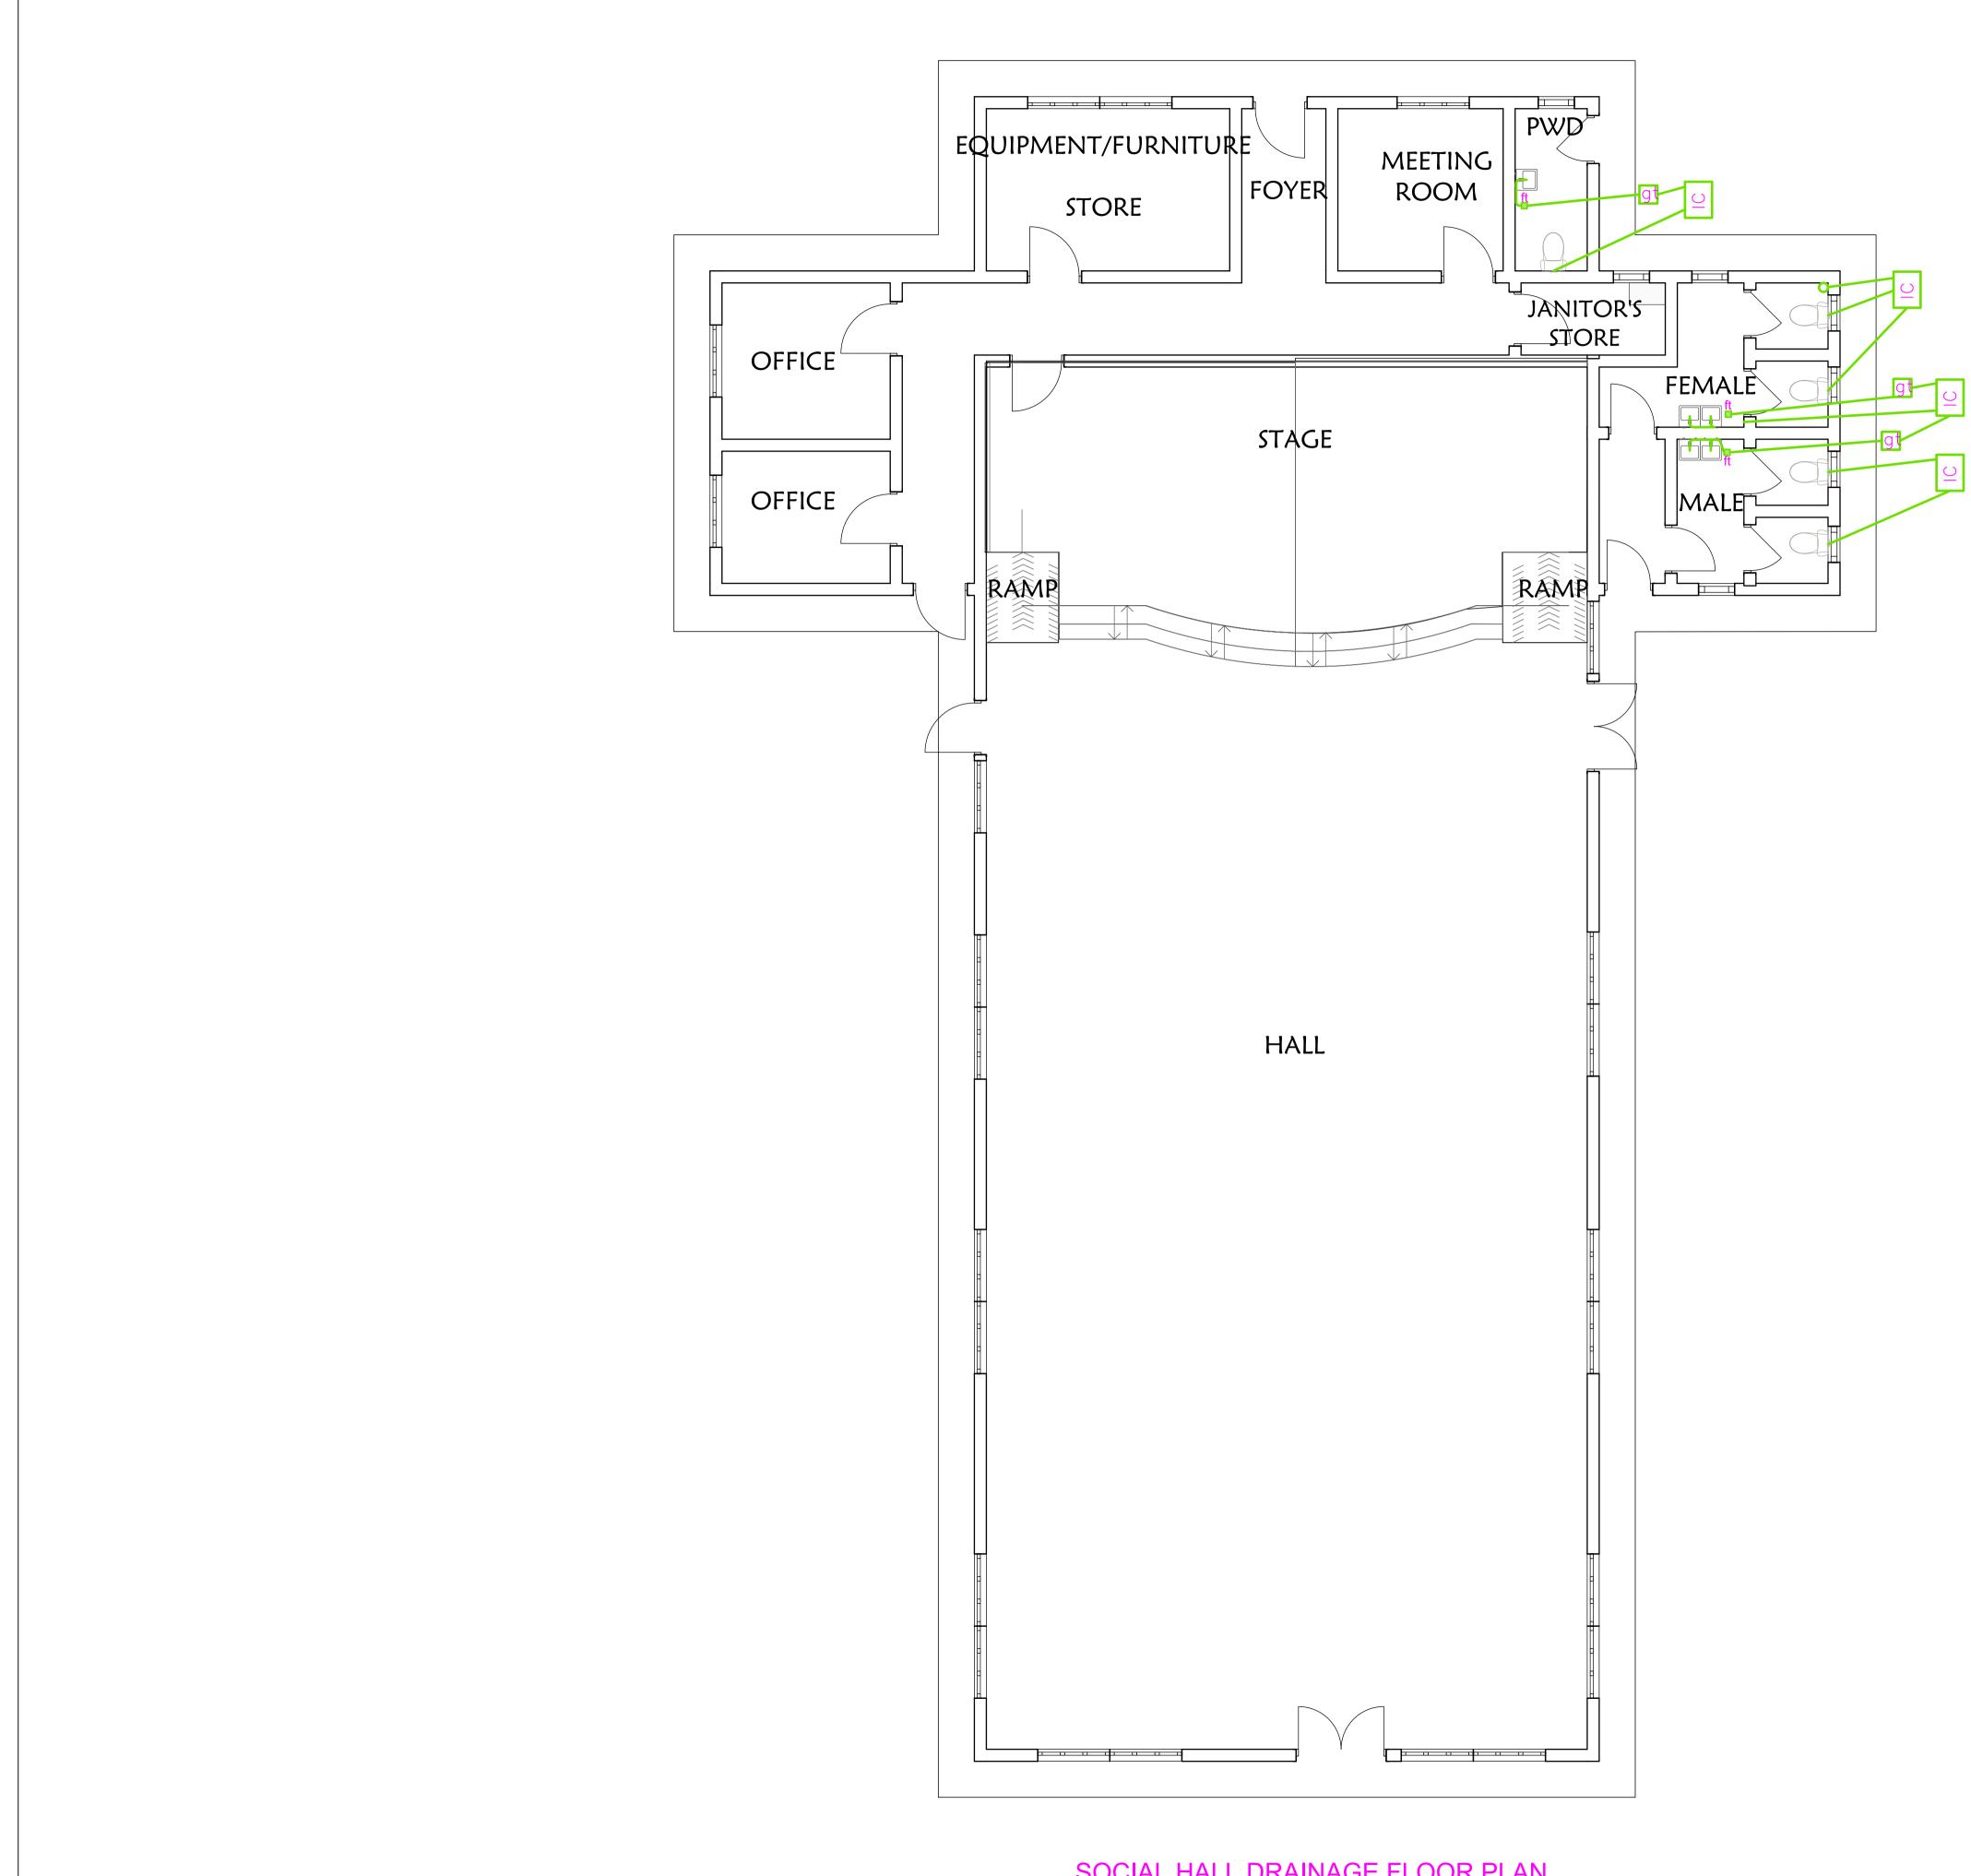

SOCIAL HALL DRAINAGE FLOOR PLAN

GENERAL NOTES

1. This drawing to be read in conjunction with Engineers' drawings.

2. All dimensions are in mm unless otherwise specified.

3. Drawings are not to be scaled . Only figured dimensions should be used.

4. The contractor must check and verify all dimensions before commencement of work and if necessary confirm with the architect .

CONSTRUCTION

Approved anti-termite treatment & 1000 gauge polythene sheeting cover to be provided under all ground floor concrete slab on compacted hardcore to approval.

DPC to be 3ply bituminous felt to be provided under all walls.

STRUCTURAL

1. All Black cotton soil to be removed from below all building and paved surfaces

2. All reinforced concrete work will be in accordance with structural drawings.

3. Foundation depths to be determined on site to S.E approval

4. All walls less than 200mm thick to be reinforced with hoop iron at every alternate course.

5. All adjacent R.C work and masonry walls to be tied with strap irons at every course

MECHANICAL

1. All Plumbing and Drainage Work to comply with specifications

2. S.V.P denotes soil vent pipe and to be provided at the head of the drainage 3. Where drainage is shown under driveways and slabs, to be encased in 150mm thick

concrete surround. 4. All underground foul and waste drain pipes

shall be of PVC to comply with BS 5255 5. All ICs within building area , driveway and

parking to have heavy duty ,double-seal airtight covers and walls to be 200mm.

6. Minimum slope in the drain pipes to be 1% 7. No chases for pipes will be allowed in the slabs

8. Sleeves will be allowed with written approval from S.E.

9. No cutting of concrete without express approval of the Architect or S.E

10. All testing of pipes must be coordinated with electrical and any conflicts must be resolved before works begin

11. Permanent vents denoted as P.V to be provided as shown on plan.

ELECTRICAL

All conduits must be laid before plastering

PROJECT:

PROPOSED AFFORDABLE HOUSING DEVELOPMENT

CLIENT: Name: STATE DEPARTMENT FOR HOUSING AND URBAN DEVELOPMENT

Date:____

__Date:____

Signature :

DRAWING TITLE:

SOCIAL HALL DRAINAGE FLOOR PLAN

SCALE:

DRAWN BY:

CHECKED BY:


Signature:______

Name:

DATE:


MINISTRY OF LANDS, PUBLIC WORKS, HOUSINGANDURBANDEVELOPMENT STATE DEPARTMENT FOR HOUSING & URBAN DEVELOPMENT




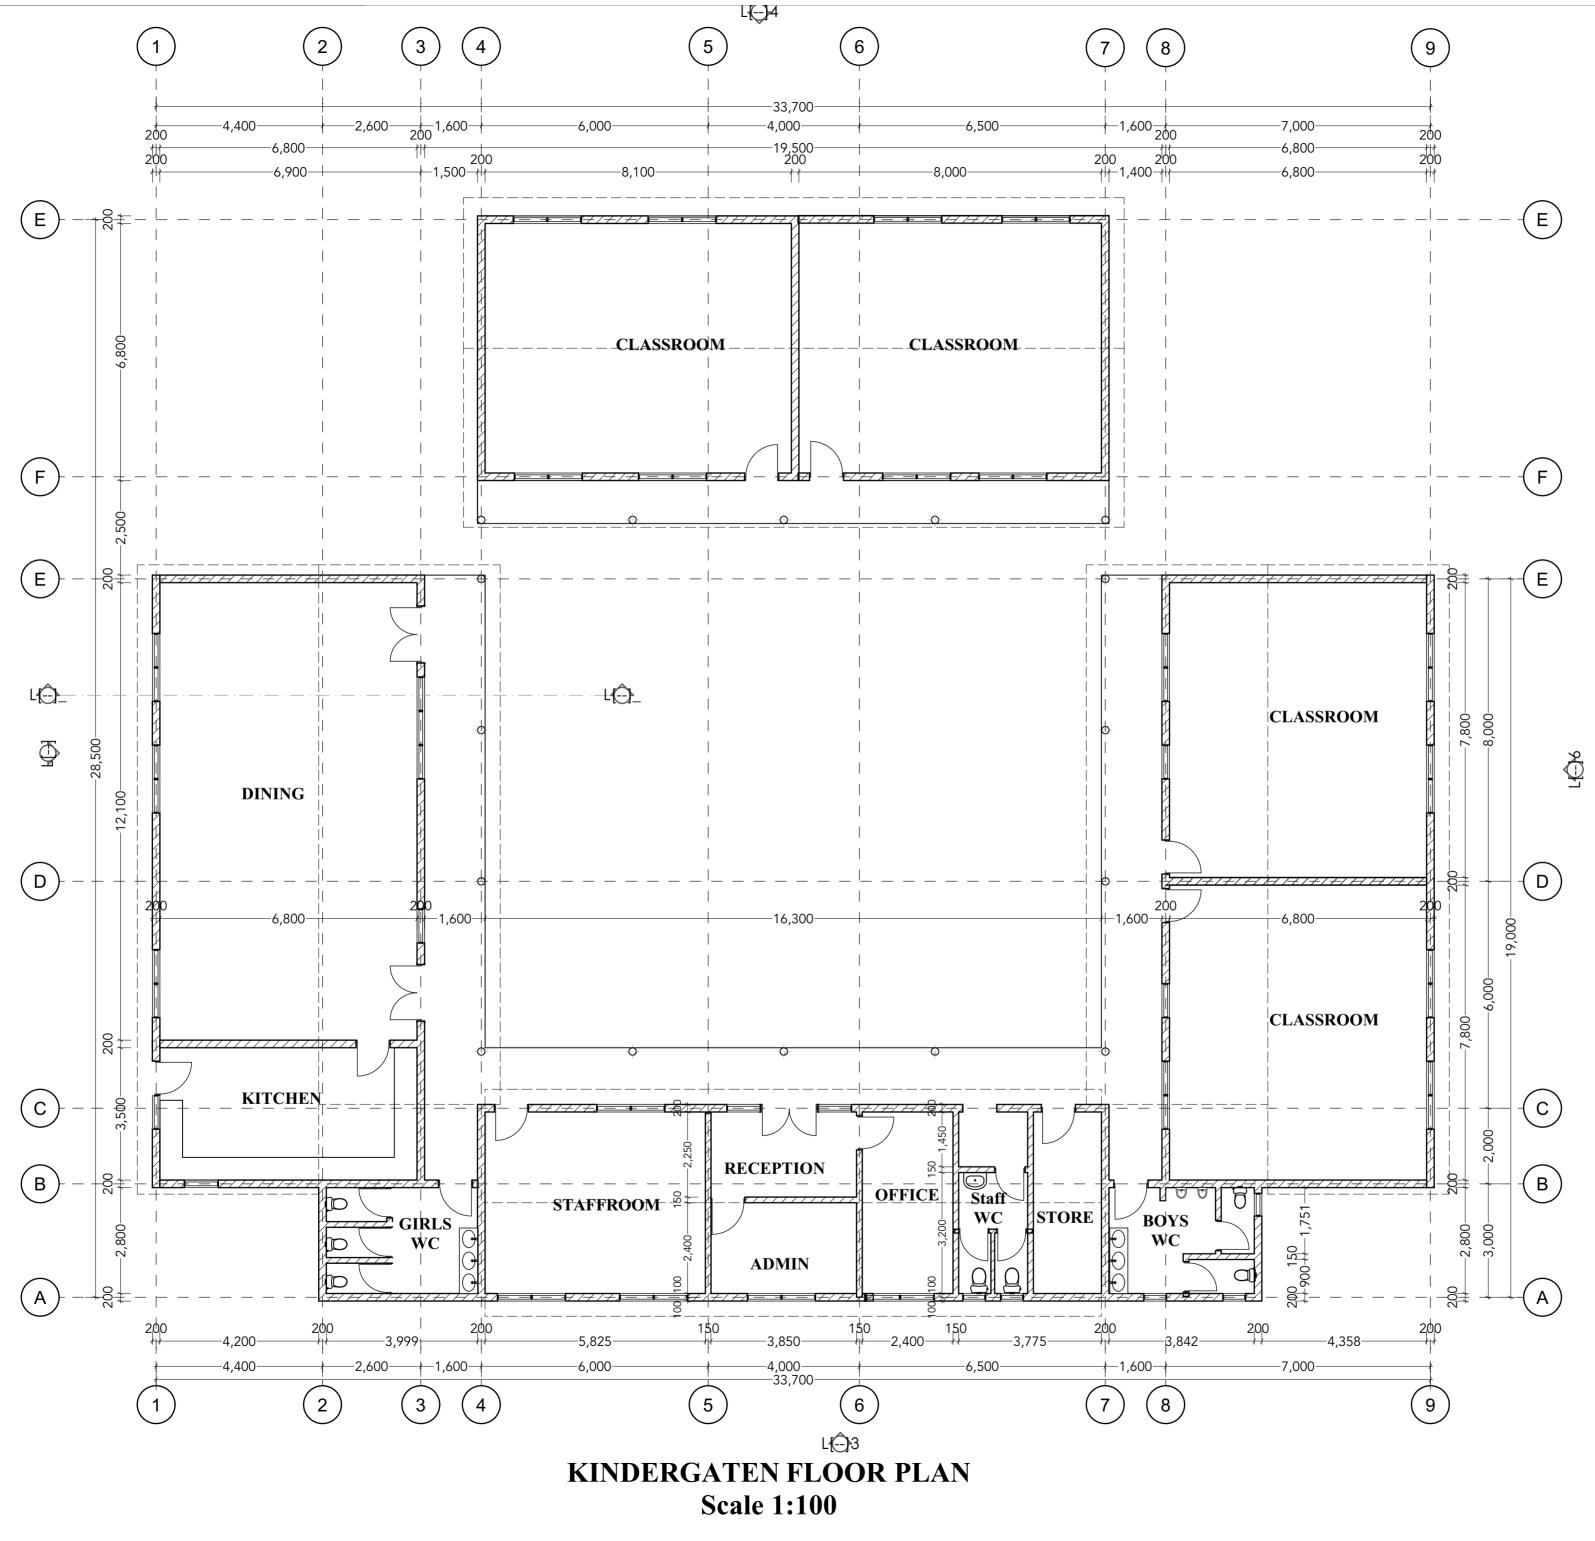


NOTES 1. This drawing is protected under the copyright Act & cannot be reproduced in part or in whole without the author's consent. 2. All dimensions to be checked on site. Written dimensions rule over scaled dimensions. Any discrepancies to be reported to the Architect before any work commences. 3. All construction works to comply with the latest KEBS Standard Codes of Practice. 4. pv denotes permanent ventilation & must be pv denotes permanent ventilation & must be provided above all windows and doors except doors to WCs. All walls less than 200mm thick to be reinforced with hoop iron at every course. DPC denotes one layer of bitumionous felt and should be provided under all external walls. Water metre to be 300mm above ground layer 8. All RC works to Structural Engineer's details. Depth of foundation to be deterined on site but should not be less than 700mm. 9. Provide one row of 600x600x50mm precast concrete slabs around the building unless otherwise stated. 10. Heavy duty polythene sheeting and anti-termite treatment to be provided under ground floor slab. 11. Plinth level to be minimum 300mm from proposed parking level or existing ground level. 12. All surface beds to be cast on well compacted & consolidated filling. 3. Depth of foundation trenches to be minimum 600mm below the reduced ground level. 14. All service pipes to be minimum 450mm below reduced ground level. 15. All inspection chambers [IC] within the building drive-way & parking areas to be heavy duty, double seal air tight covers while drains in the same areas to be pvc pipes encased in 50mm concrete. 16. All materials and works to be approved on site. Any discrepancy to be referred to the rchitect 17.All sanitary works to conform to M.O.H health tandards 18. The levels shown are architectural floor finish The Contractor needs to match the indicated levels with those of the Surveyor. All dimensions are in millimetres [mm] unless otherwise stated. No. DATE REVISIONS PROJECT: LOCATION: PLOT L.R. No: CLIENT: LIENT'S SIGNATURE DATE: SHEET TITLE SUBJECT: KINDERGATEN FLOOR PLAN DESIGNED:-DRAWN:- E.L. CHECKED:-SCALE:- 1:100 ISSUED FOR: REV No: JOB No:-SHEET No:-SHEET PLOT DATE: PROJECT START DATE:

JOB Path:

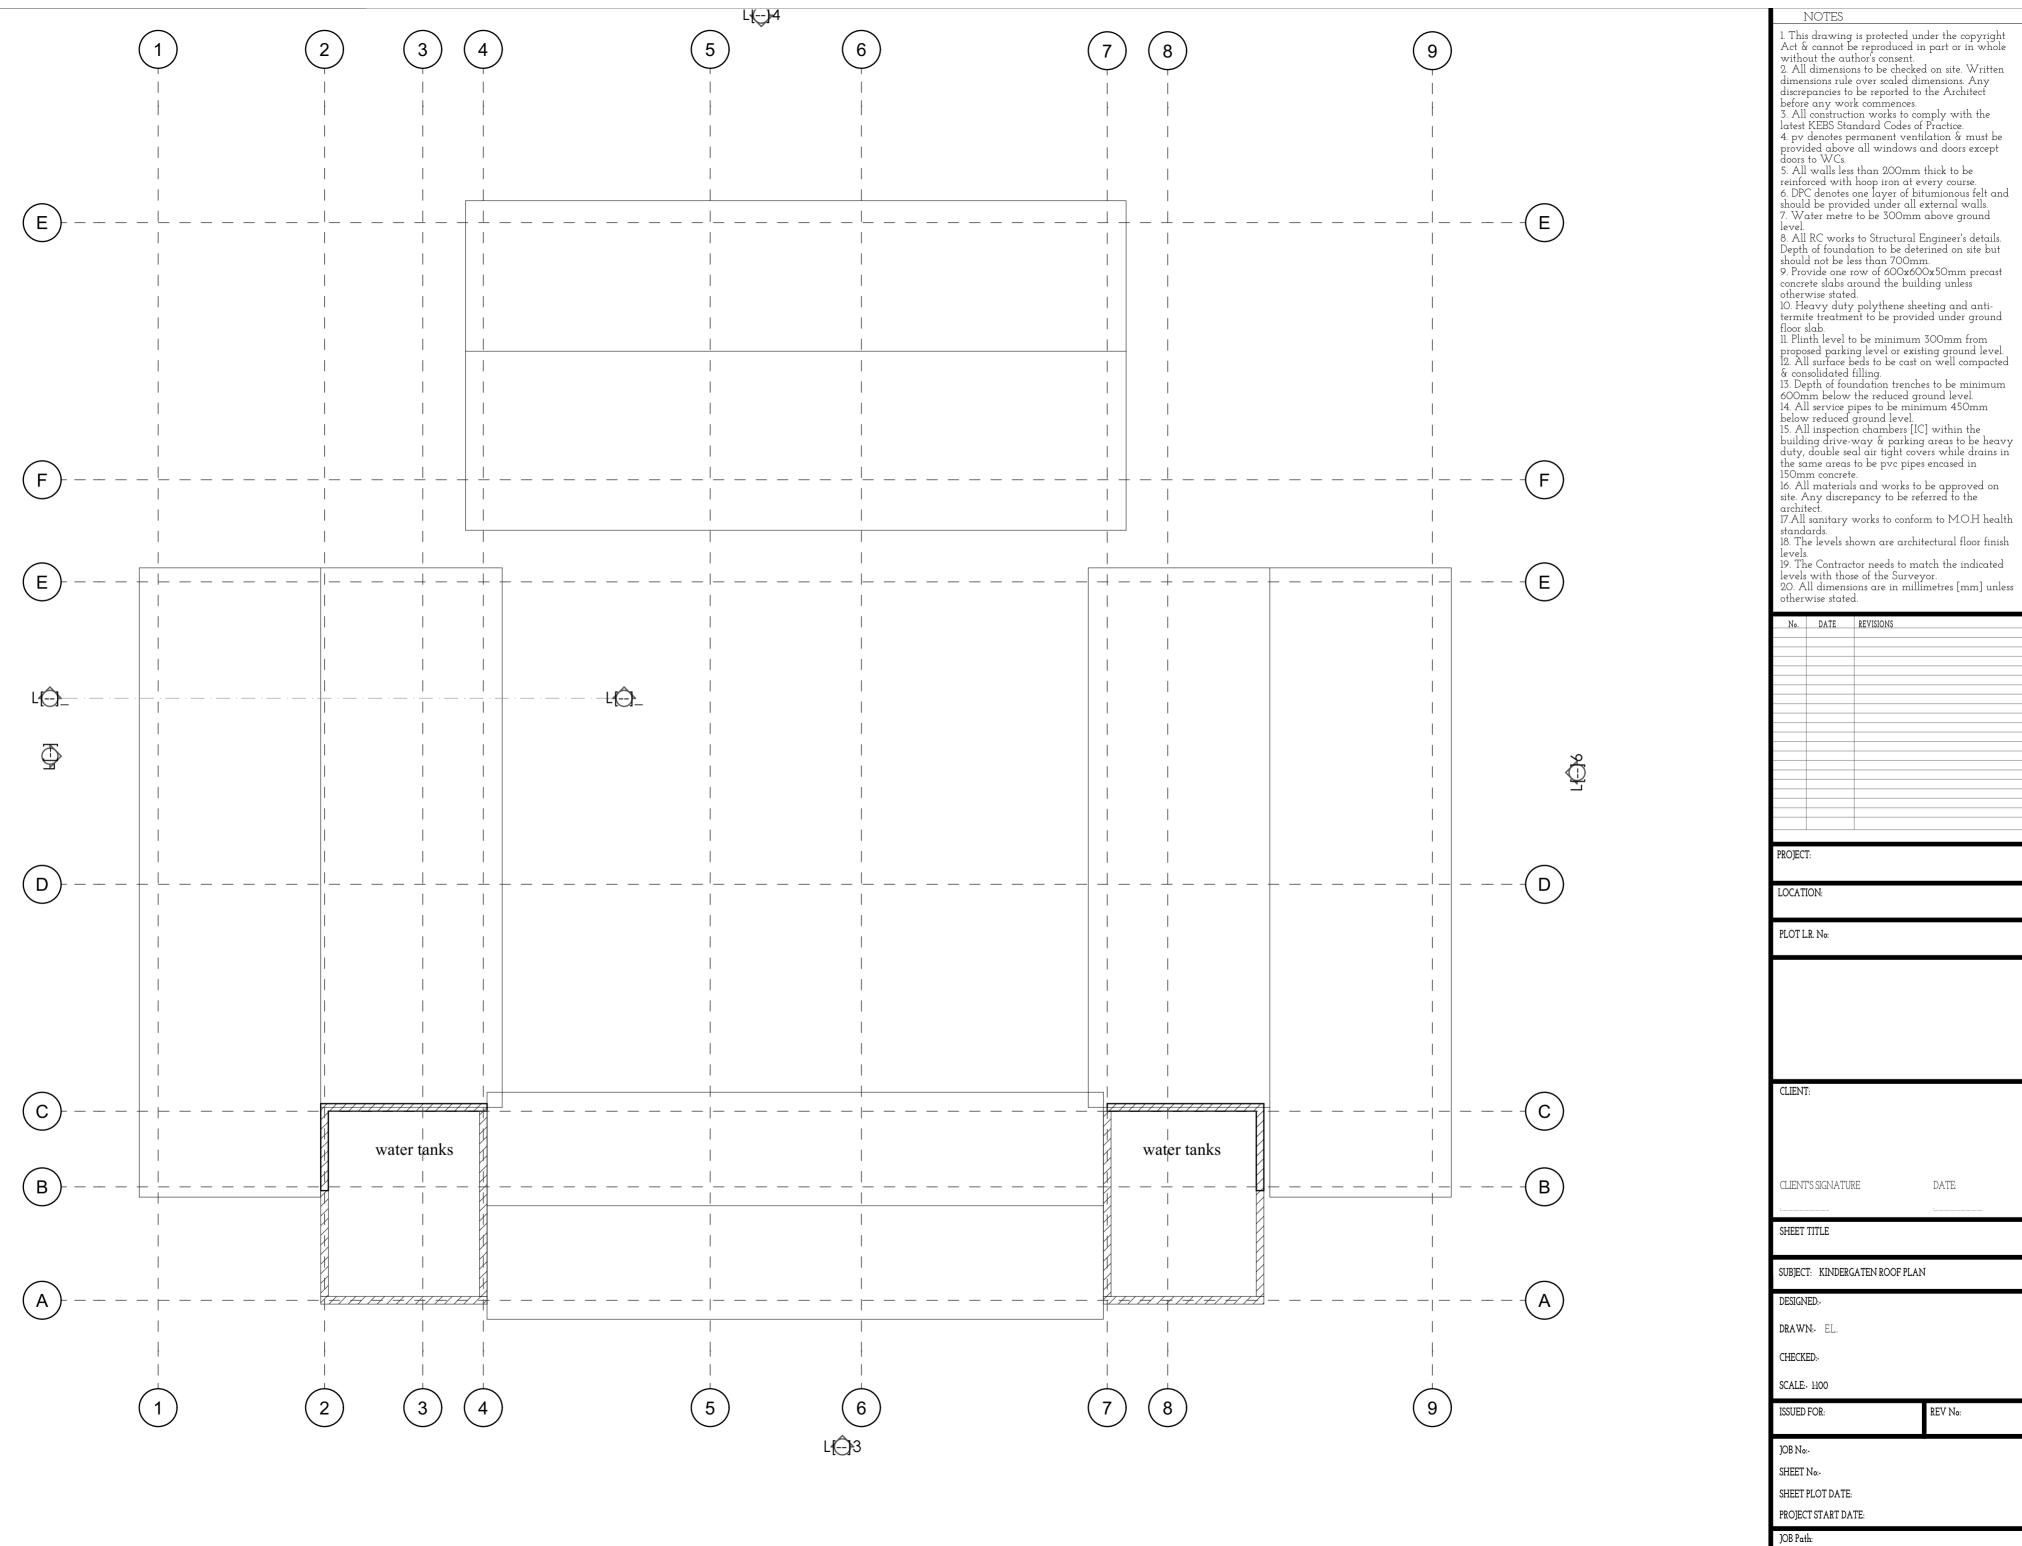

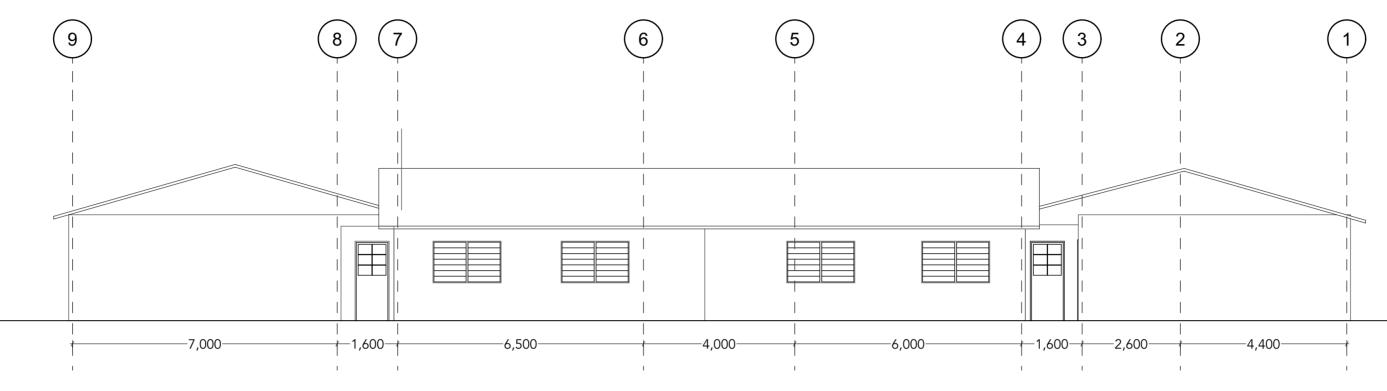

L[--]2 ELEVATION Scale 1:100

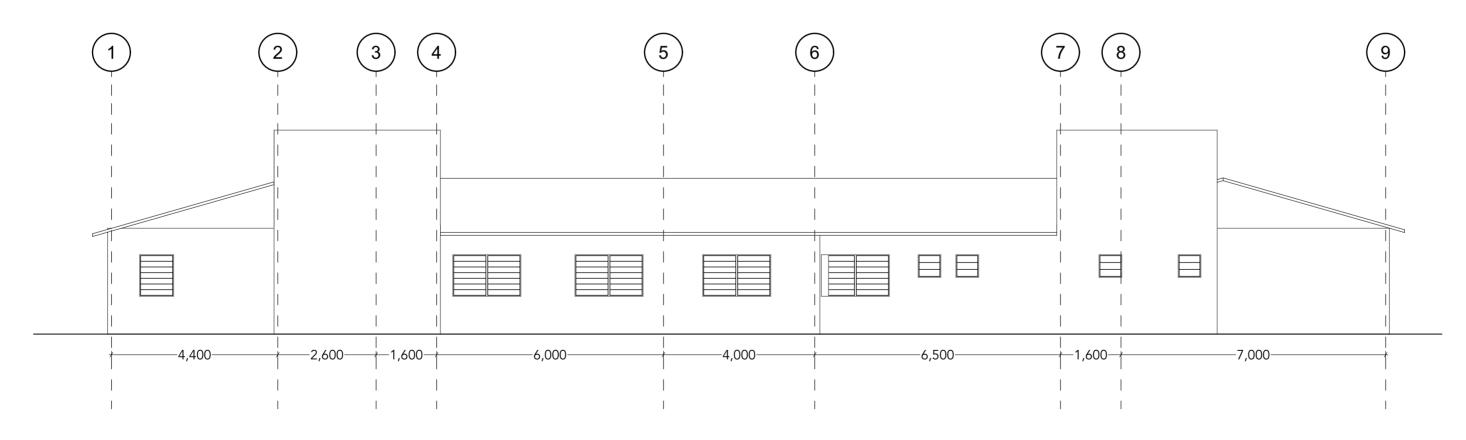

L[--] 3 ELEVATION Scale 1:100



NOTES

1. This drawing is protected under the copyright Act & cannot be reproduced in part or in whole without the author's consent. 2. All dimensions to be checked on site. Written

All dimensions to be checked on site. Written dimensions rule over scaled dimensions. Any discrepancies to be reported to the Architect before any work commences.
 All construction works to comply with the latest KEBS Standard Codes of Practice.
 pv denotes permanent ventilation & must be provided above all windows and doors except doors to WCs.
 All walls less than 200mm thick to be reinforced with hoop iron at every course.
 DPC denotes one layer of bitumionous felt and should be provided under all external walls.
 Water metre to be 300mm above ground level.

level. 8. All RC works to Structural Engineer's details. Depth of foundation to be deterined on site but

Depth of roundation to be deterined on site but should not be less than 700mm.
9. Provide one row of 600x600x50mm precast concrete slabs around the building unless otherwise stated.
10. Heavy duty polythene sheeting and antitermite treatment to be provided under ground floor slab.

floor slab. 11. Plinth level to be minimum 300mm from proposed parking level or existing ground level. 12. All surface beds to be cast on well compacted

& consolidated filling. 13. Depth of foundation trenches to be minimum

600mm below the reduced ground level. 14. All service pipes to be minimum 450mm below reduced ground level. 15. All inspection chambers [IC] within the

building drive-way & parking areas to be heavy duty, double seal air tight covers while drains in the same areas to be pvc pipes encased in


150mm concrete. 16. All materials and works to be approved on site. Any discrepancy to be referred to the architect.


17.All sanitary works to conform to M.O.H health standards 18. The levels shown are architectural floor finish


levels.


19. The Contractor needs to match the indicated levels with those of the Surveyor. 20. All dimensions are in millimetres [mm] unless otherwise stated.

No.	DATE	REVISIONS	
PROJEC	Г:		
LOCAT	ION:		
PLOT L	.R. No:		
CLIENT	[:		
CLIENT	"S SIGNATU	RF	DATE:
	0 0101 11 11 0		DITIL.
SHEET	דודו כ		
JHEEI	11116		
SUBJEC	T: KINDER(GATEN ELEVATION	IS
DESIGN	IED:-		
DRAW	N:- E.L		
CHECK	ED:-		
SCALE	- 1:100		
ISSUED	FOR:		REV No:
JOB N₀	-		
SHEET	No:-		
SHEET	PLOT DATE		
PROJEC	T START DA	ATE:	
10B Pat	1.		

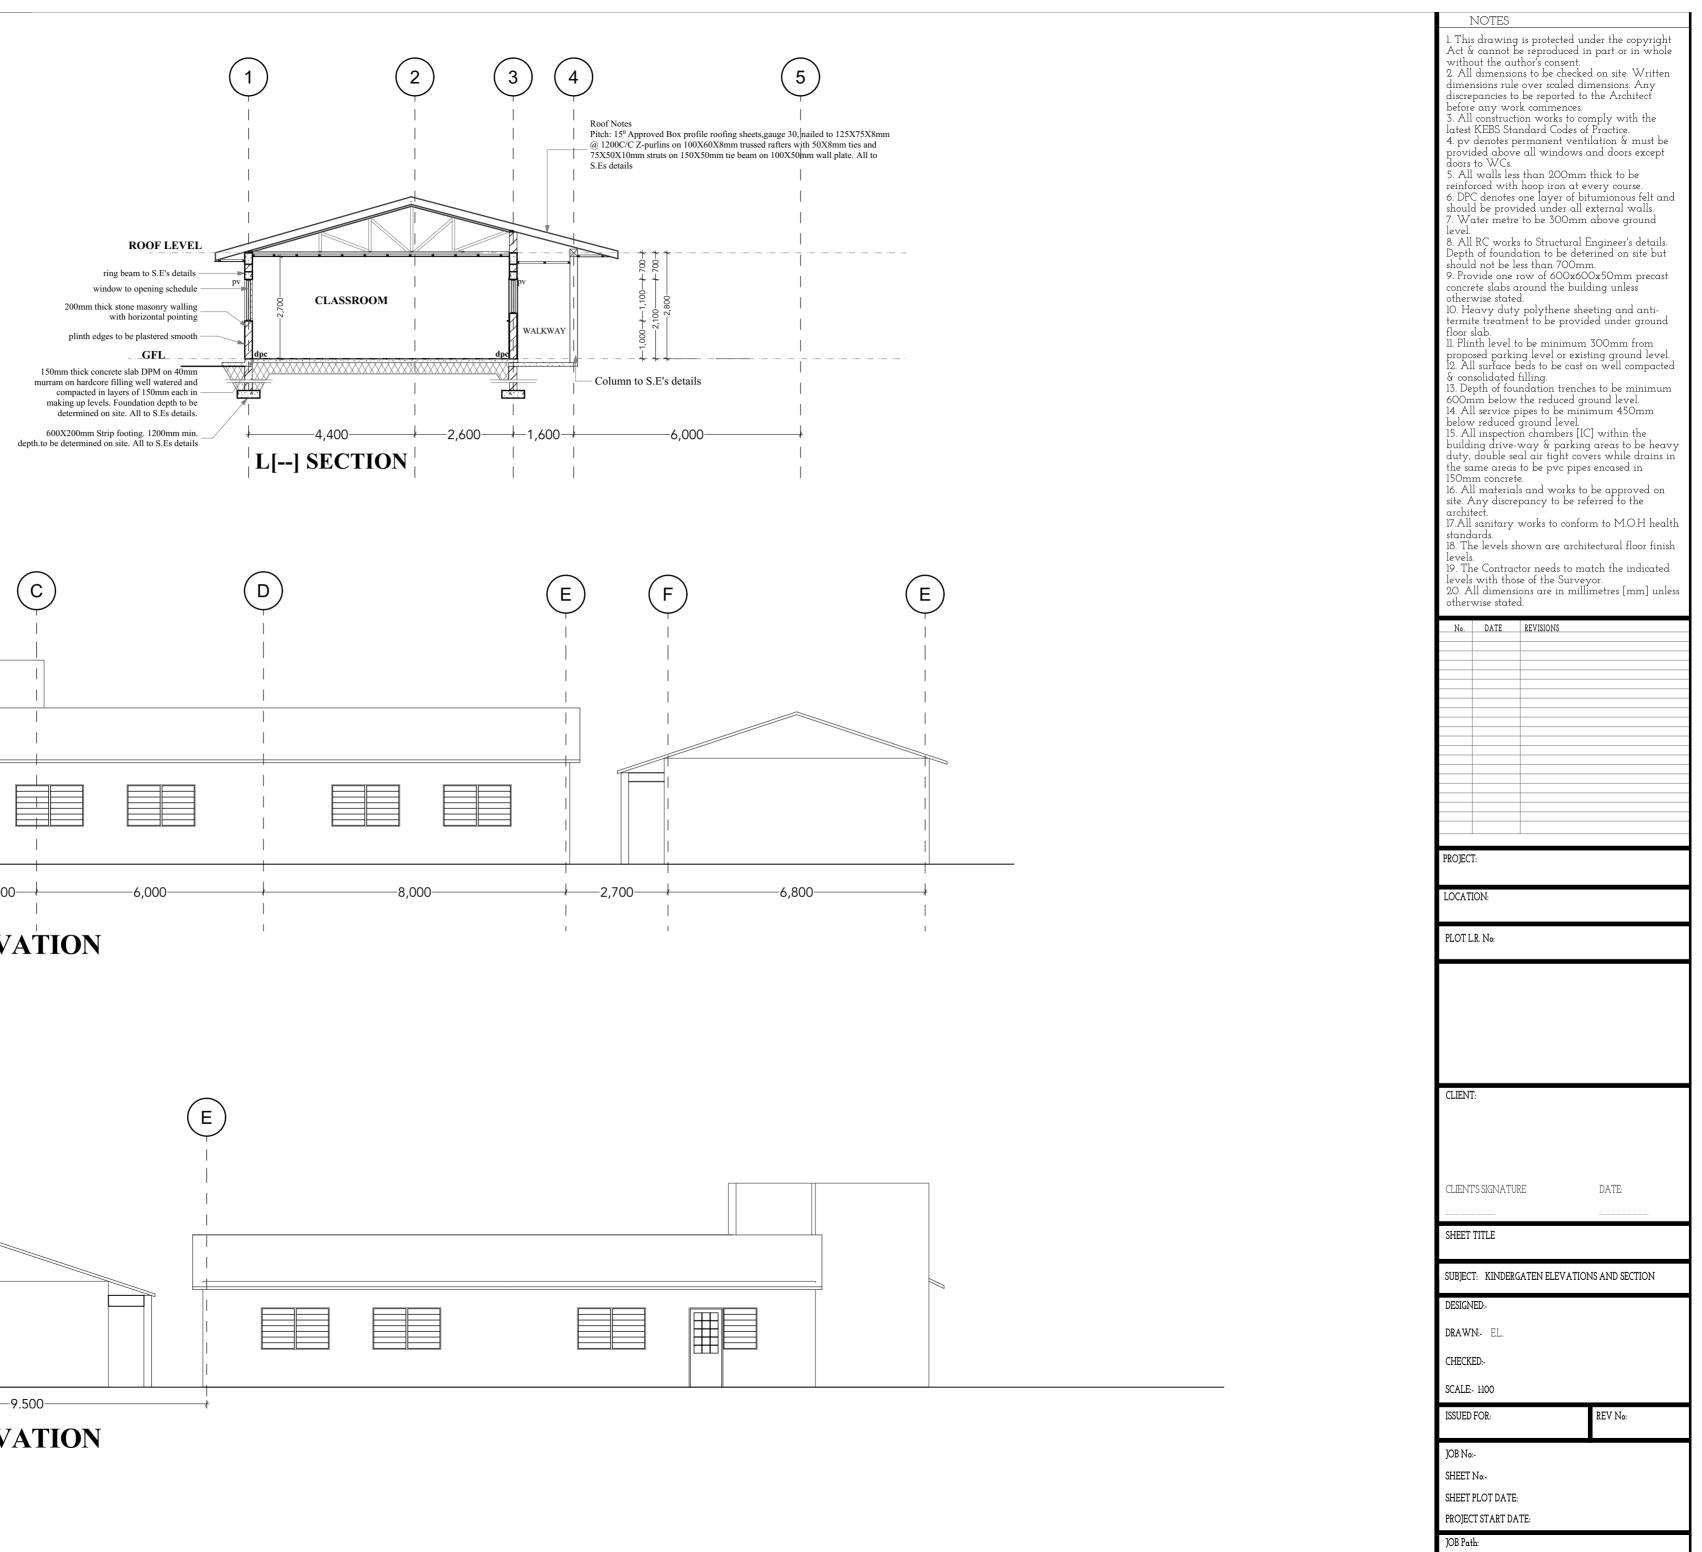

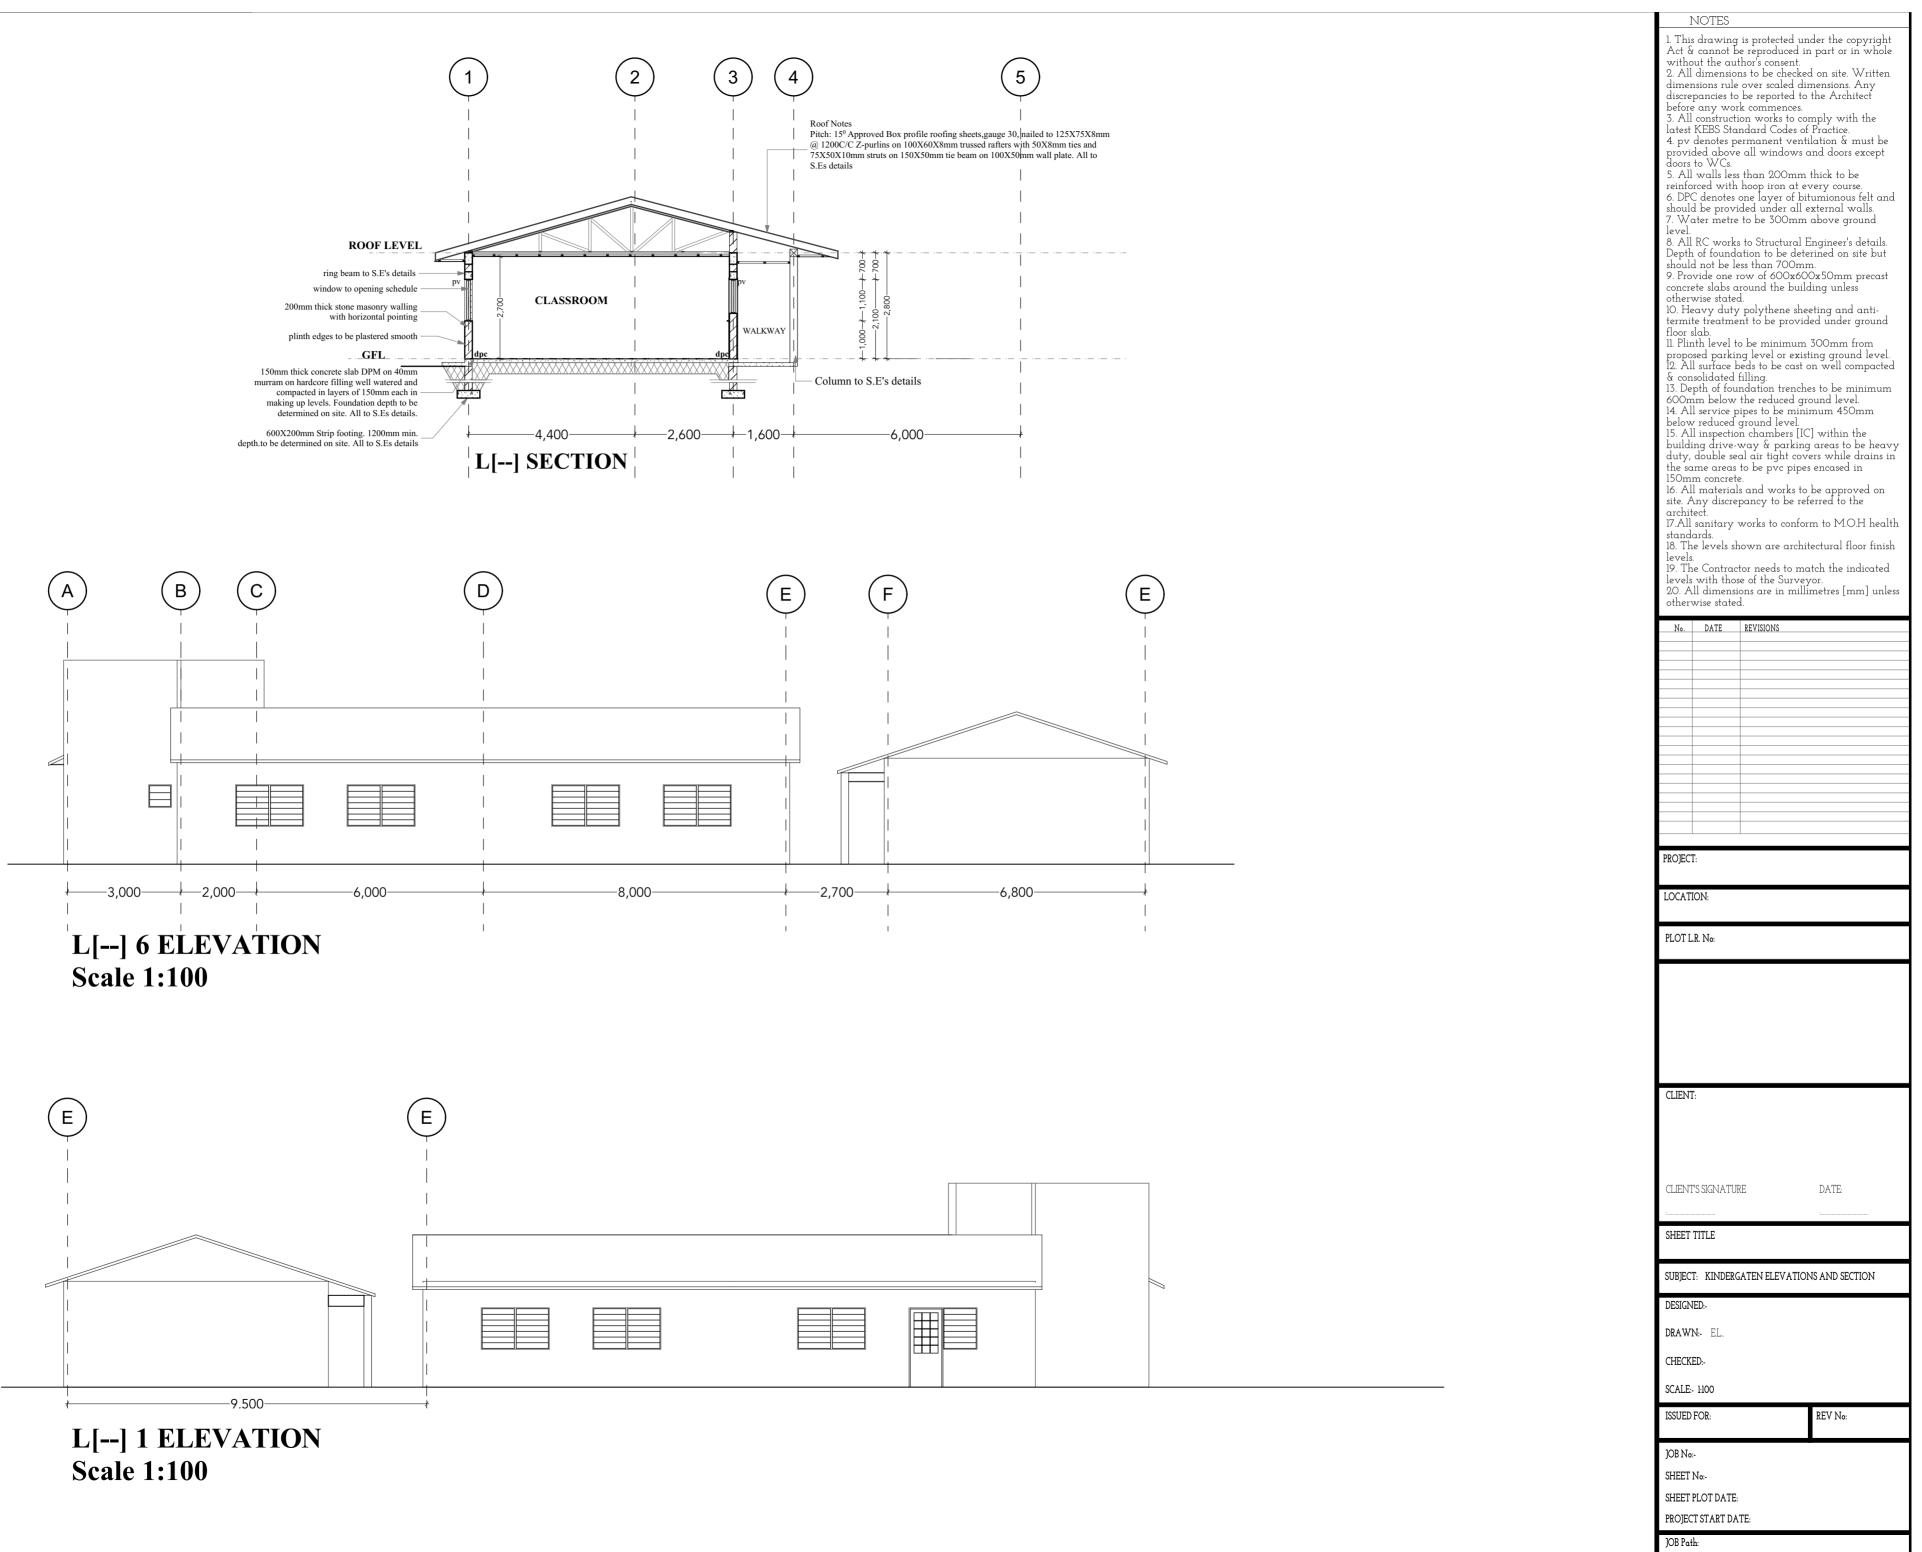

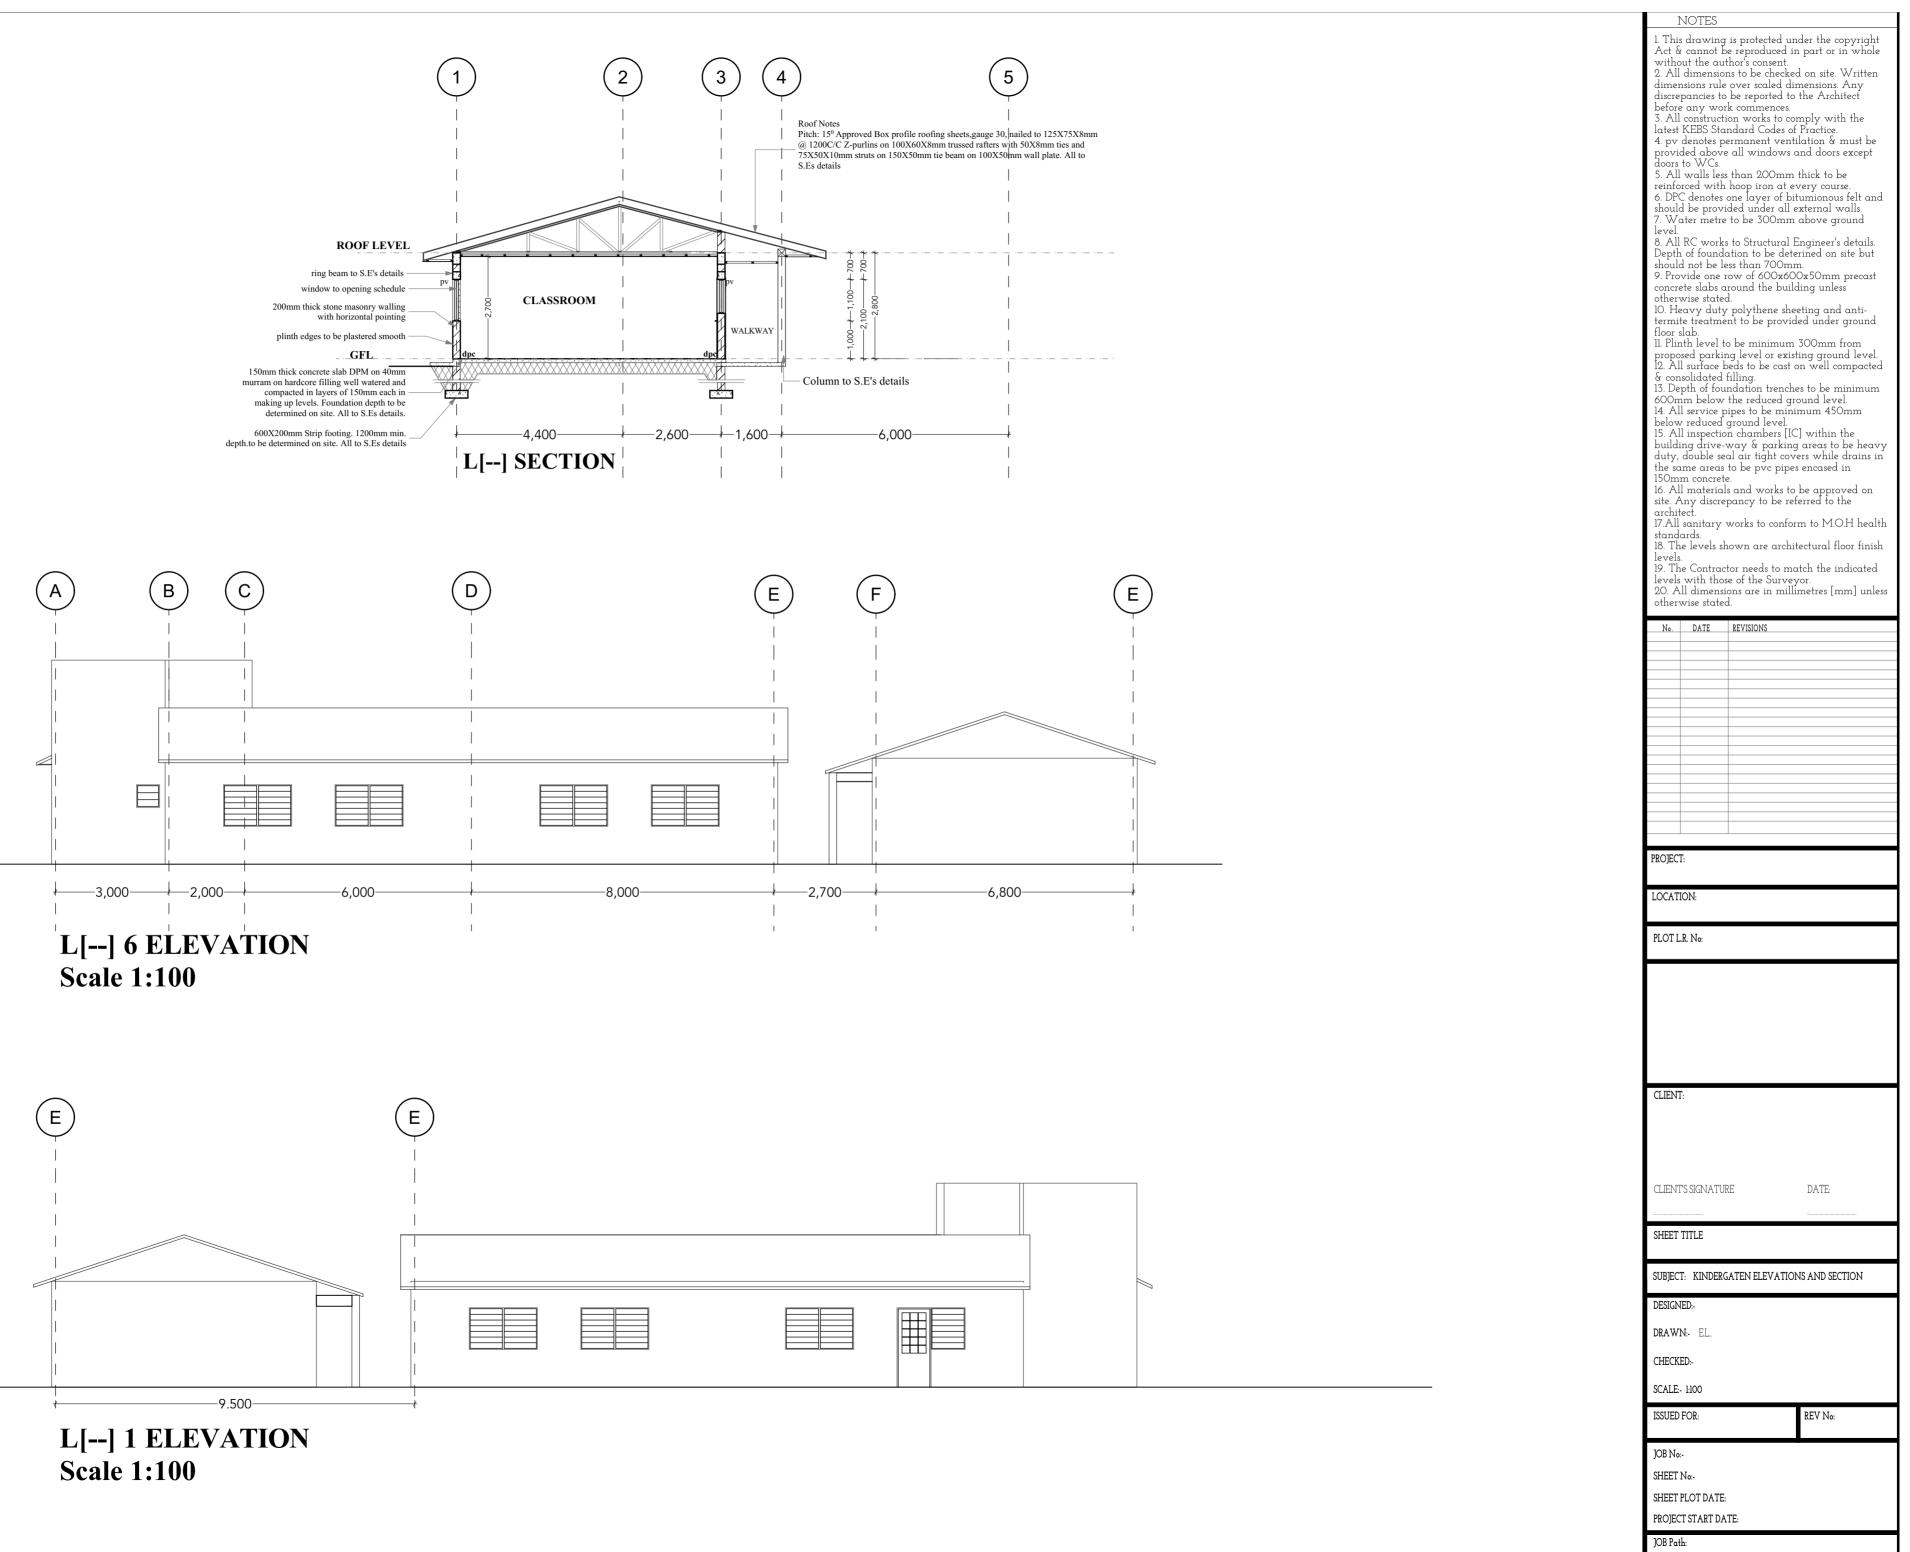

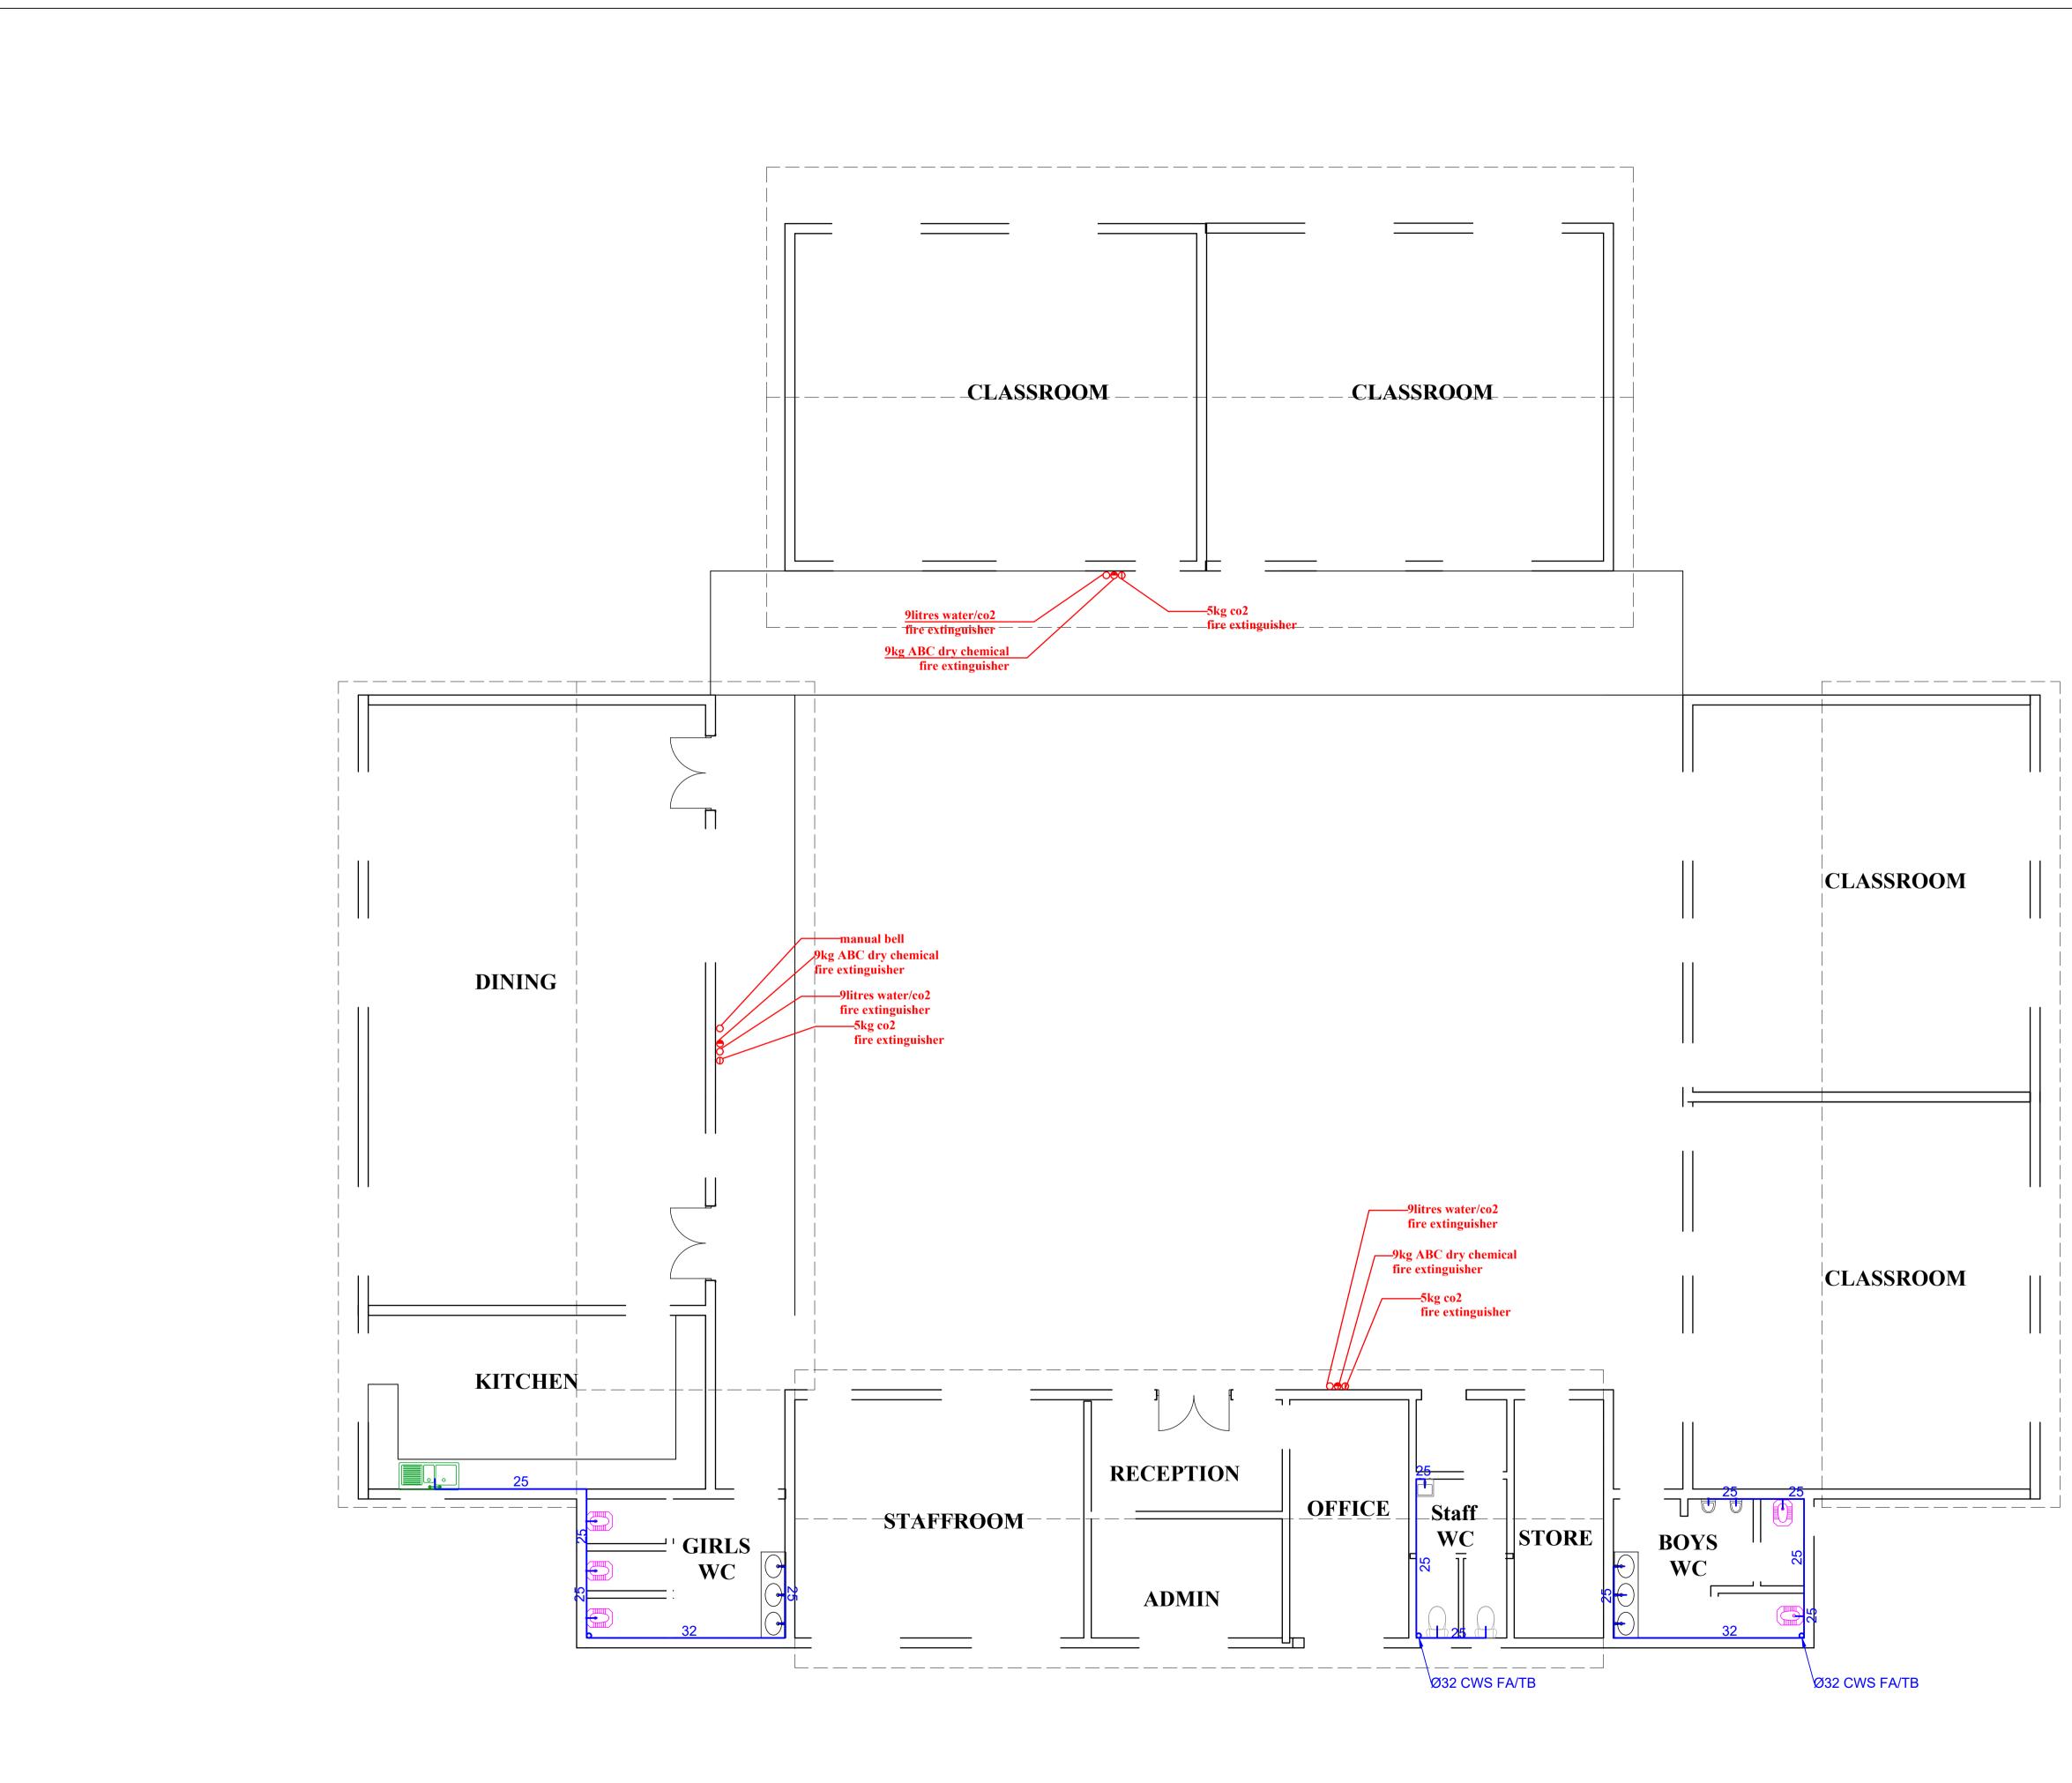

KINDERGARTEN TYPICAL PLUMBING AND FIRE FIGHTING FLOOR PLAN

GENERAL NOTES

1. This drawing to be read in conjunction with

Engineers' drawings. 2. All dimensions are in mm unless otherwise

specified. 3. Drawings are not to be scaled . Only figured dimensions should be used.

4. The contractor must check and verify all dimensions before commencement of work and if necessary confirm with the architect.

CONSTRUCTION

Approved anti-termite treatment & 1000 gauge polythene sheeting cover to be provided under all ground floor concrete slab on compacted hardcore to approval.

DPC to be 3ply bituminous felt to be provided under all walls.

STRUCTURAL

1. All Black cotton soil to be removed from below all building and paved surfaces 2. All reinforced concrete work will be in accordance with structural drawings.

3. Foundation depths to be determined on site to S.E approval

4. All walls less than 200mm thick to be reinforced with hoop iron at every alternate course.

5. All adjacent R.C work and masonry walls to be tied with strap irons at every course

MECHANICAL

1. All Plumbing and Drainage Work to comply with specifications

2. S.V.P denotes soil vent pipe and to be

provided at the head of the drainage 3. Where drainage is shown under driveways and slabs, to be encased in 150mm thick concrete surround.

4. All underground foul and waste drain pipes shall be of PVC to comply with BS 5255

5. All ICs within building area , driveway and parking to have heavy duty ,double-seal airtight covers and walls to be 200mm.

6. Minimum slope in the drain pipes to be 1% 7. No chases for pipes will be allowed in the slabs

8. Sleeves will be allowed with written approval from S.E.

9. No cutting of concrete without express approval of the Architect or S.E

10. All testing of pipes must be coordinated with electrical and any conflicts must be resolved before works begin

11. Permanent vents denoted as P.V to be provided as shown on plan.

ELECTRICAL All conduits must be laid before plastering

PROJECT:

PROPOSED AFFORDABLE HOUSING DEVELOPMENT

CLIENT:

Name: STATE DEPARTMENT FOR HOUSING AND URBAN DEVELOPMENT _ _ _ _ Date: _ _ _ _

Signature :

DRAWING TITLE: KINDERGARTEN PLUMBING AND FIRE FIGHTING FLOOR PLAN

SCALE:

DRAWN BY:

CHECKED BY:

Name:


Signature:

DATE:

MINISTRY OF LANDS, PUBLIC WORKS, HOUSING AND URBAN DEVELOPMENT STATE DEPARTMENTFOR HOUSING & URBAN DEVELOPMENT

Date:



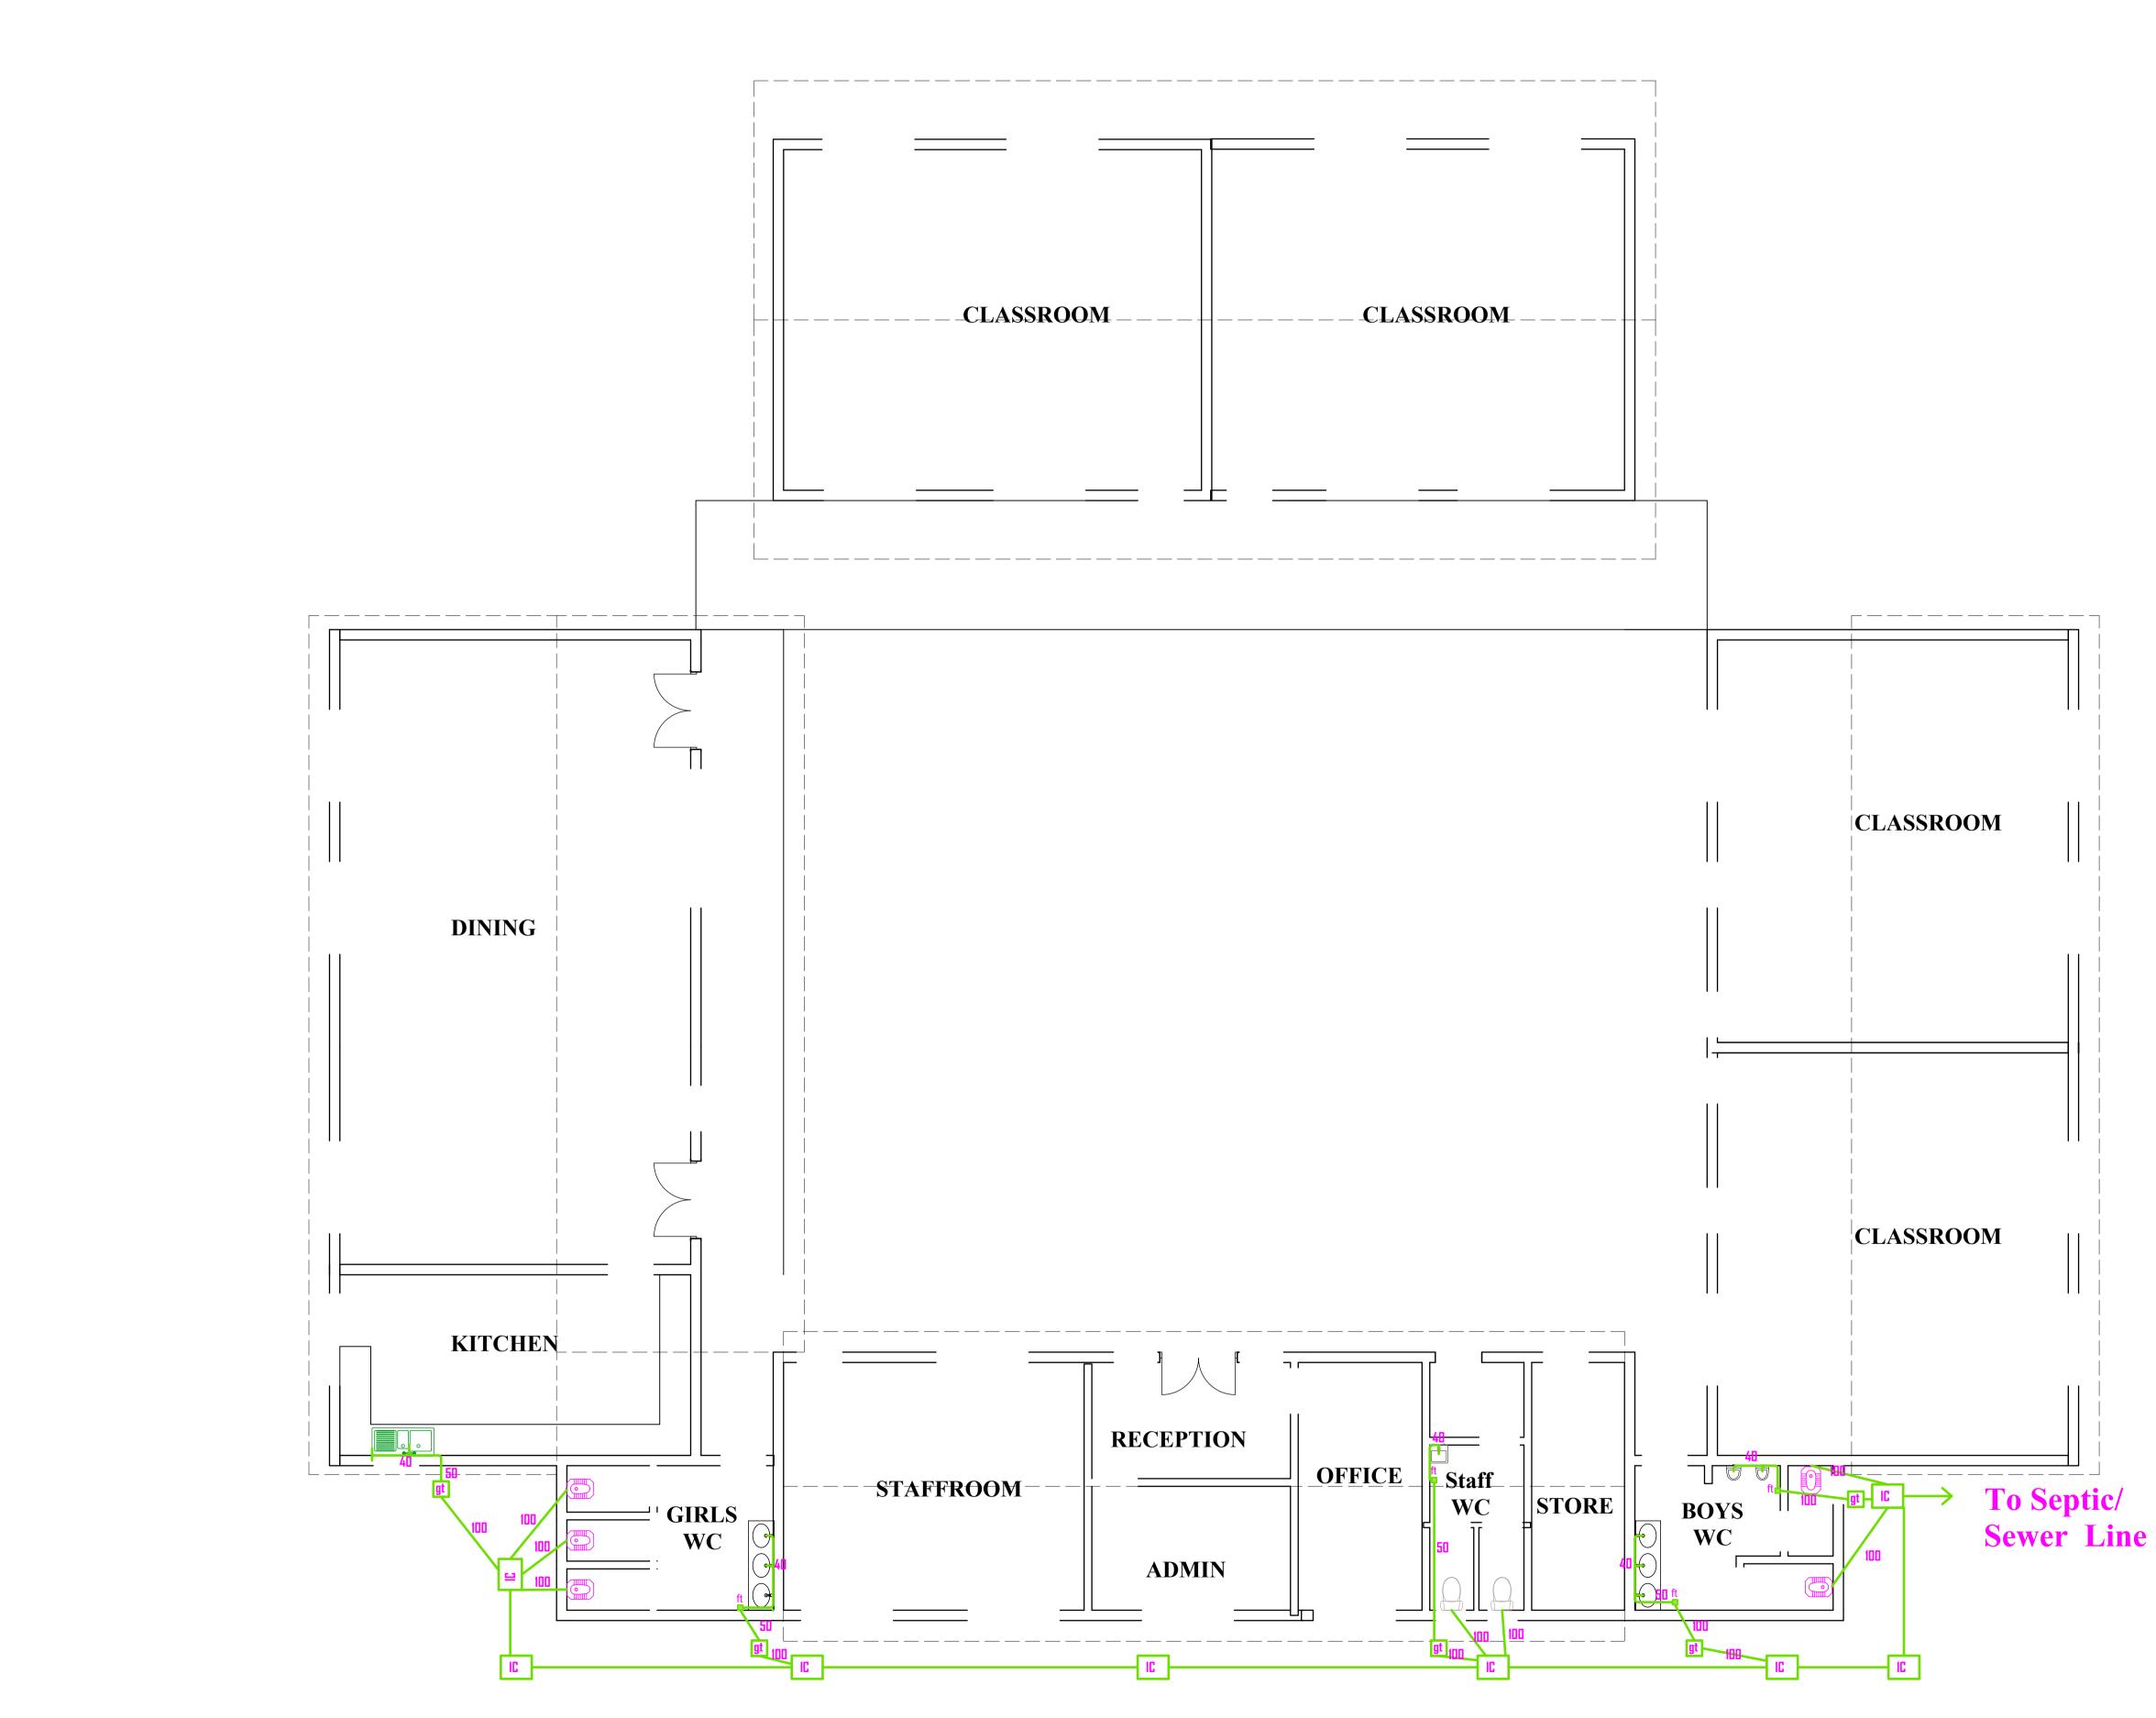

KINDERGARTEN DRAINAGE FLOOR PLAN

GENERAL NOTES

1. This drawing to be read in conjunction with Engineers' drawings. 2. All dimensions are in mm unless otherwise

specified. 3. Drawings are not to be scaled . Only figured

dimensions should be used. 4. The contractor must check and verify all

dimensions before commencement of work and if necessary confirm with the architect .

CONSTRUCTION

Approved anti-termite treatment & 1000 gauge polythene sheeting cover to be provided under all ground floor concrete slab on compacted hardcore to approval.

DPC to be 3ply bituminous felt to be provided under all walls.

STRUCTURAL

1. All Black cotton soil to be removed from below all building and paved surfaces 2. All reinforced concrete work will be in accordance with structural drawings.

3. Foundation depths to be determined on site to S.E approval

4. All walls less than 200mm thick to be reinforced with hoop iron at every alternate course.

5. All adjacent R.C work and masonry walls to be tied with strap irons at every course

MECHANICAL

1. All Plumbing and Drainage Work to comply with specifications

2. S.V.P denotes soil vent pipe and to be

provided at the head of the drainage 3. Where drainage is shown under driveways and slabs, to be encased in 150mm thick concrete surround.

4. All underground foul and waste drain pipes shall be of PVC to comply with BS 5255 5. All ICs within building area , driveway and

parking to have heavy duty ,double-seal airtight covers and walls to be 200mm.

6. Minimum slope in the drain pipes to be 1% 7. No chases for pipes will be allowed in the slabs

8. Sleeves will be allowed with written approval from S.E.

9. No cutting of concrete without express approval of the Architect or S.E 10. All testing of pipes must be coordinated with electrical and any conflicts must be

resolved before works begin 11. Permanent vents denoted as P.V to be provided as shown on plan.

ELECTRICAL

All conduits must be laid before plastering

PROJECT:

PROPOSED AFFORDABLE HOUSING DEVELOPMENT

CLIENT:

Name: STATE DEPARTMENT FOR HOUSING AND URBAN DEVELOPMENT ____Date:____ Signature :

DRAWING TITLE:

KINDERGARTEN DRAINAGE FLOOR PLAN SCALE:

DRAWN BY:

CHECKED BY:

Name:

Signature:

DATE:

MINISTRYOF LANDS, PUBLIC WORKS , HOUSING AND URBAN DE VELOPMENT STATE DEPARTMENTFOR HOUSING & URBAN DEVELOPMENT

Date:

