




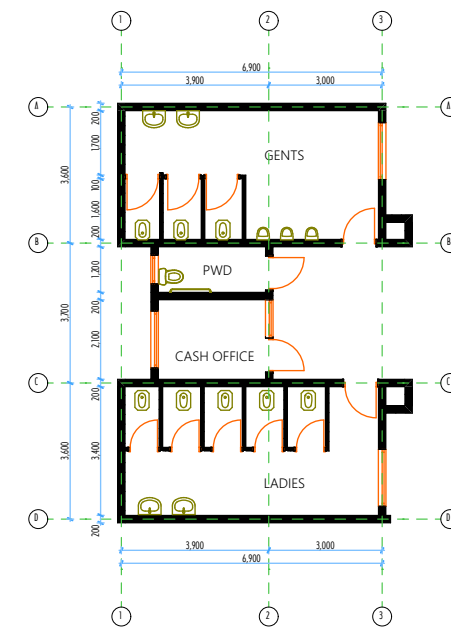


REDESIGNED ESP

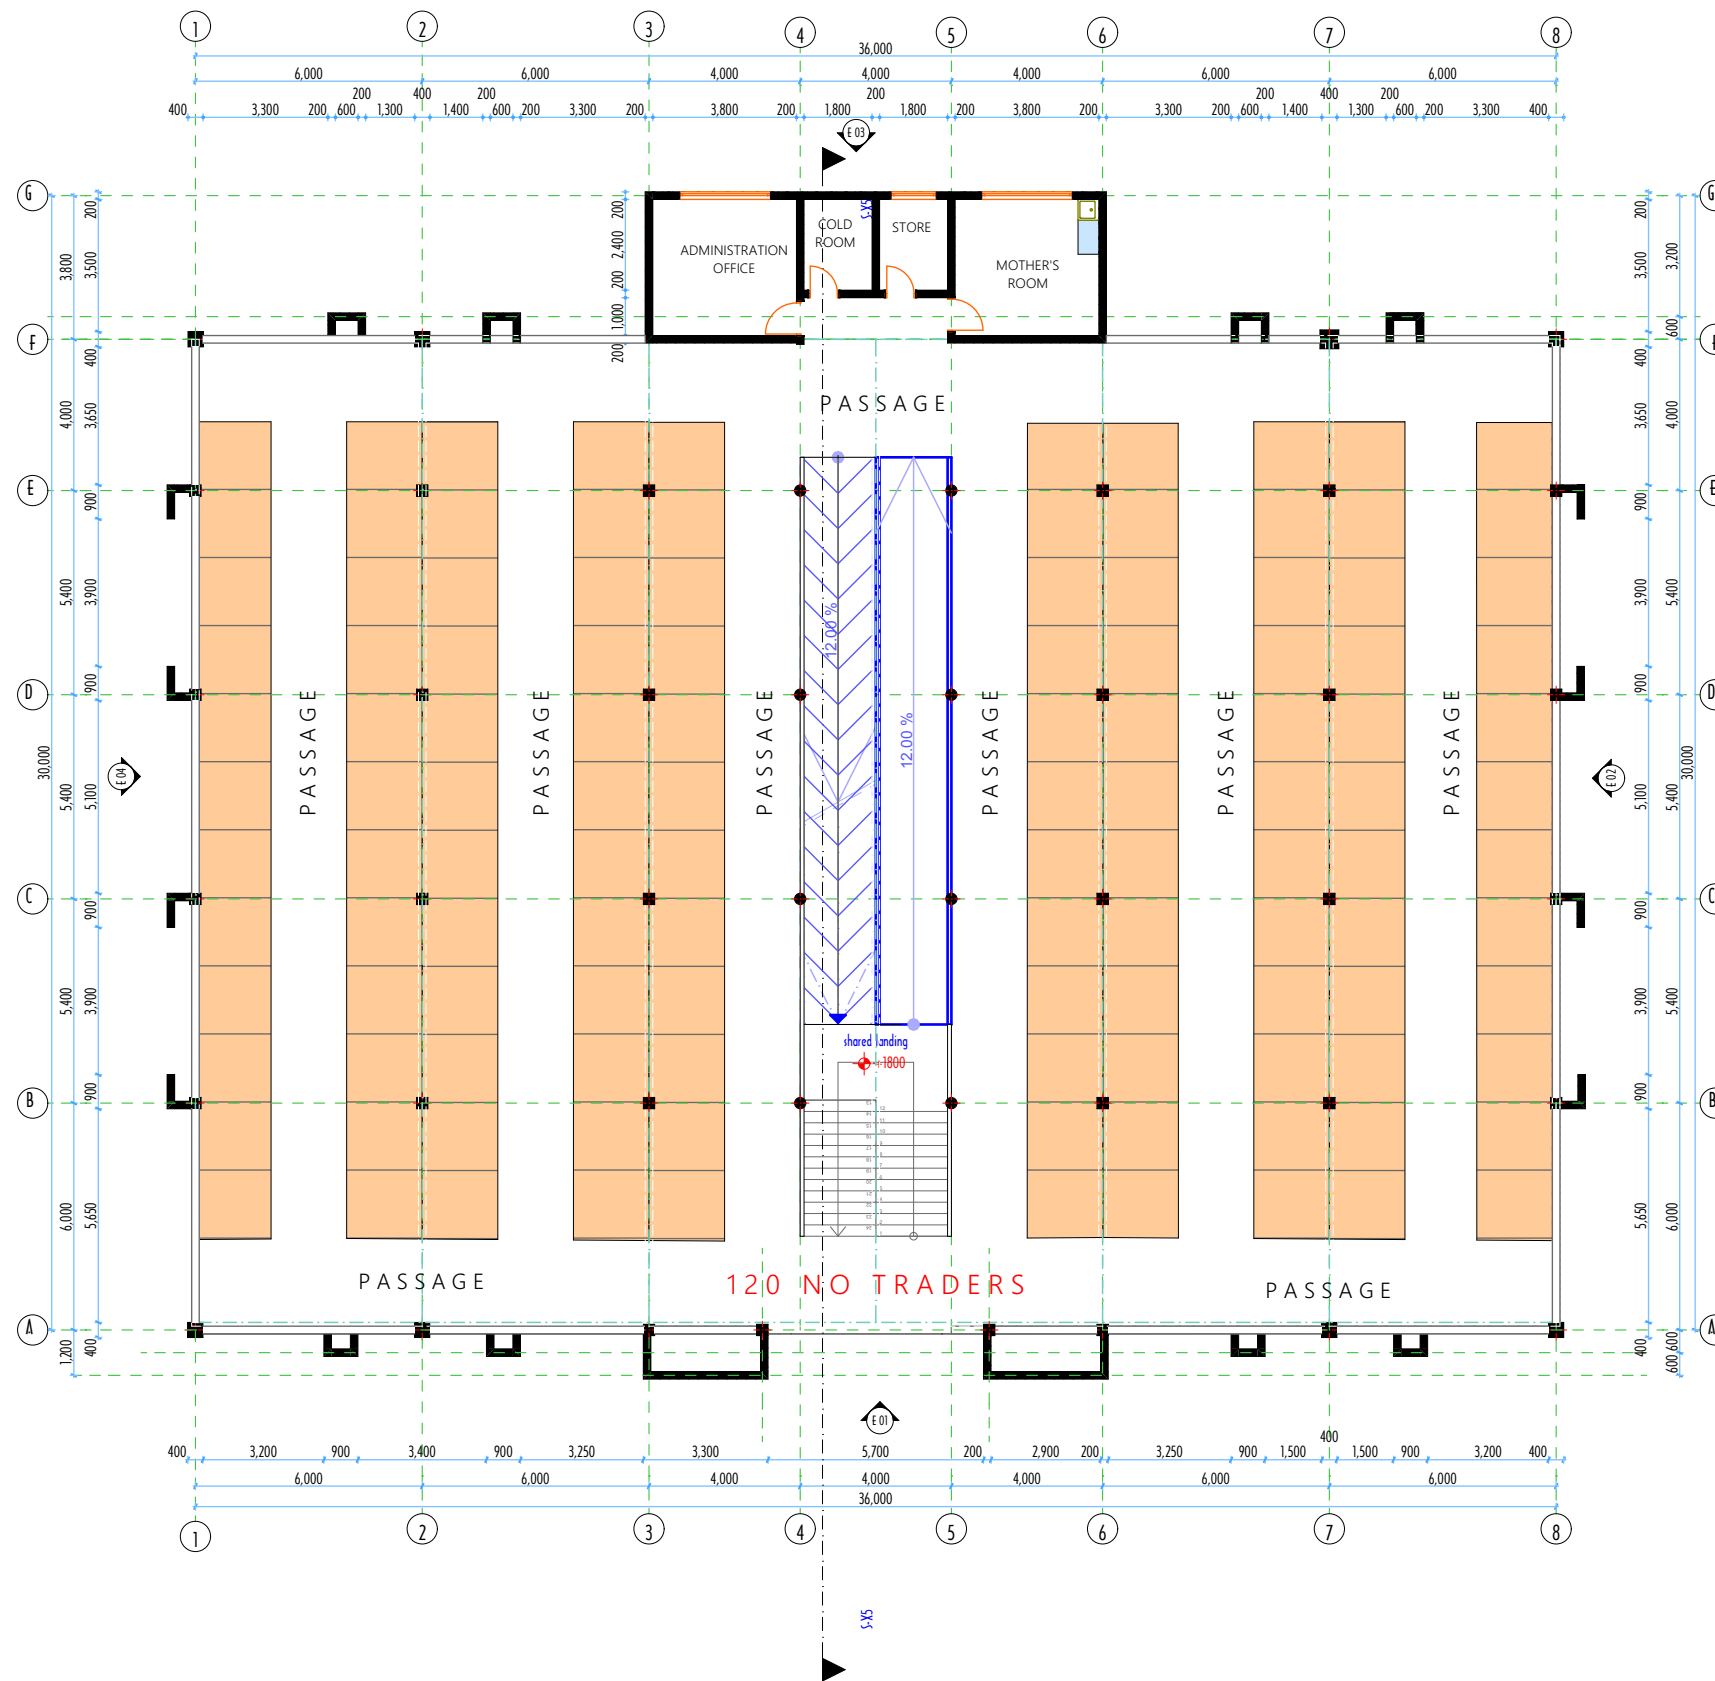

SITE PLAN

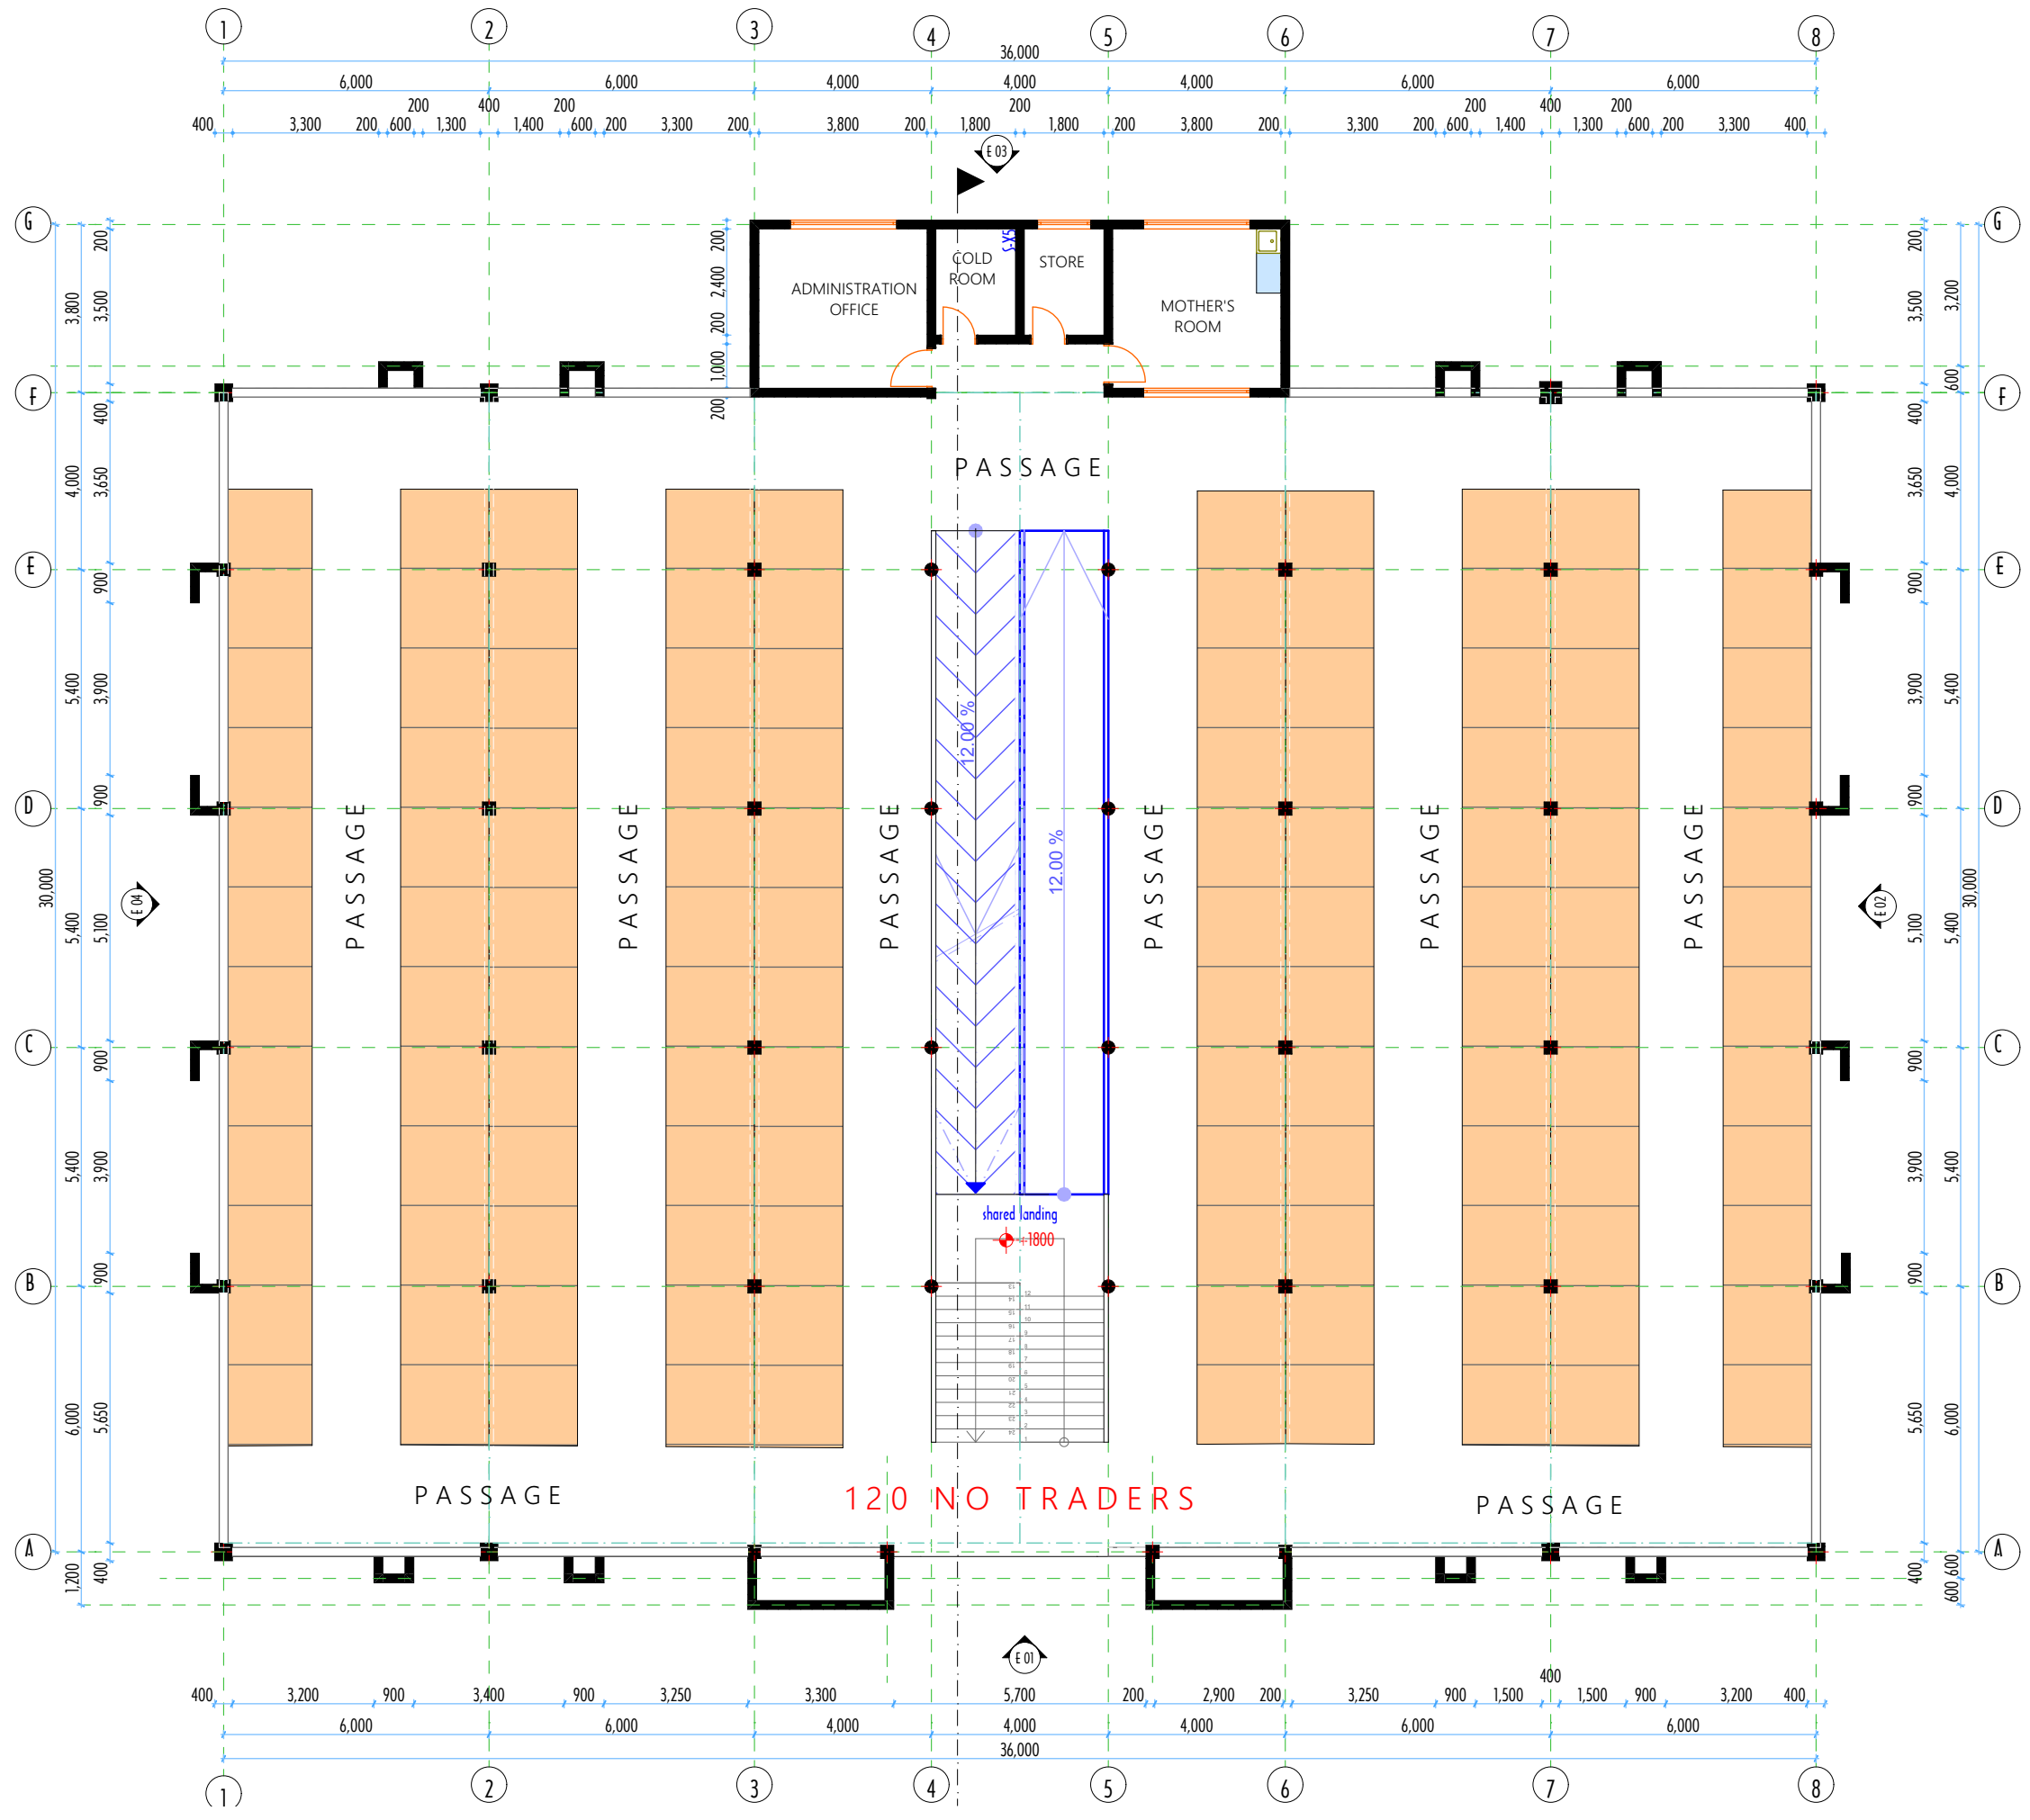


GROUND FLOOR

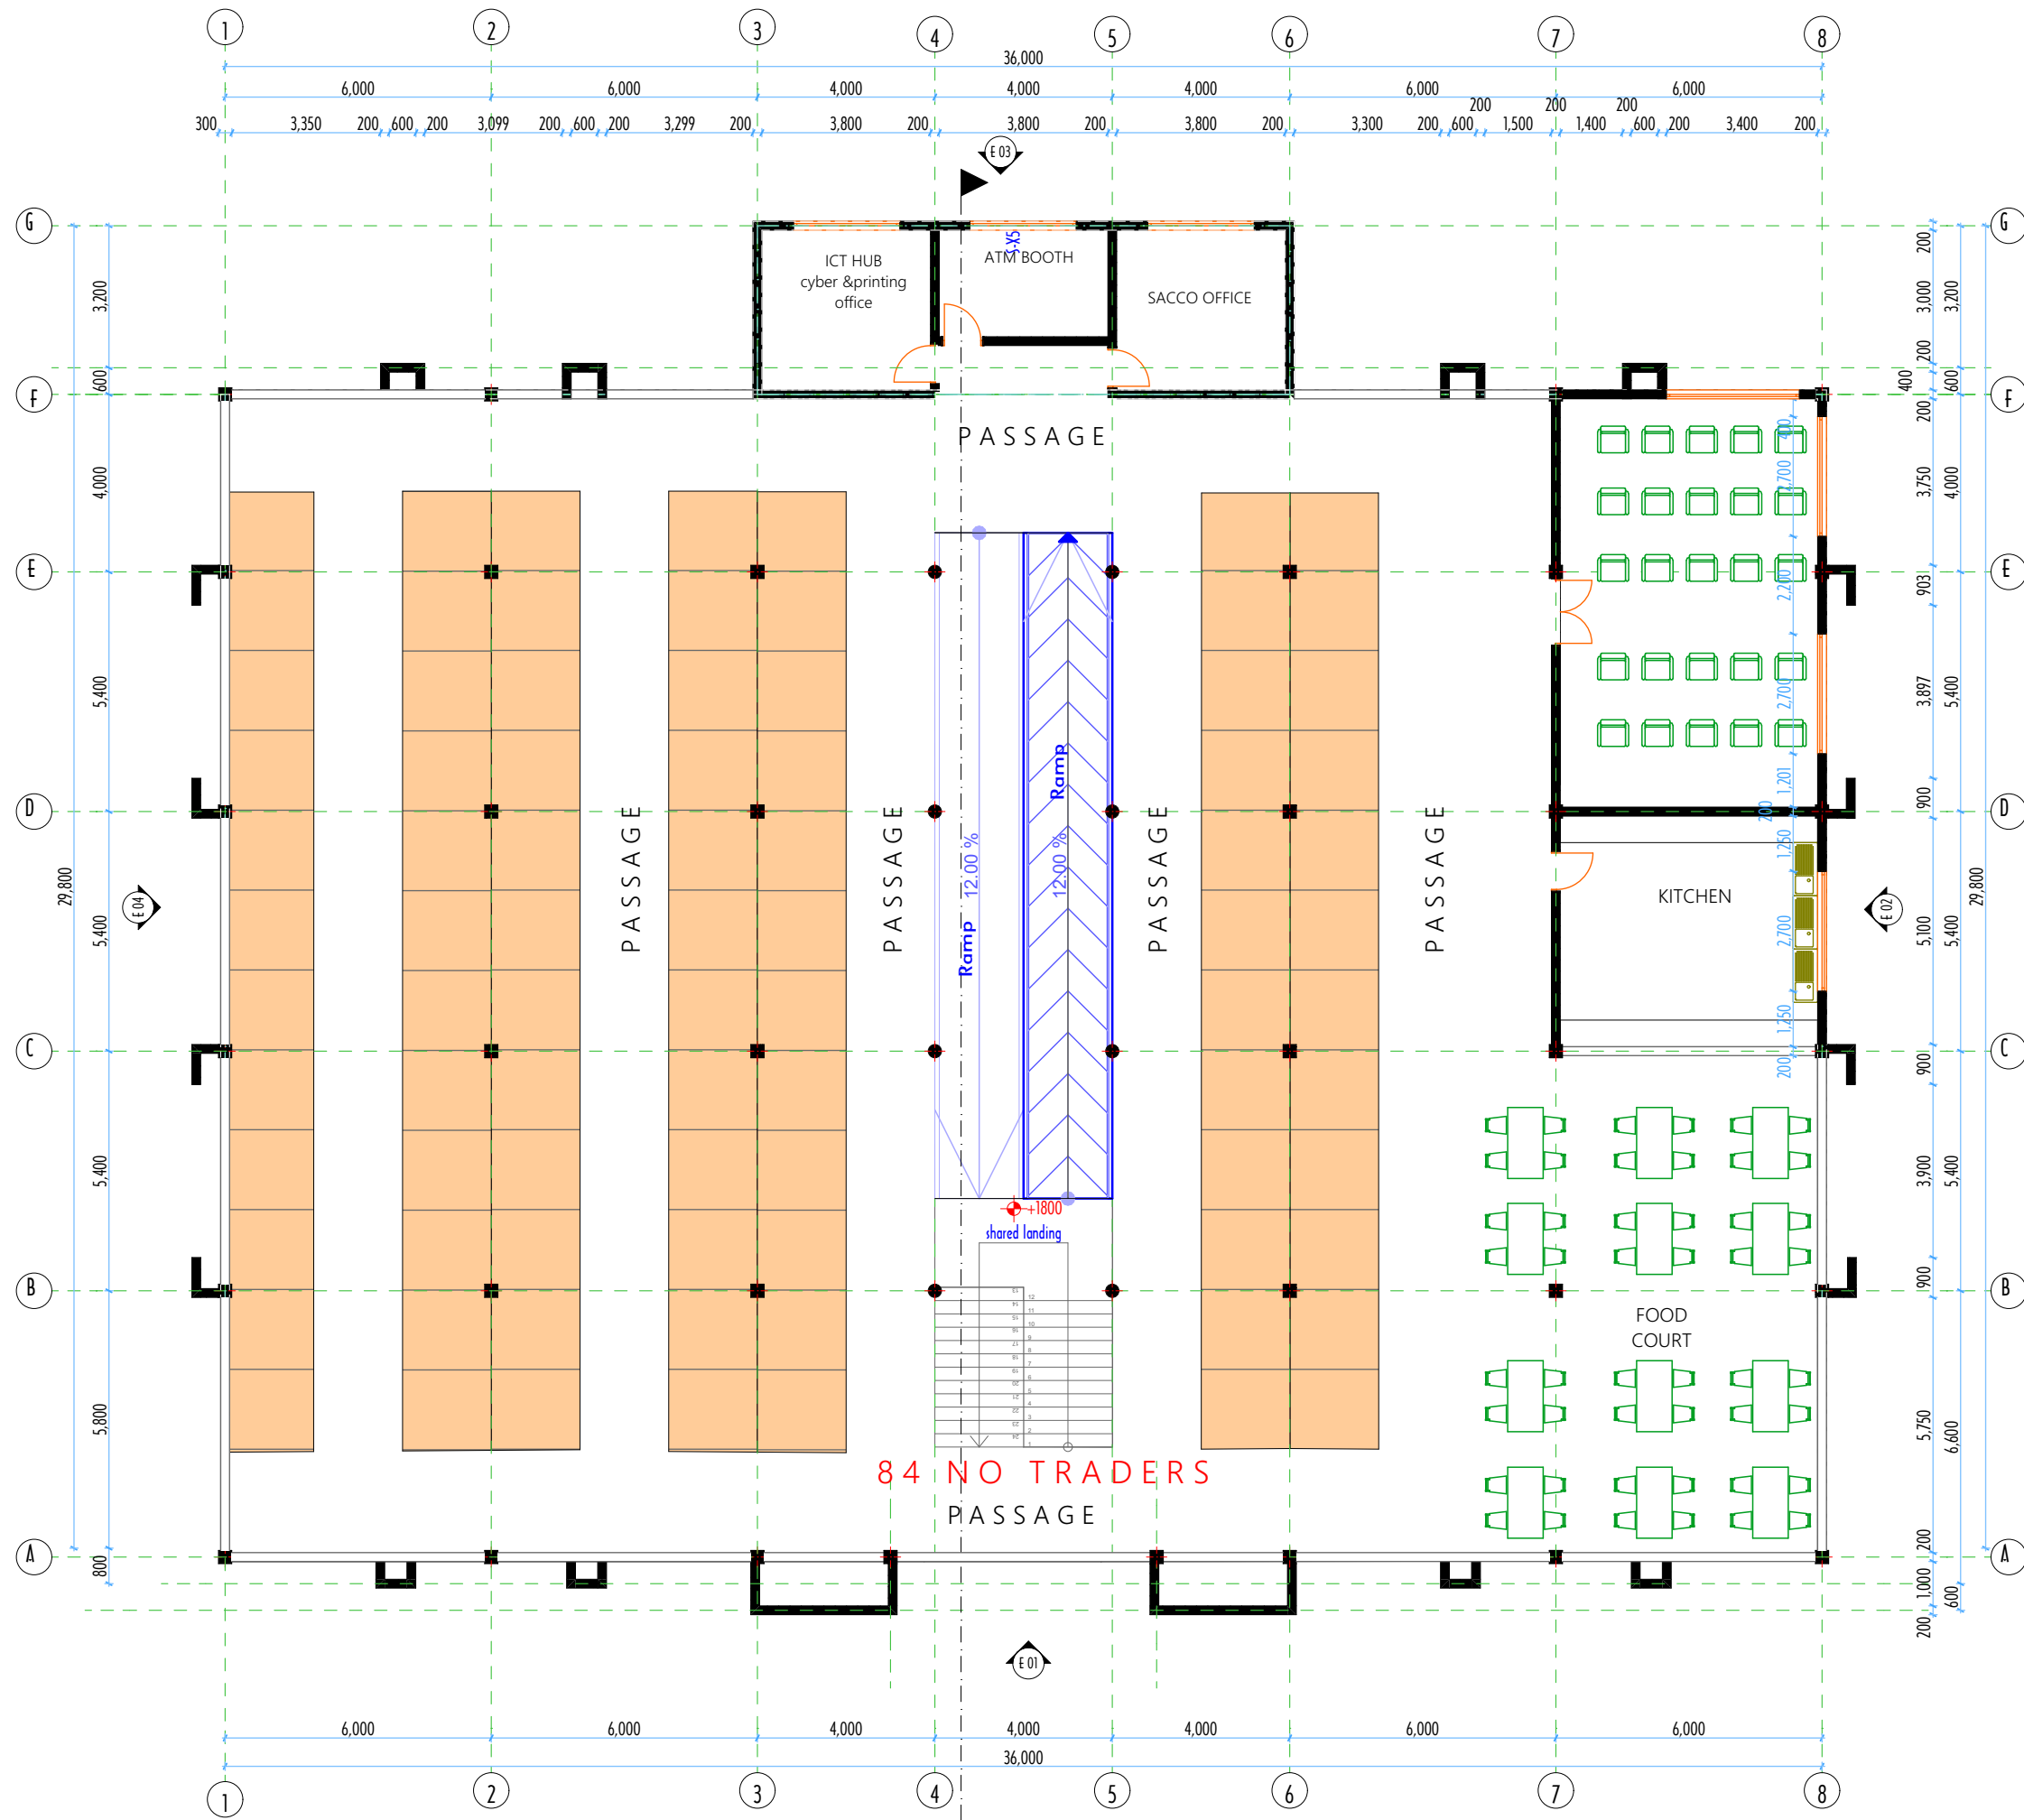

84 NO TRADERS

FIRST FLOOR

TOTAL NO OF TRADERS 204
(1.8x2m trader's space)

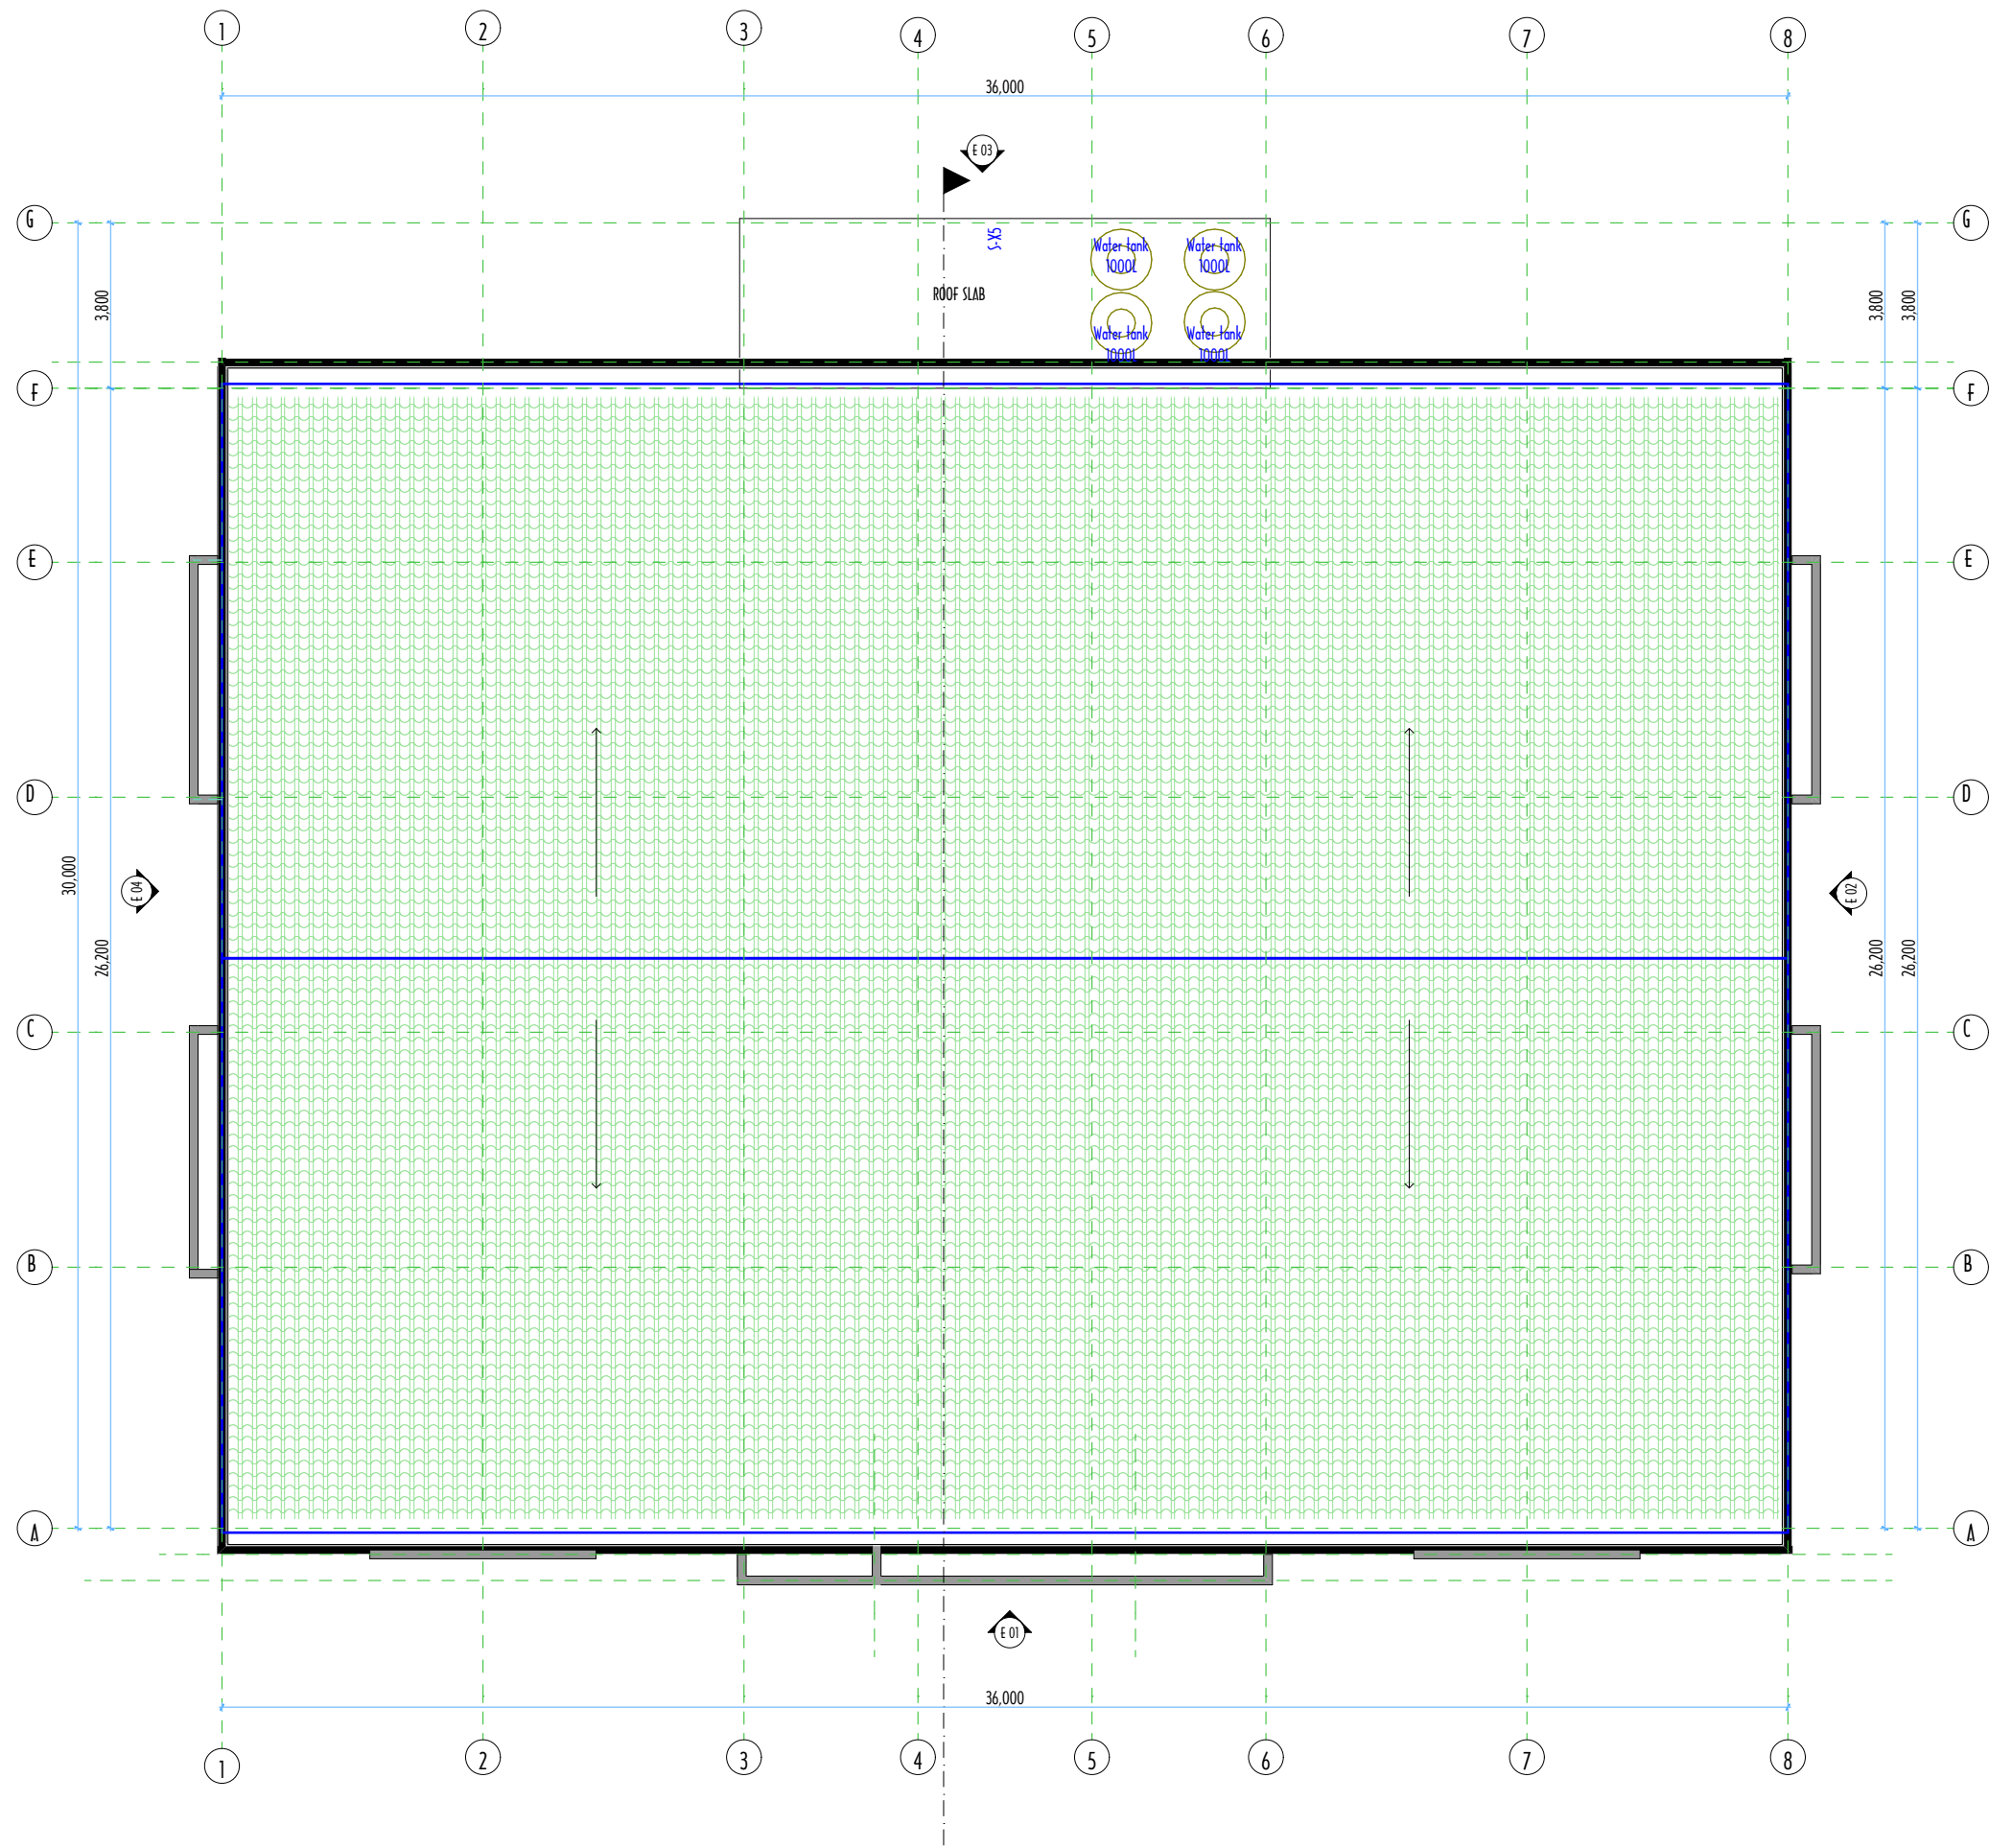

ROOF PLAN